



Abercrombie Street
June 21st - 9am E.S.T.

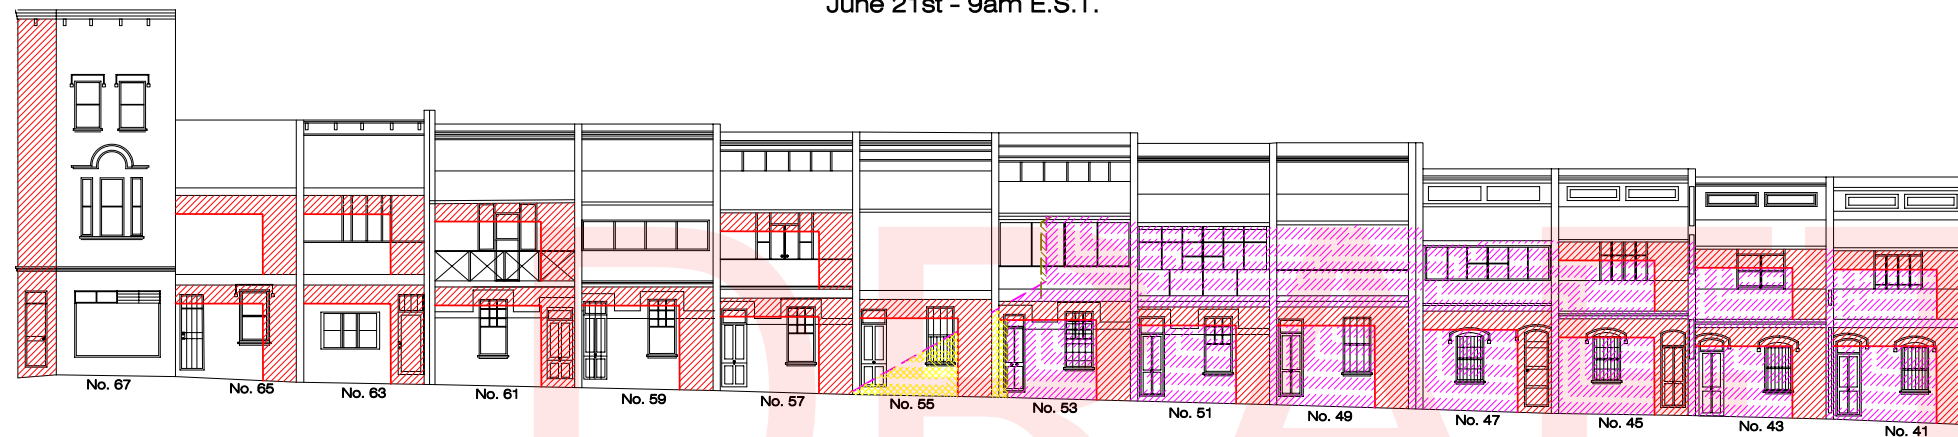

Abercrombie Street
June 21st - 9.30am E.S.T.

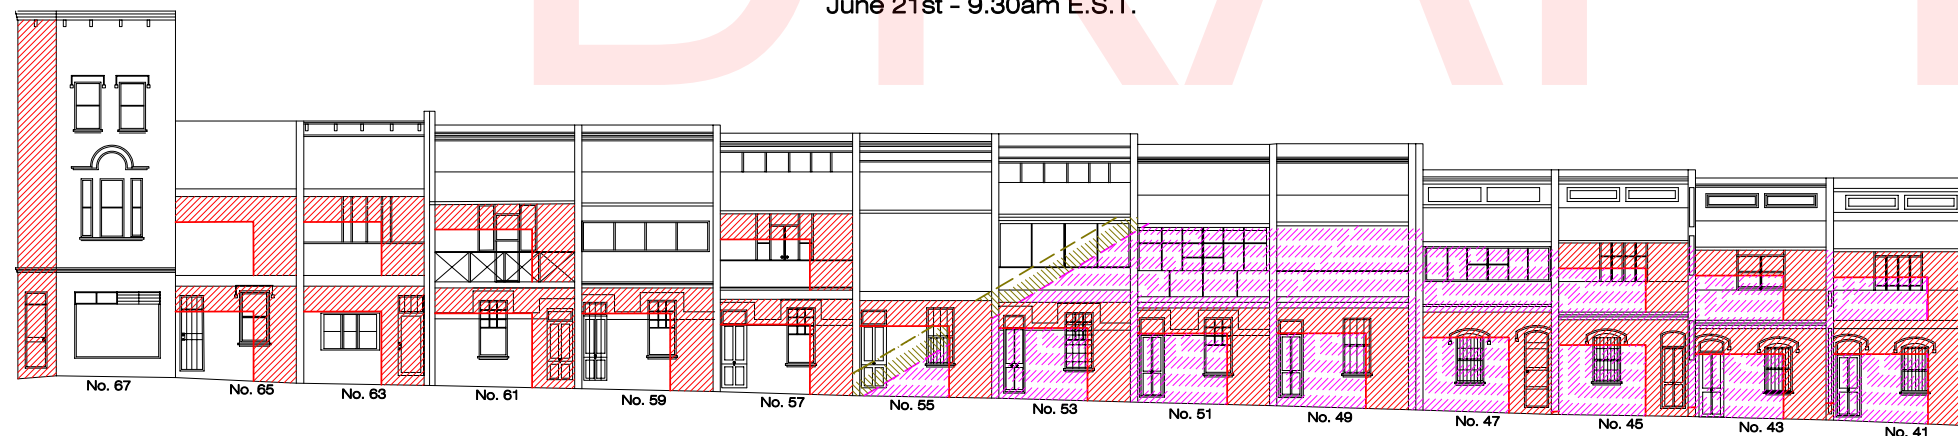

Abercrombie Street
June 21st - 10am E.S.T.

Legend

- Shadow line from existing buildings.
- ▨ Shadow from existing buildings.
- Shadow line from the approved development.
- ▨ Shadow from the approved development.
- Shadow line from the proposed development.
- ▨ Shadow from the proposed development.
- ▨ Nett additional sunlight.

NOTES:

1. SHADOWS SHOWN ON THIS DRAWING HAVE BEEN DETERMINED USING A COMPLEX ALGORITHM THAT LOCATES THE SUN RELATIVE TO APPROXIMATE TRUE NORTH USING CORRECTIONS FOR LATITUDE, LONGITUDE, AND SOLAR TIME TO MEAN TIME (THE EQUATION OF TIME).
2. DUE TO NATURAL PHENOMENA, THE PERCEIVED EDGE OF A SHADOW DIVERGES PROPORTIONALLY TO A SHADOW'S LENGTH, IN REALITY THIS MEANS THE LONGER A SHADOW IS, THE EDGE IS RENDERED PROPORTIONALLY MORE FUZZY.
- WHILST SHADOW LINES SHOWN ON THIS DRAWING ARE INDICATED AS DISTINCT AND FINITE EDGES, THEY DO NOT TAKE INTO CONSIDERATION THIS CHARACTERISTIC AND HENCE THE TRUE POSITION OF THE SHADOW'S EDGE WILL BE SLIGHTLY IMPROVED.
3. ALL SHADOWS ON THIS PLAN HAVE BEEN PREPARED USING ARCHITECTURAL, FIELD & AERIAL SURVEY INFORMATION PROVIDED BY FOSTER + PARTNERS, DEGOTARD SMITH & PARTNERS & AAMHATCH PTY LTD RESPECTIVELY. SHADOWS CAST FROM SOME MINOR BUILDINGS ARE INDICATIVE ONLY. ACCURATE SHADOWS OF THESE BUILDINGS IS SUBJECT TO ADDITIONAL SURVEY BEING MADE AVAILABLE.

JM computer modelling

339 Eastern Valley Way, Castle Cove NSW 2069
phone (02) 9417 0485 facsimile (02) 9417 0531

The information shown on this drawing is copyright and shall not be copied or reproduced in any form or used for any purpose other than originally intended without written approval from JM computer modelling

CLIENT

Fraser Greecliff Developments Pty Ltd
Level 11, 488 Kent St
Sydney, NSW 2000

PROJECT

Fraser's Broadway
20 - 102 Broadway Sydney, NSW 2000
Chippendale

TITLE


Elevational Shadow Diagram
on the Eastern Facades of Part of
Abercrombie Street, Chippendale
Sheet 1 of 2




DATE
May 2008

JOB NO.
0805

REV.

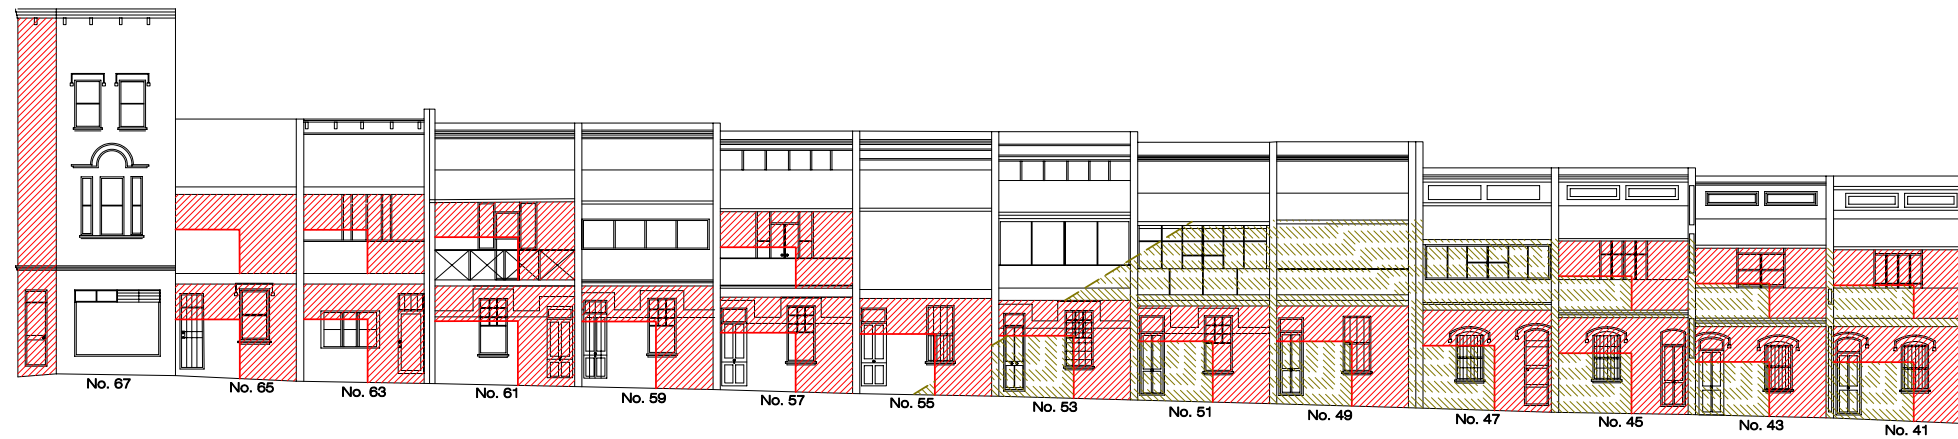

Abercrombie Street
June 21st - 10.30am E.S.T.

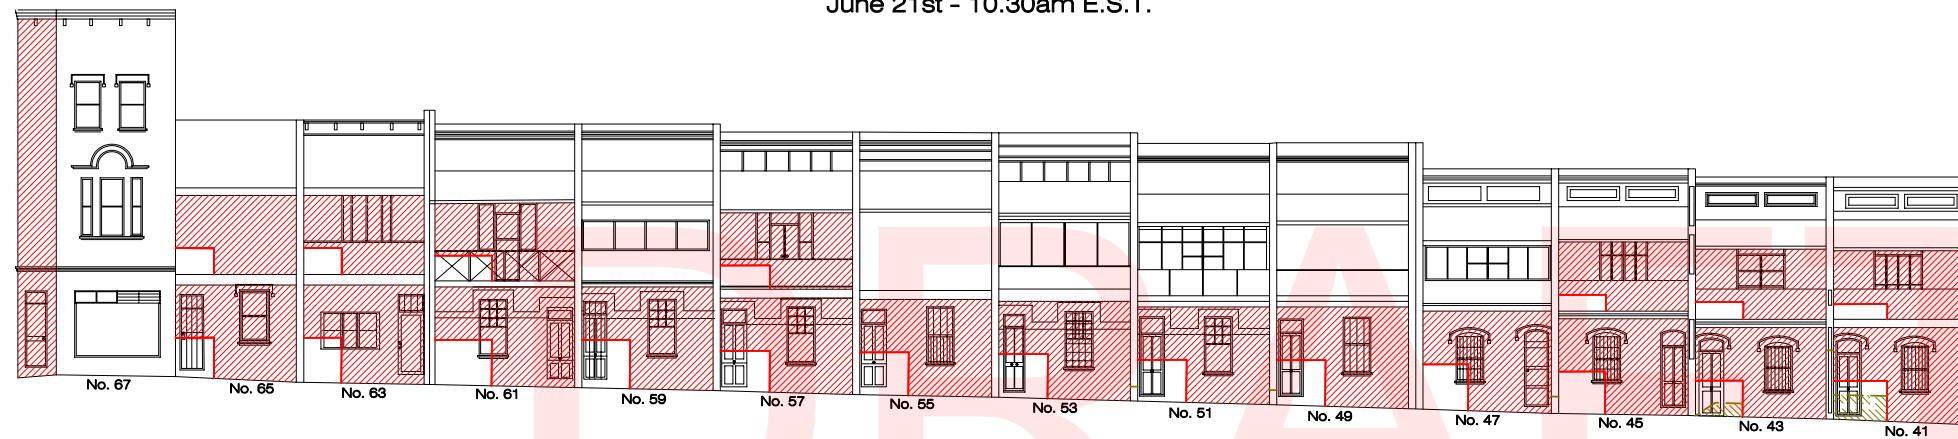

Abercrombie Street
June 21st - 11am E.S.T.

Legend

- Shadow line from existing buildings.
- Shadow from existing buildings.
- Shadow line from the approved development.
- Shadow from the approved development.
- Shadow line from the proposed development.
- Shadow from the proposed development.
- Nett additional sunlight.

NOTES:

1. SHADOWS SHOWN ON THIS DRAWING HAVE BEEN DETERMINED USING A COMPLEX ALGORITHM THAT LOCATES THE SUN RELATIVE TO APPROXIMATE TRUE NORTH USING CORRECTIONS FOR LATITUDE, LONGITUDE, AND SOLAR TIME TO MEAN TIME (THE EQUATION OF TIME).
2. DUE TO NATURAL PHENOMENA, THE PERCEIVED EDGE OF A SHADOW DIVERGES PROPORTIONALLY TO A SHADOWS LENGTH, IN REALITY THIS MEANS THE LONGER A SHADOW IS, THE EDGE IS RENDERED PROPORTIONALLY MORE FUZZY.
- WHILST SHADOW LINES SHOWN ON THIS DRAWING ARE INDICATED AS DISTINCT AND FINITE EDGES, THEY DO NOT TAKE INTO CONSIDERATION THIS CHARACTERISTIC AND HENCE THE TRUE POSITION OF THE SHADOW'S EDGE WILL BE SLIGHTLY IMPROVED.
3. ALL SHADOWS ON THIS PLAN HAVE BEEN PREPARED USING ARCHITECTURAL, FIELD & AERIAL SURVEY INFORMATION PROVIDED BY FOSTER + PARTNERS, DEGOTARDISMITH & PARTNERS & AAMHATCH PTY LTD RESPECTIVELY. SHADOWS CAST FROM SOME MINOR BUILDINGS ARE INDICATIVE ONLY. ACCURATE SHADOWS OF THESE BUILDINGS IS SUBJECT TO ADDITIONAL SURVEY BEING MADE AVAILABLE.

JM computer modelling
339 Eastern Valley Way, Castle Cove NSW 2069
phone (02) 9417 0485 facsimile (02) 9417 0531

The information shown on this drawing is copyright and shall not be copied or reproduced in any form or used for any purpose other than originally intended without written approval from JM computer modelling

CLIENT

Fraser Greecliff Developments Pty Ltd
Level 11, 488 Kent St
Sydney, NSW 2000

PROJECT

Fraser's Broadway
20 - 102 Broadway Sydney, NSW 2000
Chippendale



TITLE

Elevational Shadow Diagram
on the Eastern Facades of Part of
Abercrombie Street, Chippendale
Sheet 2 of 2

DATE
May 2008

JOB NO.
0805

REV.