
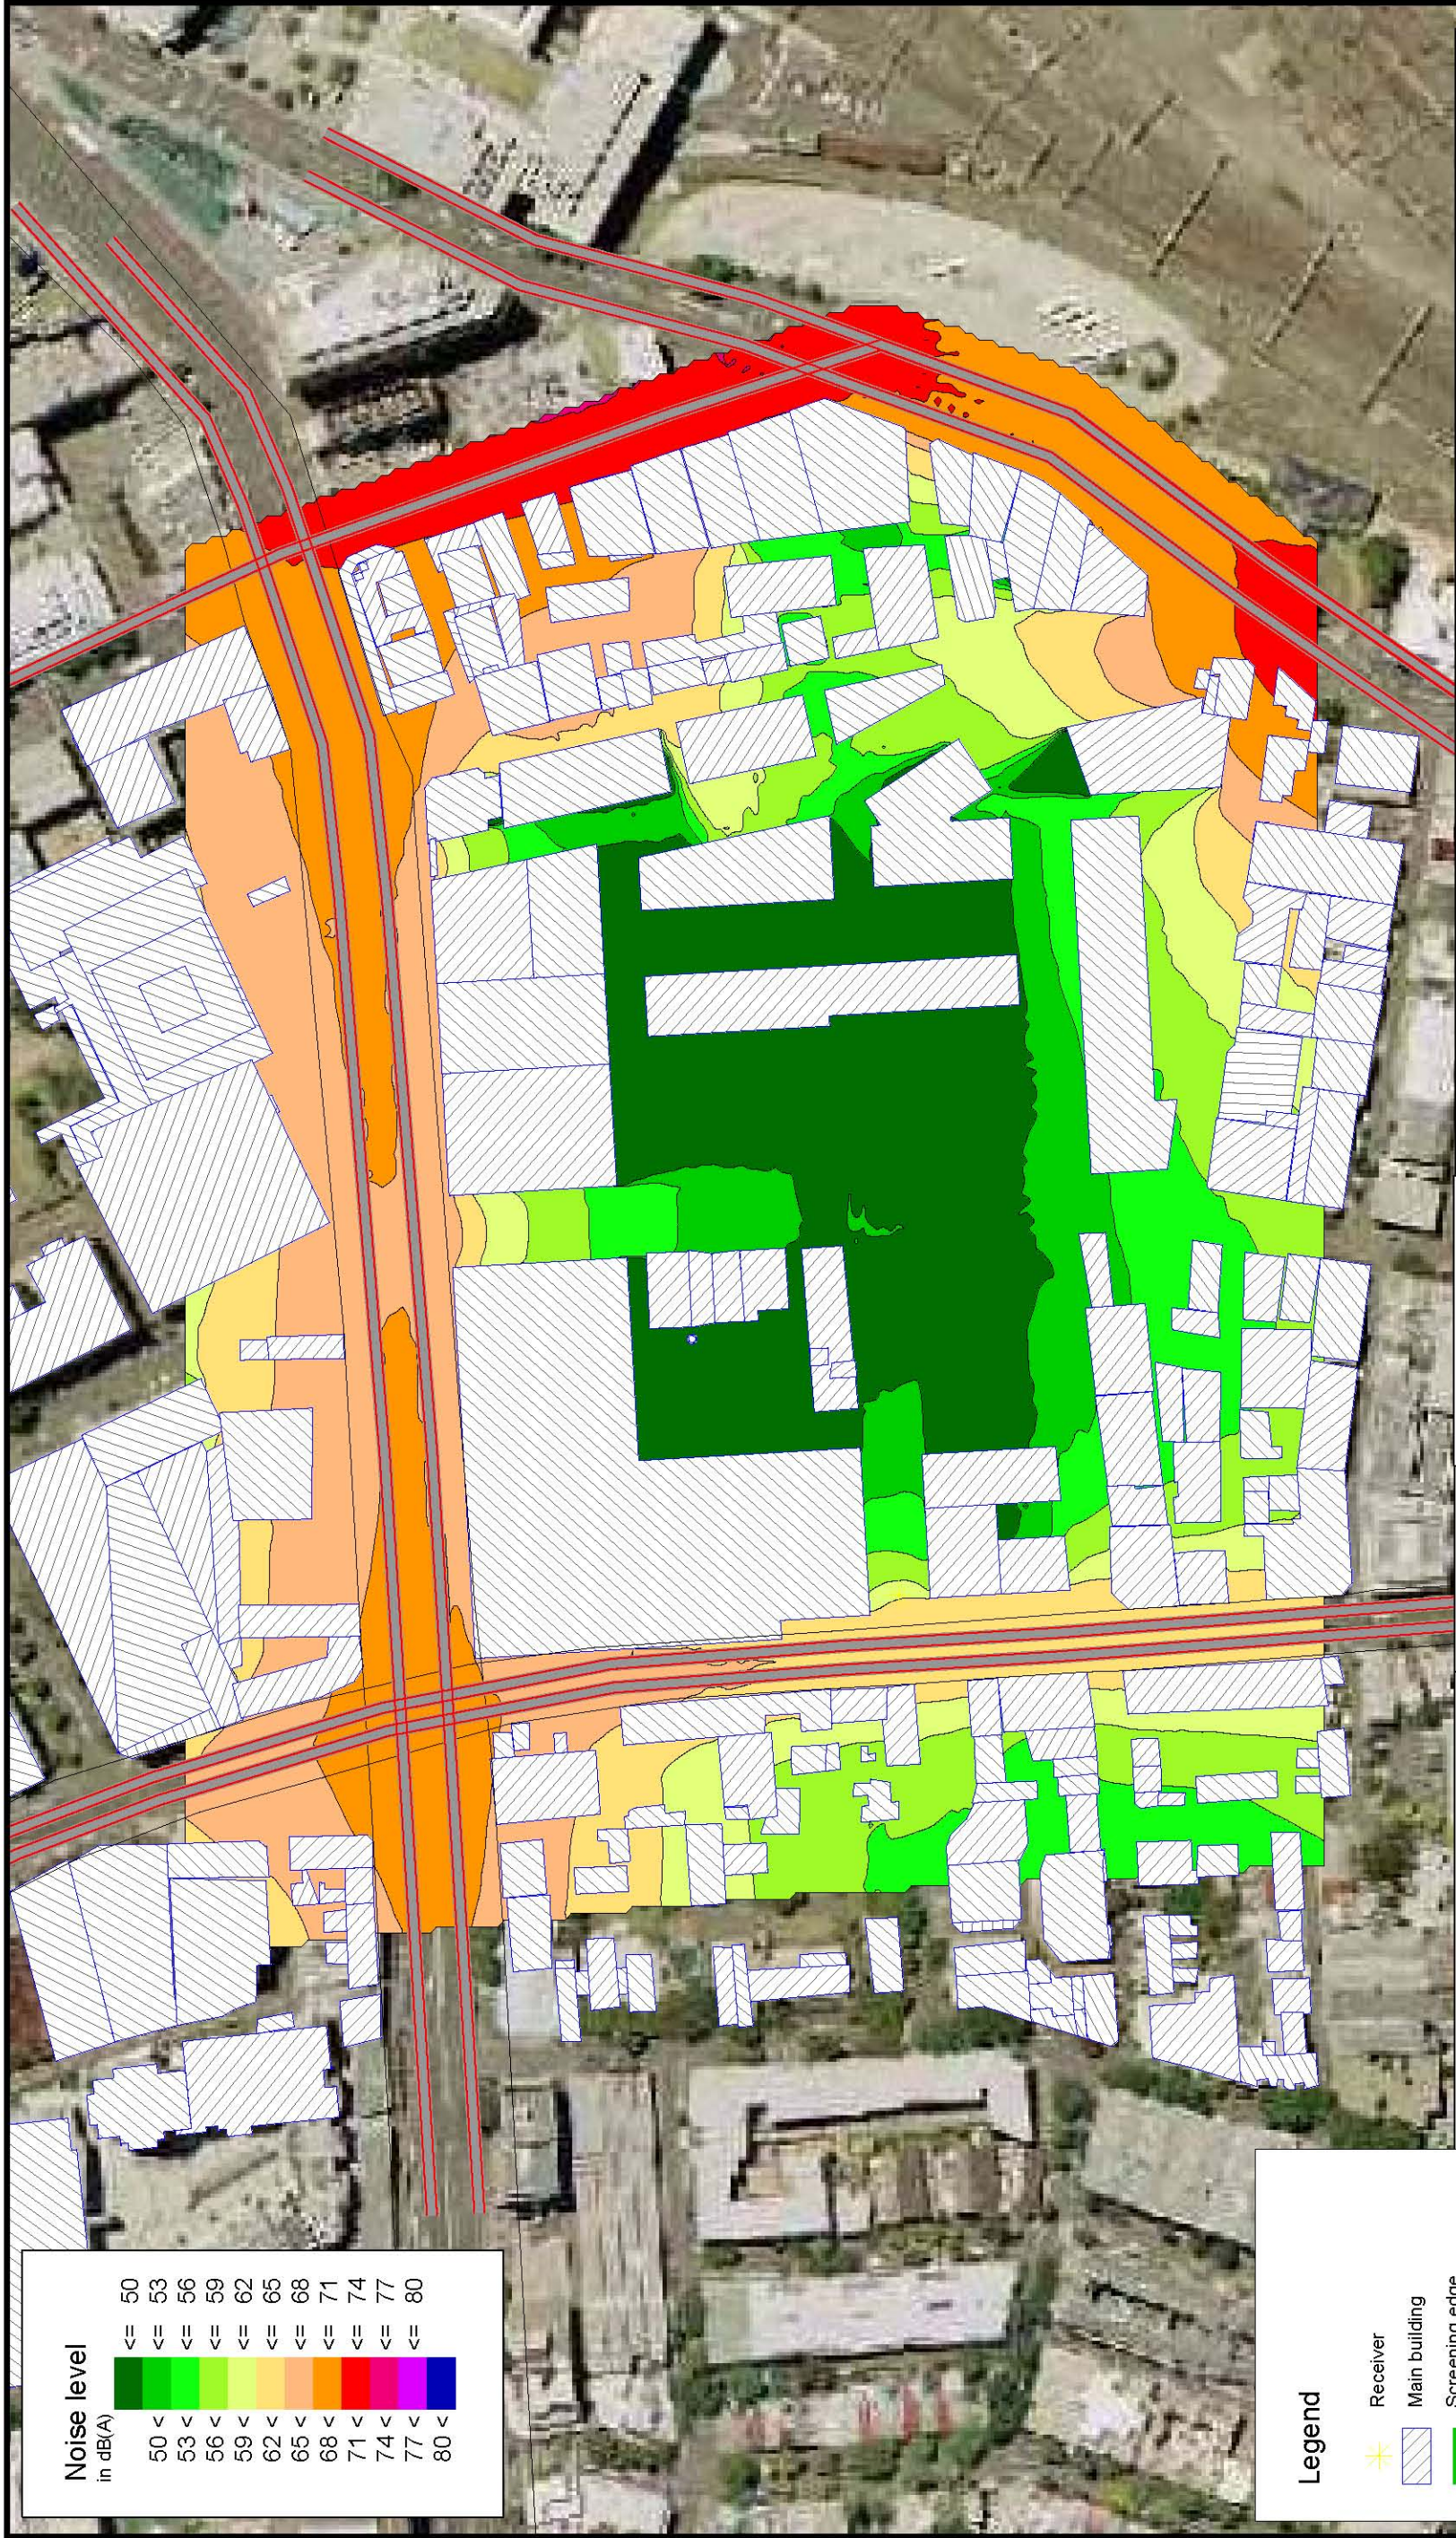


Legend

- Receiver
- Main building
- Screening edge
- Elevation line
- Road as a band
- Emission Level Road
- Roof area
- Wall

Length scale 1:2000

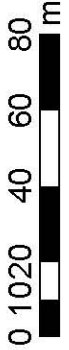

HEGGIES PTY LTD
2 Lincoln Street
Lane Cove NSW 2166
Phone 02 9427 8100
Fax 02 9427 8200

Appendix A
10-6757 Frasers Broadway Masterplan Final Scheme
LAeq(9hr) (Night-time) Facade Corrected Noise Contours
30m Above Ground (Upper Floor Receivers)