


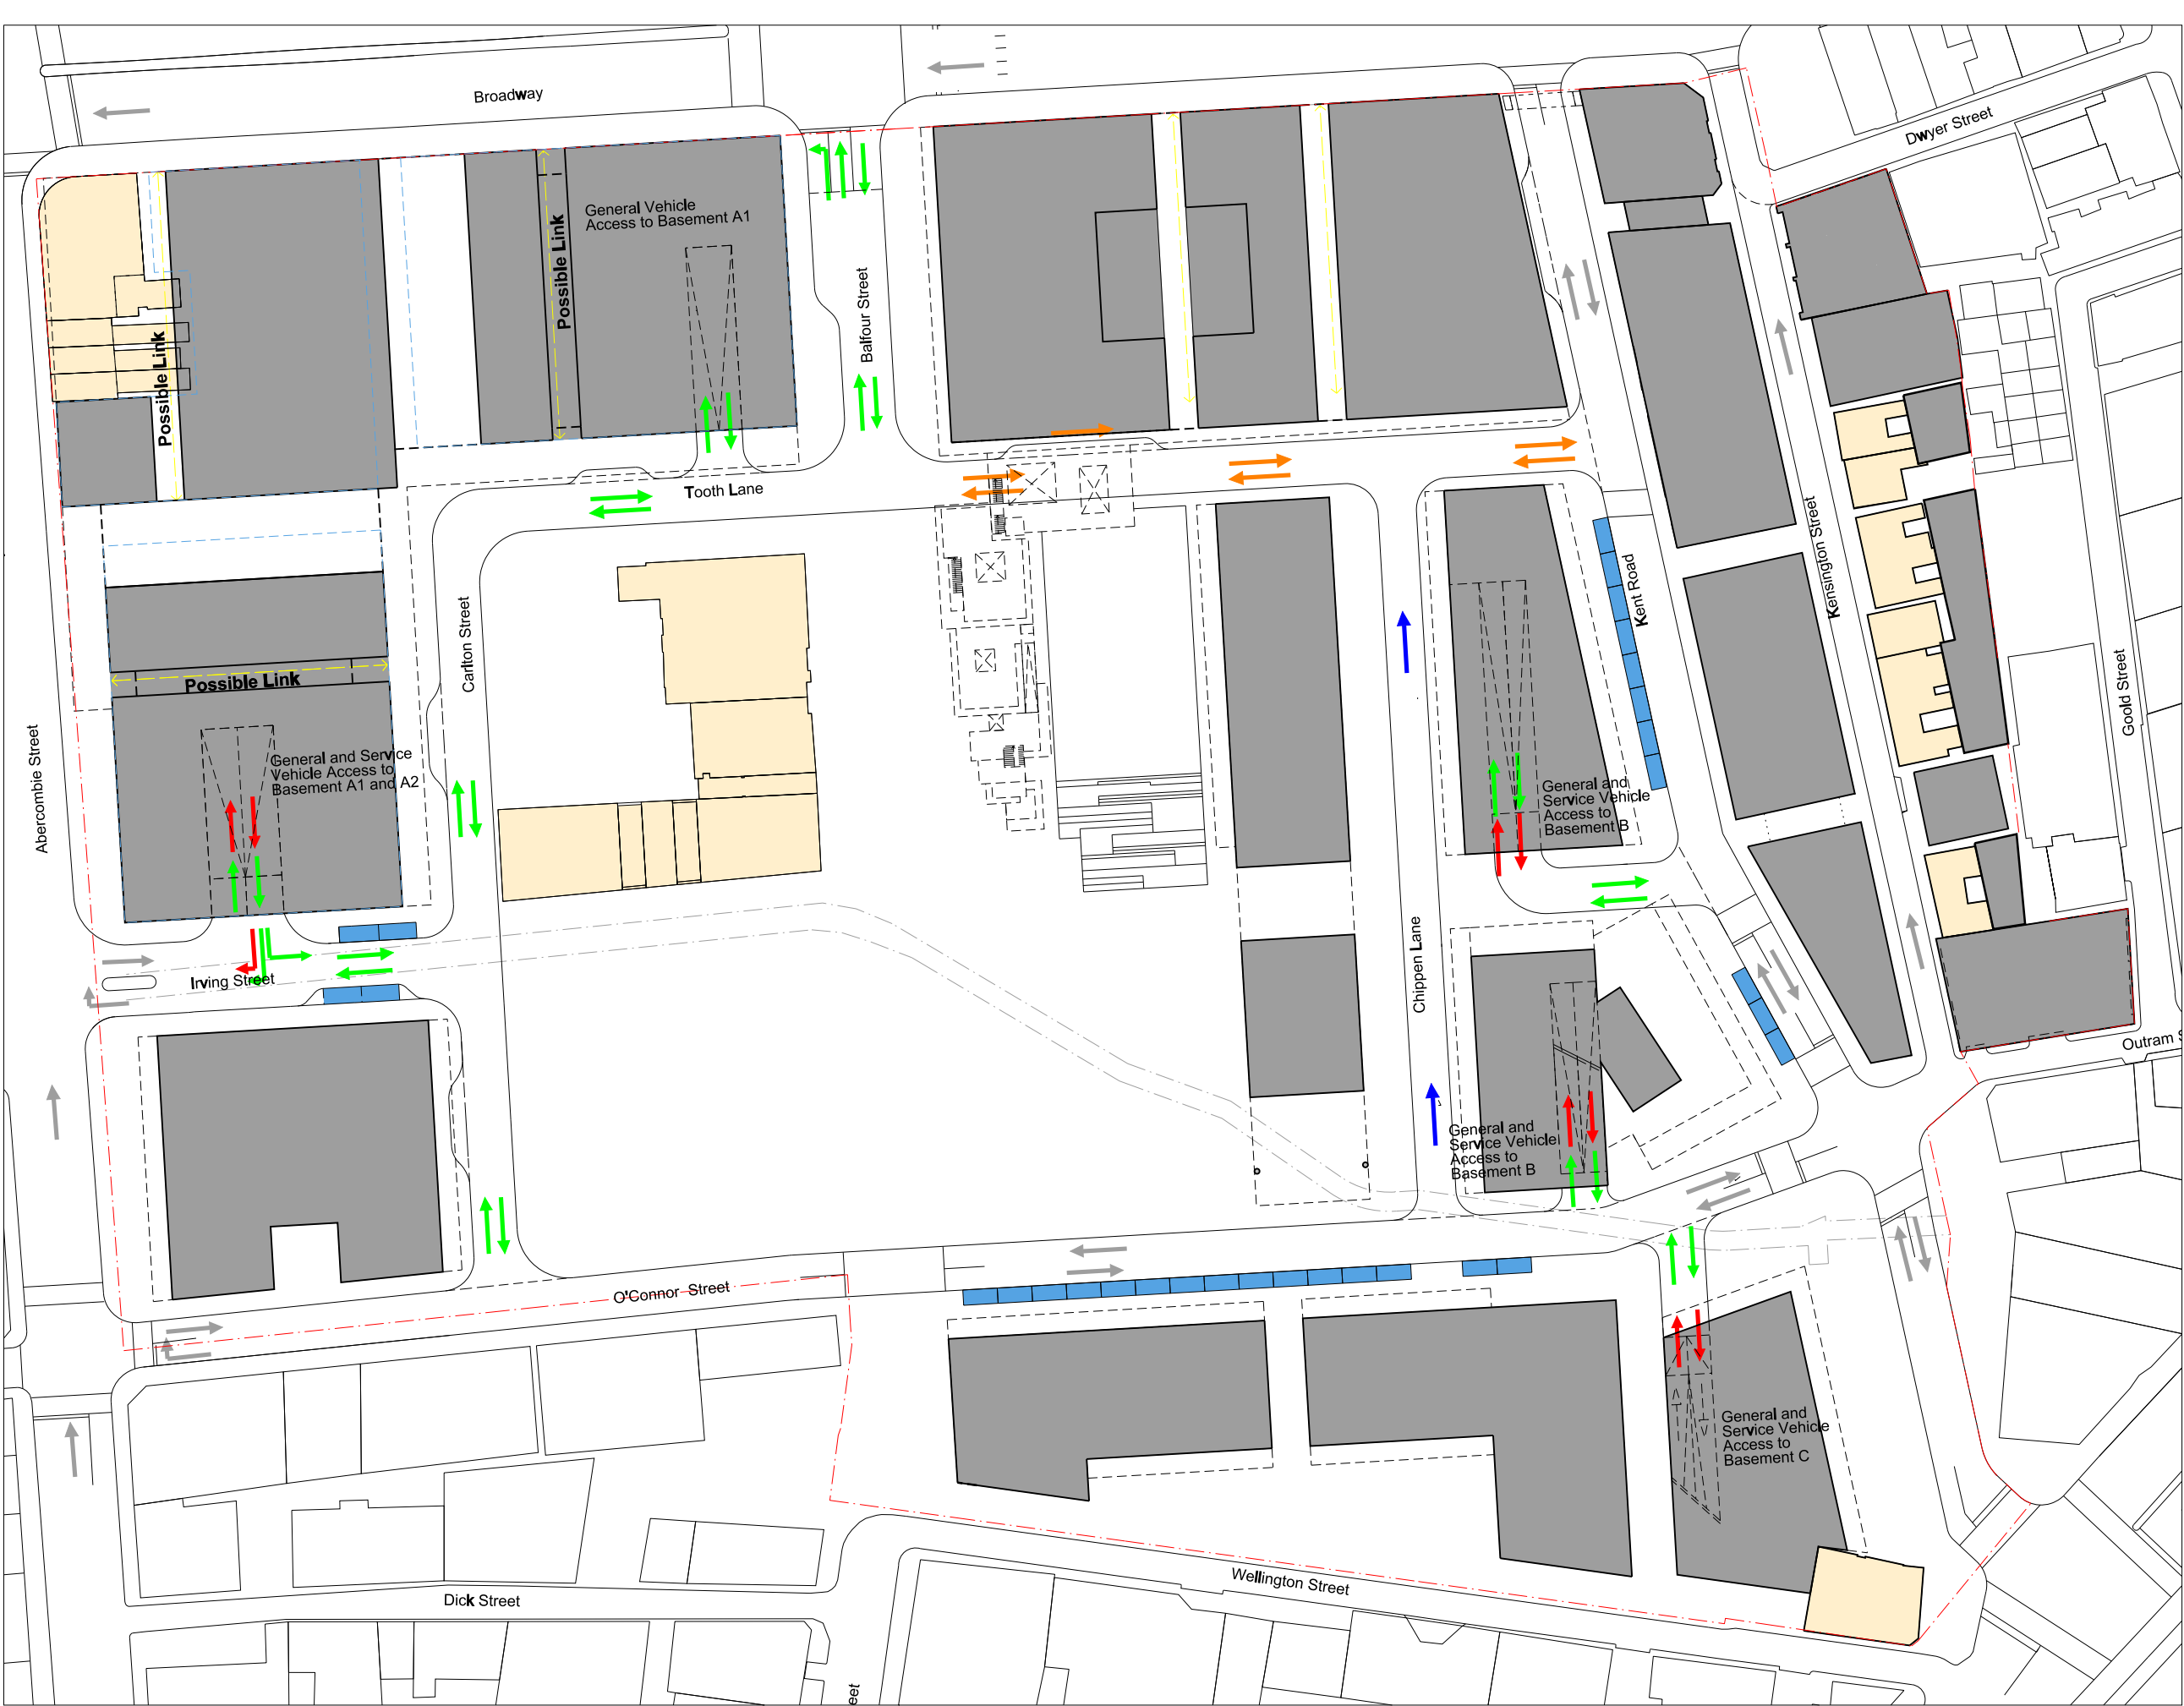

General Notes

1.	Do not scale drawings. Dimensions govern.
2.	All dimensions are in meters unless noted otherwise.
3.	All dimensions shall be verified on site before proceeding work.
4.	Foster + Partners shall be notified in writing of any discrepancies.

Rev.	Date	Reason For Issue	Ok
07	15/10/08	Submission DoP	
06	14/10/08	Submission DoP	
05	27/05/08	Submission amended DoP	
04	15/05/08	Submission DoP	
03	07/05/08	Submission amended CP	
02	30/04/08	Submission amended CP	
01	21/04/08	Submission amended concept plan	
00	07/04/08	Final coordination	
-	31/03/08	For information (90% issue)	



Notes

	Drop Off
	General Vehicle Access
	Service Vehicle Access
	Drop Off and Taxi only
	Traffic Direction
	Residential only
	Parking lots
	Development boundary
	Possible pedestrian link
	Maximum building envelope

FRASERS PROPERTY

Project Frasers Broadway
20 - 102 Broadway Sydney NSW 2000

Client Frasers Broadway
L11, 488 Kent Street Sydney NSW 2000
T: 02 8823 8800 F: 02 8823 8801

Foster + Partners

Riverside, 22 Hester Road
London SW11 4AN
T +44 (0)20 7738 0455
F +44 (0)20 7738 1107

Title
Concept Plan
Traffic
Access, Parking

Project No.	Scale @ A3	Date	Drawn By
1645	1:1000	31/03/08	
Number	A-1257		Revision
			07