


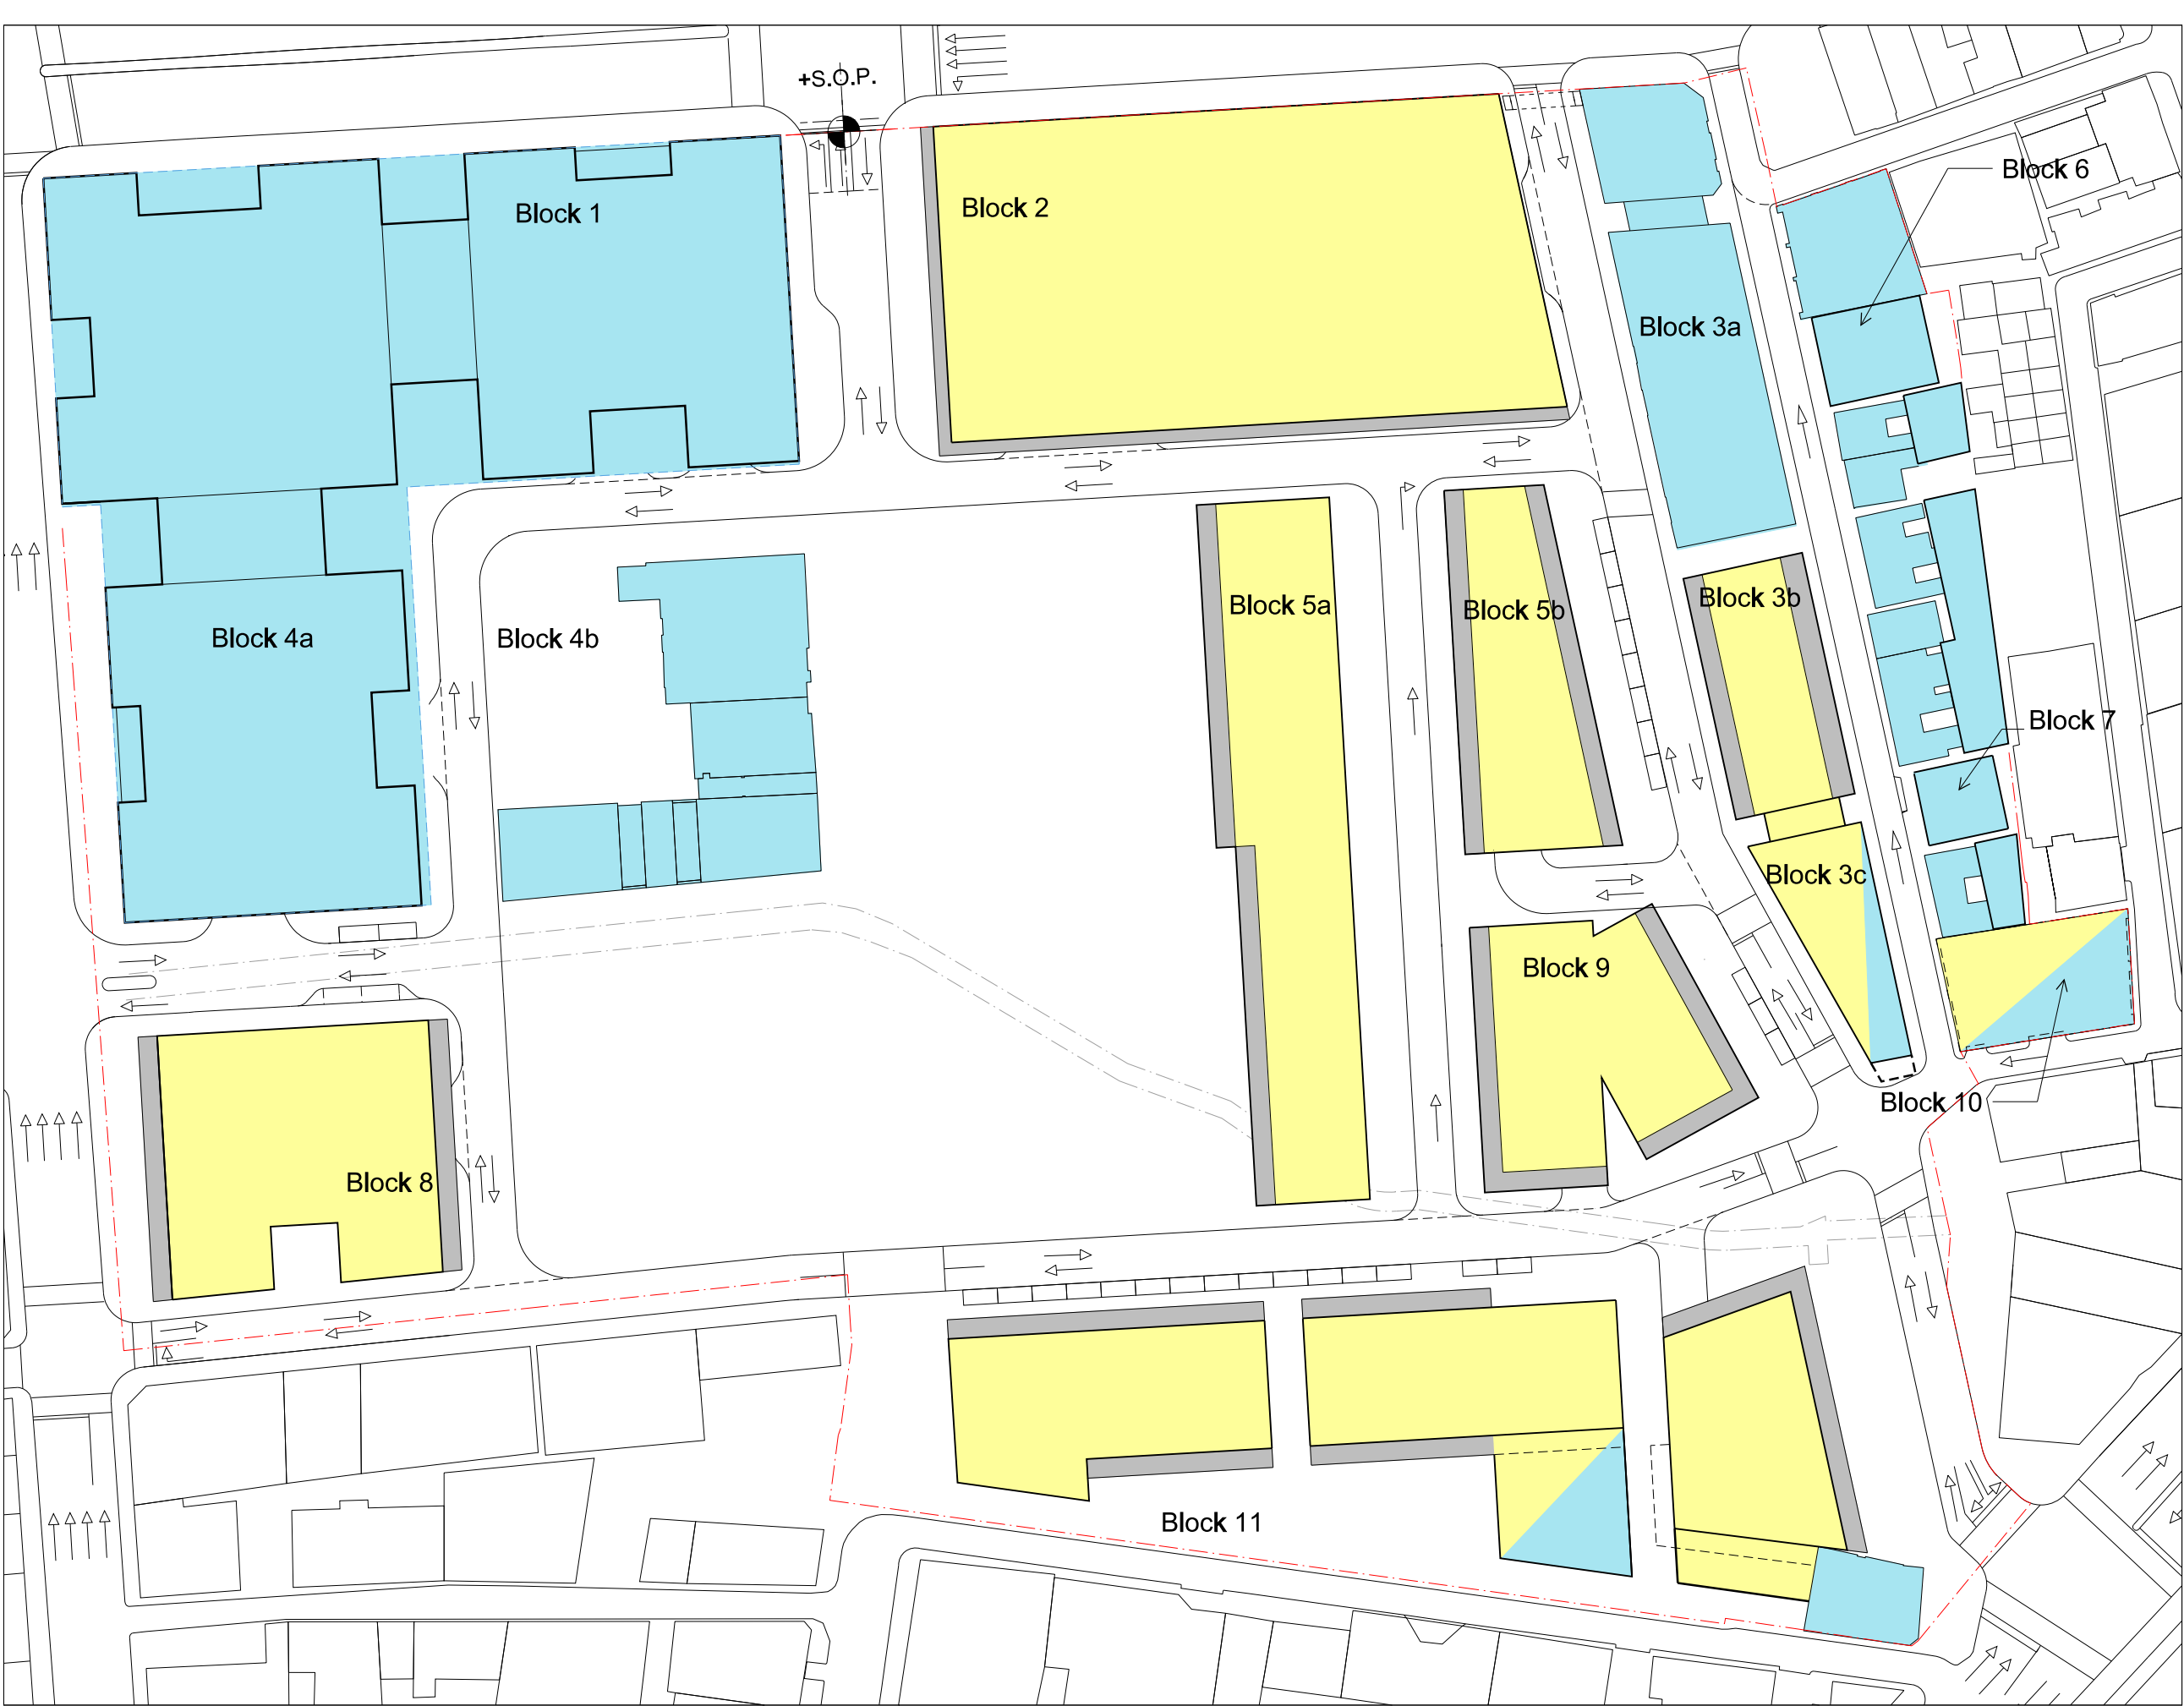

General Notes  
1. Do not scale drawings. Dimensions govern.  
2. All dimensions are in meters unless noted otherwise.  
3. All dimensions shall be verified on site before proceeding work.  
4. Foster + Partners shall be notified in writing of any discrepancies.

|    |          |                                    |  |
|----|----------|------------------------------------|--|
| 08 | 15/10/08 | Submission DoP                     |  |
| 07 | 14/10/08 | Submission DoP                     |  |
| 06 | 04/07/08 | Submission DoP, Block 3+10 amended |  |
| 05 | 27/05/08 | Submission amended DoP             |  |
| 04 | 15/05/08 | Submission DoP                     |  |
| 03 | 07/05/08 | Submission amended CP              |  |
| 02 | 30/04/08 | Submission amended CP              |  |
| 01 | 21/04/08 | Submission amended concept plan    |  |
| 00 | 07/04/08 | Final coordination                 |  |
| -  | 31/03/08 | For information (90% issue)        |  |
| -  | 19/03/08 | For information (80% issue)        |  |
| -  | 14/03/08 | For information (40% issue)        |  |

| Rev. | Date | Reason For Issue | Clk |
|------|------|------------------|-----|
|------|------|------------------|-----|



| Notes |                                       |
|-------|---------------------------------------|
|       | Residential Zone                      |
|       | Commercial Zone                       |
|       | Balcony Zone/ Articulated Facade Zone |
|       | Development Boundary                  |
|       | Indicative Building Development       |

## FRASERS PROPERTY

Project **Fraser's Broadway**  
20 - 102 Broadway Sydney NSW 2000  
Client **Fraser's Broadway**  
L11, 488 Kent Street Sydney NSW 2000  
T: 02 8823 8800 F: 02 8823 8801

## Foster + Partners

Riverside, 22 Hester Road  
London SW11 4AN  
T +44 (0)20 7738 0455  
F +44 (0)20 7738 1107

Title  
Concept Plan  
Indicative Land Use  
Typical floor  
(Generally Level 04)

|             |            |          |          |
|-------------|------------|----------|----------|
| Project No. | Scale @ A3 | Date     | Drawn By |
| 1645        | 1:1000     | 14/03/08 |          |
| Number      | A-1274     |          | Revision |
|             |            |          | 08       |