
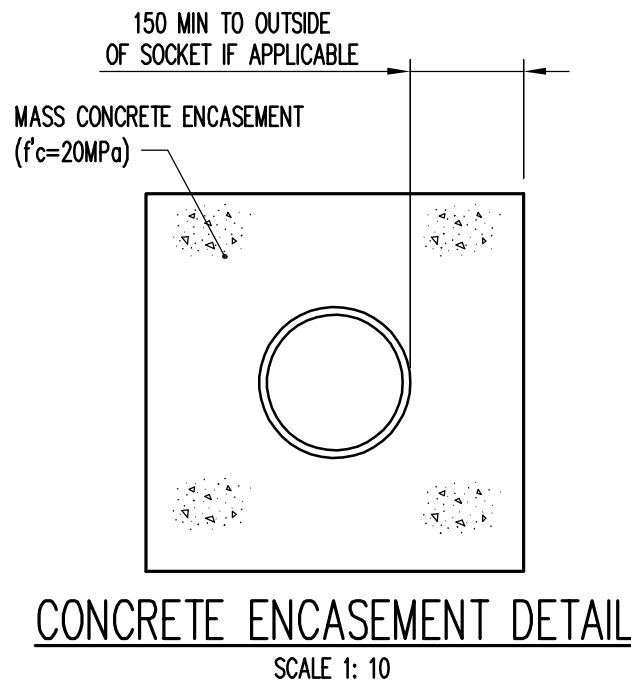
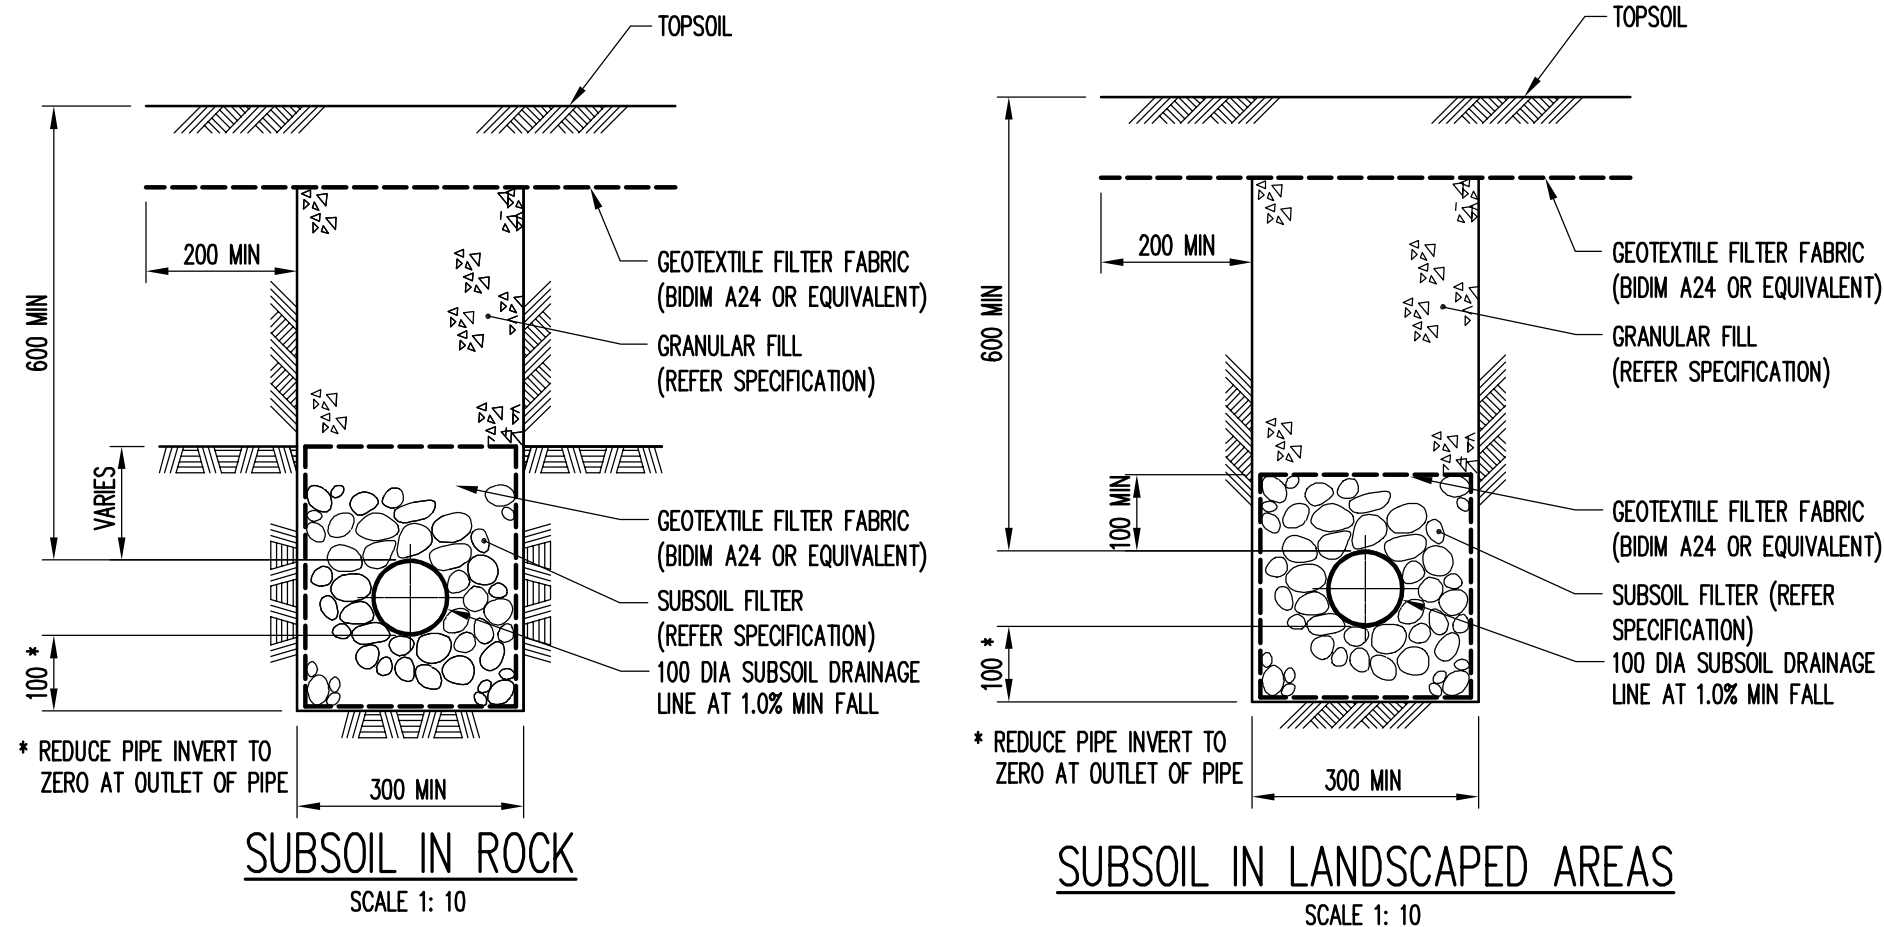
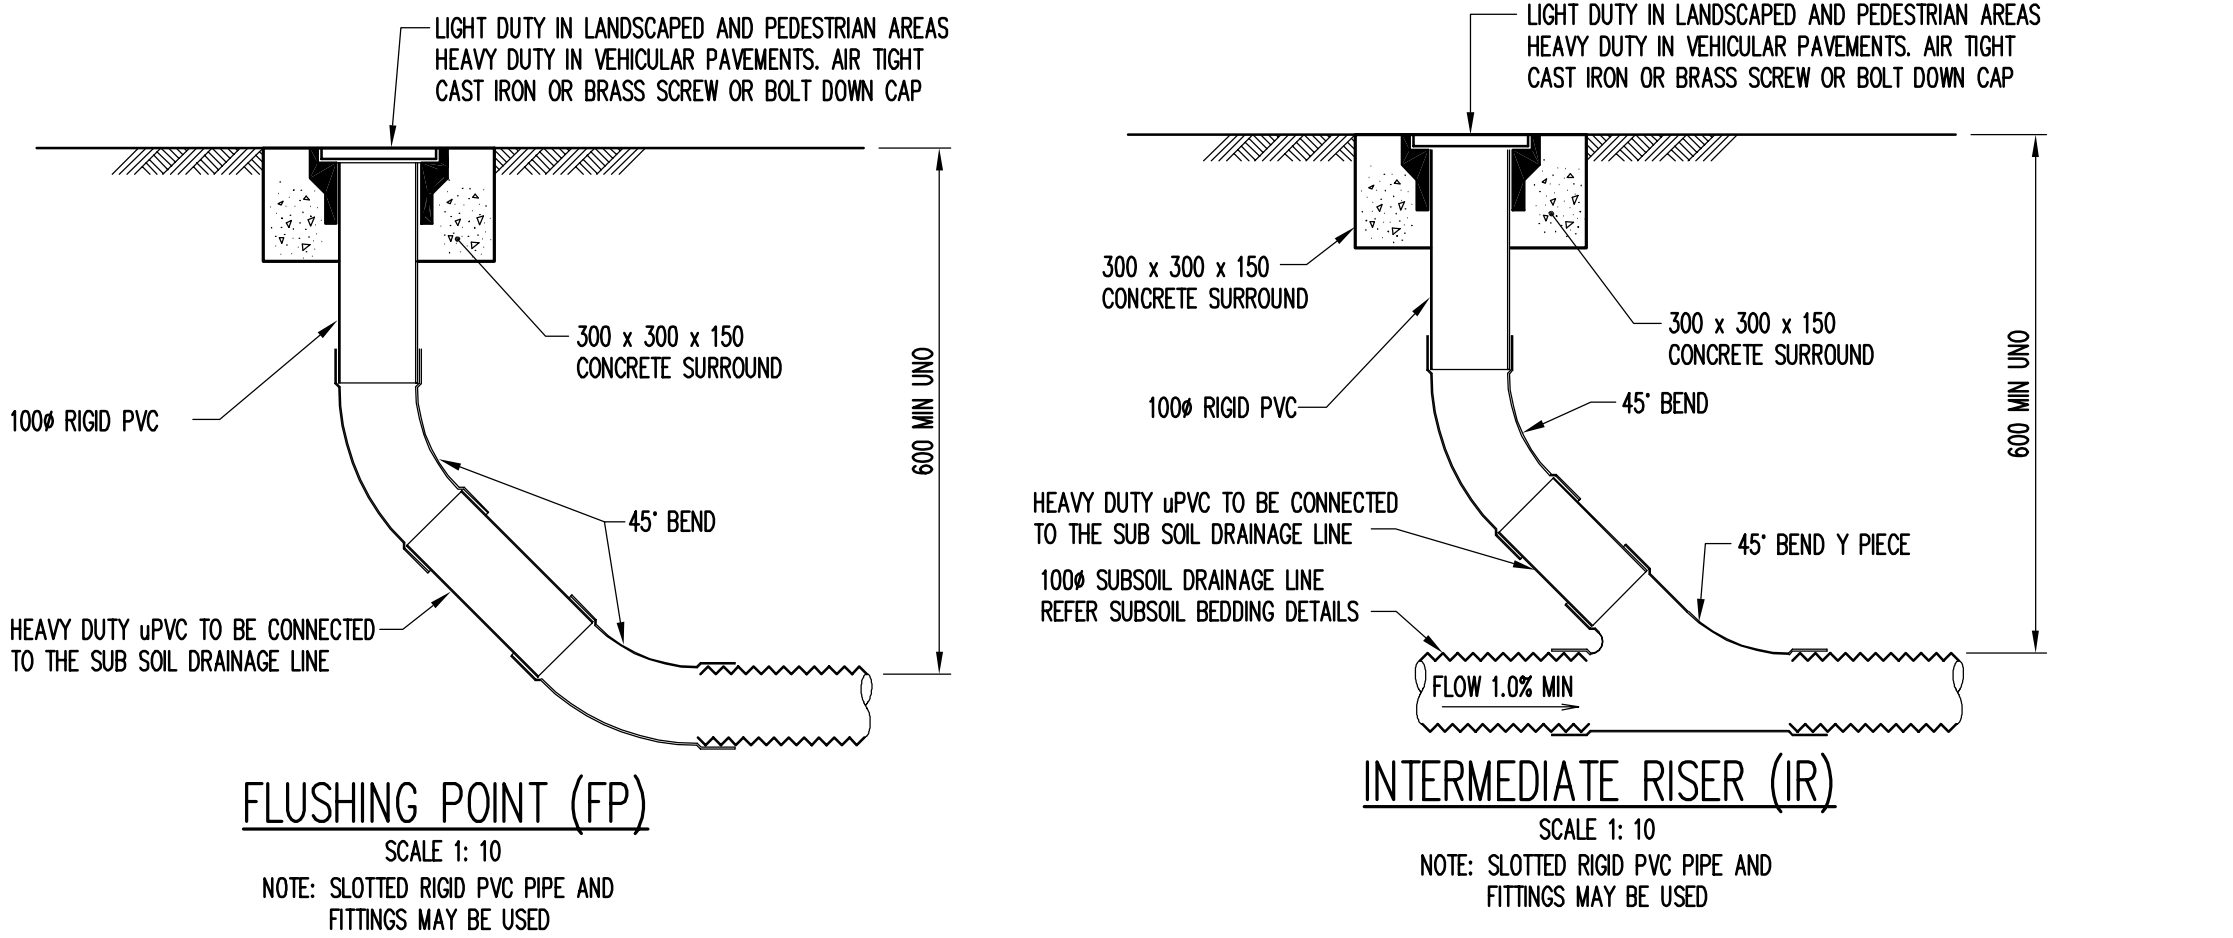


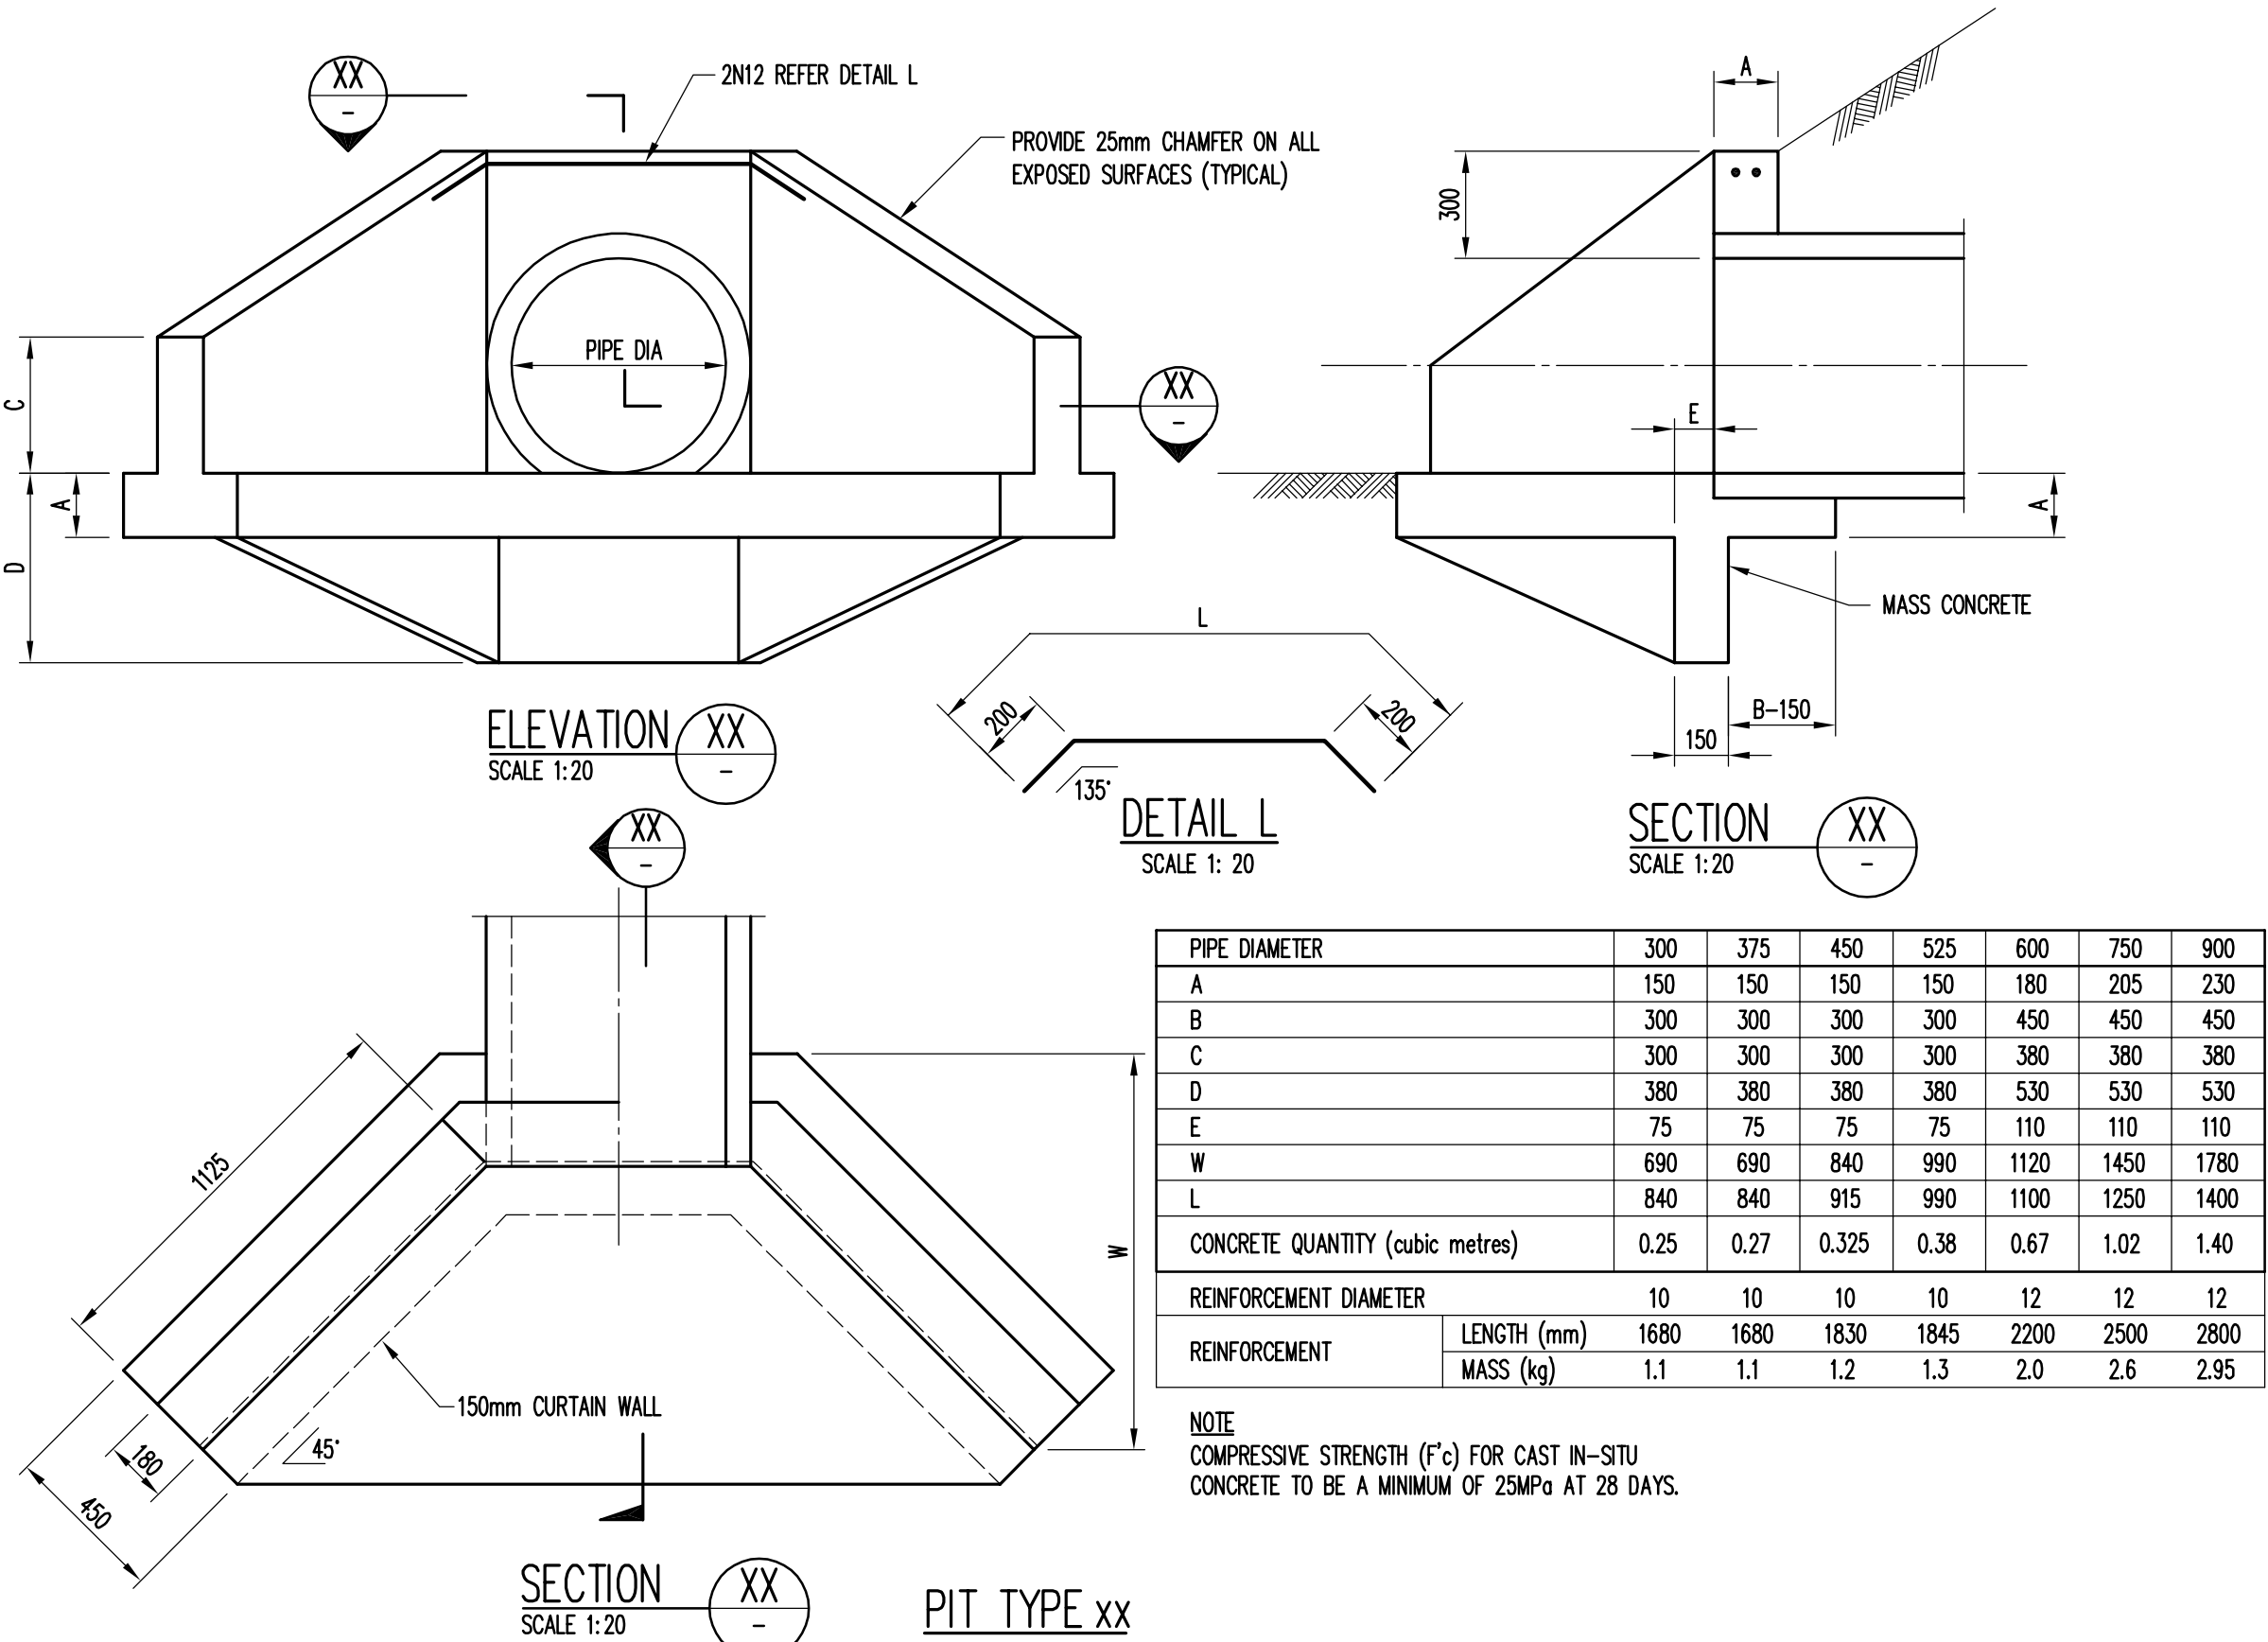

A1 0 1 2 3 4 5 6 7 8 9 10

					Architect					Project					Sheet Subject					Scale : A1		Drawn		Authorised						
					CONYBEARE MORRISON INTERNATIONAL					TTW TaylorThomsonWhitting Consulting Engineers 48 Chandos Street St Leonards NSW 2065 T: +61 2 9439 7288 F: +61 2 9439 3146 ttwsyd@ttw.com.au Taylor Thomson Whitting (NSW) Pty Ltd A.C.N. 113 578 377					EMIRATES RESORT, LITHGOW					DETAIL SHEET 2 OF 2					AS SHOWN		KH			
					Level 1/ 52 -58 William St East Sydney NSW 2010										Job No		Drawing No		Revision											
															051349		SKC05		P4											
Rev	Description	Eng	Draft	Date	
P4	DA	KH	SB	28.09.05																										
P3	DA	KH	SB	08.09.05																										
P2	DA	KH	SB	26.08.05																										
P1	PRELIMINARY	SB	KH	12.08.05																										

PRELIMINARY