




HELIPAD AND STAFF ACCOMMODATION SITE  
SCALE 1: 500

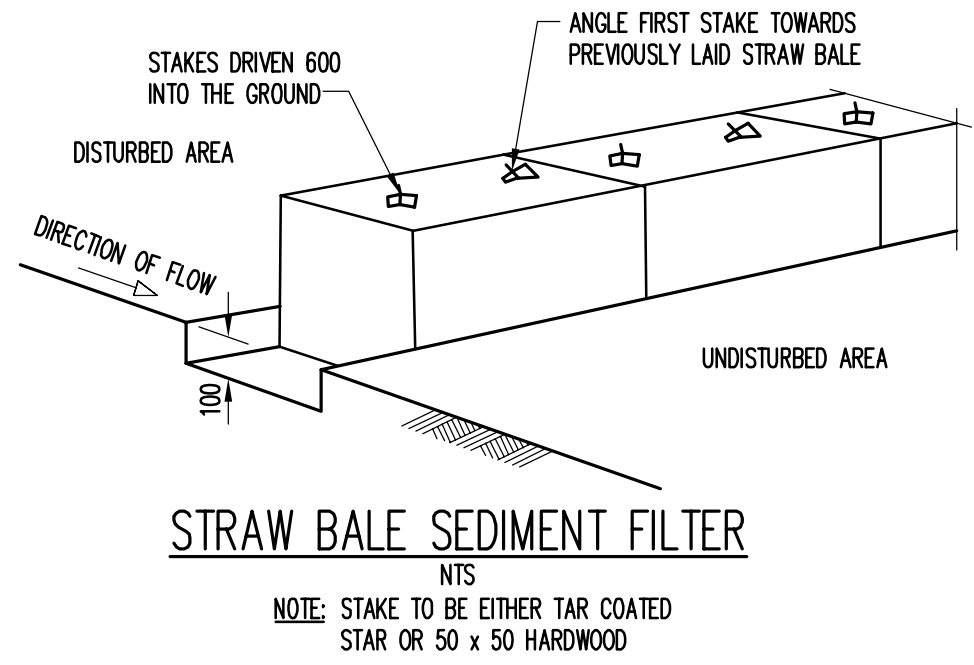


STRAW BALE SEDIMENT FILTER  
NTS

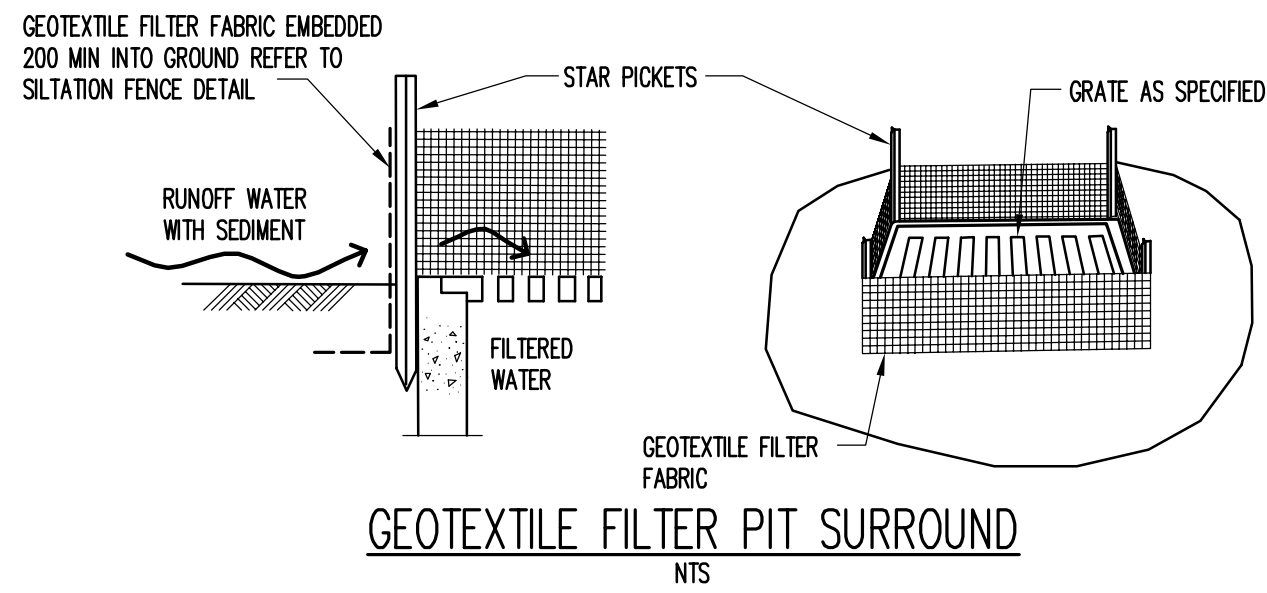


GEOTEXTILE FILTER PIT SURROUND  
NTS

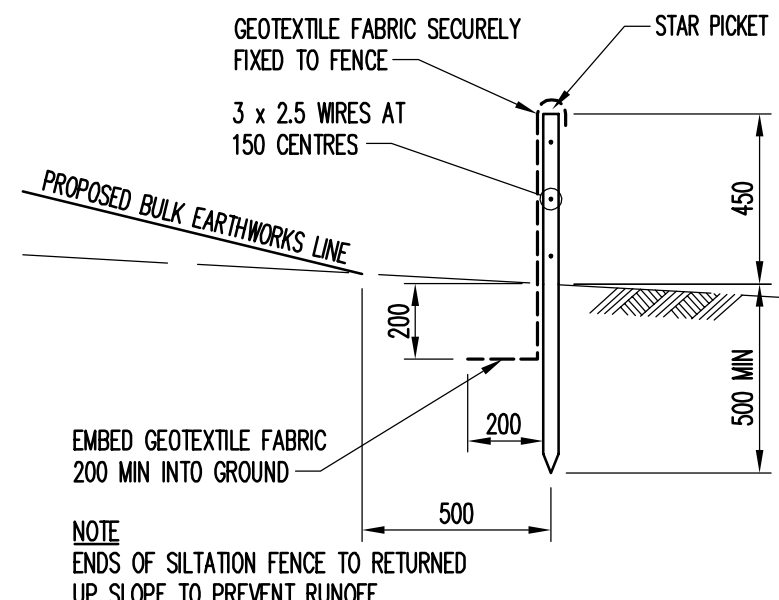


SILTATION FENCE DETAIL  
SCALE 1: 20

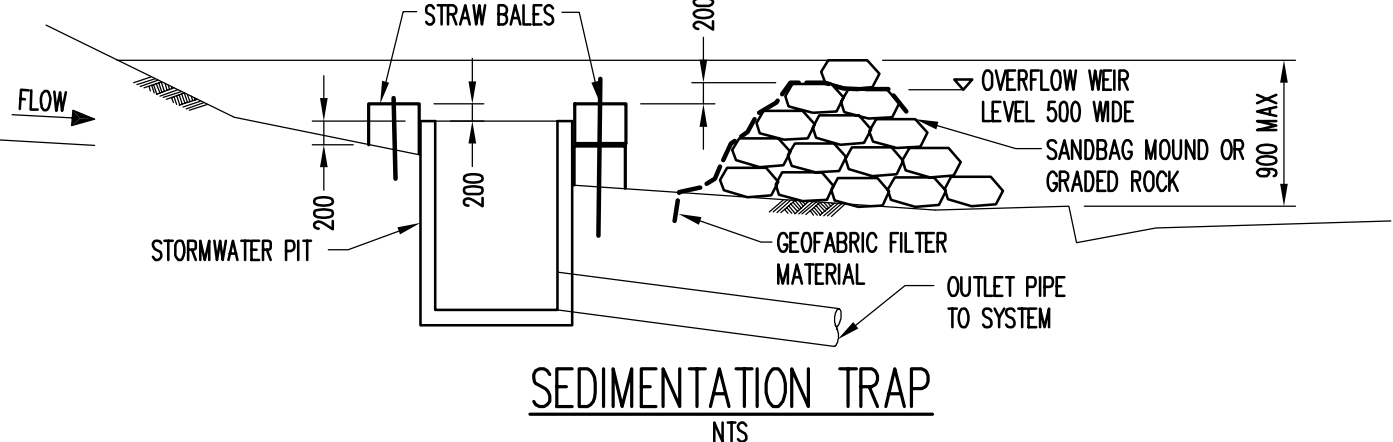

SEDIMENTATION TRAP  
NTS

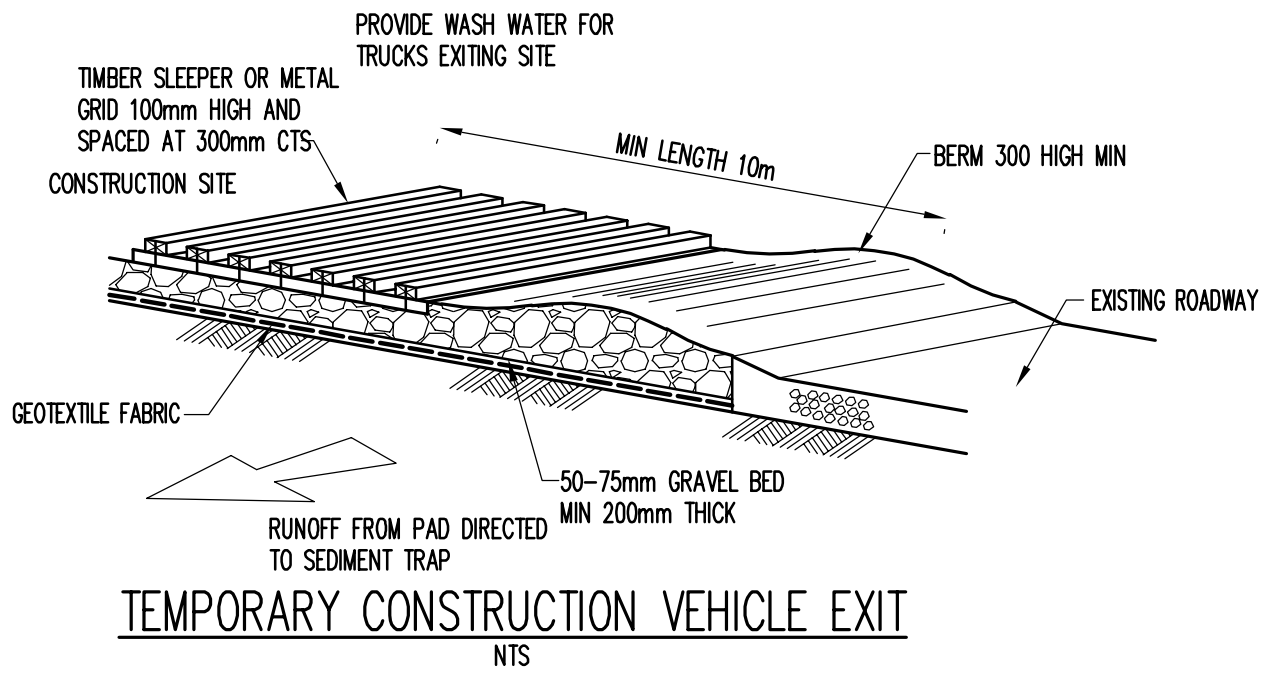

TEMPORARY CONSTRUCTION VEHICLE EXIT  
NTS

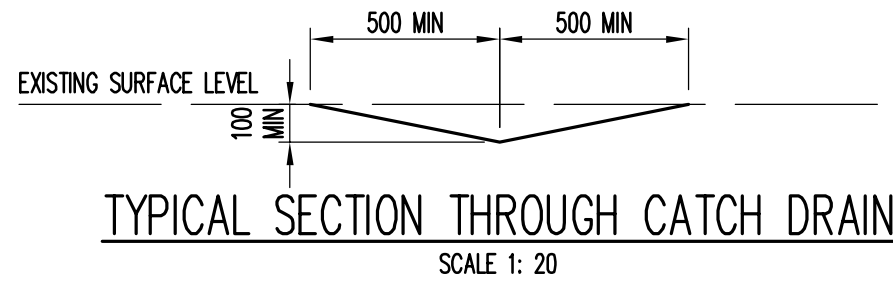


TYPICAL SECTION THROUGH CATCH DRAIN  
SCALE 1: 20

PRELIMINARY

A1 ..... 0 1 2 3 4 5 6 7 8 9 10

Rev	Description	Eng	Draft	Date	Rev	Description	Eng	Draft	Date	Rev	Description	Eng	Draft	Date
P4	DA	KH	SB	28.09.05										
P3	DA	KH	SB	08.09.05										
P2	DA	KH	SB	26.08.05										
P1	PRELIMINARY	SB	KH	12.08.05										

Architect  
**CONYBEARE MORRISON  
INTERNATIONAL**  
Level 1/ 52 -58 William St East Sydney NSW 2010

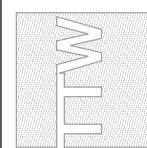

**TaylorThomsonWhitting**  
Consulting Engineers  
48 Chandos Street St Leonards NSW 2065  
T: +61 2 9439 7288 F: +61 2 9439 3146 ttw@ttw.com.au  
Taylor Thomson Whitting (NSW) Pty Ltd ACN 113 578 377

Project  
**EMIRATES RESORT, LITHGOW**

Sheet Subject  
**EROSION PLAN 2 AND DETAILS  
SHEET**

Scale : A1  
1:500  
Job No  
**051349**  
Drawing No  
**SKC07**  
Revision  
**P4**