
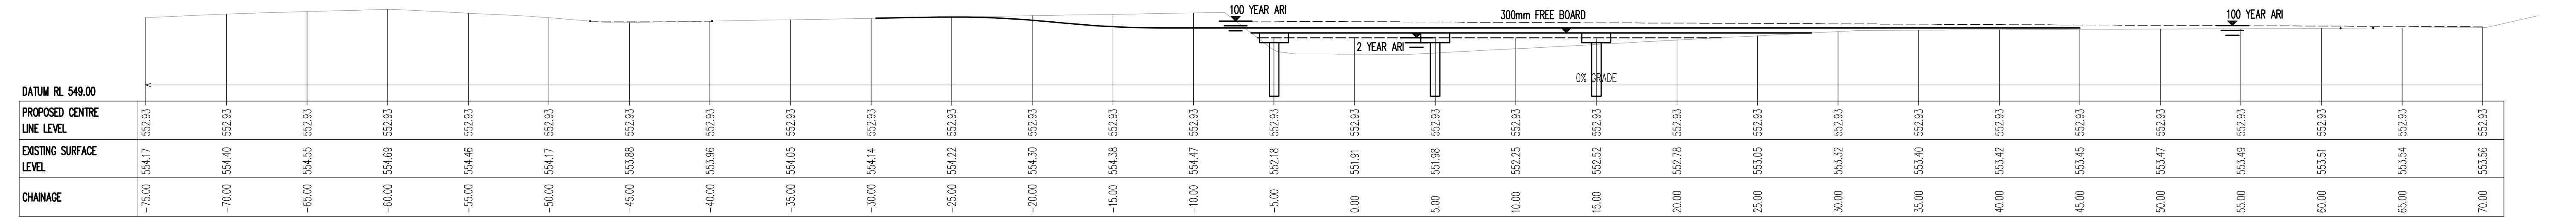


FOOT BRIDGE 1 LONGITUDINAL SECTION
SCALE 1:200 HORIZONTAL
1:200 VERTICAL

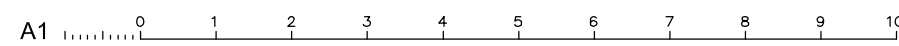

FOOT BRIDGE 2 LONGITUDINAL SECTION
SCALE 1:200 HORIZONTAL
1:200 VERTICAL

[illegible]