



Do not scale drawings. Verify all dimensions on site


issue	amendment	date
-	PRELIMINARY CONSULTANT ISSUE	11.12.08
A	ISSUE FOR QA REVIEW	02.02.09
B	ISSUE FOR ENVIRONMENTAL ASSESSMENT	20.02.09

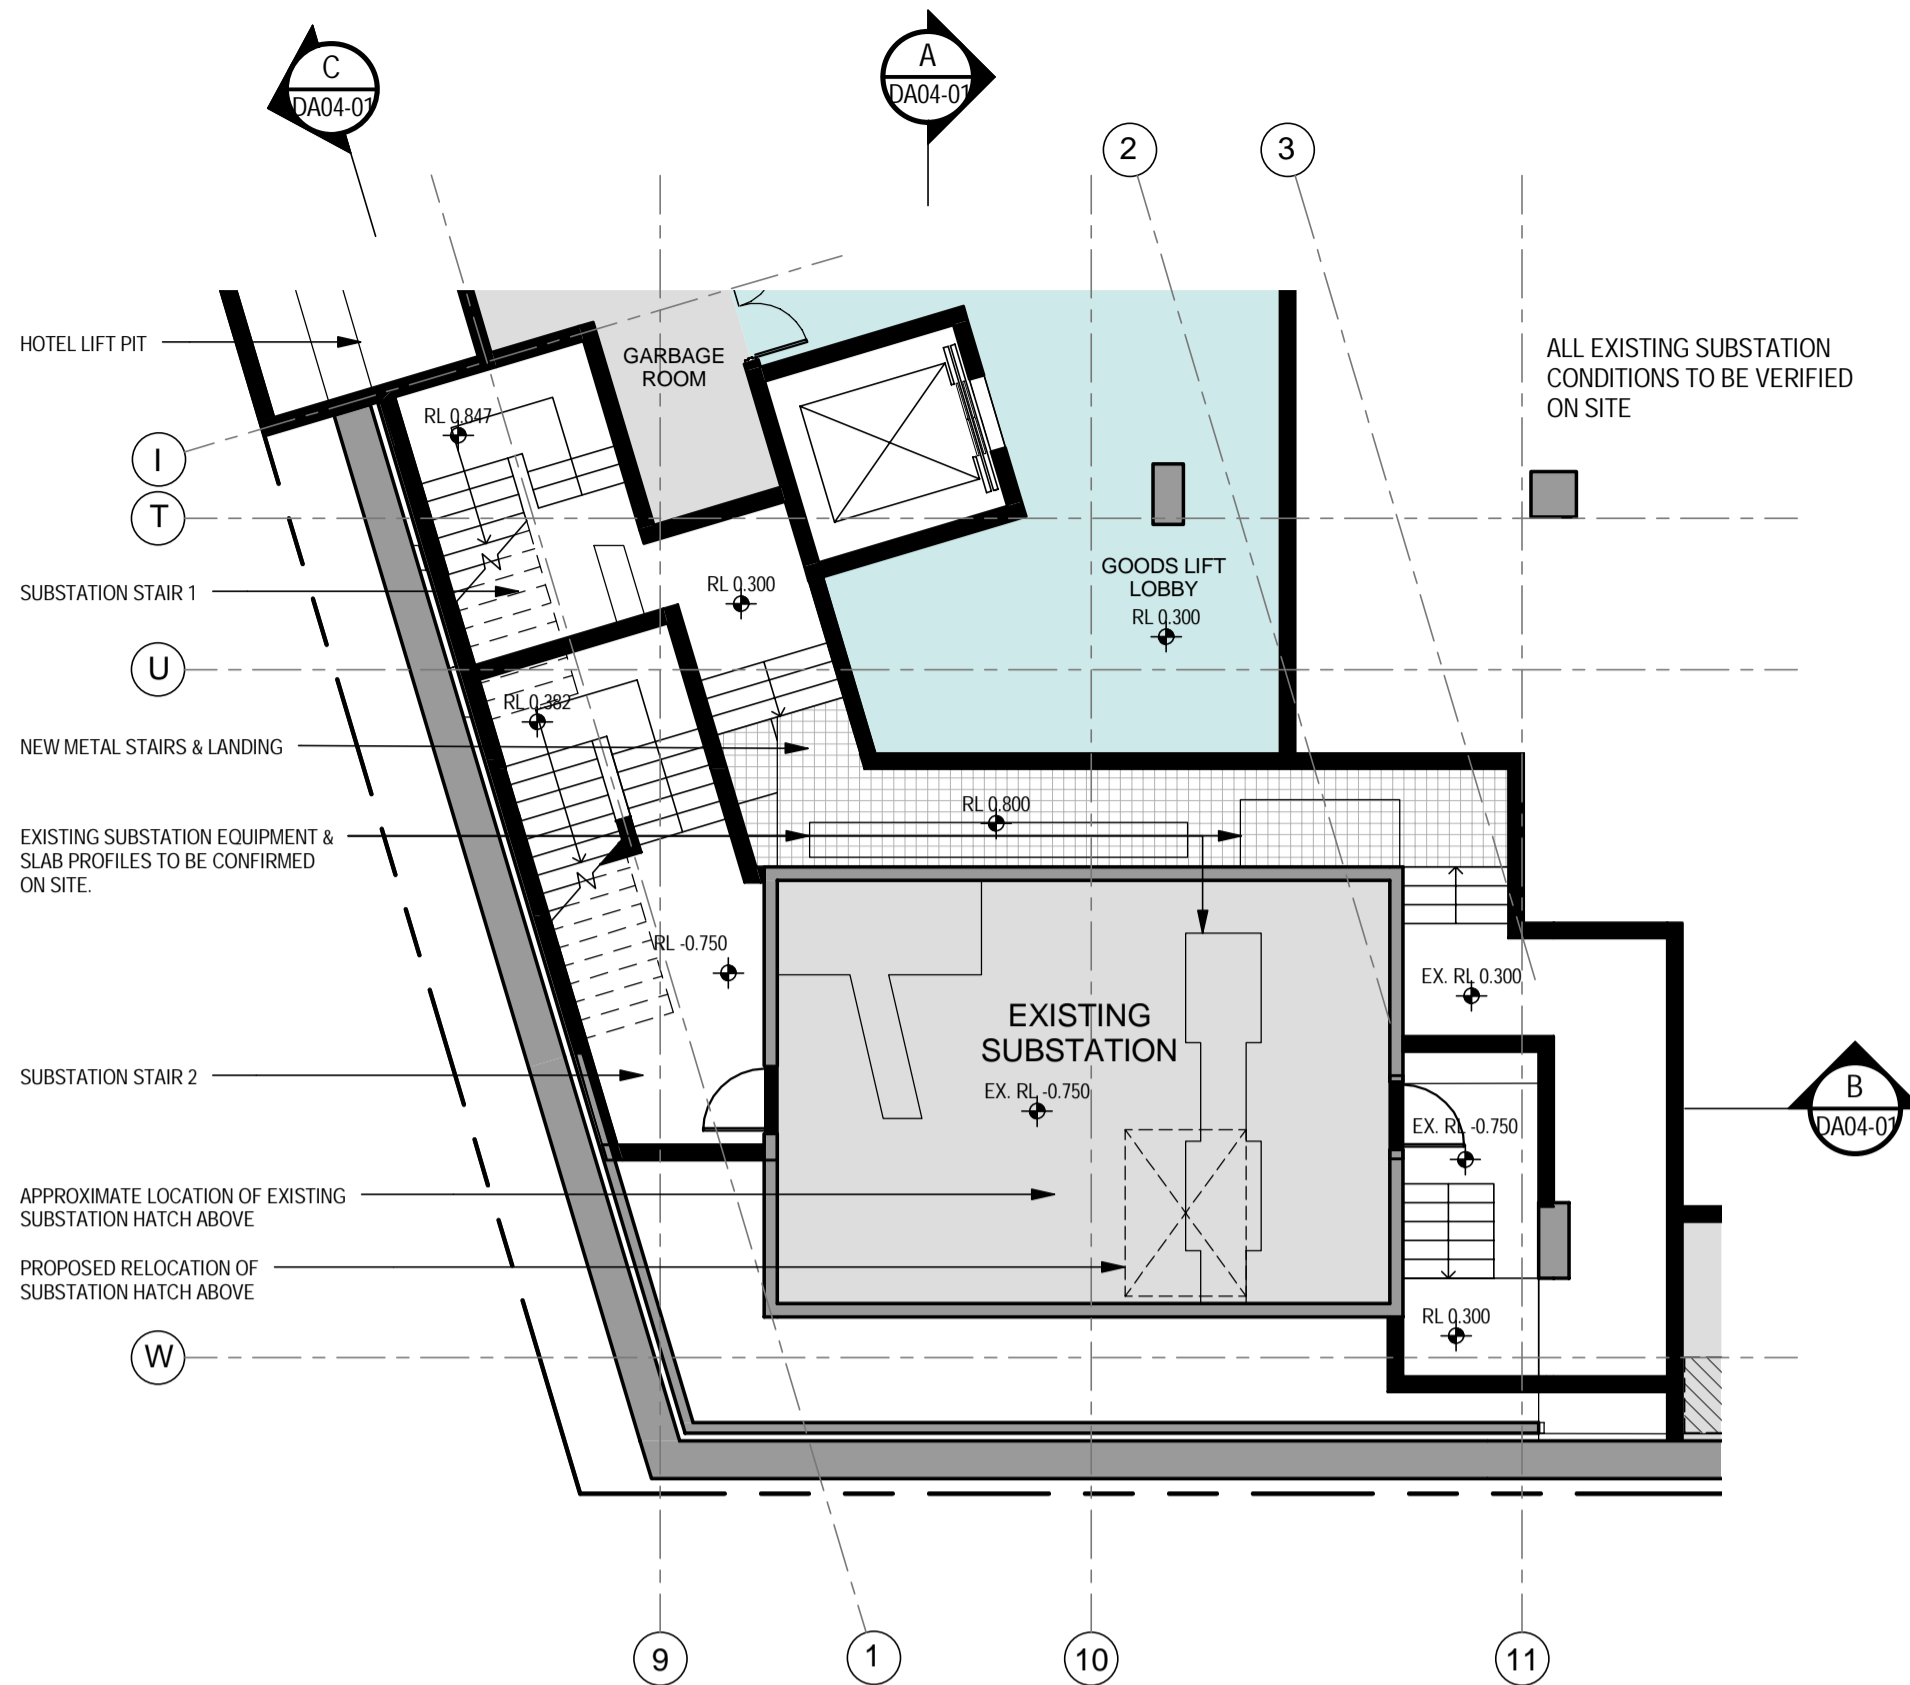


1 Substation Plan - Upper Basement
 Scale: 1 : 100

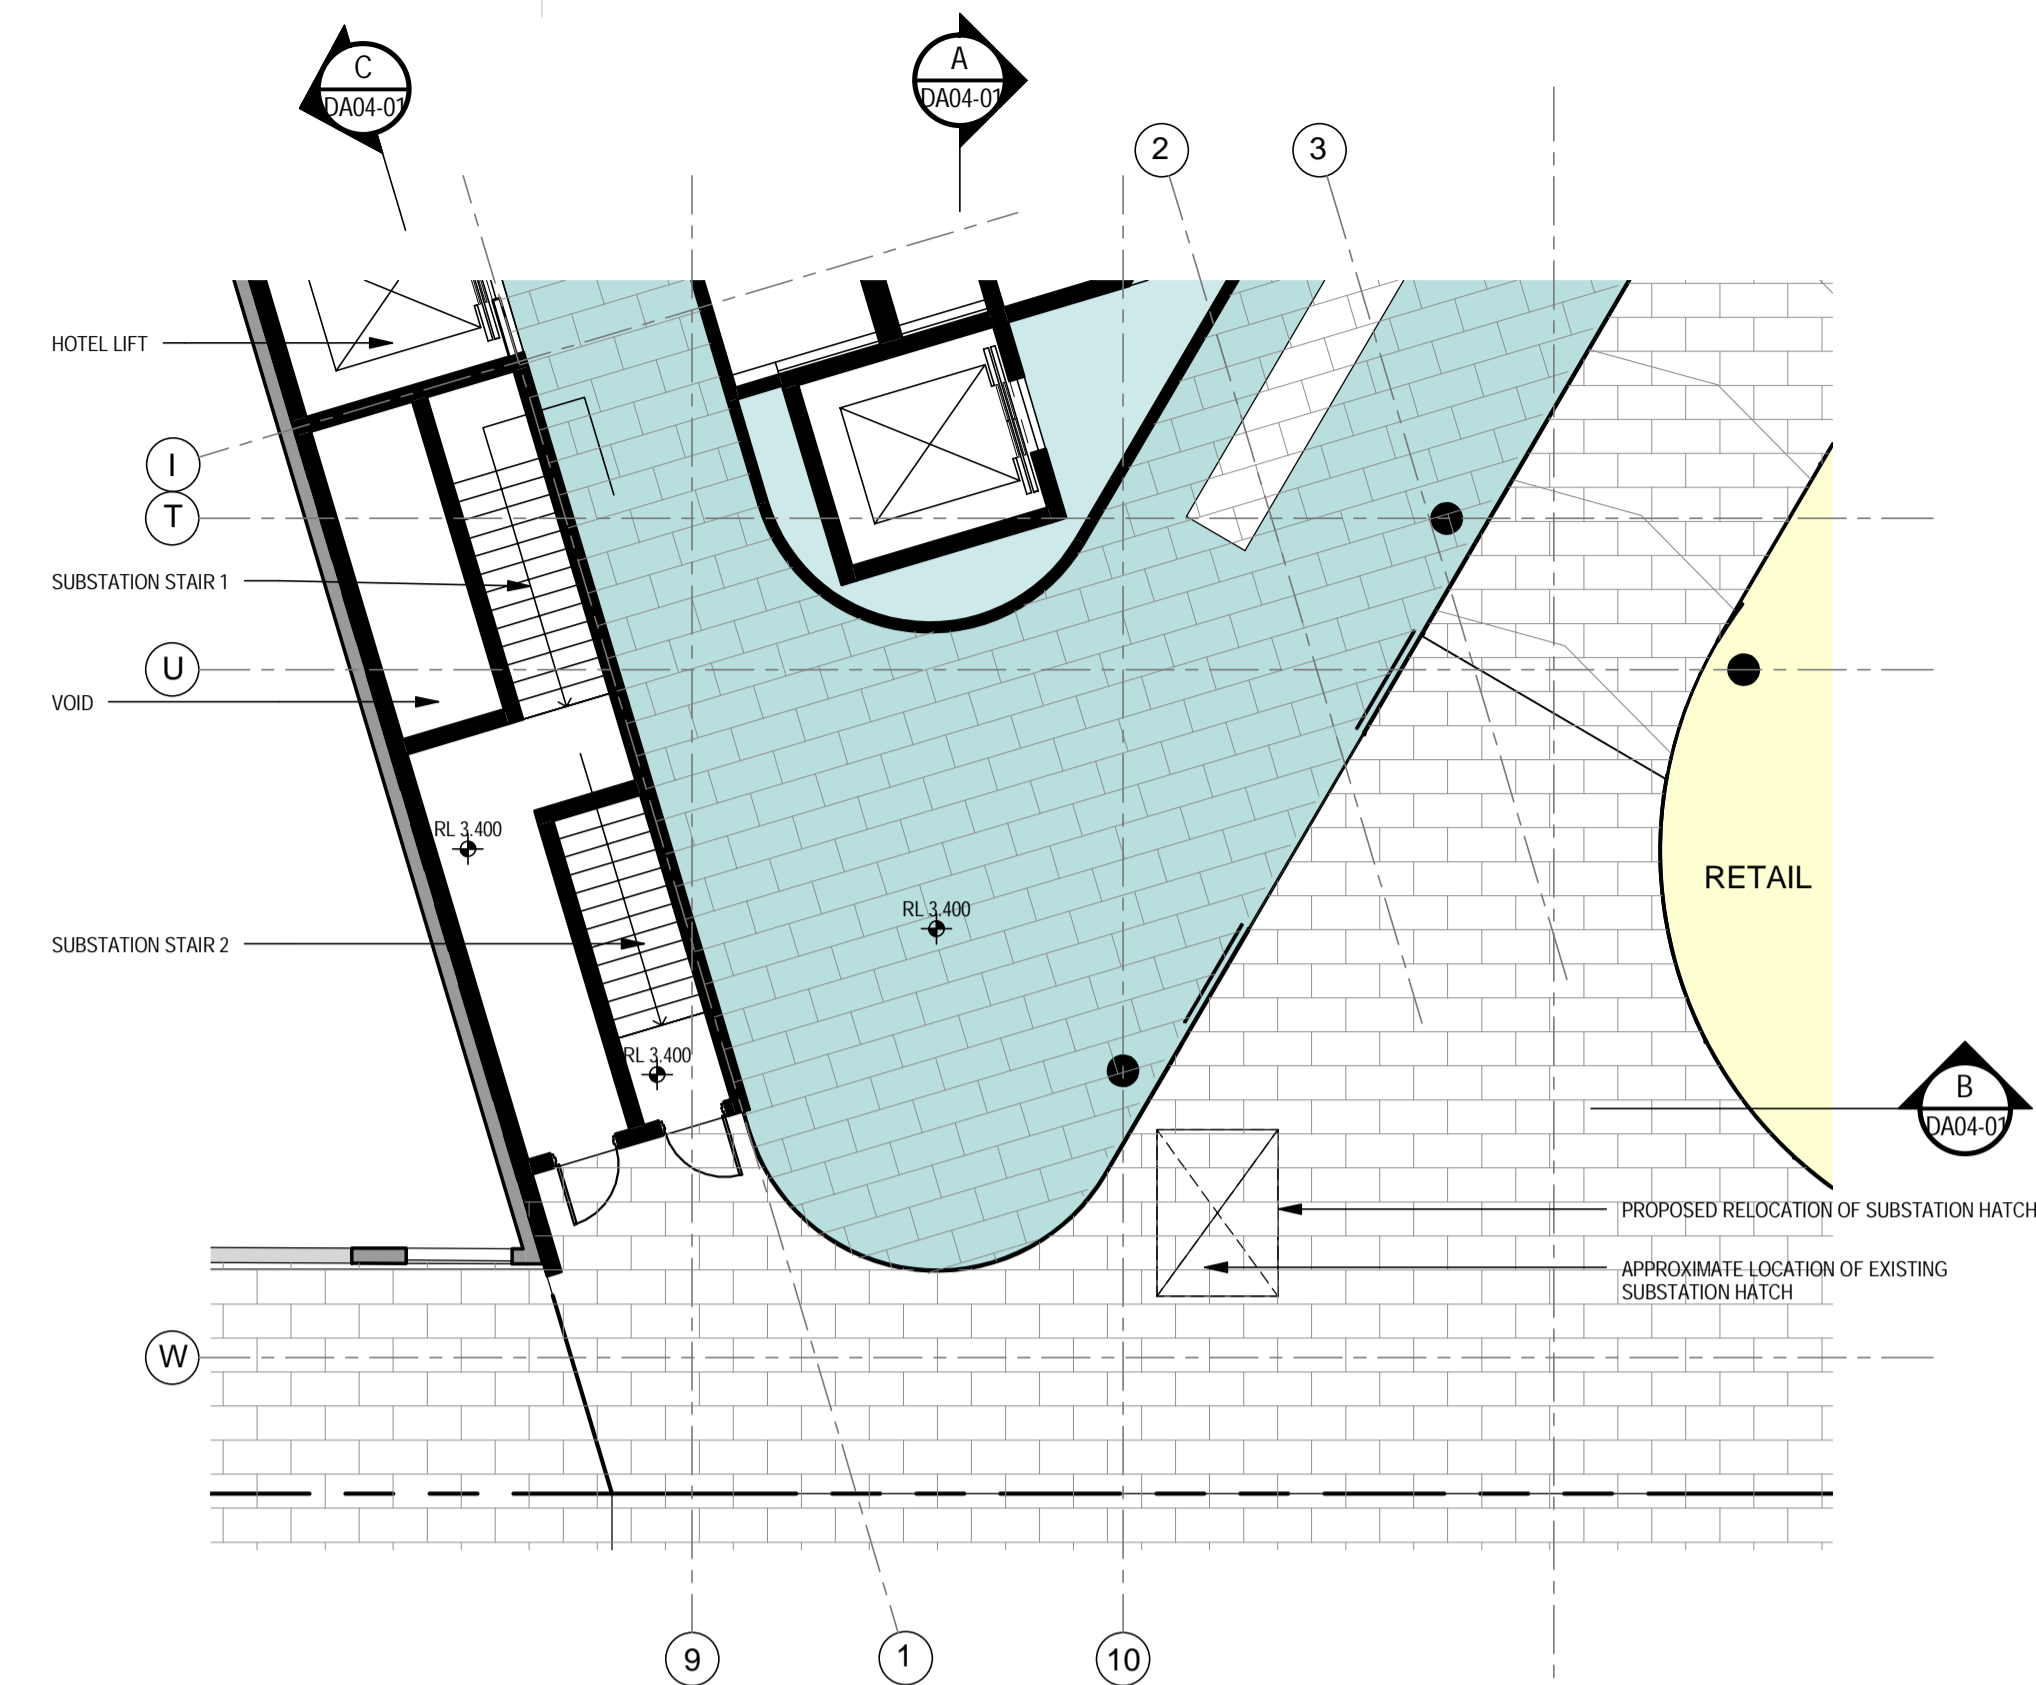


2 Substation Plan - Ground Floor
 Scale: 1 : 100

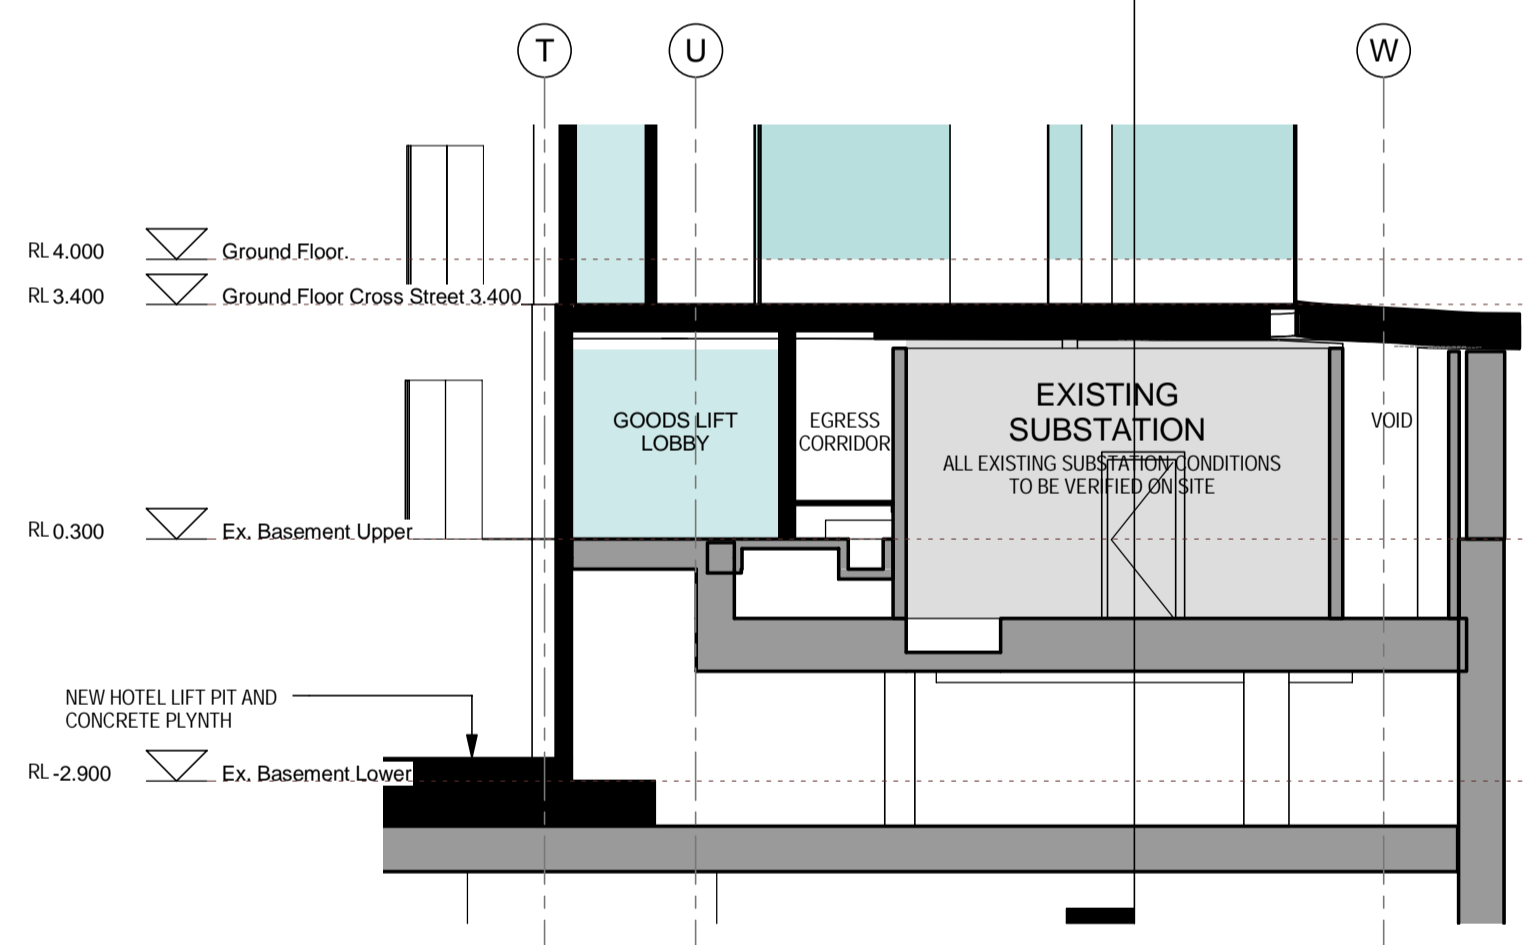


A Substation - Section A-A
 Scale: 1 : 100

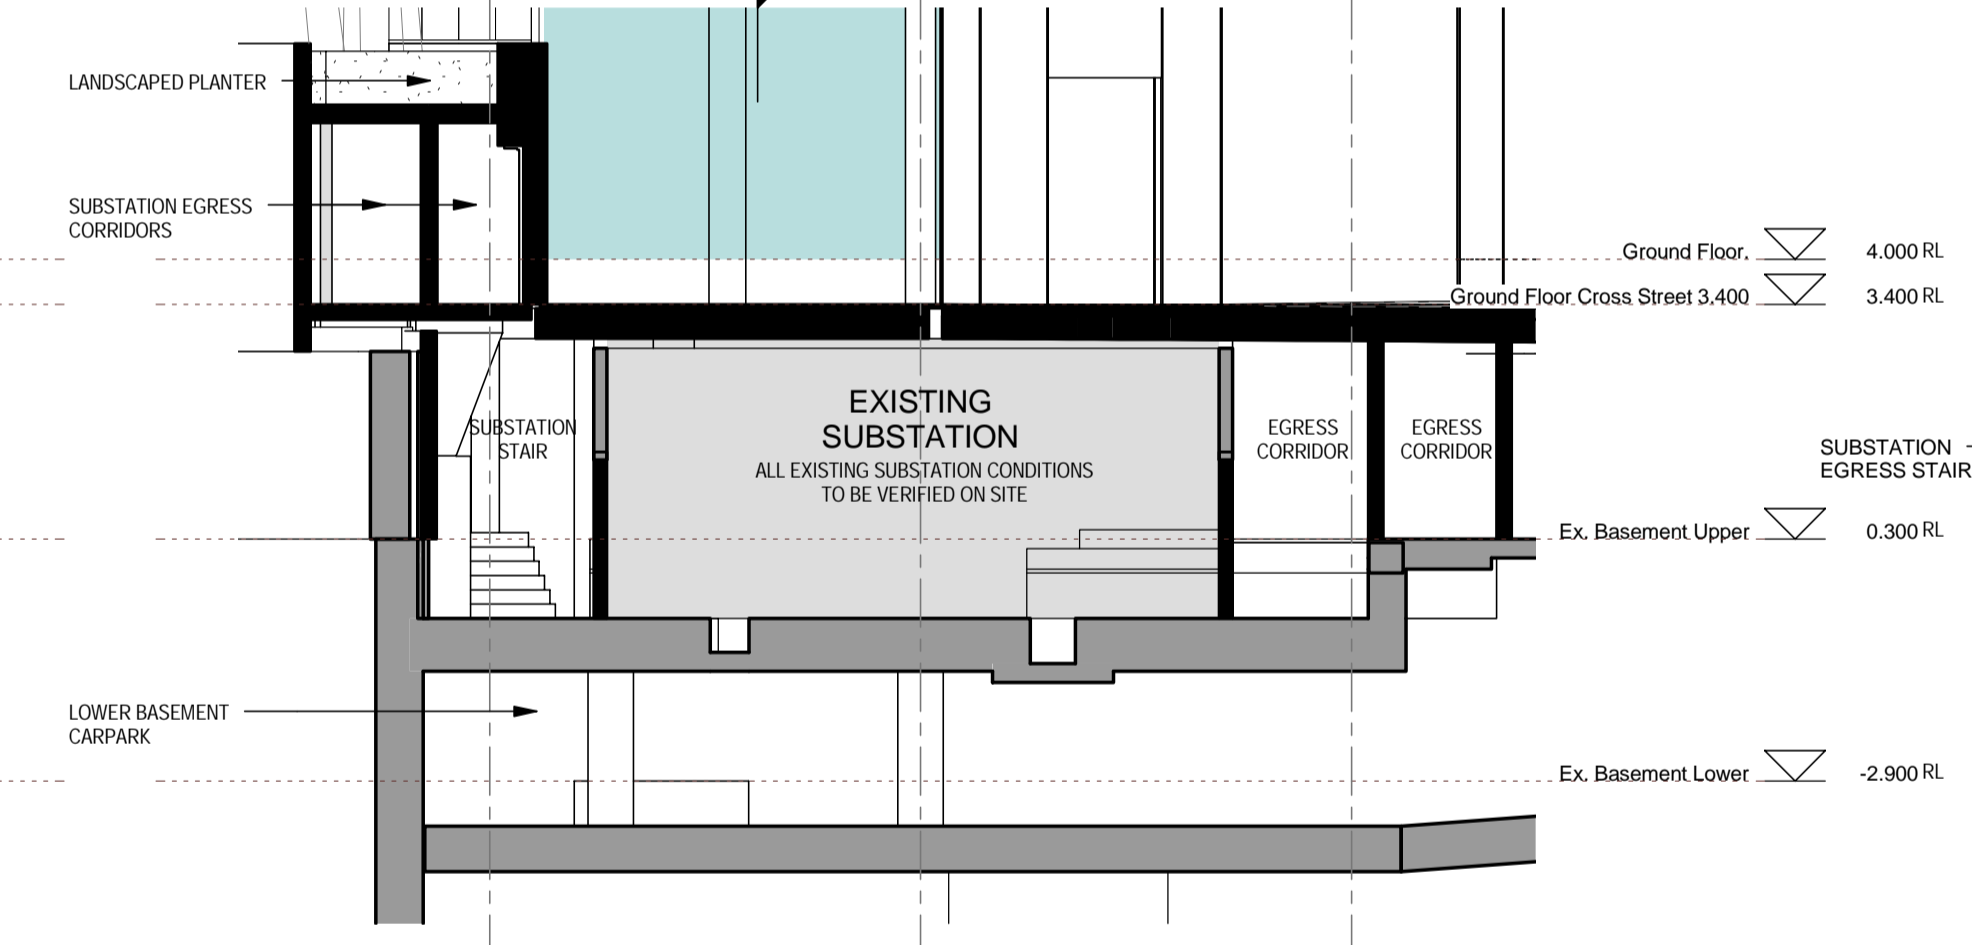


B Substation - Section B-B
 Scale: 1 : 100

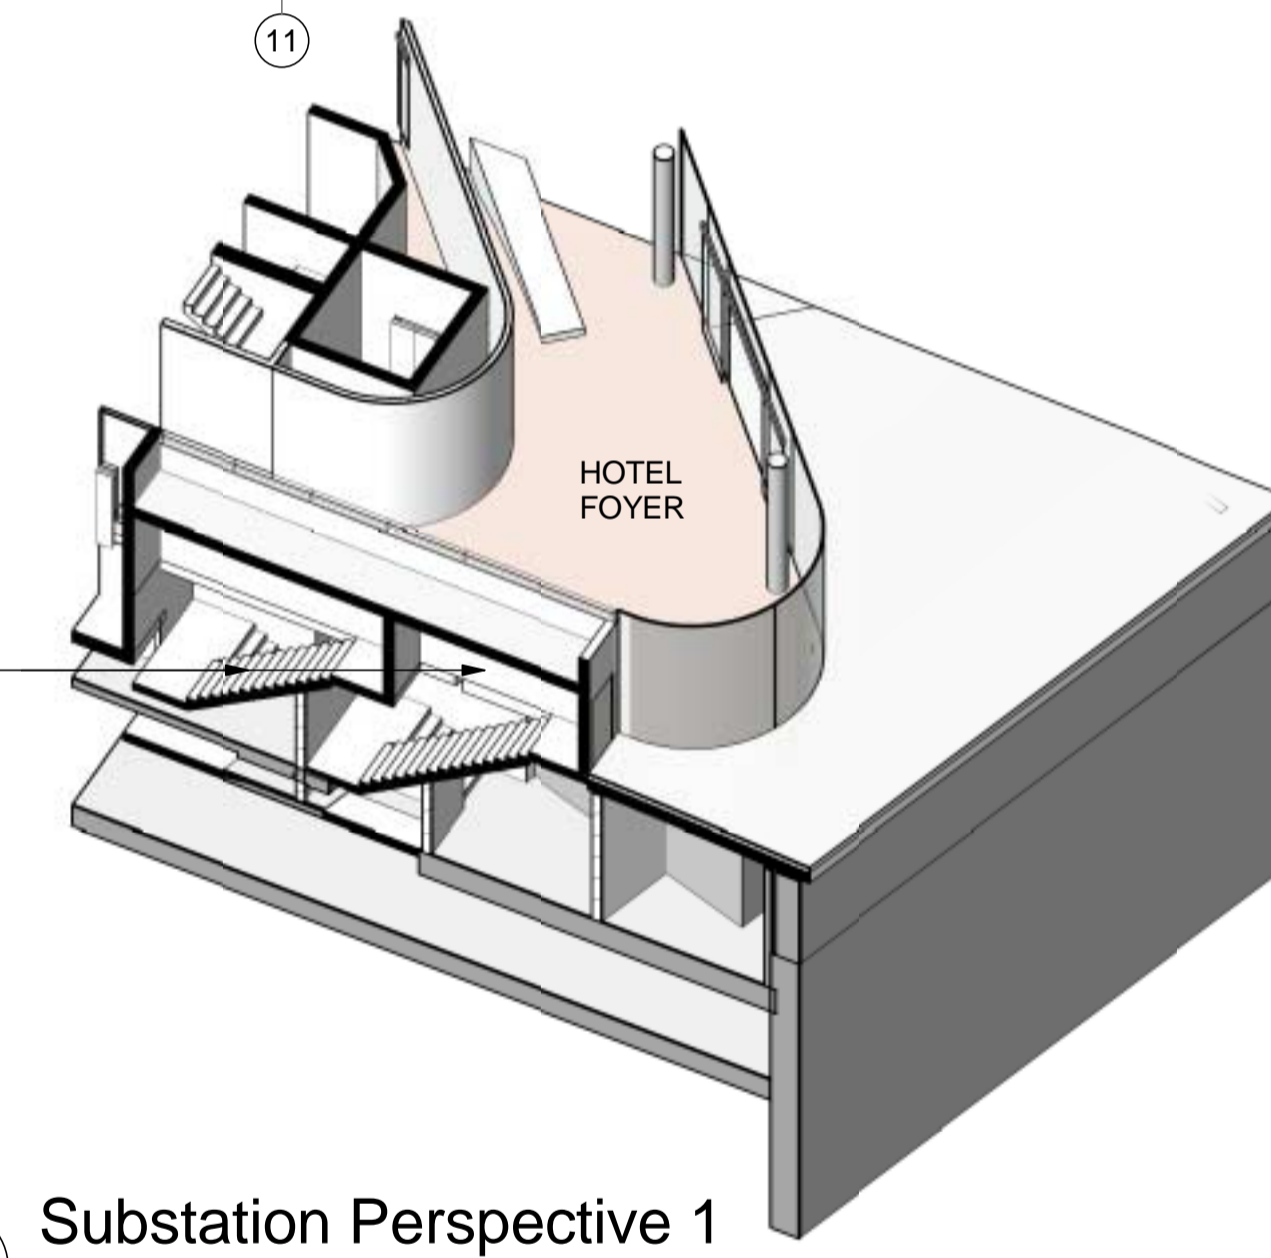

3 Substation Perspective 1
 Scale:

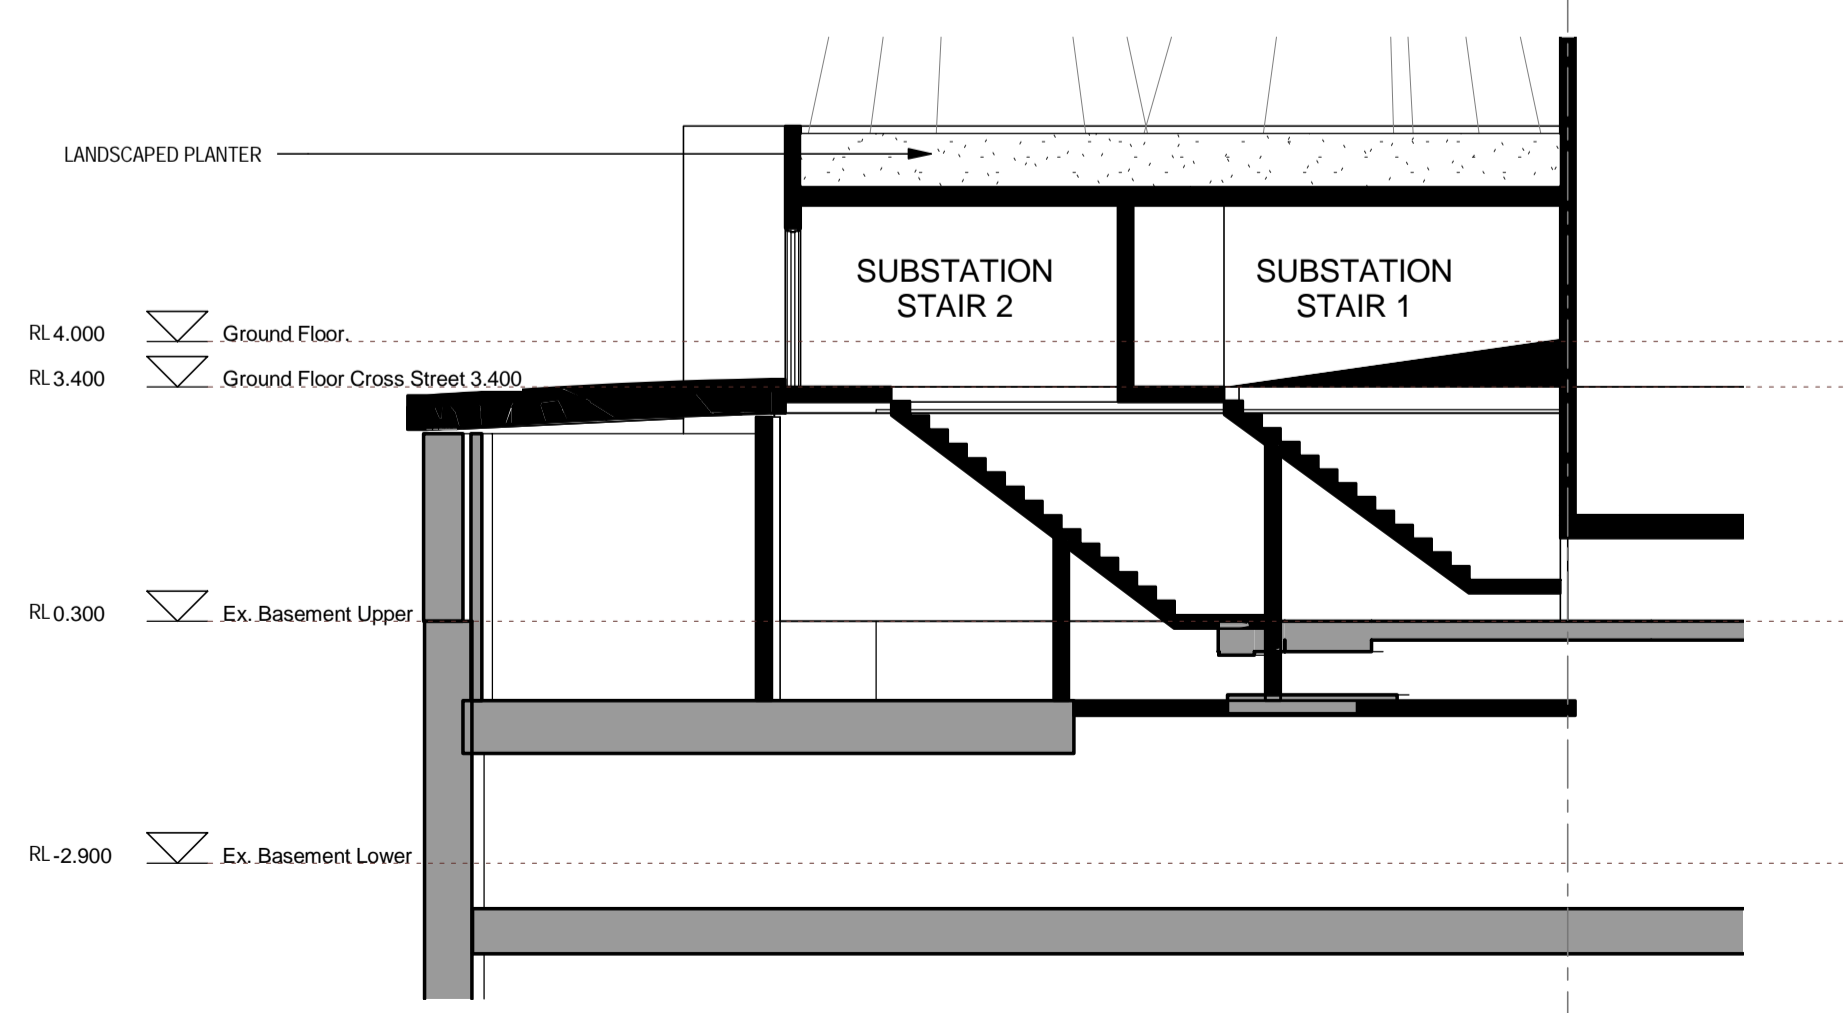

C Substation Stair - Section C-C
 Scale: 1 : 100

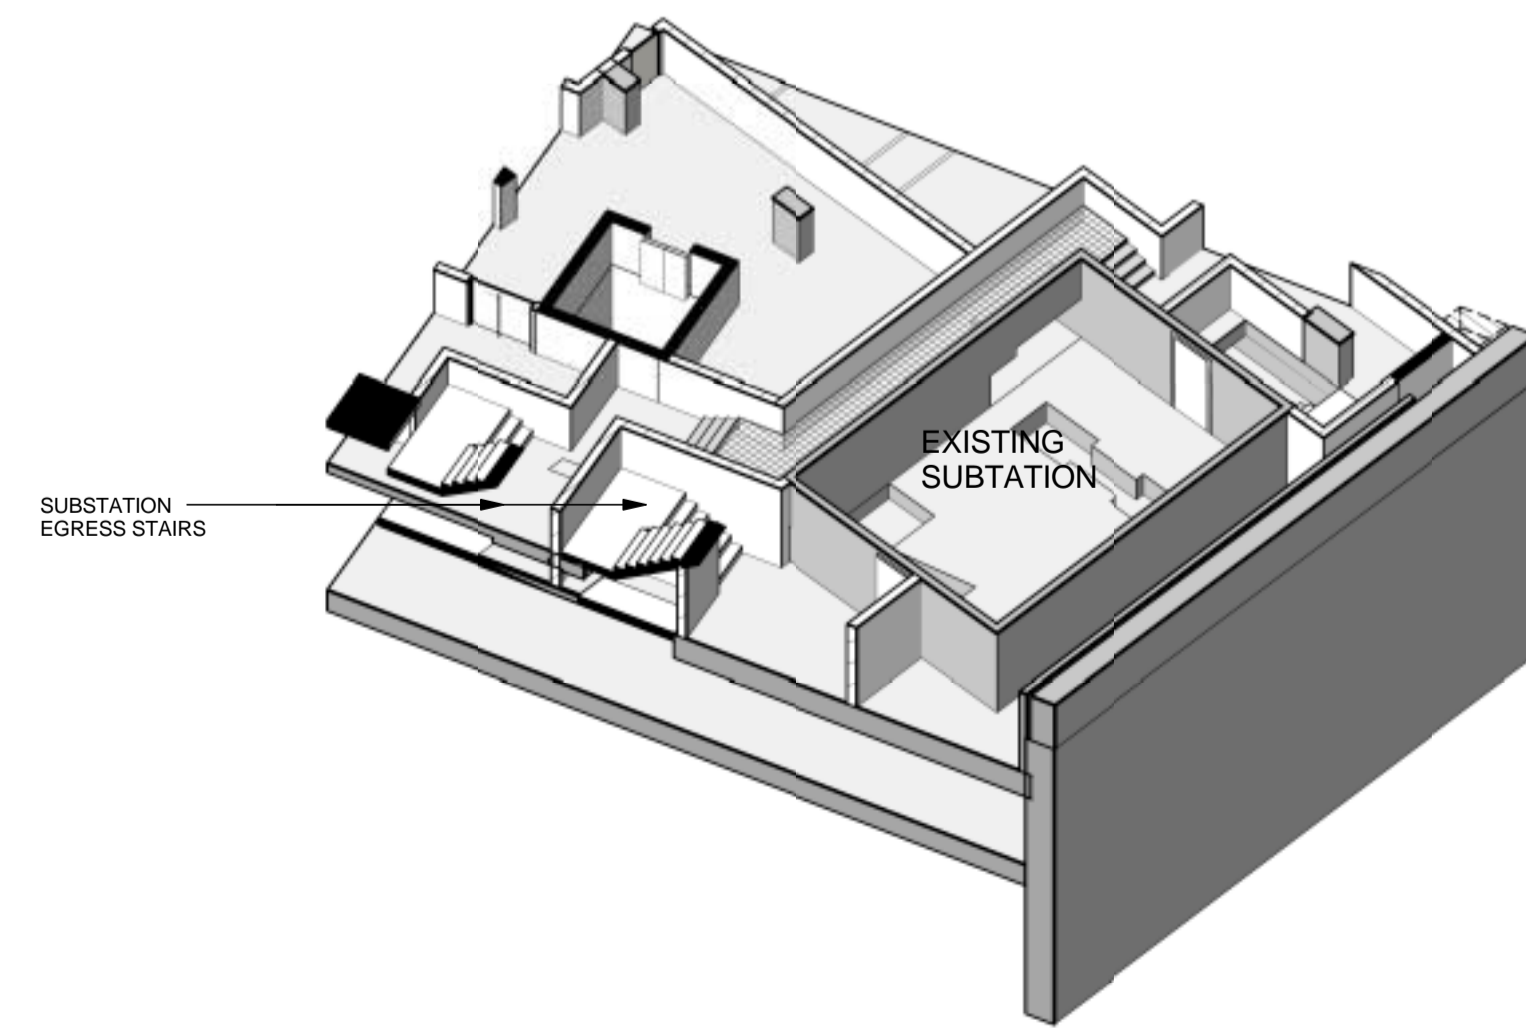

4 Substation Perspective 2
 Scale: