



Do not scale drawings. Verify all dimensions on site

issue	amendment	date
-	ISSUE FOR QA REVIEW	02.02.09
A	ISSUE FOR INFORMATION	13.02.09
B	ISSUE FOR ENVIRONMENTAL ASSESSMENT	20.02.09

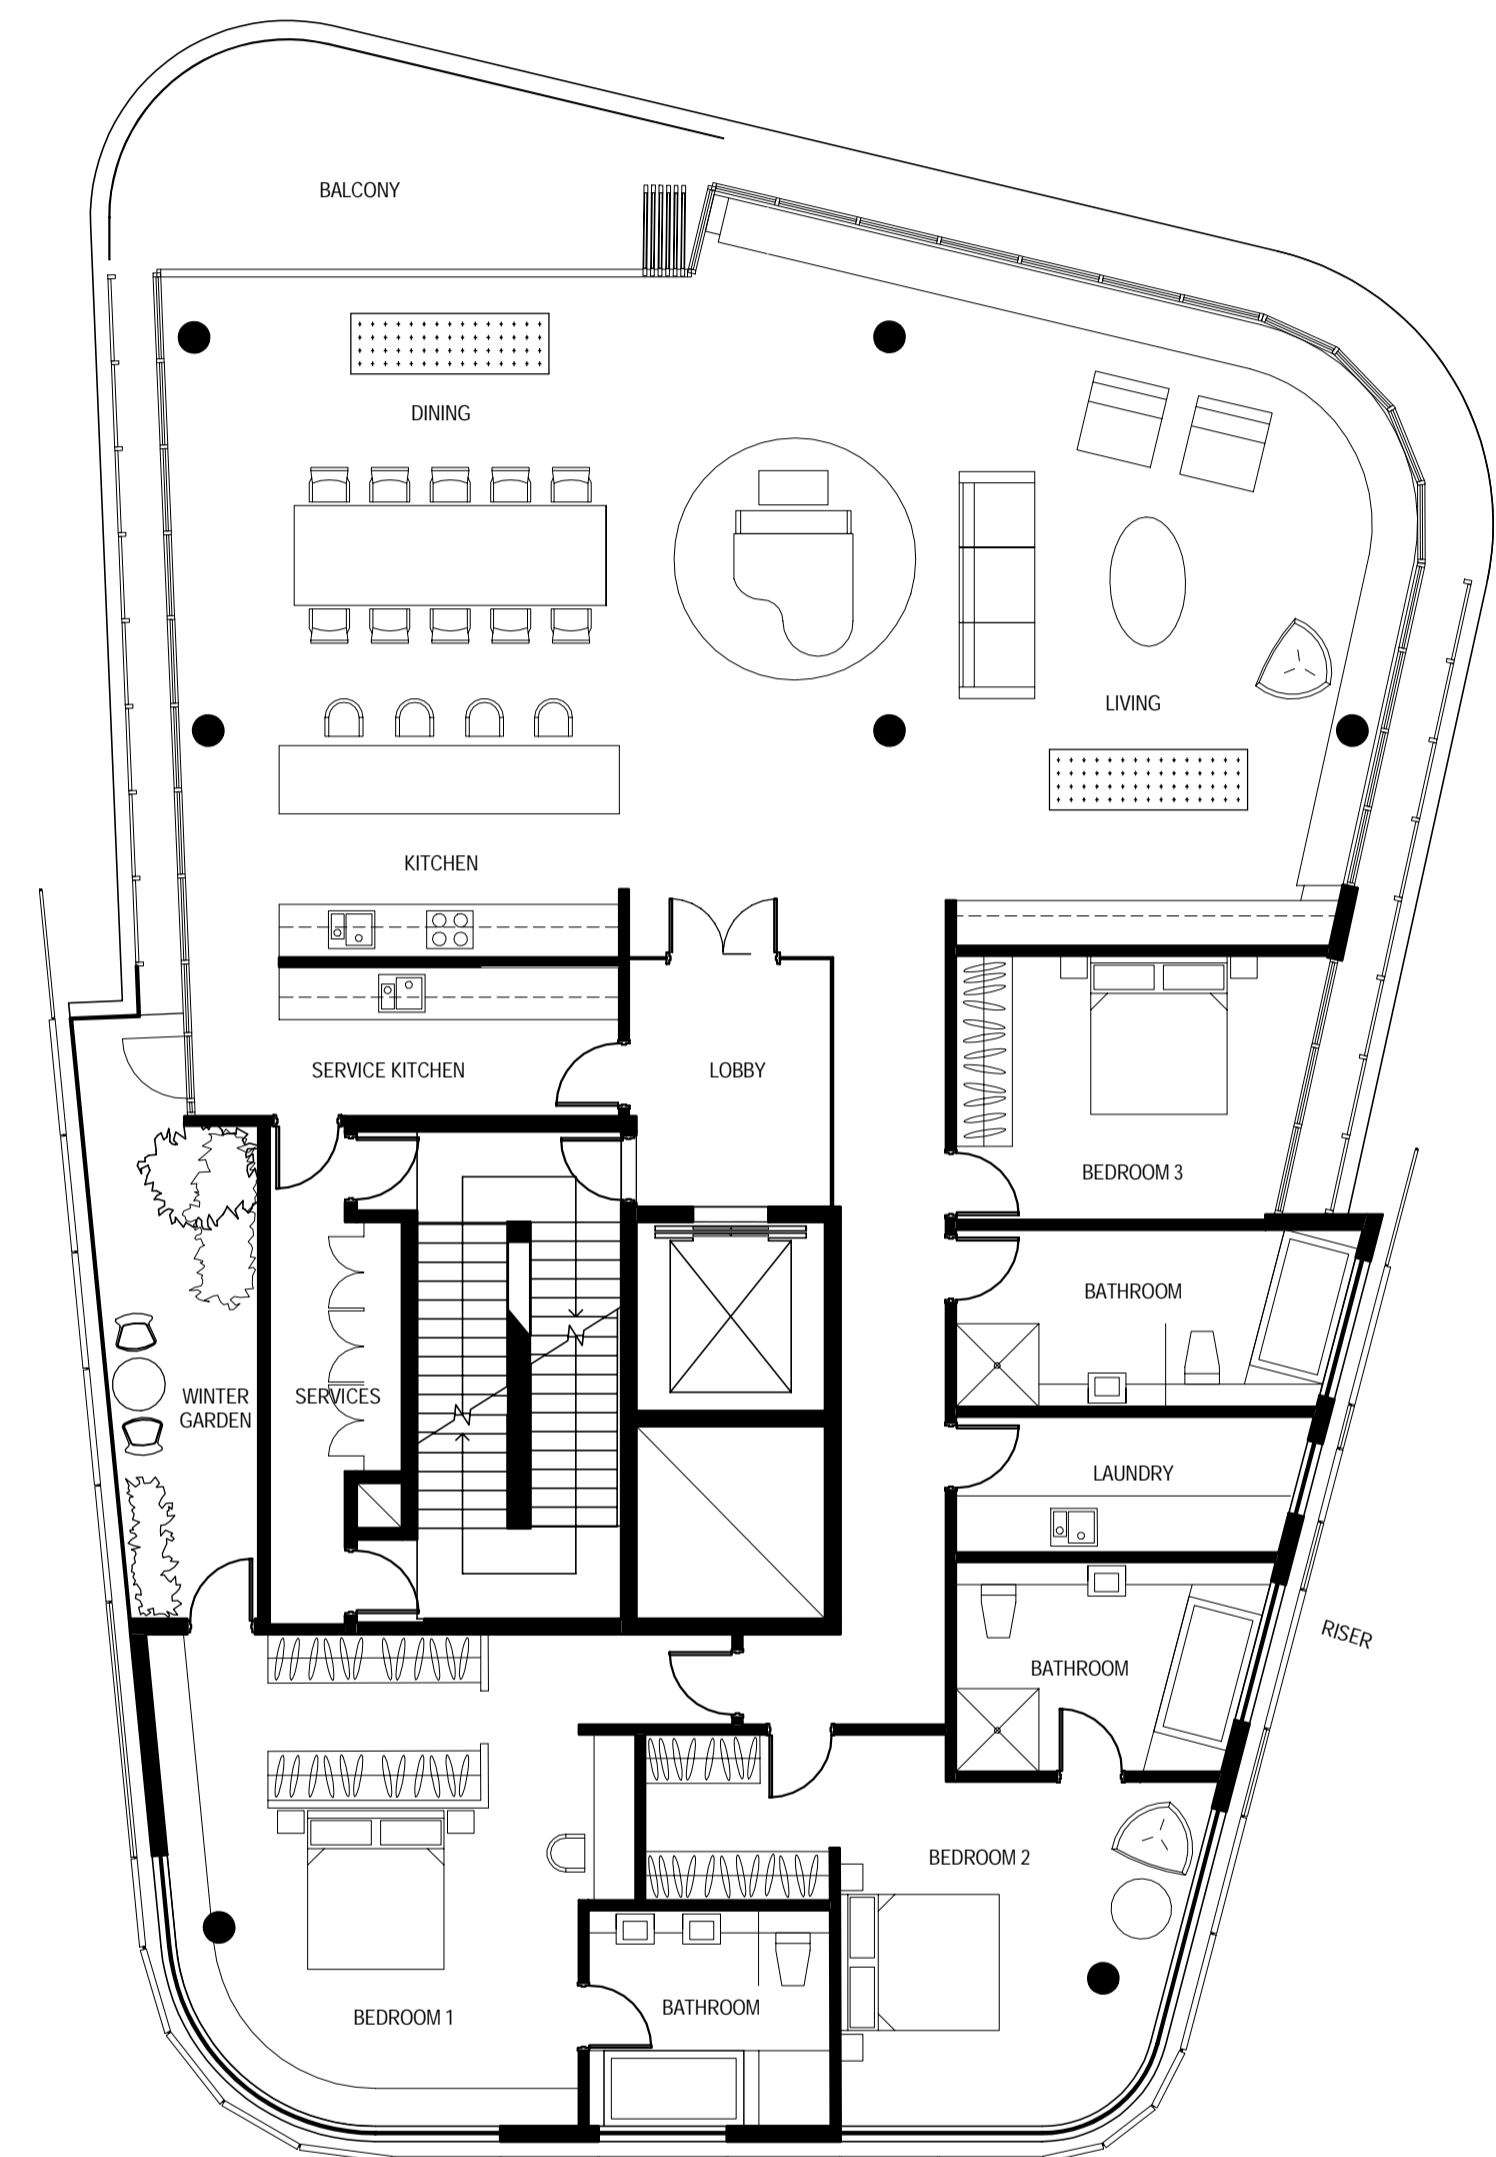

1 WEST TOWER (3 BEDROOM) (Prior-Adaptable Conversion)
 Scale: 1 : 100

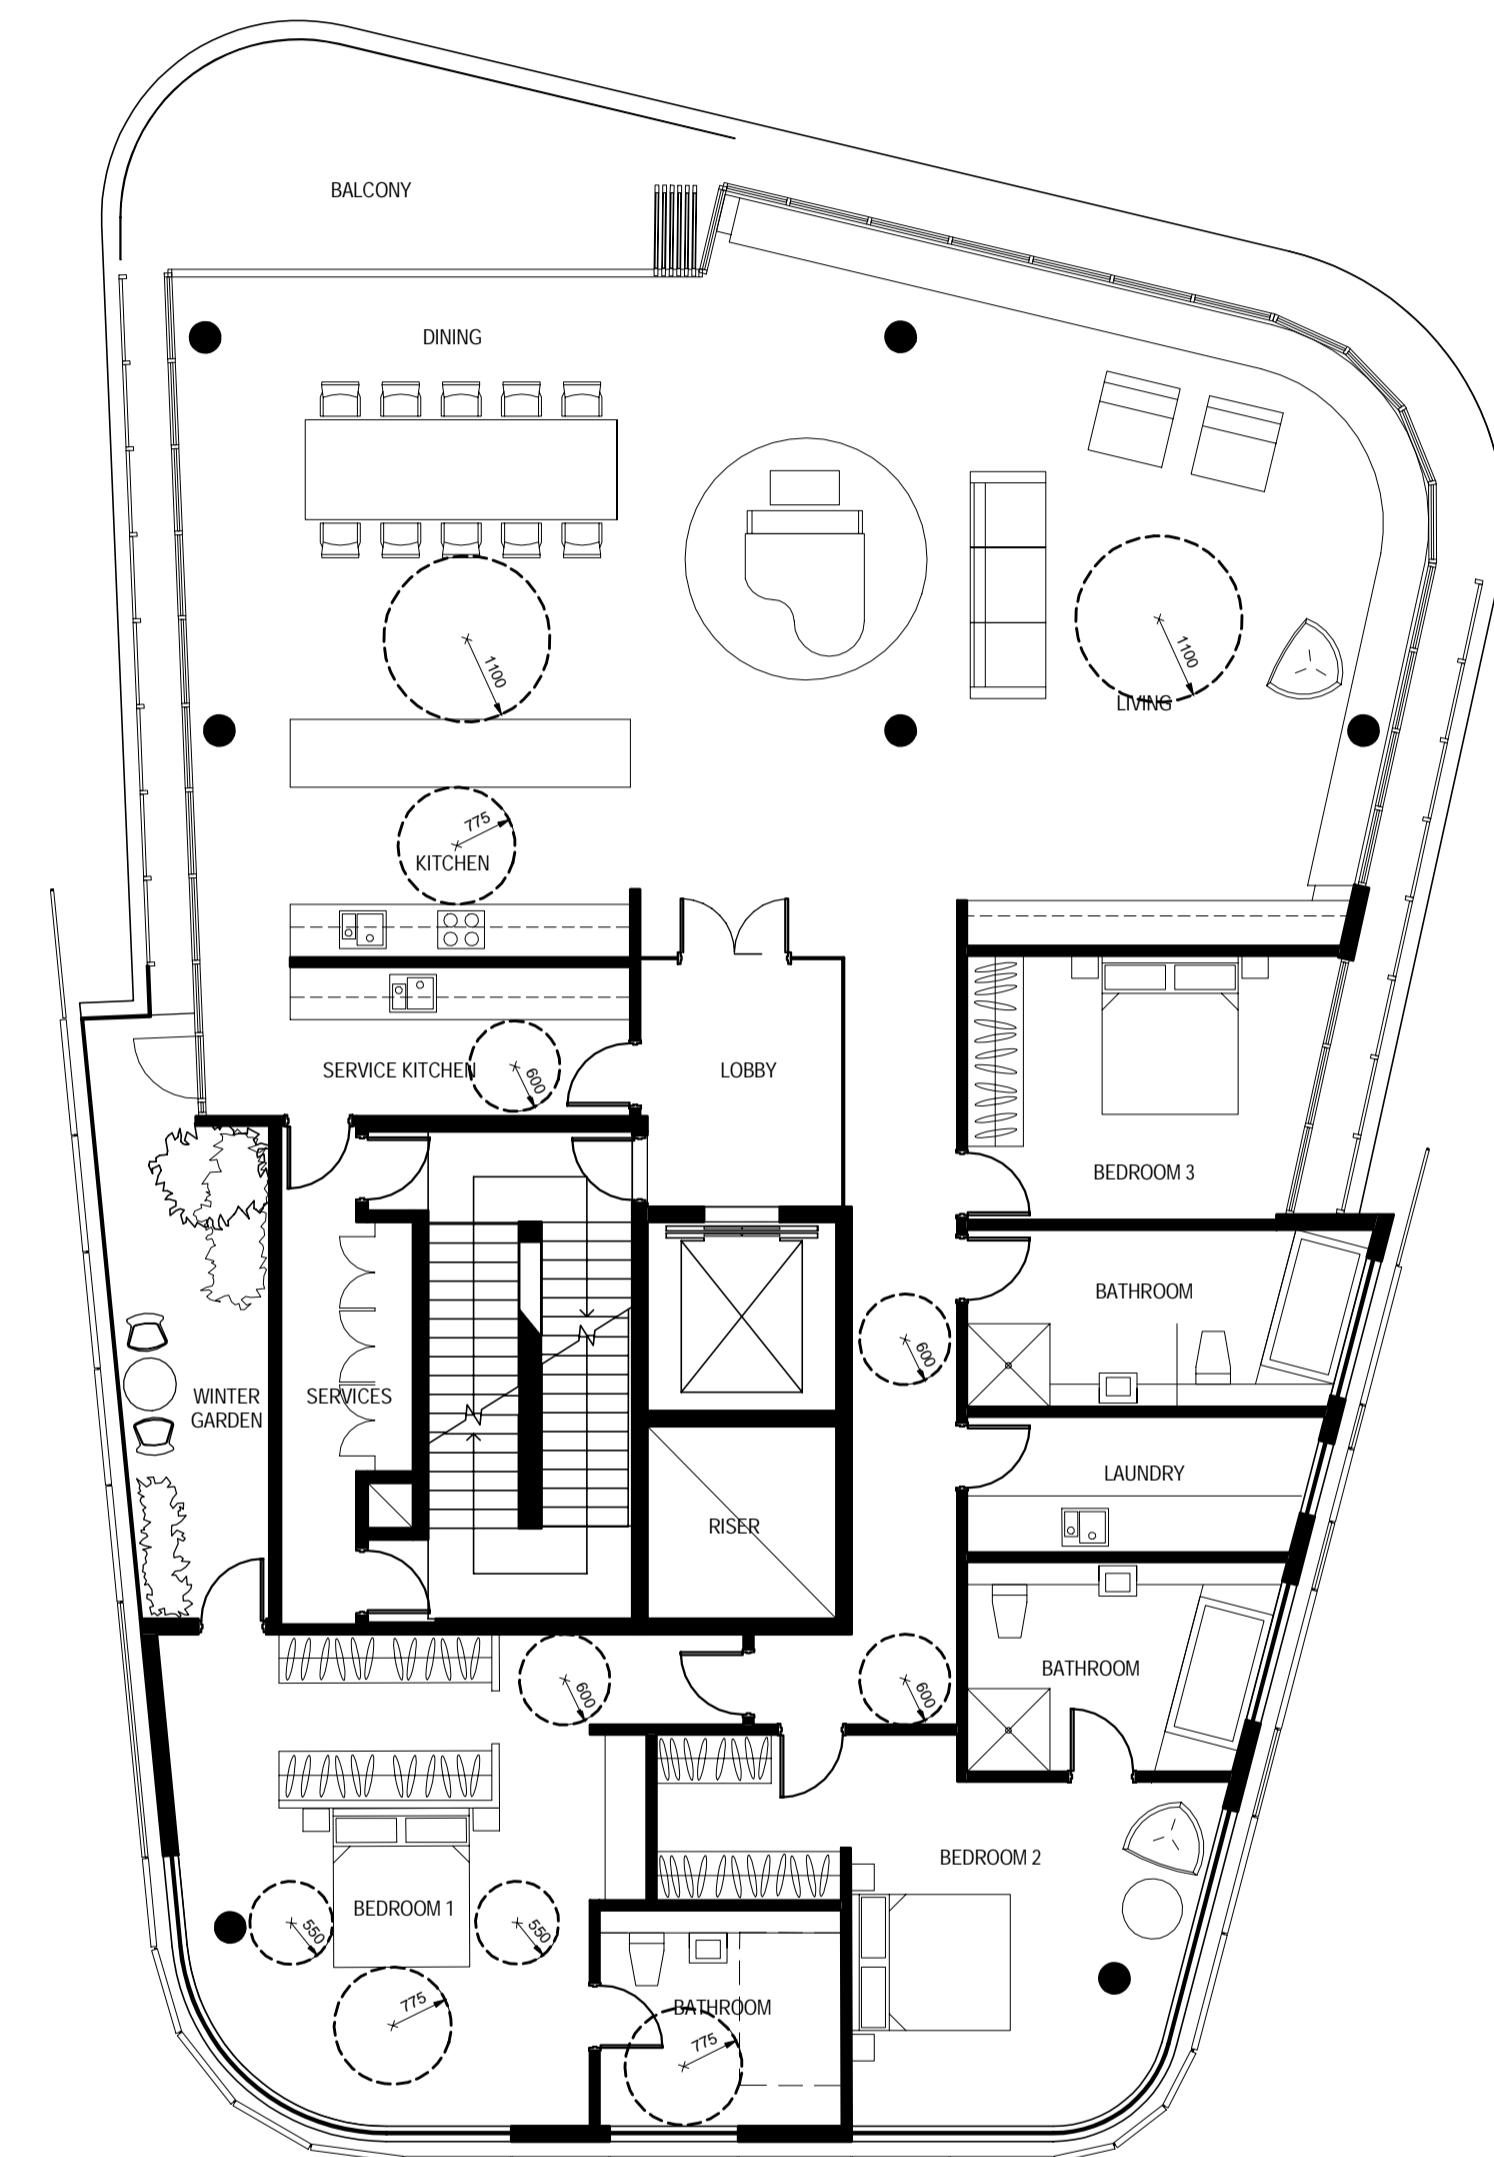

2 WEST TOWER (3 BEDROOM) (Adaptable)
 Scale: 1 : 100



Architectus Sydney
 Level 3 341 George Street
 Sydney NSW 2000
 T (61 2) 8222 8400
 F (61 2) 8222 8600
 sydney@architectus.com.au
 ABN 11 088 489 448

Sydney
 Melbourne
 Auckland
 Brisbane
 Shanghai

project
 33 CROSS STREET, DOUBLE BAY

drawing
 TYPICAL ADAPTABLE
 APARTMENTS 2

scale	1:100 @ A1	drawing no.	
drawn	AD		DA04-61
checked	CO	issue	
project no	070068		B