


Do not scale drawings. Verify all dimensions on site

issue	amendment	date
-	ISSUE FOR QA REVIEW	02.02.09
A	ISSUE FOR ENVIRONMENTAL ASSESSMENT	20.02.09

SOLAR AND SHADOW ANALYSIS:

- ADDITIONAL SOLAR ACCESS TO PUBLIC DOMAIN
- ADDITIONAL SHADOW TO PUBLIC DOMAIN
- LINE OF PROJECTED SHADOW ON GROUND PLANE (PROPOSED DEVELOPMENT)
- LINE OF PROJECTED SHADOW ON GROUND PLANE (EXISTING DEVELOPMENT)

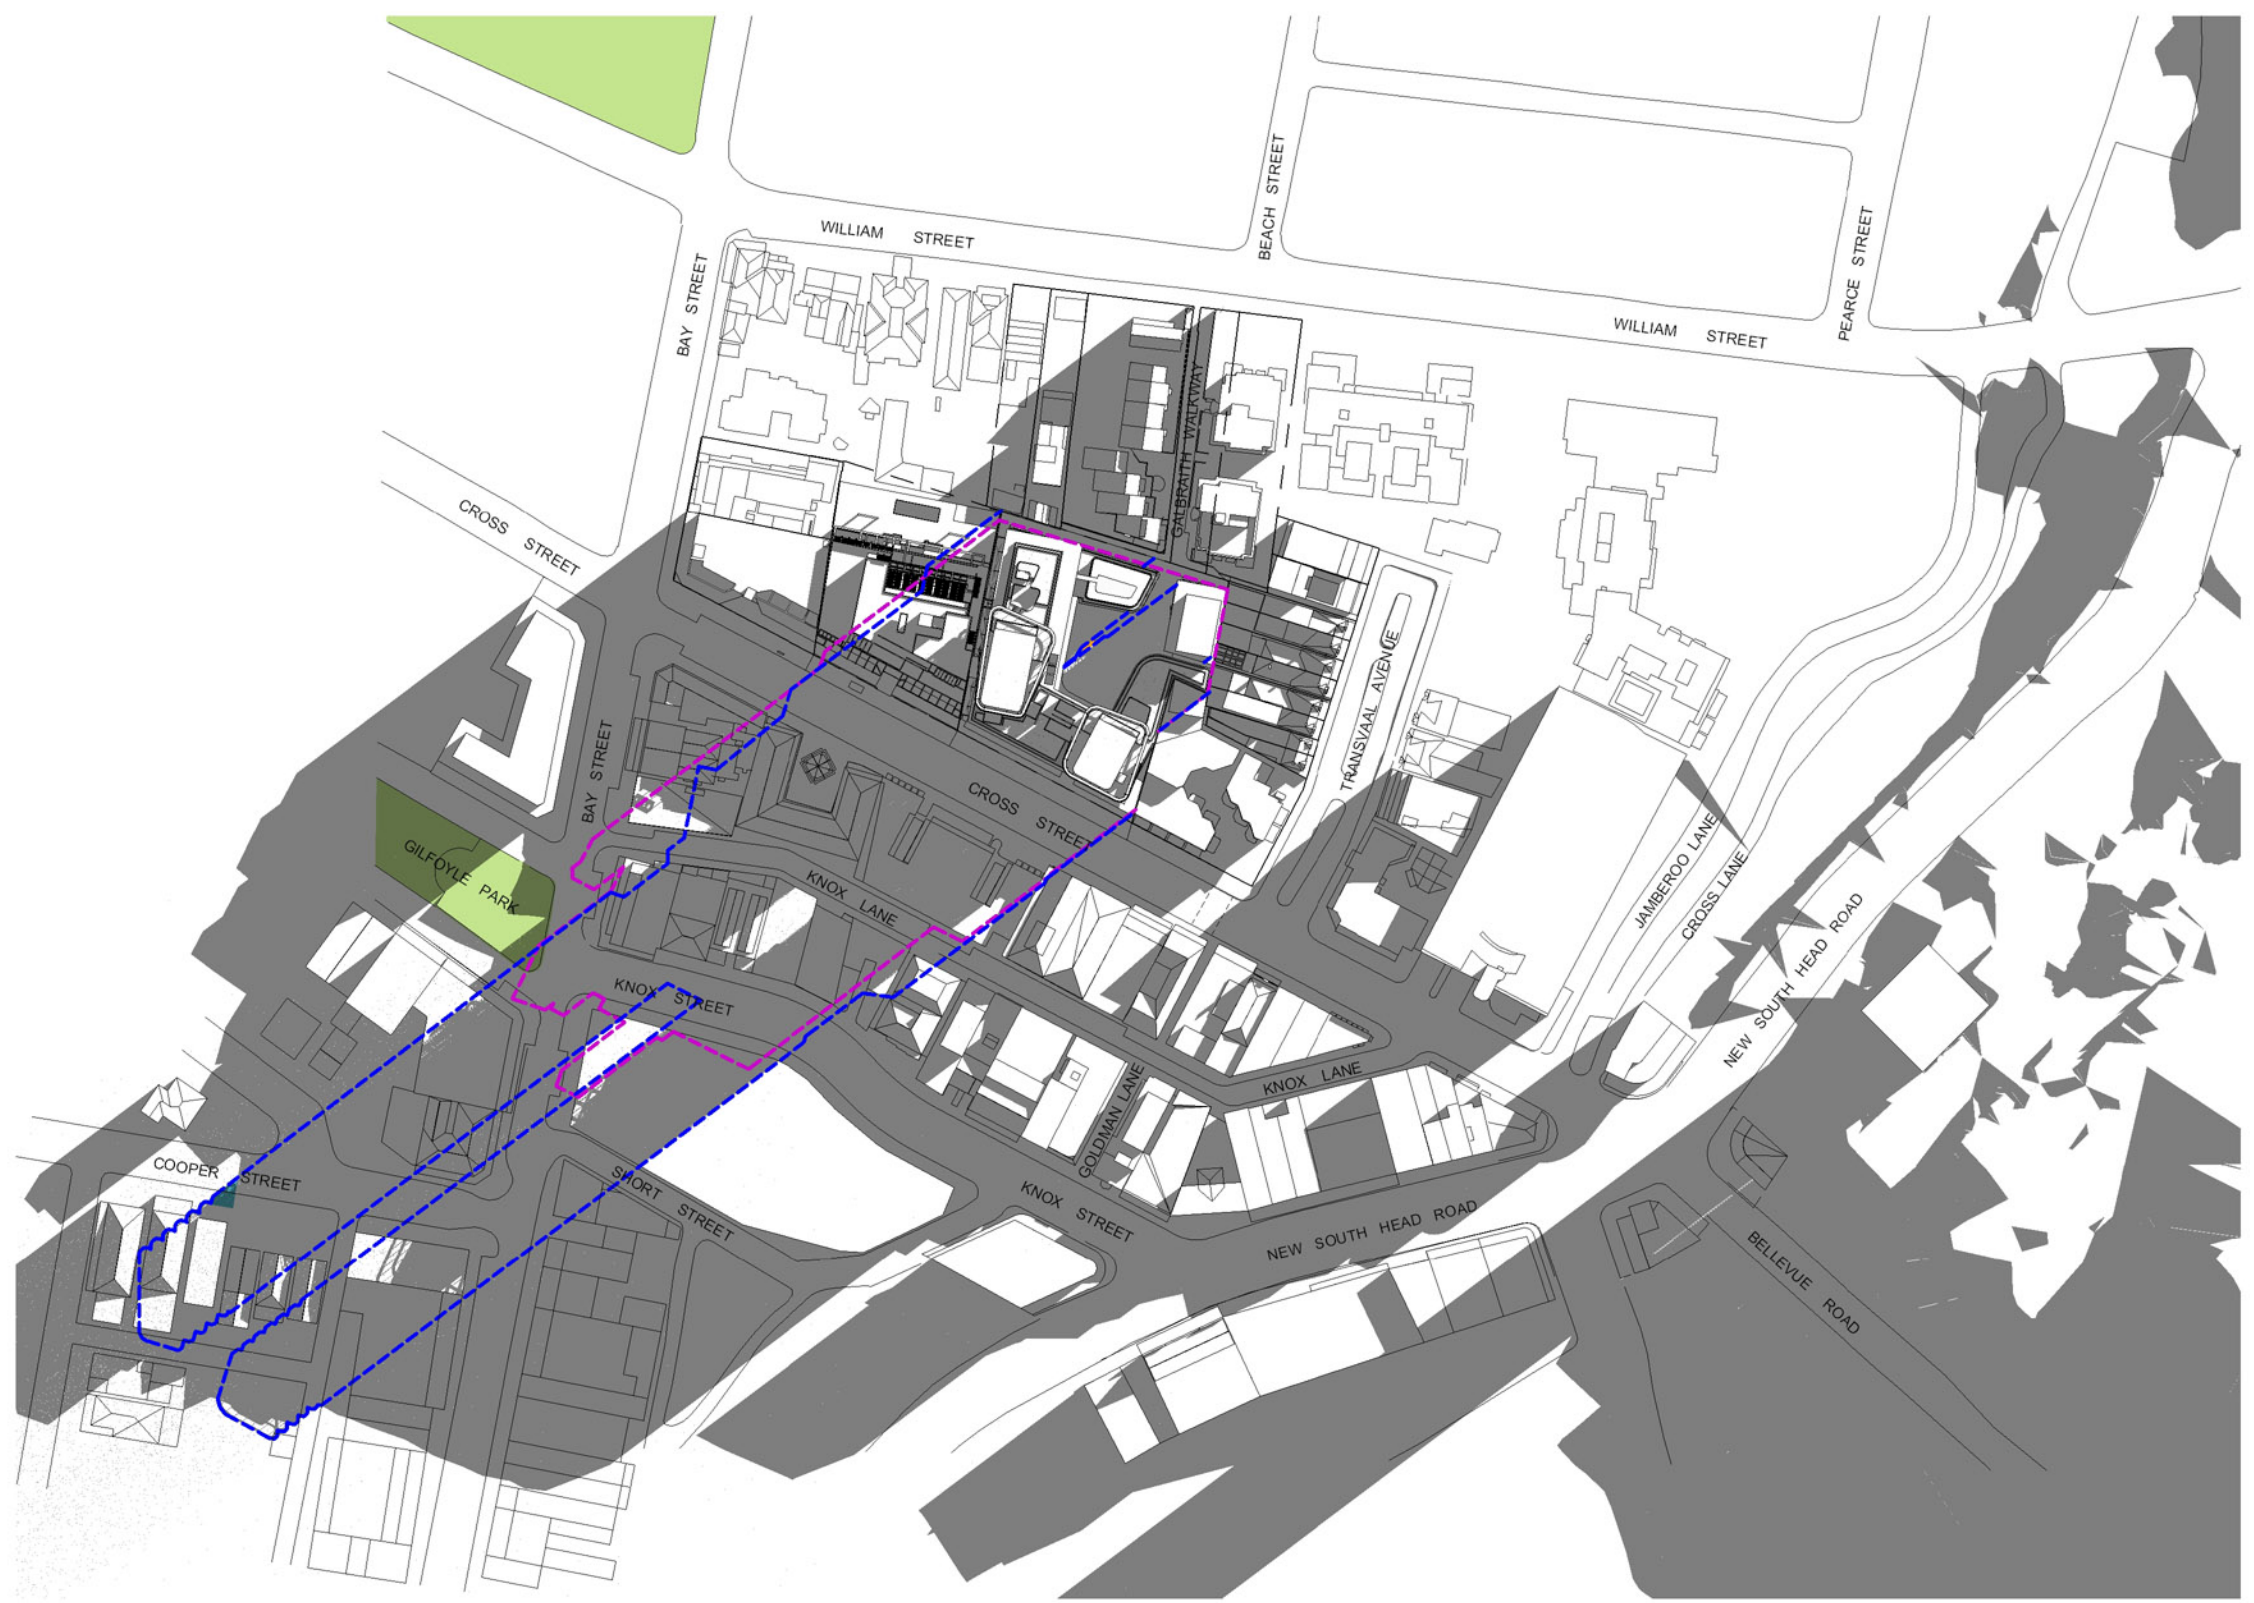

**Architectus Sydney**  
 Level 3, 341 George Street  
 Sydney NSW 2000  
 T (61 2) 8252 8400  
 F (61 2) 8252 8600  
 sydney@architectus.com.au  
 ABN 11 098 489 448

**Sydney**  
 Melbourne  
 Auckland  
 Brisbane  
 Shanghai

project  
**33 CROSS STREET, DOUBLE BAY**

drawing  
**SHADOWS - 21ST JUNE 9am**

scale	1:1000 @ A1	drawing no.	
drawn	TF		<b>DA14-01</b>
checked	CO	issue	
project no.	070068		<b>A</b>