


Do not scale drawings. Verify all dimensions on site

issue	amendment	date
-	ISSUE FOR QA REVIEW	02.02.09
A	ISSUE FOR ENVIRONMENTAL ASSESSMENT	20.02.09

SOLAR AND SHADOW ANALYSIS:

- ADDITIONAL SOLAR ACCESS TO PUBLIC DOMAIN
- ADDITIONAL SHADOW TO PUBLIC DOMAIN
- LINE OF PROJECTED SHADOW ON GROUND PLANE (PROPOSED DEVELOPMENT)
- LINE OF PROJECTED SHADOW ON GROUND PLANE (EXISTING DEVELOPMENT)

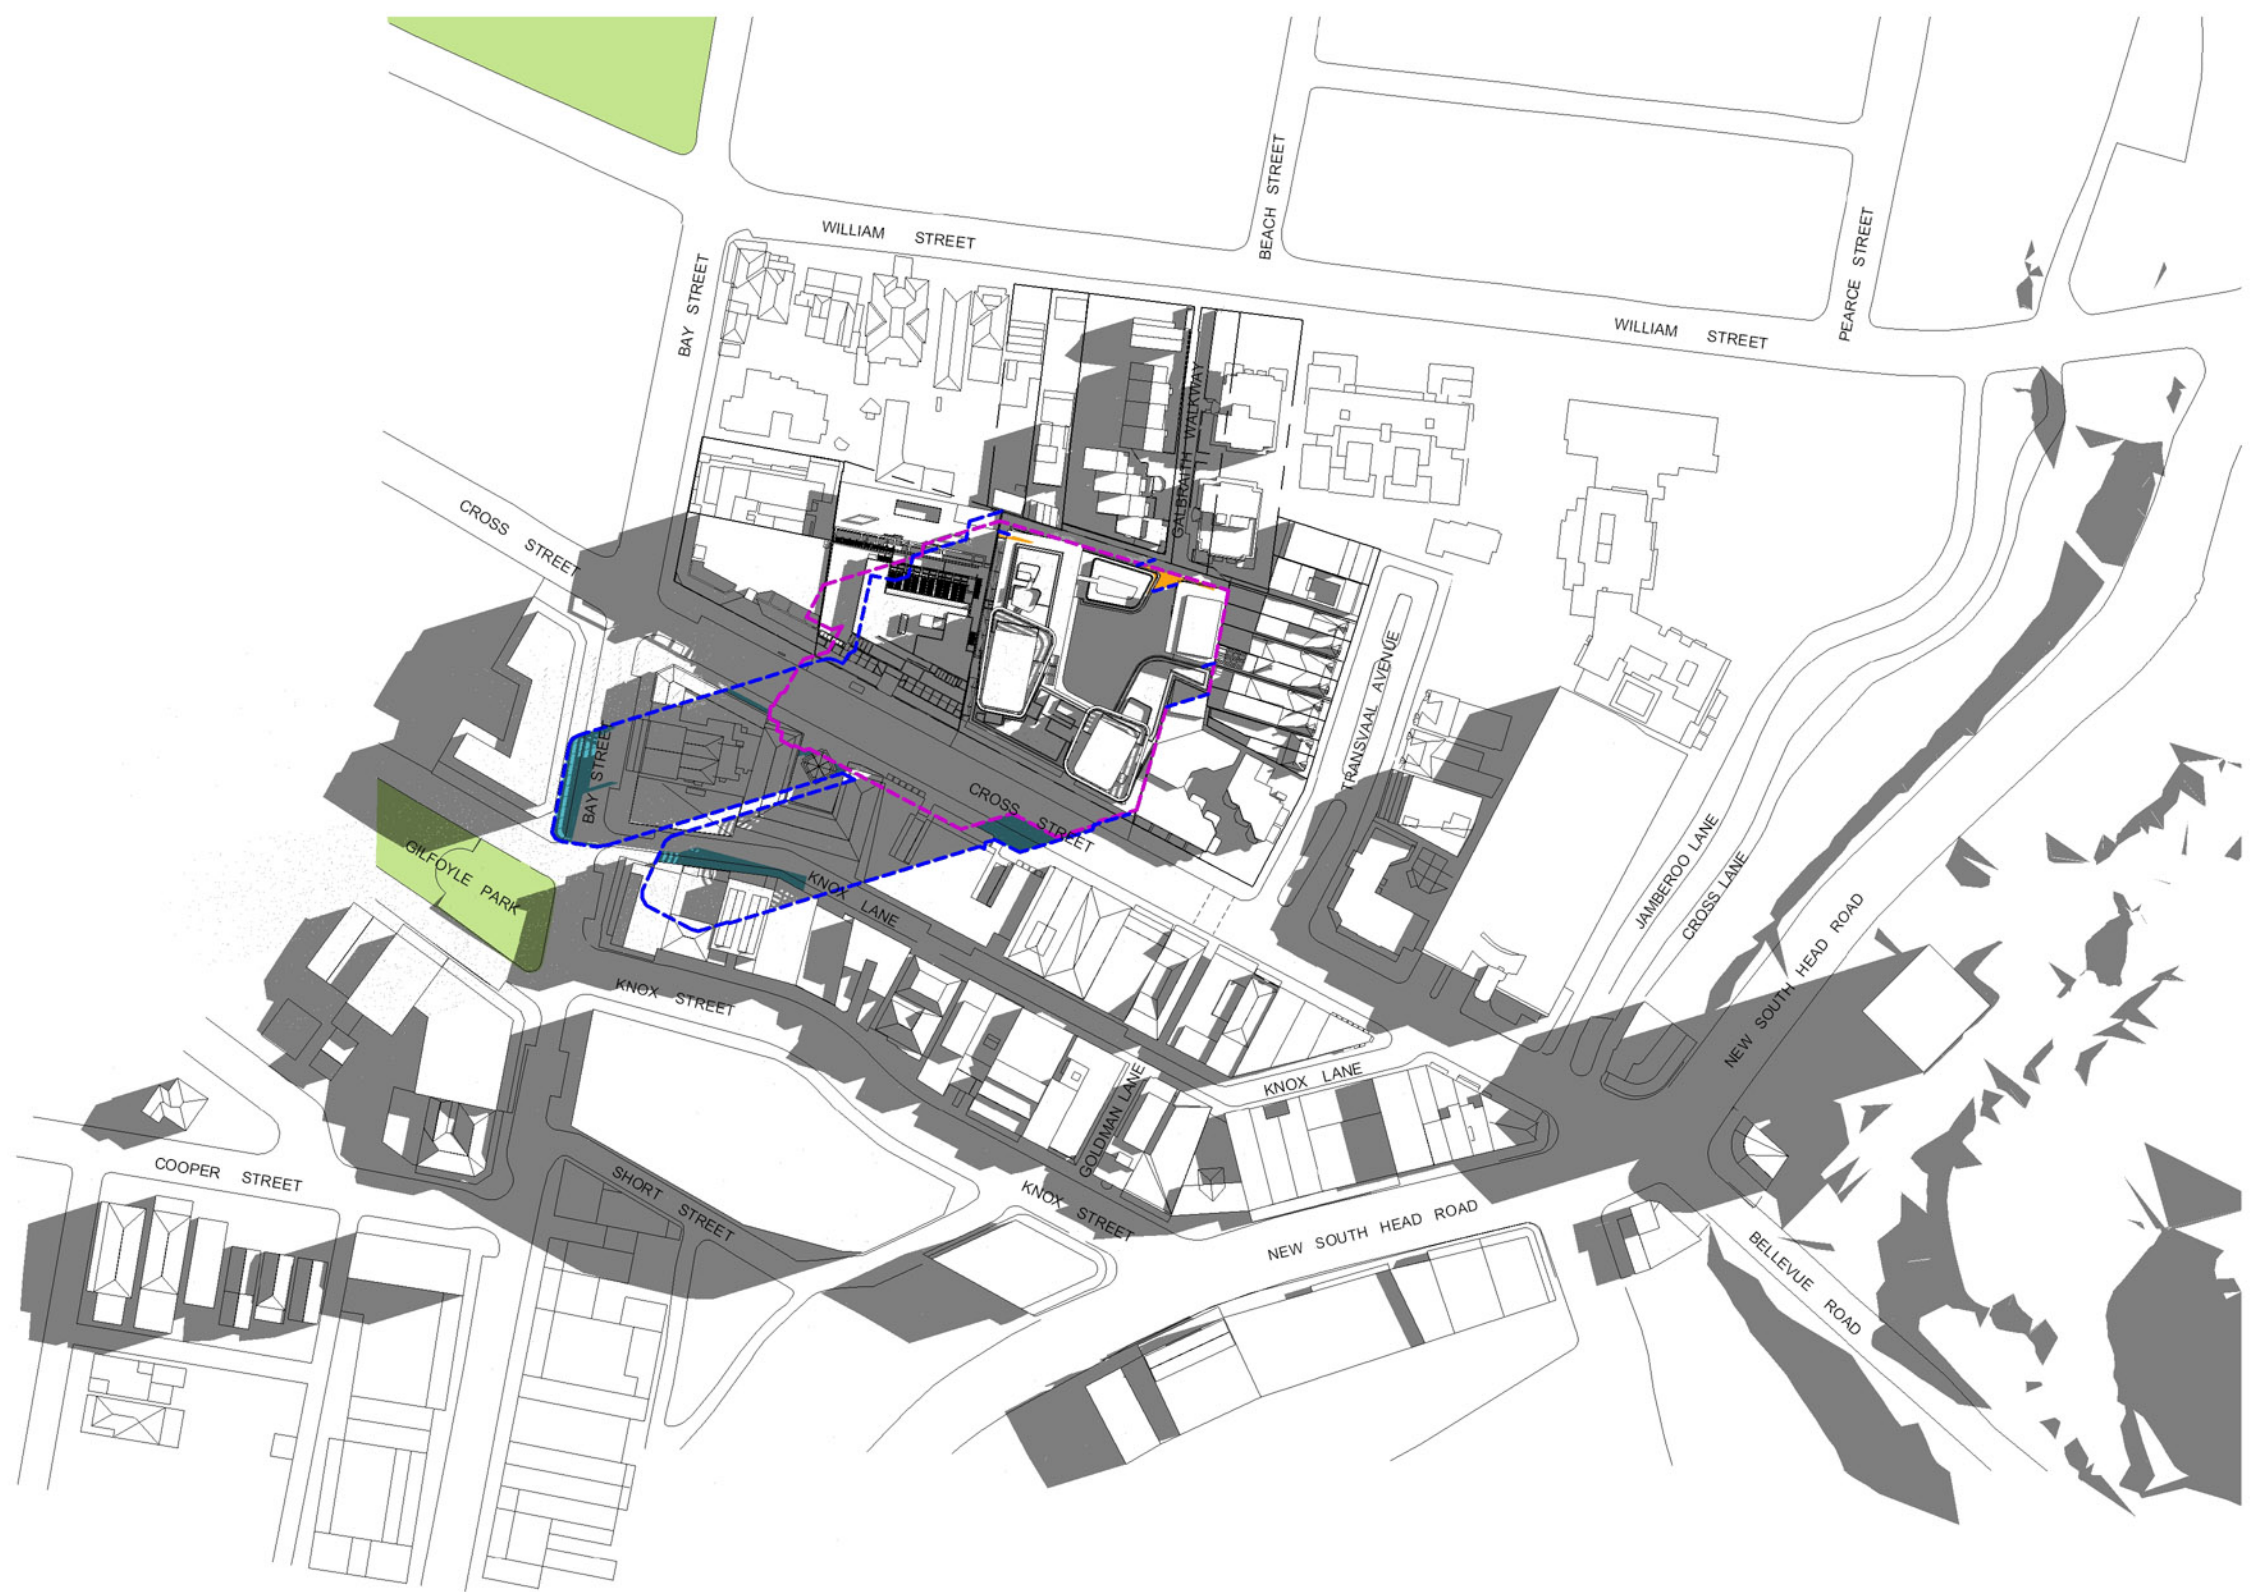

Architectus Sydney
 Level 3, 341 George Street
 Sydney NSW 2000
 T (61 2) 8252 8400
 F (61 2) 8252 8600
 sydney@architectus.com.au
 ABN 11 098 489 448

project
33 CROSS STREET, DOUBLE BAY

drawing
SHADOWS - 21ST MARCH 9am

scale	1:1000 @ A1	drawing no.	
drawn	TF		DA14-31
checked	CO	issue	
project no.	070068		A