


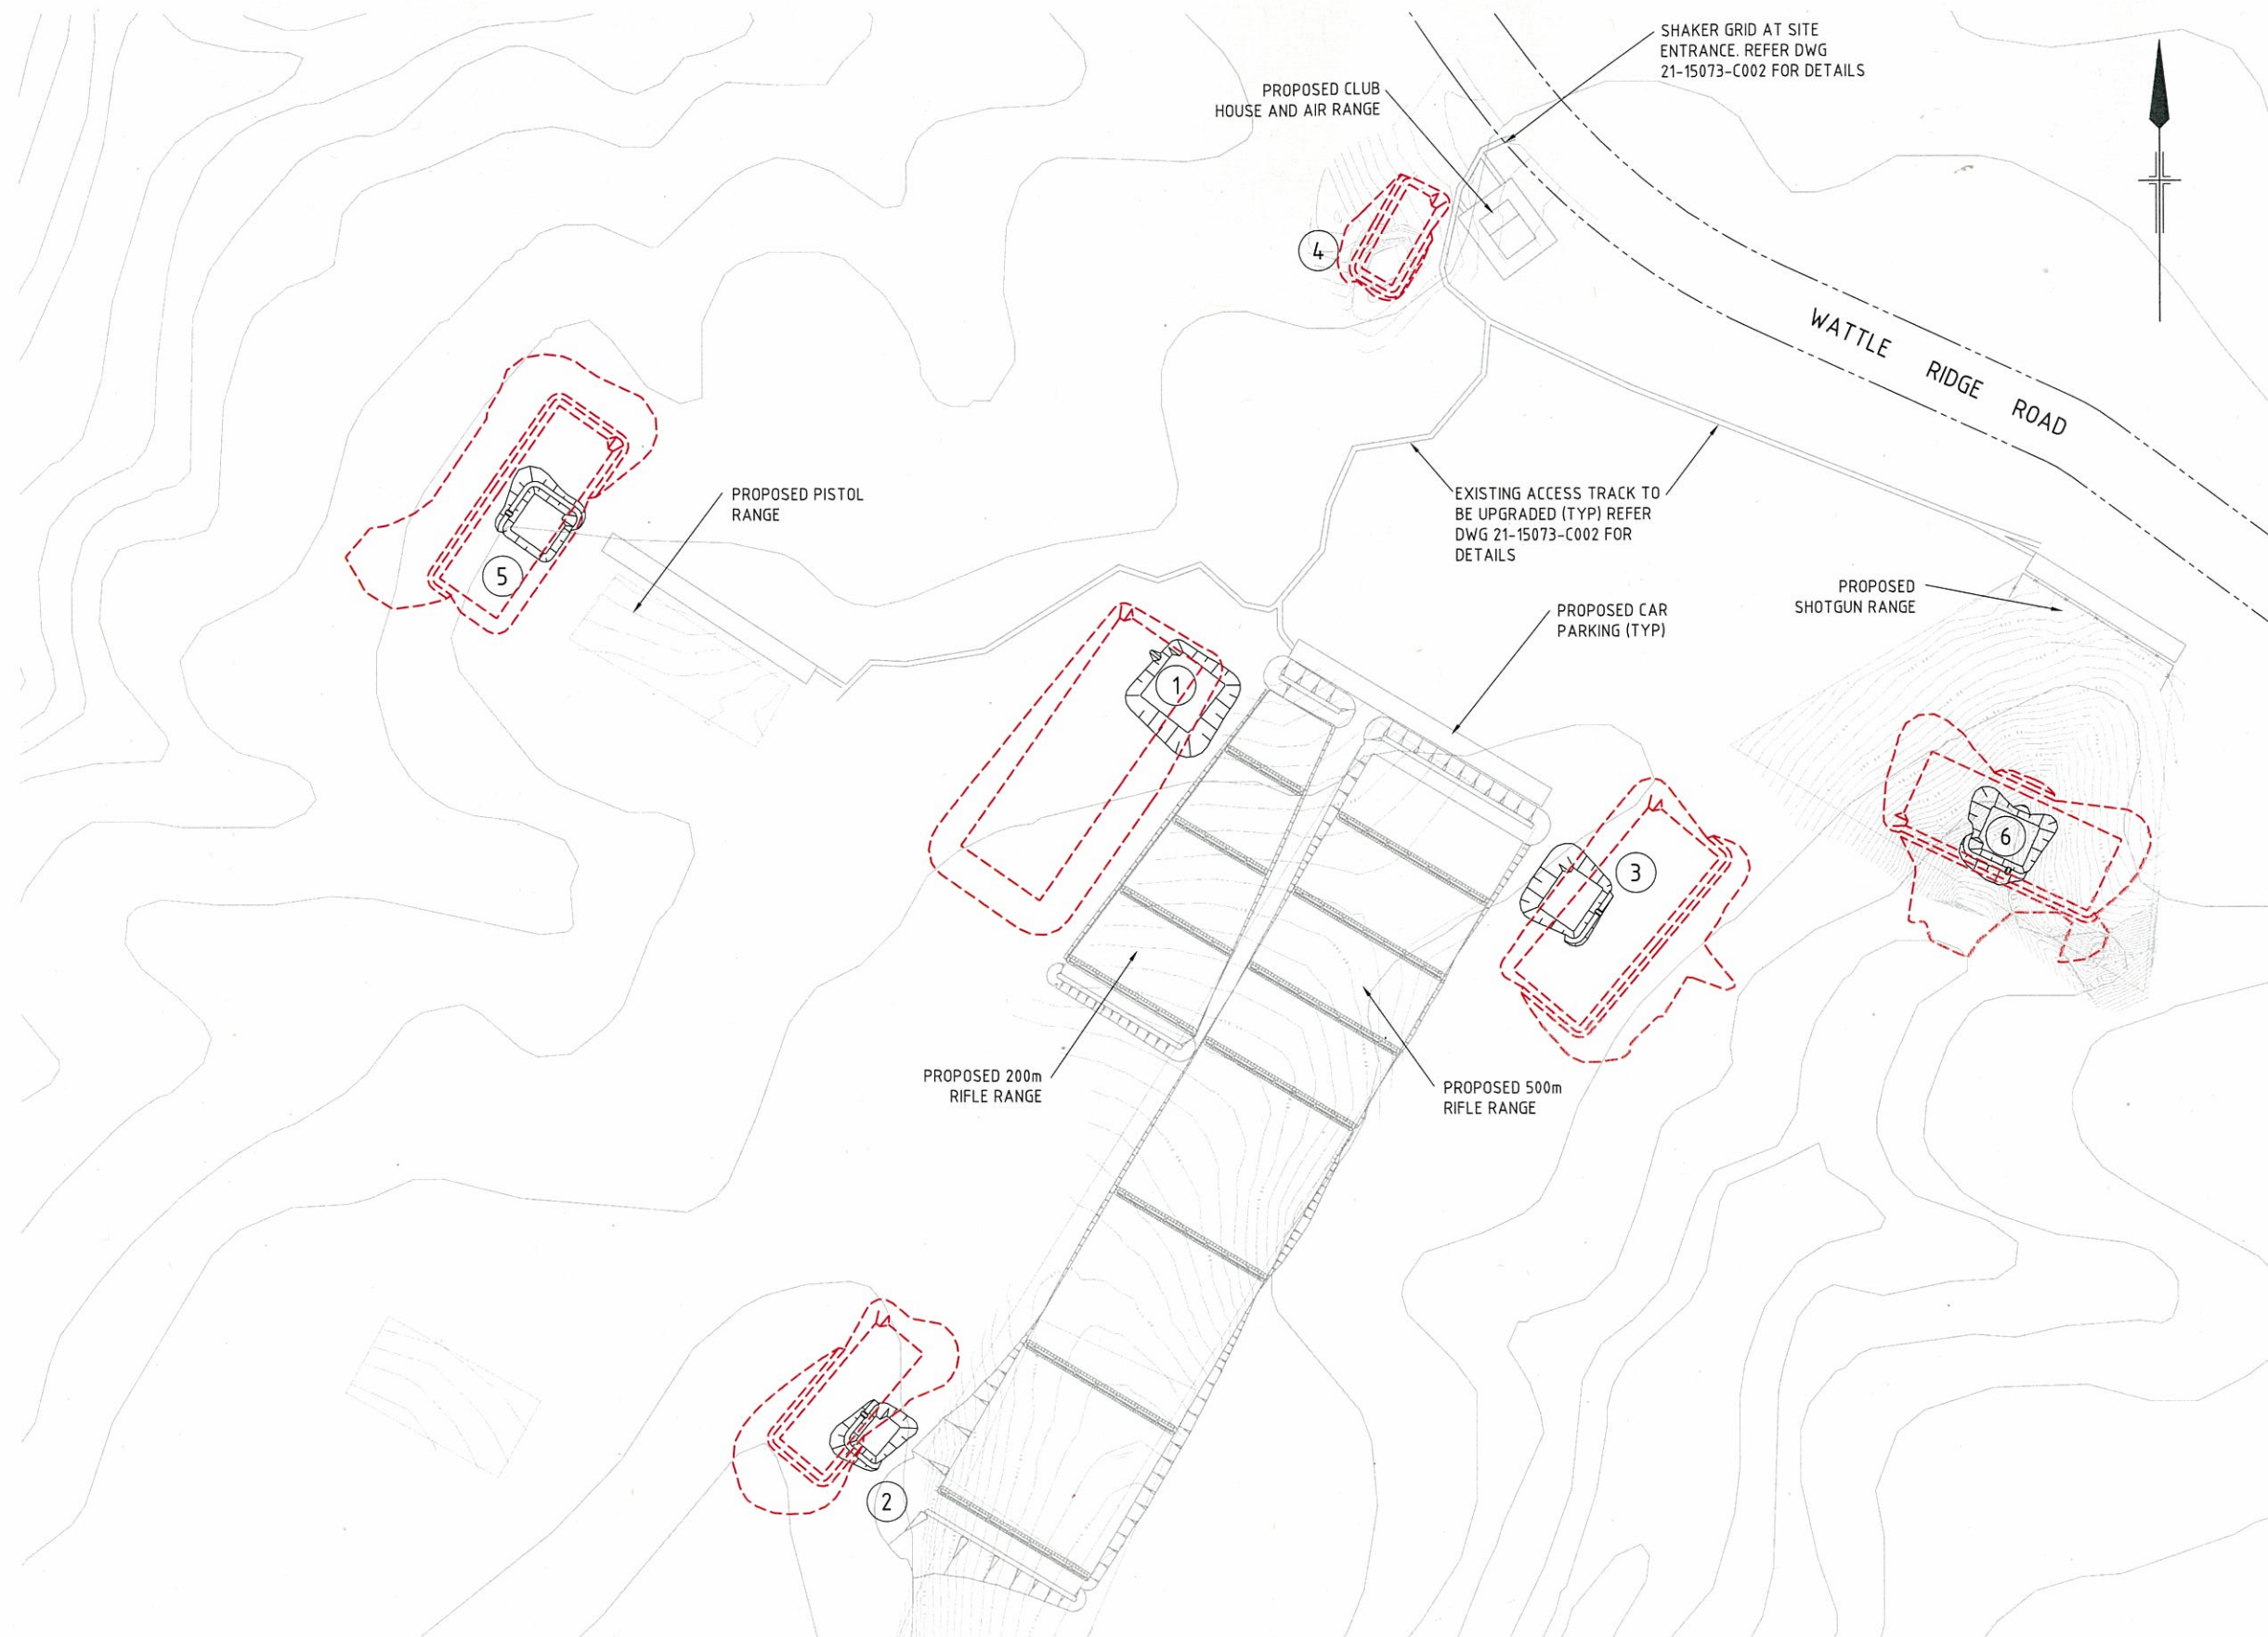

LEGEND

PROPOSED SEDBASIN (100YR 24hr FLOW)

PROPOSED SEDBASIN (GHD EA DESIGN)

PRELIMINARY

B	PRELIMINARY ISSUE	AH	05.05.09
A	INITIAL ISSUE	AH	03.12.08
rev	description	app'd	date

NSW SPORT AND RECREATION
HILLTOP RANGE
**SITE GENERAL ARRANGEMENT
PLAN**

CLIENTS | PEOPLE | PERFORMANCE

Levels 2 & 3 GHD Tower, 24 Honeysuckle Drive
Newcastle NSW 2300 Australia
T 61 2 4979 9999 F 61 2 4979 9988
E ntlmail@ghd.com.au W www.ghd.com.au

Conditions of Use: This document may only be used by GHD's client (and any other person who GHD has agreed can use this document) for the purpose for which it was prepared and must not be used by any other person or for any other purpose.

scale | 1:2000 for A1 | job no. | 21-15073
date | DEC 2008 | rev no. | B

approved **SK024**

SEDBASIN SCHEDULE

BASIN NO.	STORAGE VOLUME (m ³)		AREA TO BE CLEARED (m ²)	
	GHD EA DESIGN	100YR 24hr FLOW	GHD EA DESIGN	100YR 24hr FLOW
1	2,000	14,440	3,800	18,790
2	660	4,880	2,000	9,850
3	1,380	10,170	2,890	15,680
4	270	2,000	0	3,900
5	2,000	7,930	2,585	16,520
6	660	8,850	2,980	15,430