


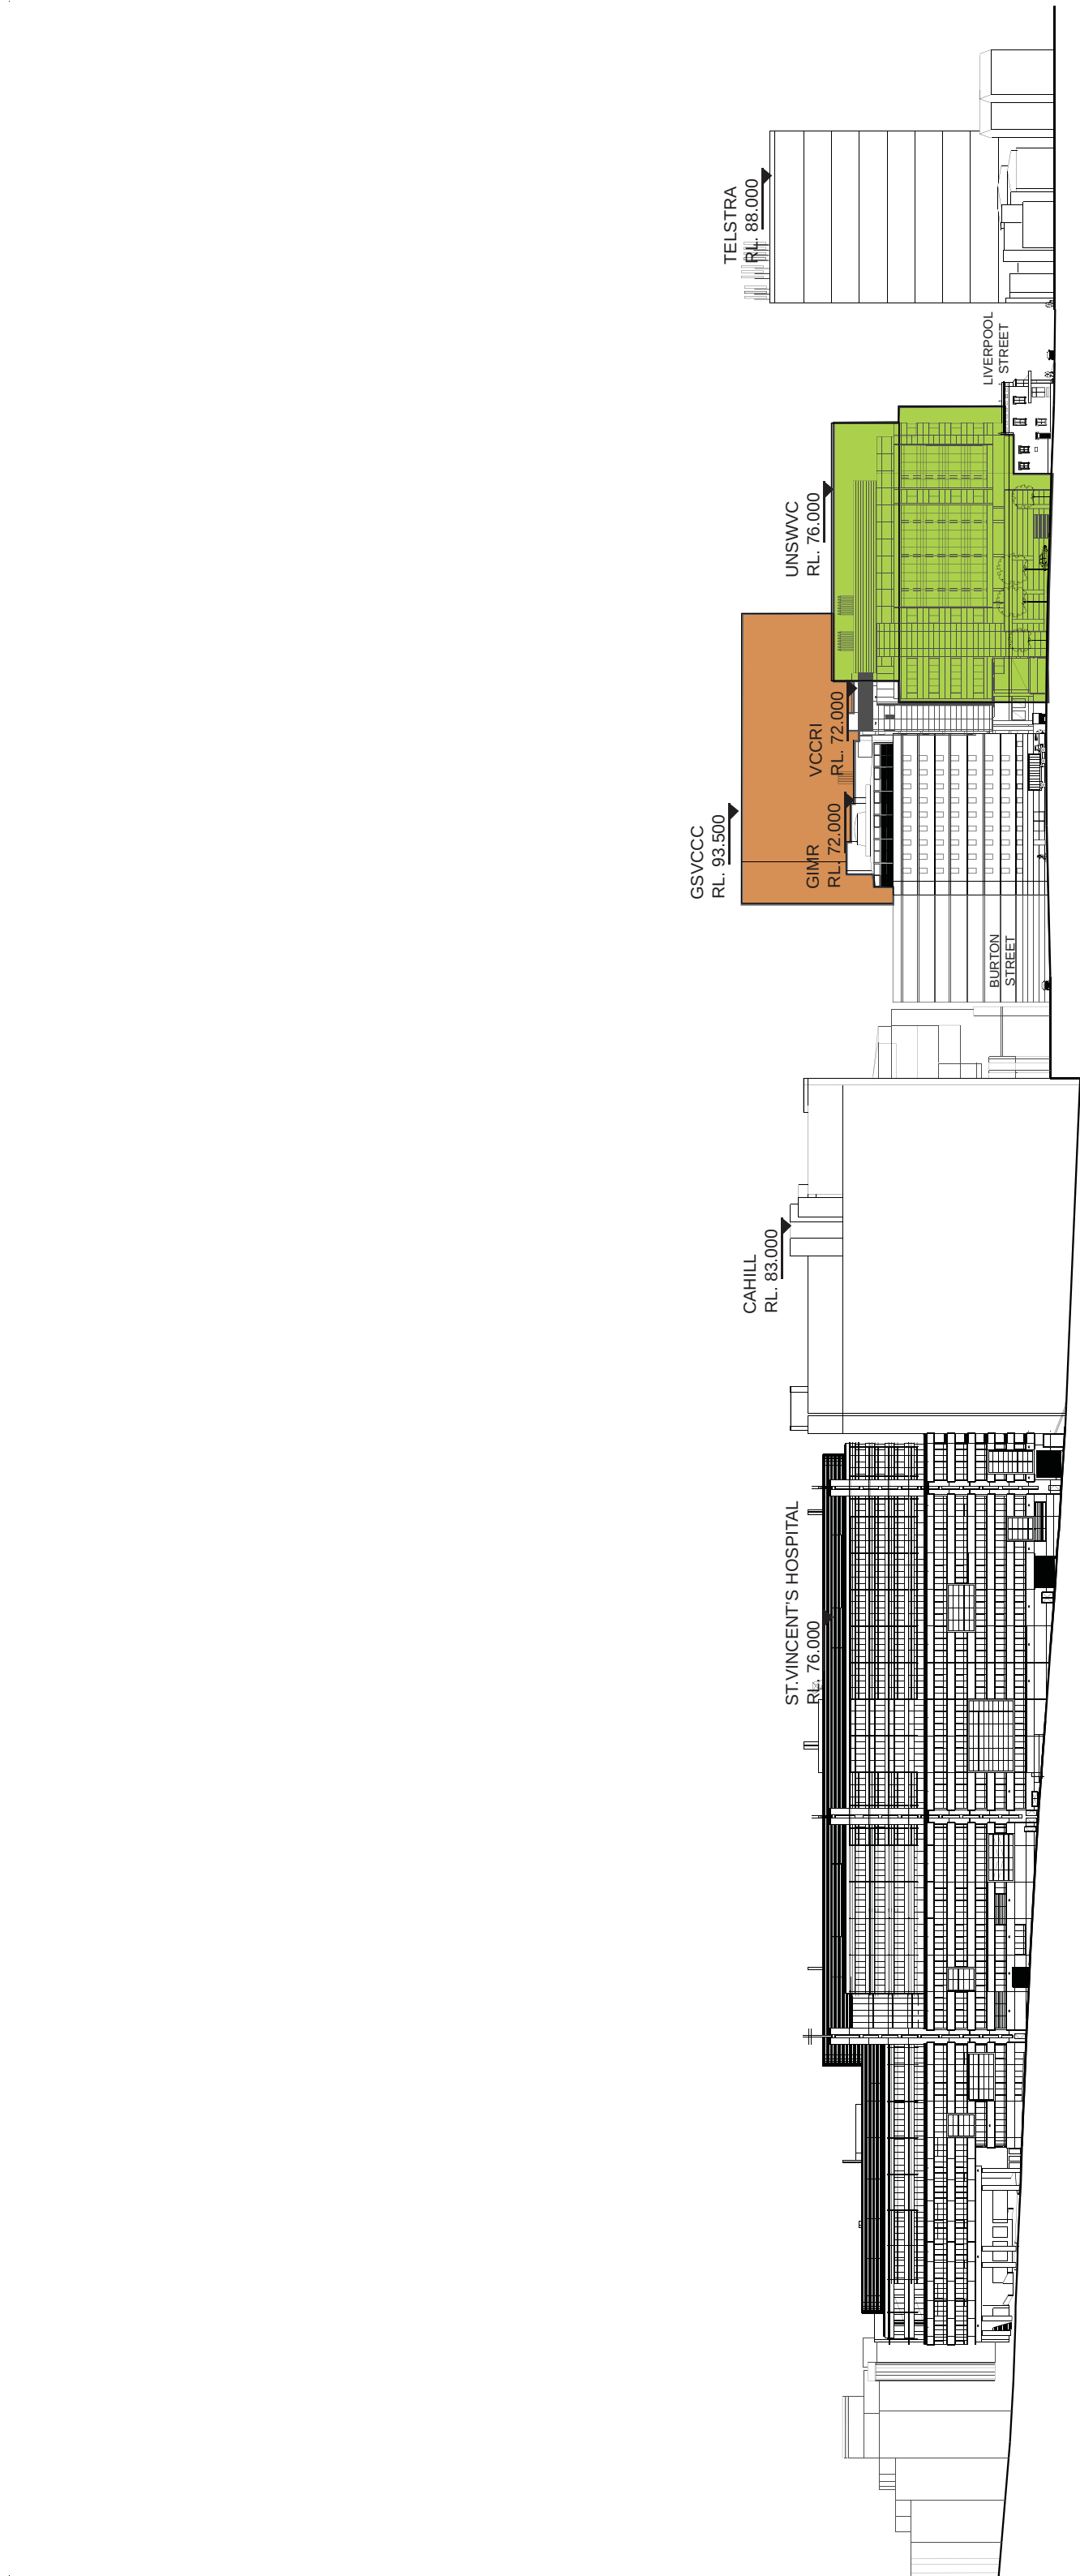

OVERALL BUILDING HEIGHTS - EAST STREET ELEVATION

Client 	Planners URBIS Level 21 321 Kent Street Sydney NSW 2000 T +612 8233 9900 F +612 8233 9966 info@urbis.com.au	Architects Daryl Jackson Robin Dyke Pty Ltd Architects 64 Rose Street Chippendale NSW 2008 T +612 9319 2955 F +612 9638 1116 www.djrd.com.au	Project St. VINCENT'S RESEARCH PRECINCT DARLINGHURST	08 411 project number MAY 2009 DATE STREET ELEVATION EAST drawing title	N.T.S. scale SK 05 drawing number
--	--	--	--	--	---