


1

AVONDALE STREETSCAPE

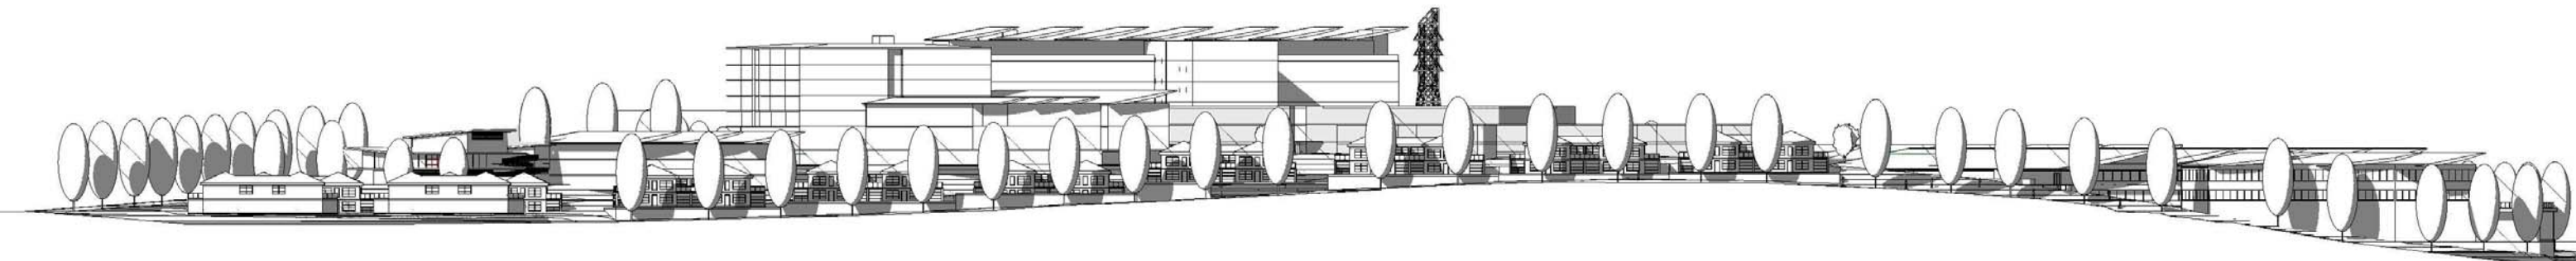

2

GOOLAGONG STREETSCAPE

Imagescape Design Studios (ABN: 18 552 436 522) is an architect corporation registered under the provisions of the NSW Architects Act 2003. Nominated architects are Christine Kelly registration no. 40003 & Stephen Phillips registration no. 40008

Consultant Team: Consultant



Amendment Issue:

No.	Description	Date

Imagescape Design STUDIOS  
health studio



C2.12 The Fusion Building 22 - 36 Mountain Street, Ultimo NSW 2007 p: 02 9215 1000 e: studio@imagescape.com.au



NORTH POINT

ILLAWARRA INTERNATIONAL HEALTH PRECINCT  
Avondale Rd, Huntley  
LA VIE DEVELOPMENTS

Street Elevations

Project number	04	SK 005 EL
Date	05/03/09	
Drawn by	Author	Scale
Checked by	Checker	