



1 Section 1
1 : 750

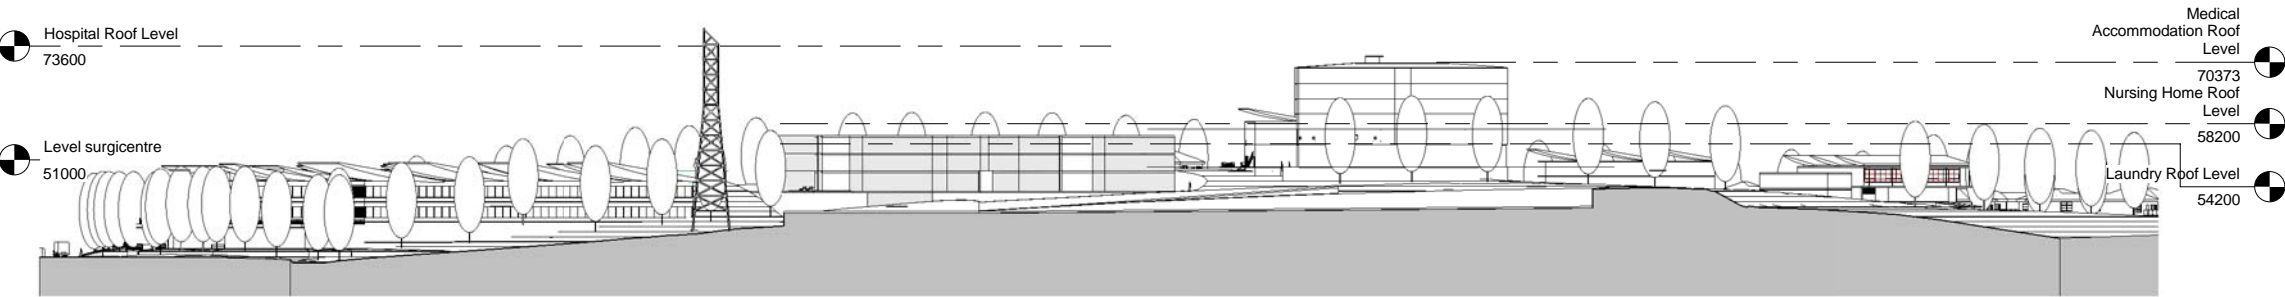

2 Section 2
1 : 750

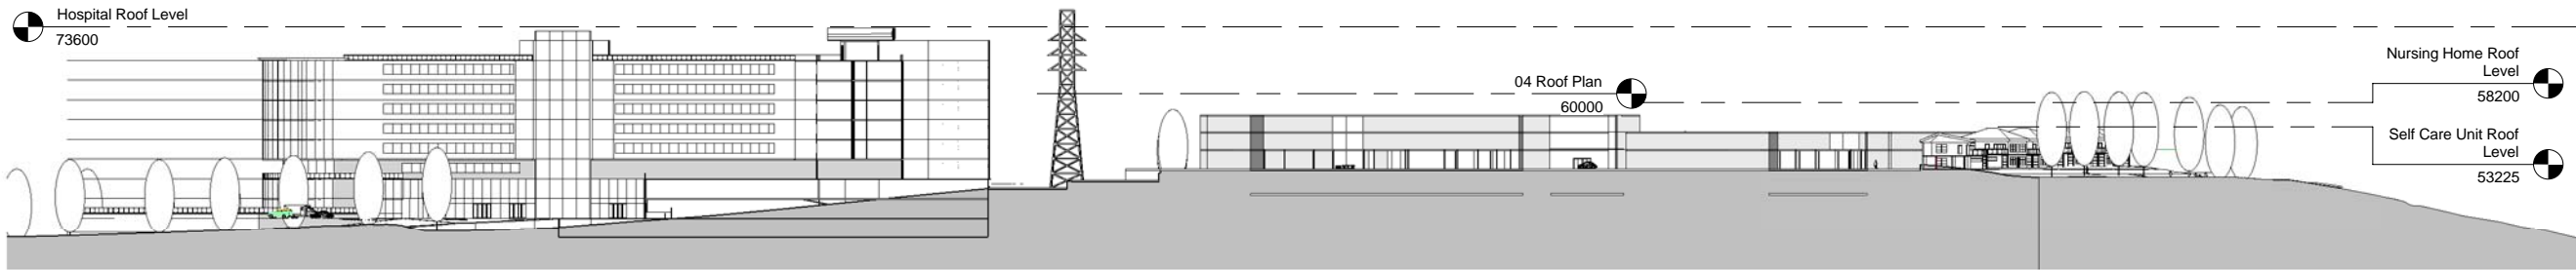

3 Section 3
1 : 750

Imagescape design studios (ABN: 18 552 436 522) is an architect corporation registered under the provisions of the NSW Architects Act 2003. Nominated architects are Christine Kelly registration no. 63003 & Stephen Phillips registration no. 40038

Consultant Team: Consultant



Amendment Issue:

No.	Description	Date

Imagescape Design STUDIOS
health studio



C2-12 The Fusion Building 22 - 36 Mountain Street, Ultimo NSW 2007 p: 02 9215 1000 e: studio@imagescape.com.au



ILLAWARRA INTERNATIONAL HEALTH PRECINCT
Avondale Rd, Huntley
LA VIE DEVELOPMENTS

Sections

Project number	04	SK 006 SE
Date	05/03/09	
Drawn by	Author	
Checked by	Checker	
Scale	1 : 750	
Plot name	9/05/2009 3:00:24 PM	
Issue	6	