


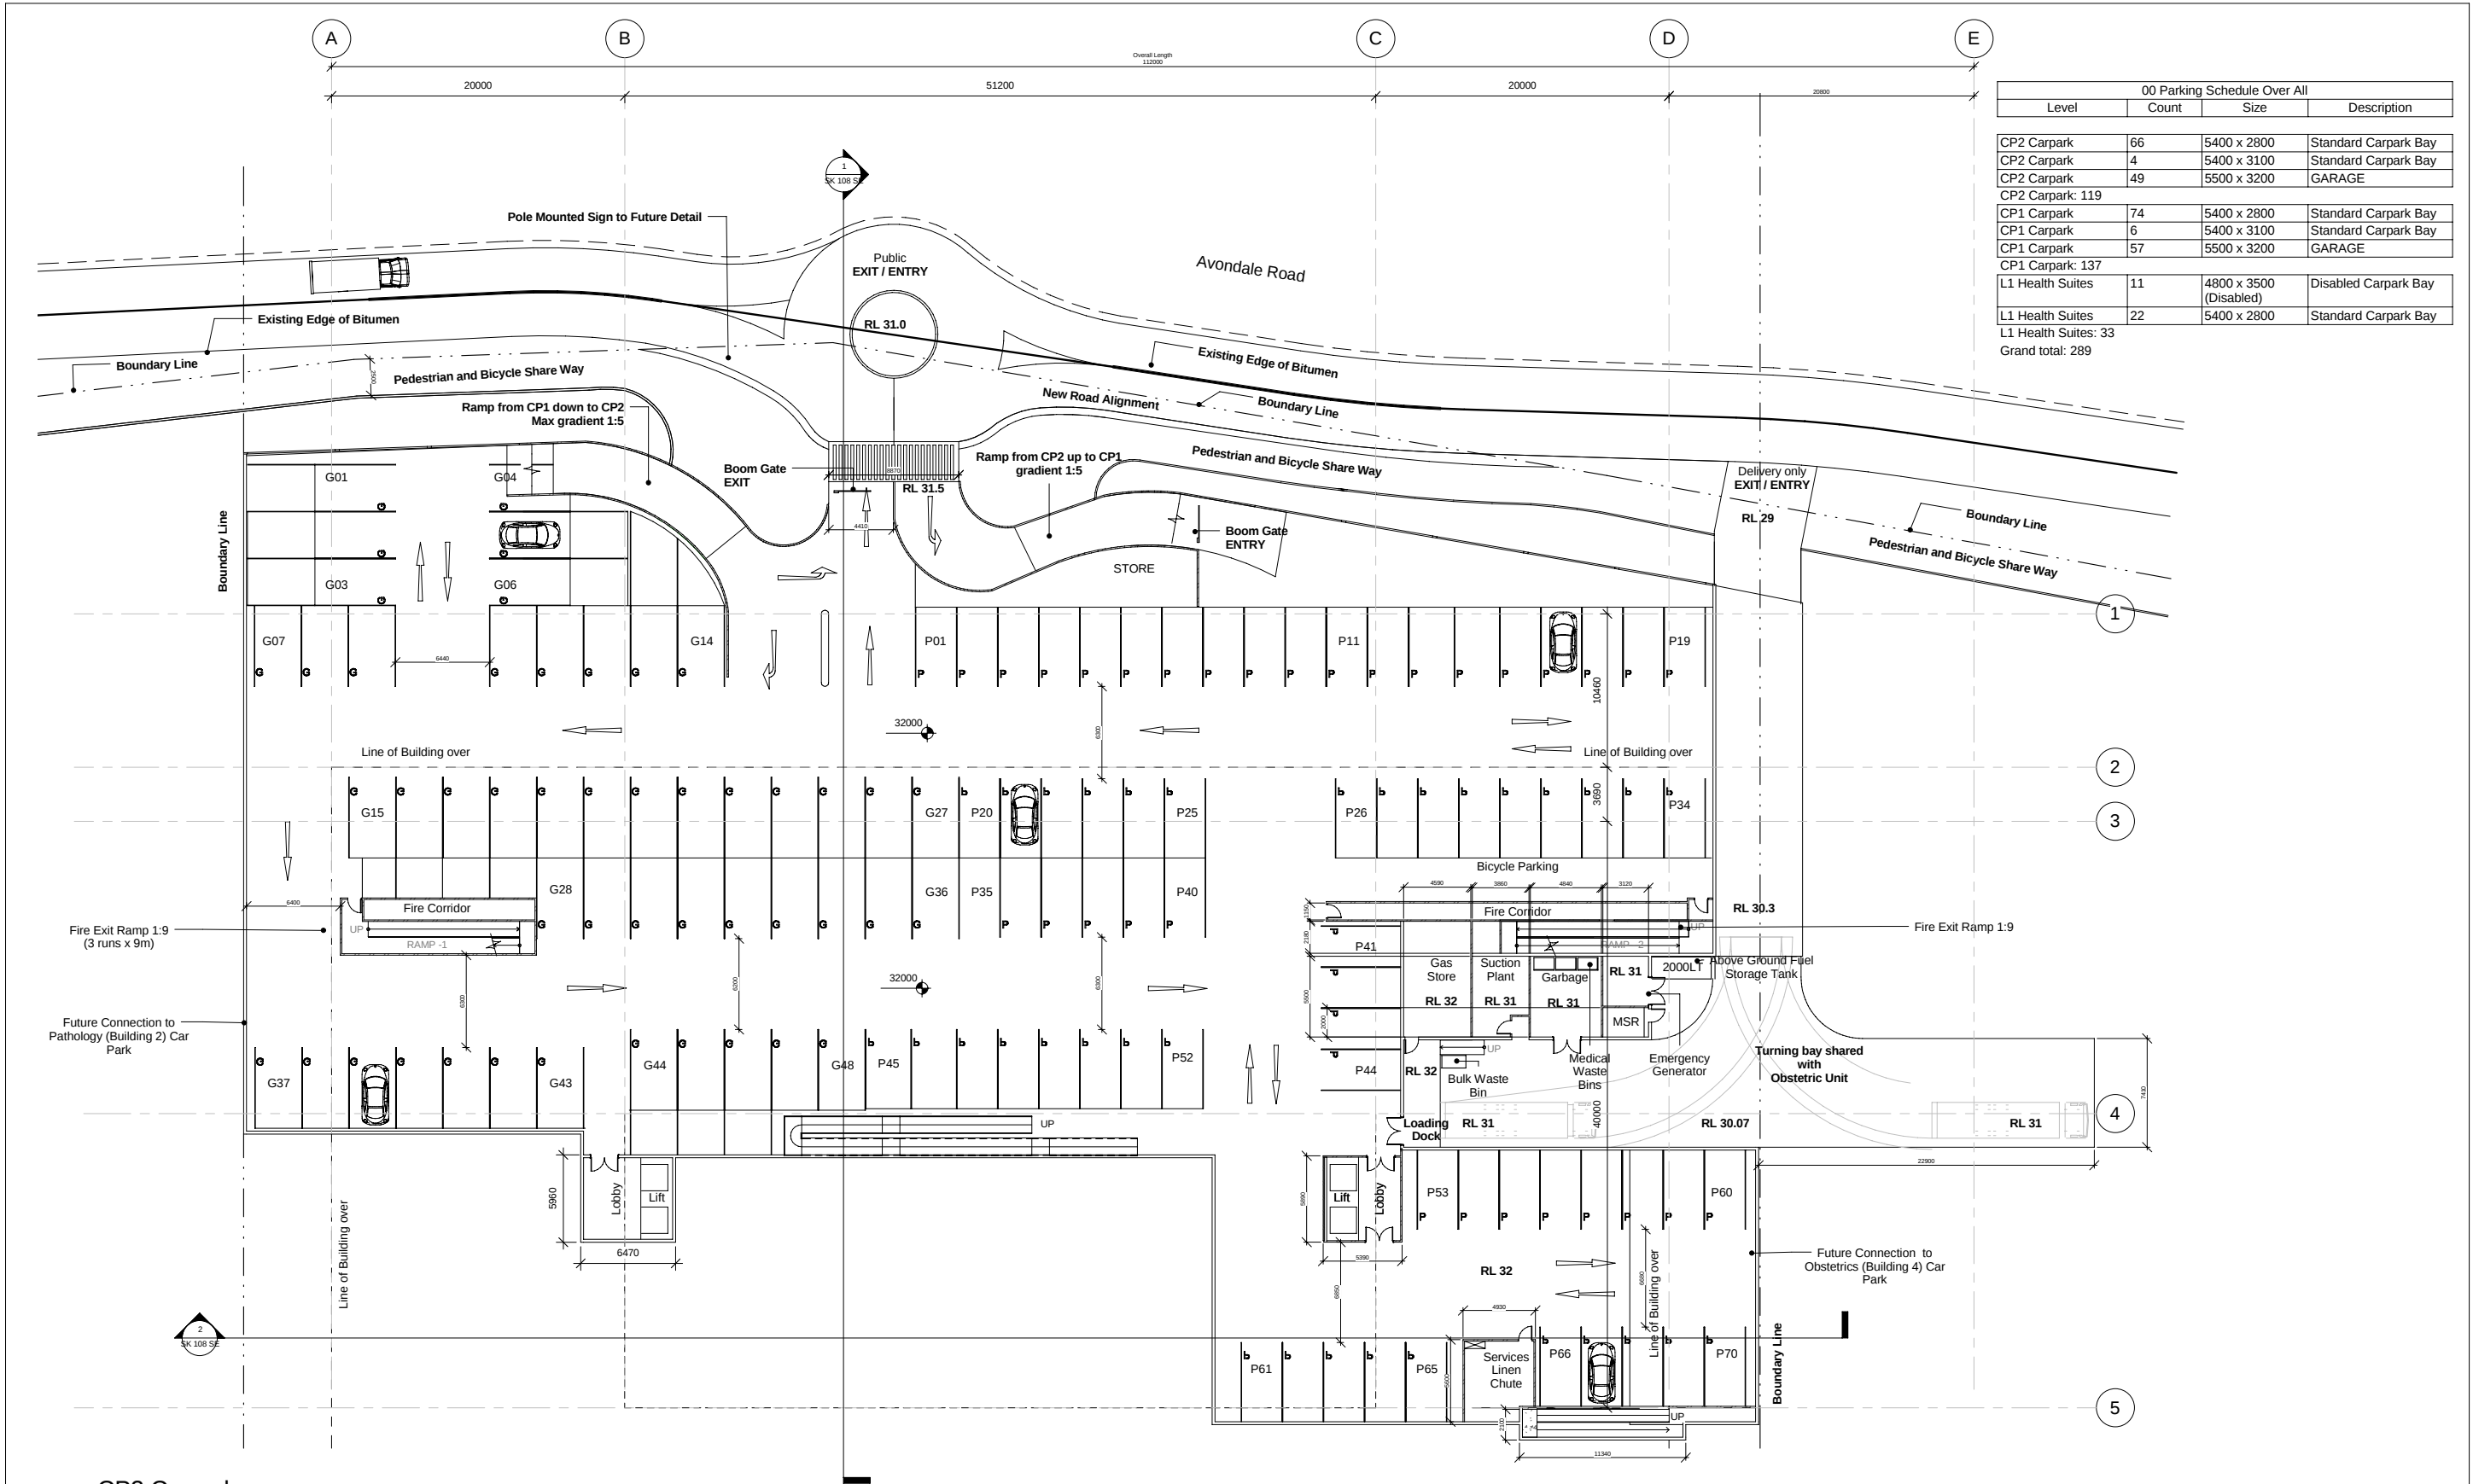

00 Parking Schedule Over All			
Level	Count	Size	Description
CP2 Carpark	66	5400 x 2800	Standard Carpark Bay
CP2 Carpark	4	5400 x 3100	Standard Carpark Bay
CP2 Carpark	49	5500 x 3200	GARAGE
CP2 Carpark: 119			
CP1 Carpark	74	5400 x 2800	Standard Carpark Bay
CP1 Carpark	6	5400 x 3100	Standard Carpark Bay
CP1 Carpark	57	5500 x 3200	GARAGE
CP1 Carpark: 137			
L1 Health Suites	11	4800 x 3500 (Disabled)	Disabled Carpark Bay
L1 Health Suites	22	5400 x 2800	Standard Carpark Bay
L1 Health Suites: 33			
Grand total: 289			

1 CP2 Carpark
1 : 200

Imagescape design studios (ABN: 18 562 456 522) is an architect corporation registered under the provisions of the NSW Architects Act 2003. Nominated architects are Christine Kelly registration no. 6503 & Stephen Phillips registration no. 4028

Consultant Team:

Amendment Issue:		
No.	Description	Date
12	For meeting discussion	09/03/09

C2.12 The Fusion Building 22 - 36 Mountain Street, Ultimo NSW 2007 p. 02 9215 1000 e: studio@imagescape.com.au

ILLAWARRA INTERNATIONAL SPECIALIST & SURGICENTRE

Avondale Rd, Huntley

LA VIE DEVELOPMENTS

CP2 Carpark Level 2 Plan			
Project number	03	SK 102 PL	
Date	04/03/09		
Drawn by	NA	Scale	1 : 200
Checked by	CK	Plot date	27/05/2009 2:49:51 PM
			12

K:\LaVie\03 surg\PDF\090303 Surgicentre - Issue12.rvt