


SK 106 EL
1

02 Parking Schedule CP1		
Count	Size	Description
74	5400 x 2800	Standard Carpark Bay
6	5400 x 3100	Standard Carpark Bay
57	5500 x 3200	GARAGE

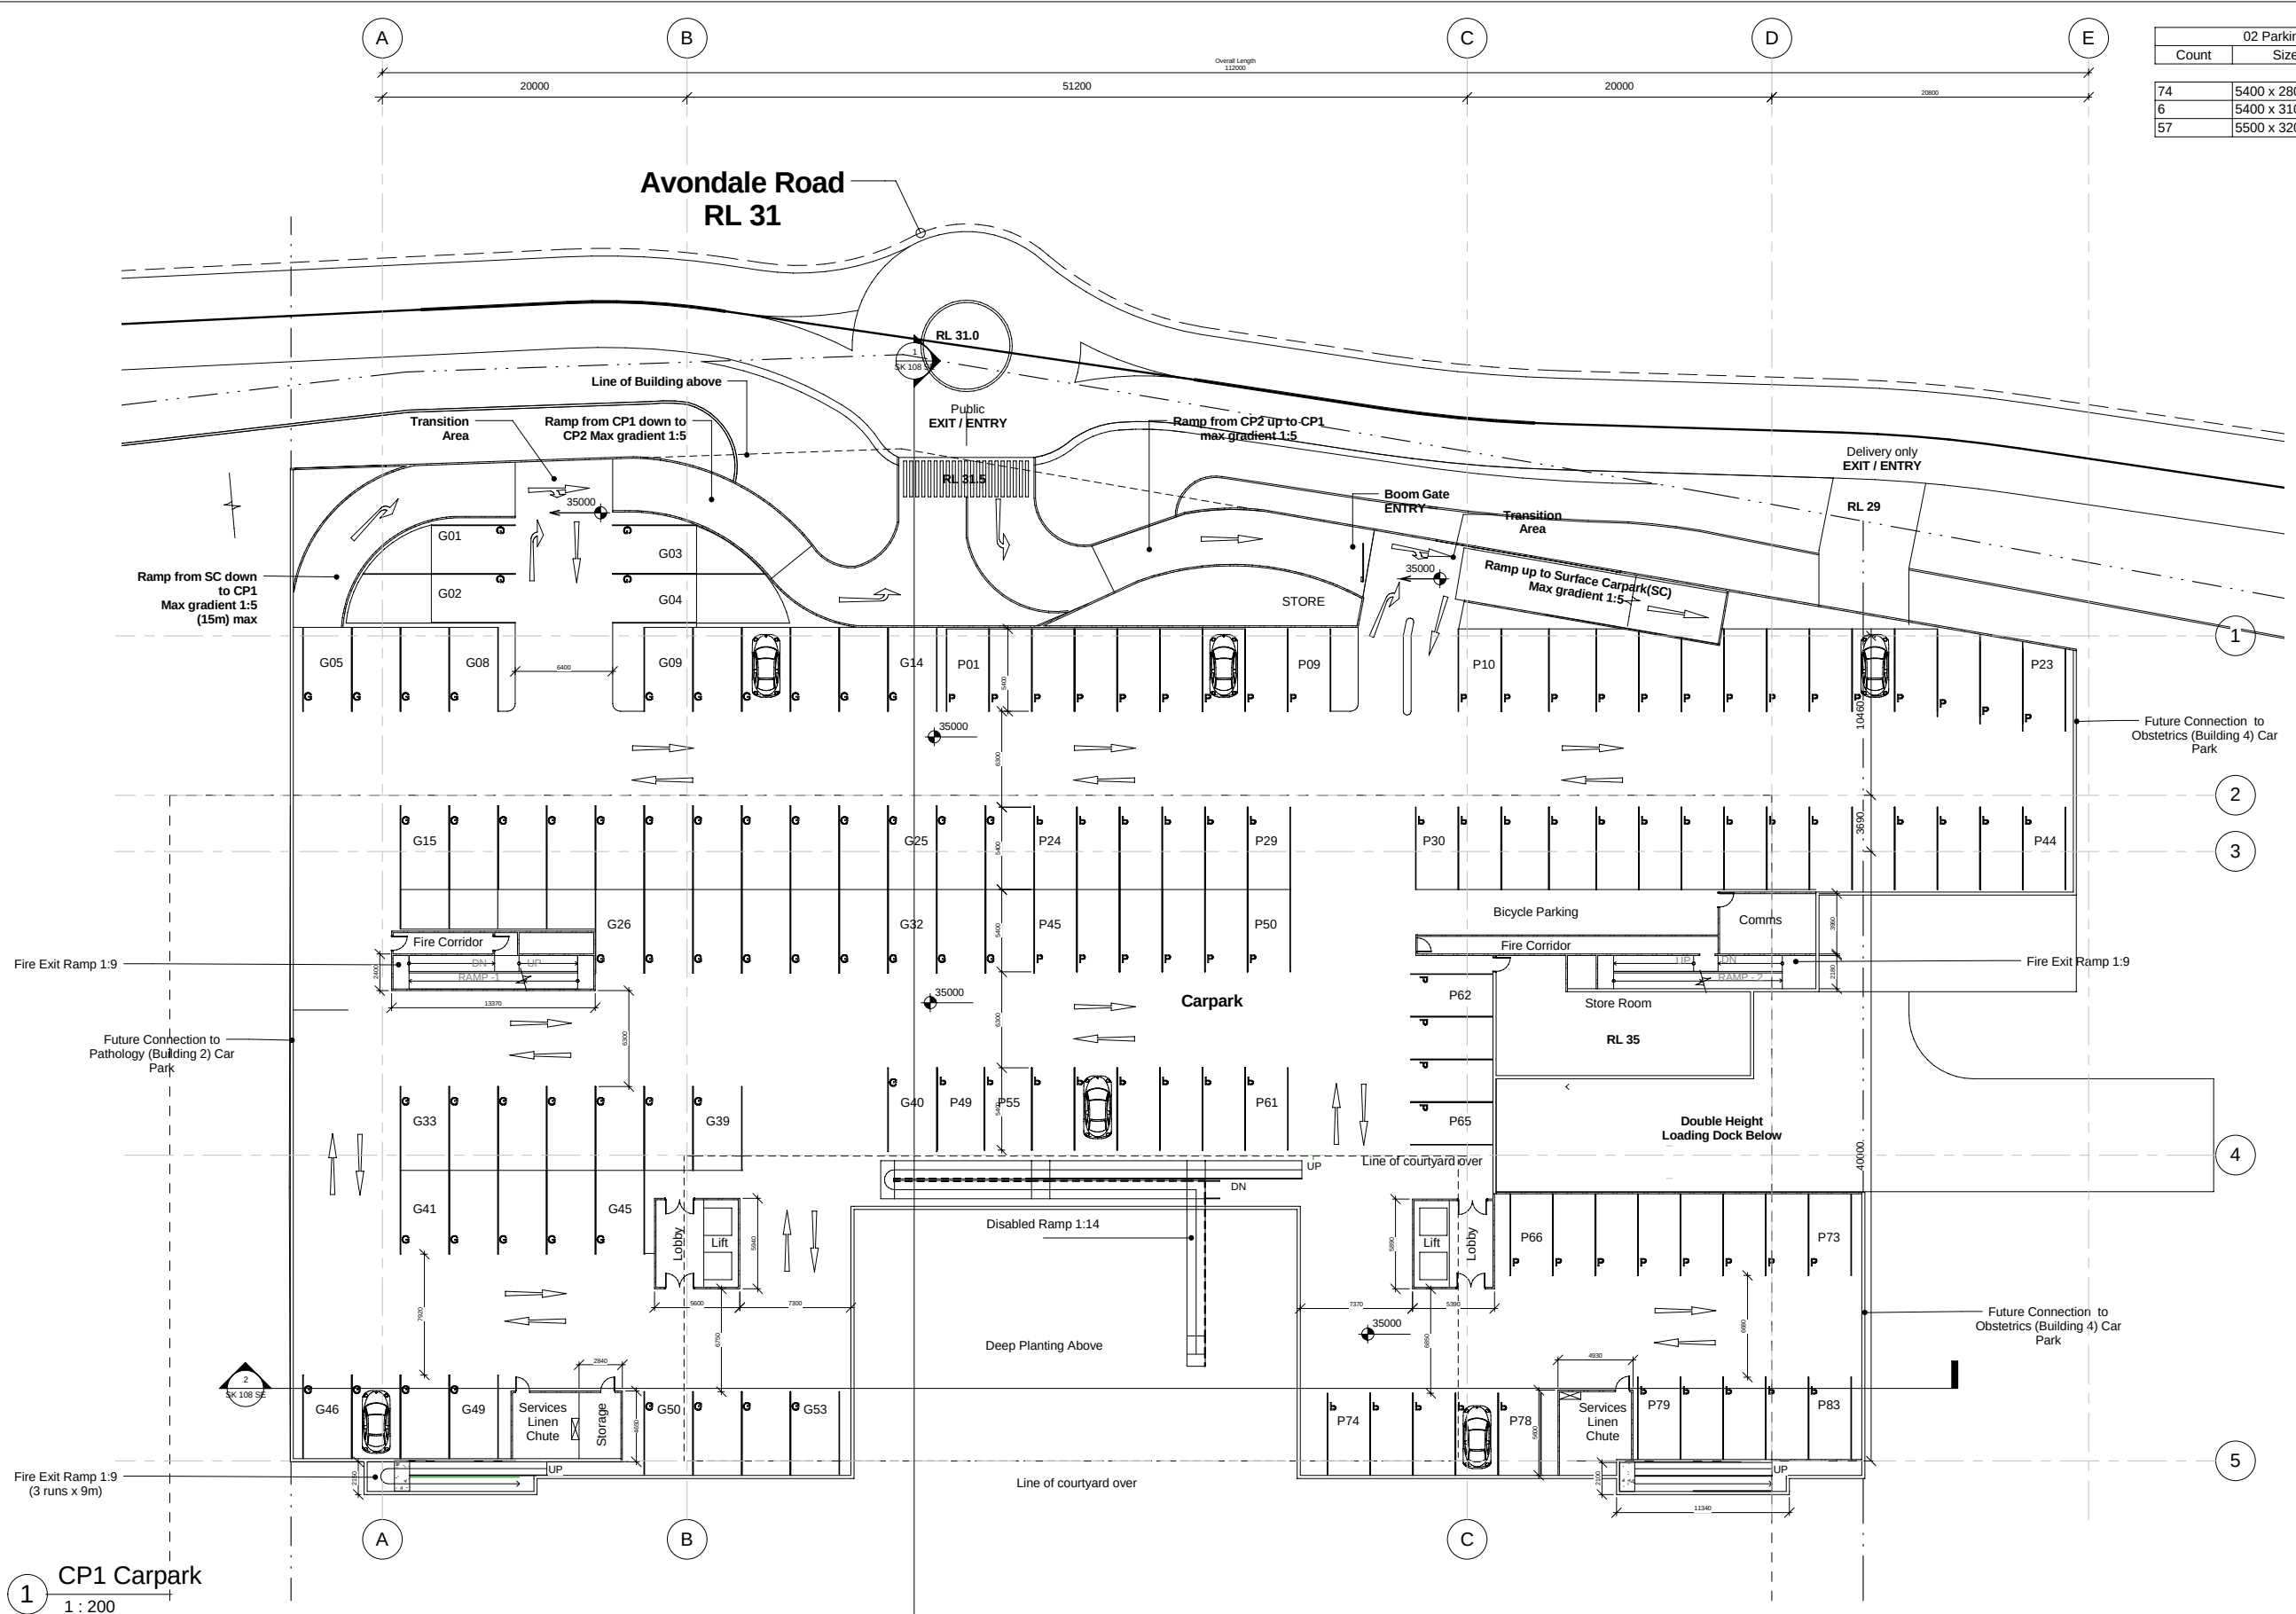

1 CP1 Carpark
1 : 200

Imagescape Design Studios (ABN: 18 562 456 522) is an architect corporation registered under the provisions of the NSW Architects Act 2003. Nominated architects are Christine Kelly registration no. 6502 & Stephen Phillips registration no. 4628

Consultant Team:

Amendment Issue:		
No.	Description	Date
12	For meeting discussion	05/03/09

Imagescape Design Studios
health studio

C2.12 The Fusion Building 22 - 36 Mountain Street, Ultimo NSW 2007 p. 02 9215 1000 e: studio@imagescape.com.au

NORTH POINT

ILLAWARRA INTERNATIONAL SPECIALIST & SURGICENTRE

Avondale Rd, Huntley

LA VIE DEVELOPMENTS

CP1 Carpark Level 1 Plan			
Project number	03	SK 103 PL	
Date	04/03/09		
Drawn by	NA	Scale	1 : 200
Checked by	CK	Plot date	27/05/2009 2:49:39 PM
			12

K:\LaVie\03 surg\PDF\090303 Surgicentre - Issue12.rvt