


1 ELEVATION WEST
1 : 200

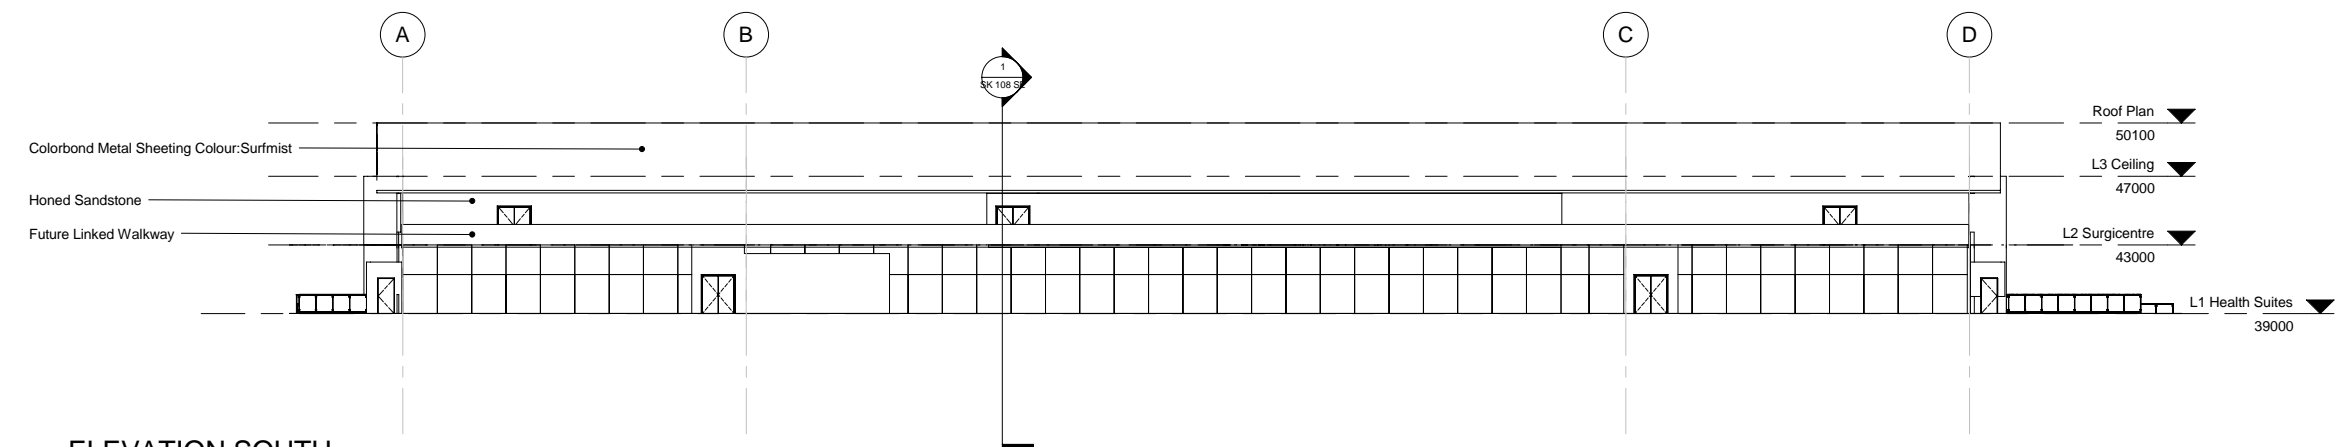

2 ELEVATION SOUTH
1 : 200

Imagescape Design Studios (ABN: 18 602 476 022) is an architect corporation registered under the provisions of the NSW Architects Act 2003. Nominated architects are Christine Kelly registration no. 6503 & Stephen Phillips registration no. 4608

Consultant Team:



Amendment Issues:		
No.	Description	Date

C2.12 The Fusion Building 22 - 36 Mountain Street, Ultimo NSW 2007 p. 02 9215 1000 e: studio@imagescape.com.au

Imagescape Design STUDIOS
health studio



ILLAWARRA INTERNATIONAL SPECIALIST & SURGICENTRE
Avondale Rd, Huntley
LA VIE DEVELOPMENTS

Elevations

Project number	03	SK 107 EL	
Date	04/03/09	Scale	1 : 200
Drawn by	Author	Plot date	29/05/2009 4:13:39 PM
Checked by	Checker		

K:\LaVie\03 surg\PDF\02\030303 Surgicentre - issue12.rvt

EA Submission