



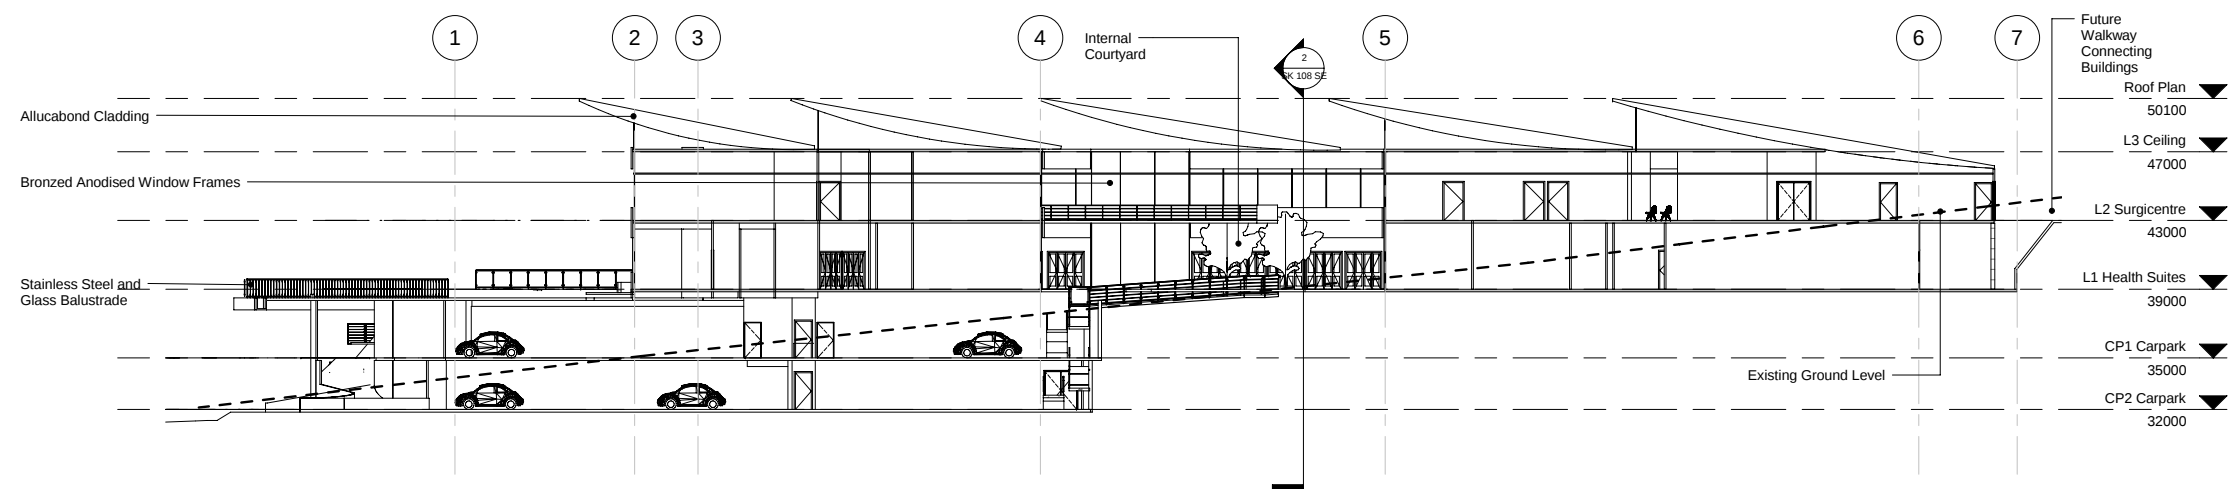

1 Section North - South
1 : 200

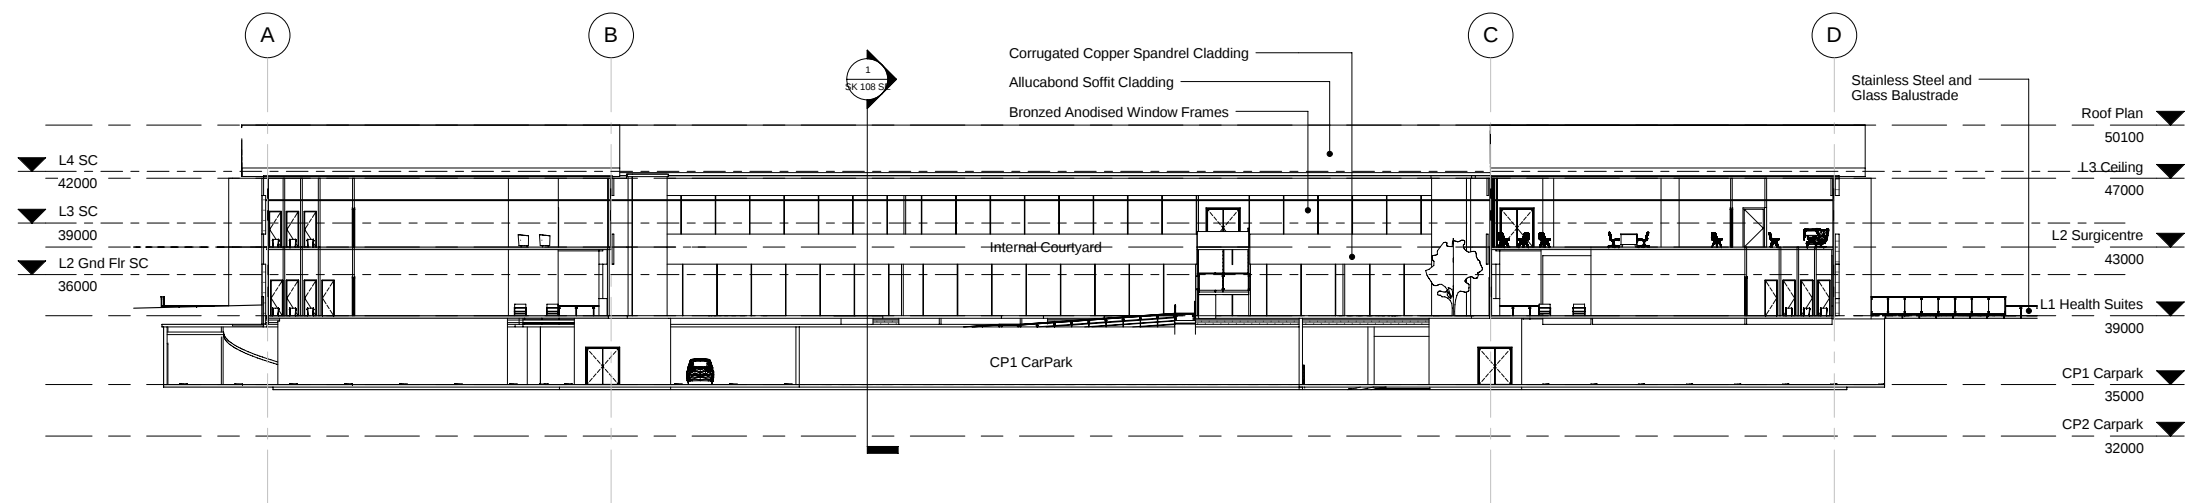

2 Section East - West
1 : 200

Imagescape Design Studios (ABN: 18 602 476 522) is an architect corporation registered under the provisions of the NSW Architects Act 2003. Nominated architects are Christine Kelly registration no. 6503 & Stephen Phillips registration no. 4608


Consultant Team:



Amendment Issue:		
No.	Description	Date

C2.12 The Fusion Building 22 - 36 Mountain Street, Ultimo NSW 2007 p. 02 9215 1000 e: studio@imagescape.com.au

Imagescape Design STUDIOS
health studio

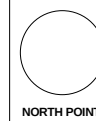

ILLAWARRA INTERNATIONAL SPECIALIST & SURGICENTRE
Avondale Rd, Huntley
LA VIE DEVELOPMENTS

Sections

Project number	03	SK 108 SE	
Date	04/03/09	Author	1 : 200
Drawn by	Checker	29/05/2009	4:14:32 PM
Checked by			

K:\LaVie\IGD surg\PDF\040303 Surgicentre - Issue12.rvt

EA Submission