




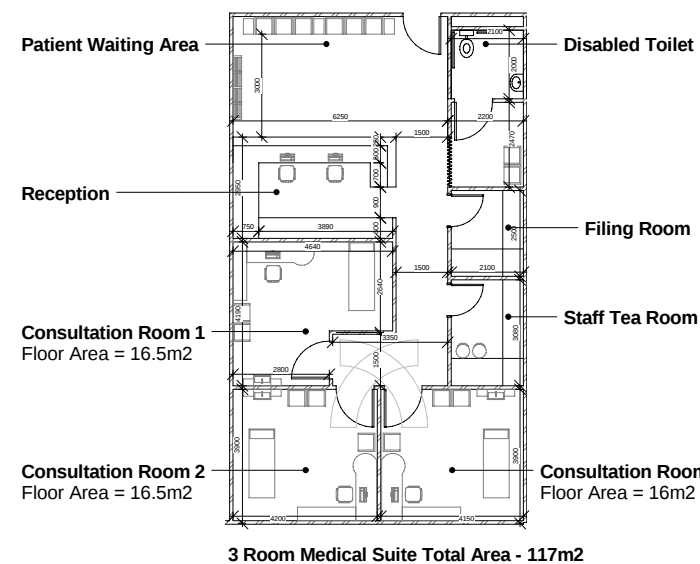


1 Typical Medical Suite - 03 Rooms
1:50

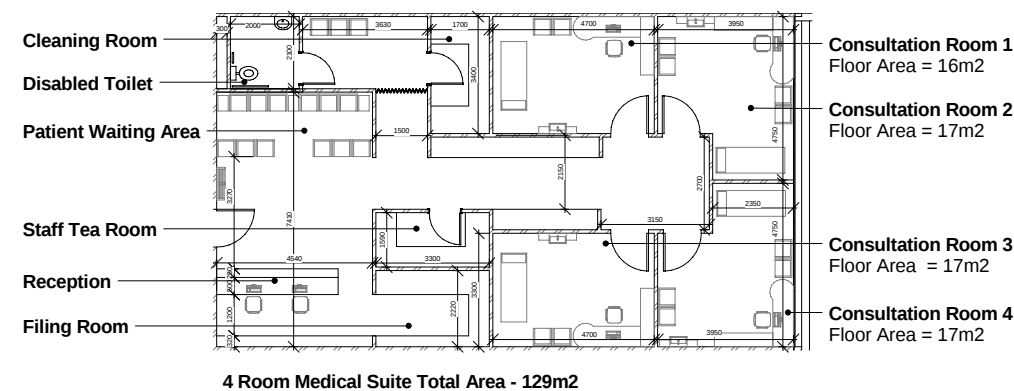


2 Typical Medical Suite - 04 Rooms
1:50

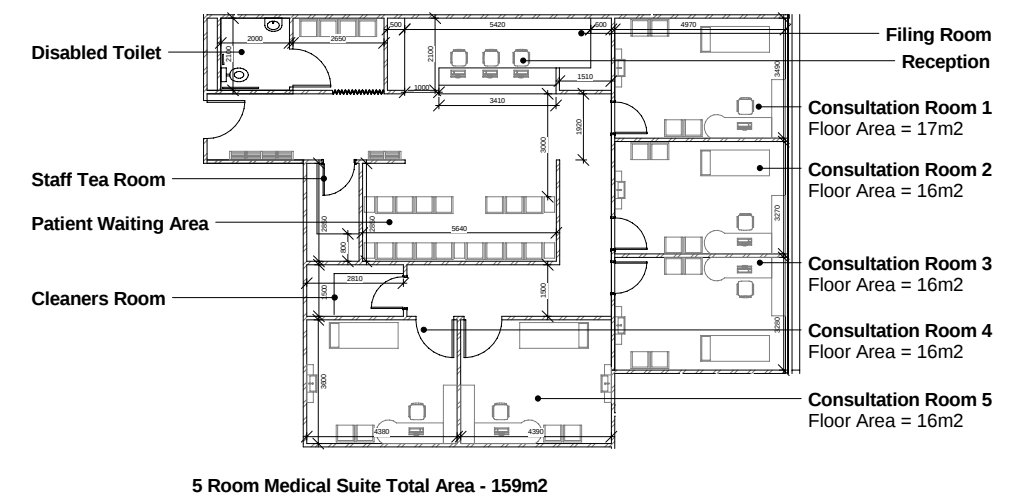

3 Typical Medical Suite - 05 Rooms
1:50

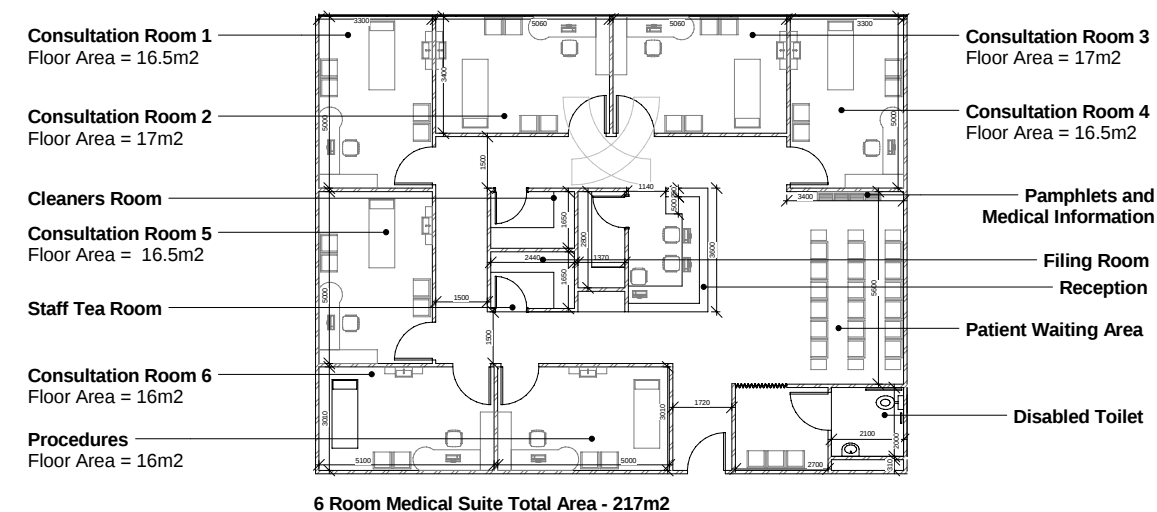

4 Typical Medical Suite - 06 Rooms
1:50

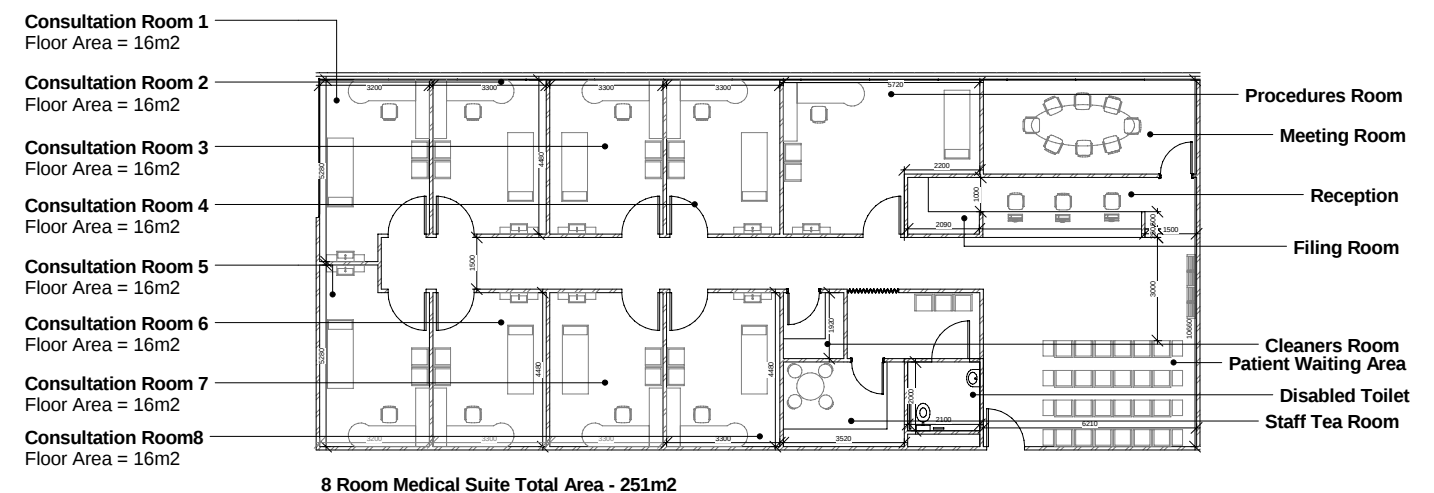

5 Typical Medical Suite - 08 Rooms
1:50

Imagescape Design Studios (ABN: 18 562 456 022) is an architect corporation registered under the provisions of the NSW Architects Act 2003. Nominated architects are Christine Kelly registration no. 6502 & Stephen Phillips registration no. 4608


Consultant Team:



Amendment Issue:		
No.	Description	Date

C2.12 The Fusion Building 22 - 36 Mountain Street, Ultimo NSW 2007 p. 02 9215 1000 e: studio@imagescape.com.au

Imagescape Design STUDIOS
health studio

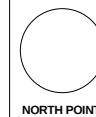

ILLAWARRA INTERNATIONAL SPECIALIST & SURGICENTRE
Avondale Rd, Huntley
LA VIE DEVELOPMENTS

Medical Suites Layout

Project number	03	SK 109 DT
Date	04/03/09	
Drawn by	Author	
Checked by	Checker	
Scale	1:100	
Plot date	29/05/2009	
Plot time	4:14:45 PM	

K:\LaVie\IGS surg\PDF\m90303 Surgicentre - issue12.rvt