


06 L2/CP2 Staff Facilities /
Health Services / Parking
RL39

1
1 : 500

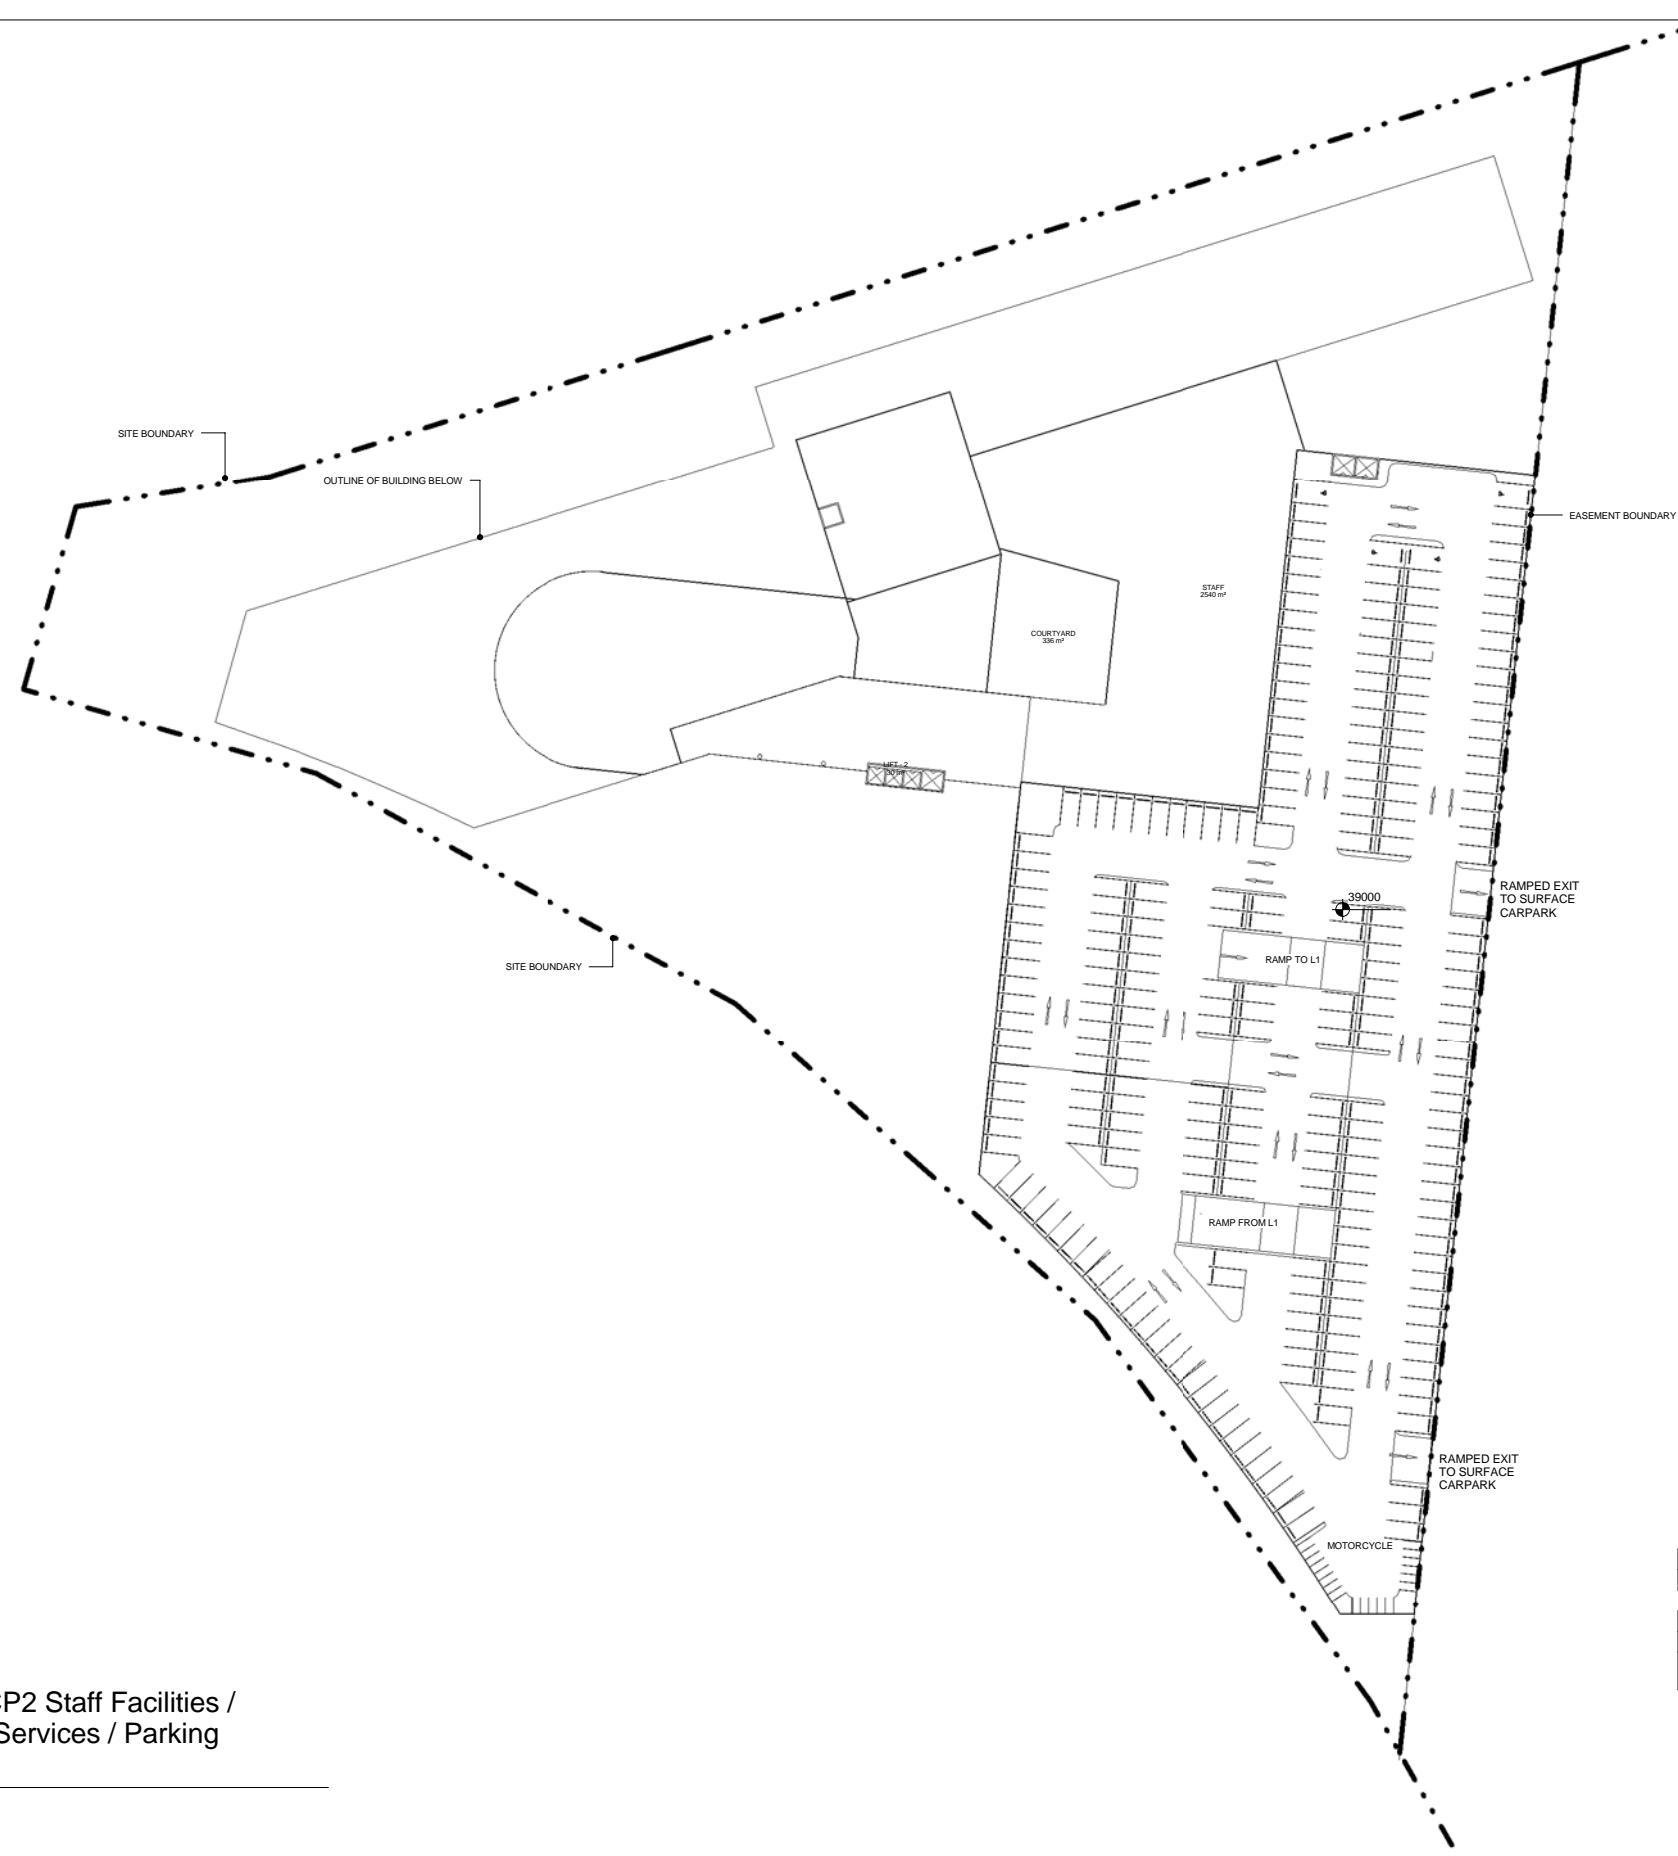

L2 - PARKING SCHEDULE		
Count	Size	Type
19	2500 x 1200	MOTORCYCLE
256	5400 x 2600	GENERAL PARKING
4	5400 x 3500 (Disabled)	DISABLED

Grand total: 279

ENVIRONMENTAL ASSESSMENT

ILLAWARRA INTERNATIONAL TERTIARY REFERRAL
HOSPITAL
Avondale Rd, Huntley
LAVIE DEVELOPMENTS PTY. LTD.

L2 Hospital Staff Facilities

Project number	LAVIE 08	SK 507 PL
Date	Issue Date	
Drawn by	Author	Scale
Checked by	Checker	1 : 500
		15/06/2009 10:43:46 AM
		10

K:\Lavie08 hospital\PR05090225.rvt

EA Submission

Imagescape Design Studios (ABN: 18 602 456 022) is an architect corporation registered under the provisions of the NSW Architects Act 2003. Nominated architects are Christine Kelly registration no. 6503 & Stephen Phillips registration no. 4608

Consultant Team: Consultant



Amendment Issue:		
No.	Description	Date

Imagescape Design STUDIOS
health studio



C2 12 The Fusion Building 22 - 36 Mountain Street, Ultimo NSW 2007 p. 02 9215 1000 e: studio@imagescape.com.au



NORTH POINT