


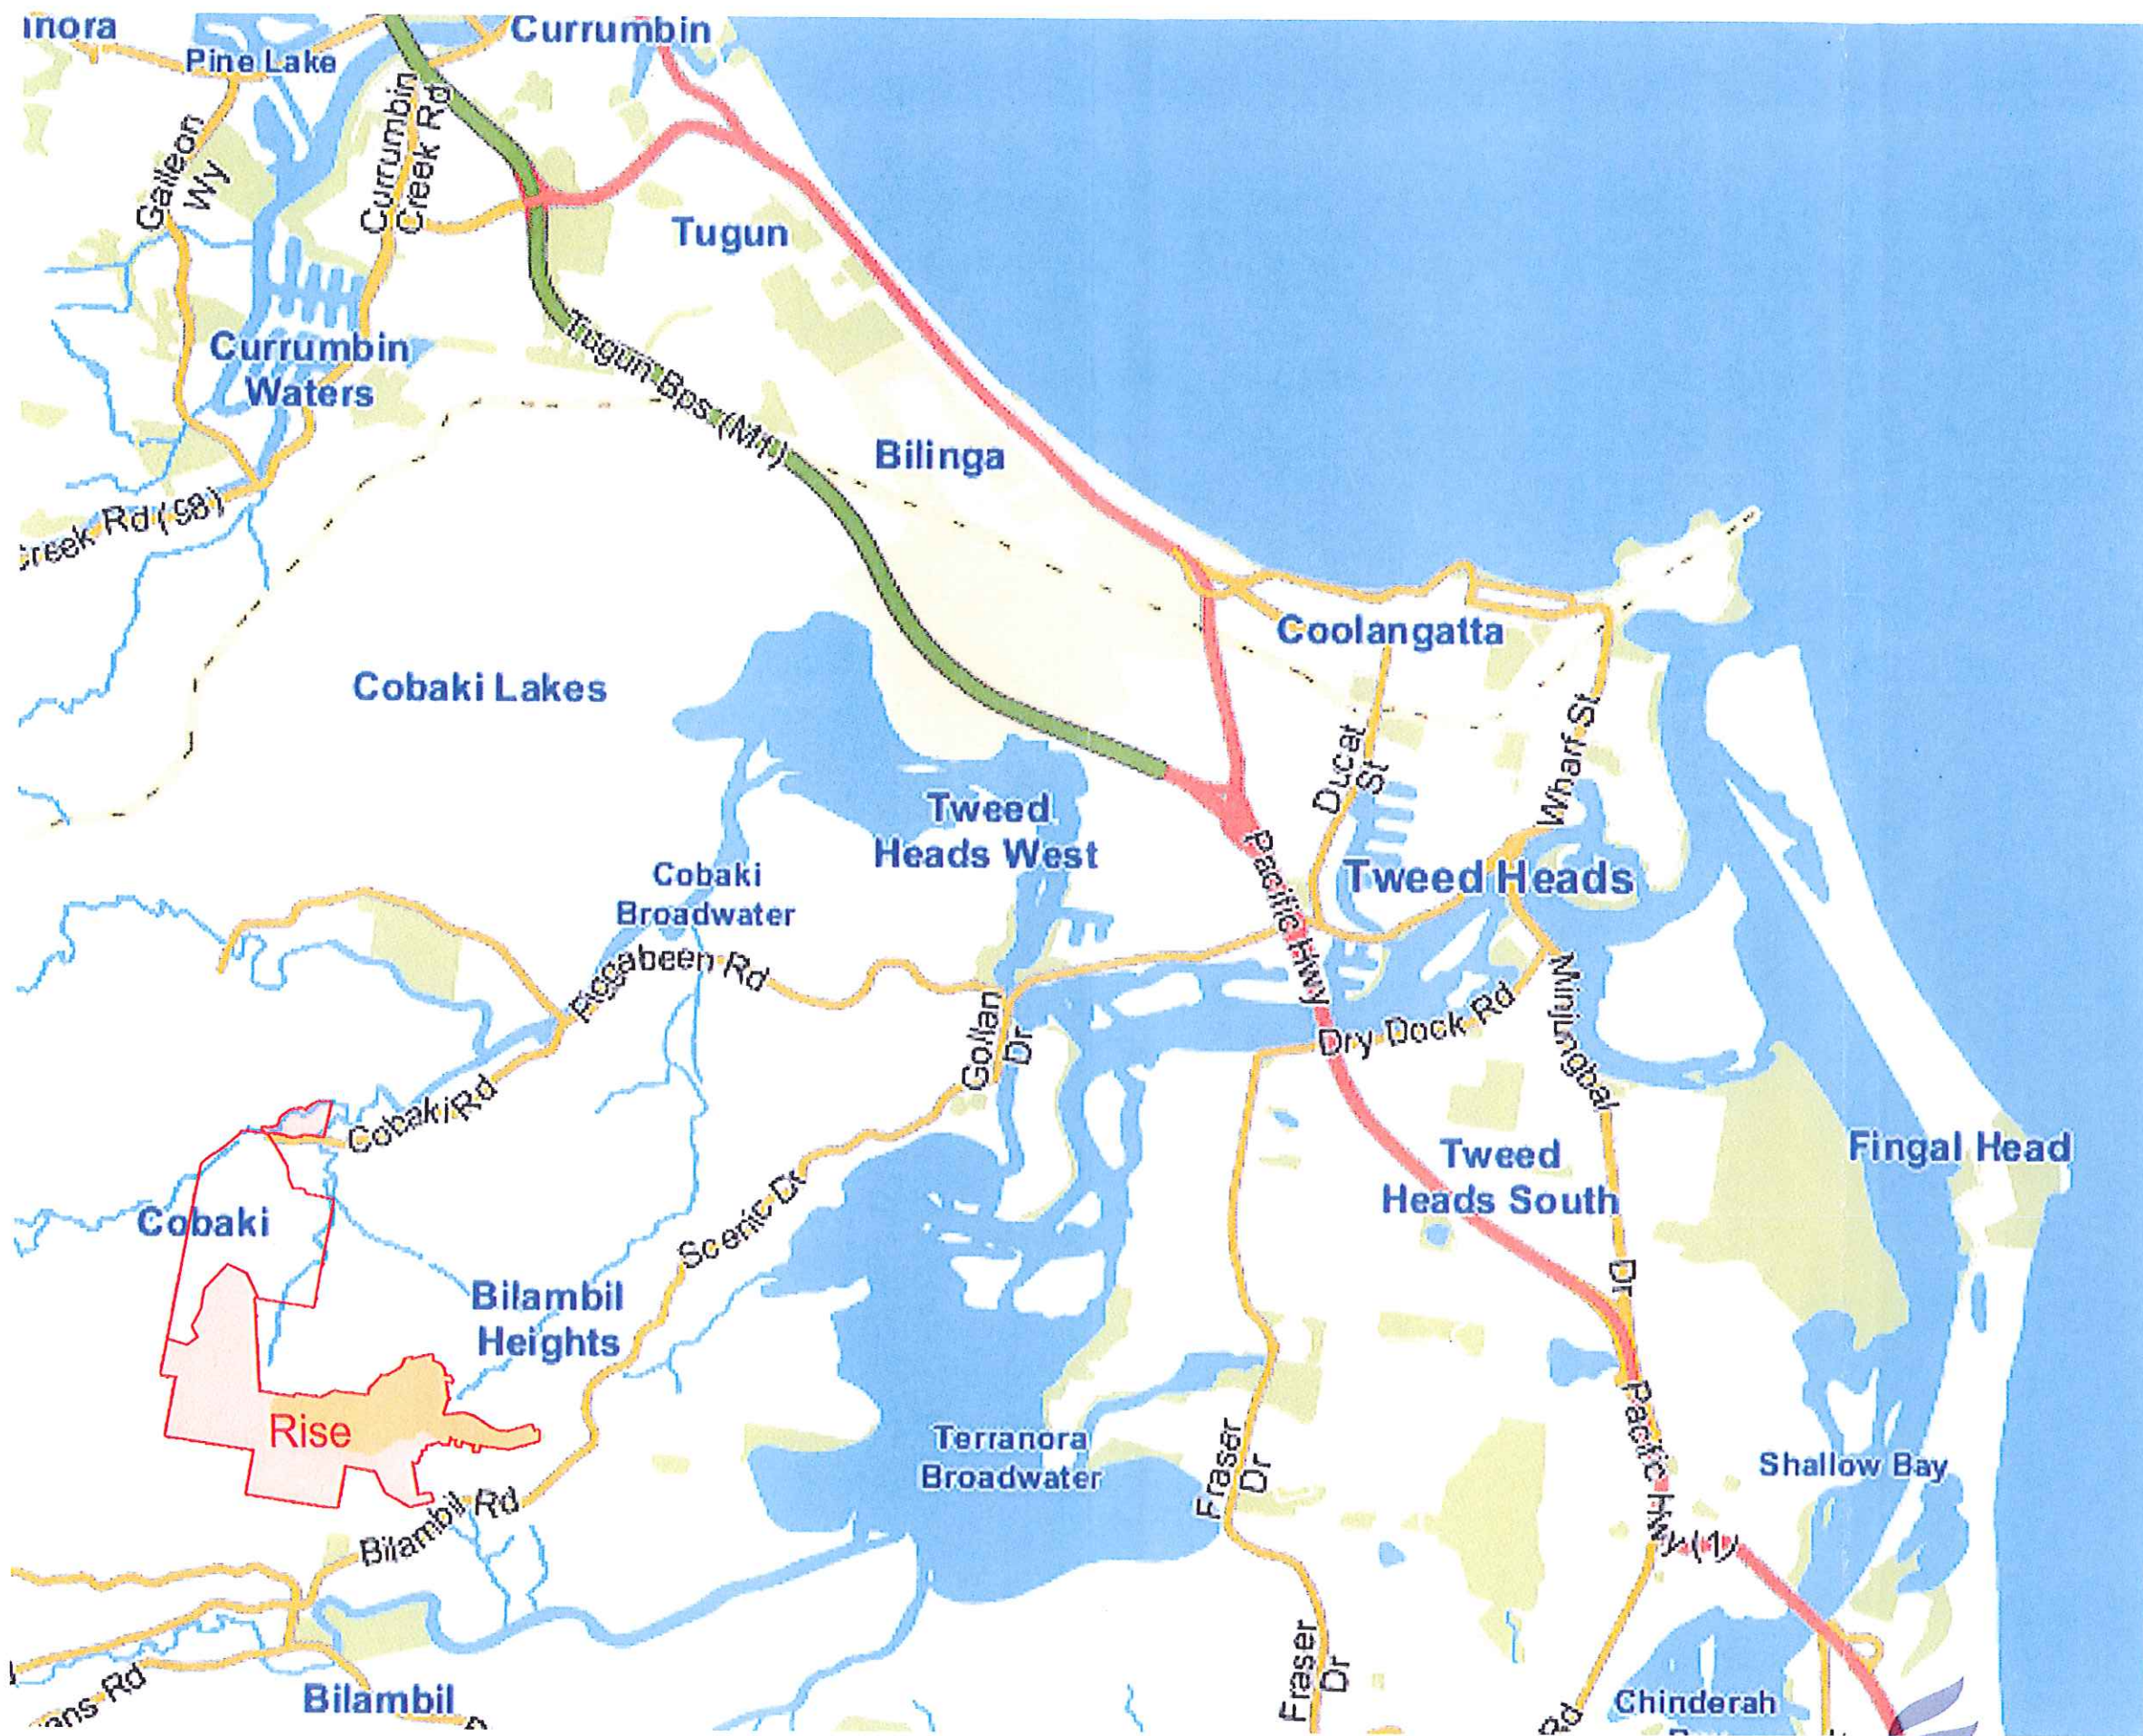

SITE LOCATION PLAN

JOB NO: TERR0001

31/03/09

A-MP-00-05(A)

SCALE: NTS

TERRANORRA GROUP MANAGEMENT Pty Ltd

Rise
ABOVE IT ALL

ML Design
architecture | master planning | urban design | interior design