




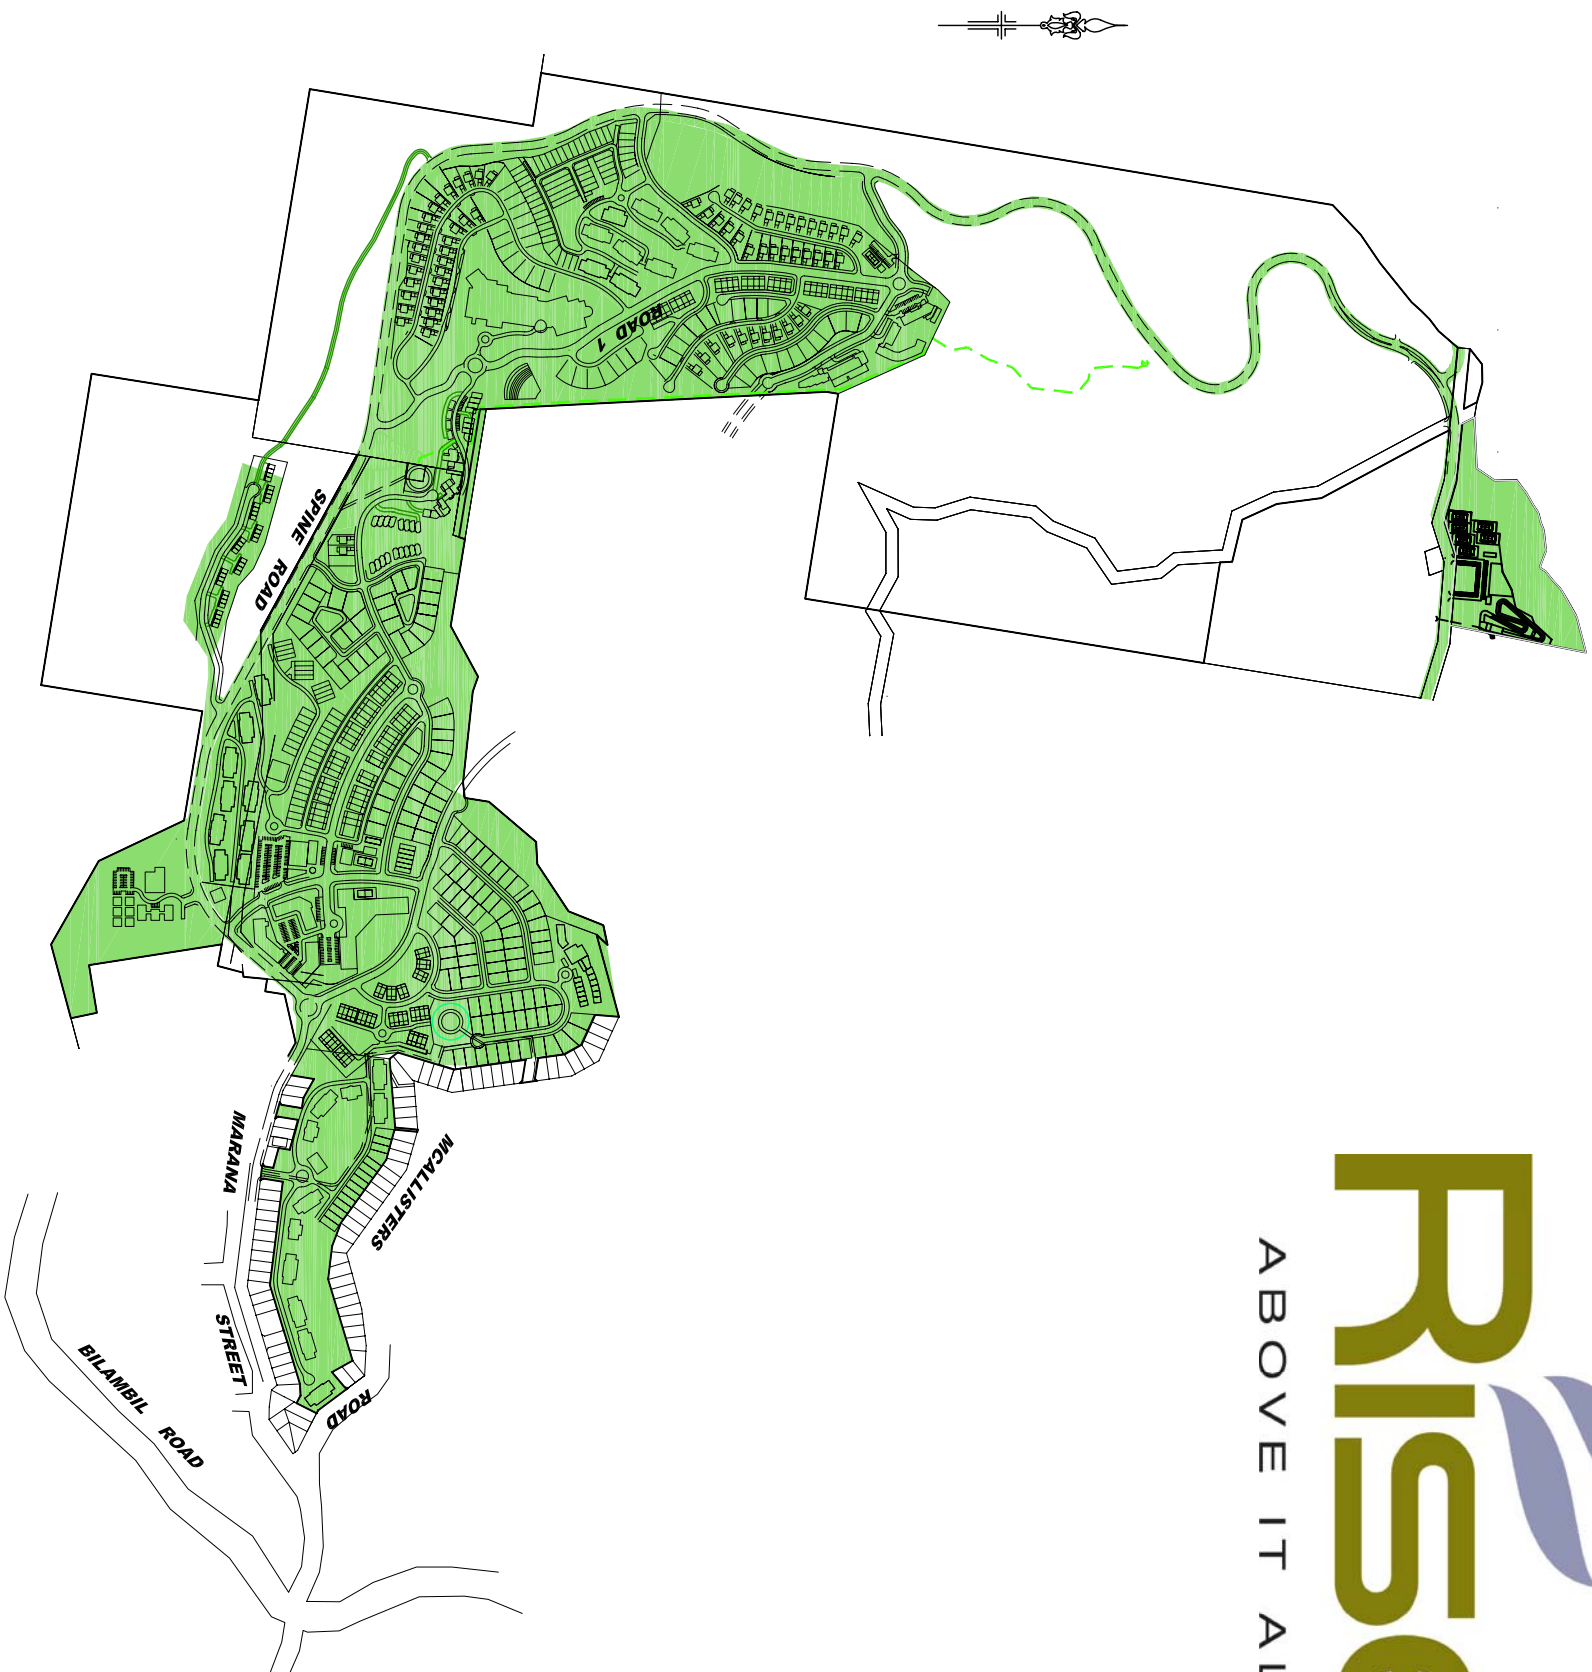



LOCALITY PLAN

SCALE 1:4000


DRAWING LIST

1355 - 07 - SK01	TITLE SHEET	1355 - 07 - SK100	ROAD 1 CROSS SECTIONS
1355 - 07 - SK02	GENERAL LAYOUT	1355 - 07 - SK101	ROAD 1 CROSS SECTIONS
1355 - 07 - SK03	ROAD CLASSIFICATIONS	1355 - 07 - SK102	ROAD 1 CROSS SECTIONS
1355 - 07 - SK04	TYPICAL SECTIONS - SHEET 1 OF 2	1355 - 07 - SK103	ROAD 2 CROSS SECTIONS
1355 - 07 - SK05	TYPICAL SECTIONS - SHEET 2 OF 2	1355 - 07 - SK104	ROAD 2 CROSS SECTIONS
1355 - 07 - SK06	ROAD LAYOUT PLAN SHEET 1 OF 2	1355 - 07 - SK105	ROAD 3 CROSS SECTIONS
1355 - 07 - SK07	ROAD LAYOUT PLAN SHEET 2 OF 2	1355 - 07 - SK106	ROAD 4 & 5 CROSS SECTIONS
1355 - 07 - SK08	STORM WATER LAYOUT	1355 - 07 - SK107	ROAD 6 CROSS SECTIONS
1355 - 07 - SK09	SEWER RETICULATION LAYOUT	1355 - 07 - SK108	ROAD 7 CROSS SECTIONS
1355 - 07 - SK10	SEWER RETICULATION CATCHMENT ZONE PLAN	1355 - 07 - SK109	ROAD 8 CROSS SECTIONS
1355 - 07 - SK11	POTABLE WATER RETICULATION LAYOUT	1355 - 07 - SK110	ROAD 9 CROSS SECTIONS
1355 - 07 - SK12	BULK EARTHWORKS VOLUMES	1355 - 07 - SK111	ROAD 14 CROSS SECTIONS
1355 - 07 - SK13	SITES SECTIONS	1355 - 07 - SK112	ROAD 16 CROSS SECTIONS
1355 - 07 - SK14	RECYCLED STORMWATER LAYOUT	1355 - 07 - SK113	ROAD 17 CROSS SECTIONS
1355 - 07 - SK20	SPINE ROAD LONGITUDINAL SECTIONS SHEET 1 OF 3	1355 - 07 - SK114	ROAD 18 CROSS SECTIONS
1355 - 07 - SK21	SPINE ROAD LONGITUDINAL SECTIONS SHE T 2 OF 3	1355 - 07 - SK115	ROAD 18 CROSS SECTIONS
1355 - 07 - SK22	SPINE ROAD LONGITUDINAL SECTIONS SHEET 3 OF 3	1355 - 07 - SK116	ROAD 19 CROSS SECTIONS
1355 - 07 - SK23	SPINE ROAD CROSS SECTIONS SHEET 1 OF 11	1355 - 07 - SK117	ROAD 20 CROSS SECTIONS
1355 - 07 - SK24	SPINE ROAD CROSS SECTIONS SHEET 2 OF 11	1355 - 07 - SK118	ROAD 21 CROSS SECTIONS
1355 - 07 - SK25	SPINE ROAD CROSS SECTIONS SHEET 3 OF 11	1355 - 07 - SK119	ROAD 50 CROSS SECTIONS
1355 - 07 - SK26	SPINE ROAD CROSS SECTIONS SHEET 4 OF 11	1355 - 07 - SK120	ROAD 50 CROSS SECTIONS
1355 - 07 - SK27	SPINE ROAD CROSS SECTIONS SHEET 5 OF 11	1355 - 07 - SK121	ROAD 50 CROSS SECTIONS
1355 - 07 - SK28	SPINE ROAD CROSS SECTIONS SHEET 6 OF 11	1355 - 07 - SK122	ROAD 51 & 52 CROSS SECTIONS
1355 - 07 - SK29	SPINE ROAD CROSS SECTIONS SHEET 7 OF 11	1355 - 07 - SK123	ROAD 100 CROSS SECTIONS
1355 - 07 - SK30	SPINE ROAD CROSS SECTIONS SHEET 8 OF 11	1355 - 07 - SK124	ROAD 101 & 102 CROSS SECTIONS
1355 - 07 - SK31	SPINE ROAD CROSS SECTIONS SHEET 9 OF 11	1355 - 07 - SK125	ROAD 103 CROSS SECTIONS
1355 - 07 - SK32	SPINE ROAD CROSS SECTIONS SHEET 10 OF 11	1355 - 07 - SK126	ROAD 104 & 105 CROSS SECTIONS
1355 - 07 - SK33	SPINE ROAD CROSS SECTIONS SHEET 11 OF 11	1355 - 07 - SK127	ROAD 106 CROSS SECTIONS
1355 - 07 - SK50	ROAD 1 LONGITUDINAL SECTIONS SHEET 1 OF 3	1355 - 07 - SK128	ROAD 107 & 108 LONGITUDINAL SECTIONS
1355 - 07 - SK51	ROAD 1 LONGITUDINAL SECTIONS SHEET 2 OF 3	1355 - 07 - SK129	ROAD 109 & 110 LONGITUDINAL SECTIONS
1355 - 07 - SK52	ROAD 1 LONGITUDINAL SECTIONS SHEET 3 OF 3	1355 - 07 - SK130	ROAD 111 & 113 LONGITUDINAL SECTIONS
1355 - 07 - SK53	ROAD 2 LONGITUDINAL SECTIONS	1355 - 07 - SK131	ROAD 114 LONGITUDINAL SECTIONS
1355 - 07 - SK54	ROAD 2 & 3 LONGITUDINAL SECTIONS	1355 - 07 - SK132	ROAD 115 & 116 LONGITUDINAL SECTIONS
1355 - 07 - SK55	ROAD 4 & 5 LONGITUDINAL SECTIONS	1355 - 07 - SK133	ROAD 120 & 123 CROSS SECTIONS
1355 - 07 - SK56	ROAD 6 LONGITUDINAL SECTIONS	1355 - 07 - SK134	ROAD 120 & 123 CROSS SECTIONS
1355 - 07 - SK57	ROAD 7 & 8 LONGITUDINAL SECTIONS	1355 - 07 - SK135	ROAD 128 CROSS SECTIONS
1355 - 07 - SK58	ROAD 9 LONGITUDINAL SECTIONS	1355 - 07 - SK136	ROAD 128 CROSS SECTIONS
1355 - 07 - SK59	ROAD 14 LONGITUDINAL SECTIONS	1355 - 07 - SK137	ROAD 140 CROSS SECTIONS
1355 - 07 - SK60	ROAD 16 LONGITUDINAL SECTIONS	1355 - 07 - SK138	ROAD 140 CROSS SECTIONS
1355 - 07 - SK61	ROAD 17 LONGITUDINAL SECTIONS	1355 - 07 - SK139	ROAD 140 CROSS SECTIONS
1355 - 07 - SK62	ROAD 18 LONGITUDINAL SECTIONS	1355 - 07 - SK140	ROAD 140 CROSS SECTIONS
1355 - 07 - SK63	ROAD 19 & 20 LONGITUDINAL SECTIONS	1355 - 07 - SK141	ROAD 140 CROSS SECTIONS
1355 - 07 - SK64	ROAD 21 LONGITUDINAL SECTIONS	1355 - 07 - SK142	ROAD 140 CROSS SECTIONS
1355 - 07 - SK65	ROAD 30 LONGITUDINAL SECTIONS		
1355 - 07 - SK66	ROAD 50 LONGITUDINAL SECTIONS		
1355 - 07 - SK67	ROAD 50, 51 & 52 LONGITUDINAL SECTIONS		
1355 - 07 - SK68	ROAD 100 LONGITUDINAL SECTIONS		
1355 - 07 - SK69	ROAD 101 & 102 LONGITUDINAL SECTIONS		
1355 - 07 - SK70	ROAD 103 LONGITUDINAL SECTIONS		
1355 - 07 - SK71	ROAD 104 & 105 LONGITUDINAL SECTIONS		
1355 - 07 - SK72	ROAD 106 LONGITUDINAL SECTIONS		
1355 - 07 - SK73	ROAD 107 & 108 LONGITUDINAL SECTIONS		
1355 - 07 - SK74	ROAD 109 & 110 LONGITUDINAL SECTIONS		
1355 - 07 - SK75	ROAD 111 & 113 LONGITUDINAL SECTIONS		
1355 - 07 - SK76	ROAD 114 LONGITUDINAL SECTIONS		
1355 - 07 - SK77	ROAD 115 & 116 LONGITUDINAL SECTIONS		
1355 - 07 - SK78	ROAD 120 & 123 & 131 LONGITUDINAL SECTIONS		
1355 - 07 - SK79	ROAD 125 LONGITUDINAL SECTIONS		
1355 - 07 - SK80	ROAD 124 & 125 LONGITUDINAL SECTIONS		
1355 - 07 - SK81	ROAD 140 LONGITUDINAL SECTIONS		
1355 - 07 - SK150	BORE HOLE & TEST PIT LOCATIONS		
1355 - 07 - SK200	WATER RETICULATION STRATEGY - TIMING		
1355 - 07 - SK201	SEWER RETICULATION STRATEGY - STAGE 1 EXTERNAL		
1355 - 07 - SK202	EXTERNAL TRUNK SEWER LAYOUT		
1355 - 07 - SK203	SEWER RETICULATION STRATEGY - INTERNAL		
1355 - 07 - SK300	EARTHWORKS STRATEGY PLAN		
1355 - 07 - SK301	PLAN OF BULK EARTHWORKS		

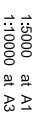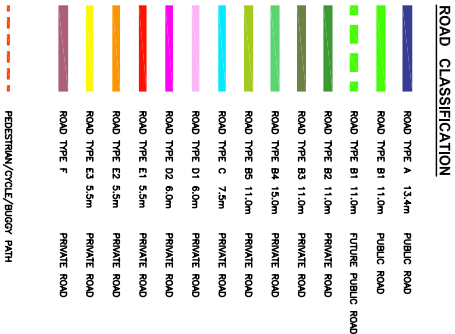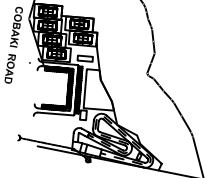


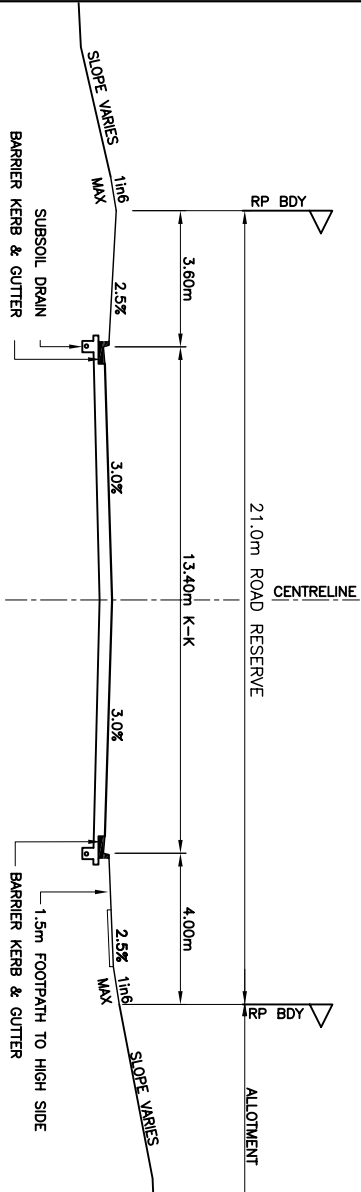


13.40m K-K ROAD - SPINE ROAD TYPE A

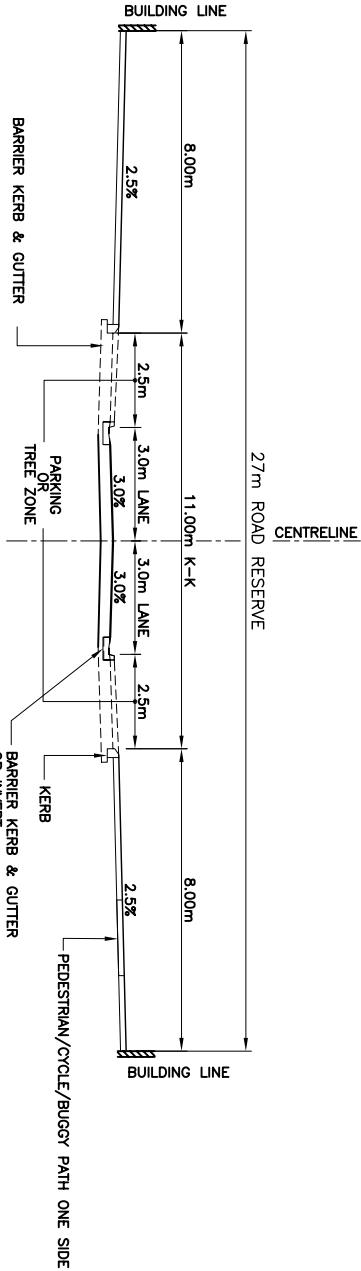


11.00m K-K ROAD - TYPE B3

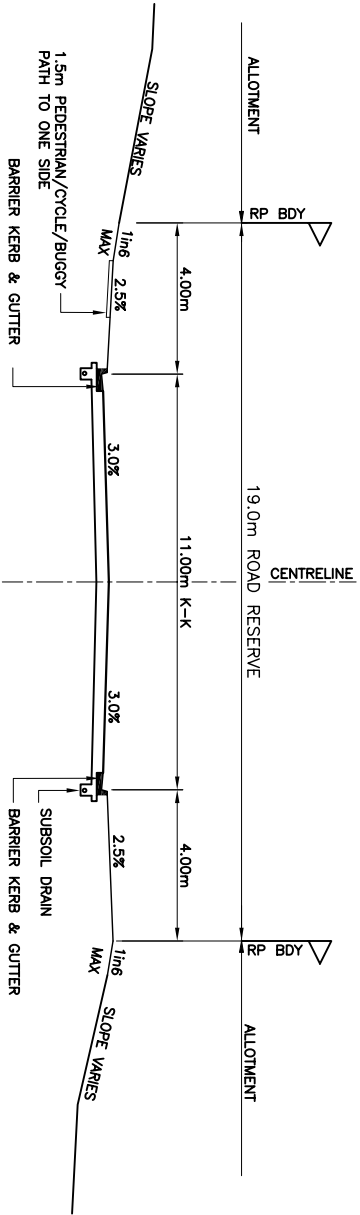


11.00m K-K ROAD - TYPE B1

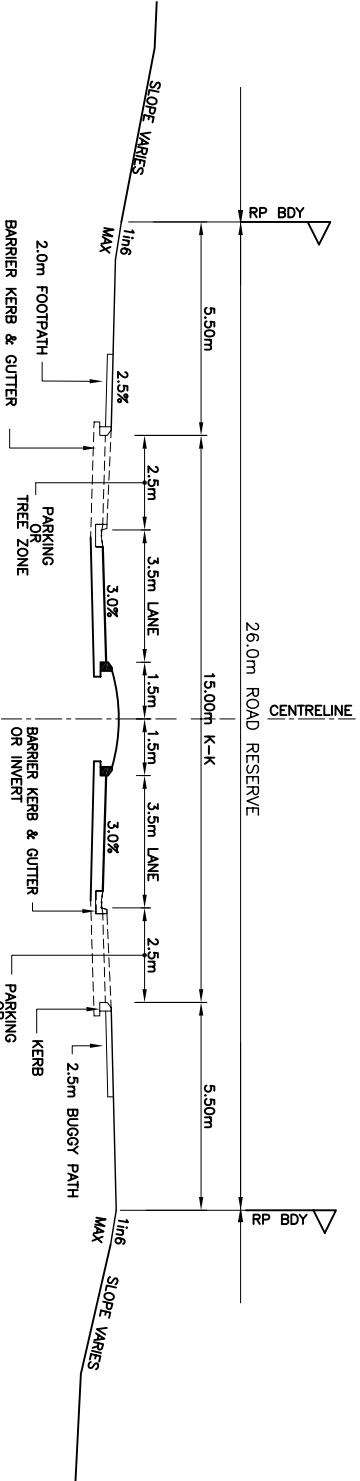


11.00m K-K ROAD - TYPE B4

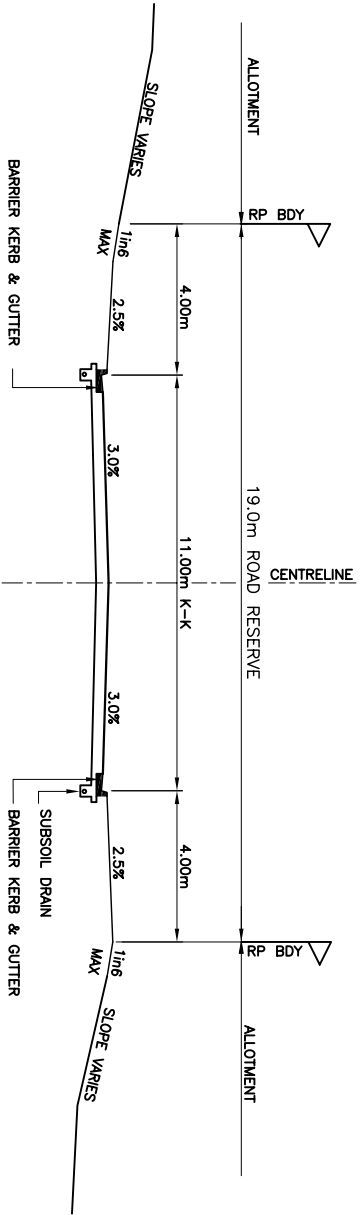


11.00m K-K ROAD - TYPE B2

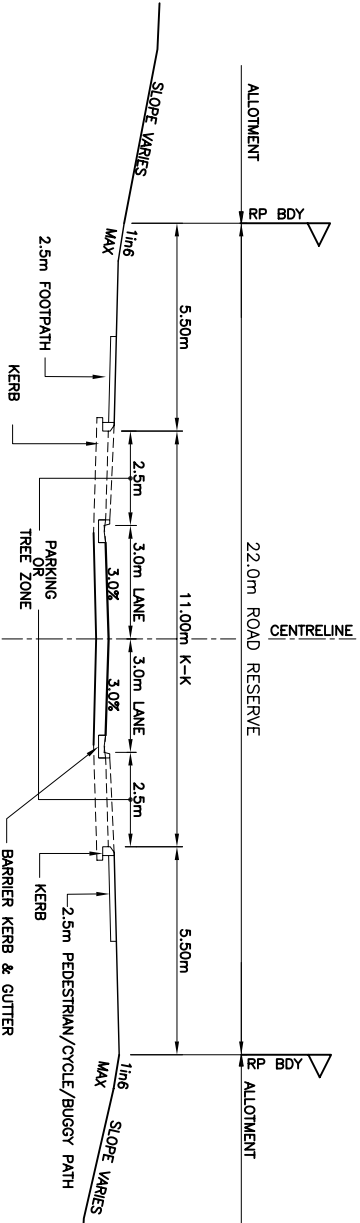


11.00m K-K ROAD - TYPE B5

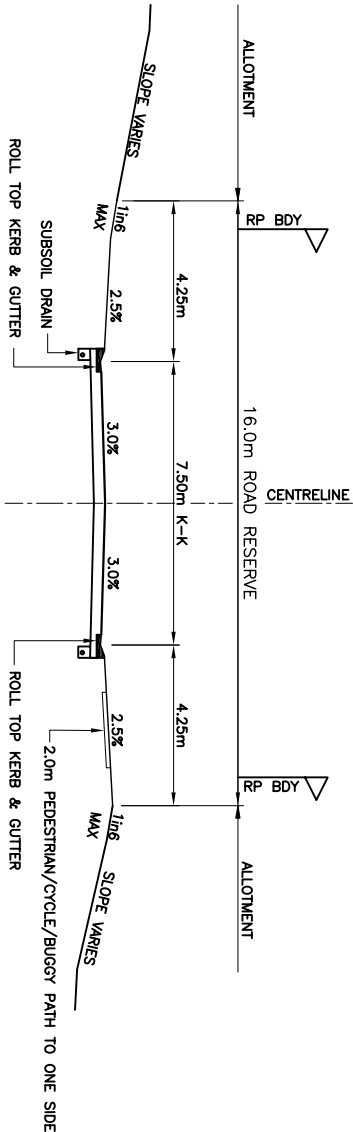


7.50m K-K ROAD - TYPE C

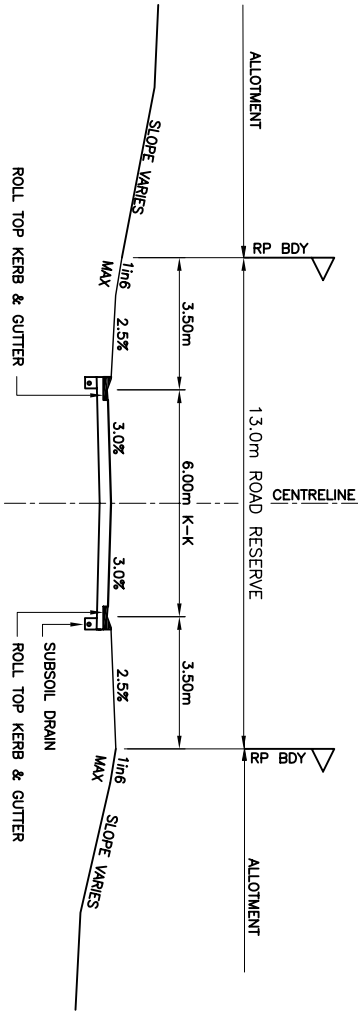


6.00m K-K ROAD - TYPE D1

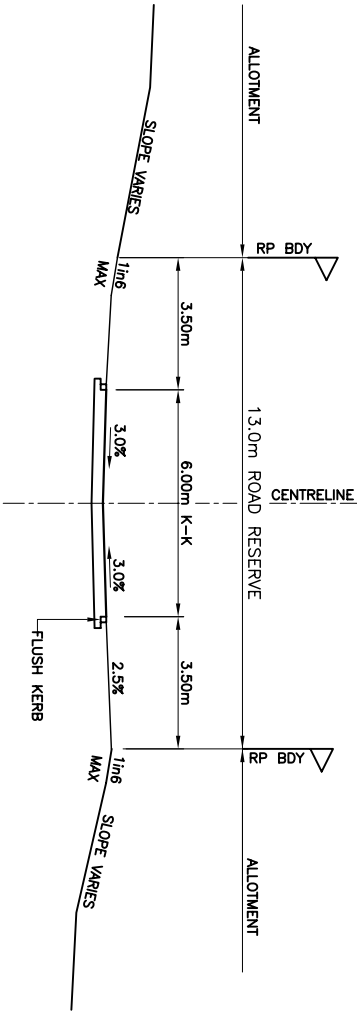


6.00m K-K ROAD - TYPE D2

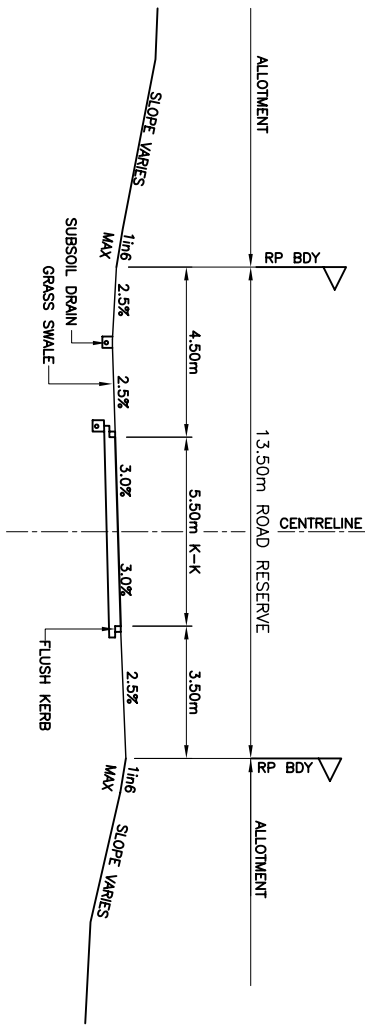


5.50m K-K ROAD - TYPE E1

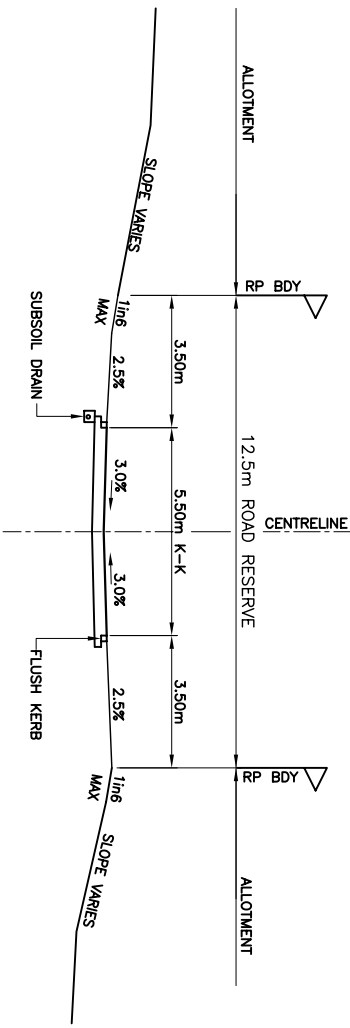


5.50m K-K ROAD - TYPE E2

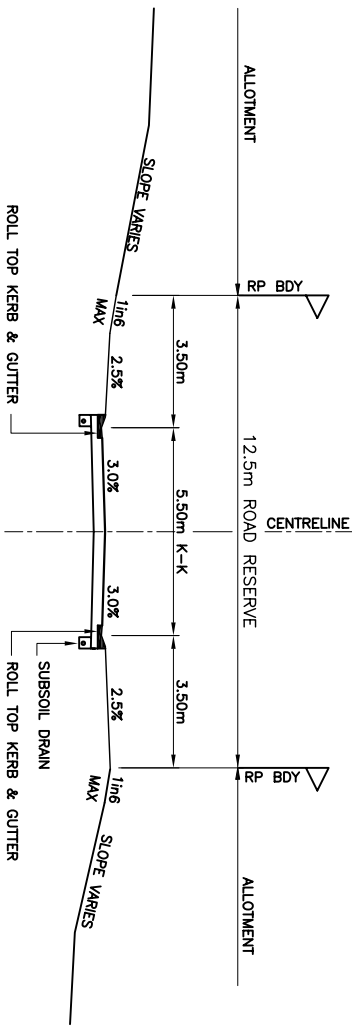

5.50m K-K ROAD - TYPE E3

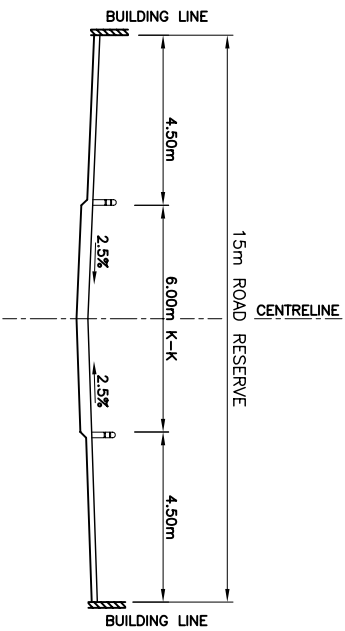

6.00m K-K ROAD - TYPE F

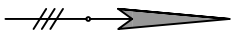


JOIN SHEET 2 1355 - 07 - SK07

LEGEND

DESIGN CONTOURS (1.0m)

EXISTING CONTOURS (5.0m)

RETAINING WALL

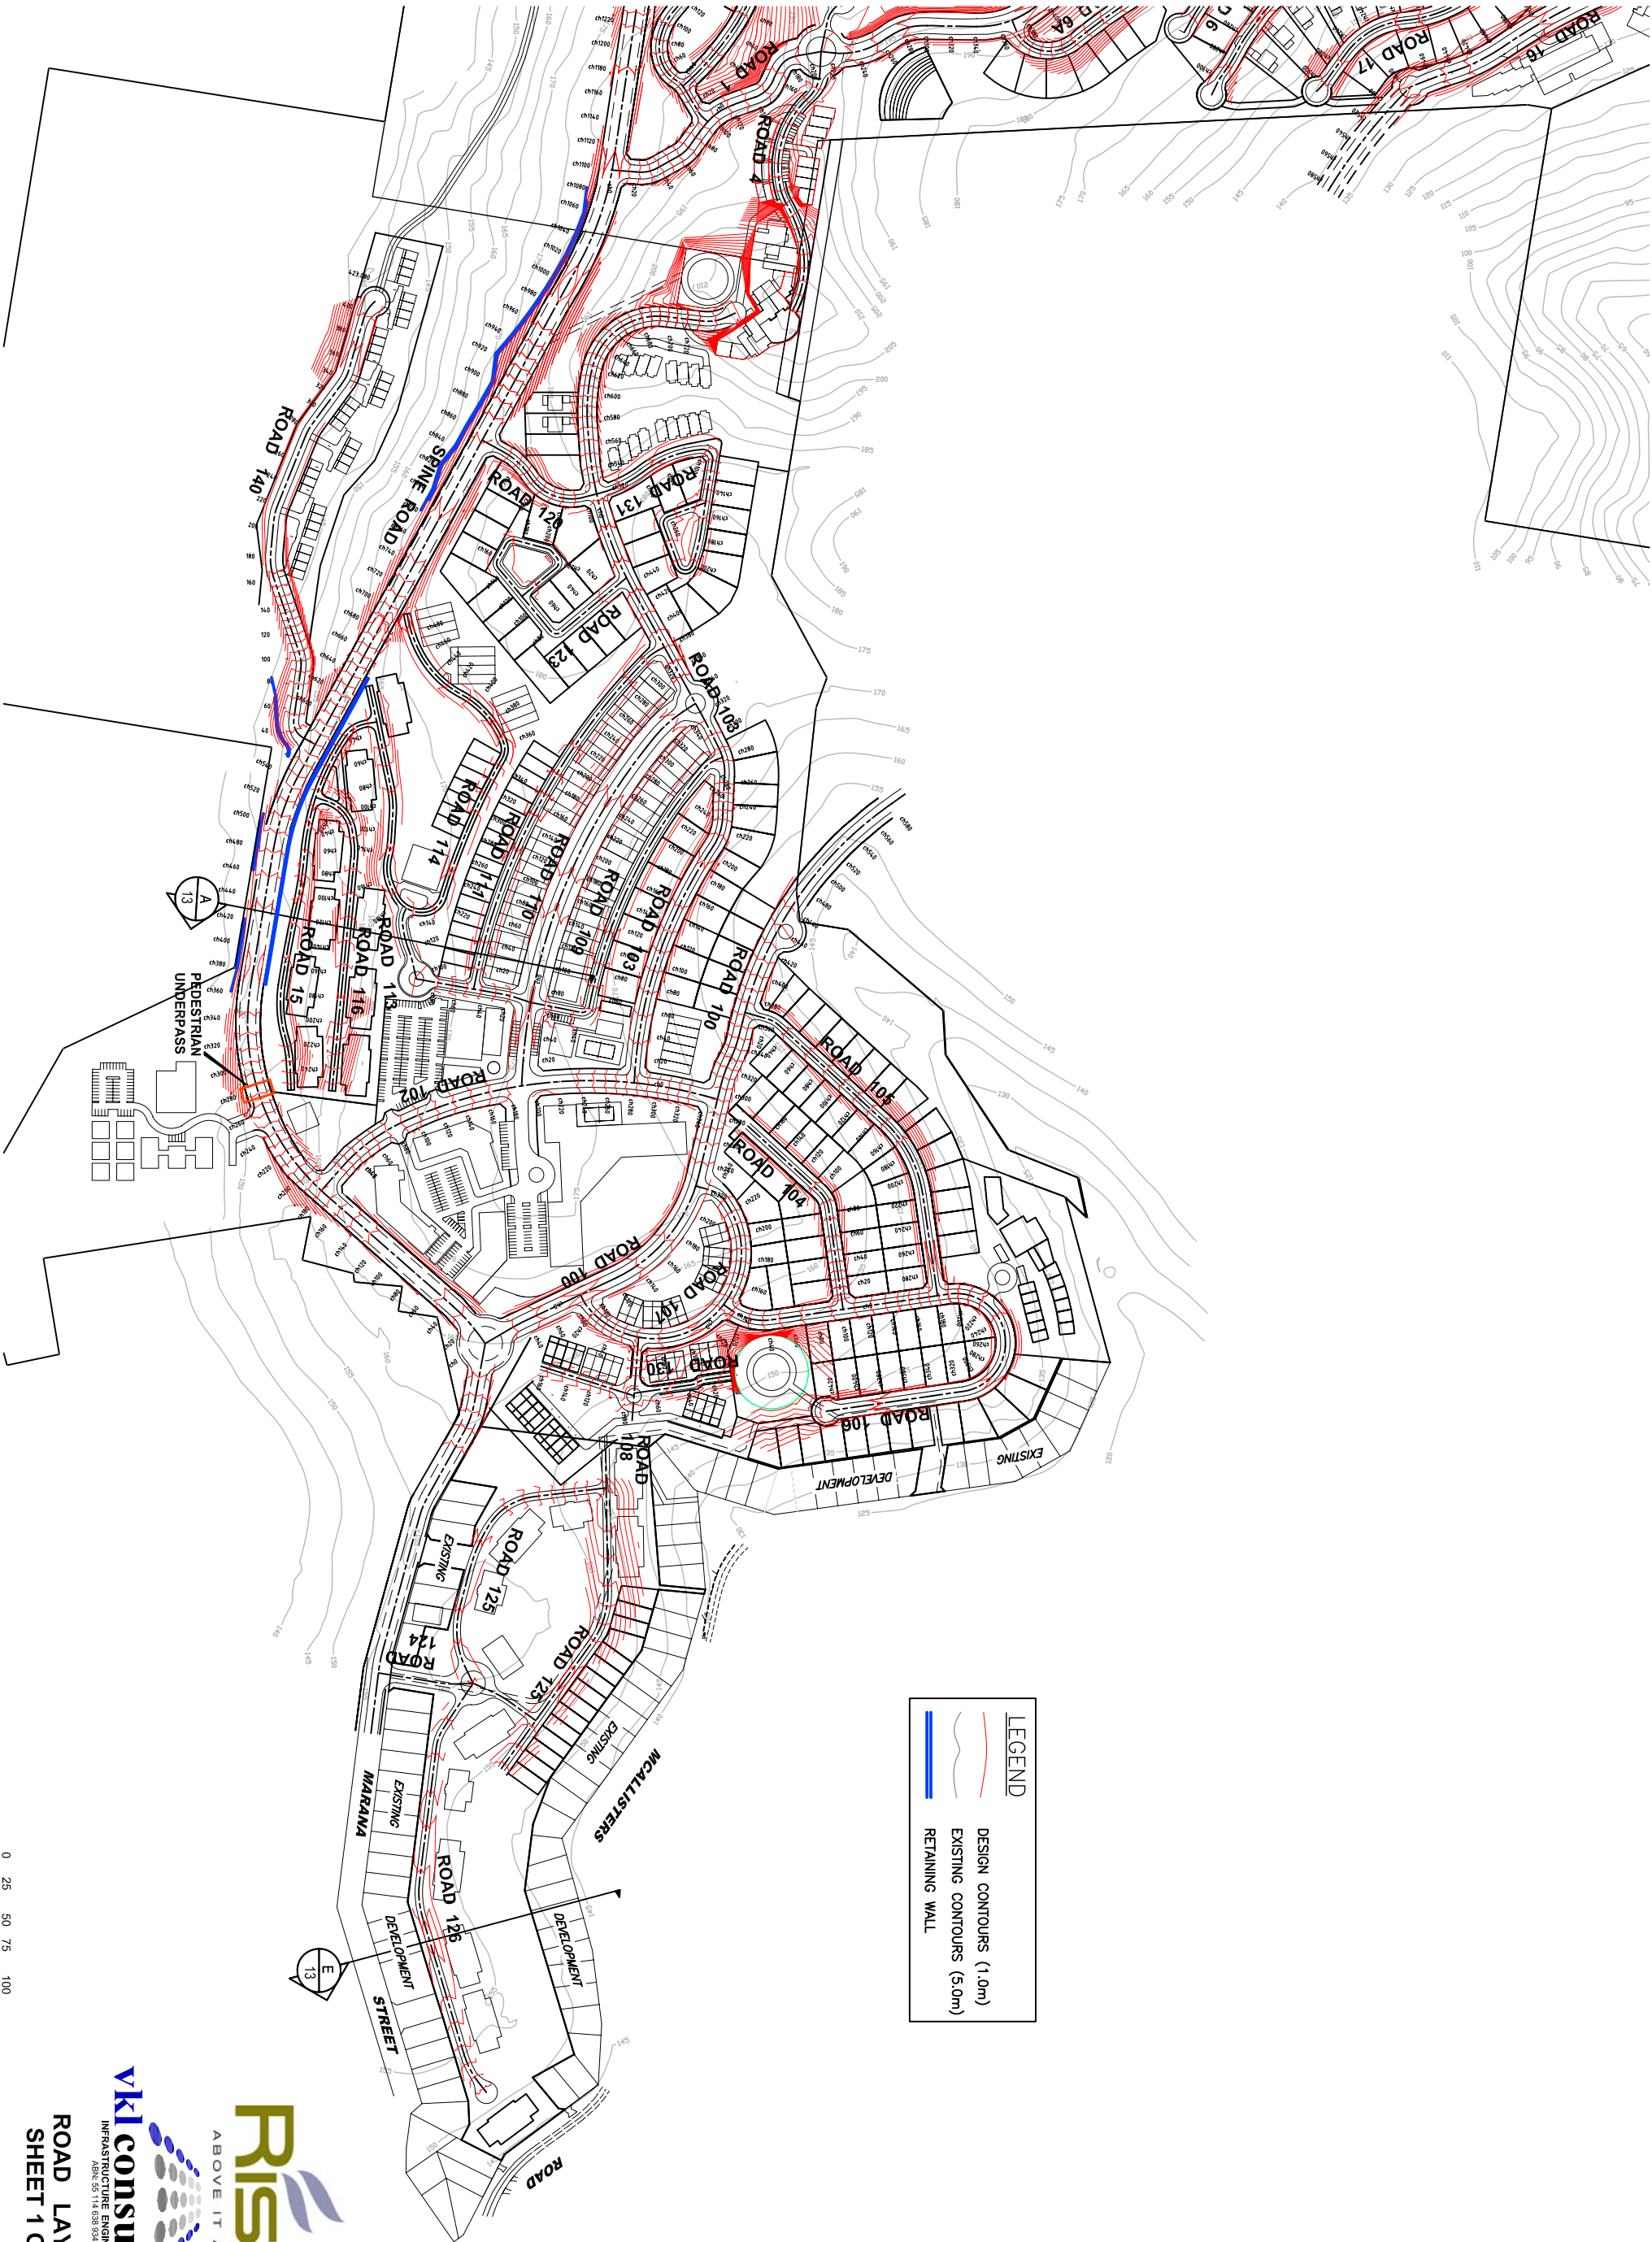

PEDESTRIAN UNDERPASS




MARANA

STREET

MCALLISTERS

ROAD

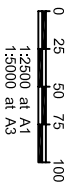



Rise
ABOVE IT ALL




vkl consulting
INFRASTRUCTURE ENGINEERING
ABN: 55 114 638 934

ROAD LAYOUT
SHEET 1 OF 2

1355 - 07 - SK06 C

MAJOR PROJECT APPLICATION No. MP08 - 0234 - RISE CONCEPT PLAN

C-10309 - RETAINING WALL SHOWN ON SPINE ROAD

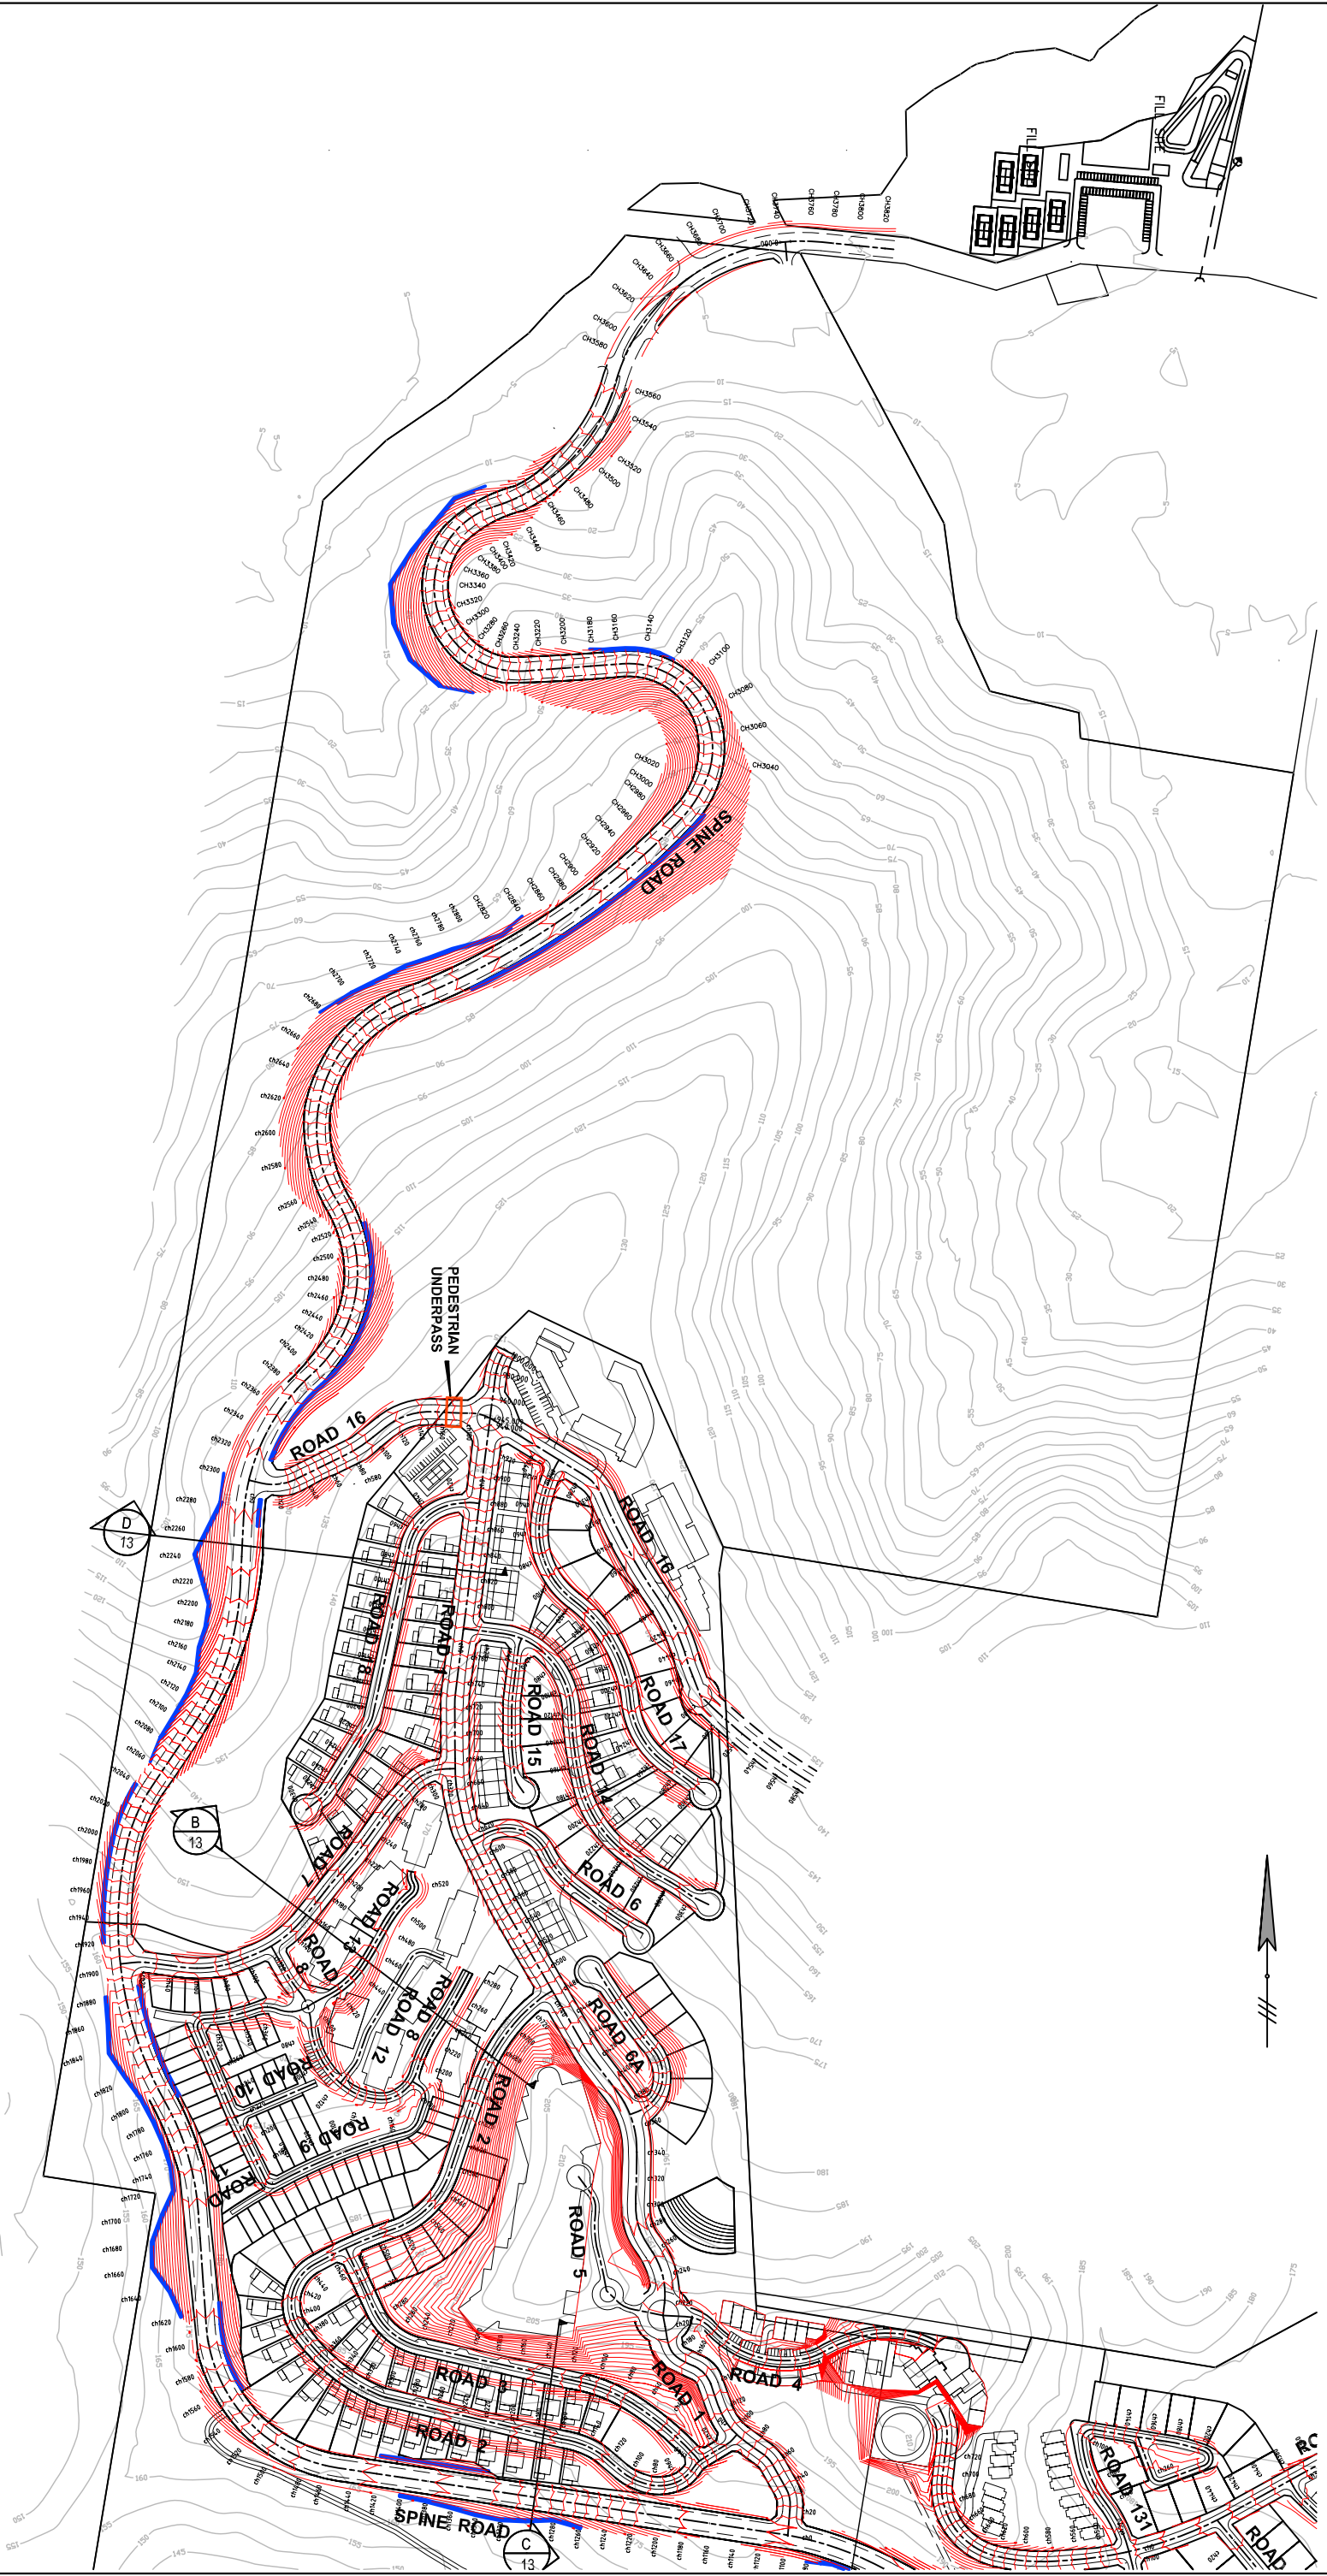


LEGEND



- DESIGN CONTOURS (1.0m)
- EXISTING CONTOURS (5.0m)
- RETAINING WALL

Rise
ABOVE IT ALL

vk consulting
INFRASTRUCTURE ENGINEERING
ABN 55 14 638 534

ROAD LAYOUT
SHEET 2 OF 2

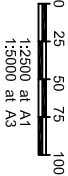

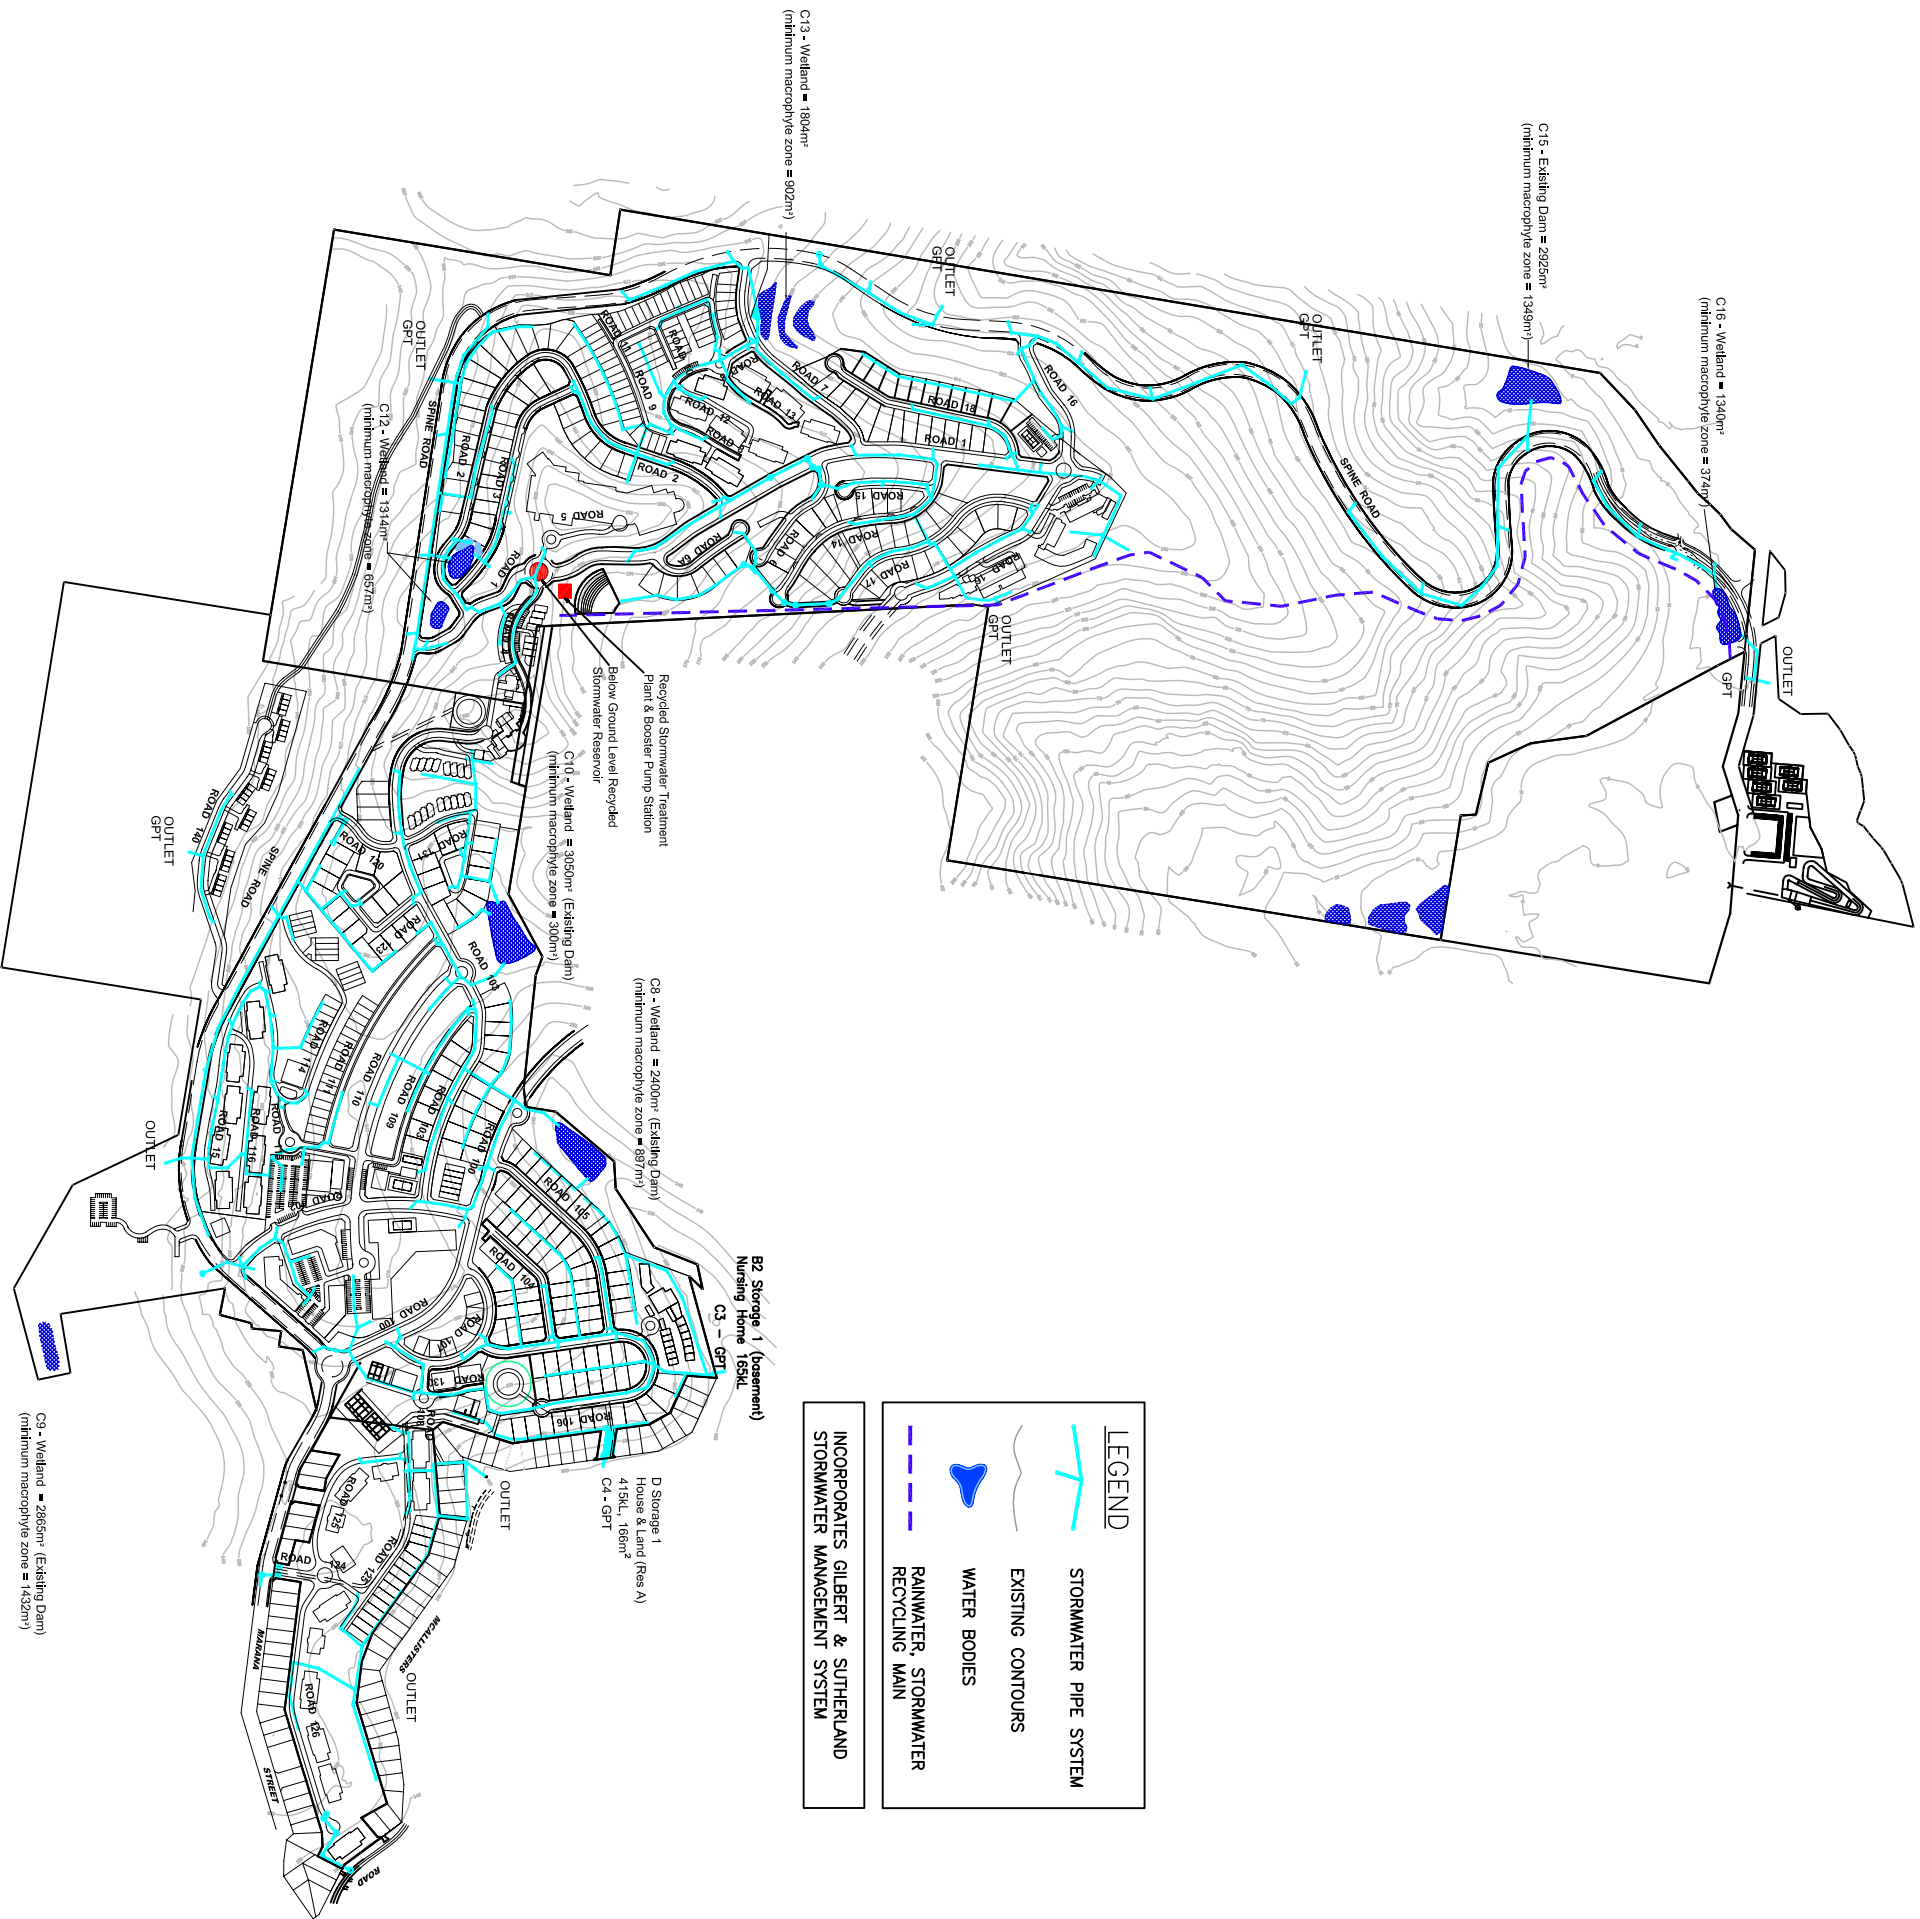 

LEGEND



STORMWATER PIPE SYSTEM

EXISTING CONTOURS

WATER BODIES



RAINFALL, STORMWATER RECYCLING MAIN

INCORPORATES GILBERT & SUTHERLAND STORMWATER MANAGEMENT SYSTEM

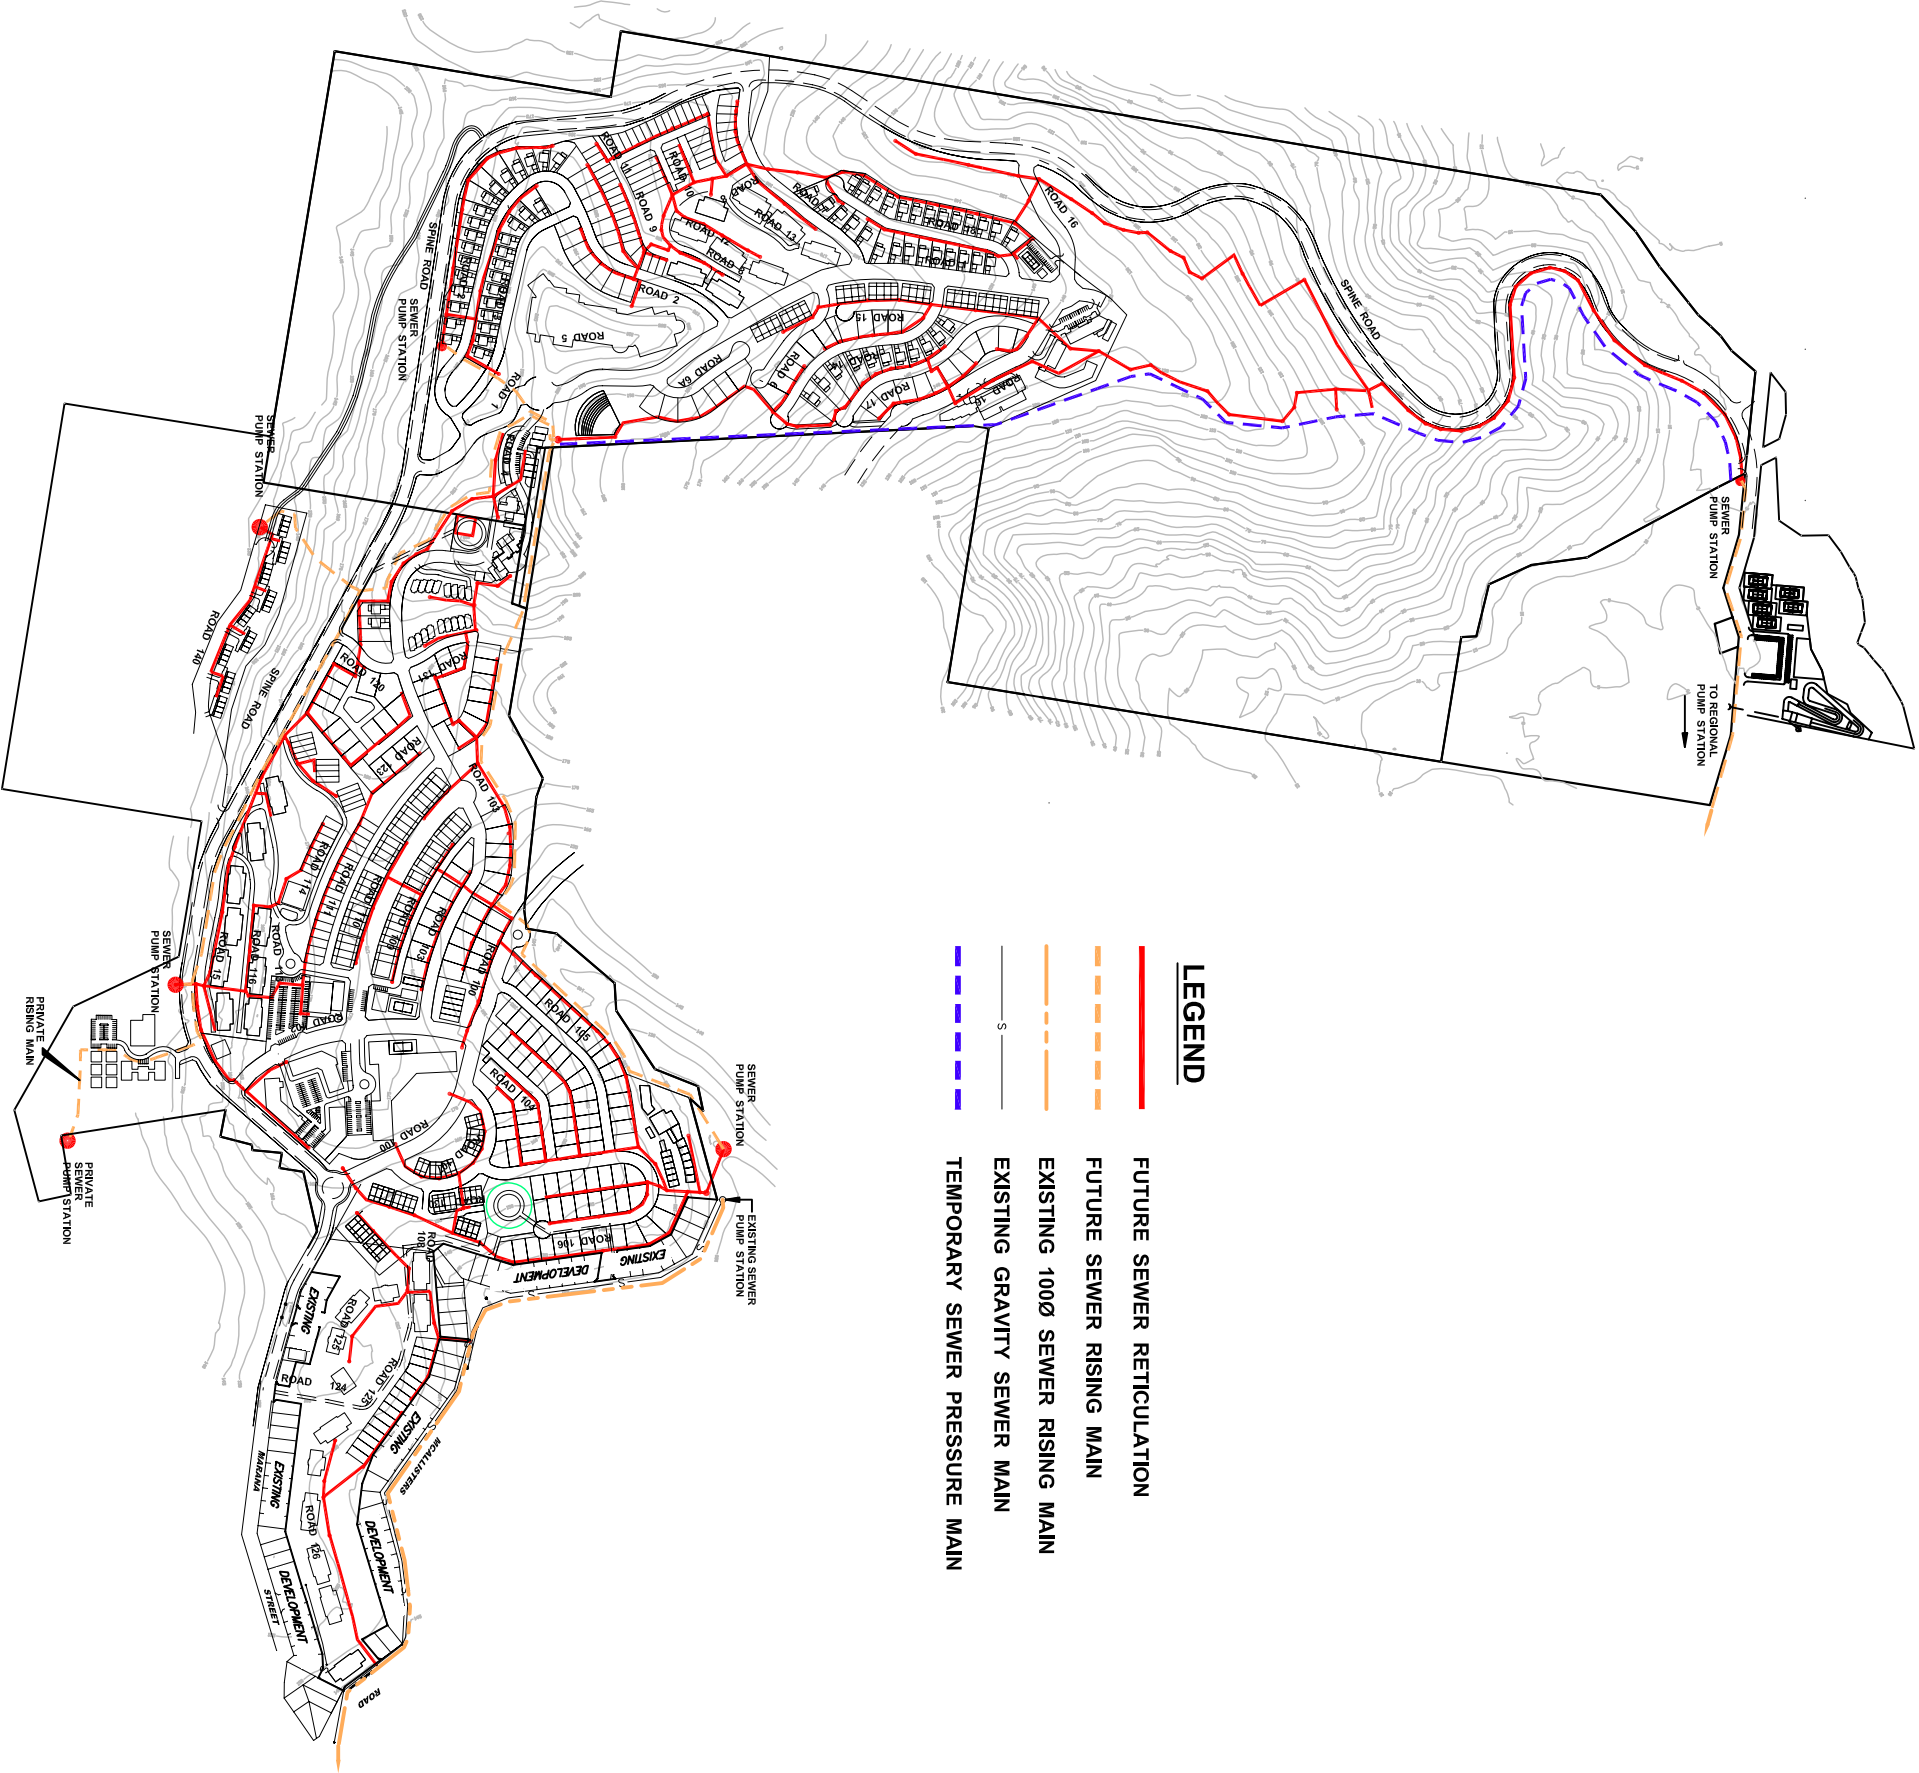 

- LEGEND**
- FUTURE SEWER RETICULATION
 - FUTURE SEWER RISING MAIN
 - EXISTING 1000 SEWER RISING MAIN
 - EXISTING GRAVITY SEWER MAIN
 - TEMPORARY SEWER PRESSURE MAIN



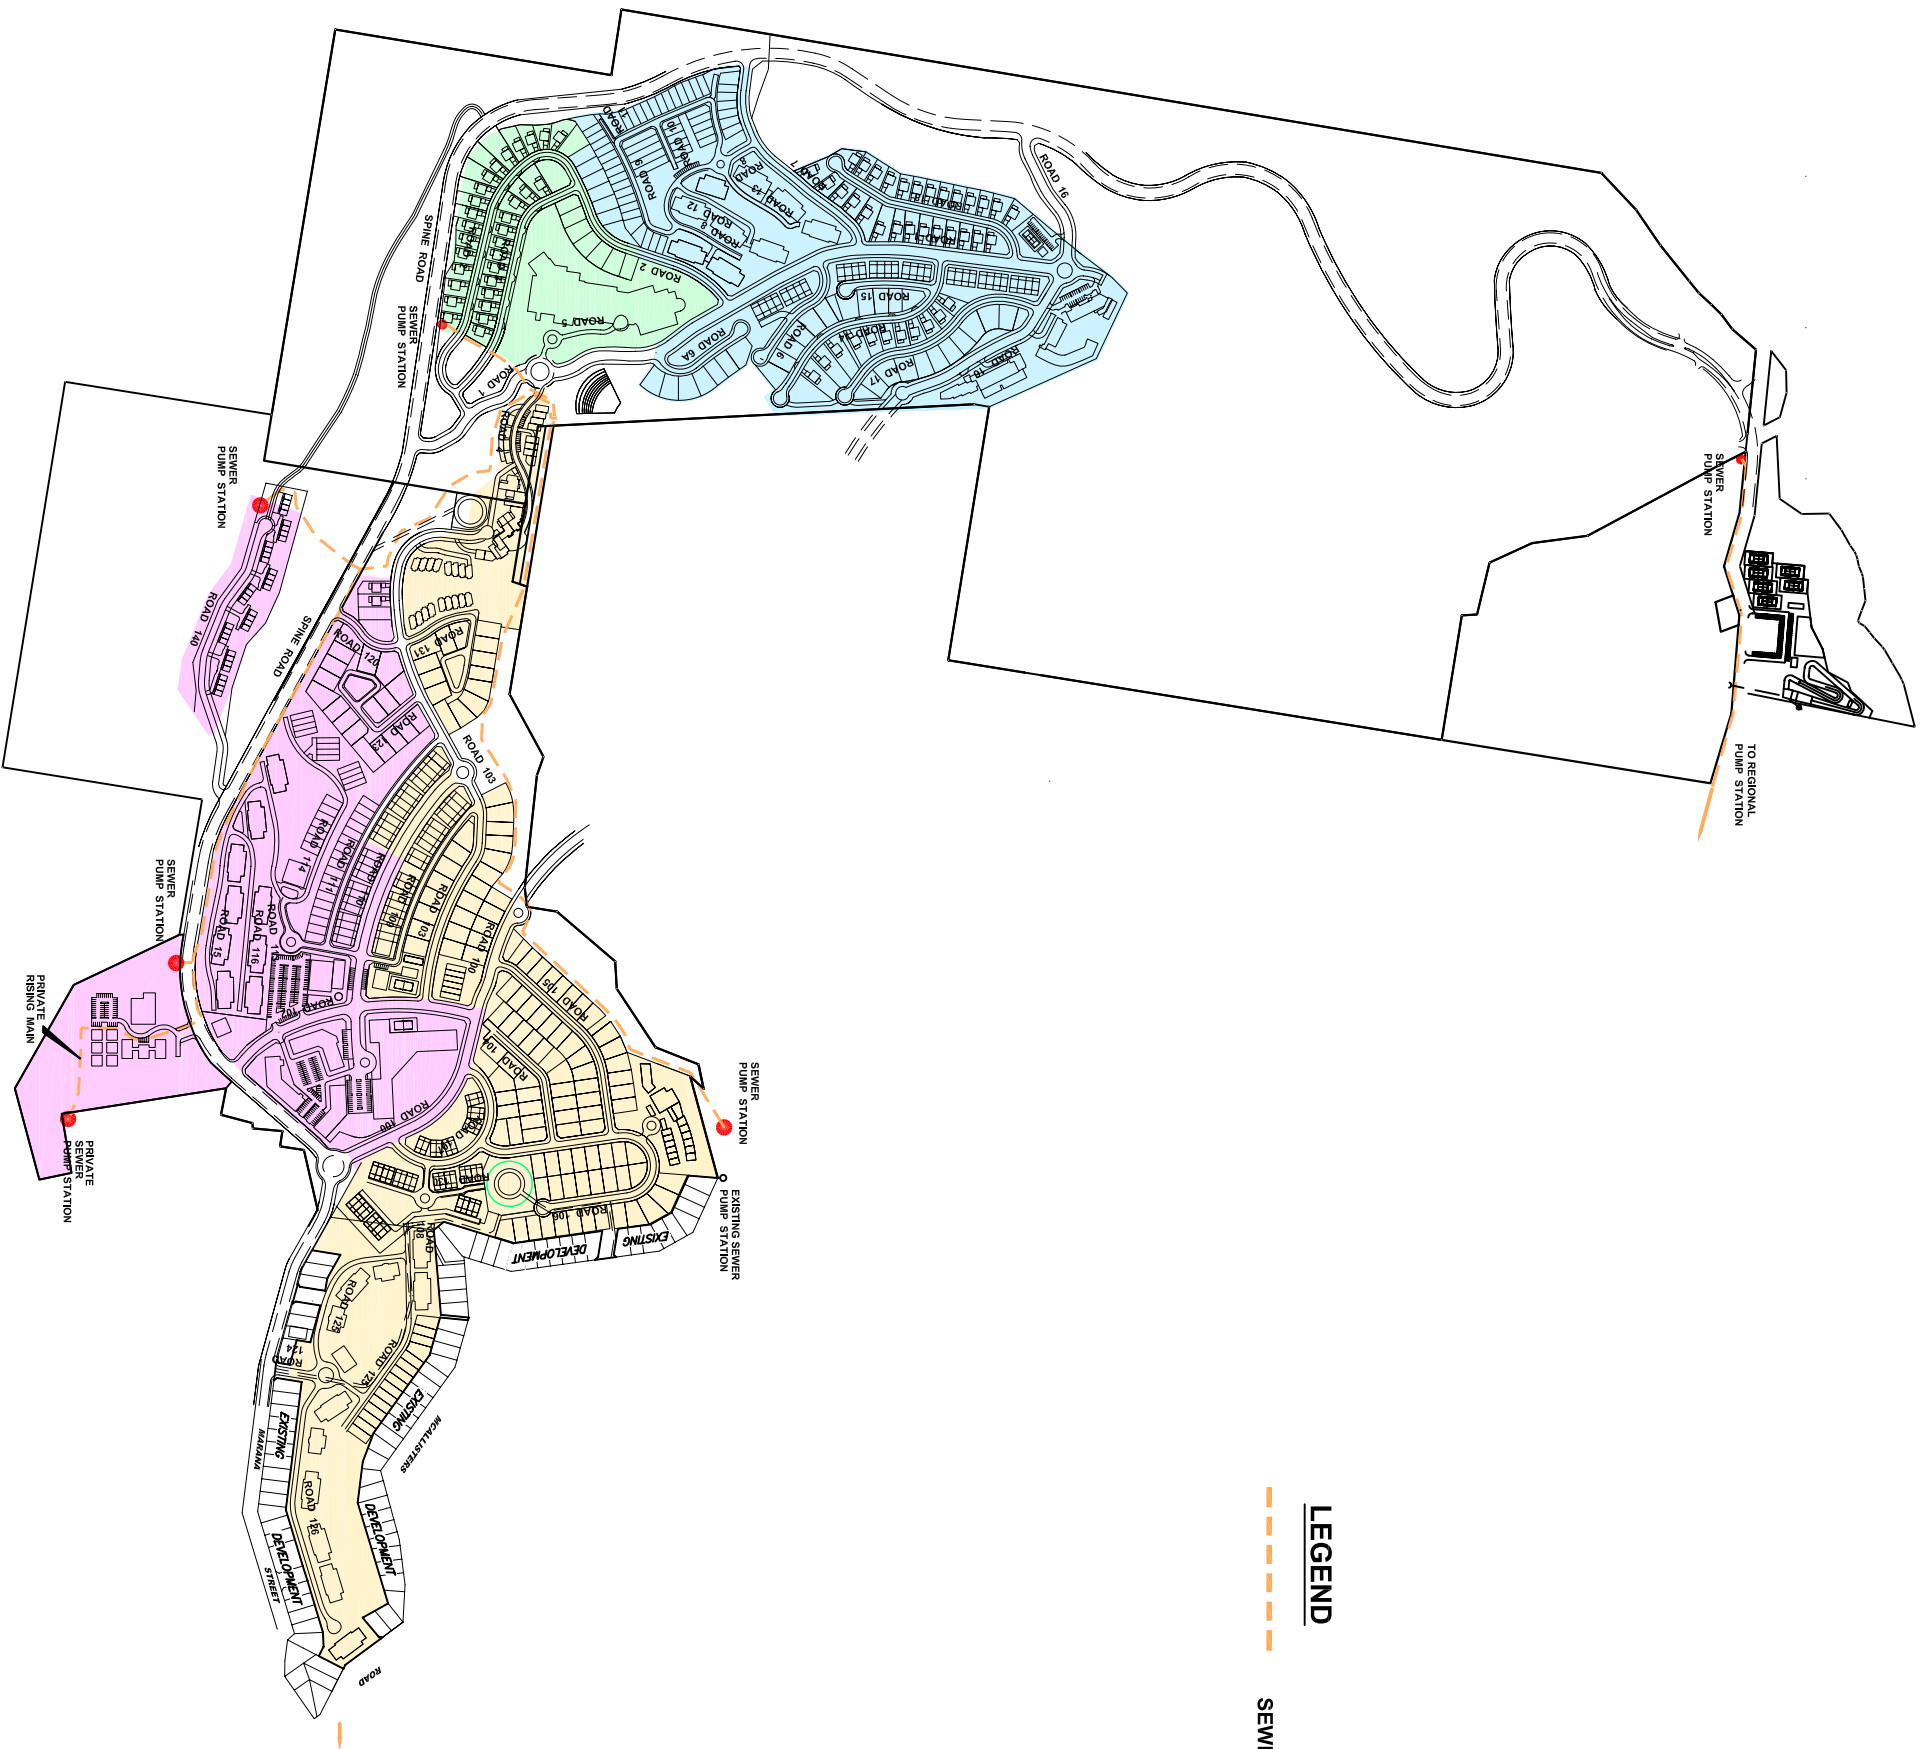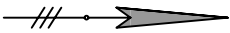

LEGEND

SEWER RISING MAIN



SEWER RETICULATION
CATCHMENT ZONE PLAN

1355 - 07 - SK10 B

