


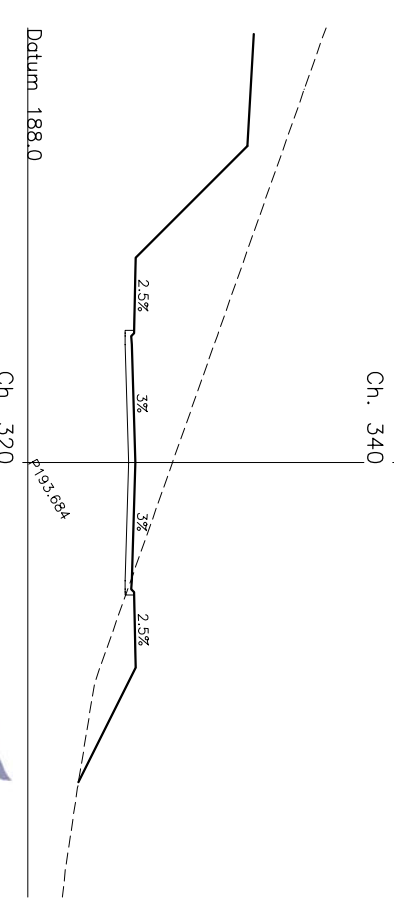
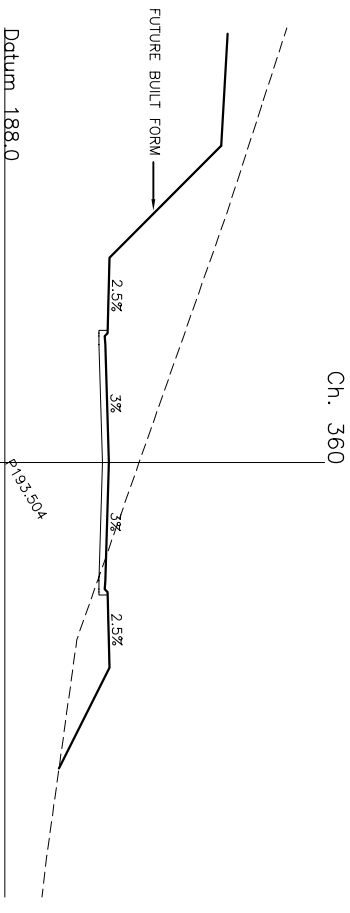
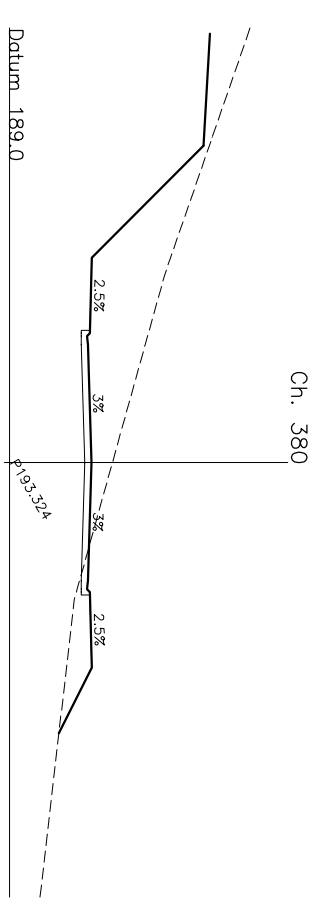
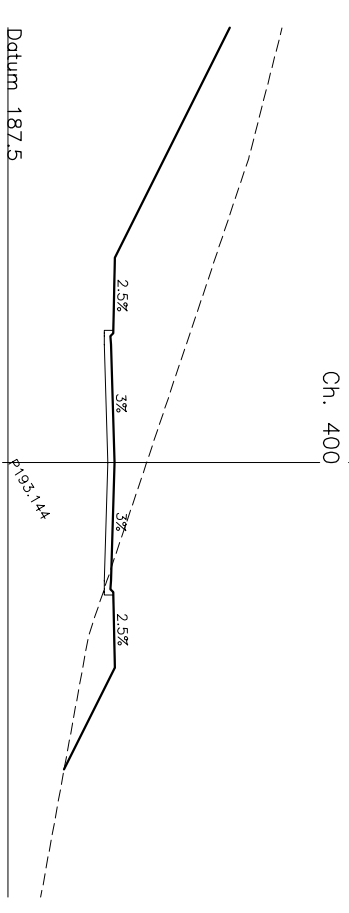
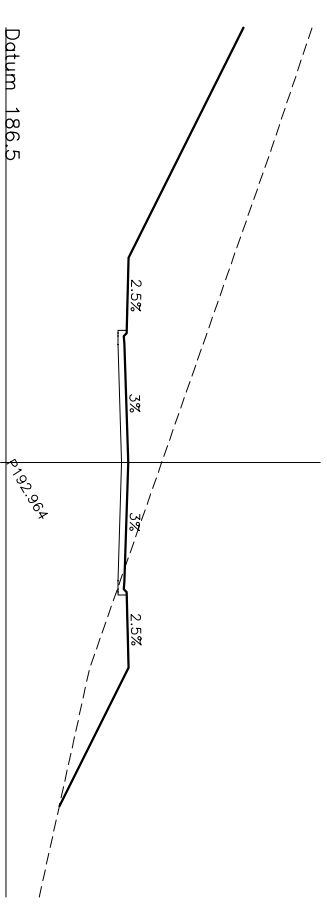
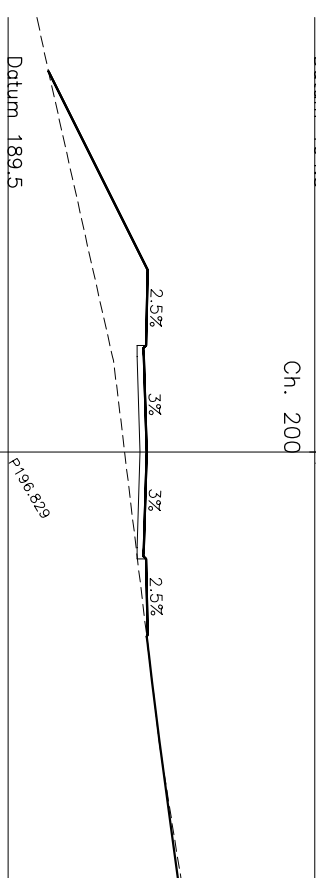
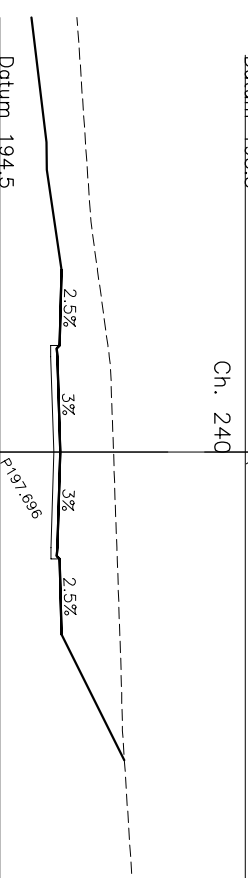
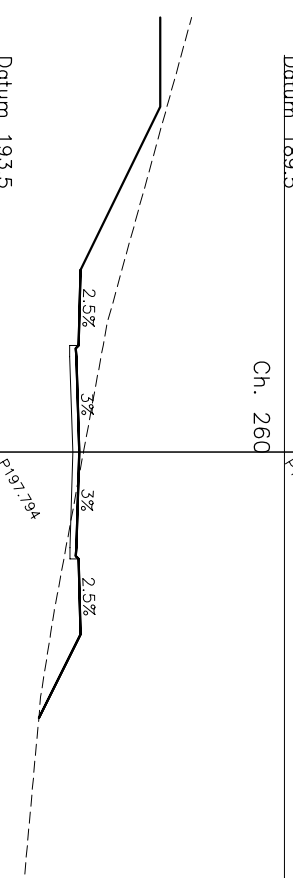
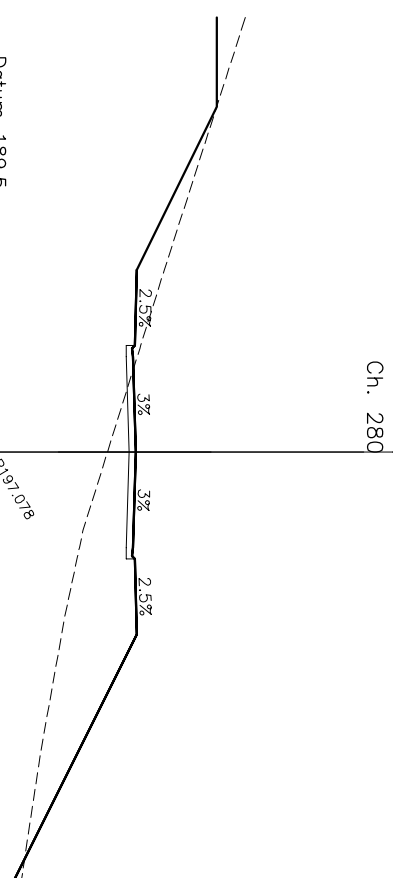
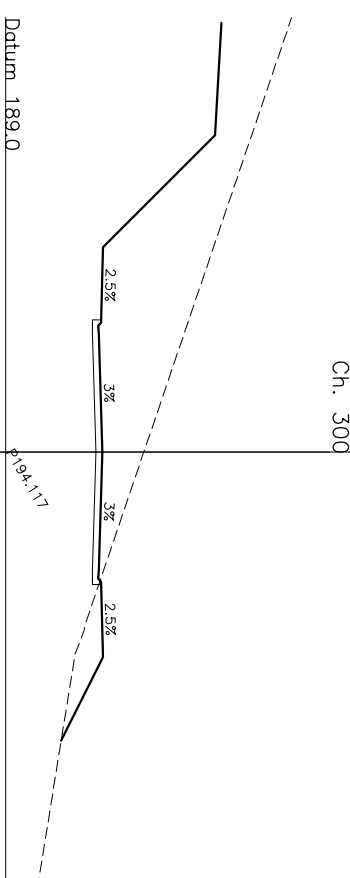
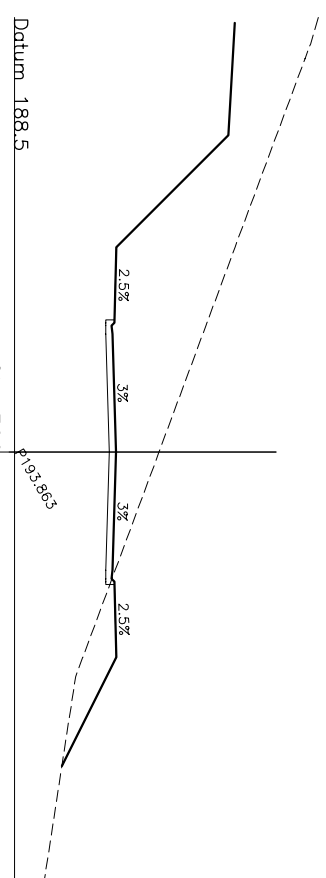
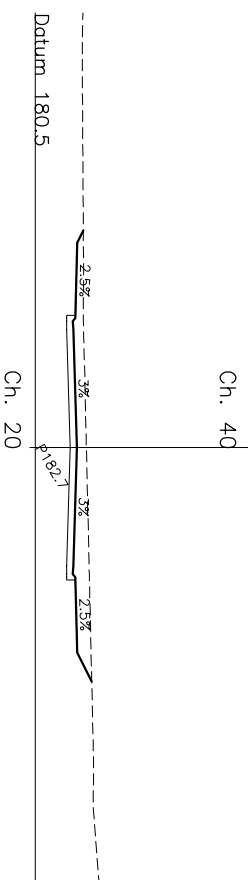
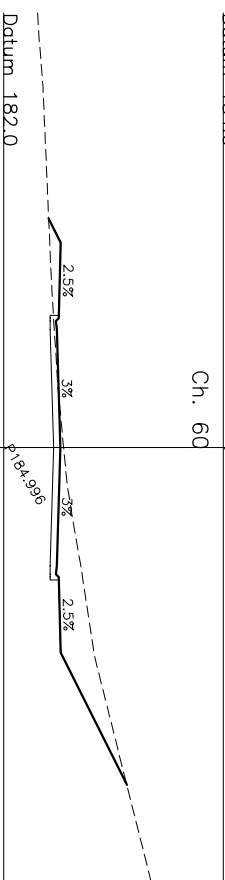
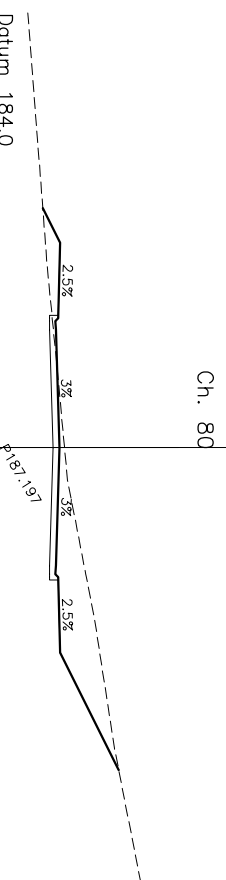
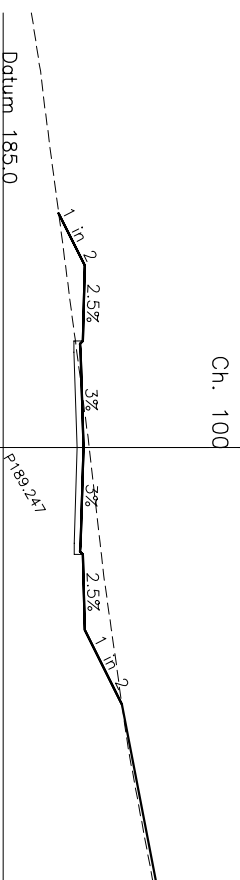
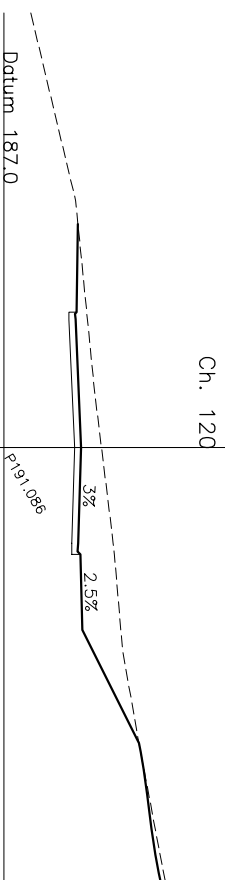
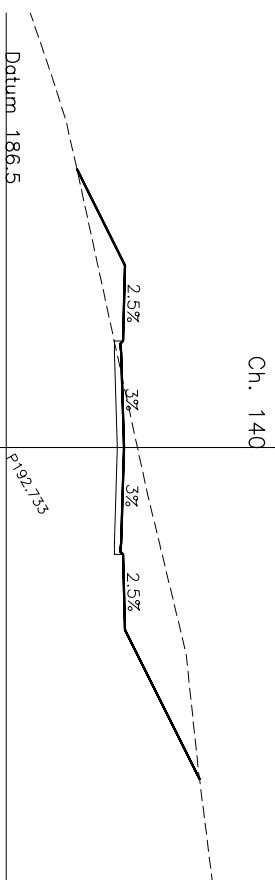
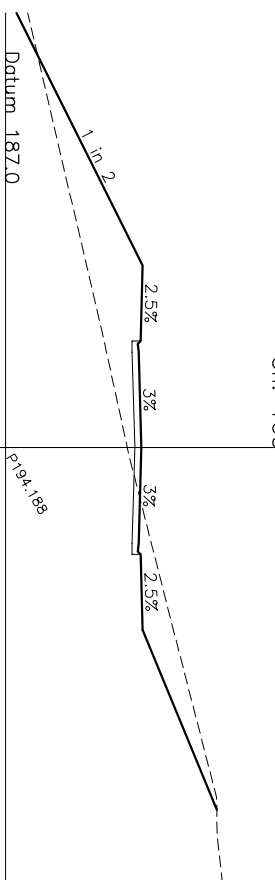
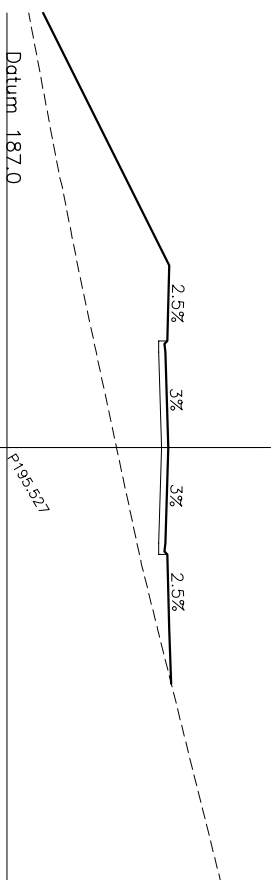
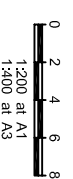


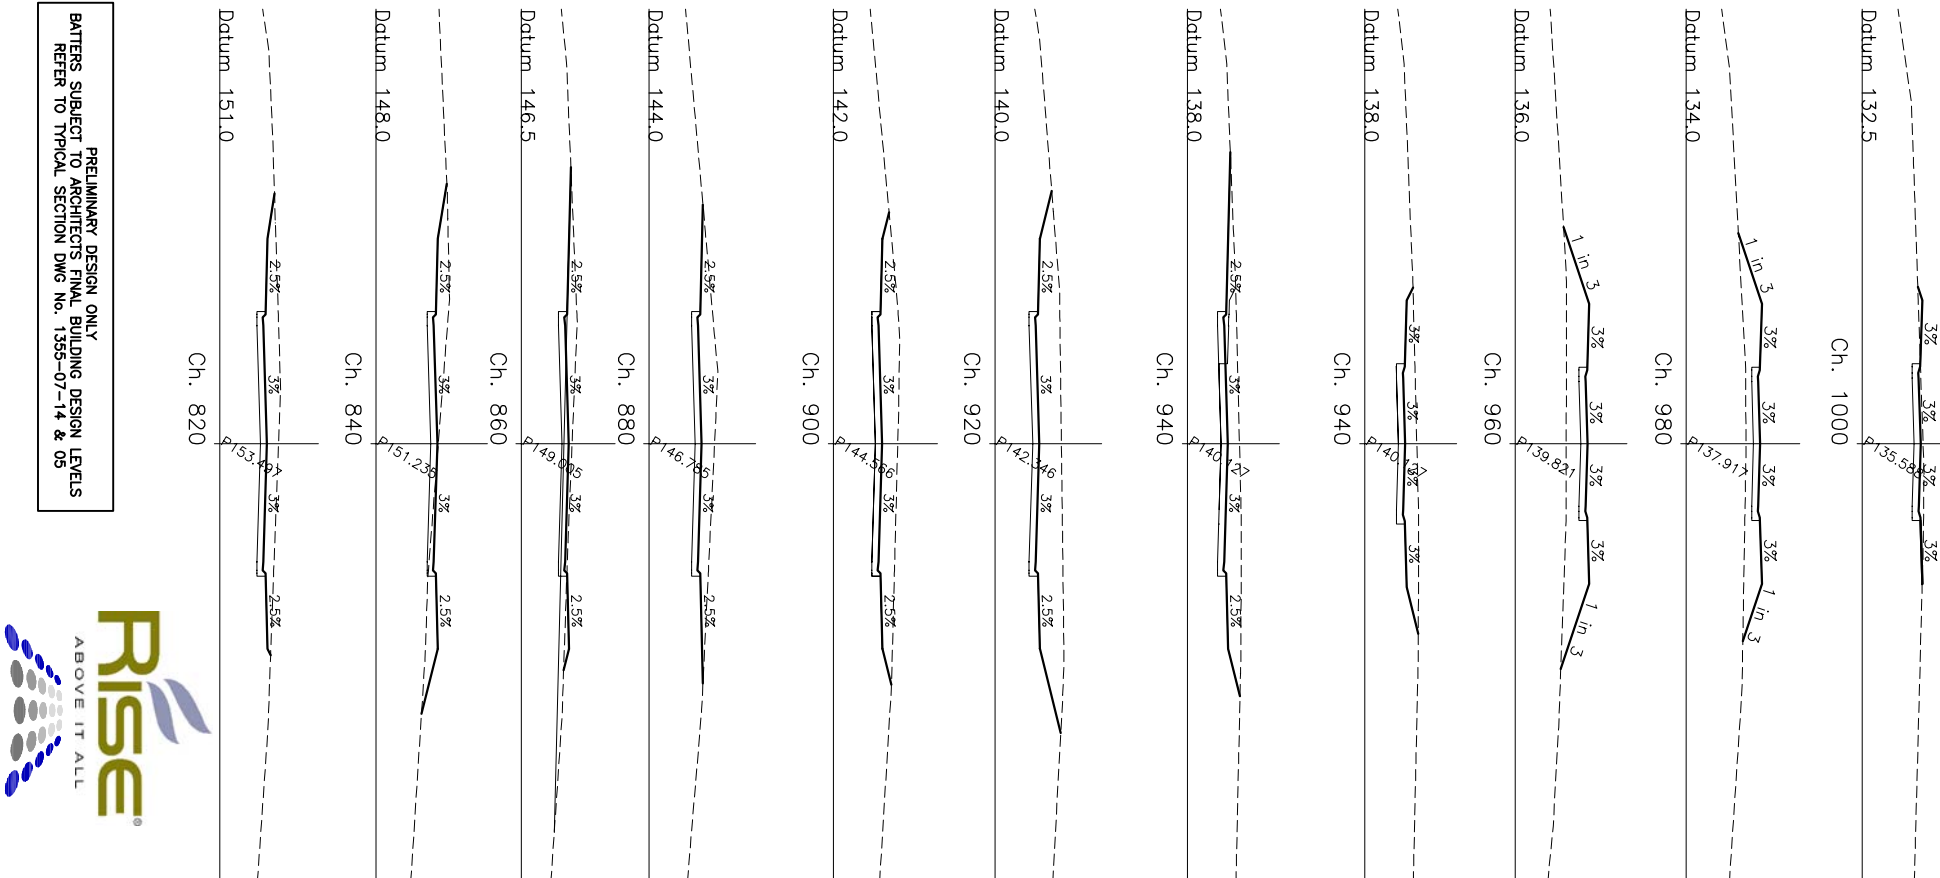


PRELIMINARY DESIGN ONLY
BATTERS SUBJECT TO ARCHITECT'S FINAL BUILDING DESIGN LEVELS
REFER TO TYPICAL SECTION DWG No. 1355-07-14 & 05

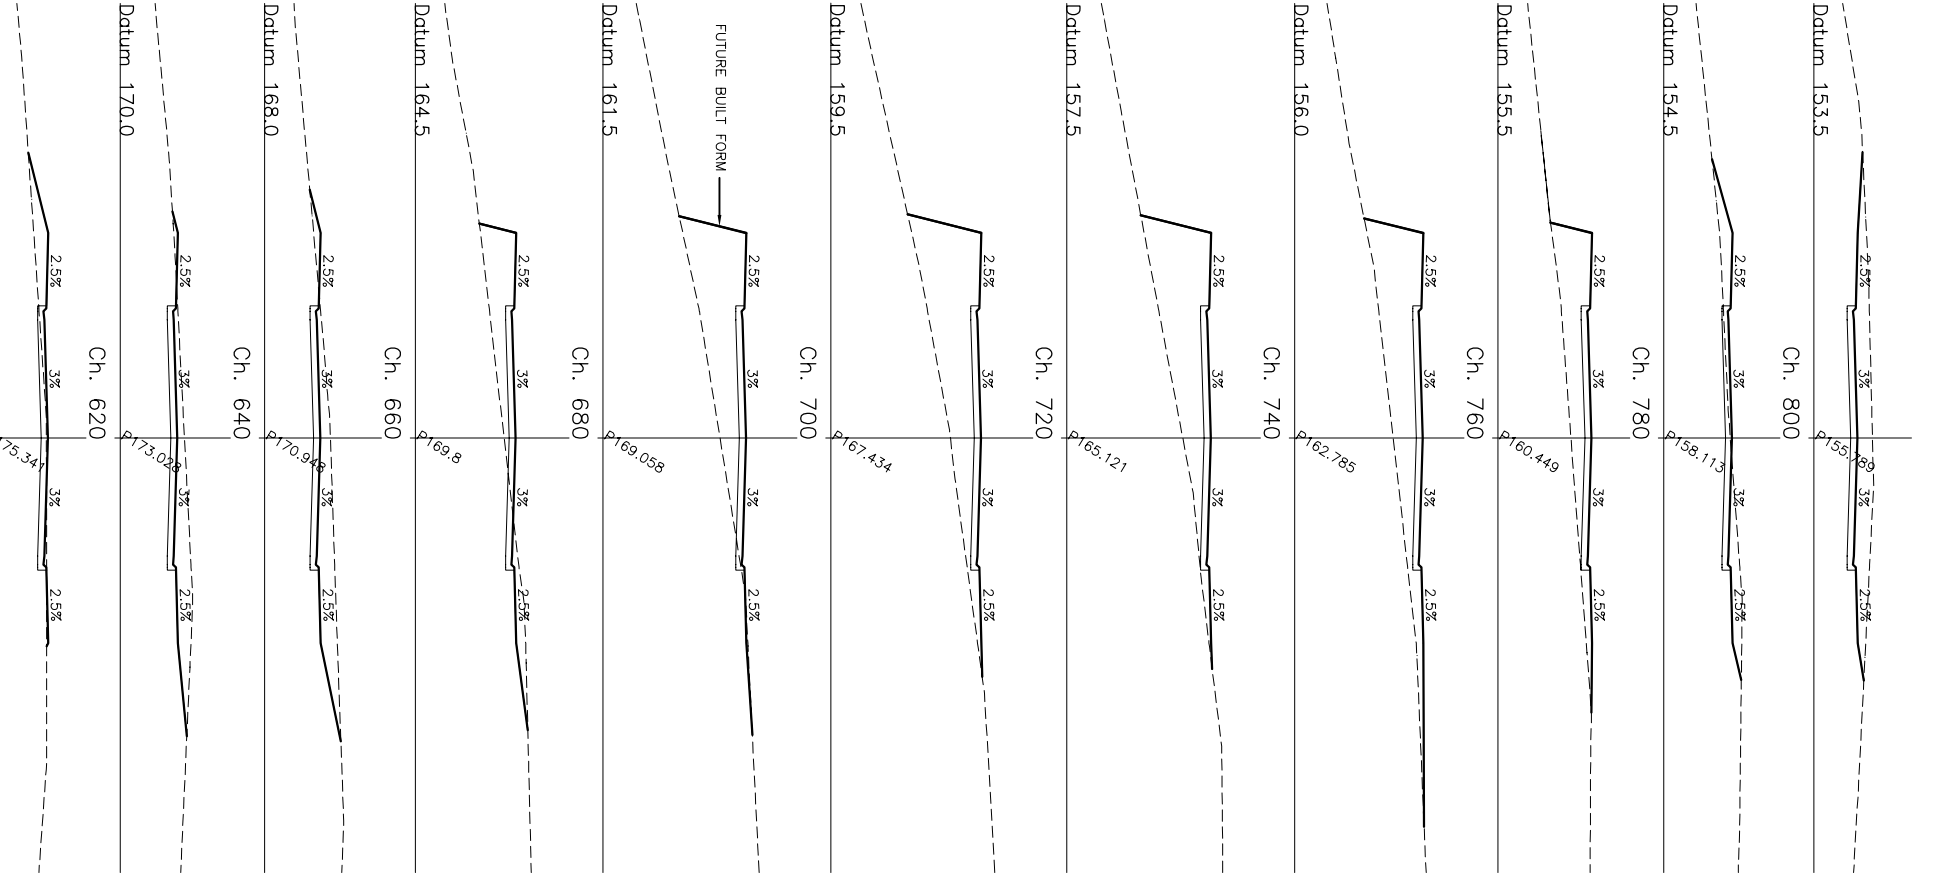


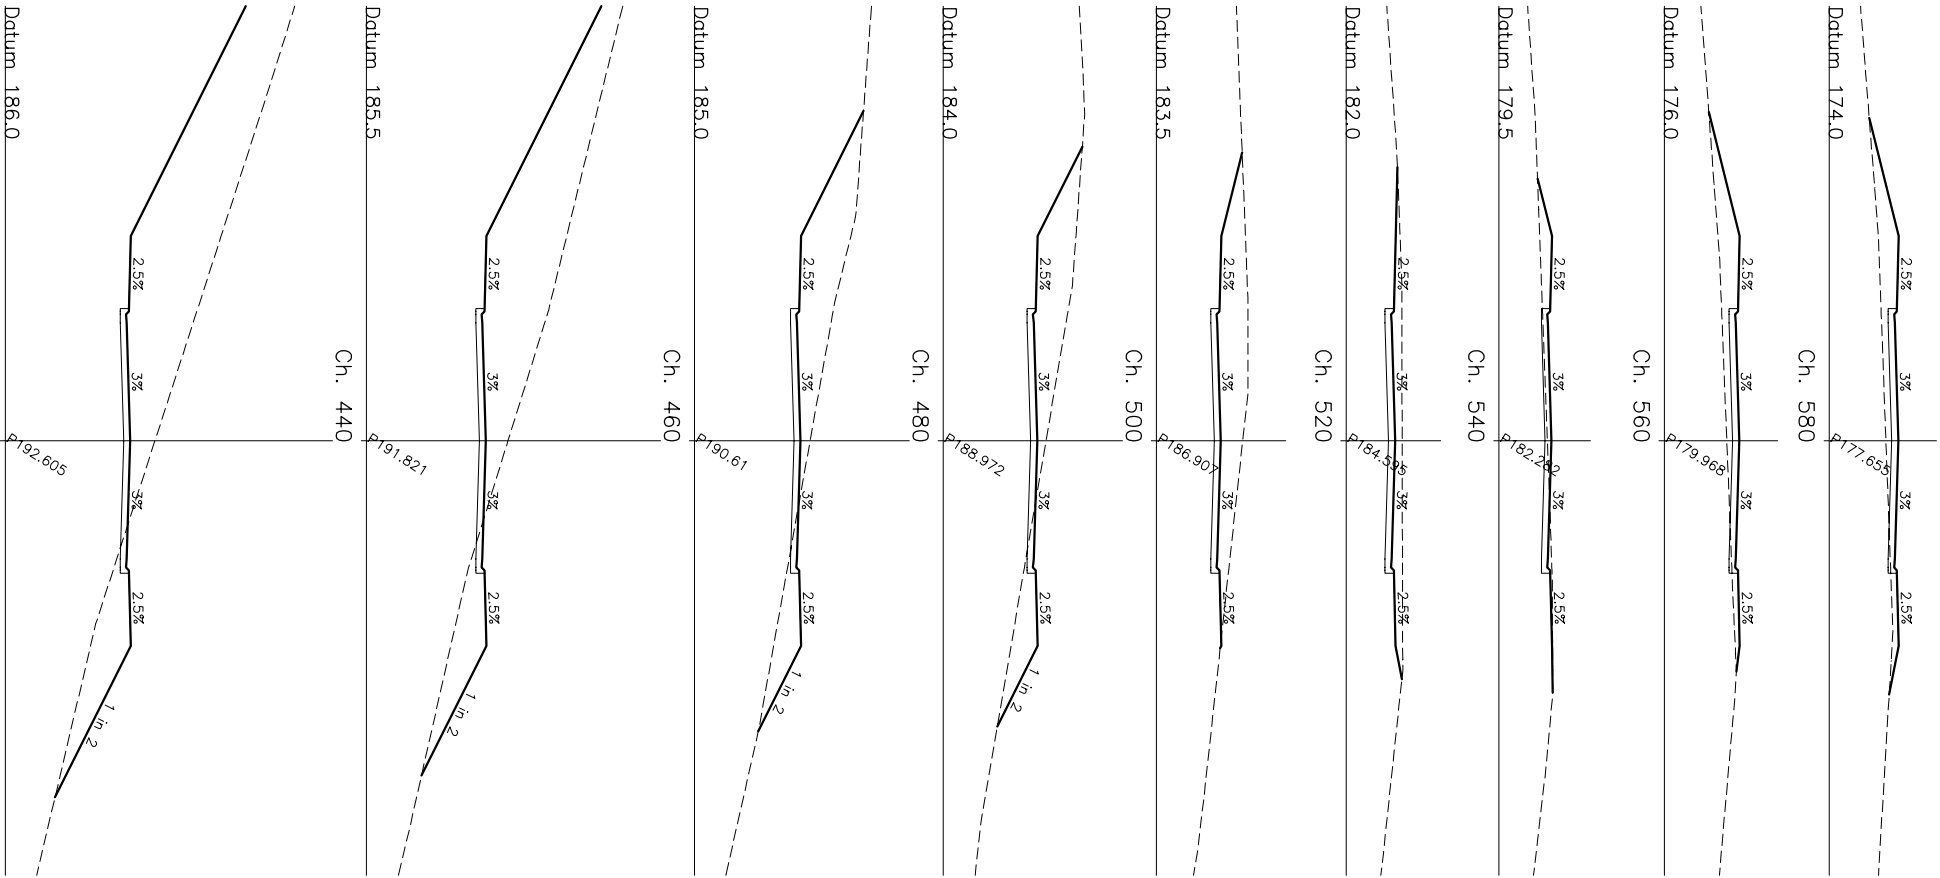

PRELIMINARY DESIGN ONLY
BATTERS SUBJECT TO ARCHITECT'S FINAL BUILDING DESIGN LEVELS
REFER TO TYPICAL SECTION DWG NO. 1355-07-14 & 05

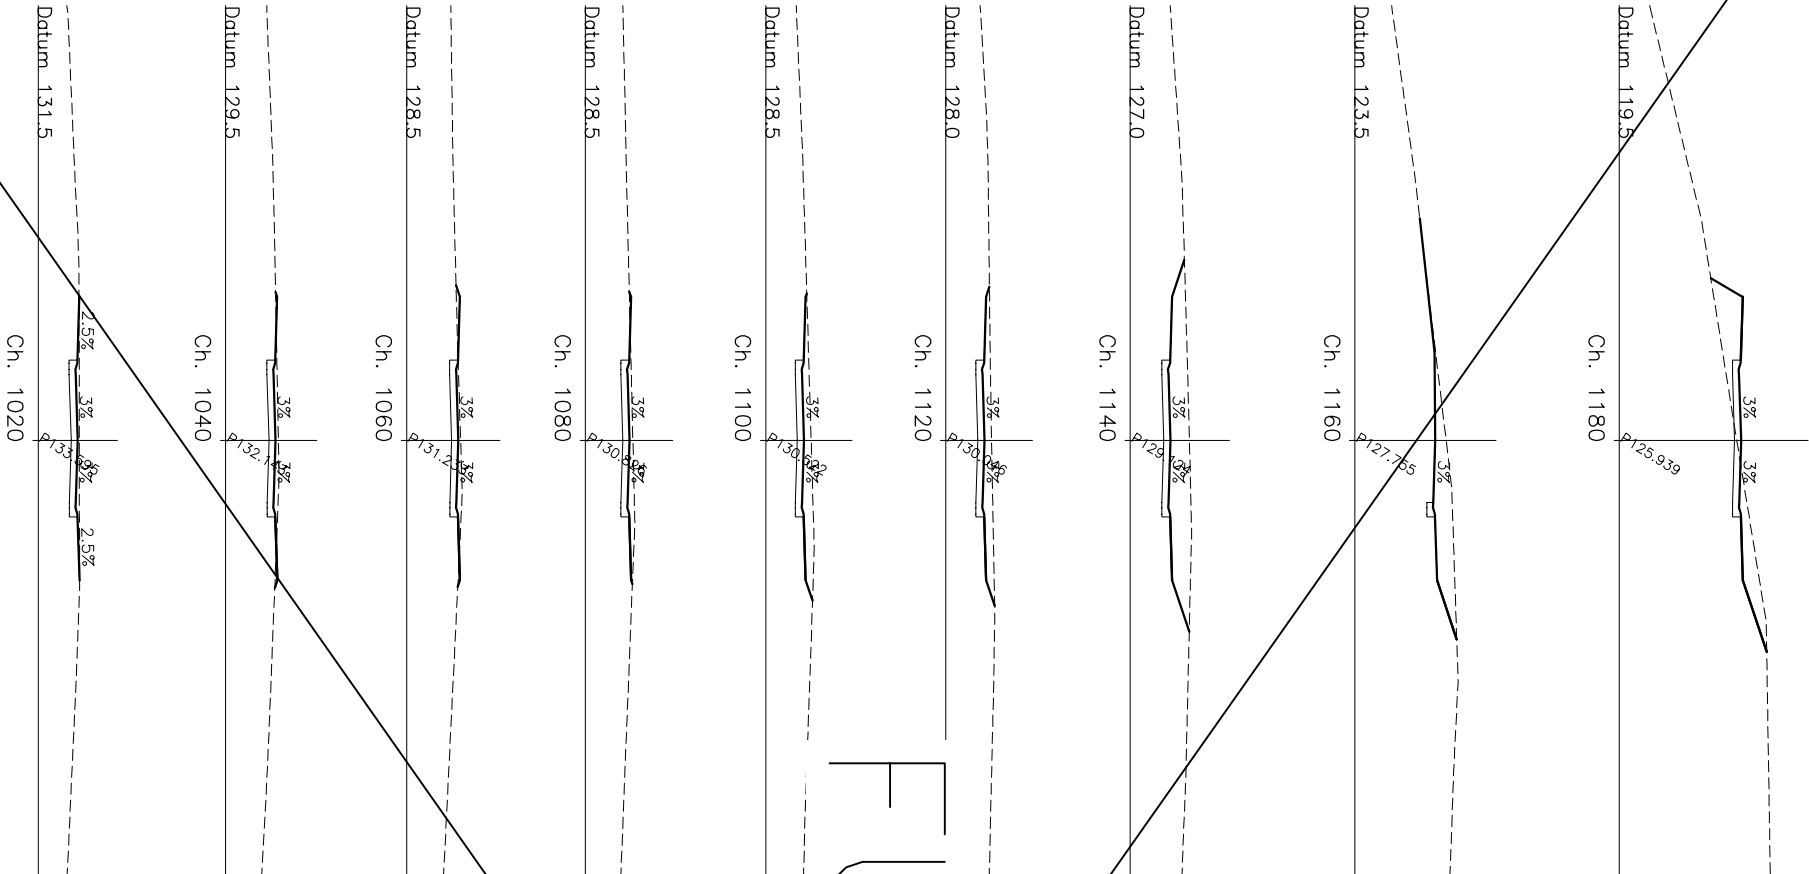


FUTURE ROAD



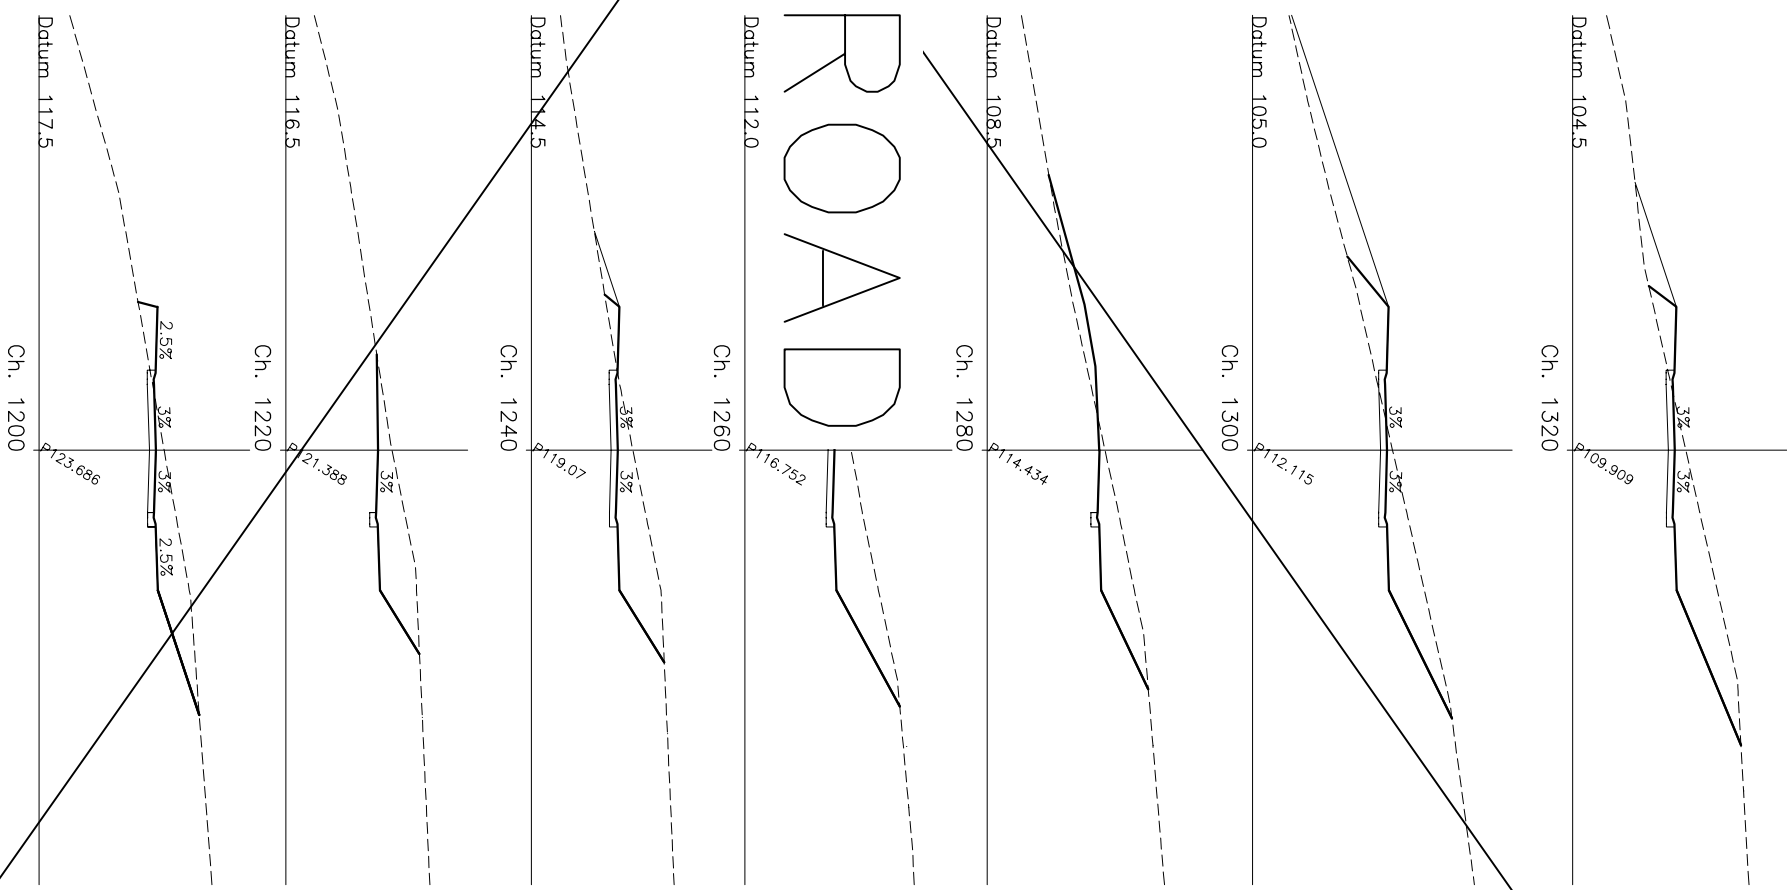


PRELIMINARY DESIGN ONLY
BATTERS SUBJECT TO ARCHITECT'S FINAL BUILDING DESIGN LEVELS
REFER TO TYPICAL SECTION DWG No. 1355-07-14 & 05


CROSS SECTION - ROAD 1



ROAD TYPE D1 6.0m (CH94.0 TO END)

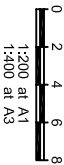

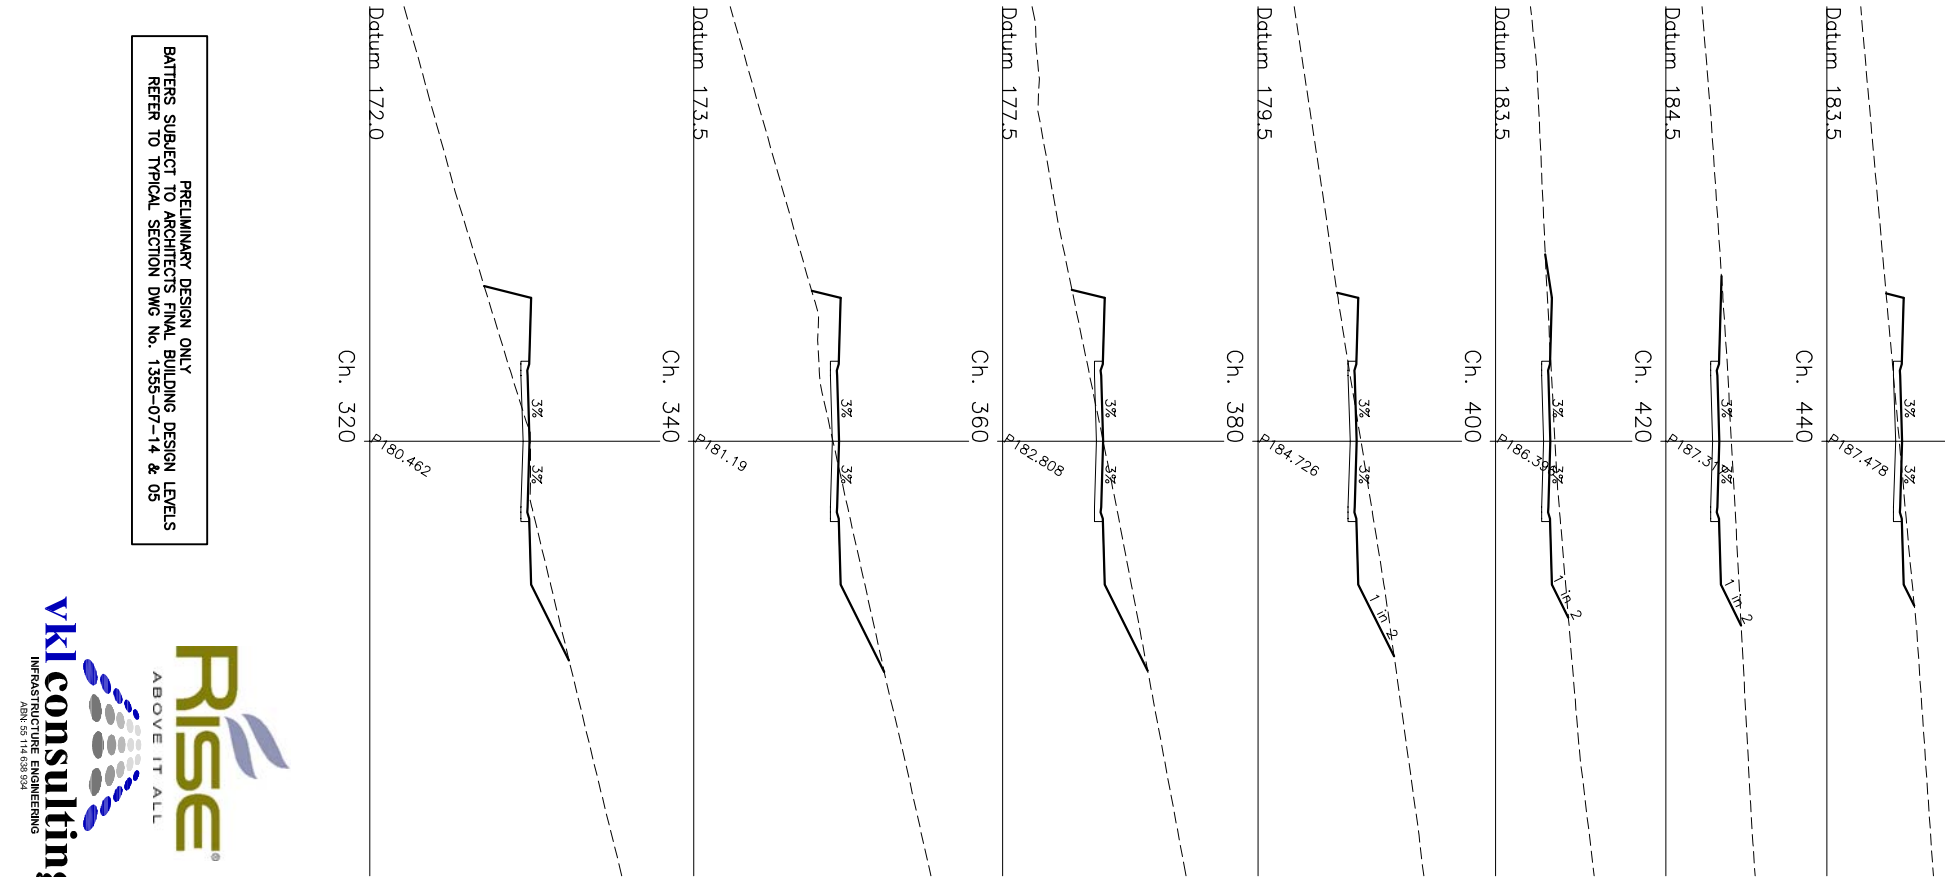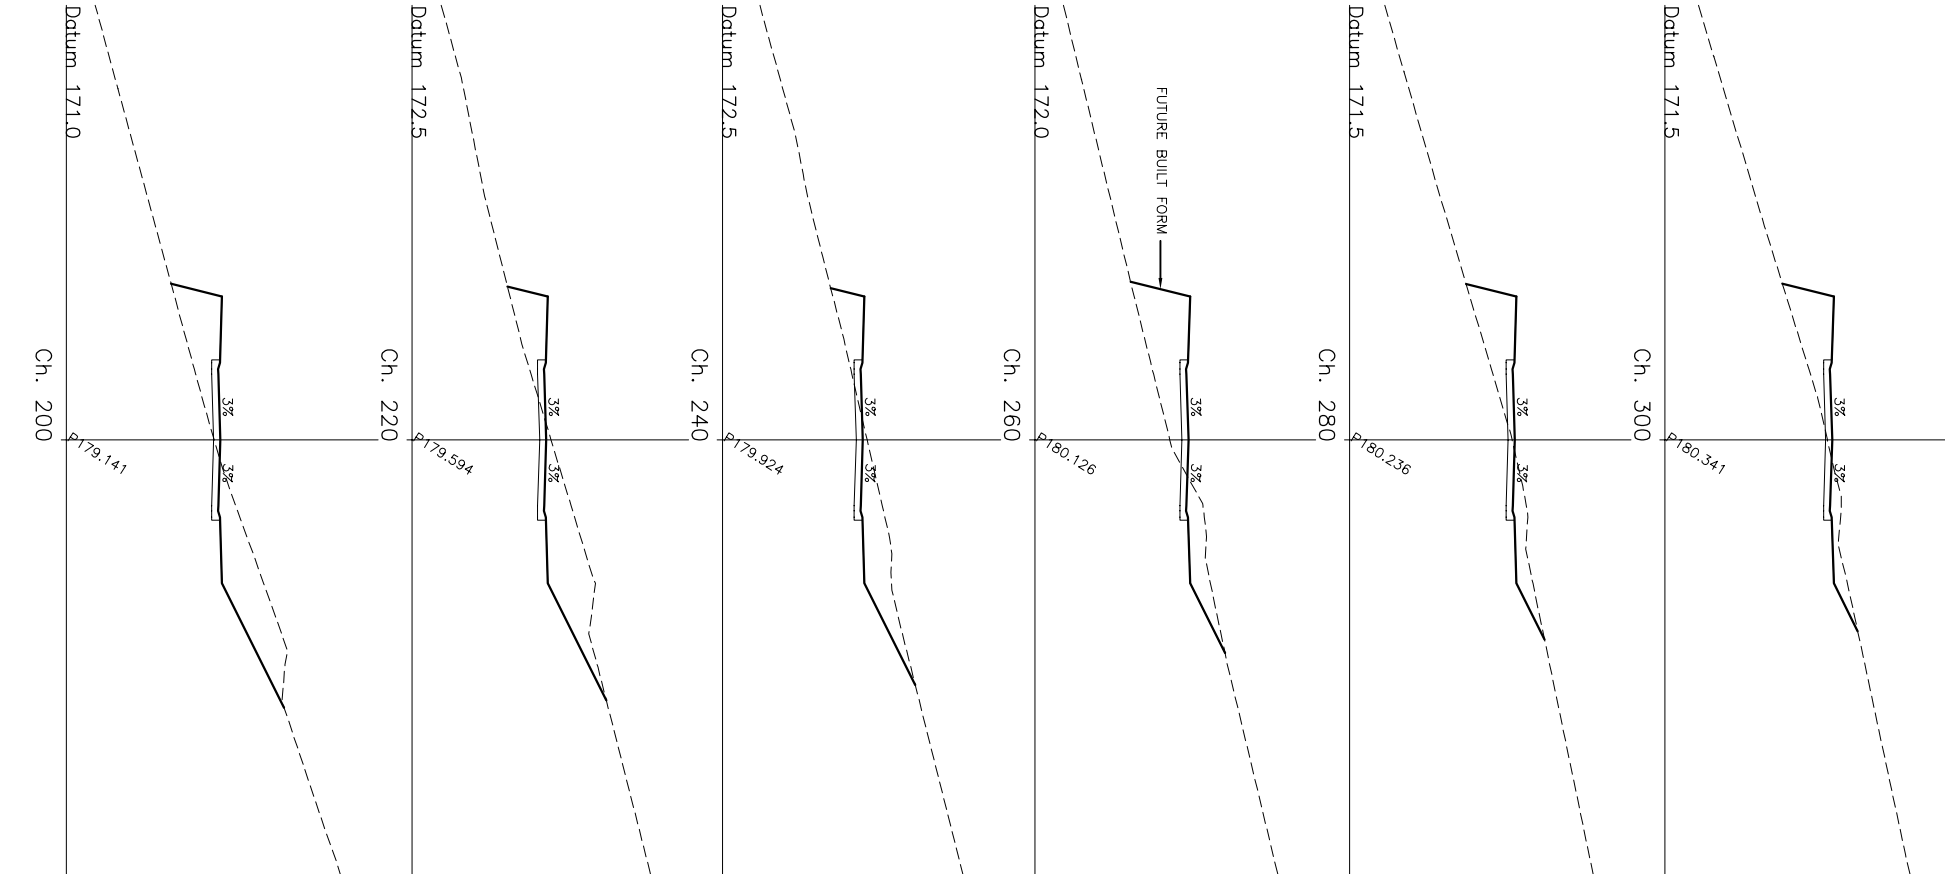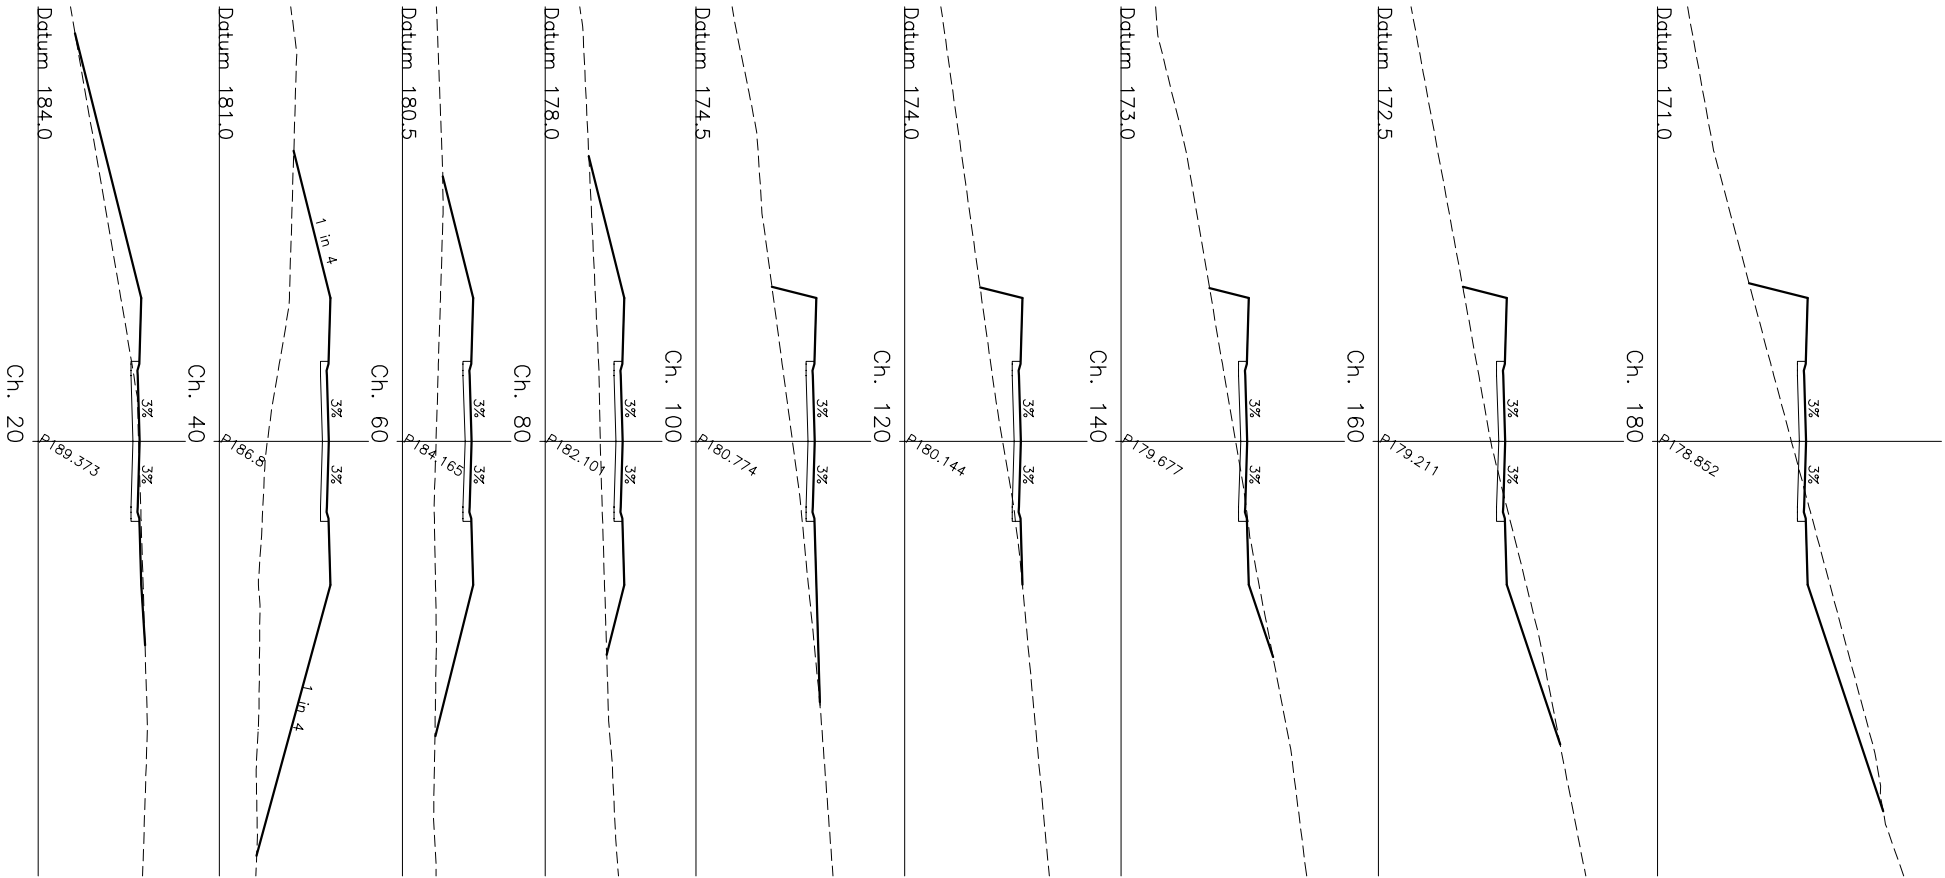





PRELIMINARY DESIGN ONLY
BATTERS SUBJECT TO ARCHITECT'S FINAL BUILDING DESIGN LEVELS
REFER TO TYPICAL SECTION DWG No. 1355-07-14 & 05

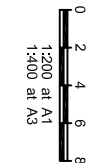

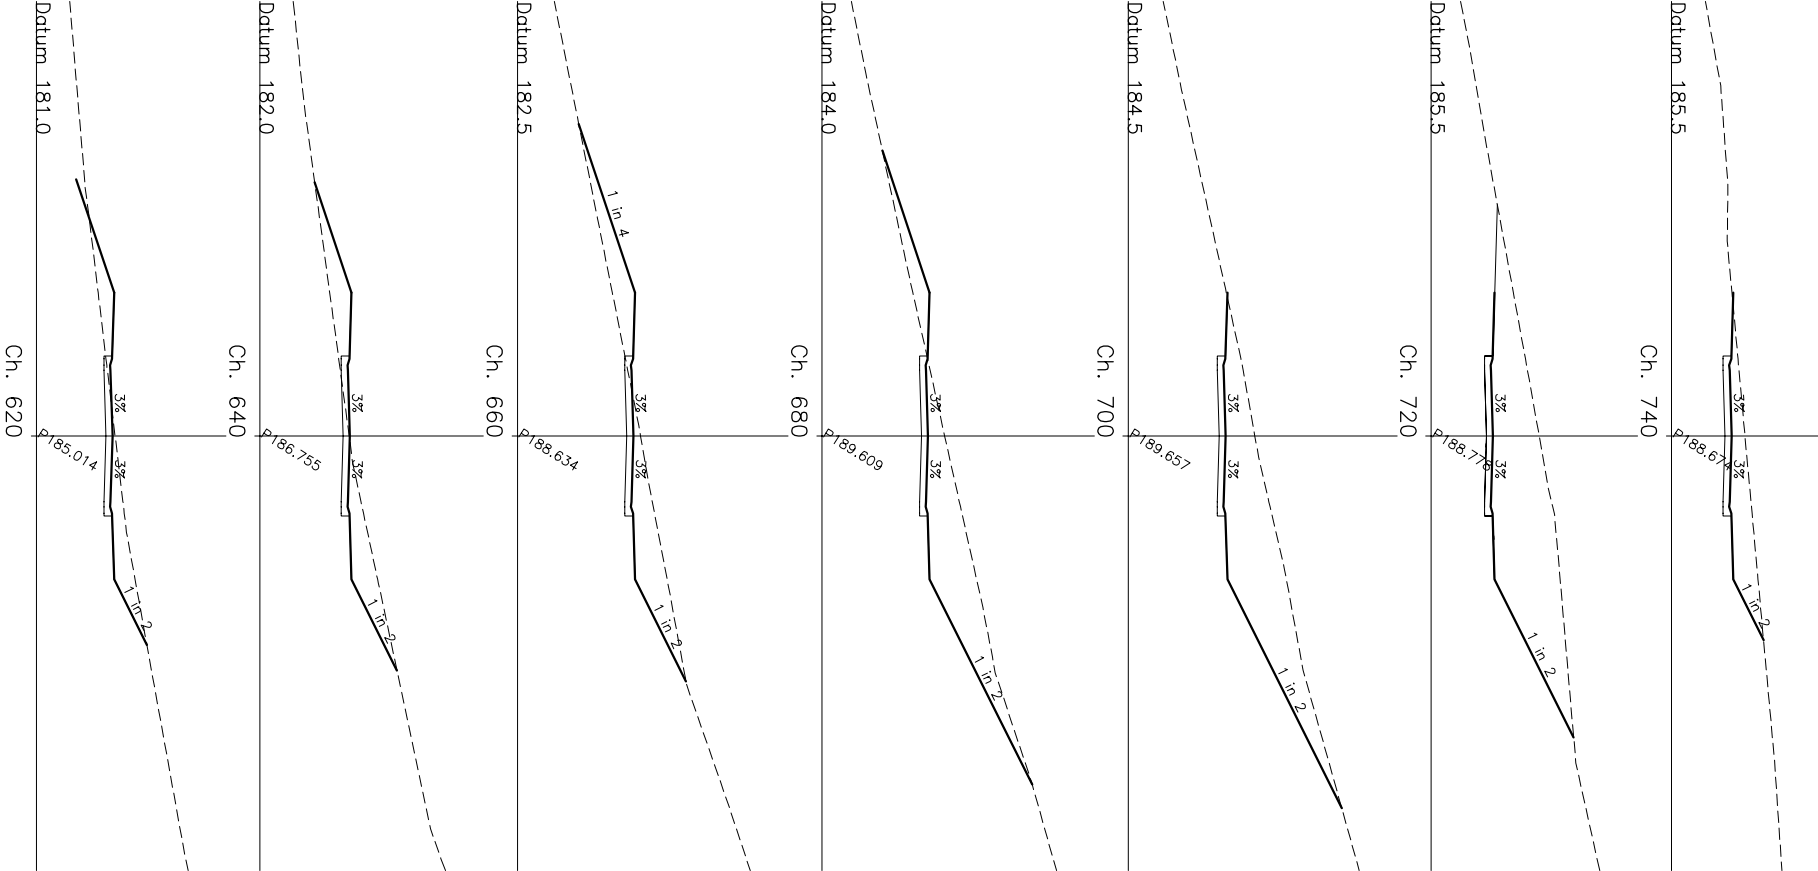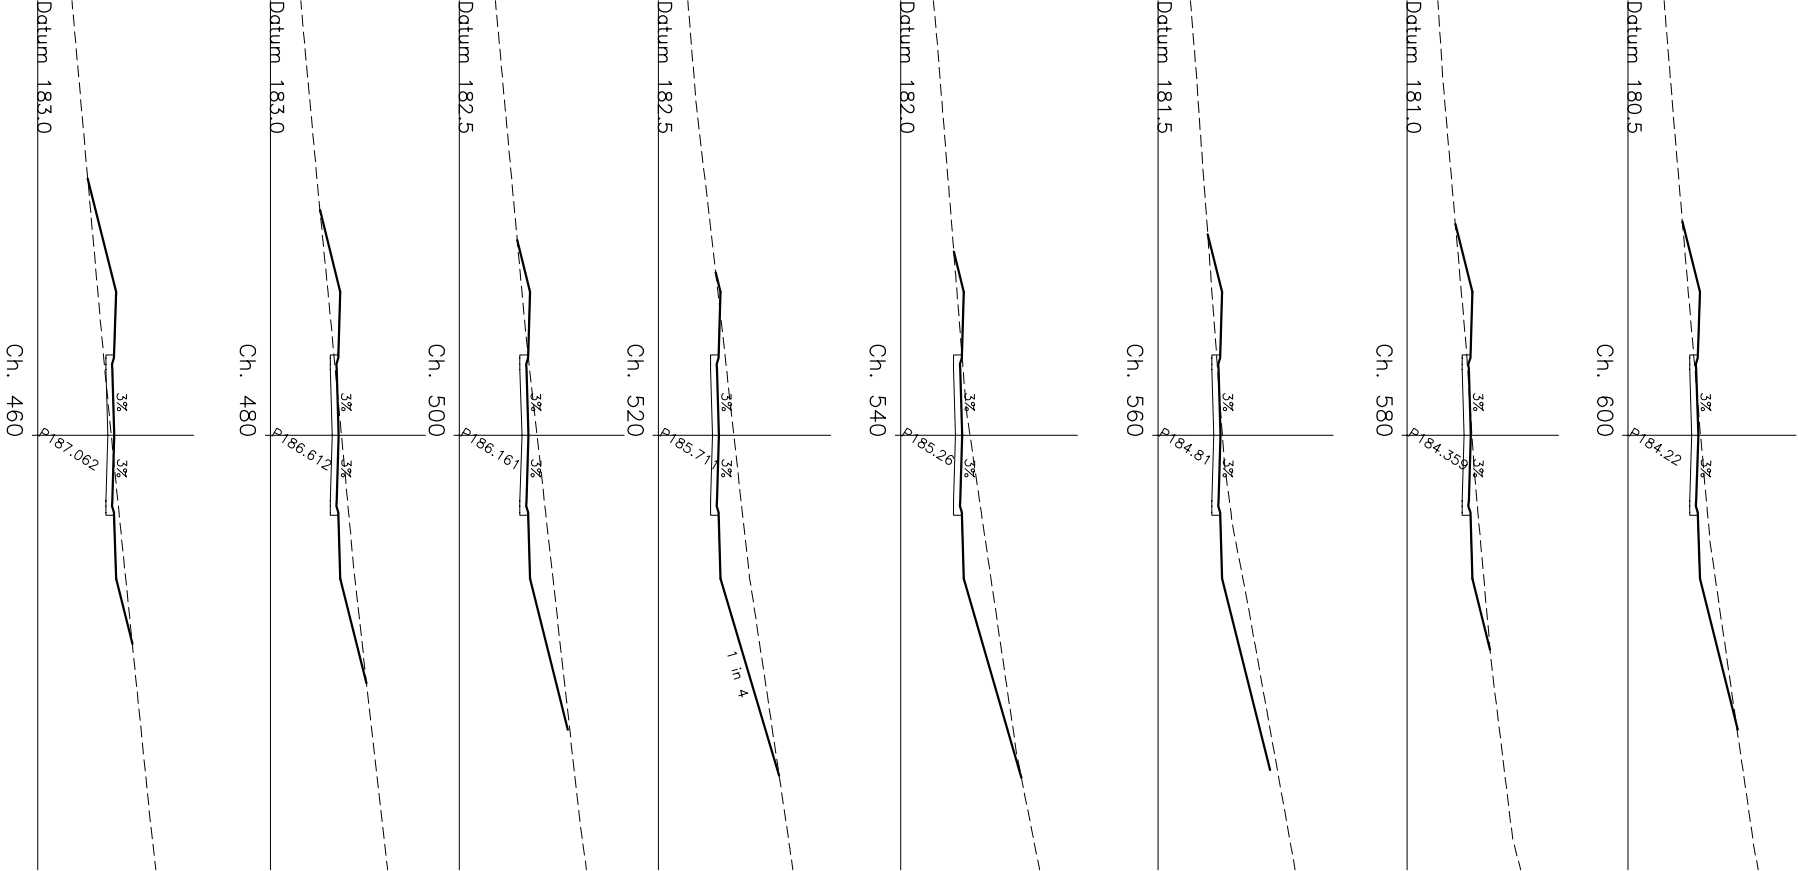


PRELIMINARY DESIGN ONLY
BATTERS SUBJECT TO ARCHITECTS FINAL BUILDING DESIGN LEVELS
REFER TO TYPICAL SECTION DWG No. 1355-07-14 & 05

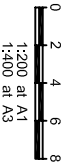


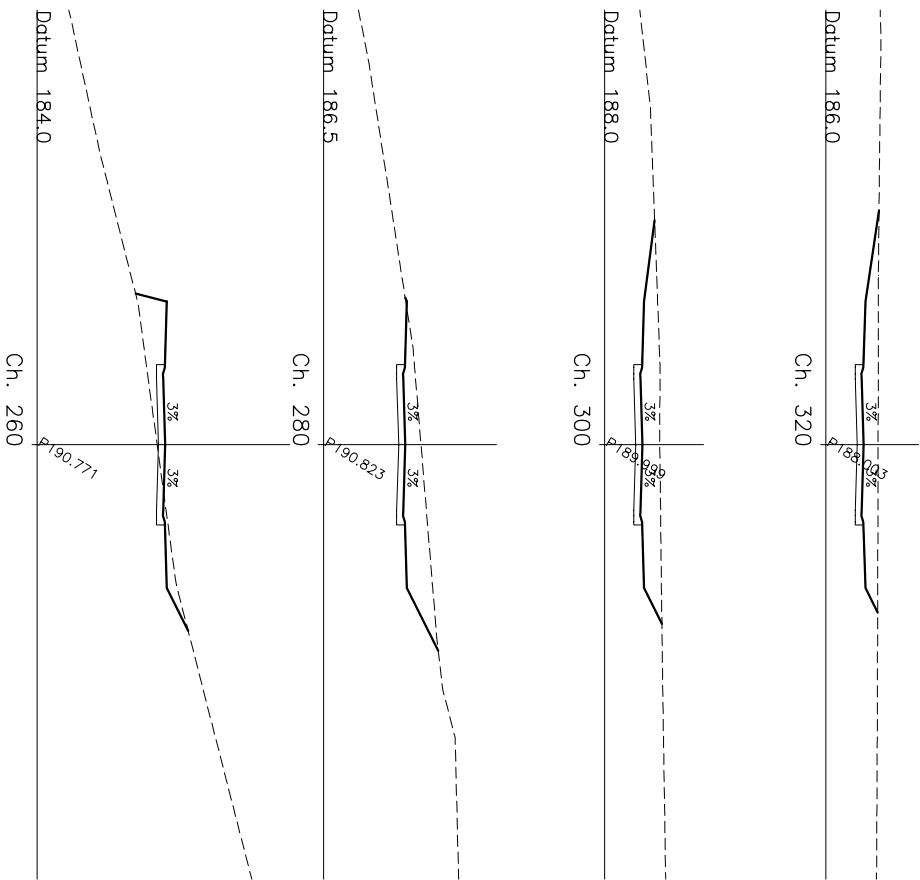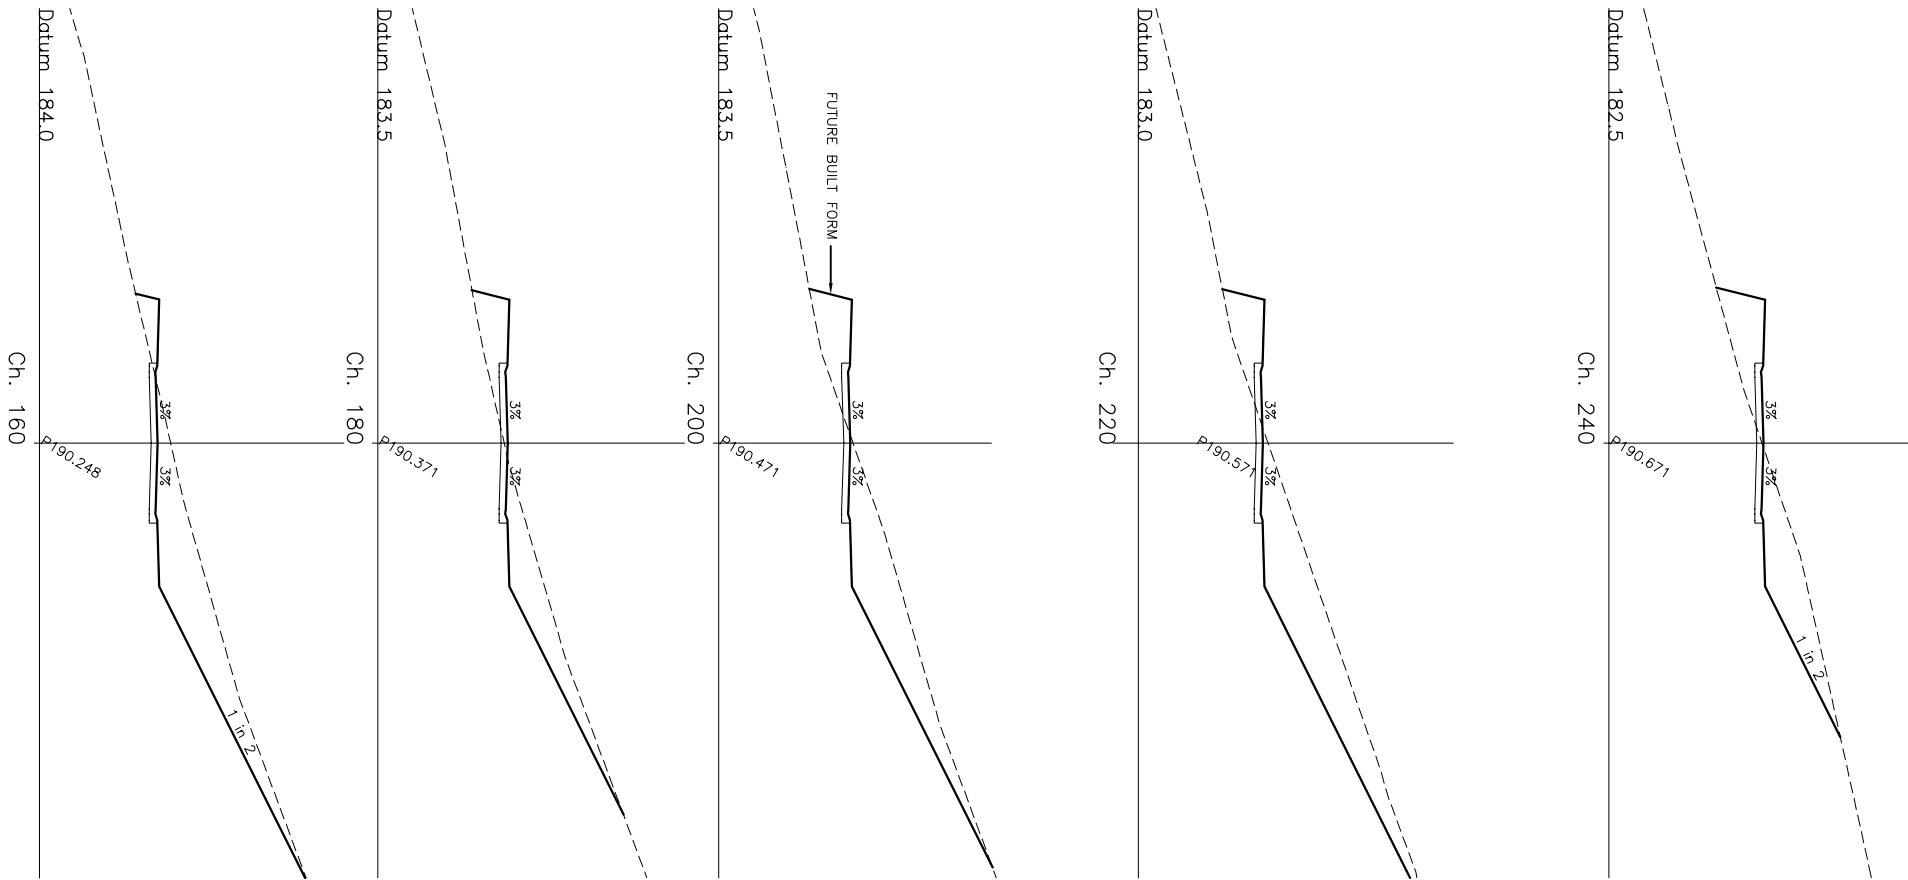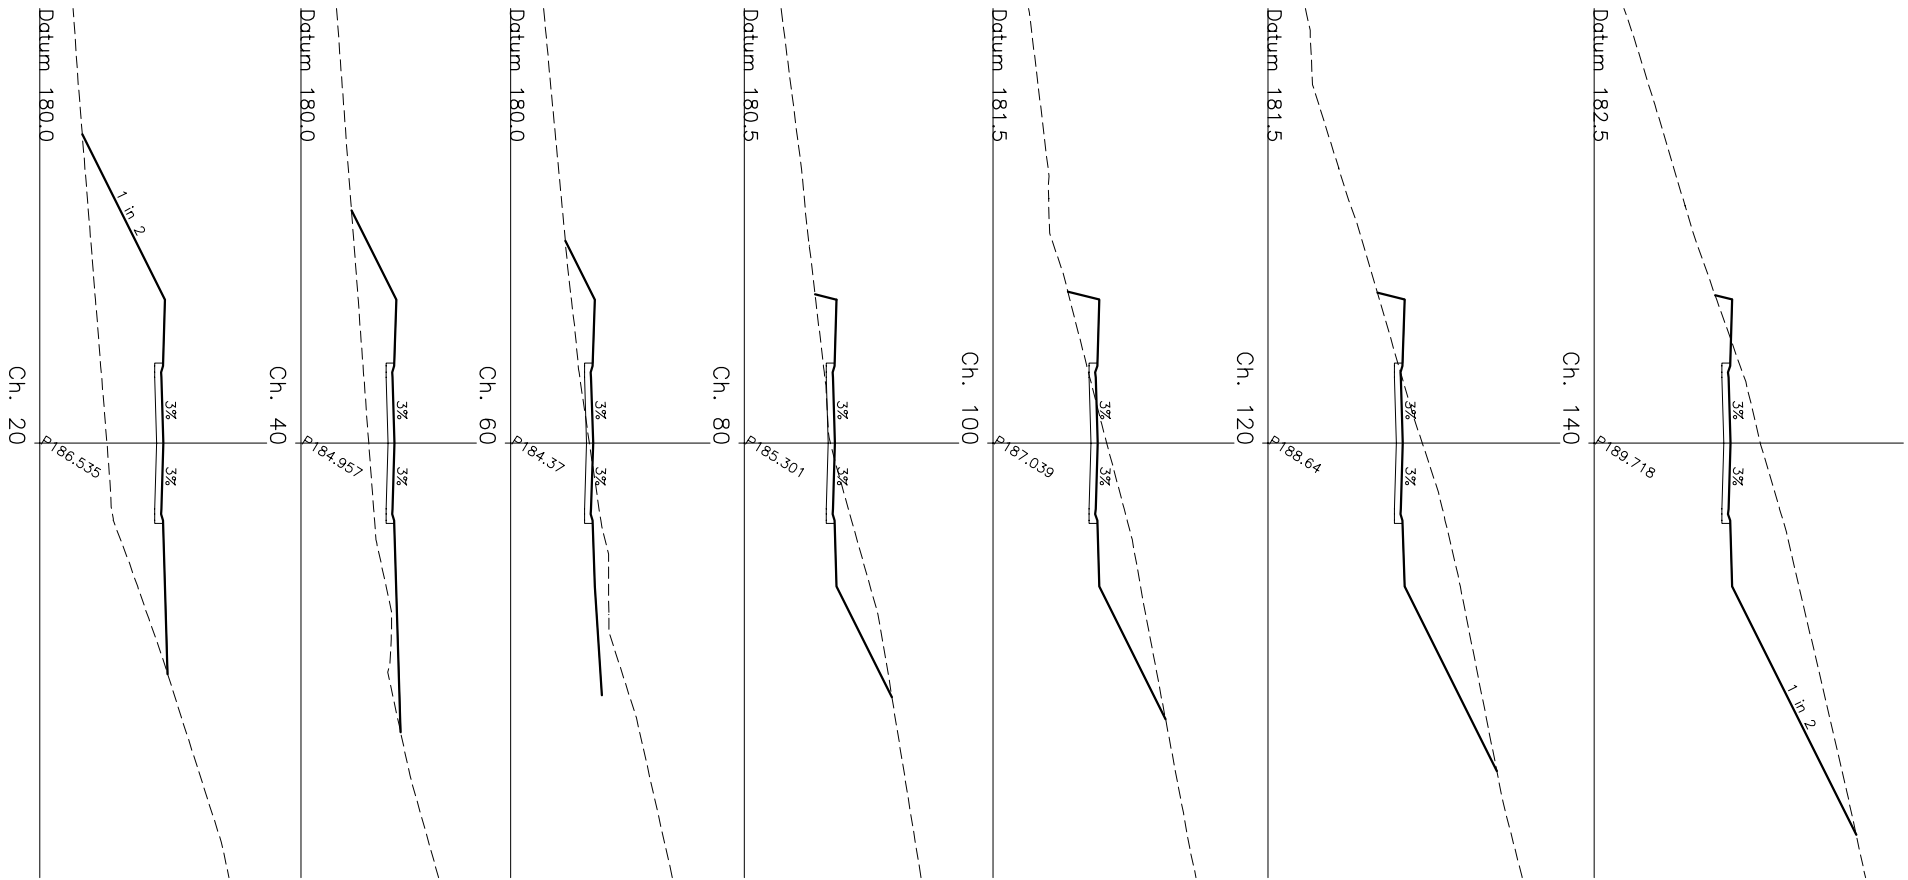

PRELIMINARY DESIGN ONLY
BATTERS SUBJECT TO ARCHITECT'S FINAL BUILDING DESIGN LEVELS
REFER TO TYPICAL SECTION DWG No. 1355-07-14 & 05

CROSS SECTION - ROAD 3
ROAD TYPE E1 5.5m

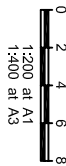

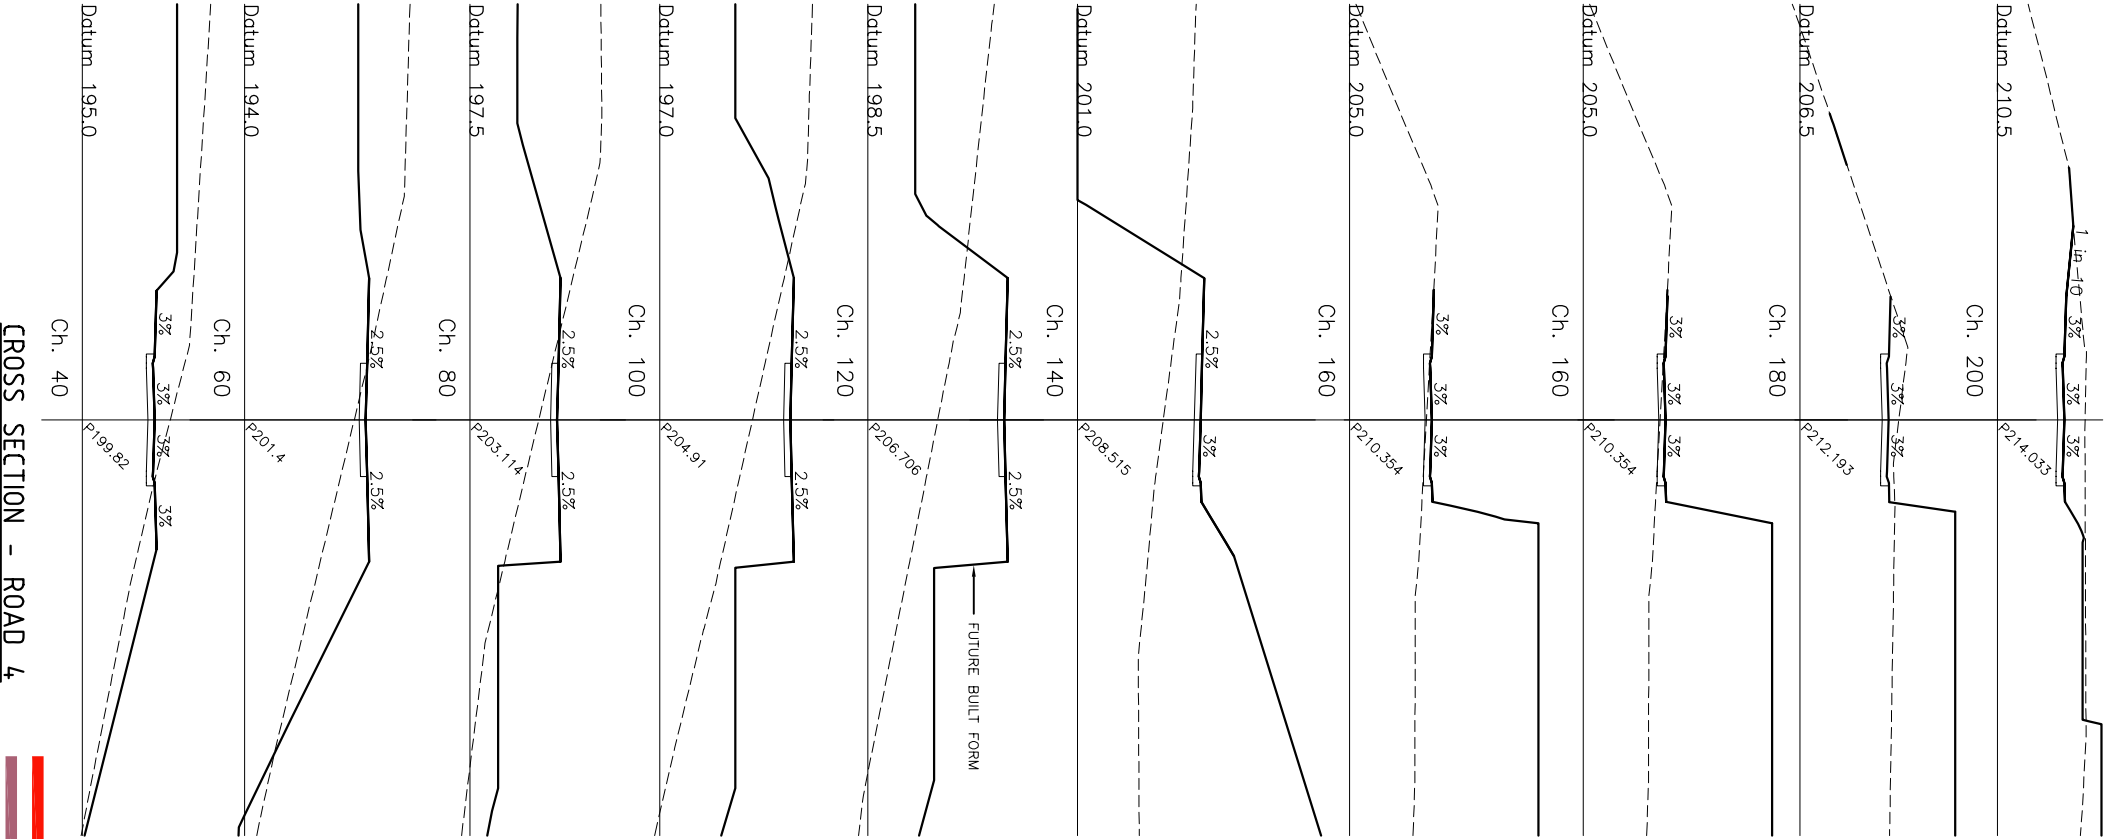


CROSS SECTION - ROAD 4

















ROAD TYPE E1
ROAD TYPE F

CROSS SECTION - ROAD 5

ROAD TYPE D1 6.0m

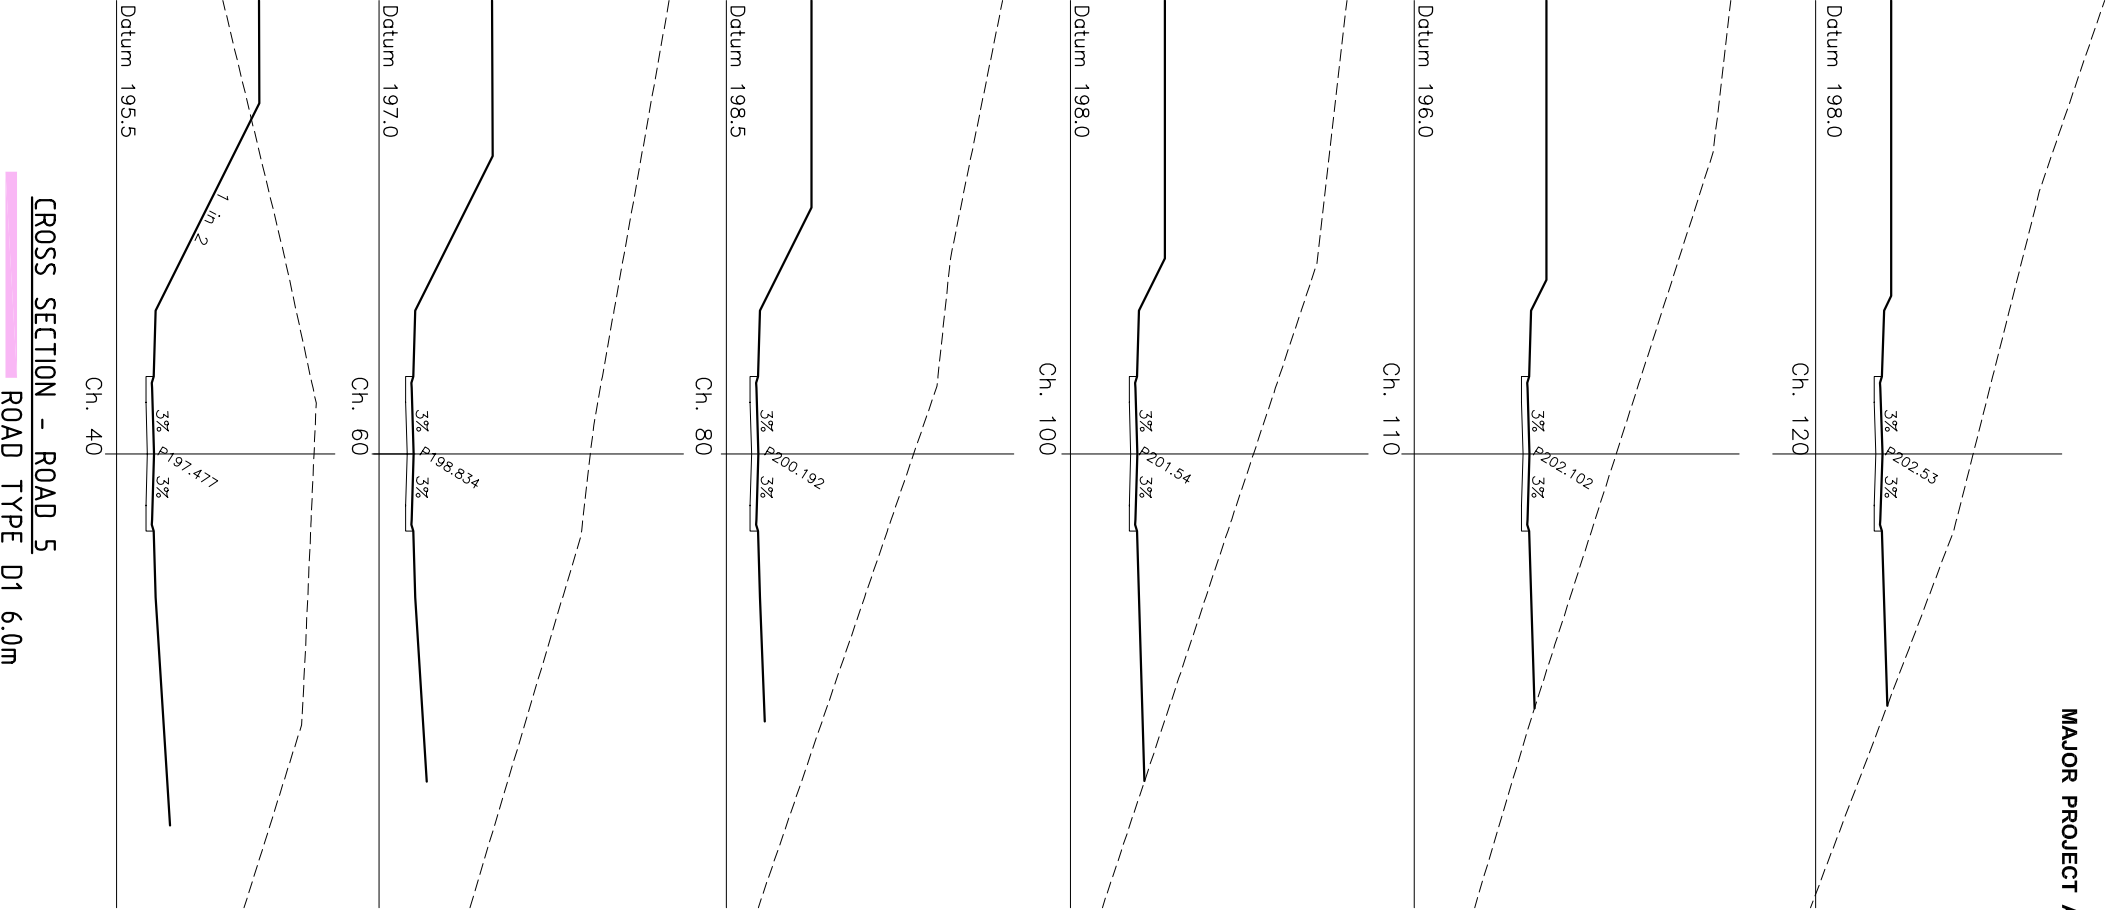


PRELIMINARY DESIGN ONLY
BATTERS SUBJECT TO ARCHITECTS FINAL BUILDING DESIGN LEVELS
REFER TO TYPICAL SECTION DWG No. 1355-07-14 & 05

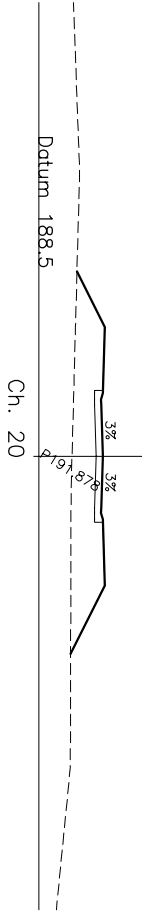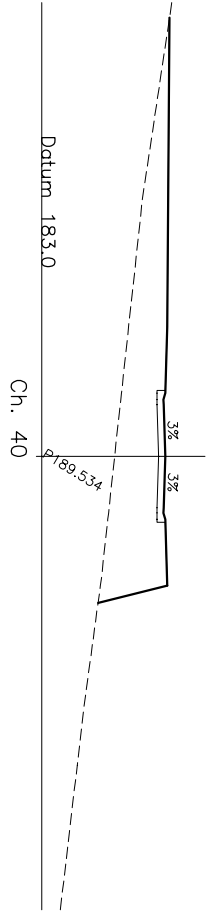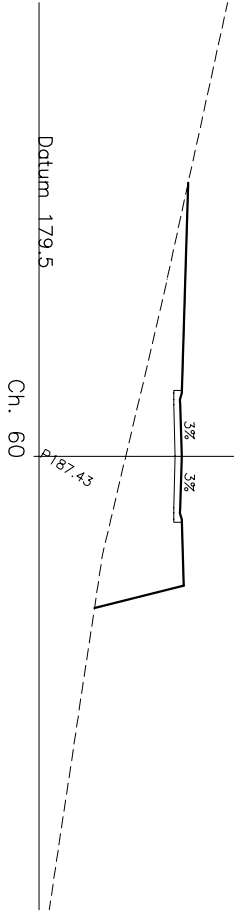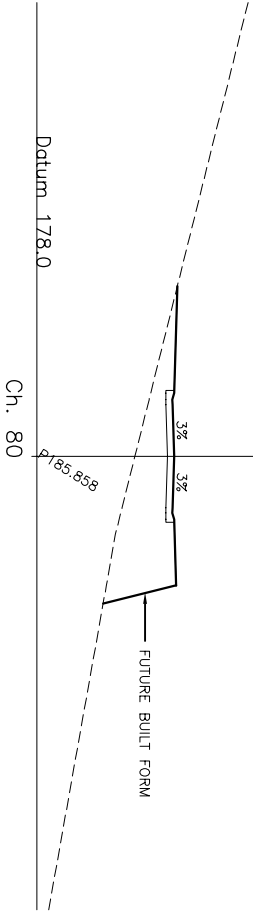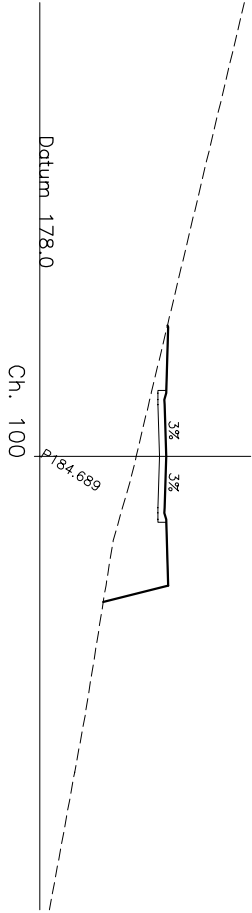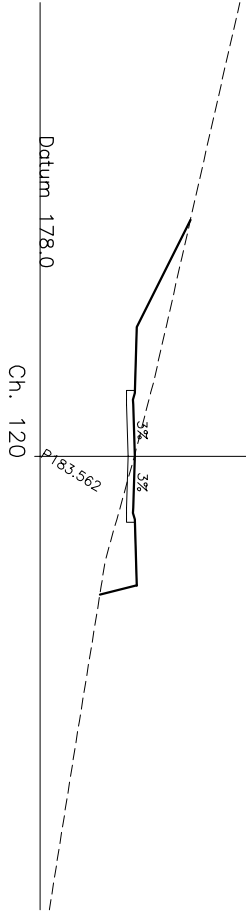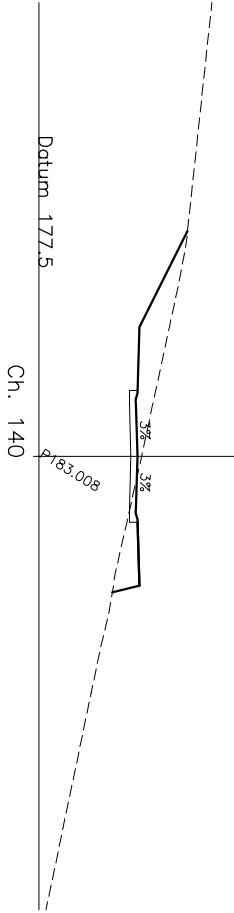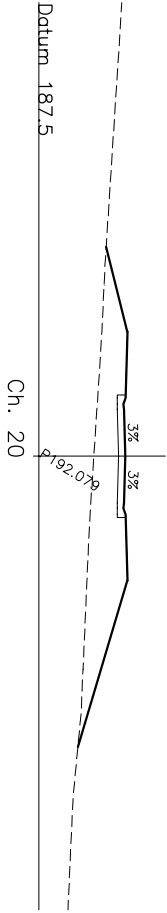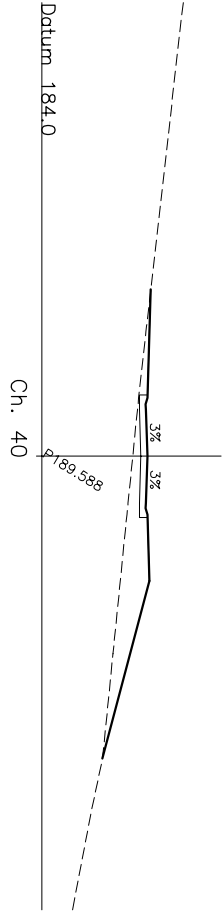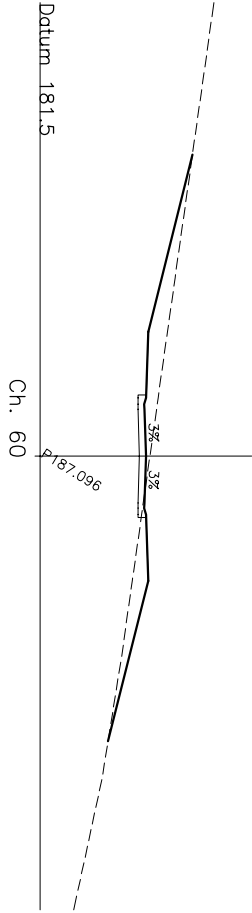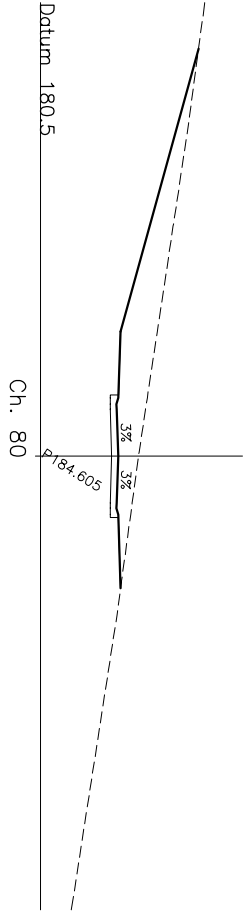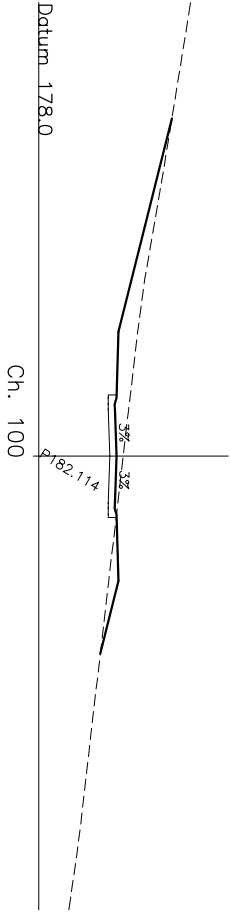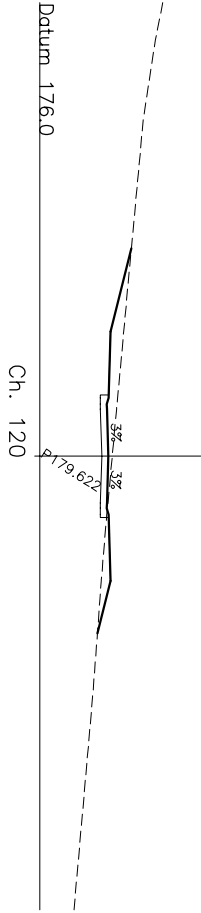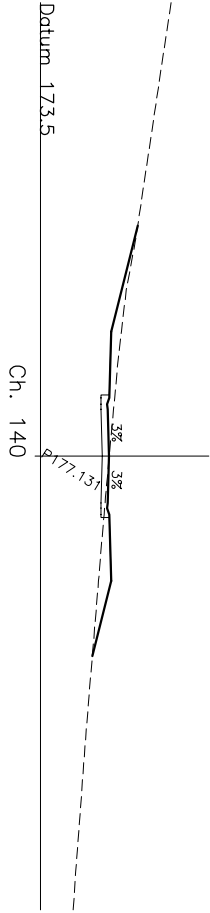


PRELIMINARY DESIGN ONLY
BATTERS SUBJECT TO ARCHITECTS FINAL BUILDING DESIGN LEVELS
REFER TO TYPICAL SECTION DWG No. 1355-07-14 & 05


CROSS SECTION - ROAD 6
ROAD TYPE E1 5.5m















CROSS SECTION - ROAD 6A
ROAD TYPE E1 5.5m

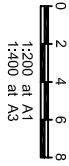


























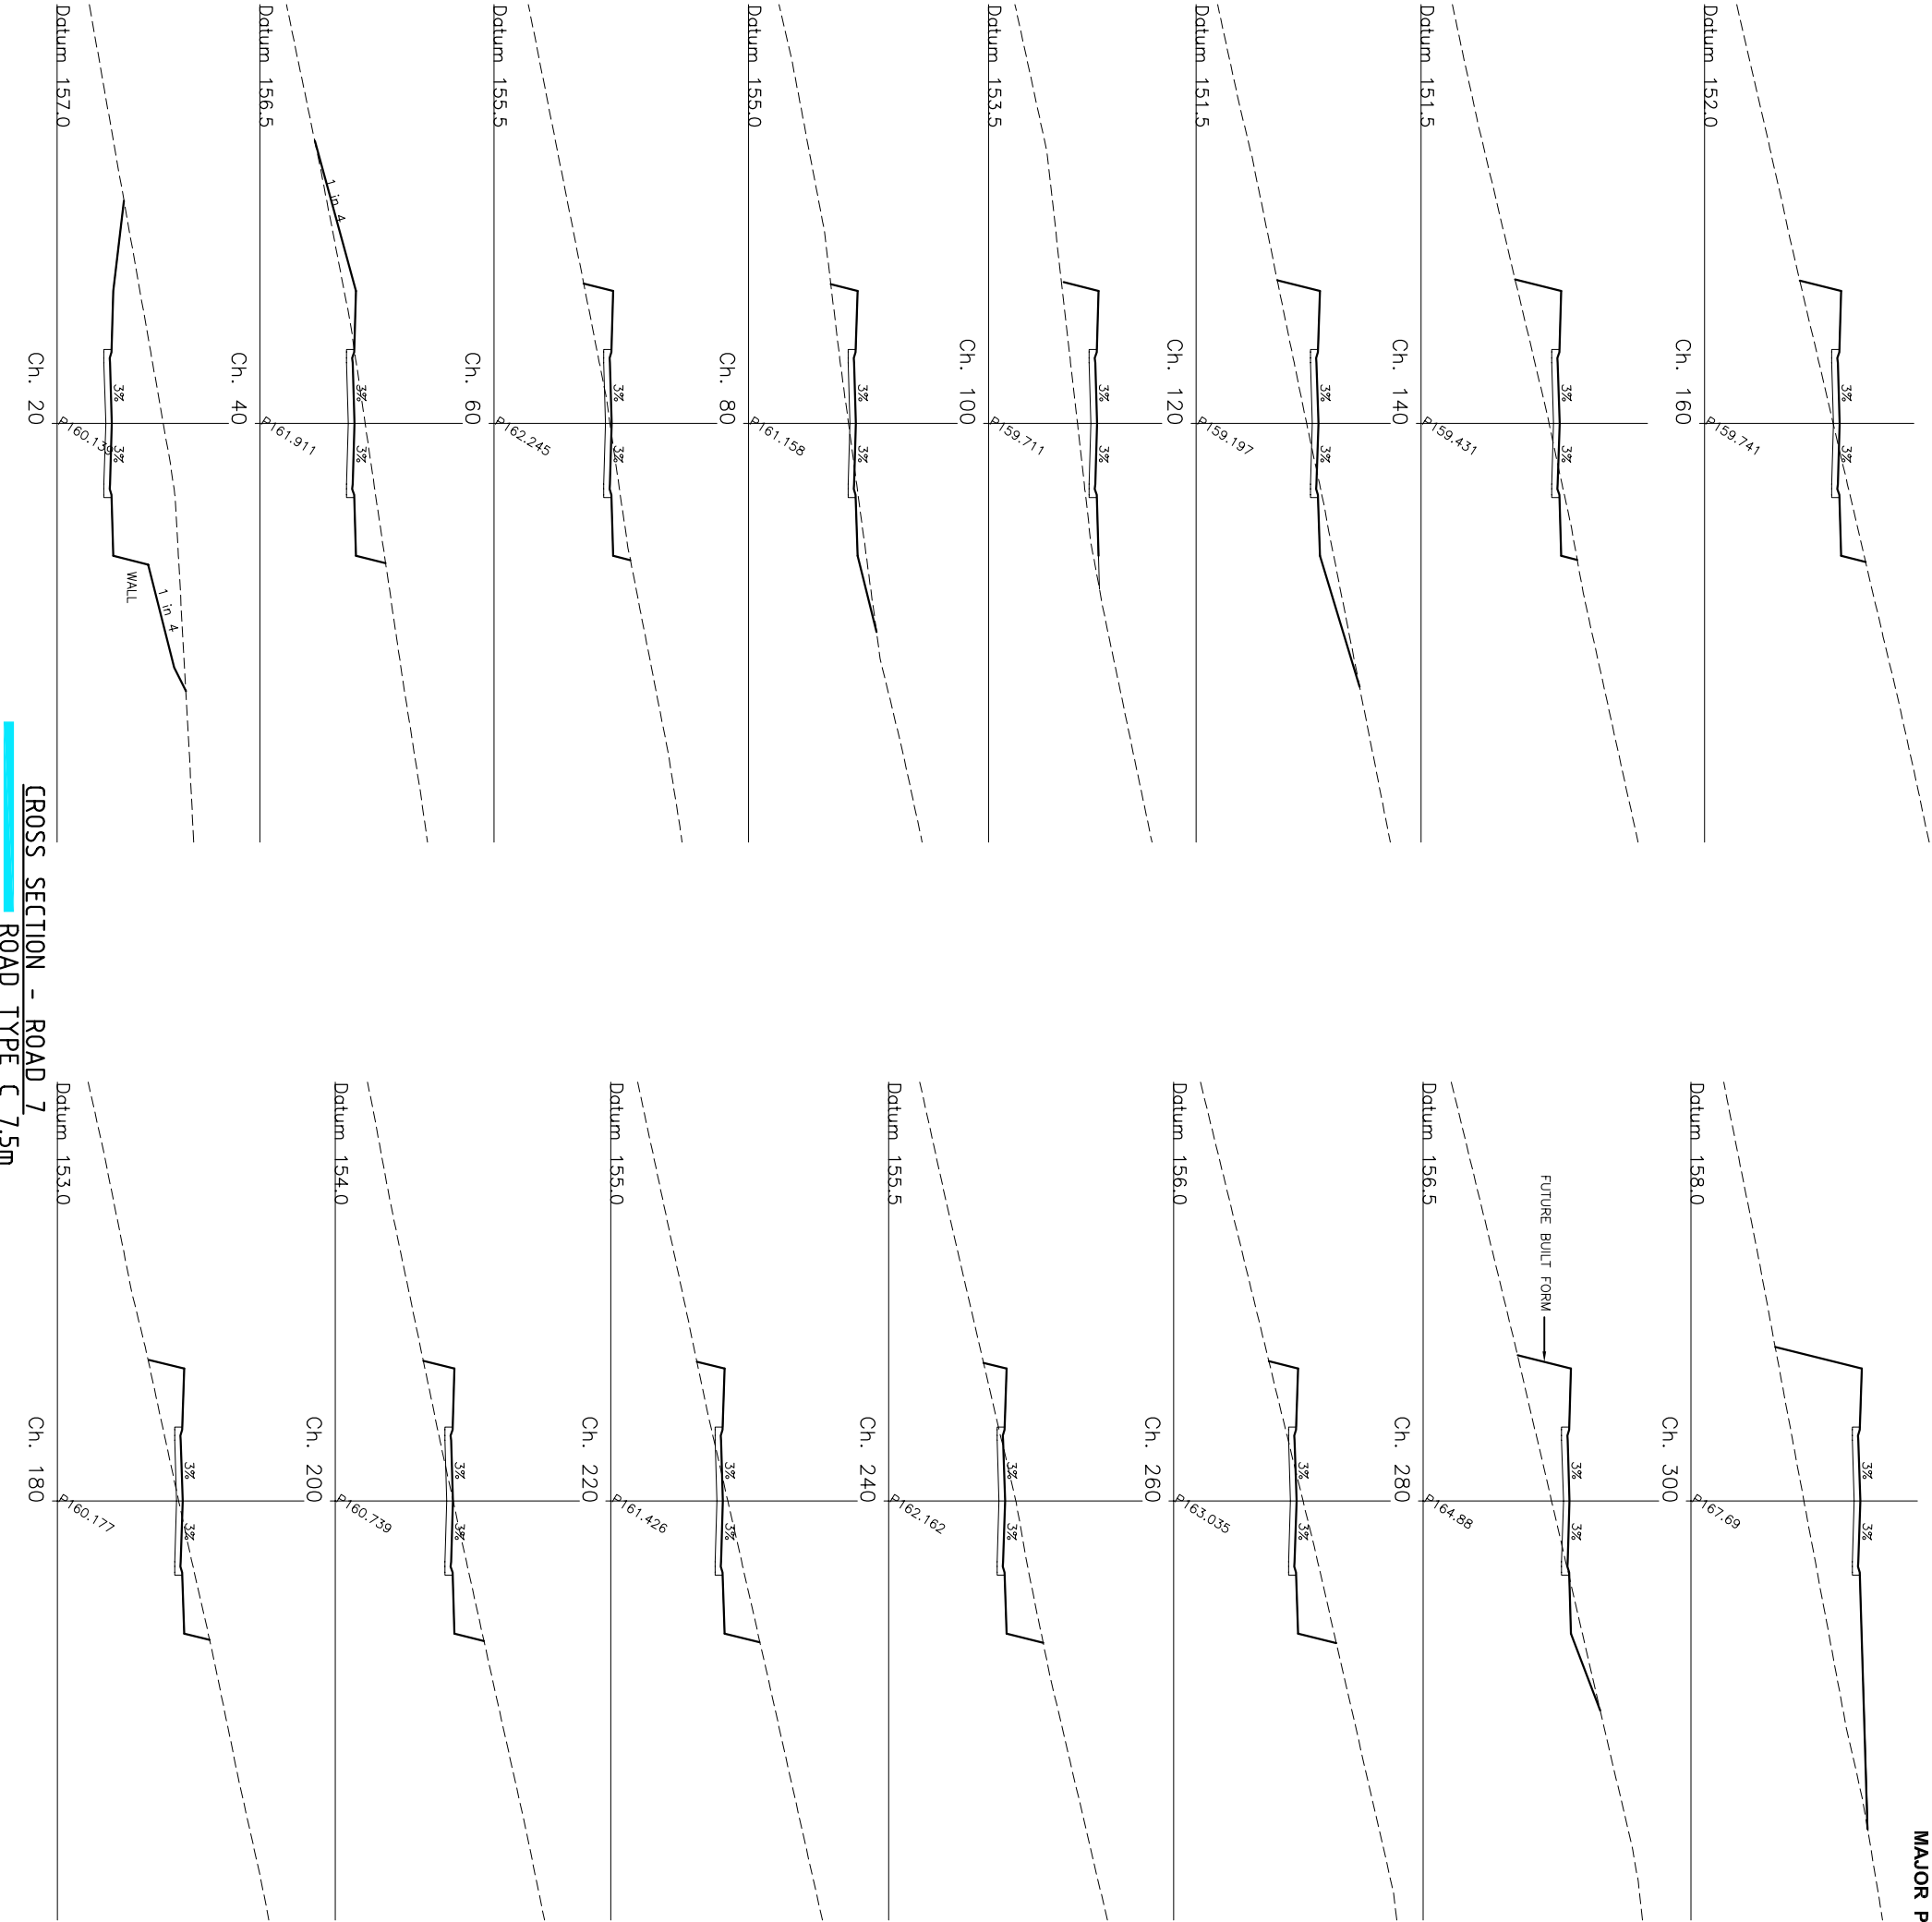


PRELIMINARY DESIGN ONLY
BATTERS SUBJECT TO ARCHITECTS FINAL BUILDING DESIGN LEVELS
REFER TO TYPICAL SECTION DWG No. 1355-07-14 & 05















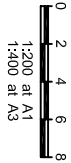


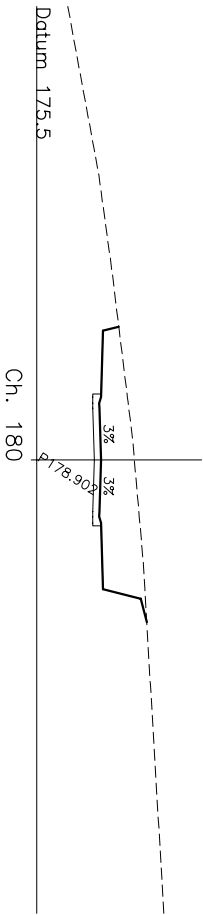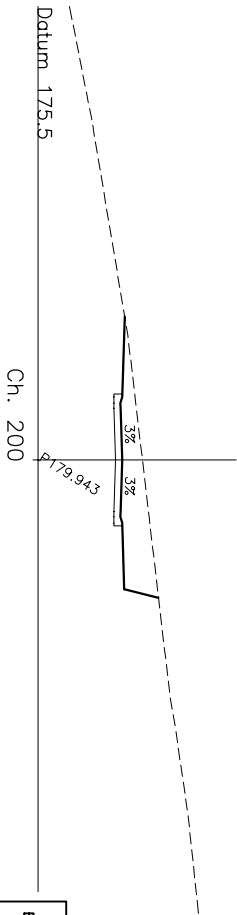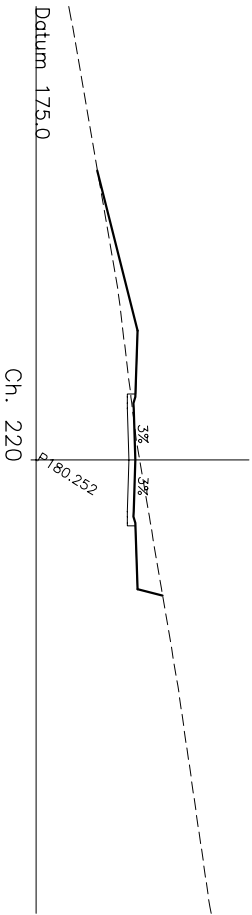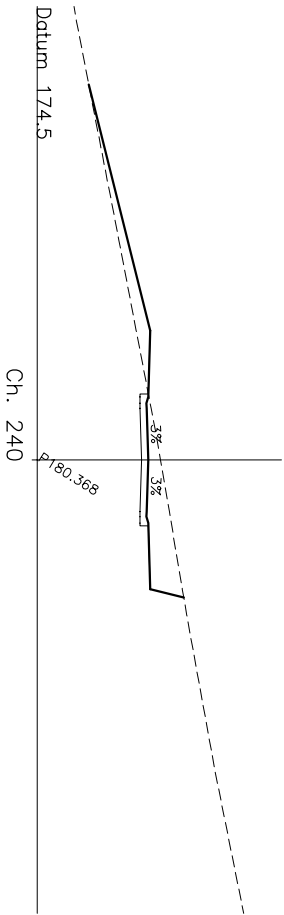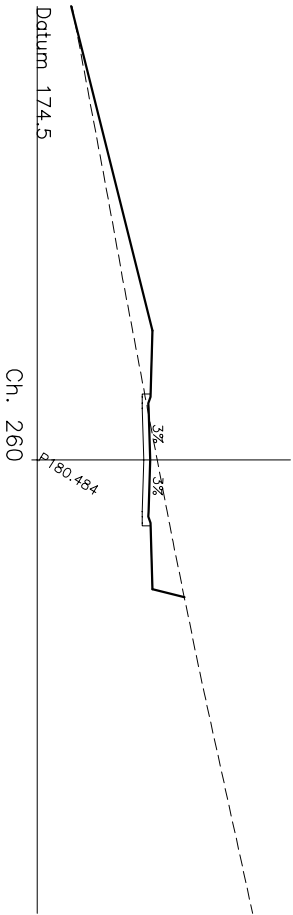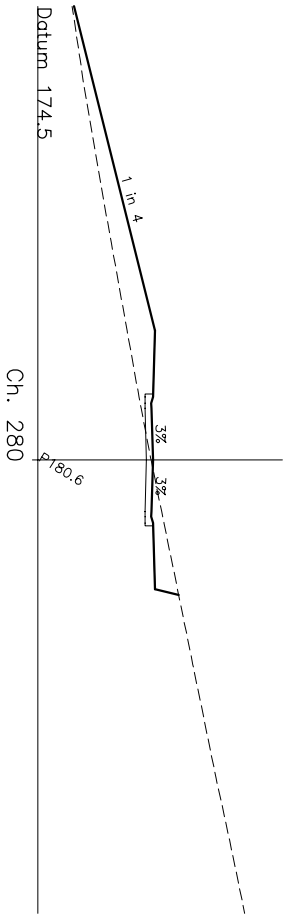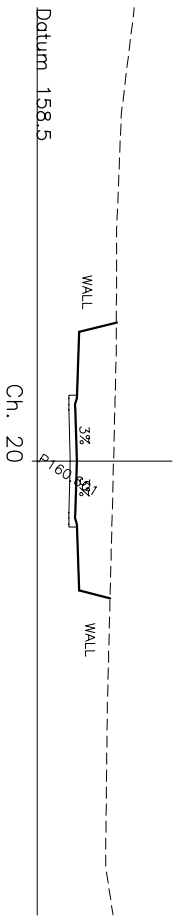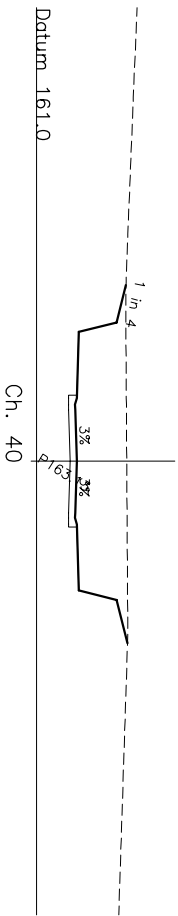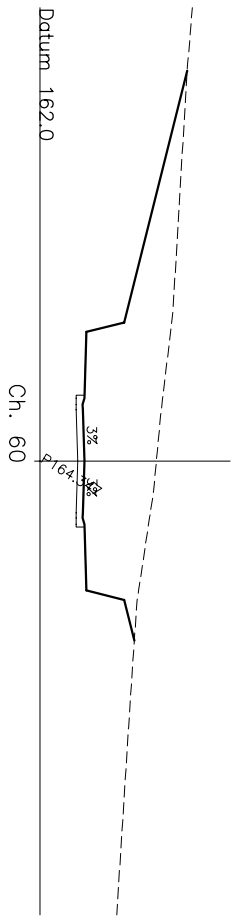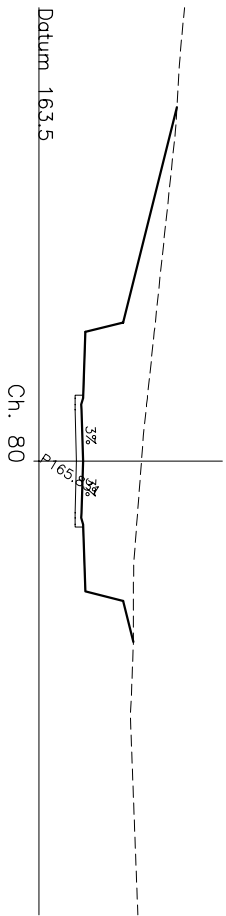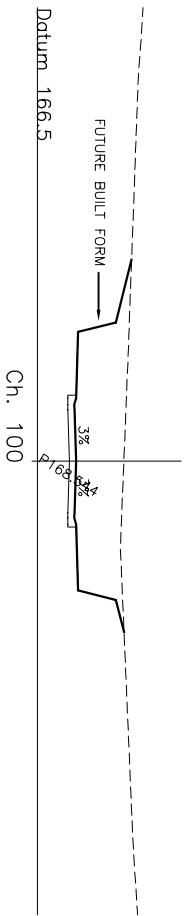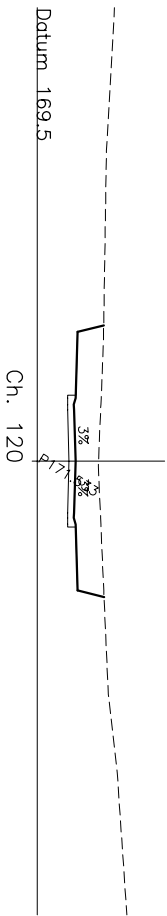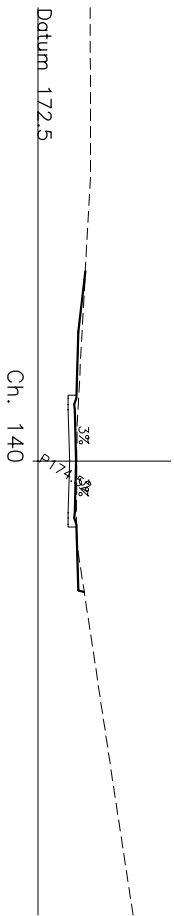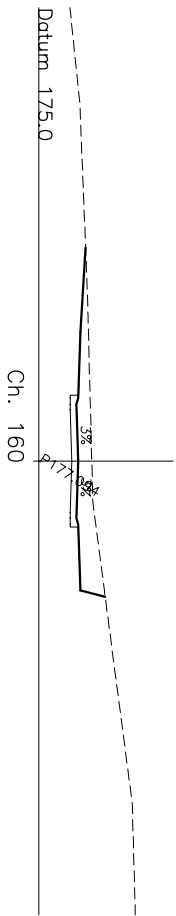

PRELIMINARY DESIGN ONLY
BATTERS SUBJECT TO ARCHITECTS FINAL BUILDING DESIGN LEVELS
REFER TO TYPICAL SECTION DWG No. 1355-07-14 & 05

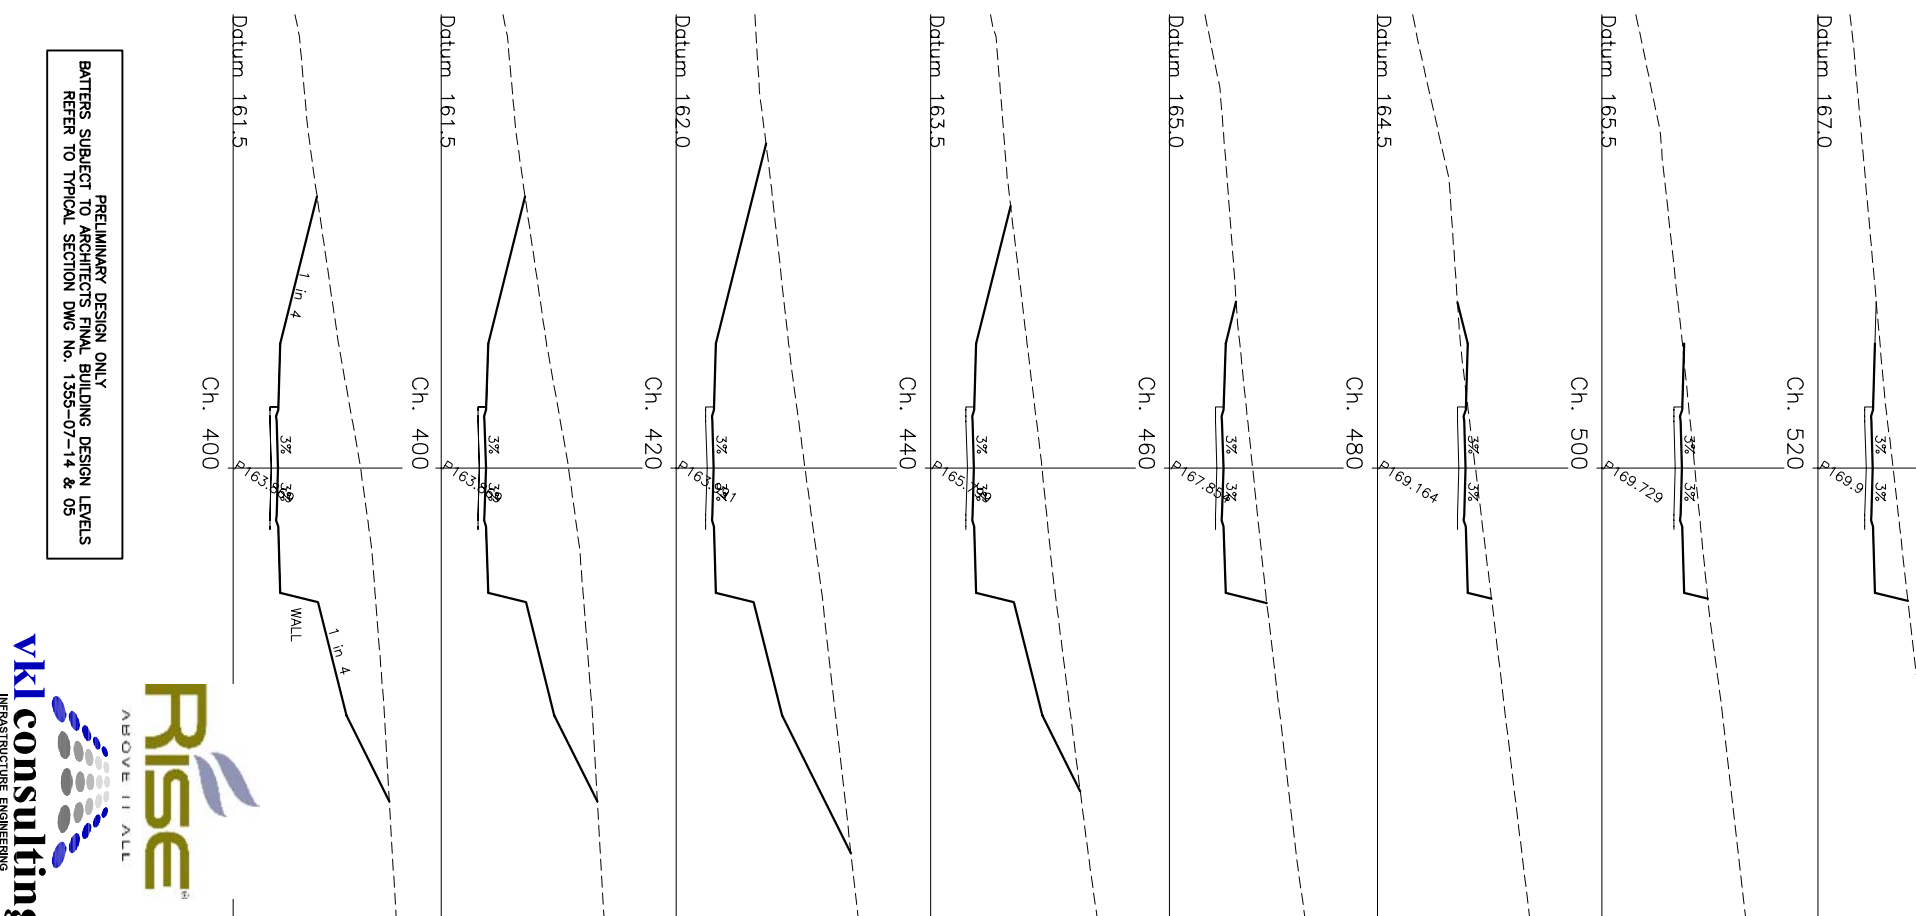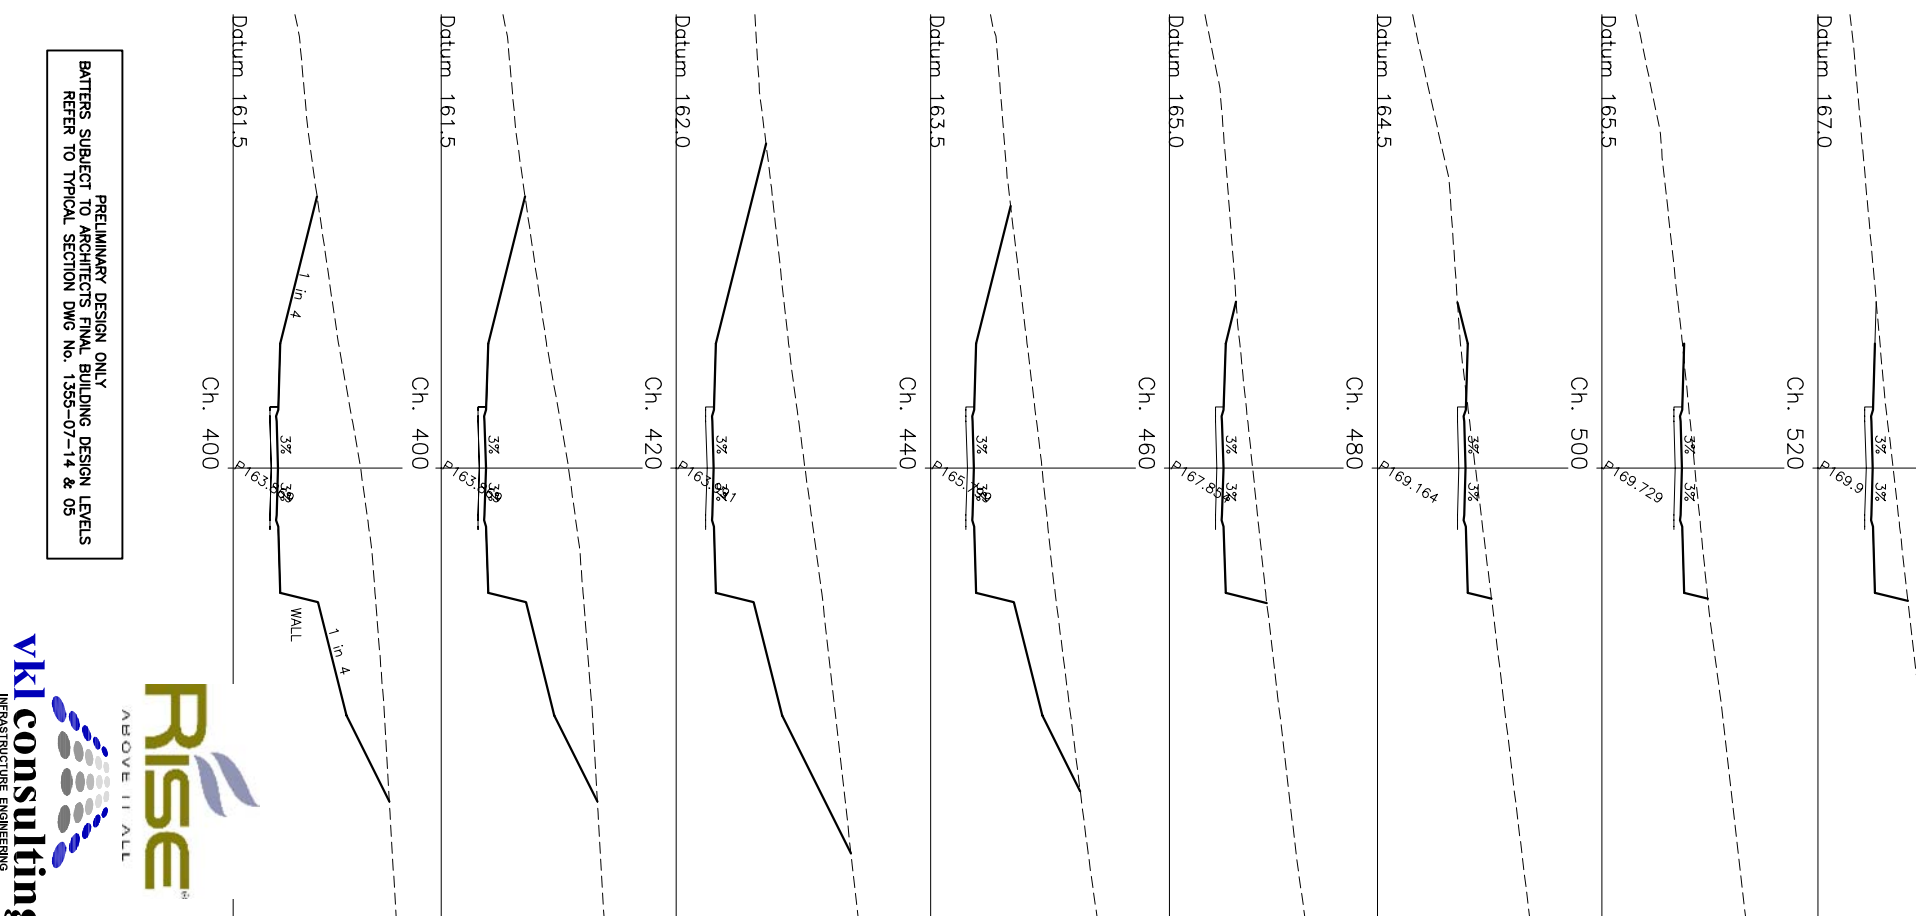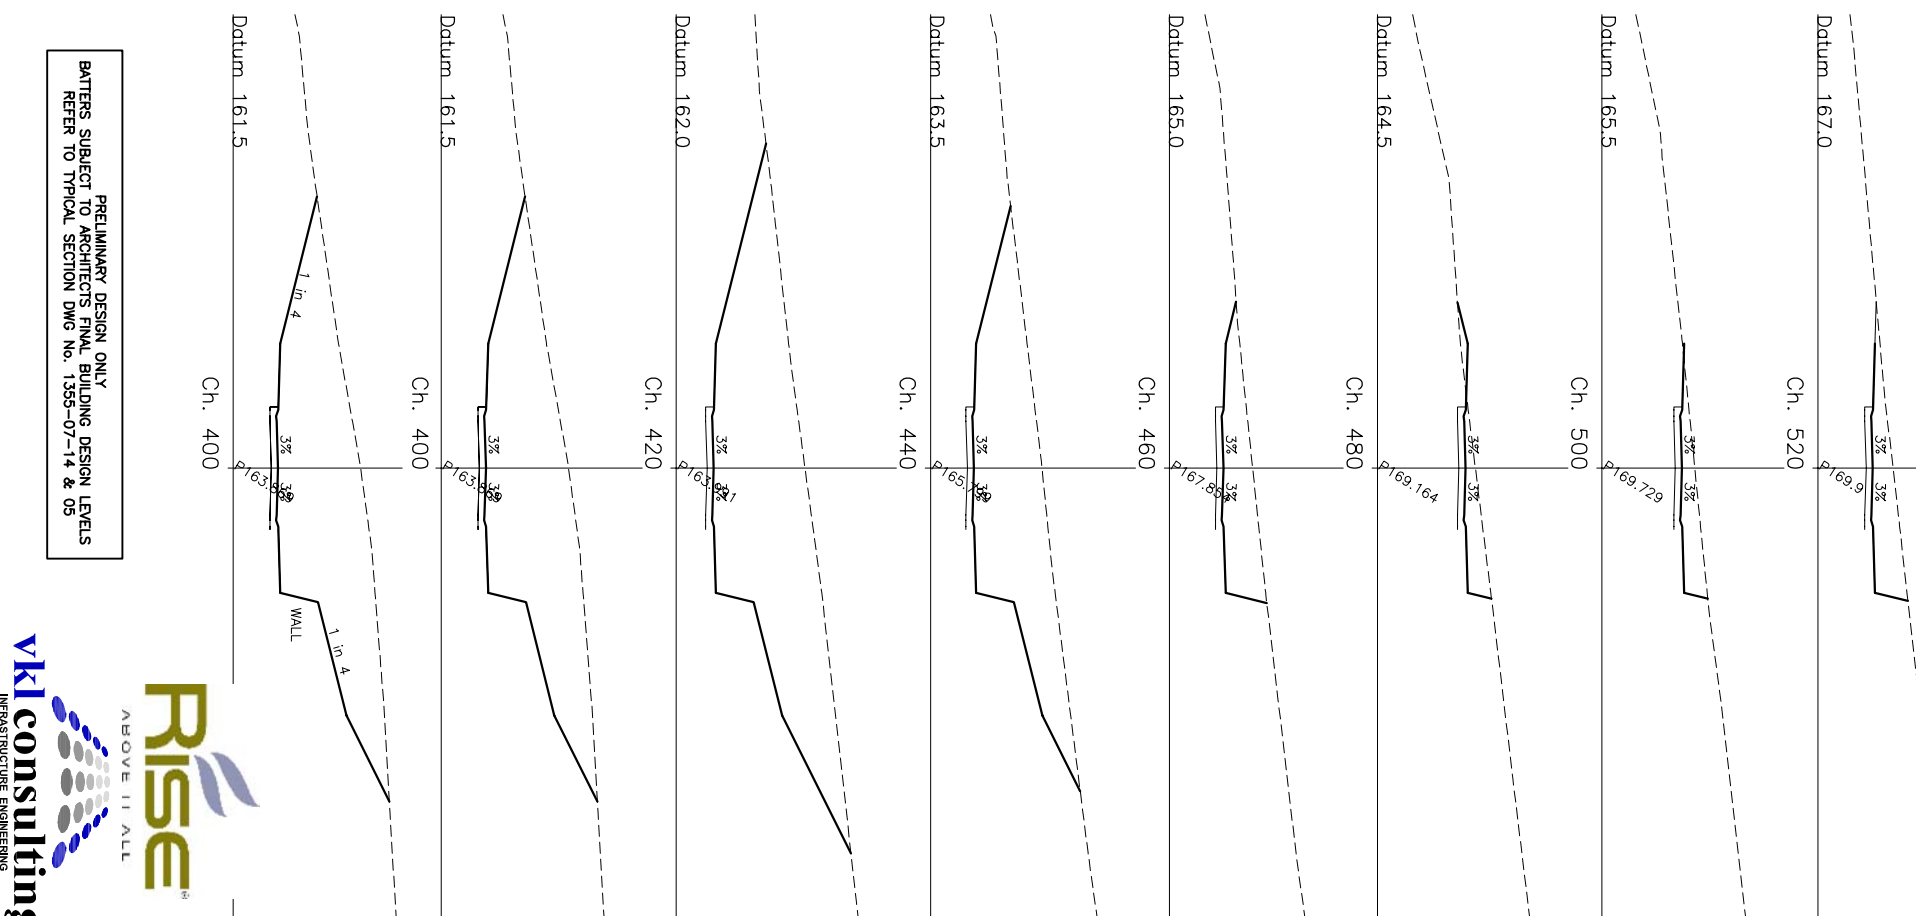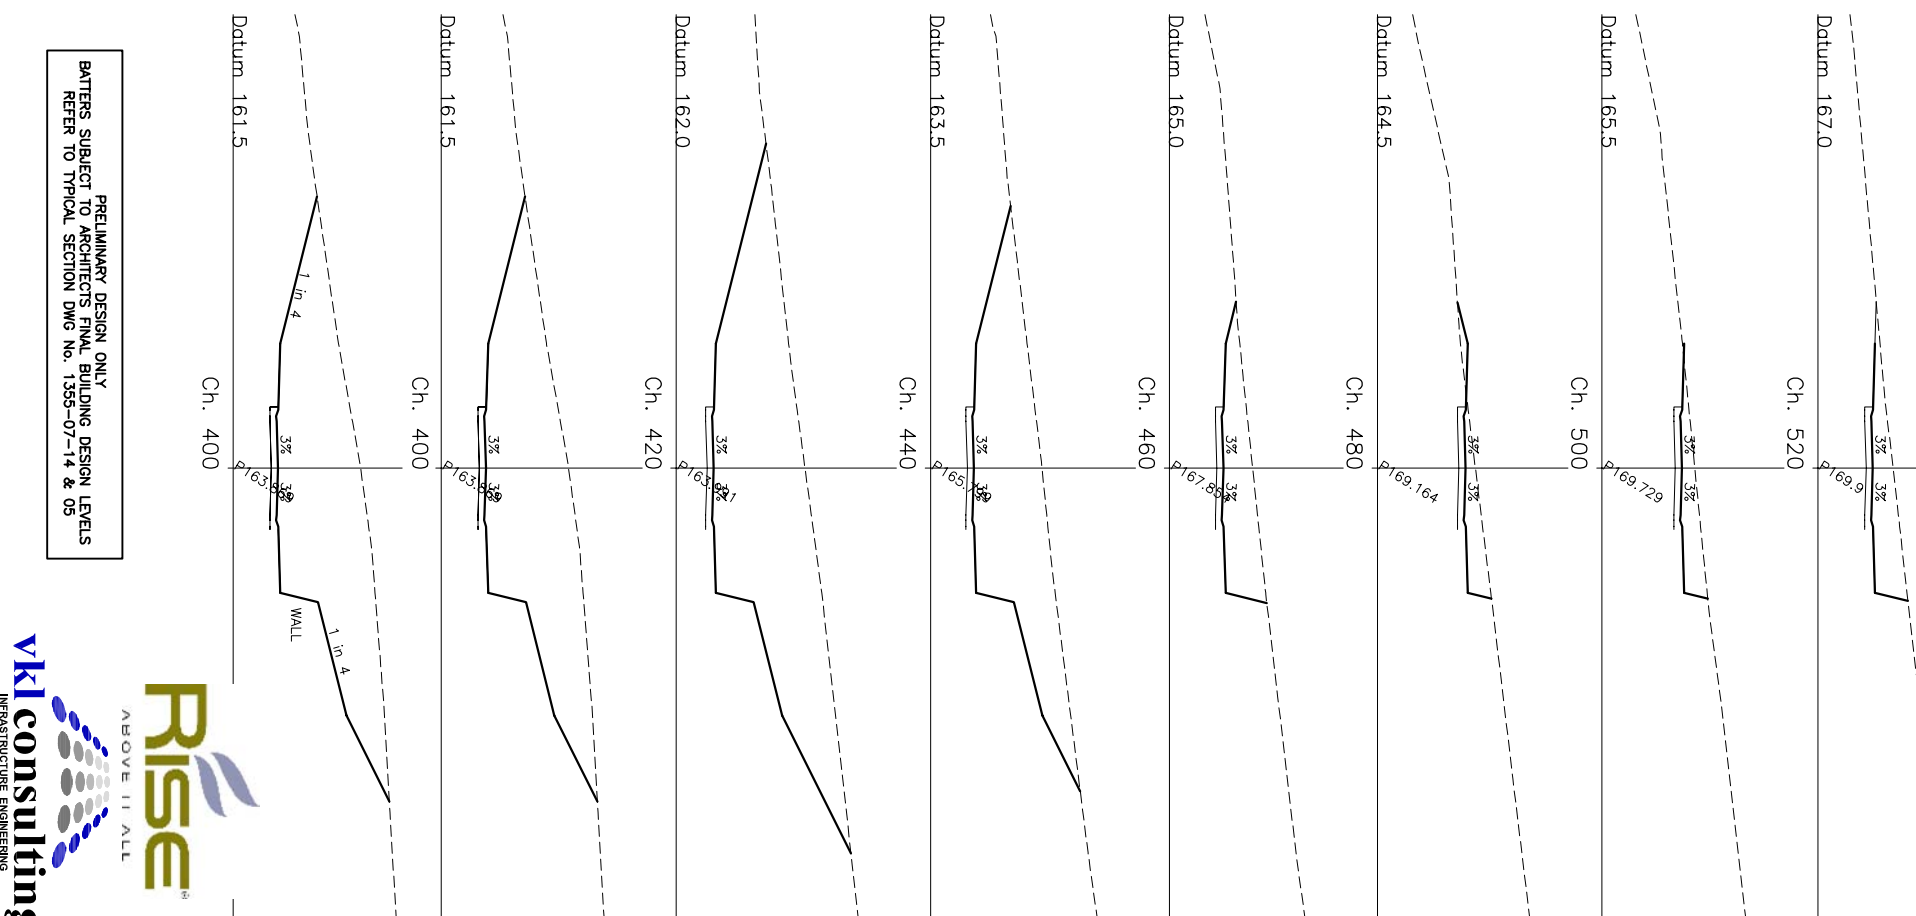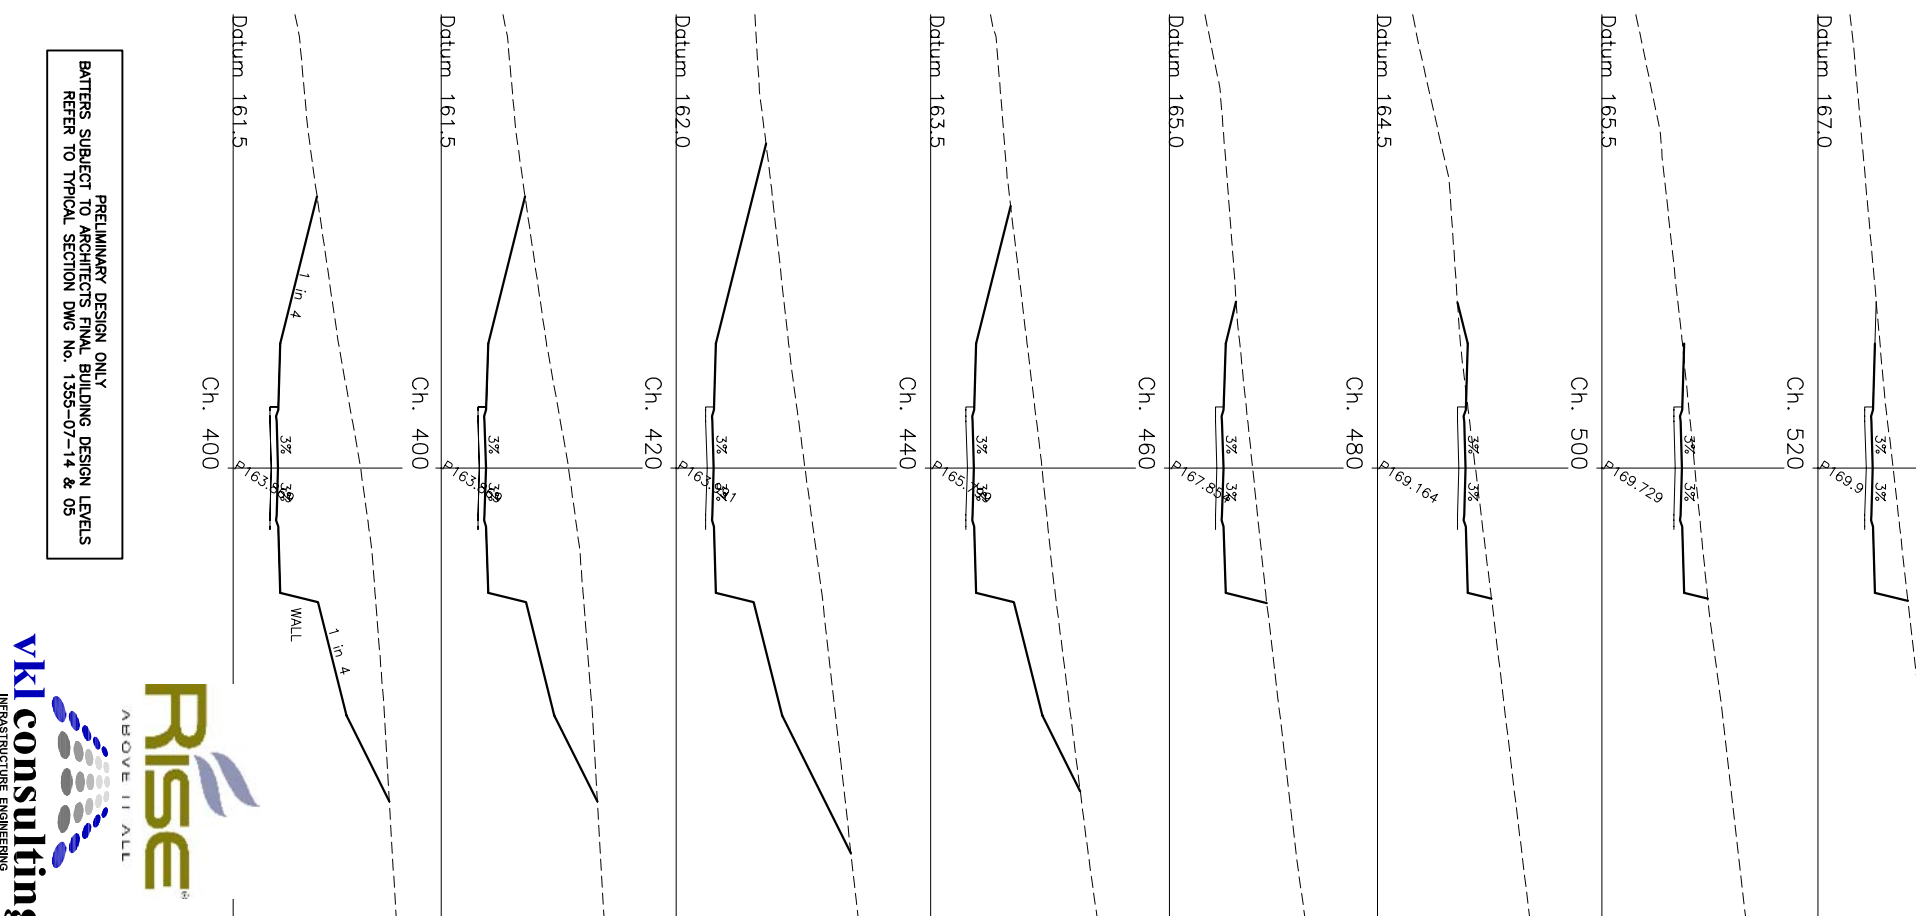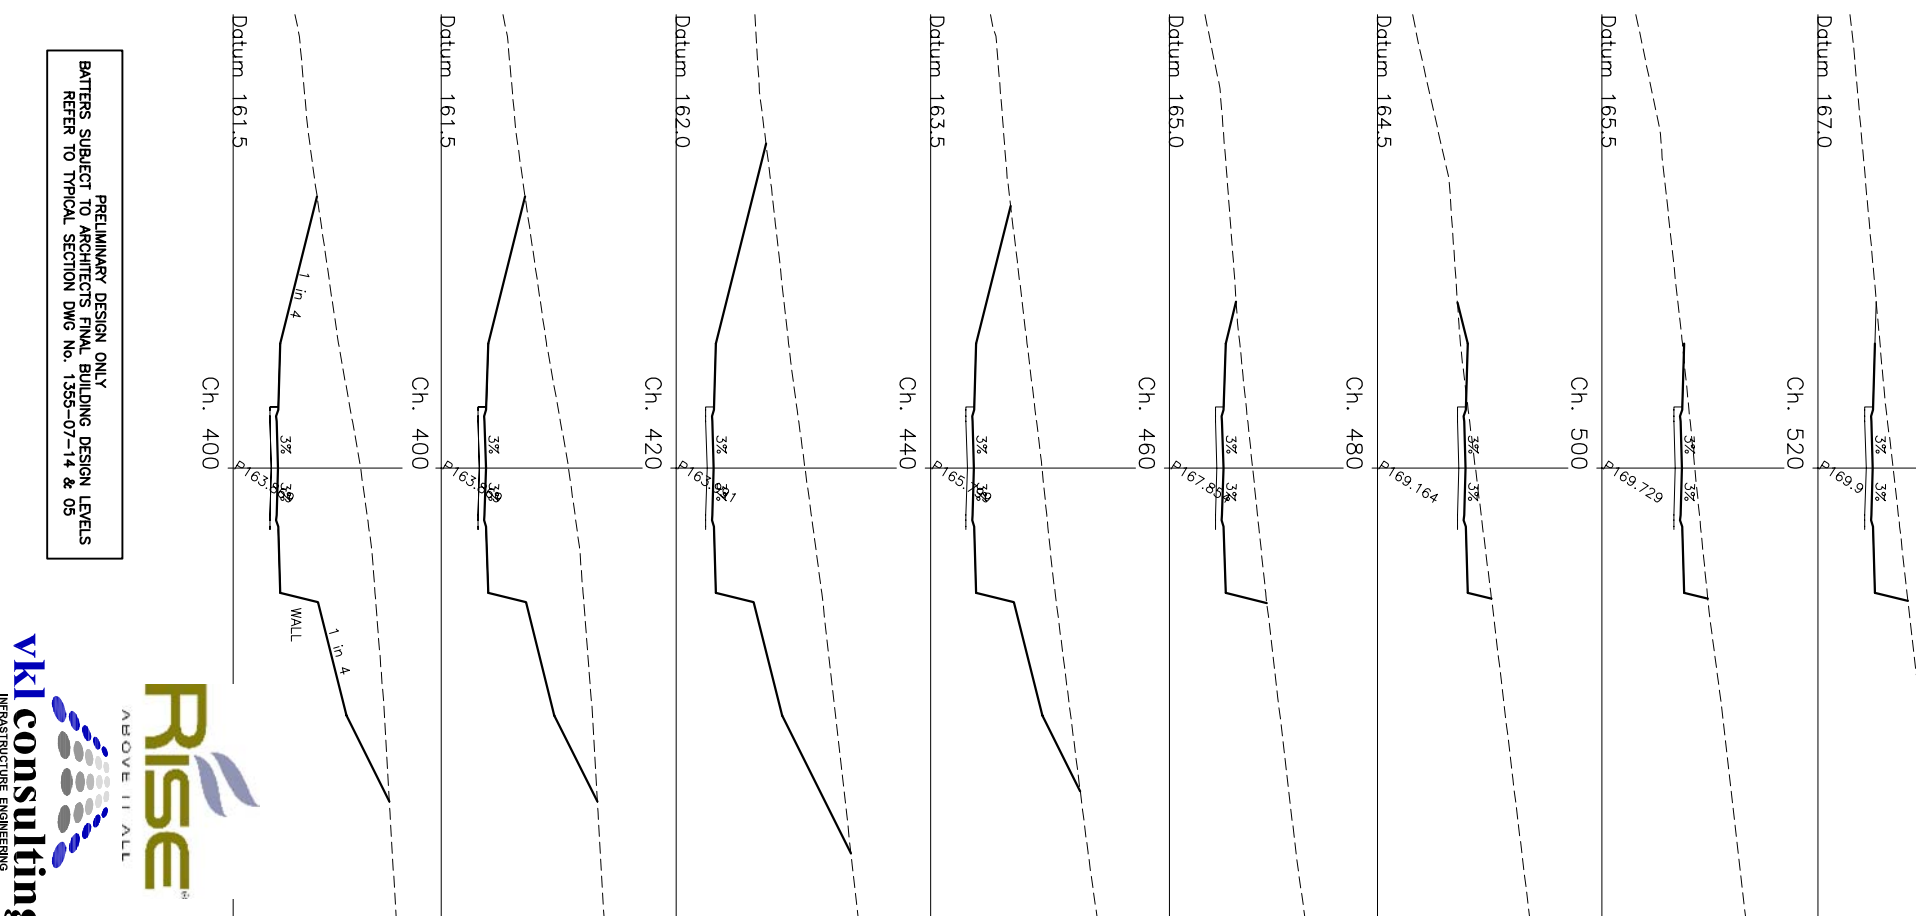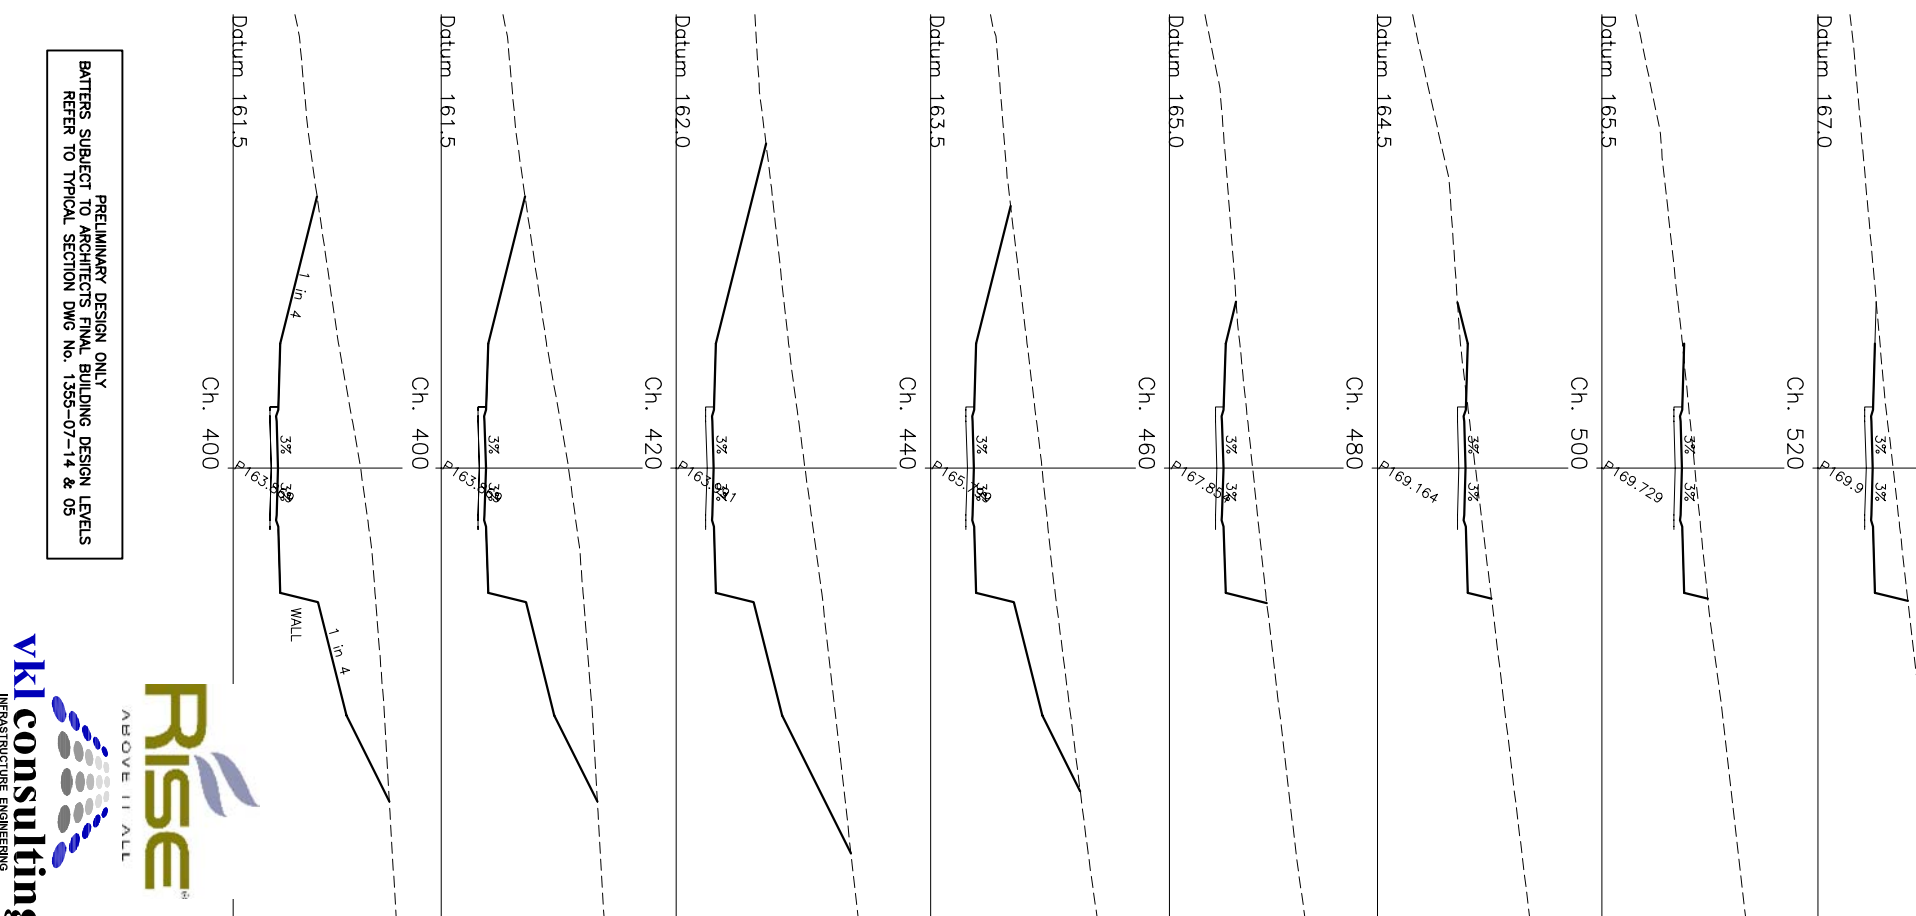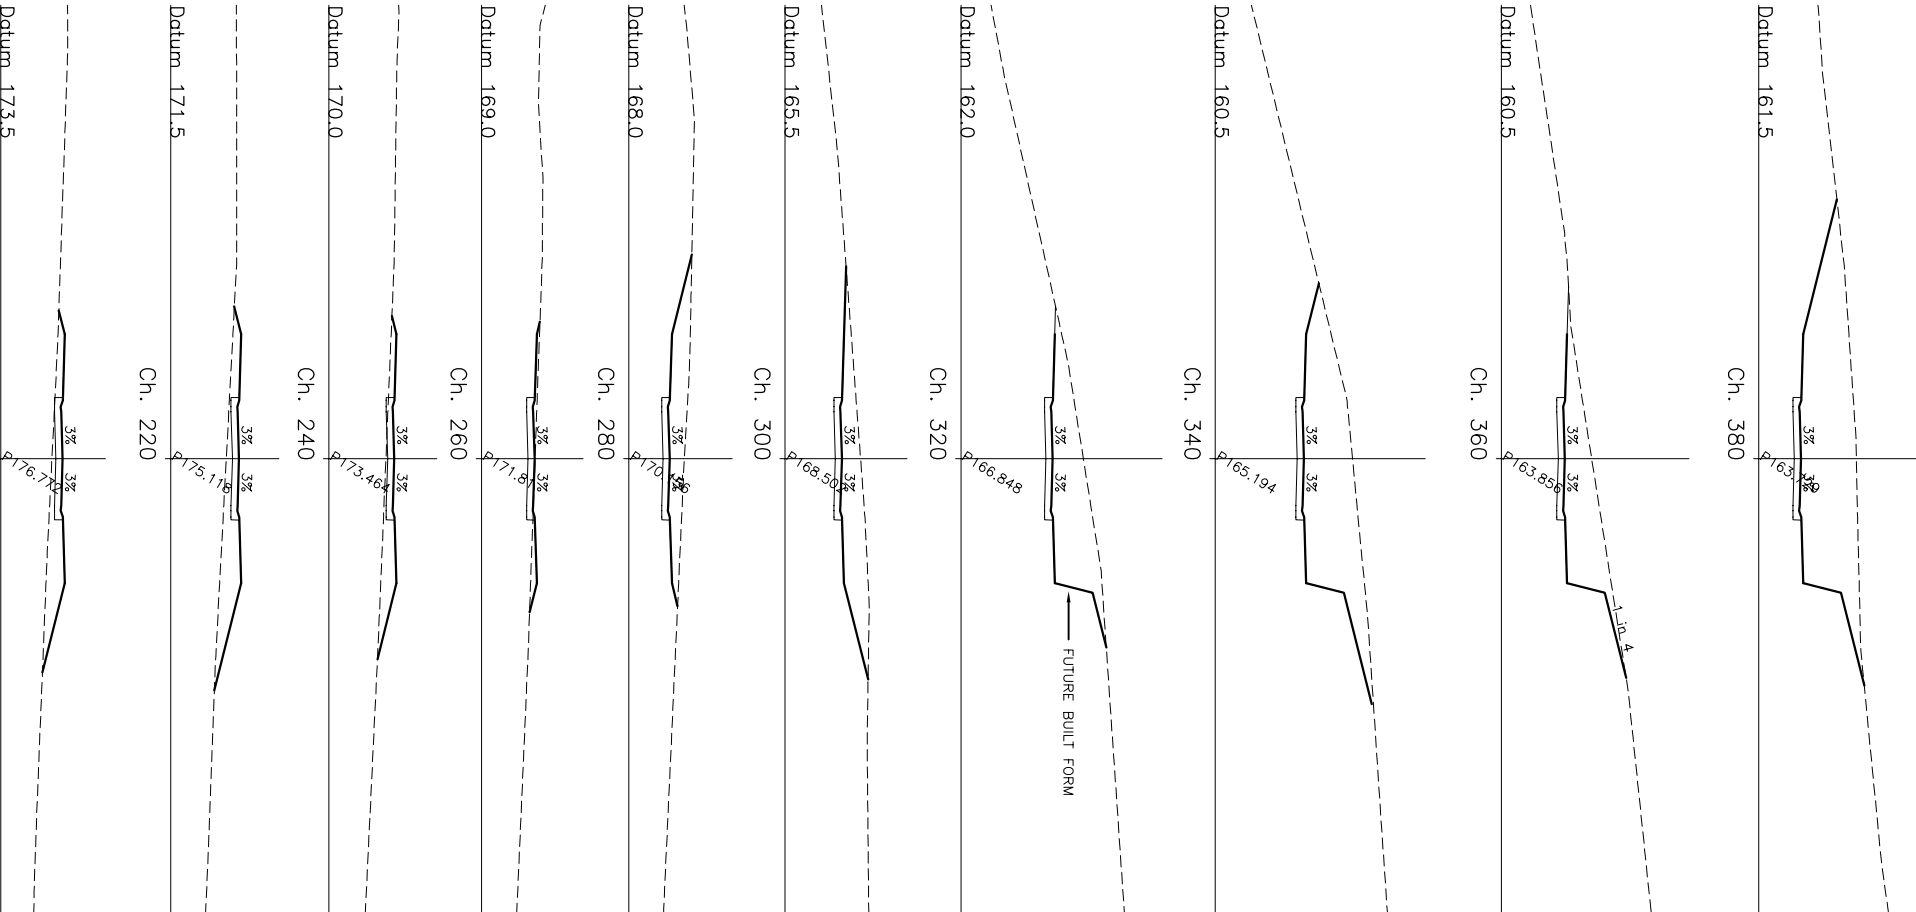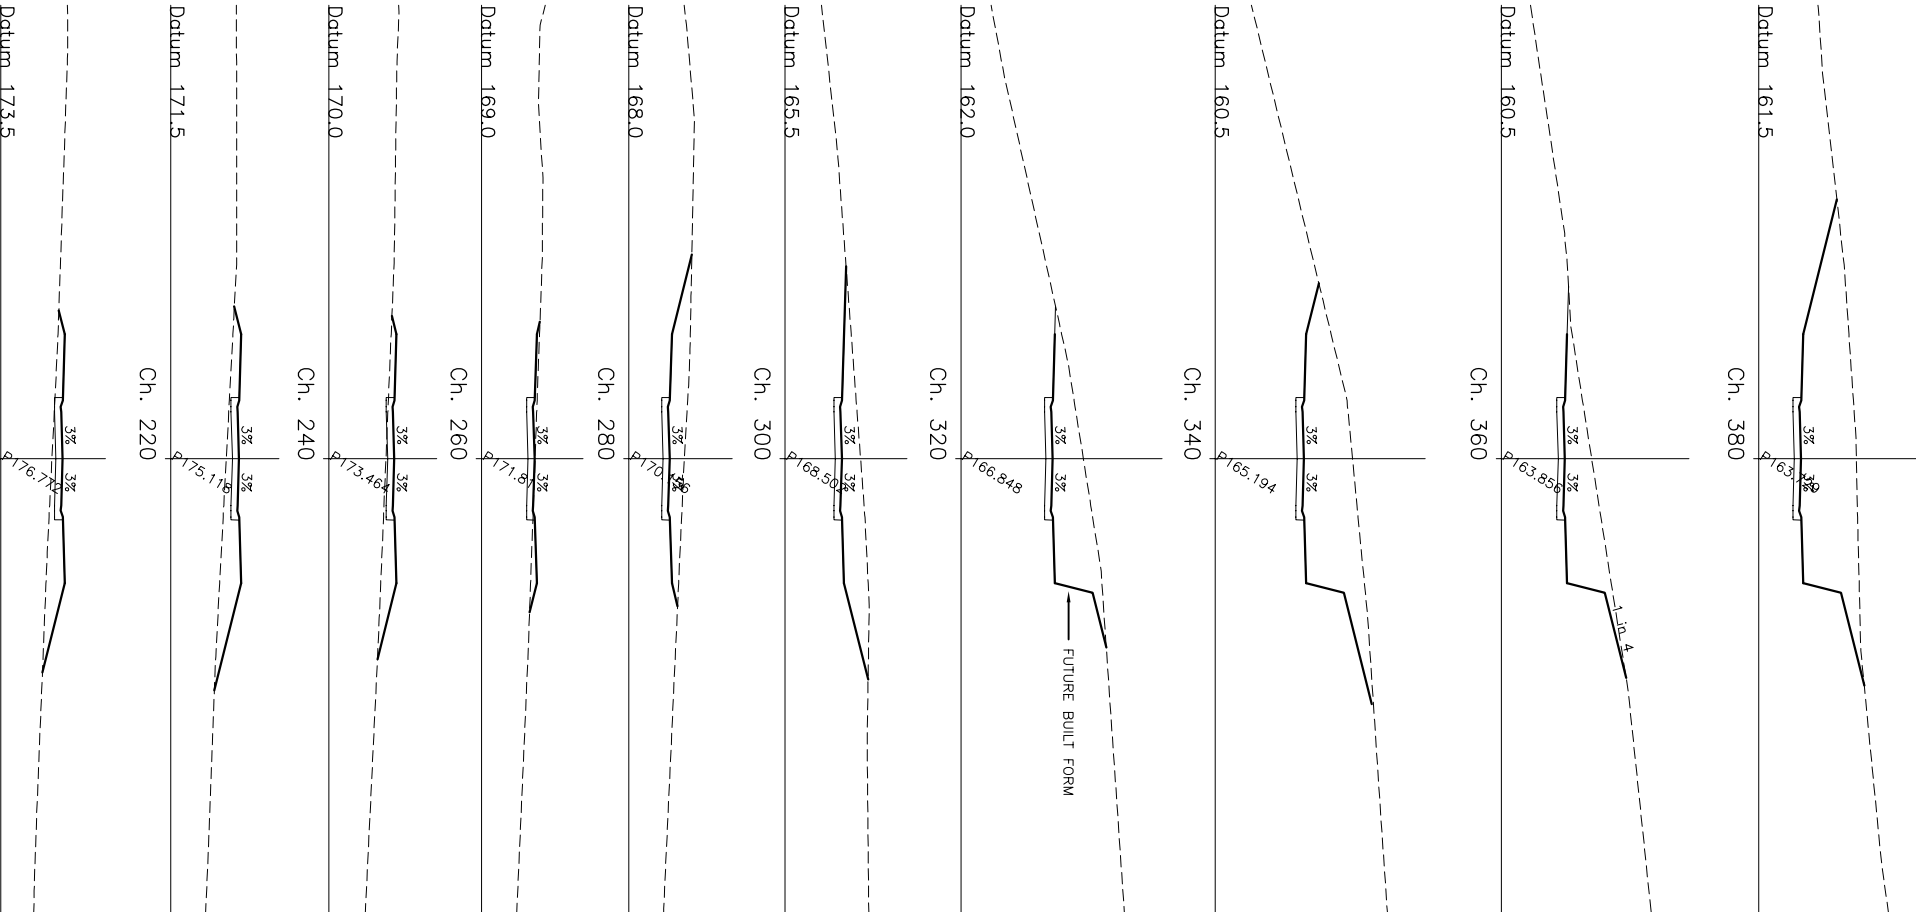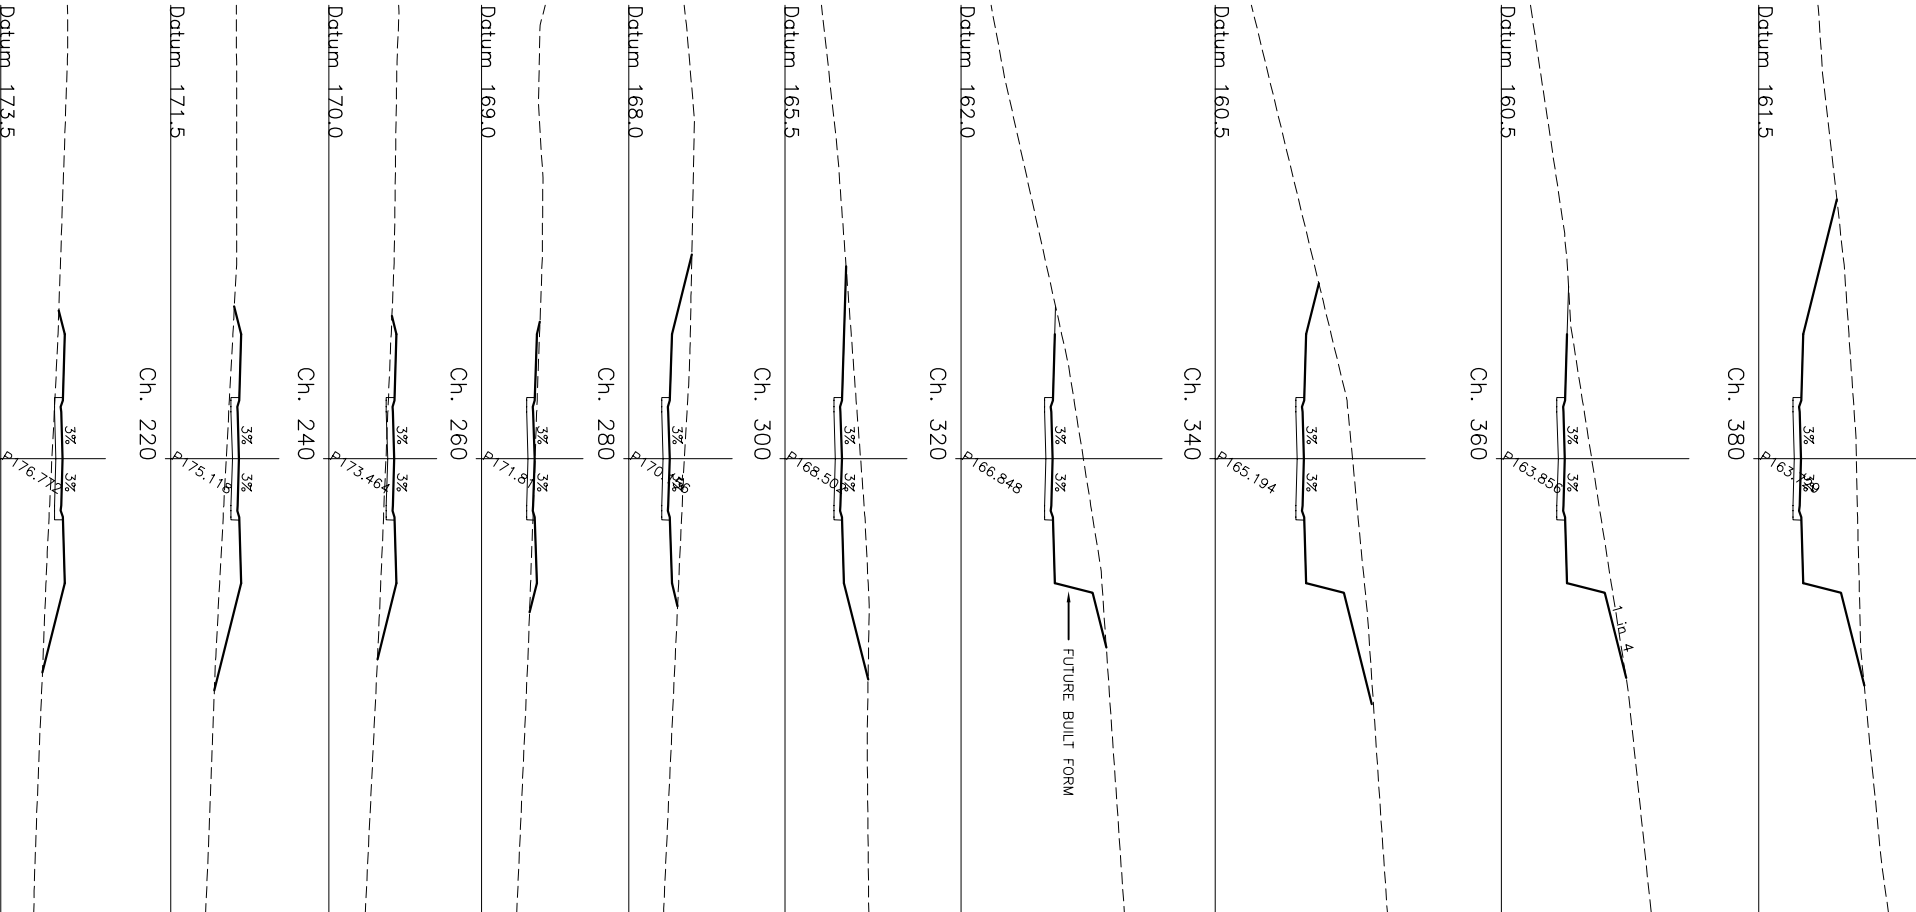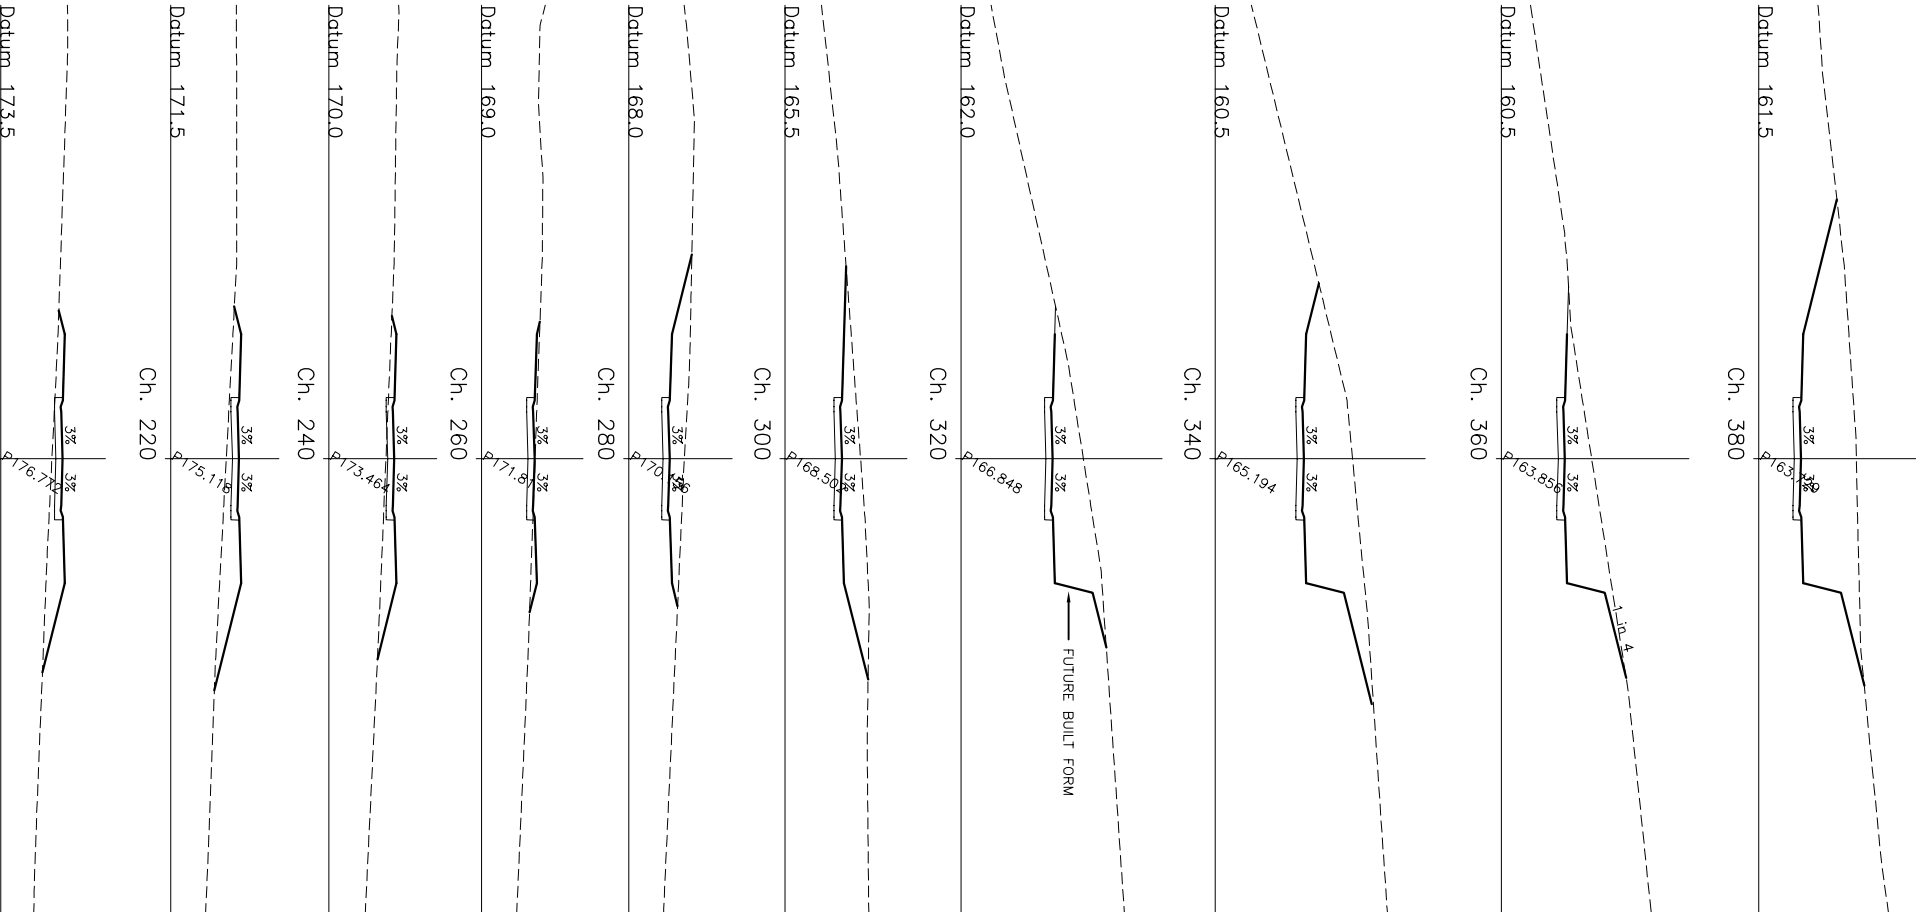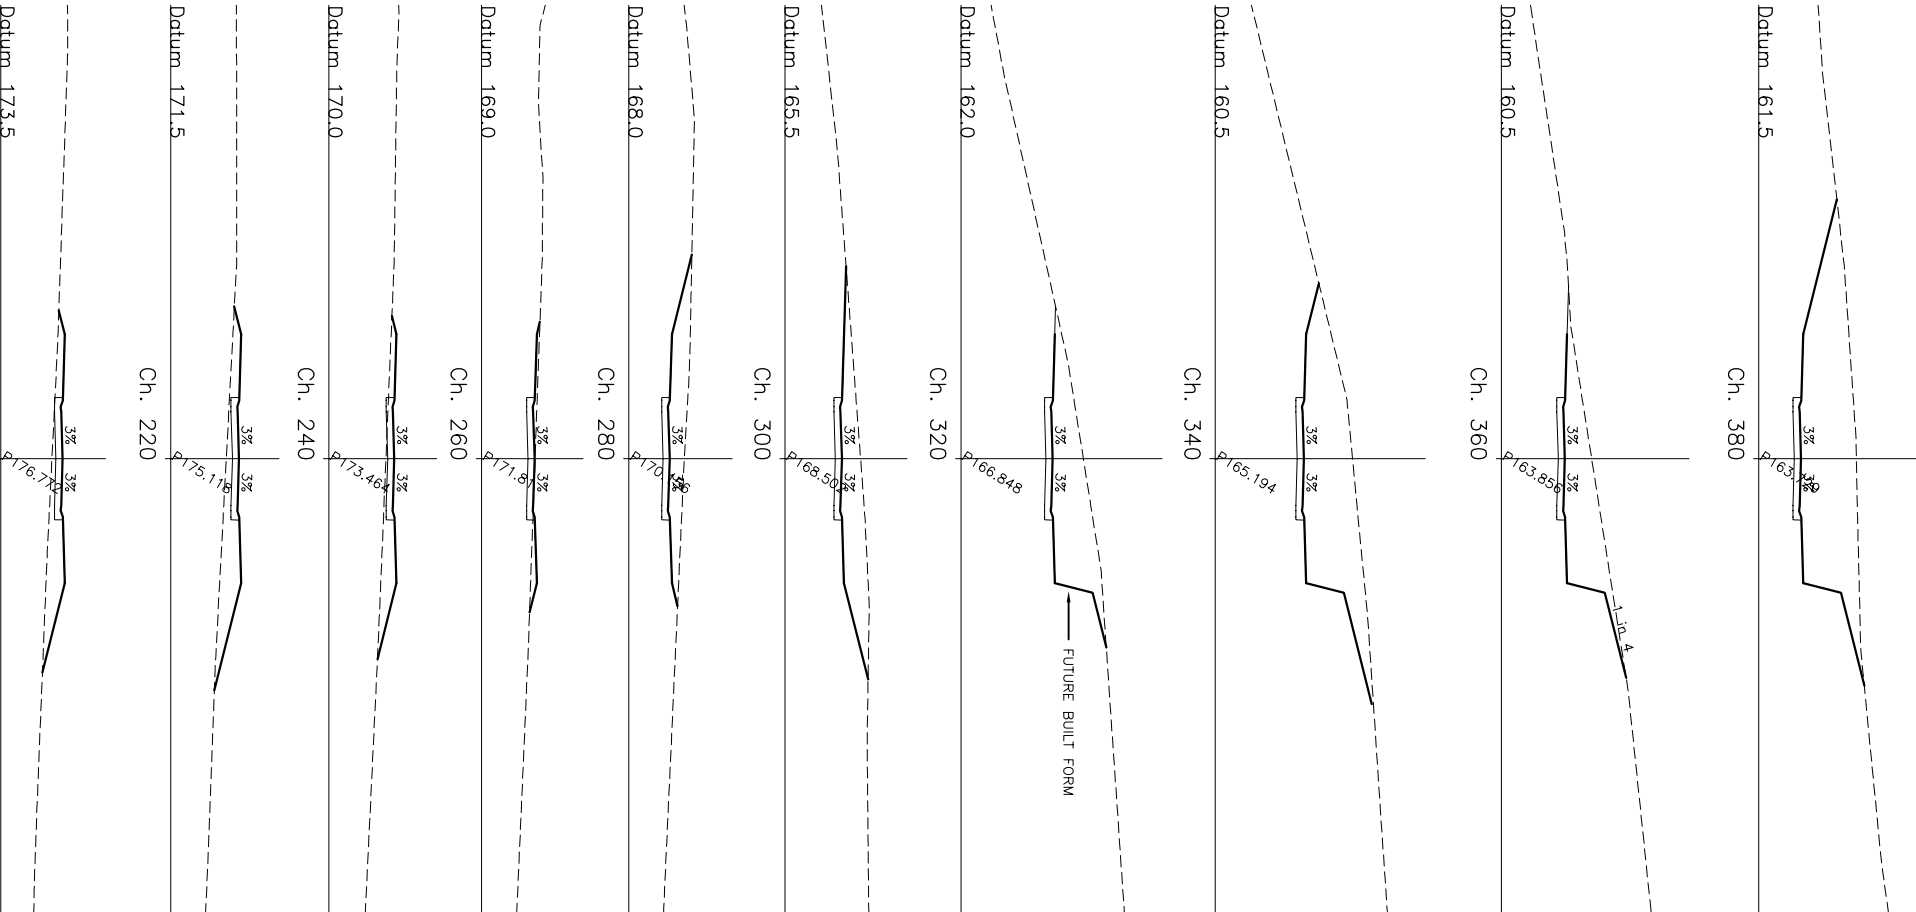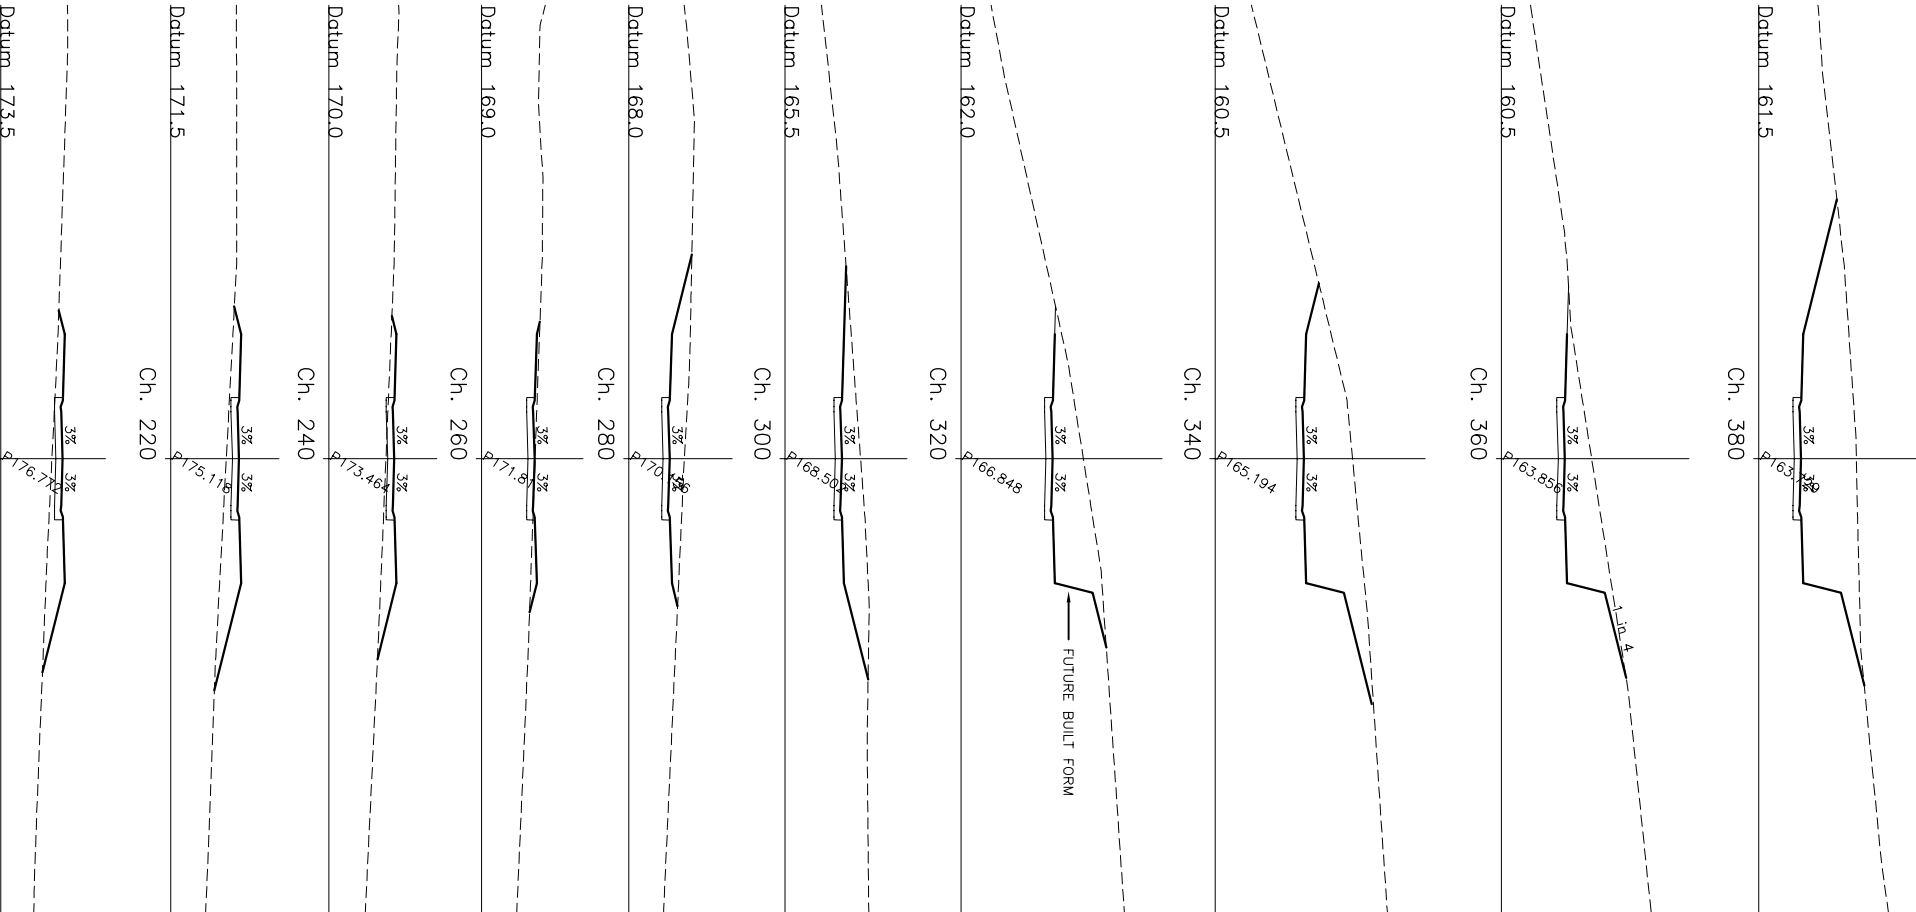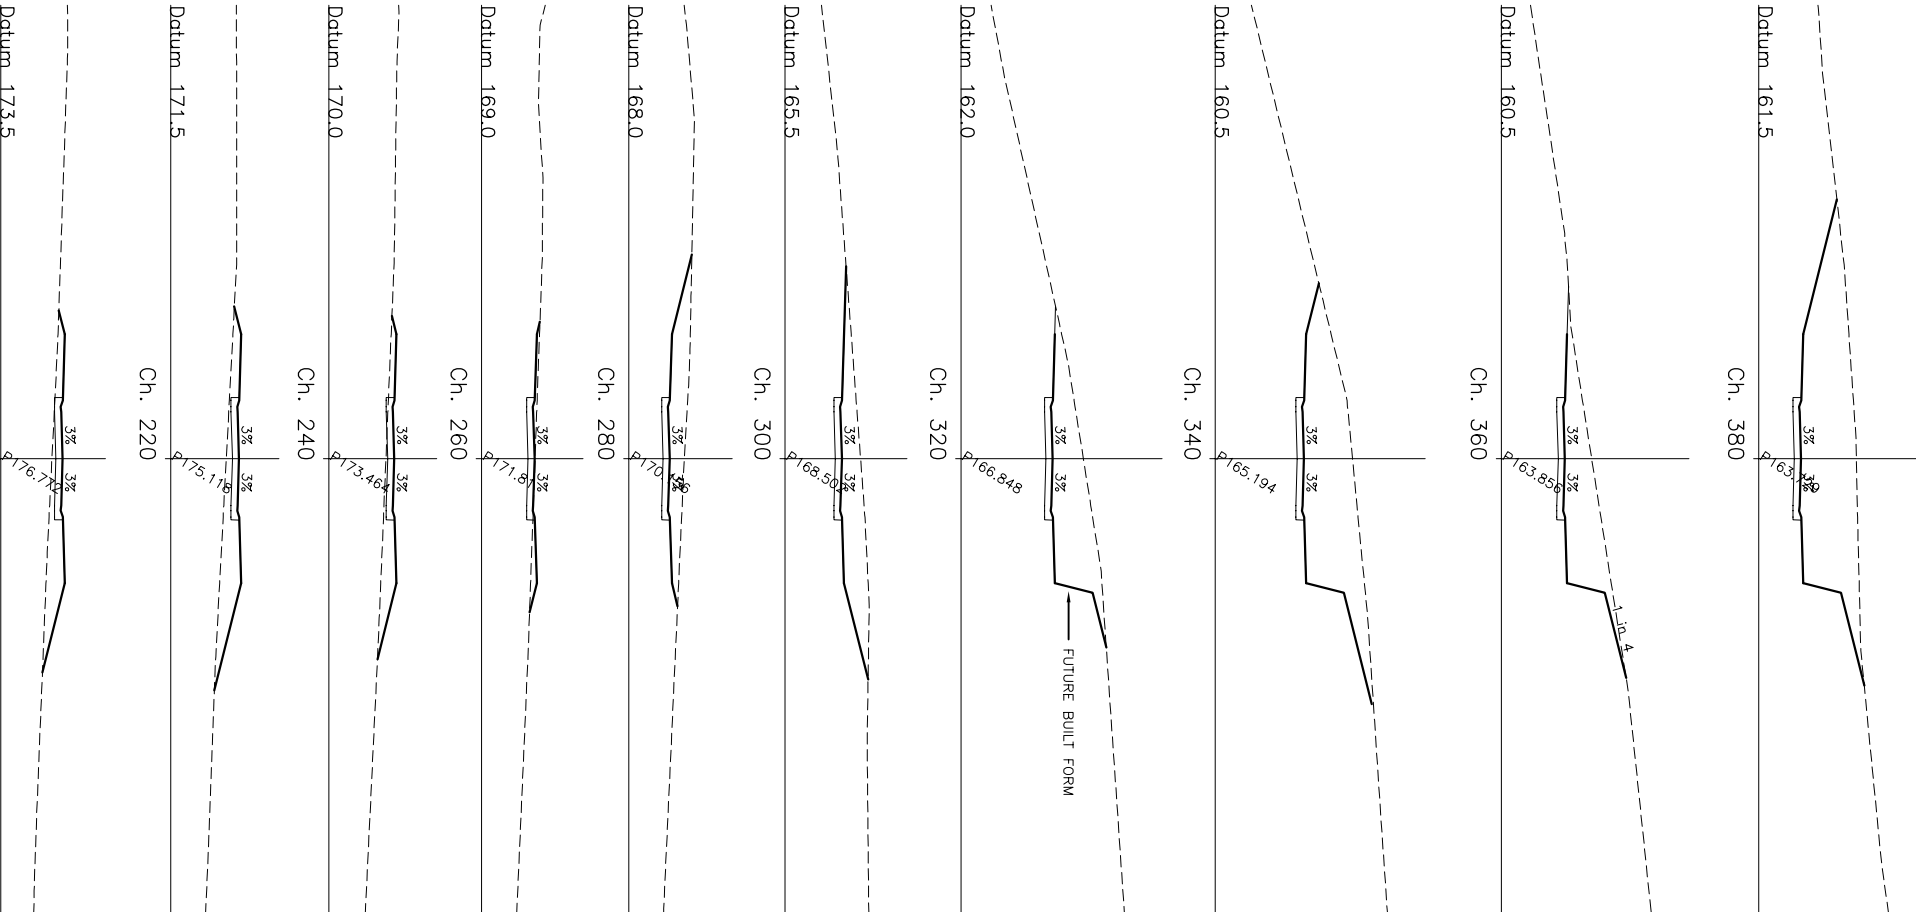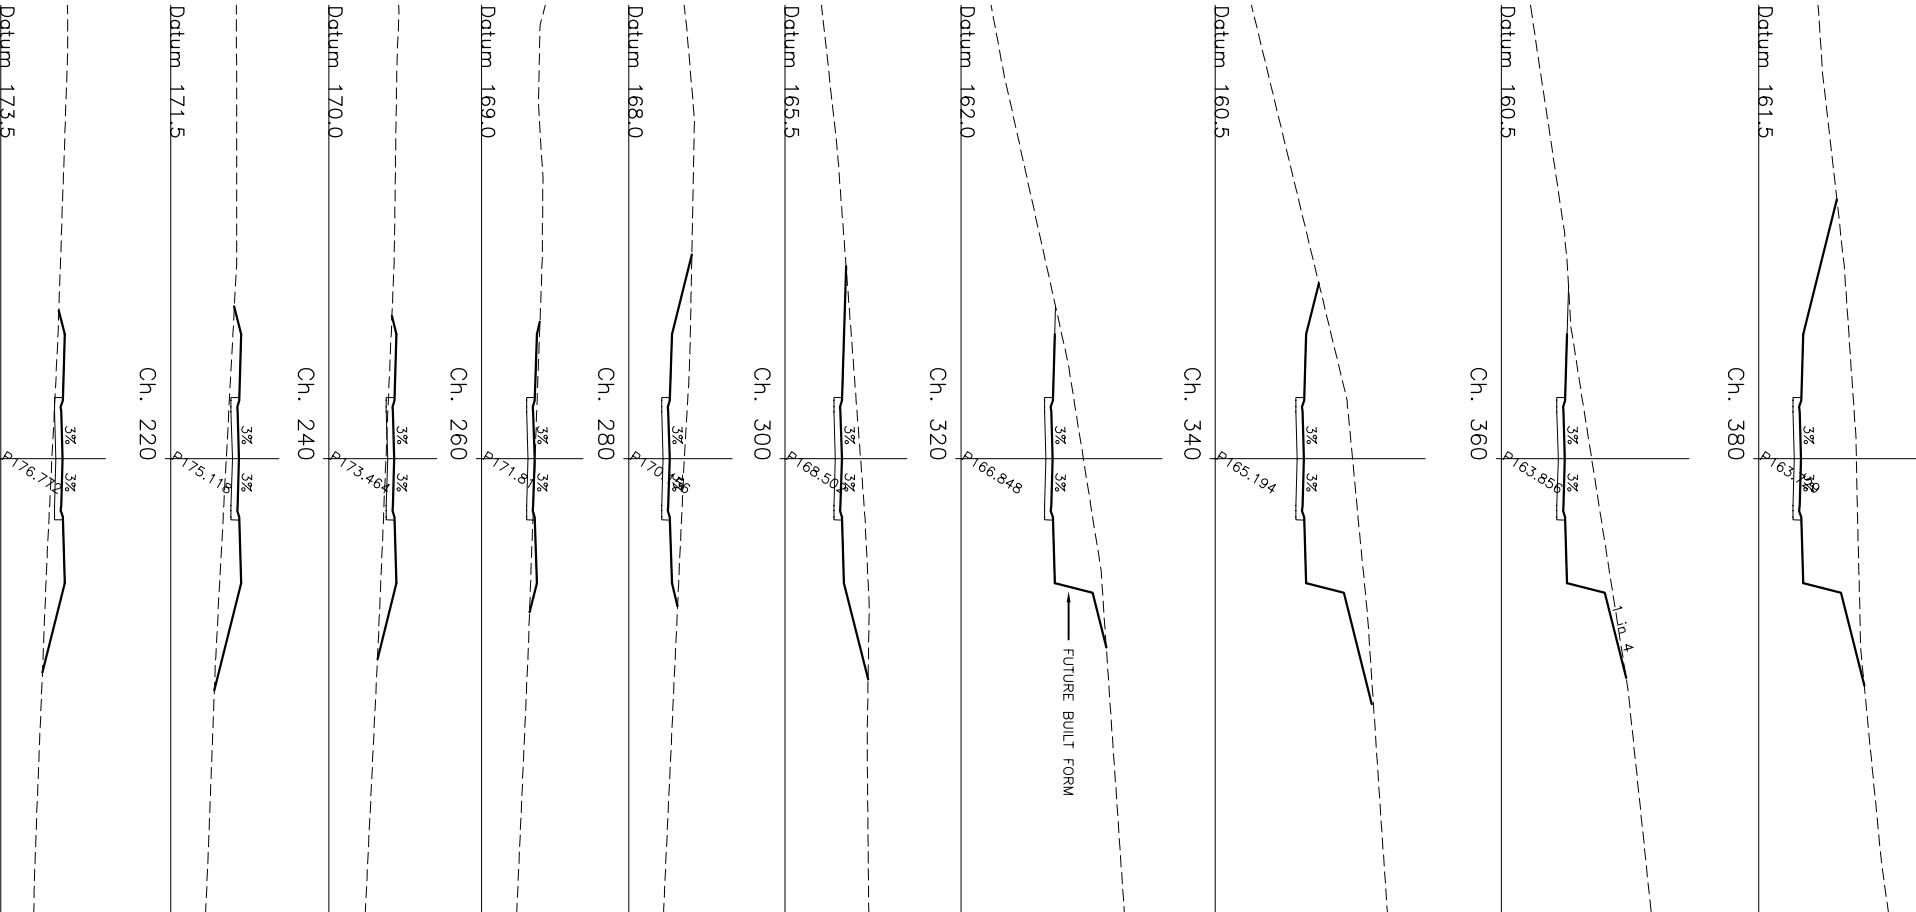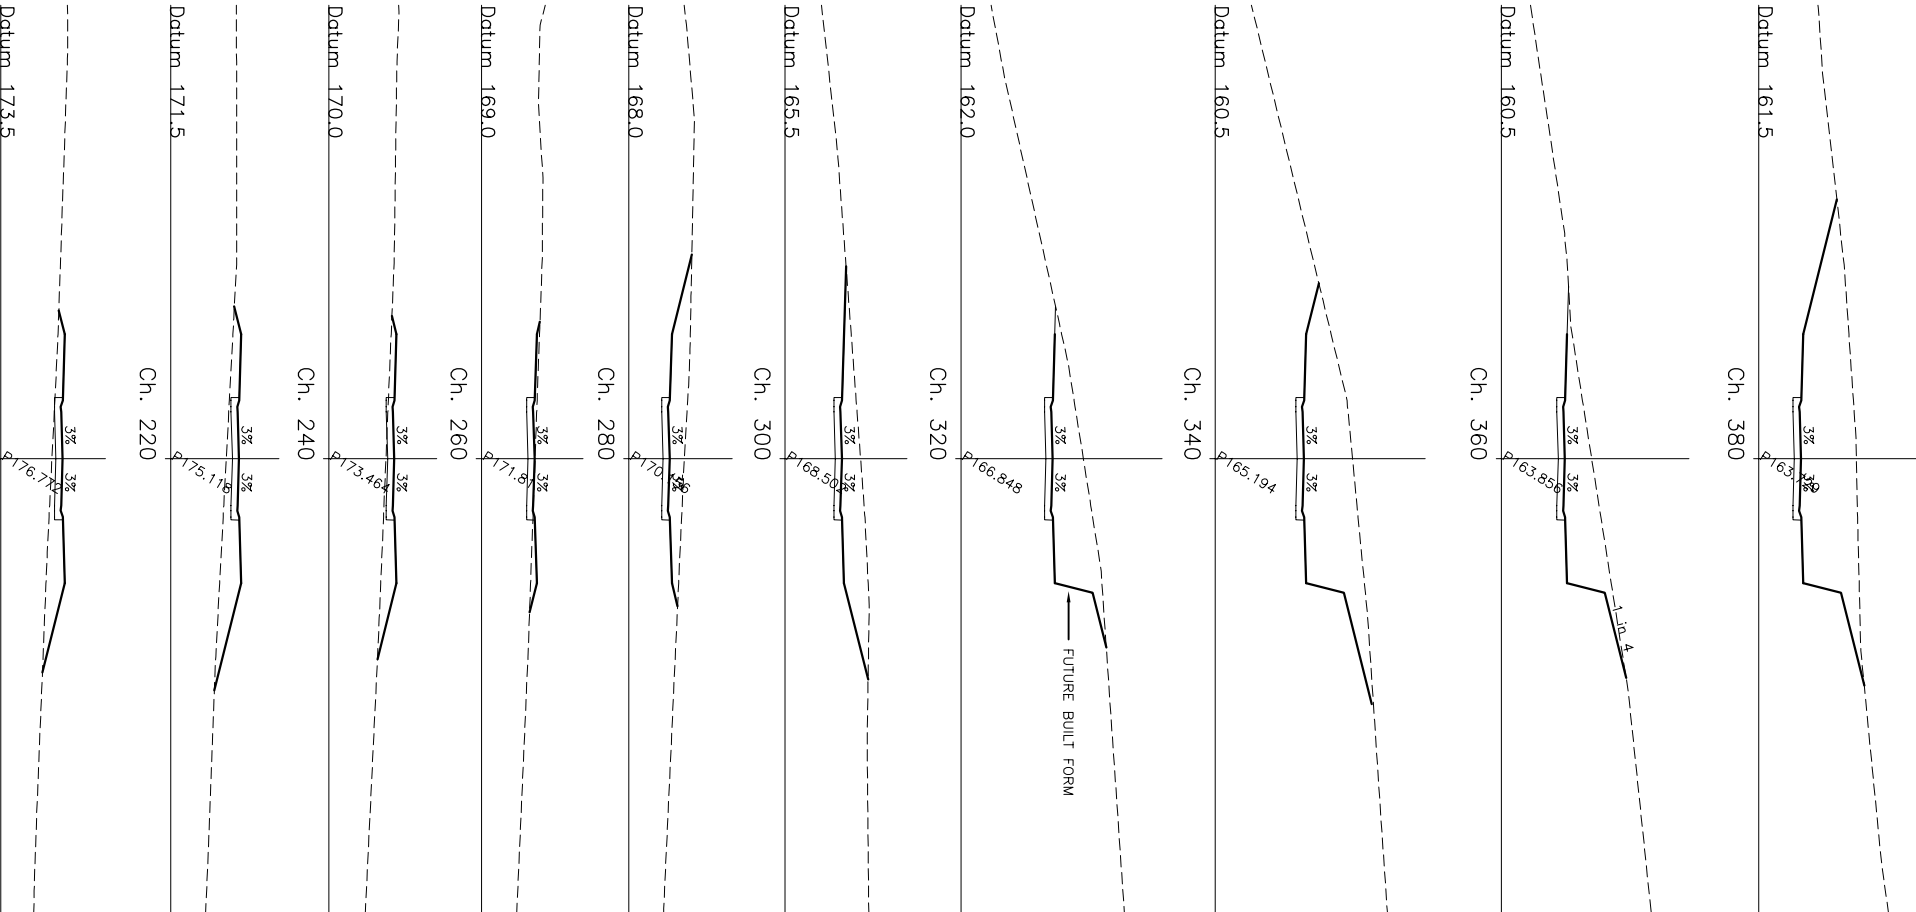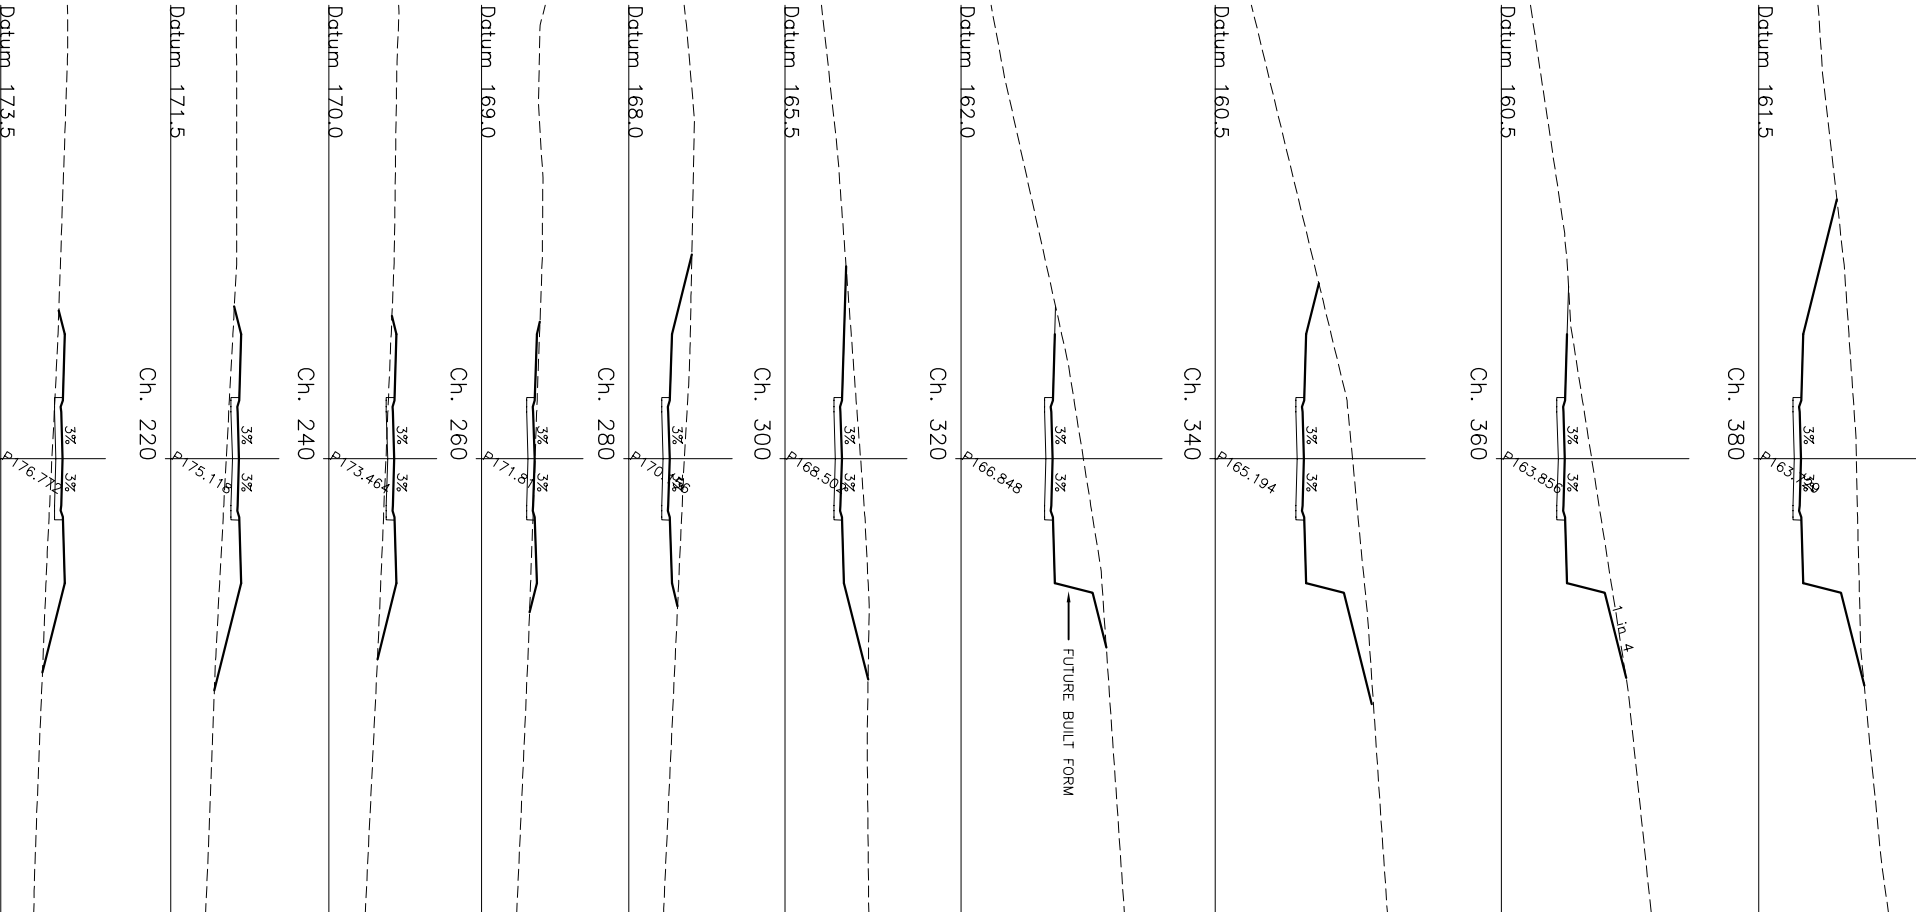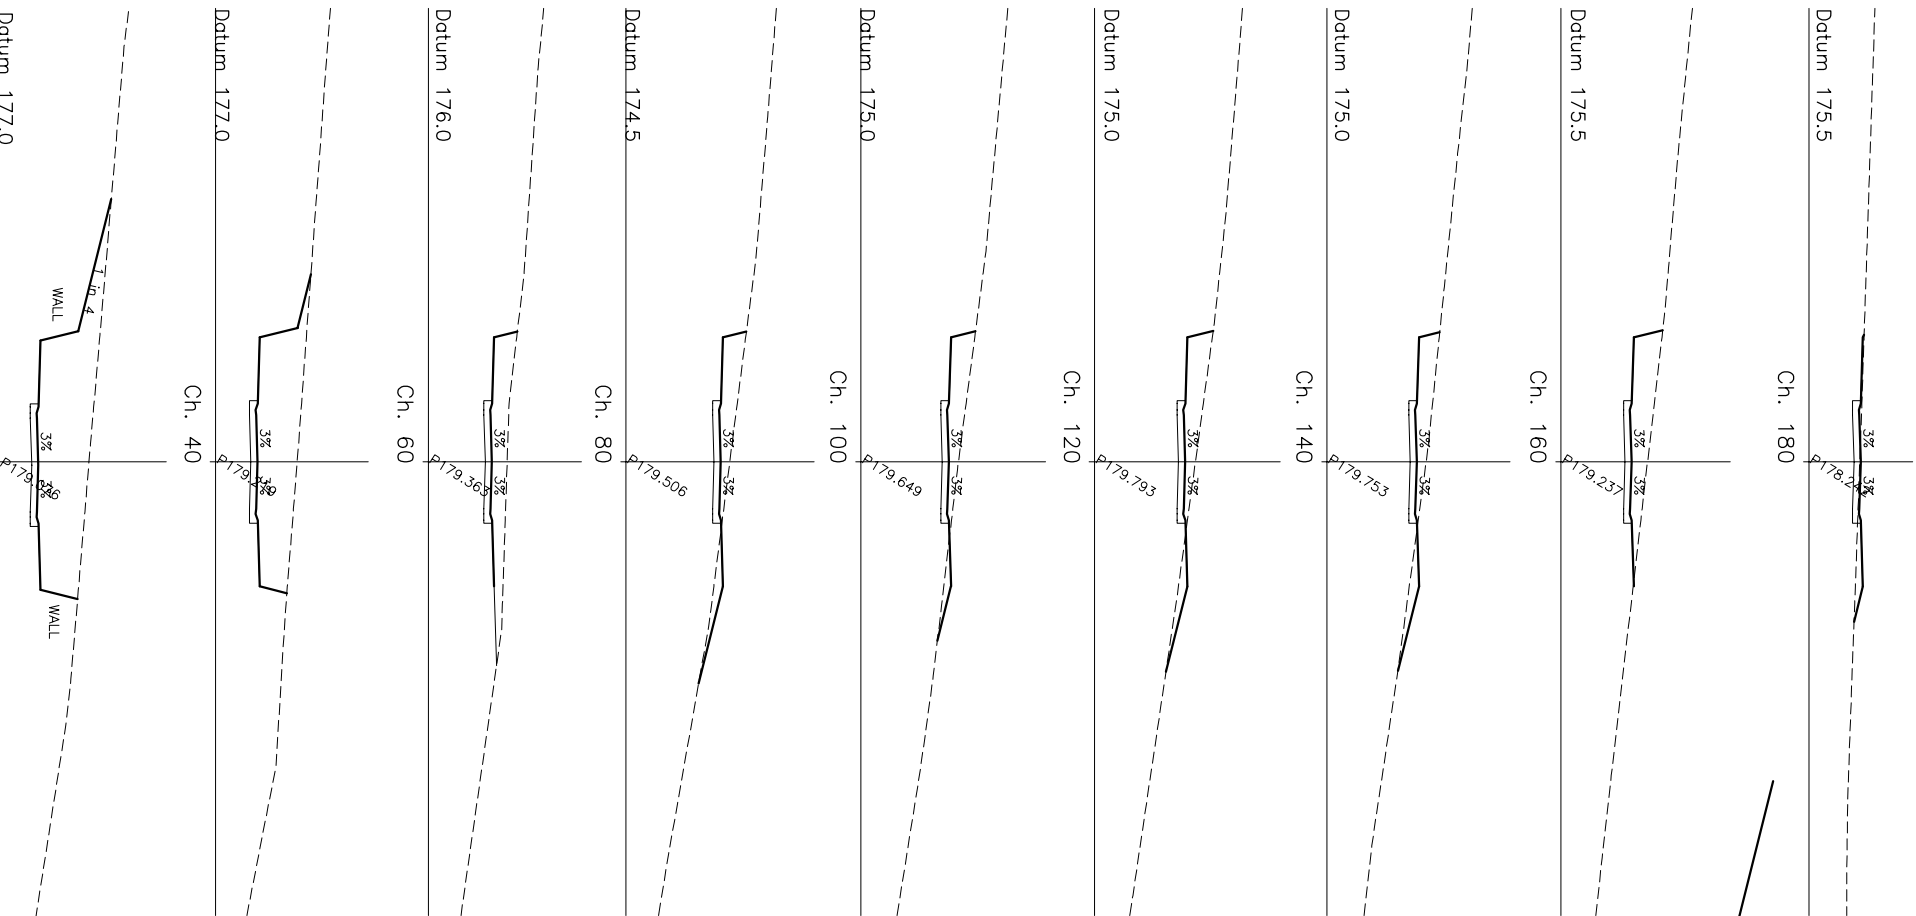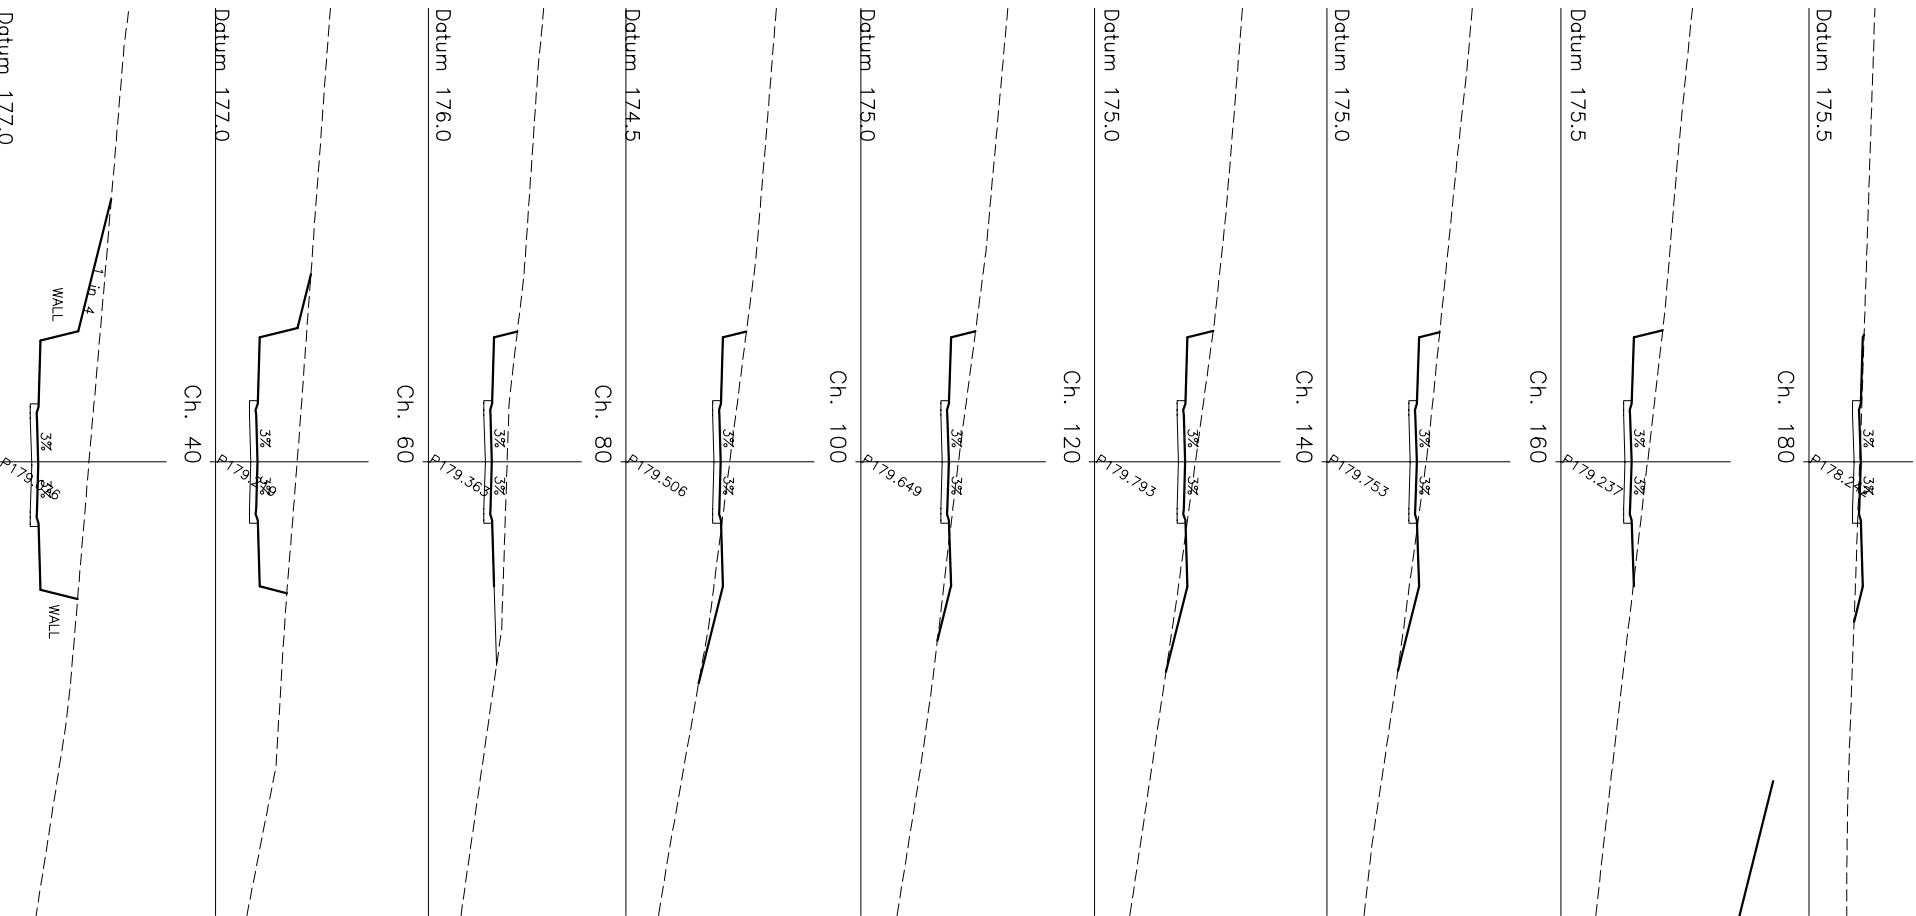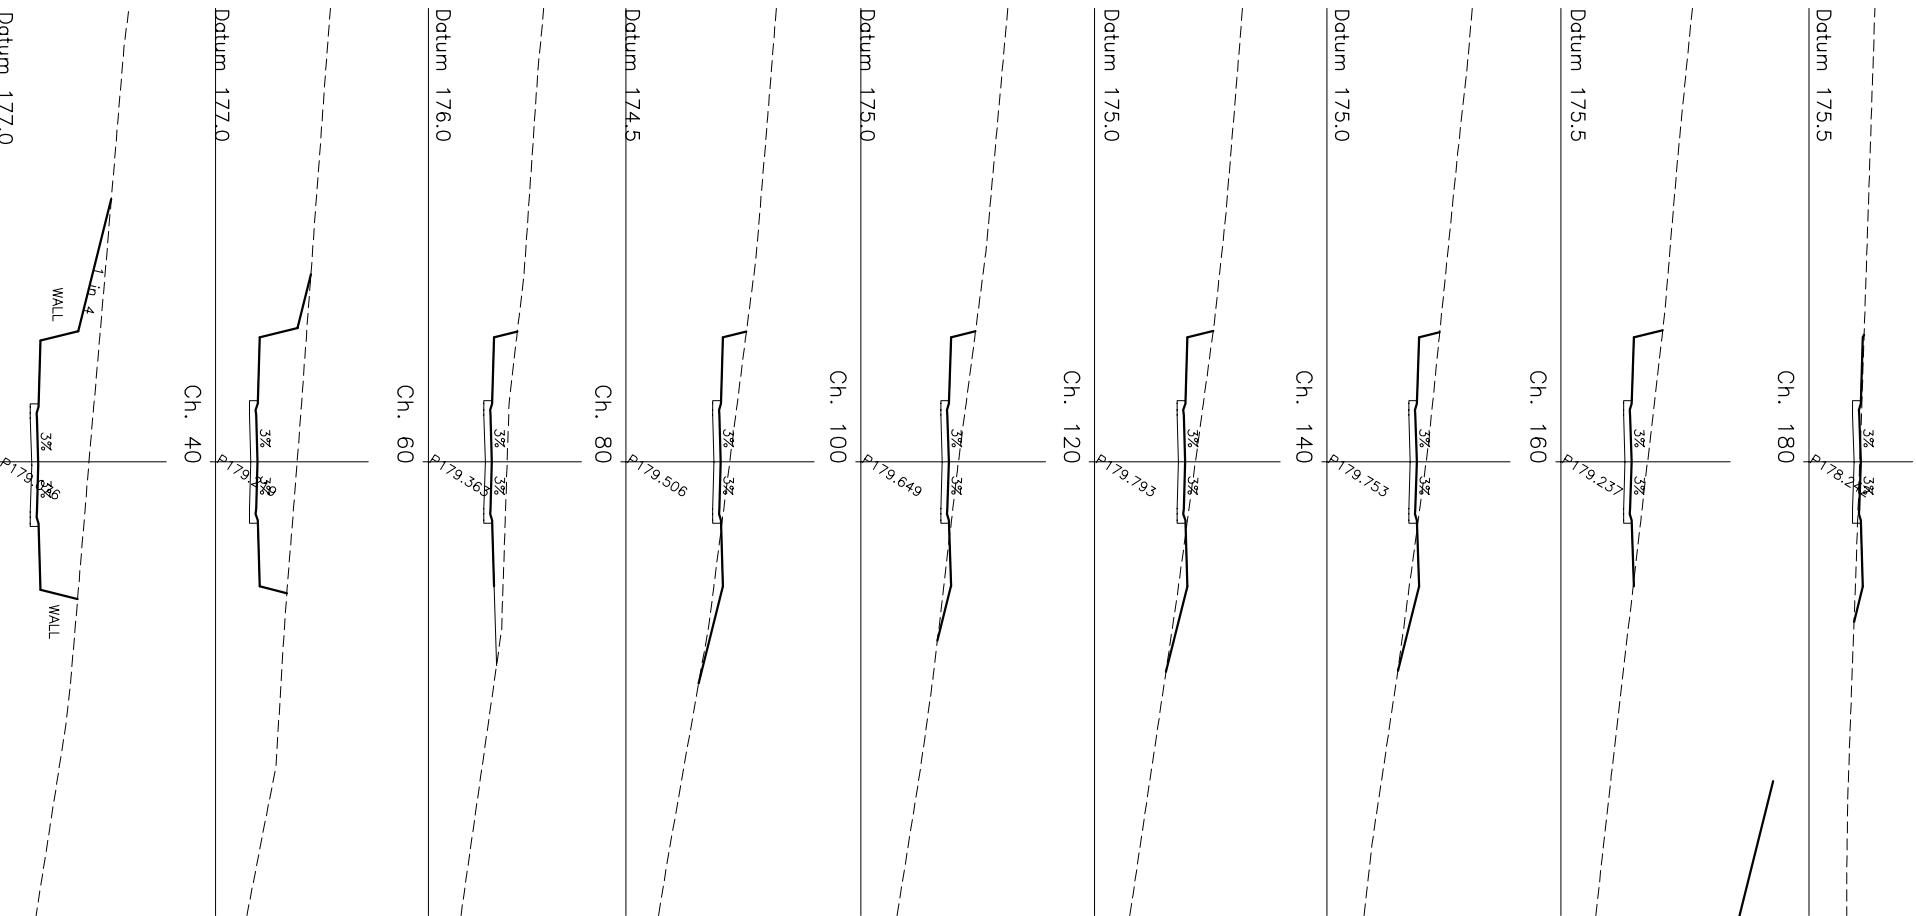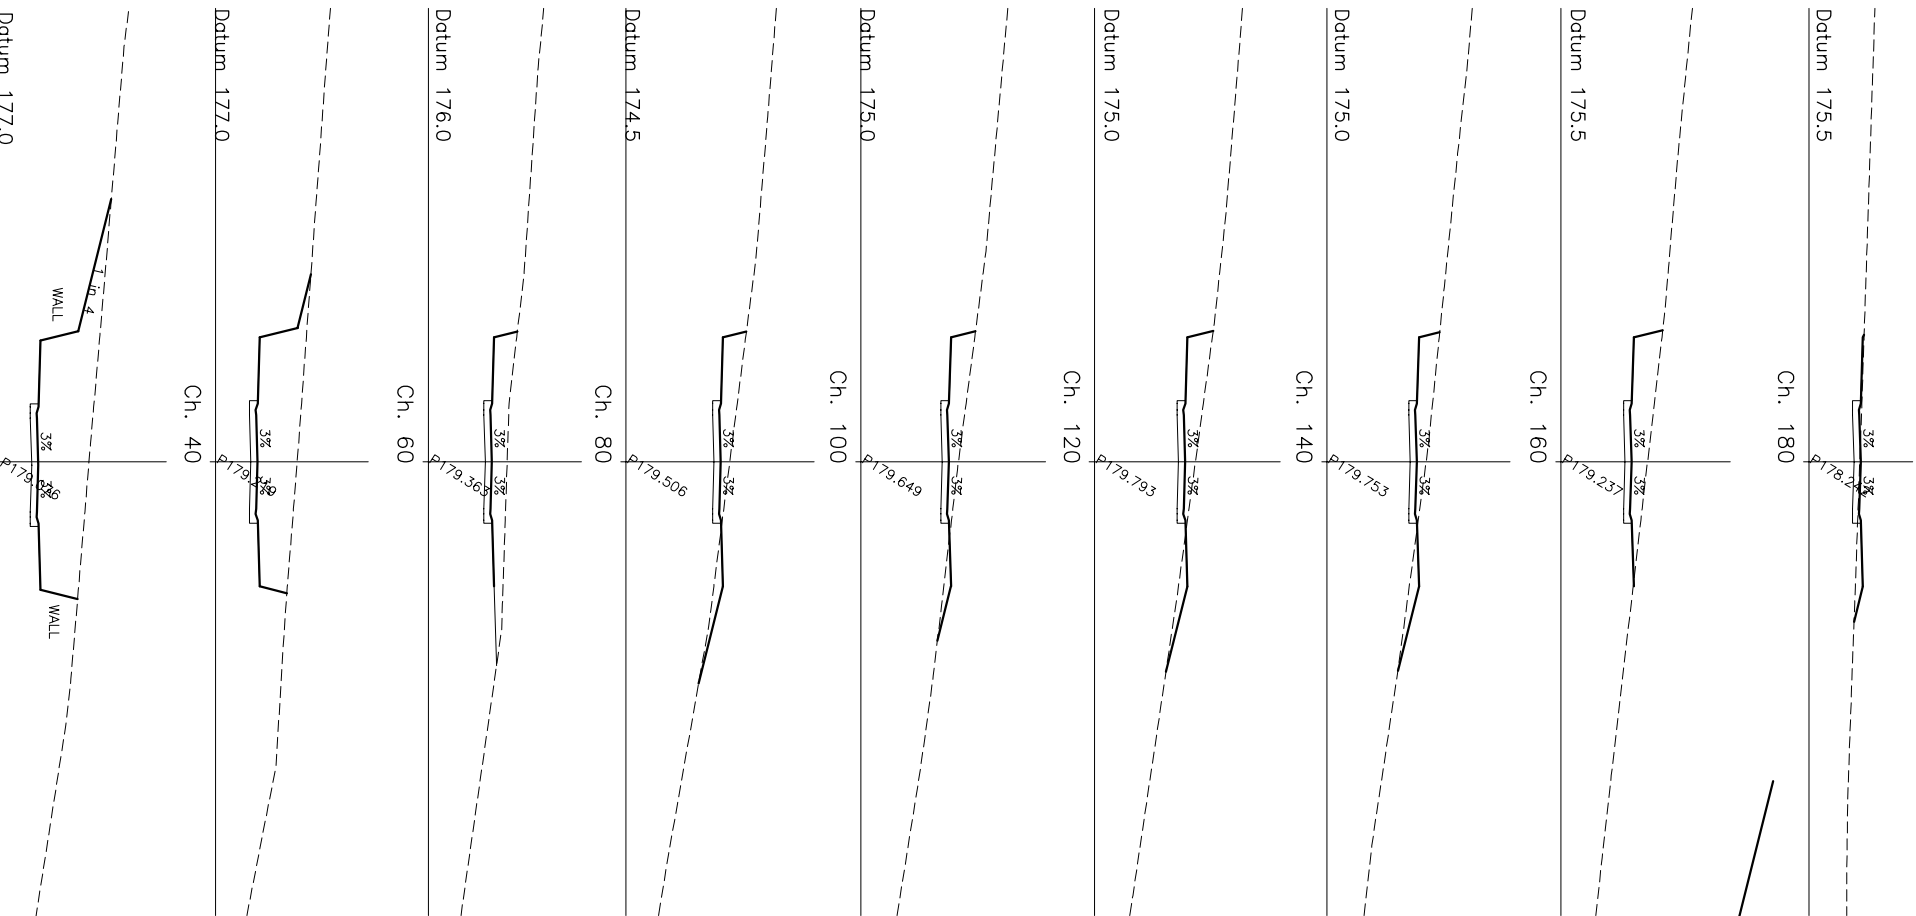
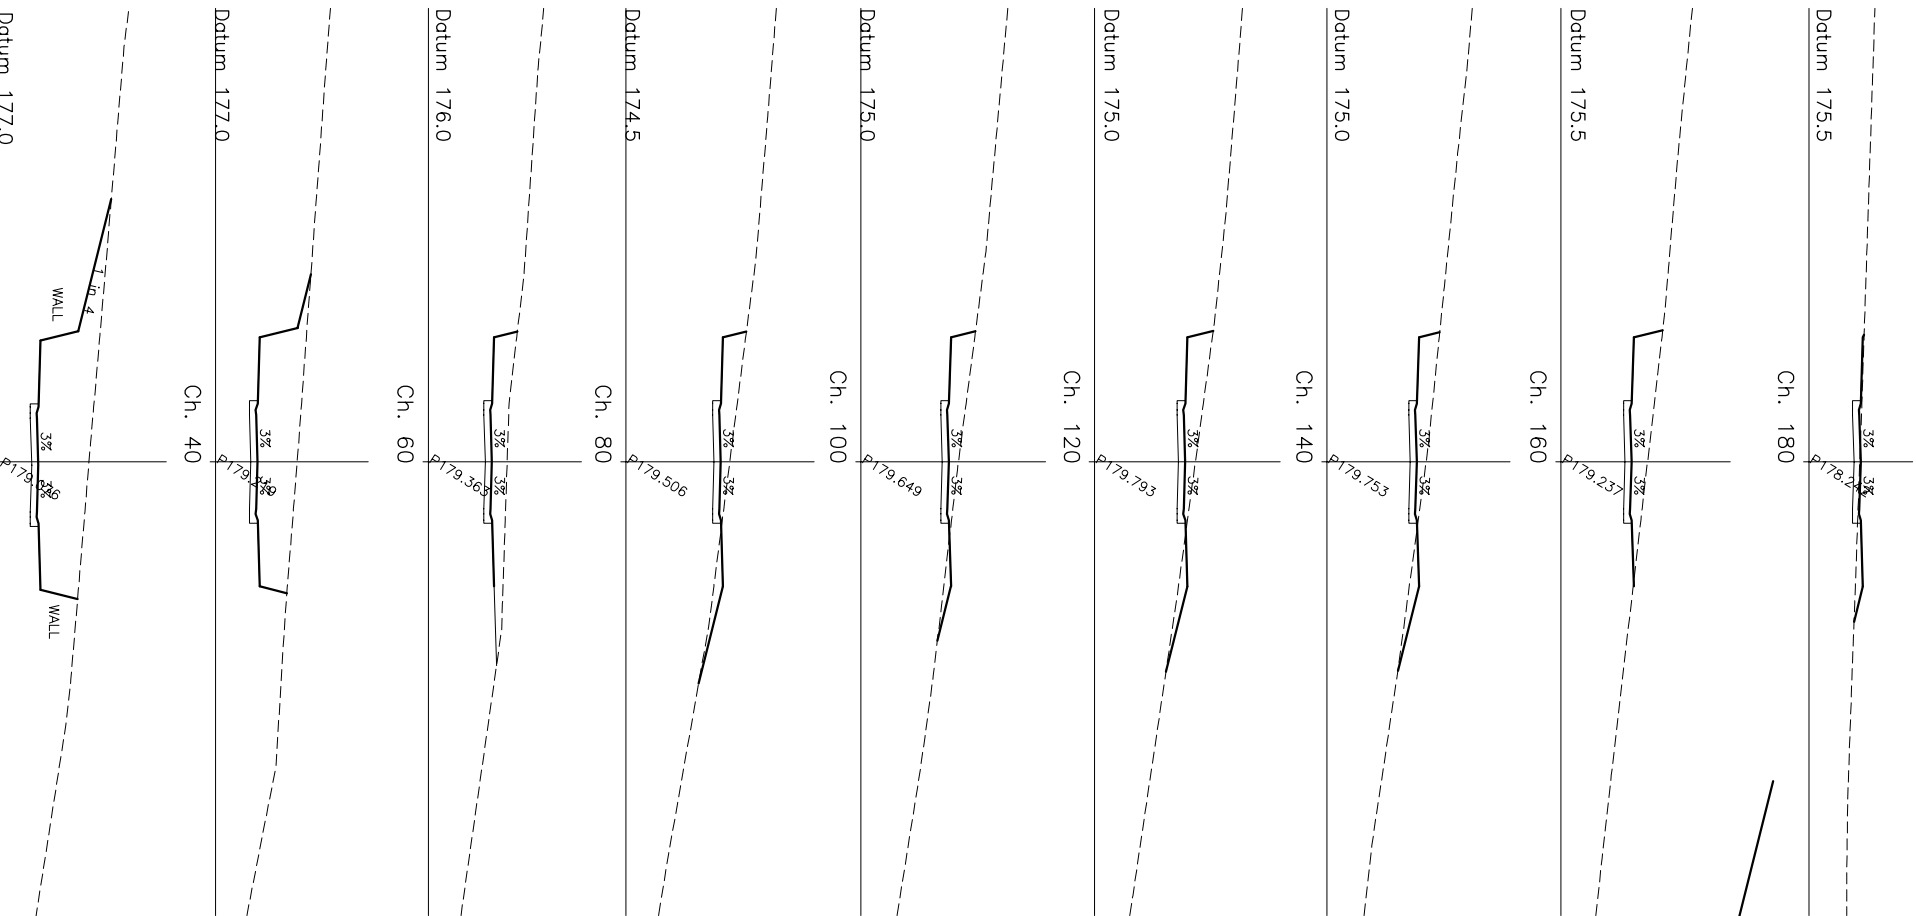
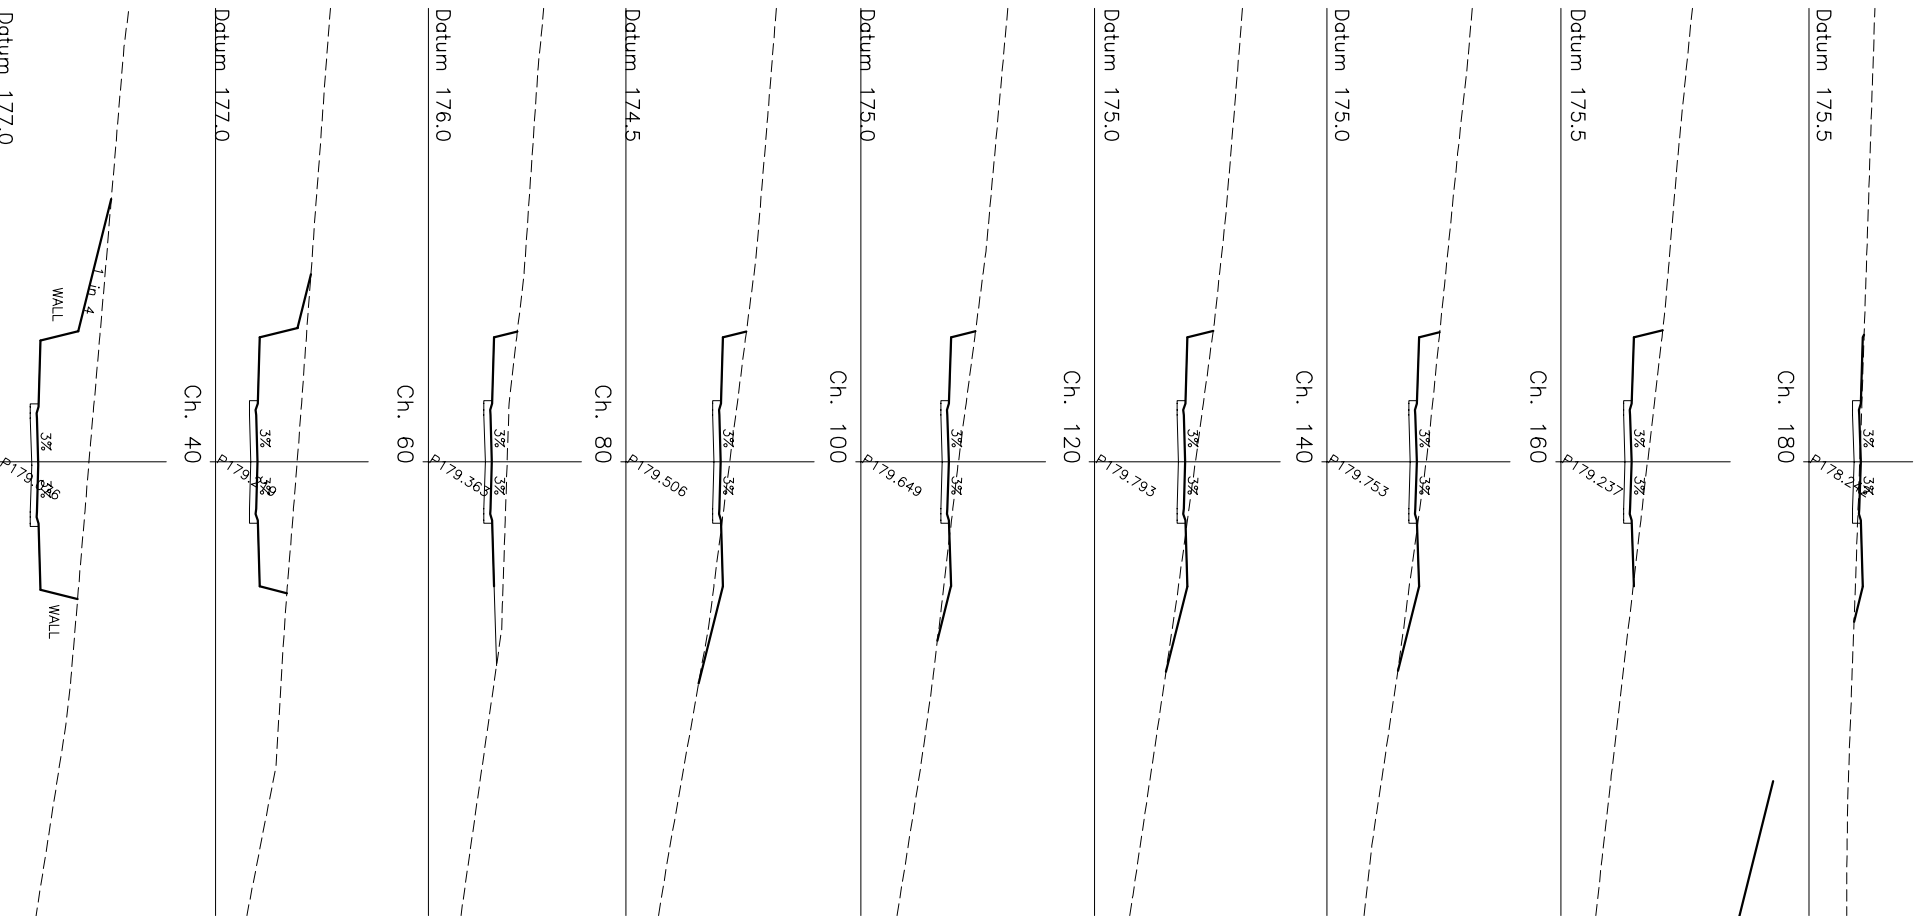
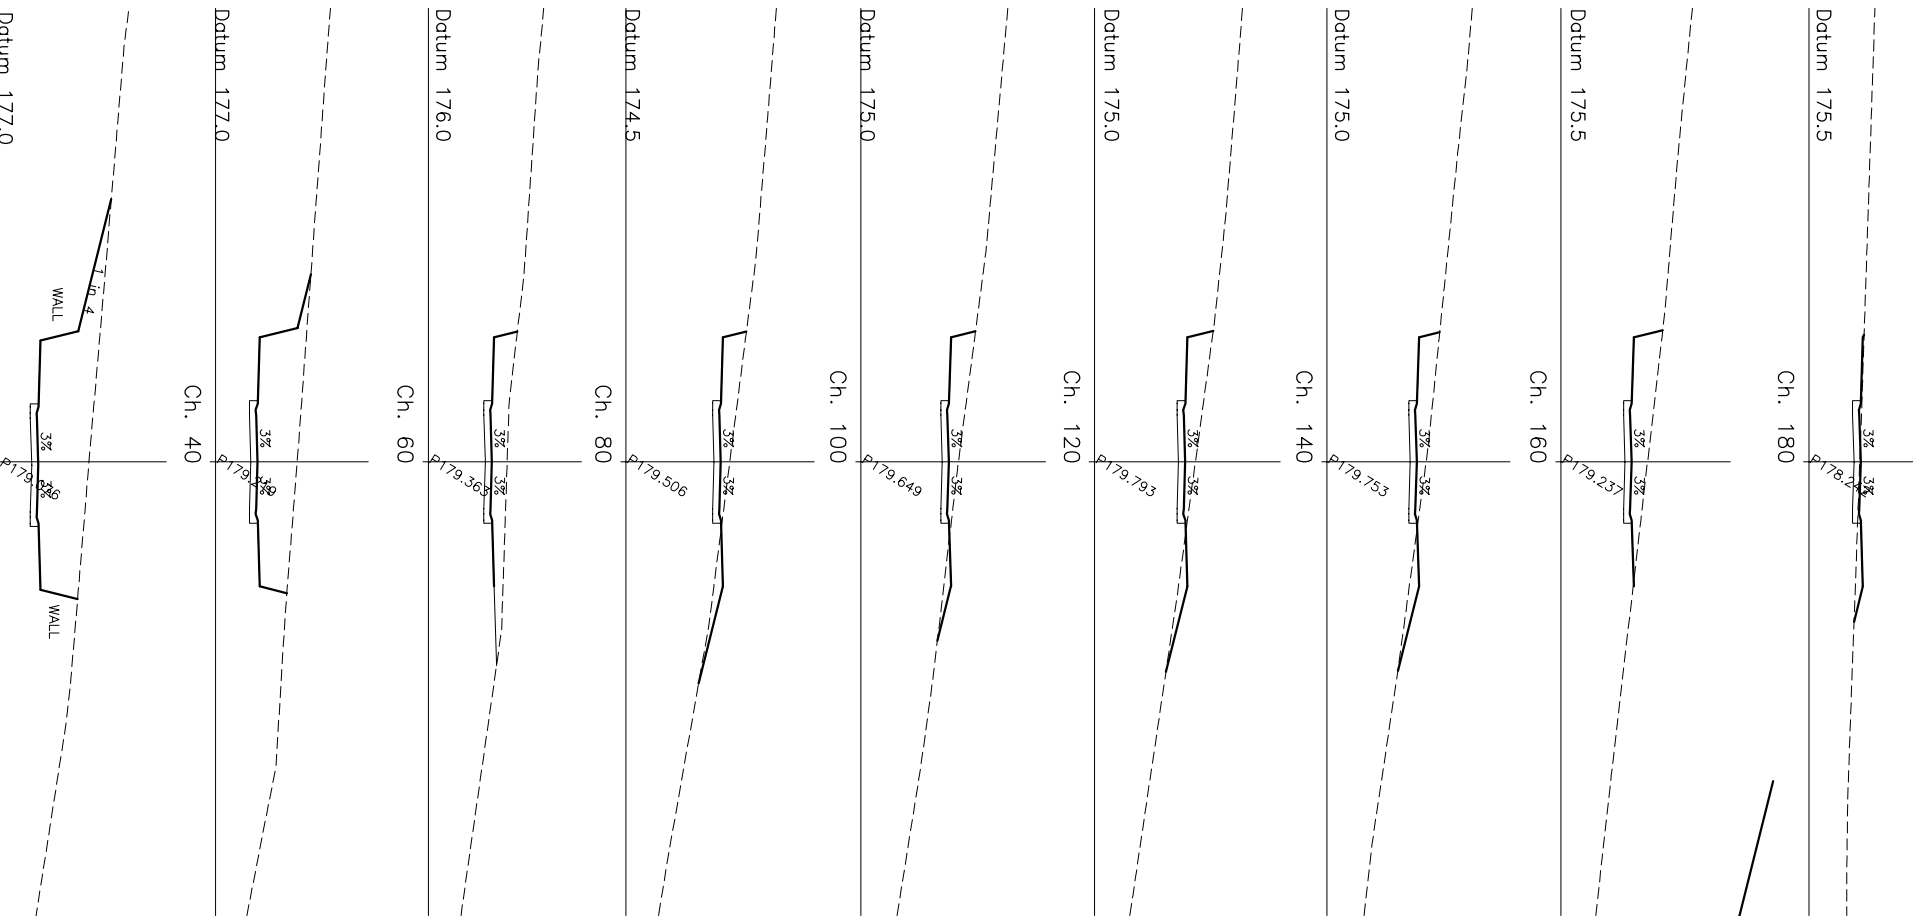
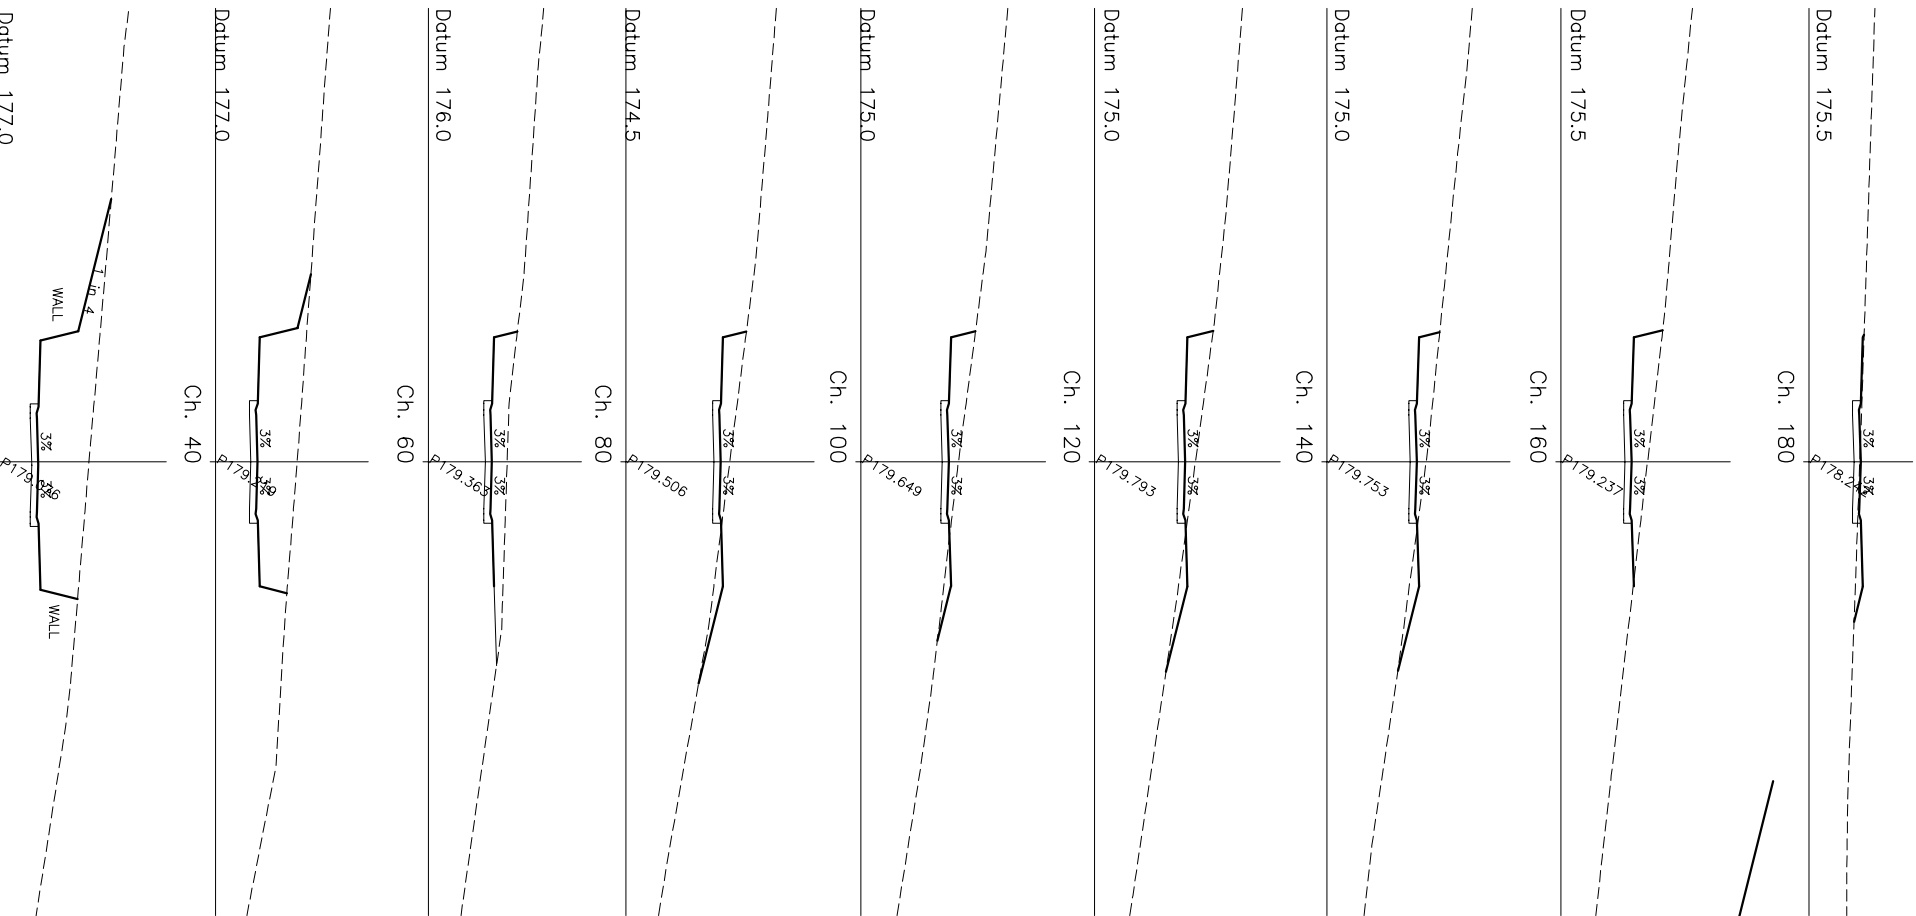
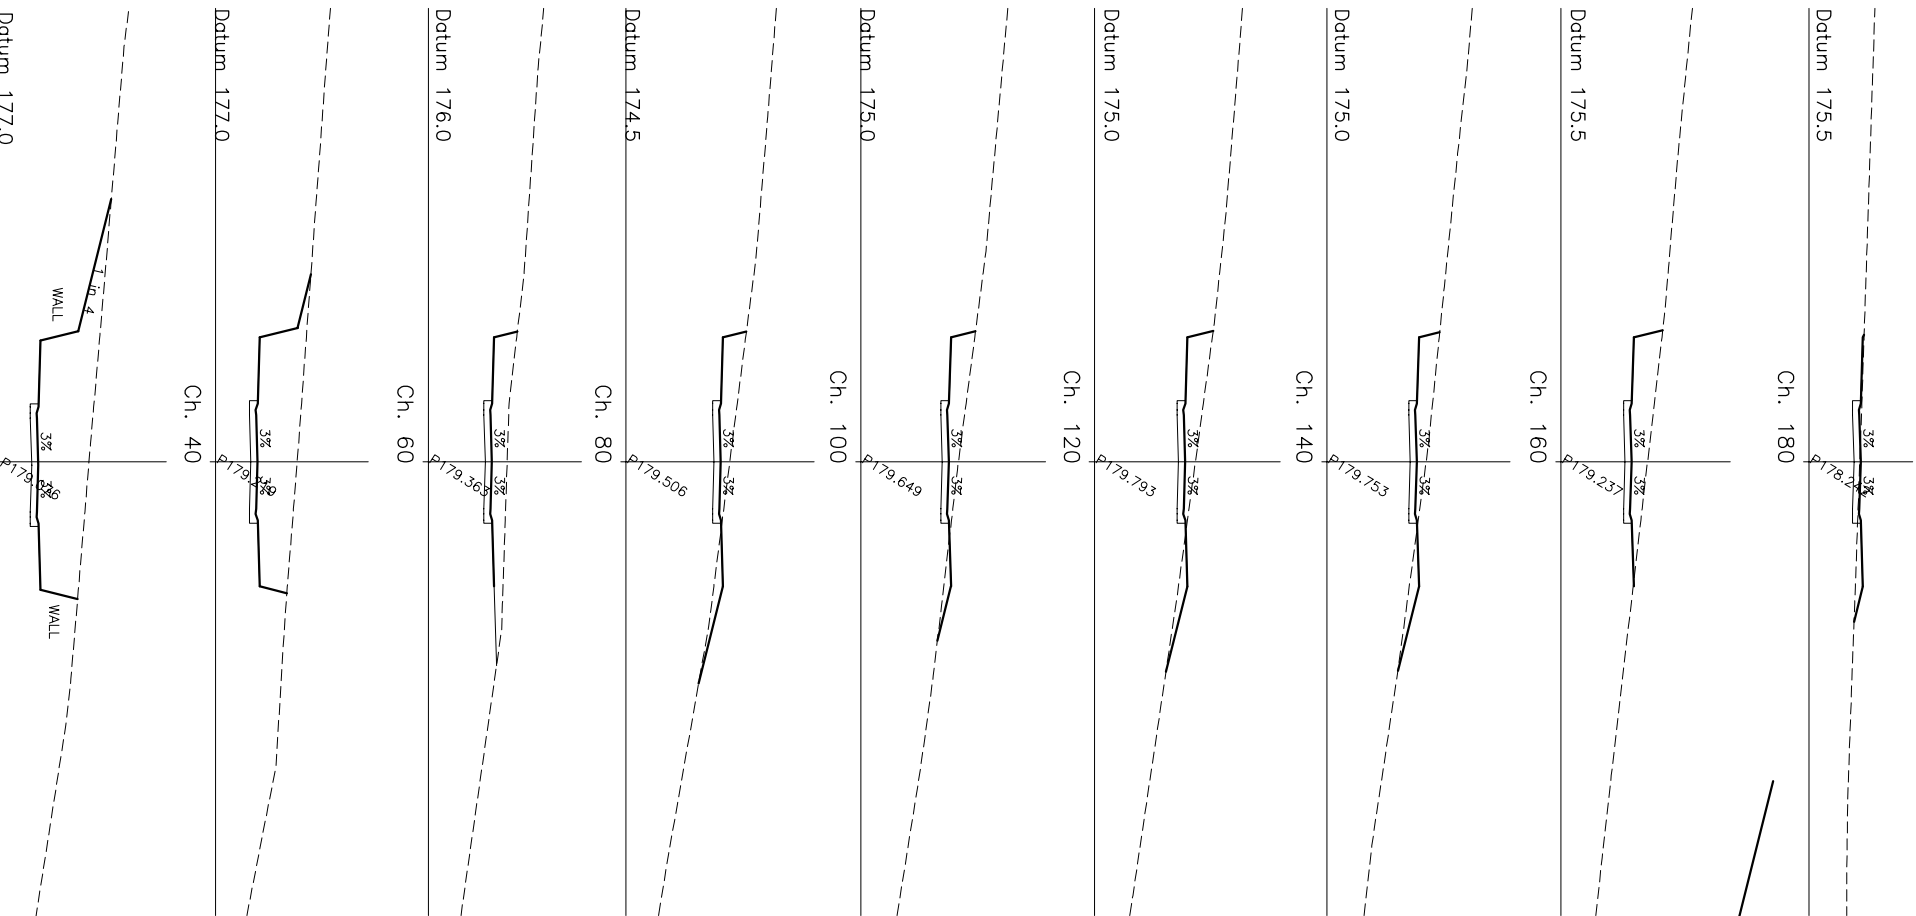


PRELIMINARY DESIGN ONLY
BATTERS SUBJECT TO ARCHITECTS FINAL BUILDING DESIGN LEVELS
REFER TO TYPICAL SECTION DWG No. 1355-07-14 & 05

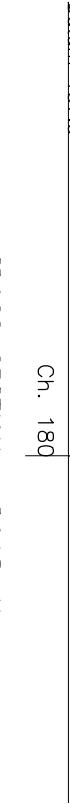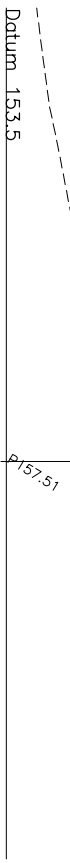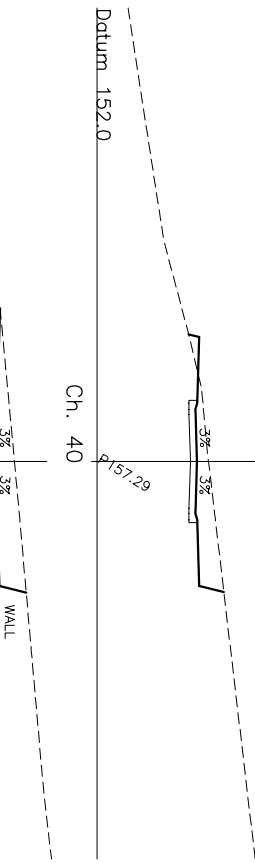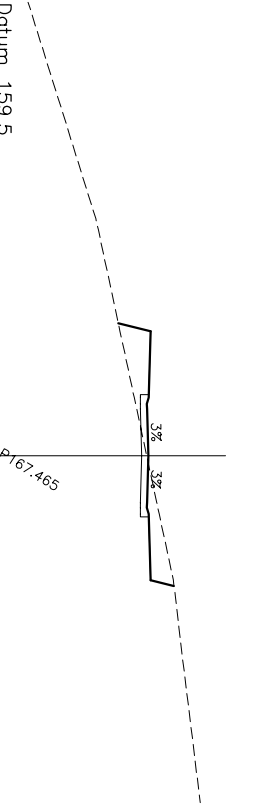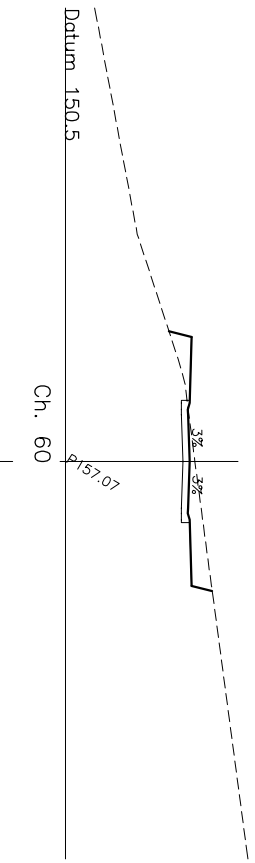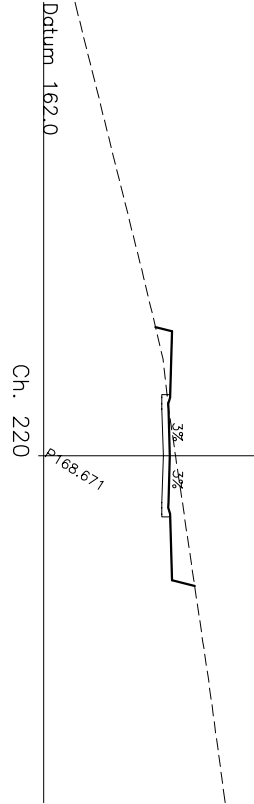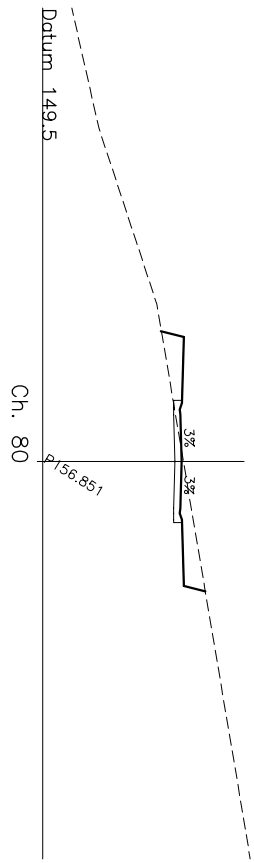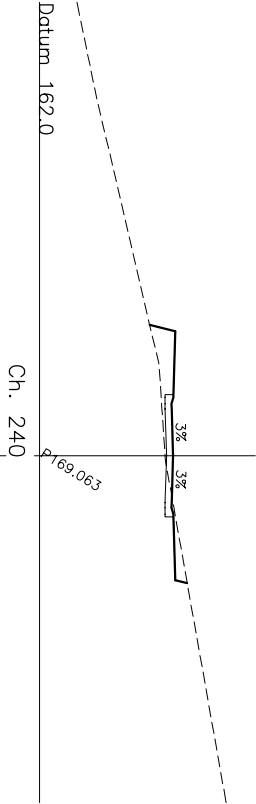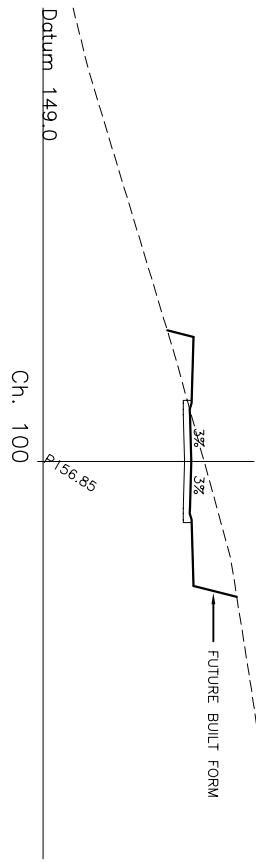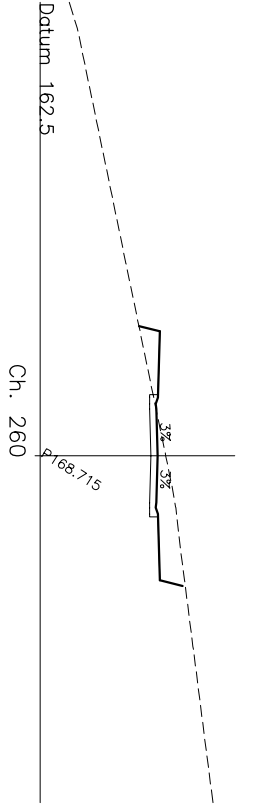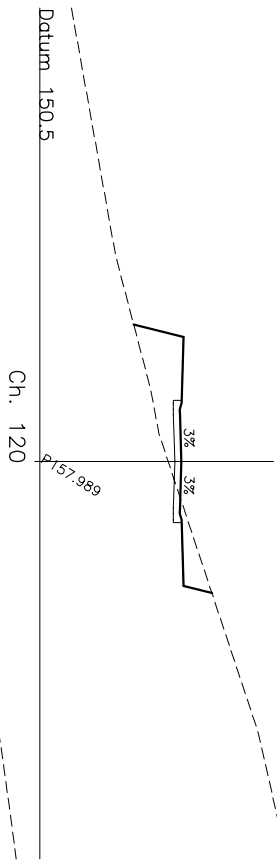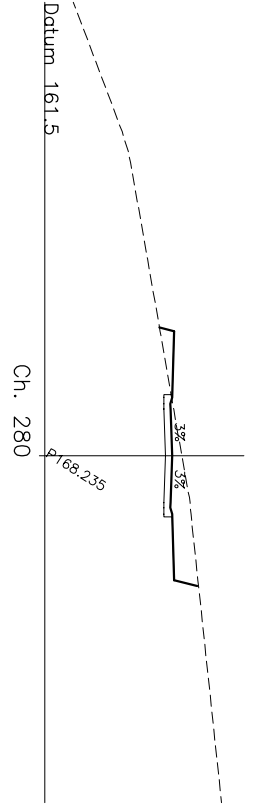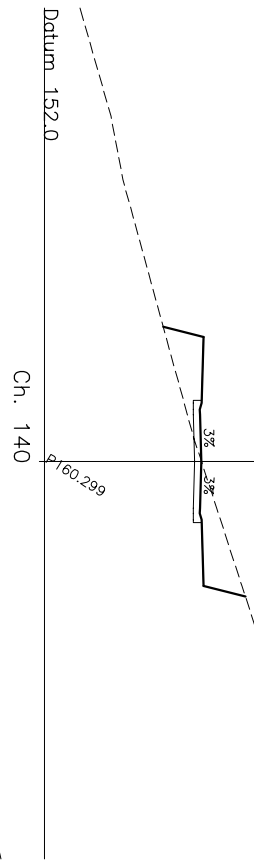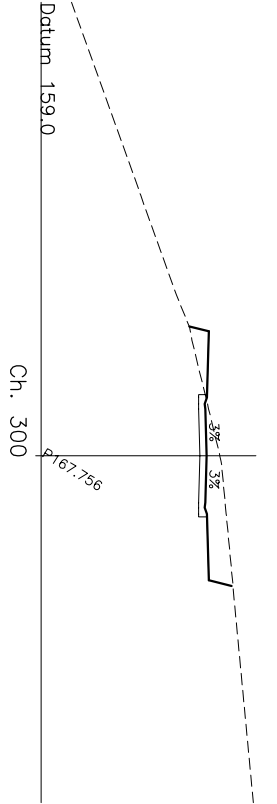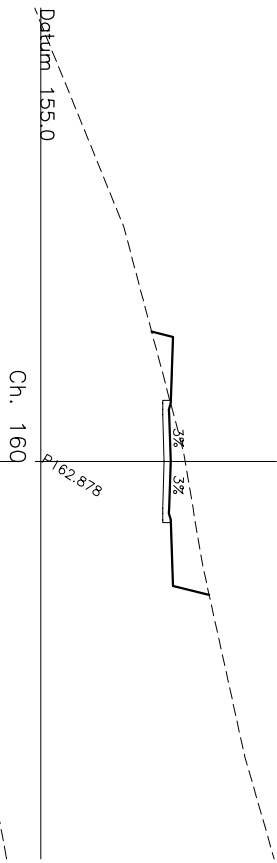


MAJOR PROJECT APPLICATION No. MP08 - 0234 - RISE CONCEPT PLAN

CROSS SECTION - ROAD 14
ROAD TYPE E1 5.5m

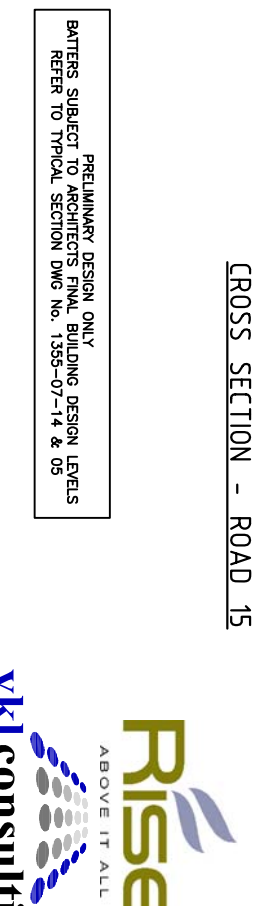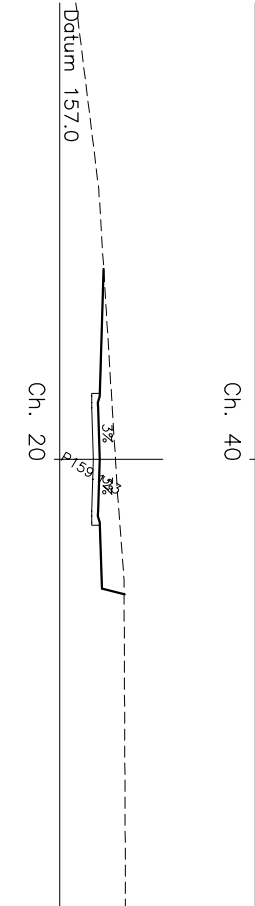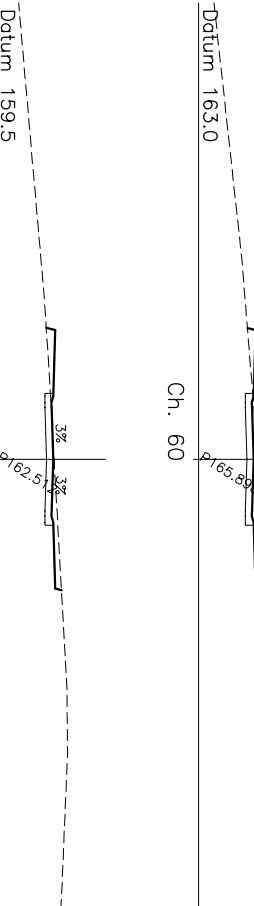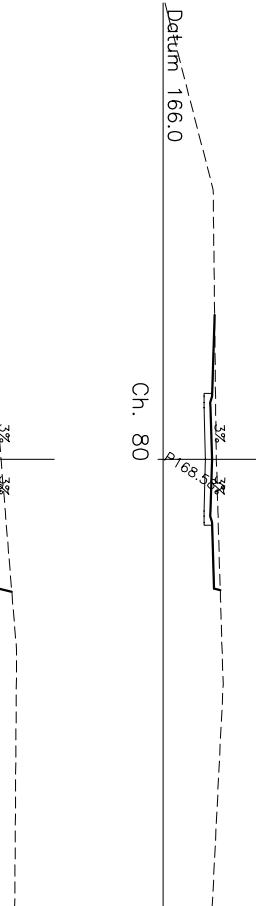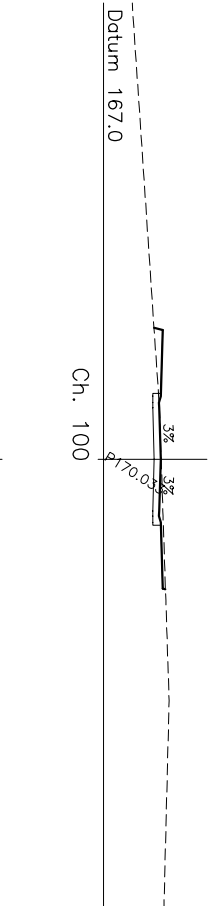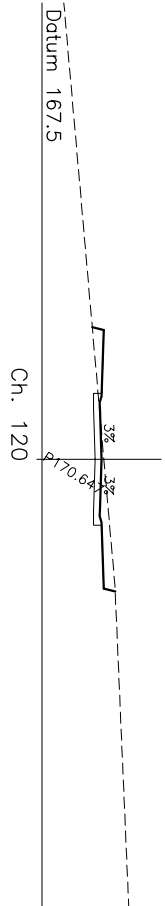

CROSS SECTION - ROAD 15




PRELIMINARY DESIGN ONLY
BATTERS SUBJECT TO ARCHITECT'S FINAL BUILDING DESIGN LEVELS
REFER TO TYPICAL SECTION DWG No. 1355-07-14 & 05

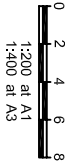

CROSS SECTIONS
1355 - 07 - SK111 A




A-0309 - AMENDED TO SUIT NEW ARCHITECT'S PLAN

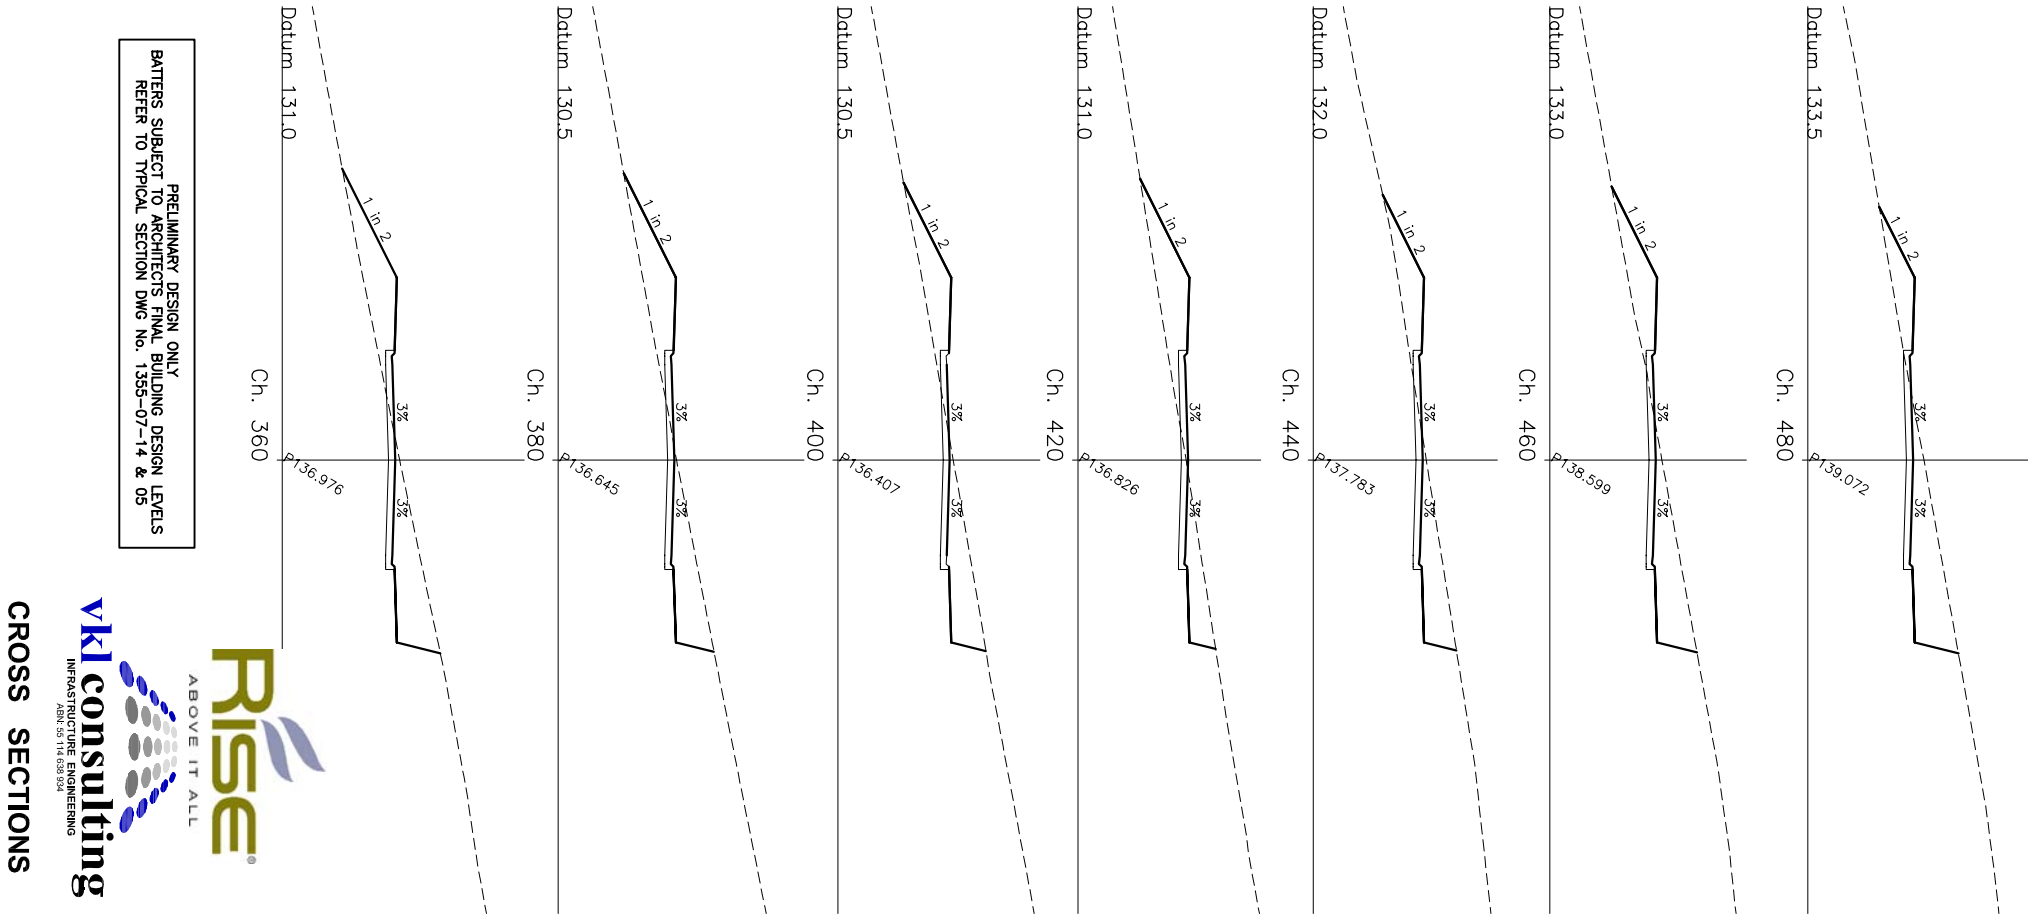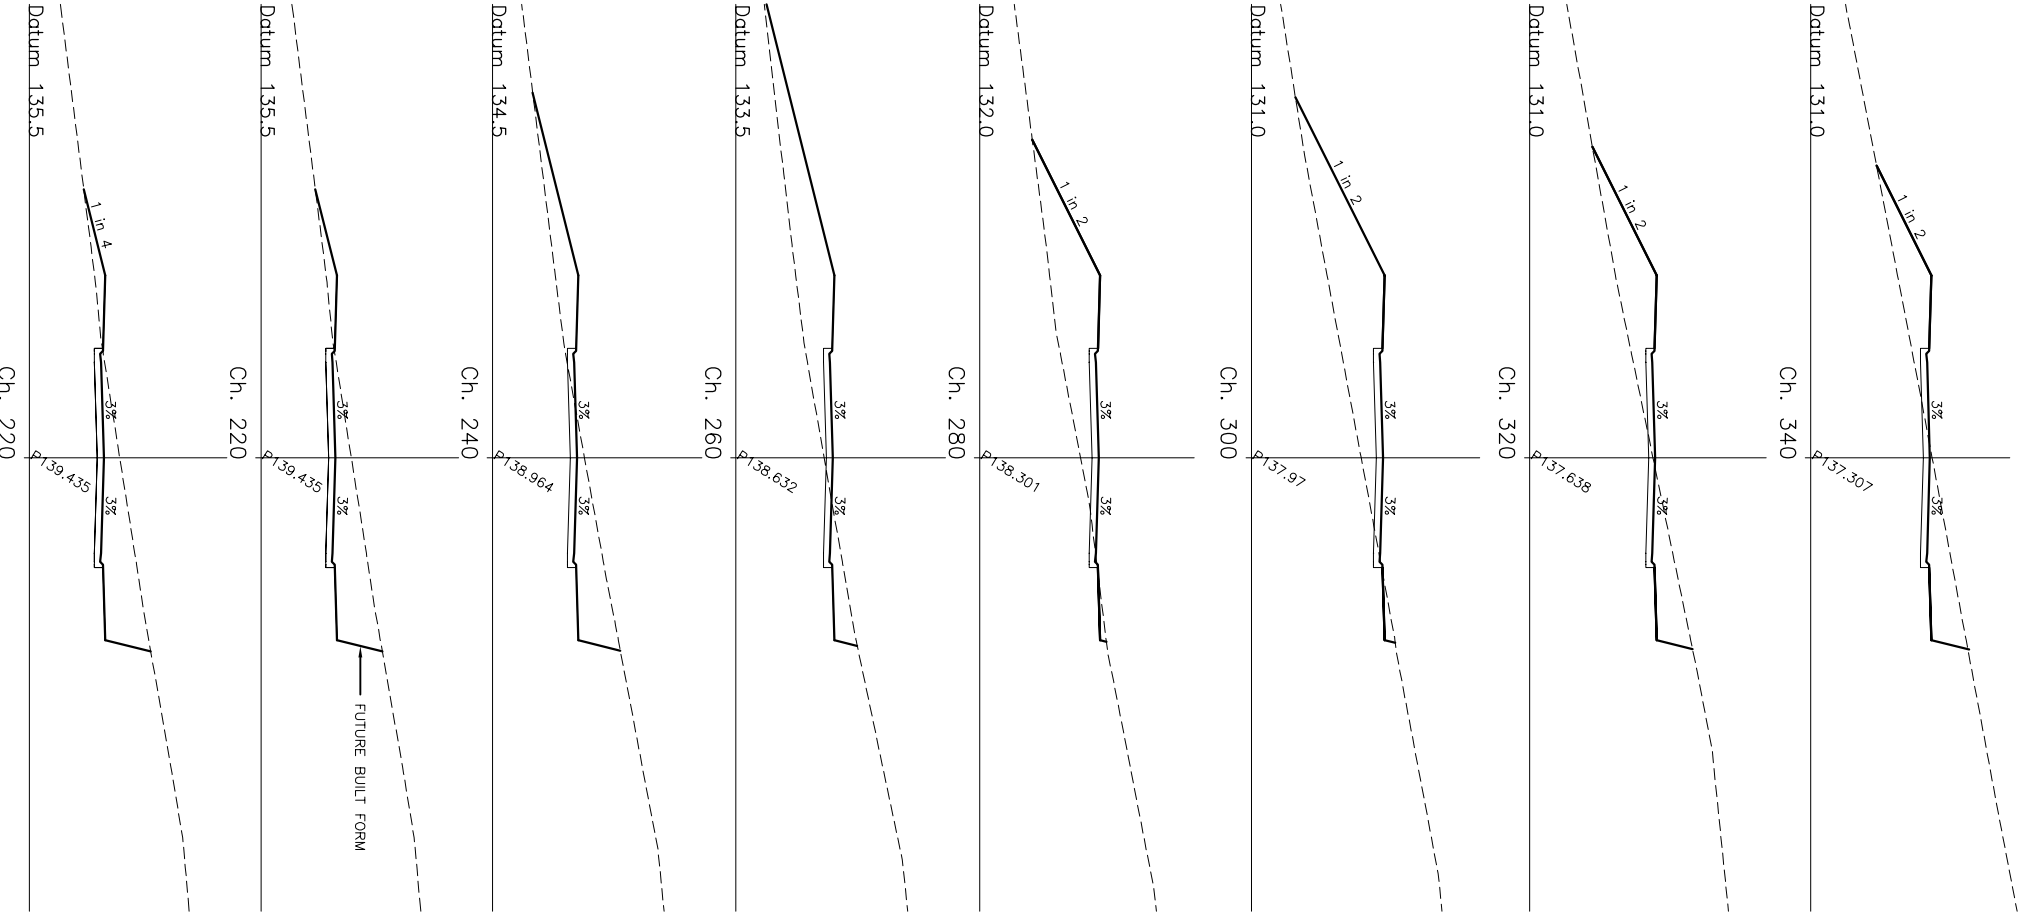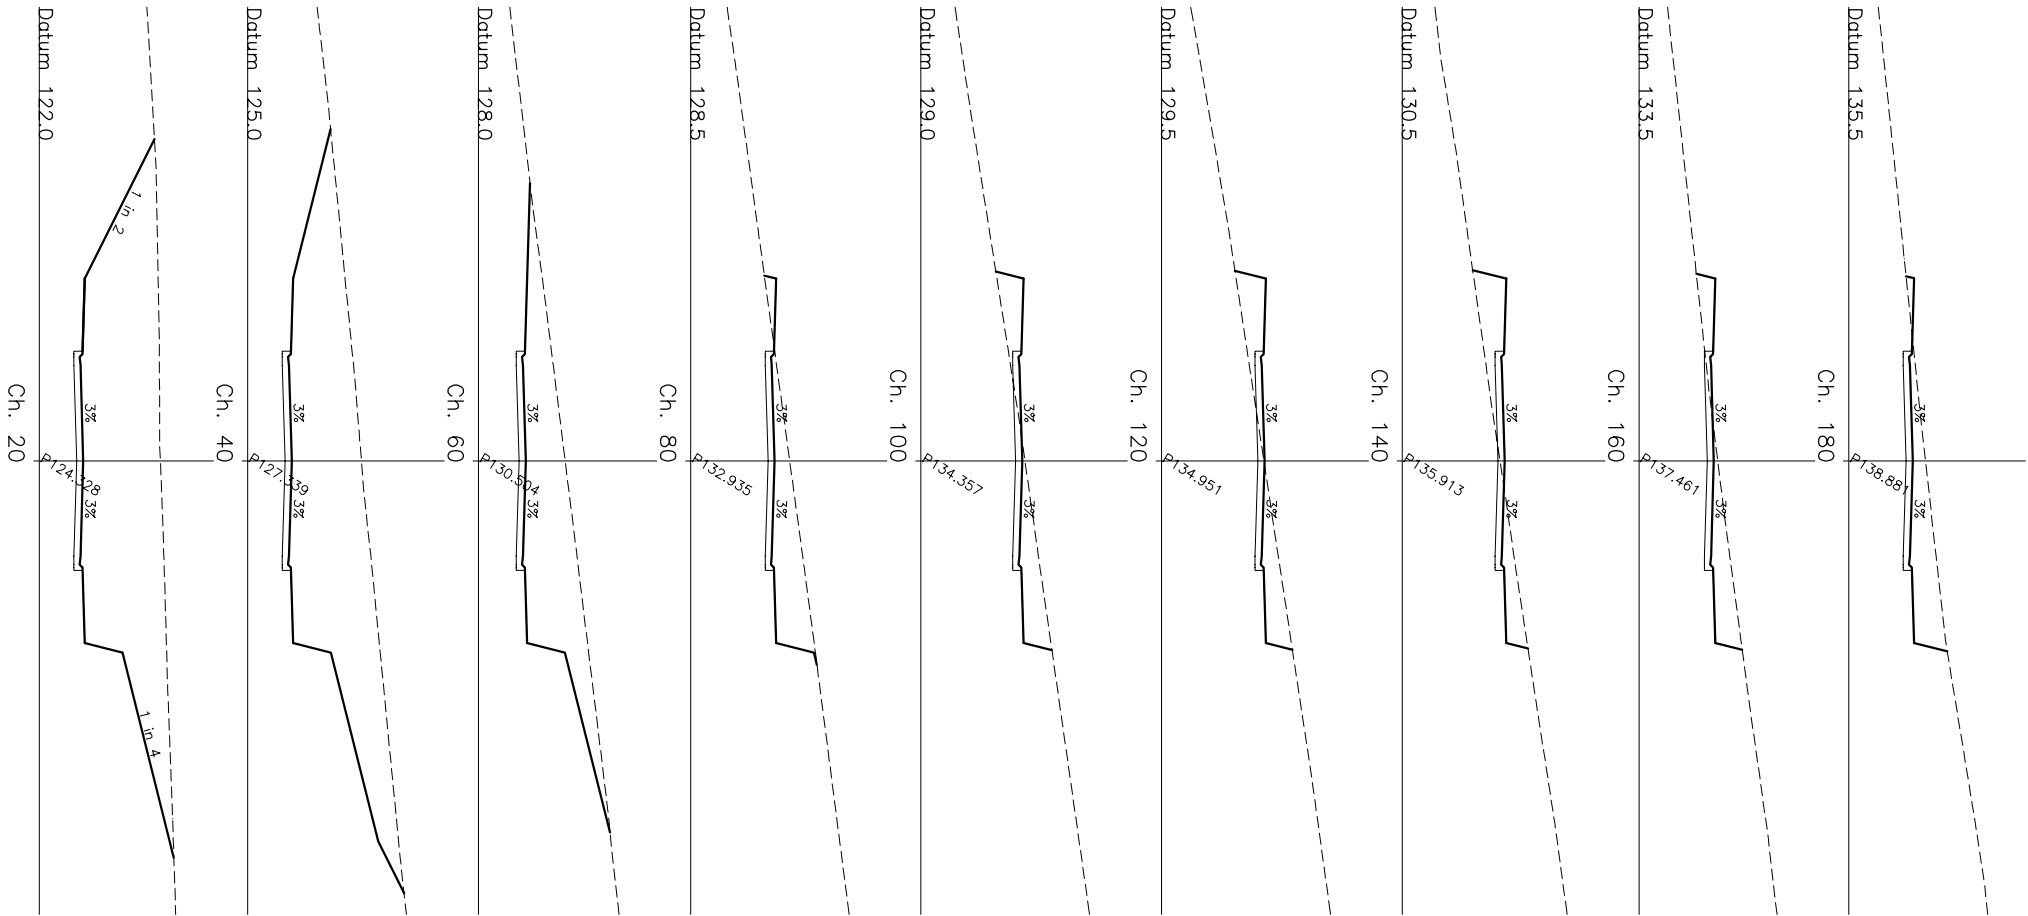

MAJOR PROJECT APPLICATION No. MP08 - 0234 - RISE CONCEPT PLAN

CROSS SECTION - ROAD 16

ROAD TYPE B1 11.0m


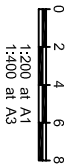


PRELIMINARY DESIGN ONLY
BATTERS SUBJECT TO ARCHITECTS FINAL BUILDING DESIGN LEVELS
REFER TO TYPICAL SECTION DWG No. 1355-07-14 & 05






CROSS SECTIONS
1355 - 07 - SK112 A

A-0099 - AMENDED TO SUIT NEW ARCHITECTS PLANS

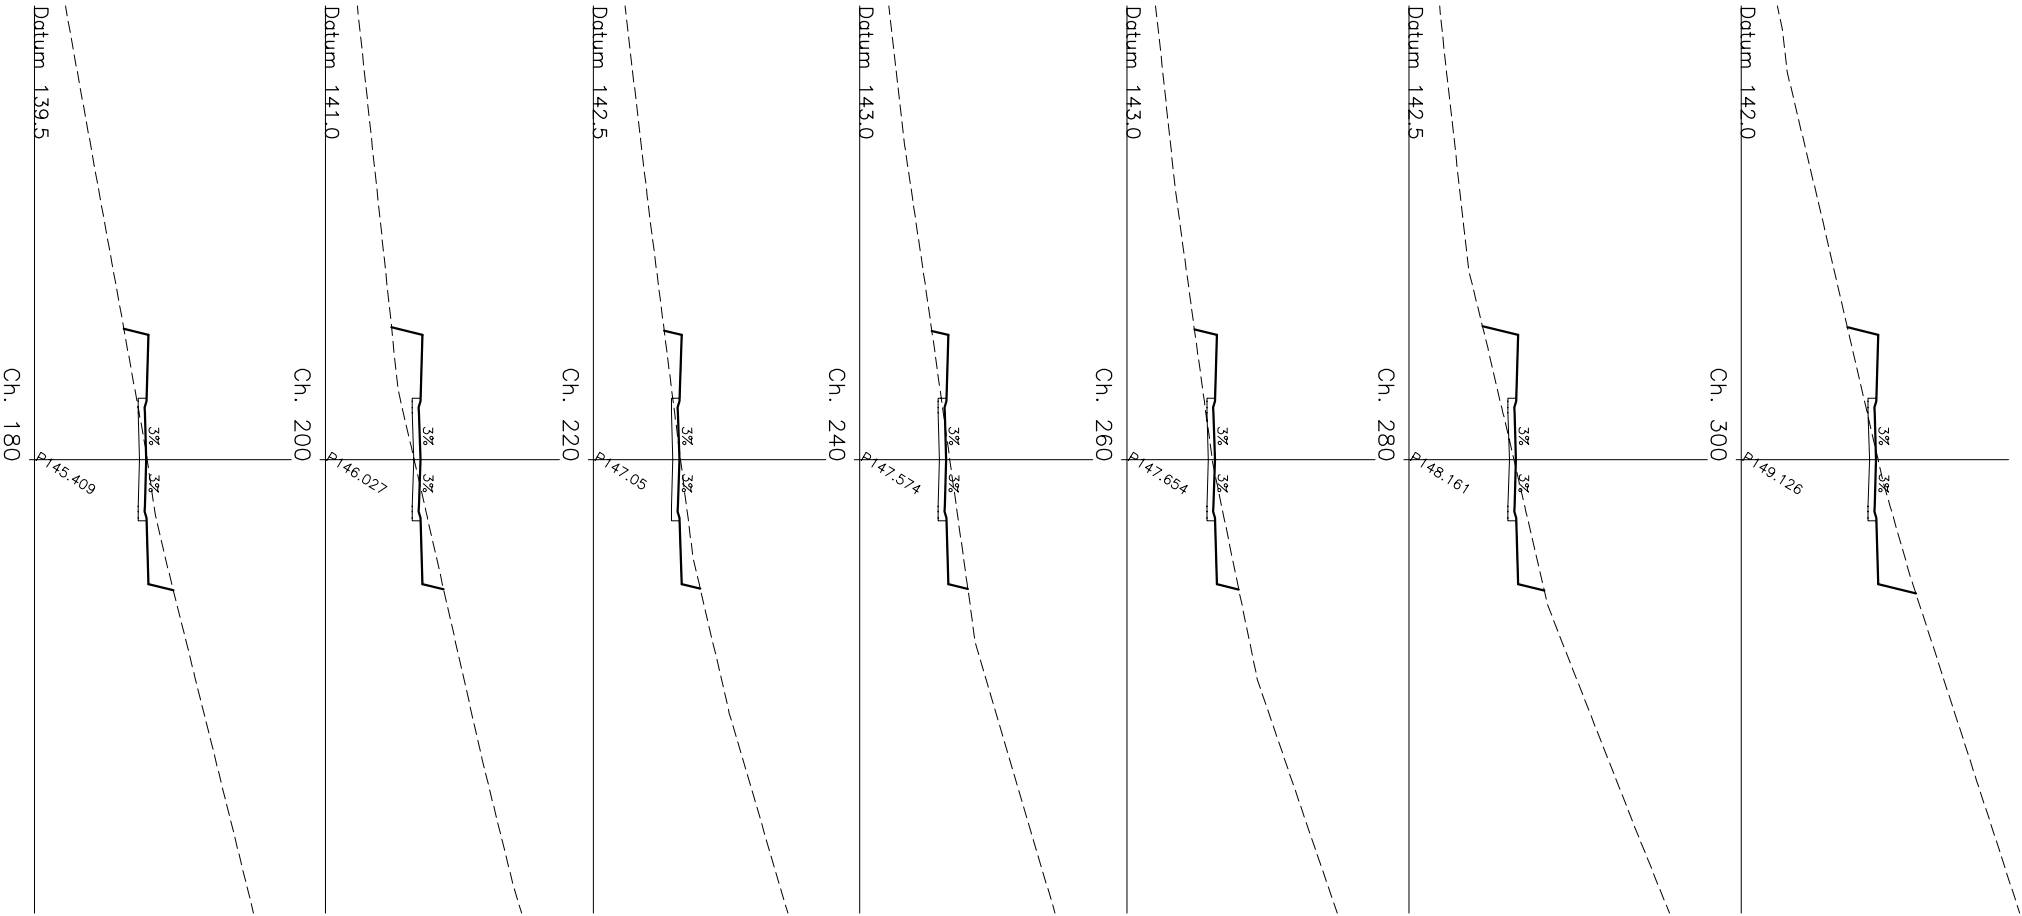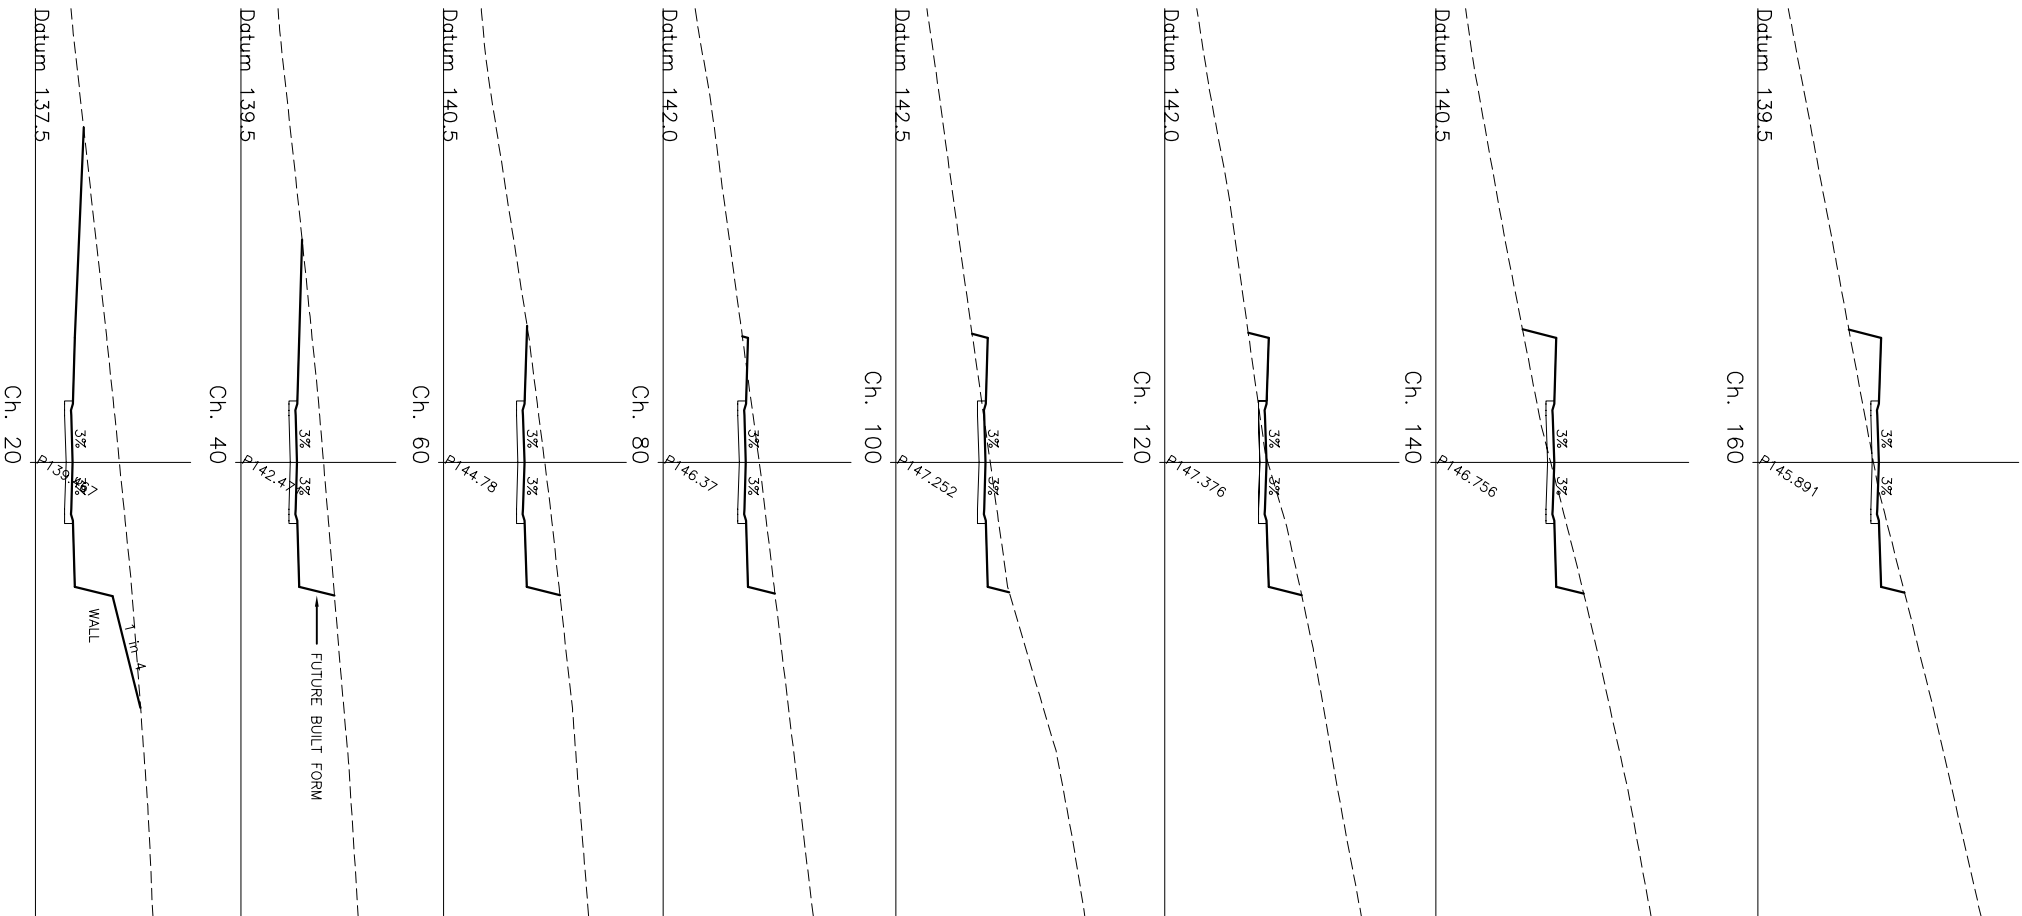


PRELIMINARY DESIGN ONLY
BATTERS SUBJECT TO ARCHITECT'S FINAL BUILDING DESIGN LEVELS
REFER TO TYPICAL SECTION DWG No. 1355-07-14 & 05


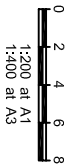


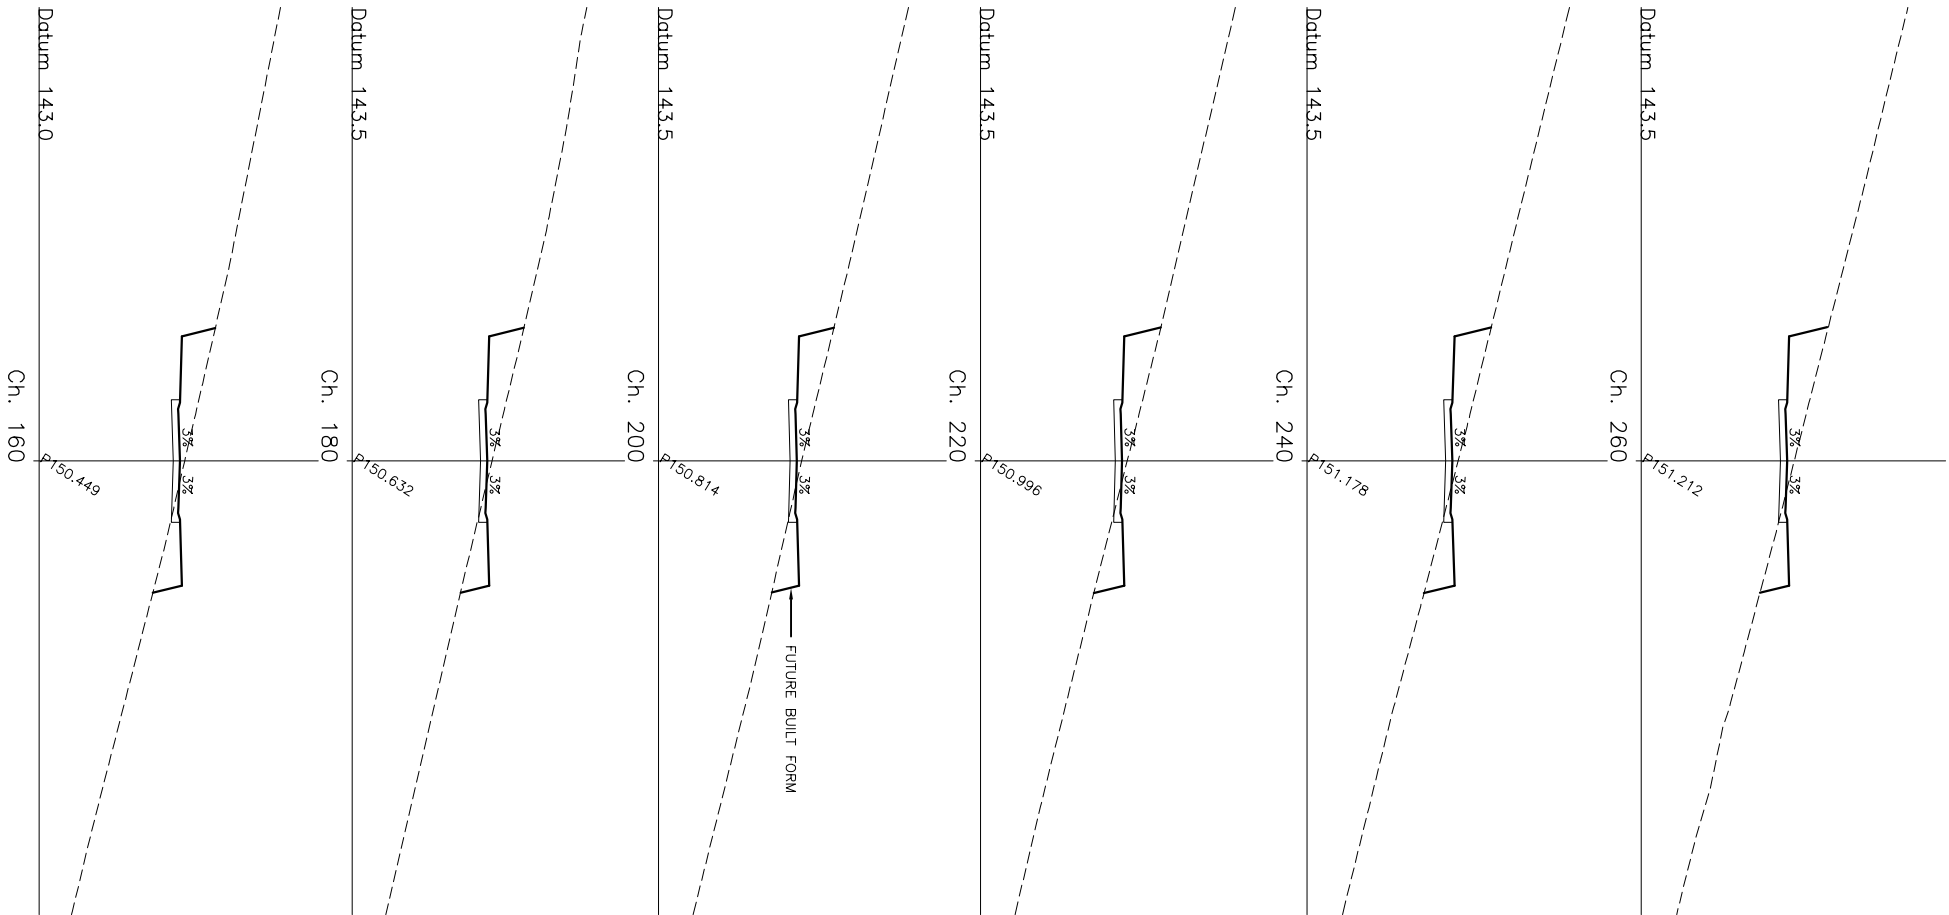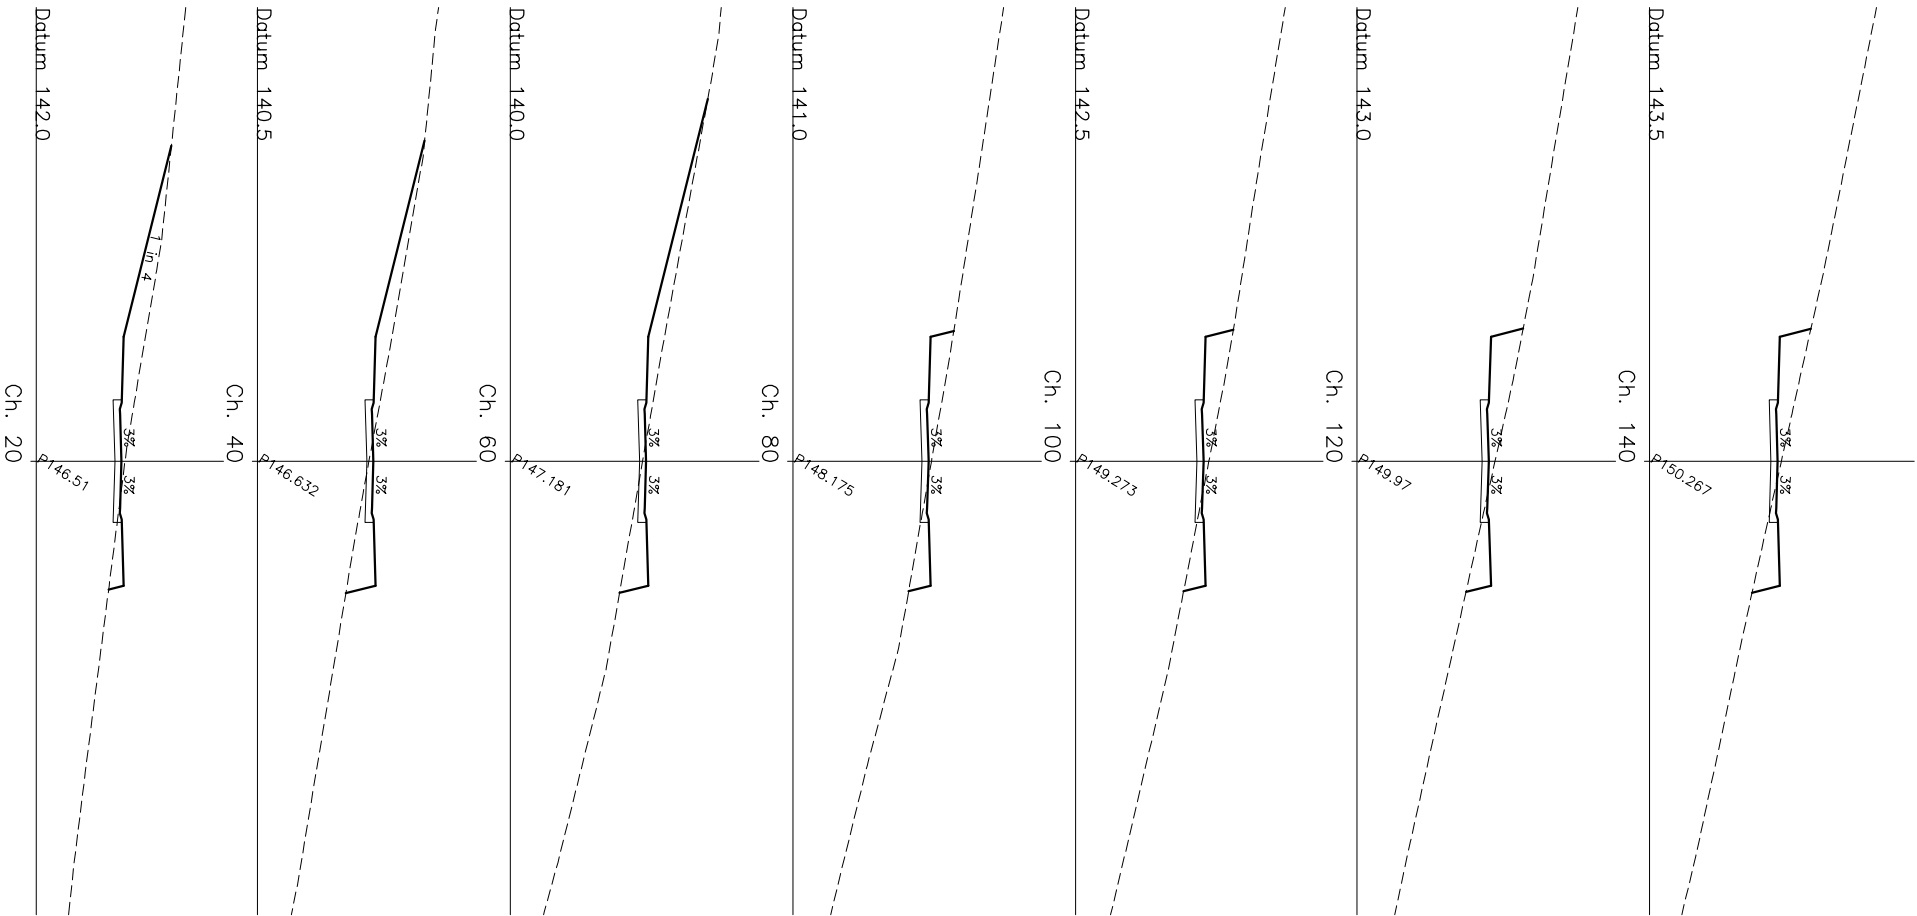


PRELIMINARY DESIGN ONLY
BATTERS SUBJECT TO ARCHITECT'S FINAL BUILDING DESIGN LEVELS
REFER TO TYPICAL SECTION DWG NO. 1355-07-14 & 05

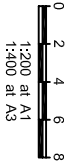

CROSS SECTION - ROAD 18
ROAD TYPE D1 6.0m

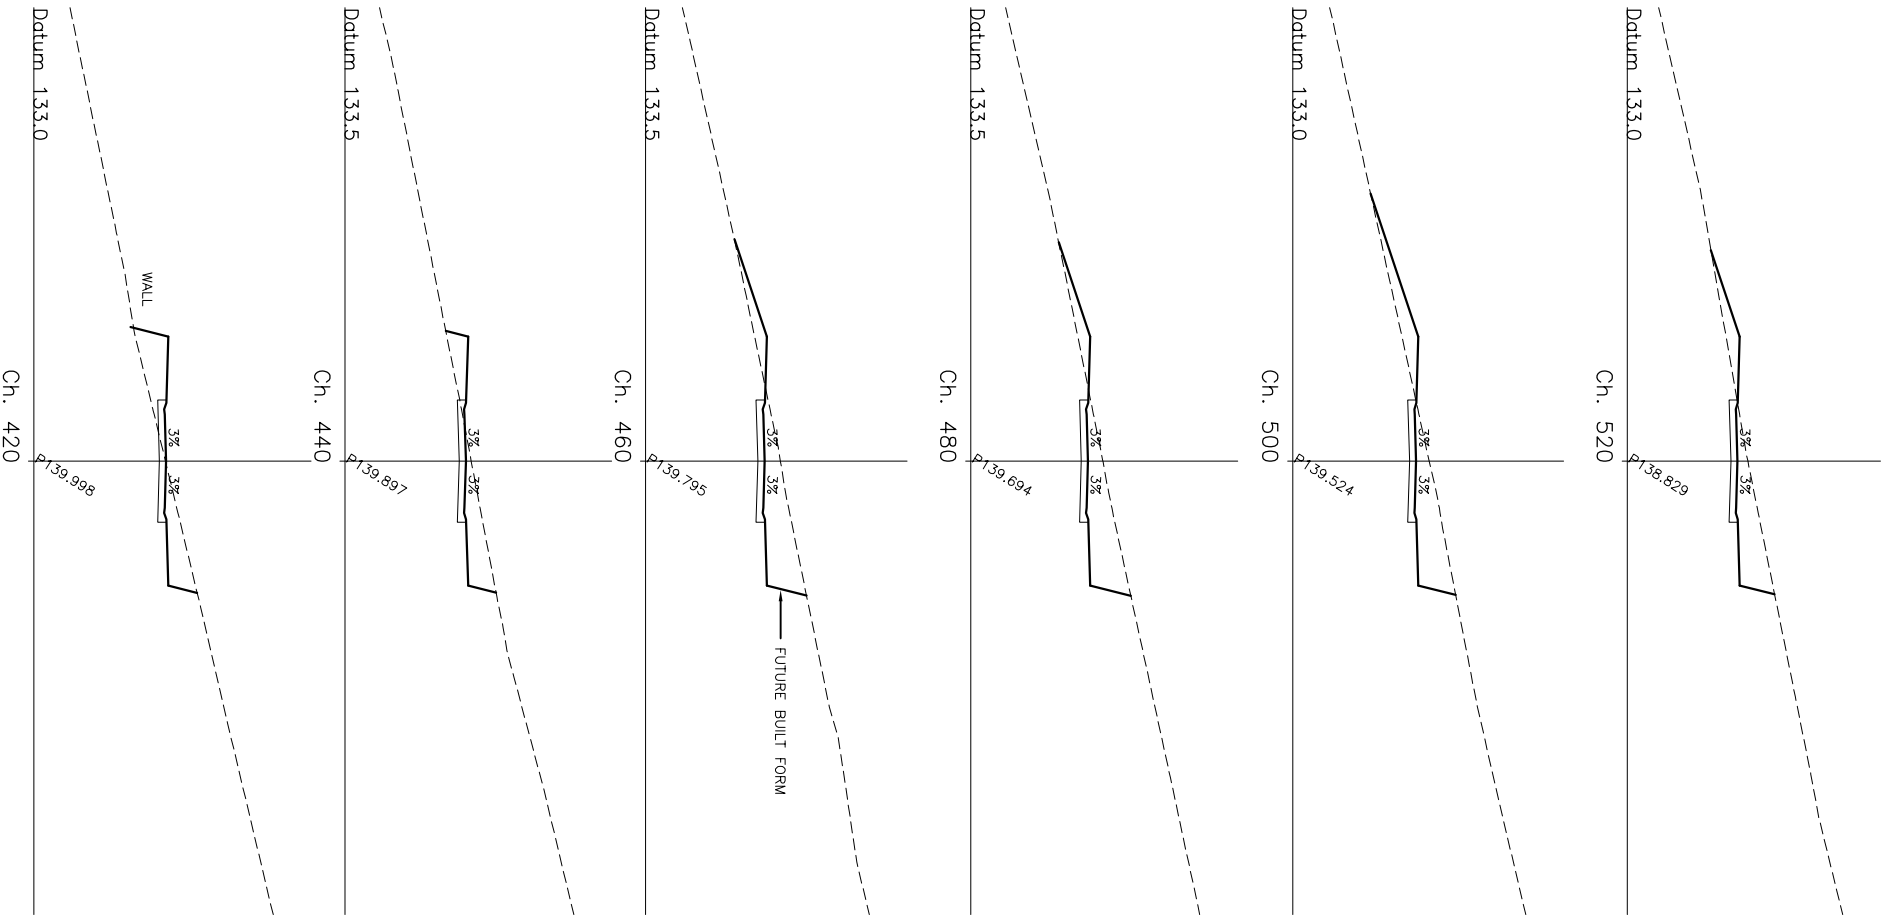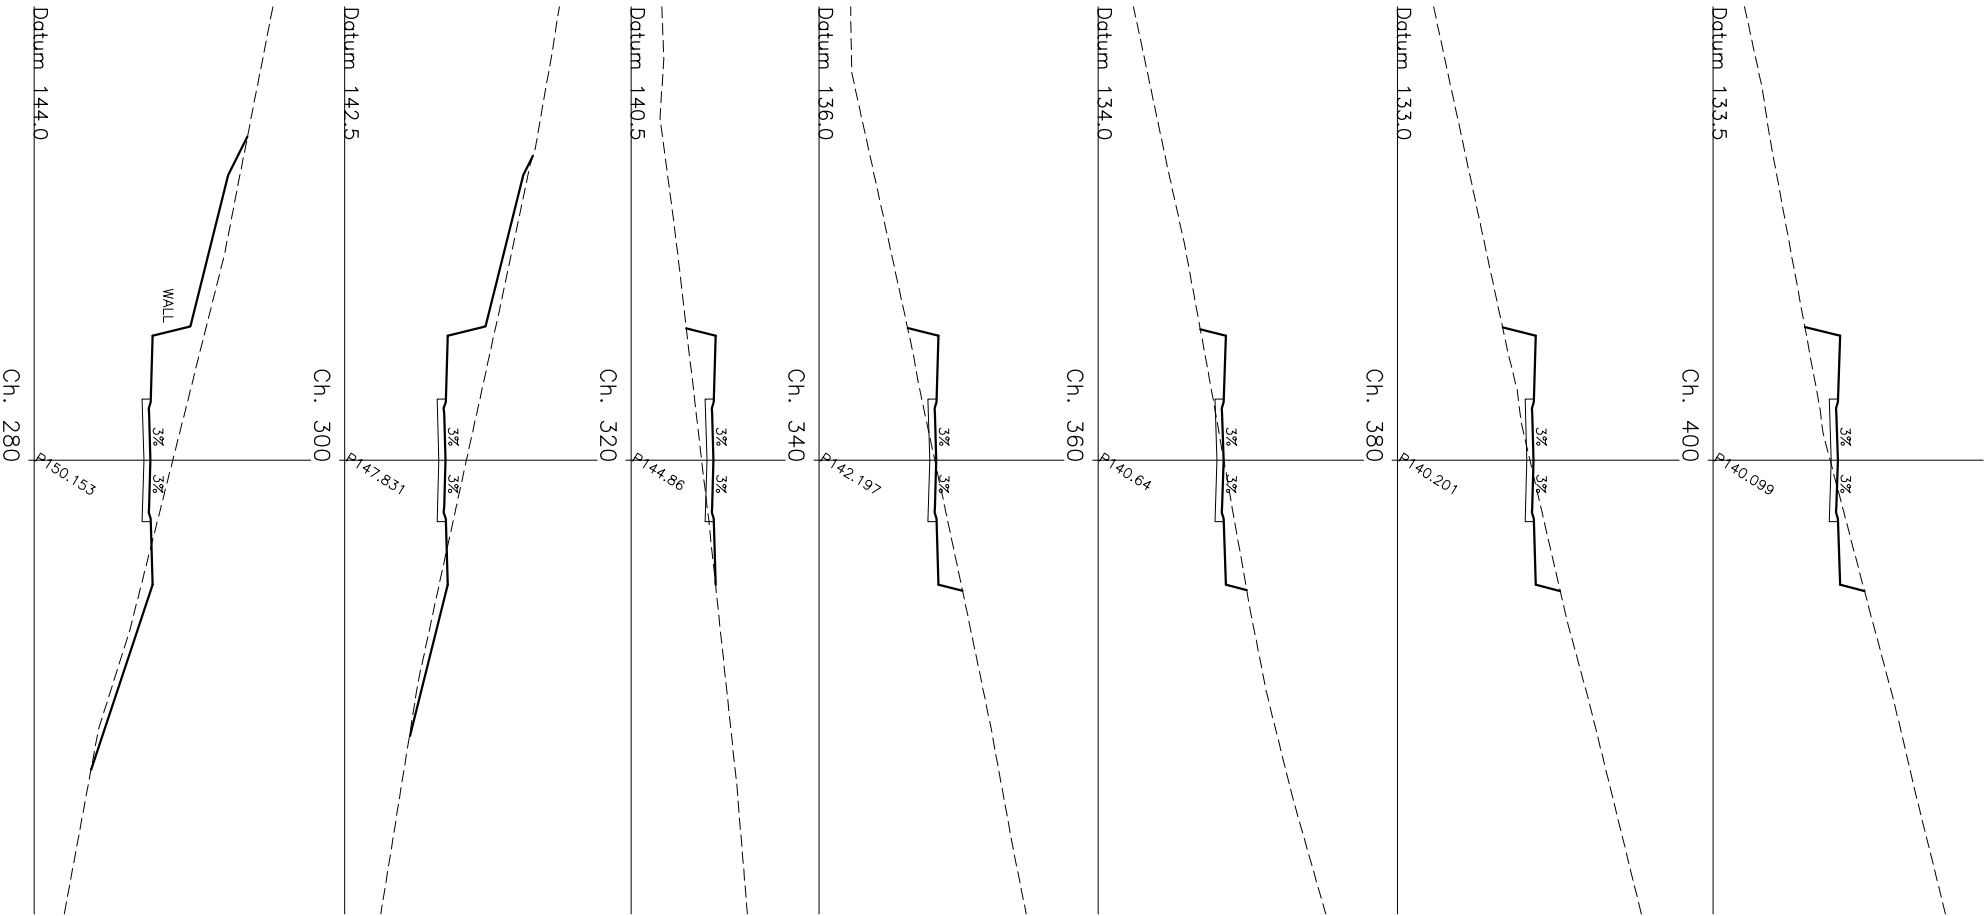



PRELIMINARY DESIGN ONLY
BATTERS SUBJECT TO ARCHITECTS FINAL BUILDING DESIGN LEVELS
REFER TO TYPICAL SECTION DWG NO. 1355-07-14 & 05

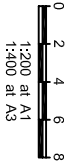

CROSS SECTION - ROAD 18
ROAD TYPE D1 6.0m


MAJOR PROJECT APPLICATION No. MP08 - 0234 - RISE CONCEPT PLAN



CROSS SECTIONS
1355 - 07 - SK115 A
A-0209 - AMENDED TO SUIT NEW ARCHITECTS PLANS

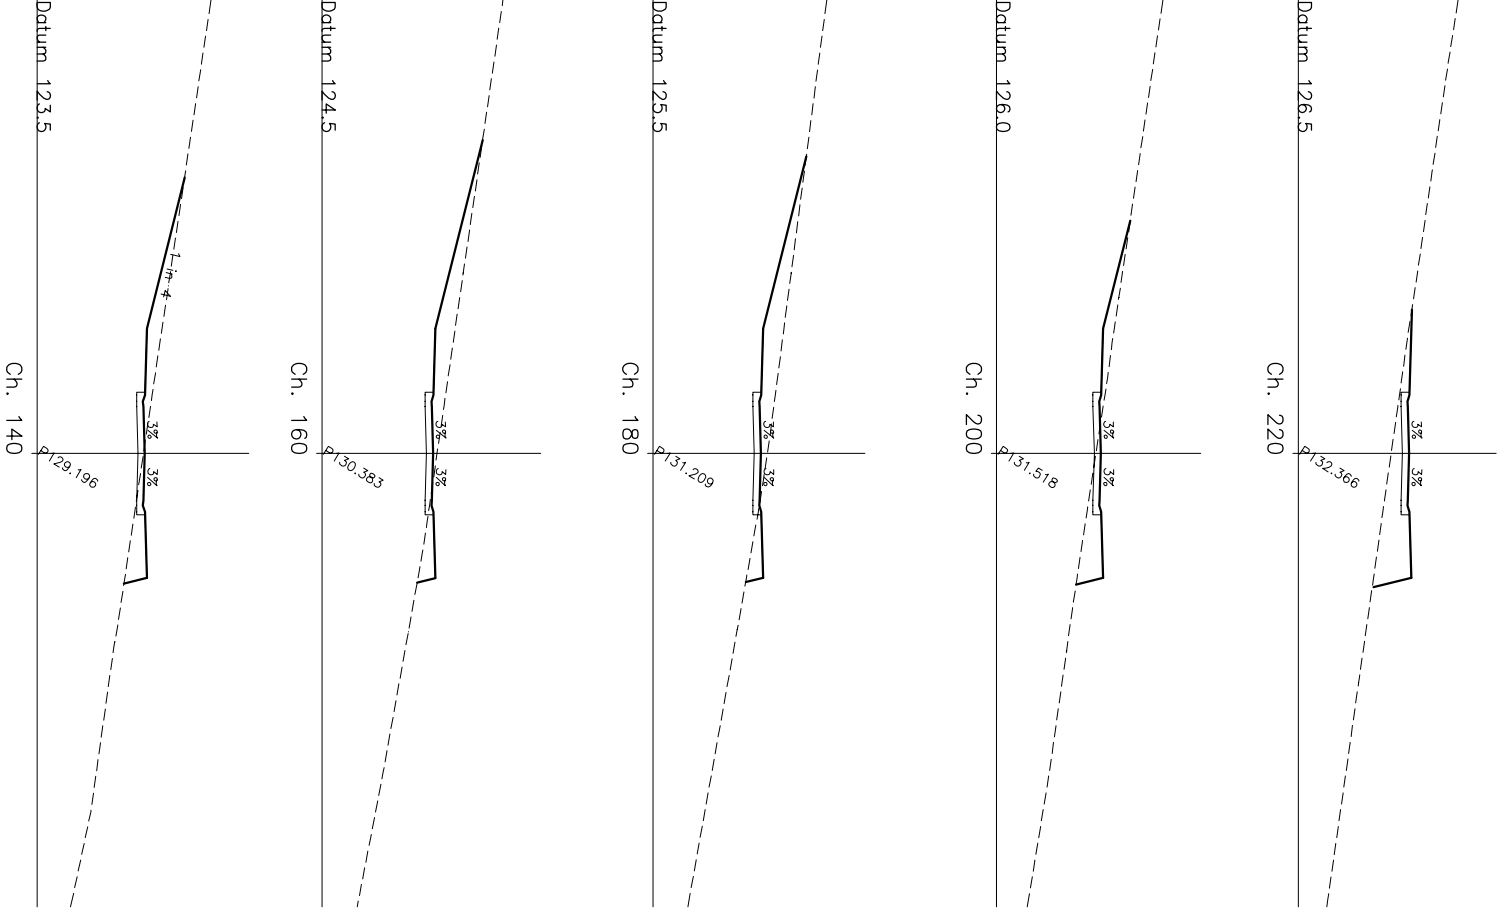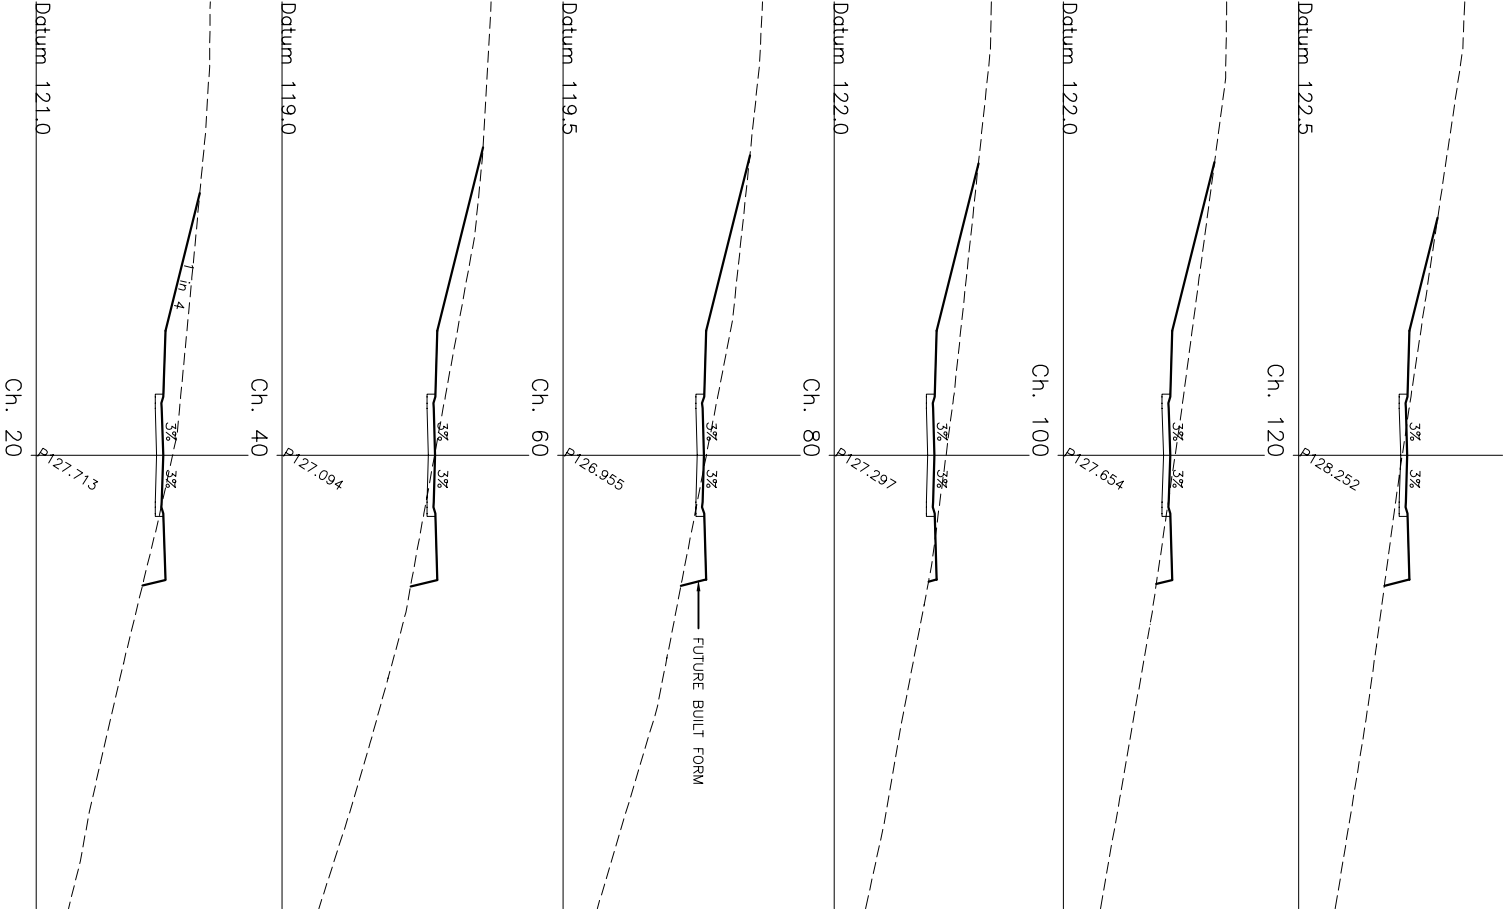

PRELIMINARY DESIGN ONLY
BATTERS SUBJECT TO ARCHITECTS FINAL BUILDING DESIGN LEVELS
REFER TO TYPICAL SECTION DWG NO. 1355-07-14 & 05

CROSS SECTION - ROAD 19
ROAD TYPE E1 5.5m








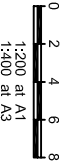


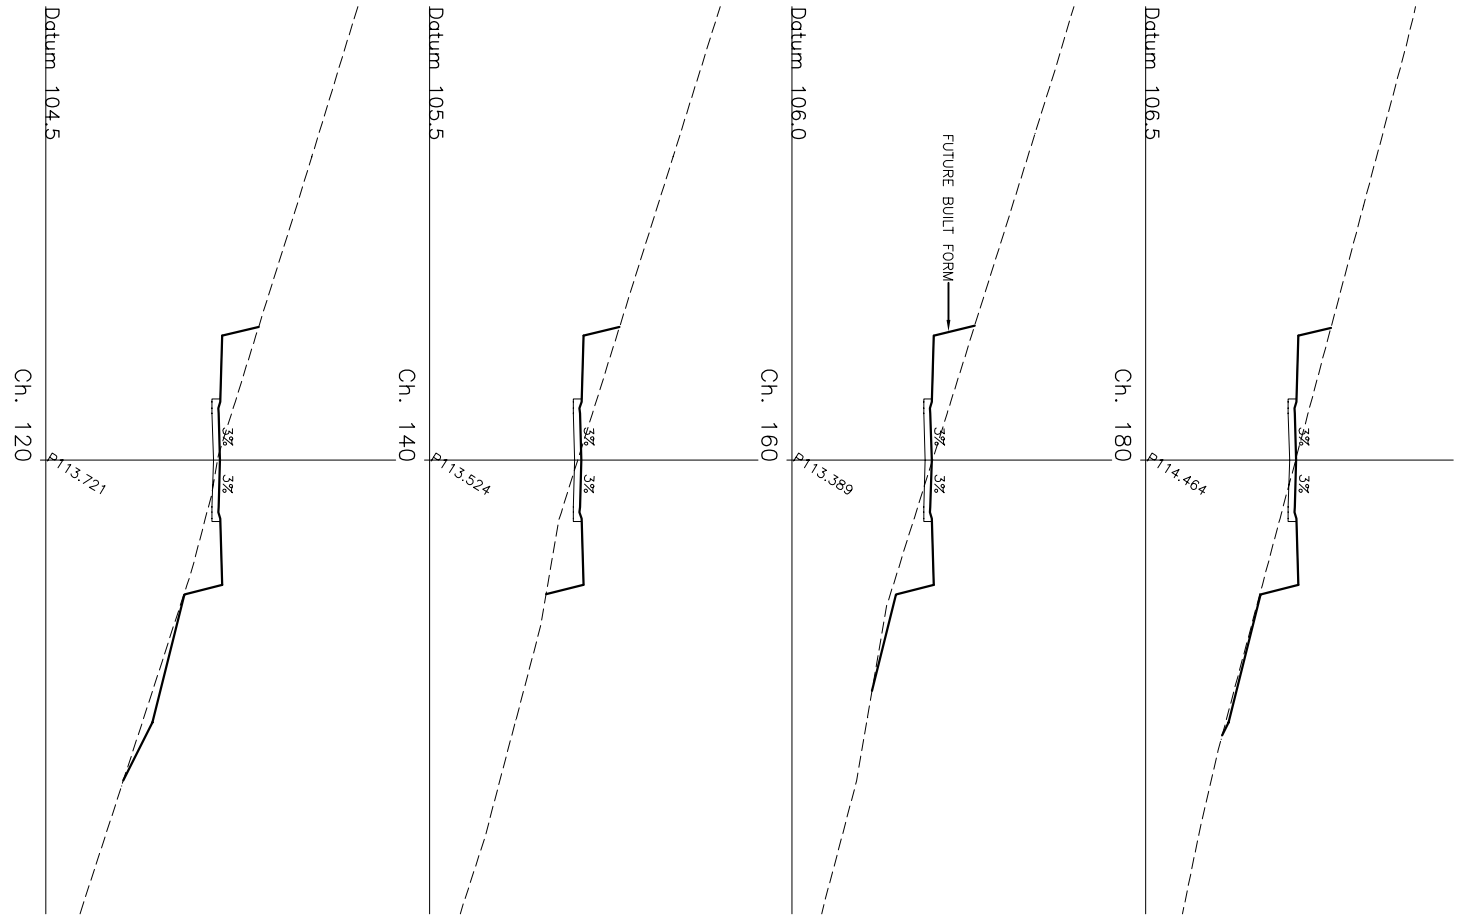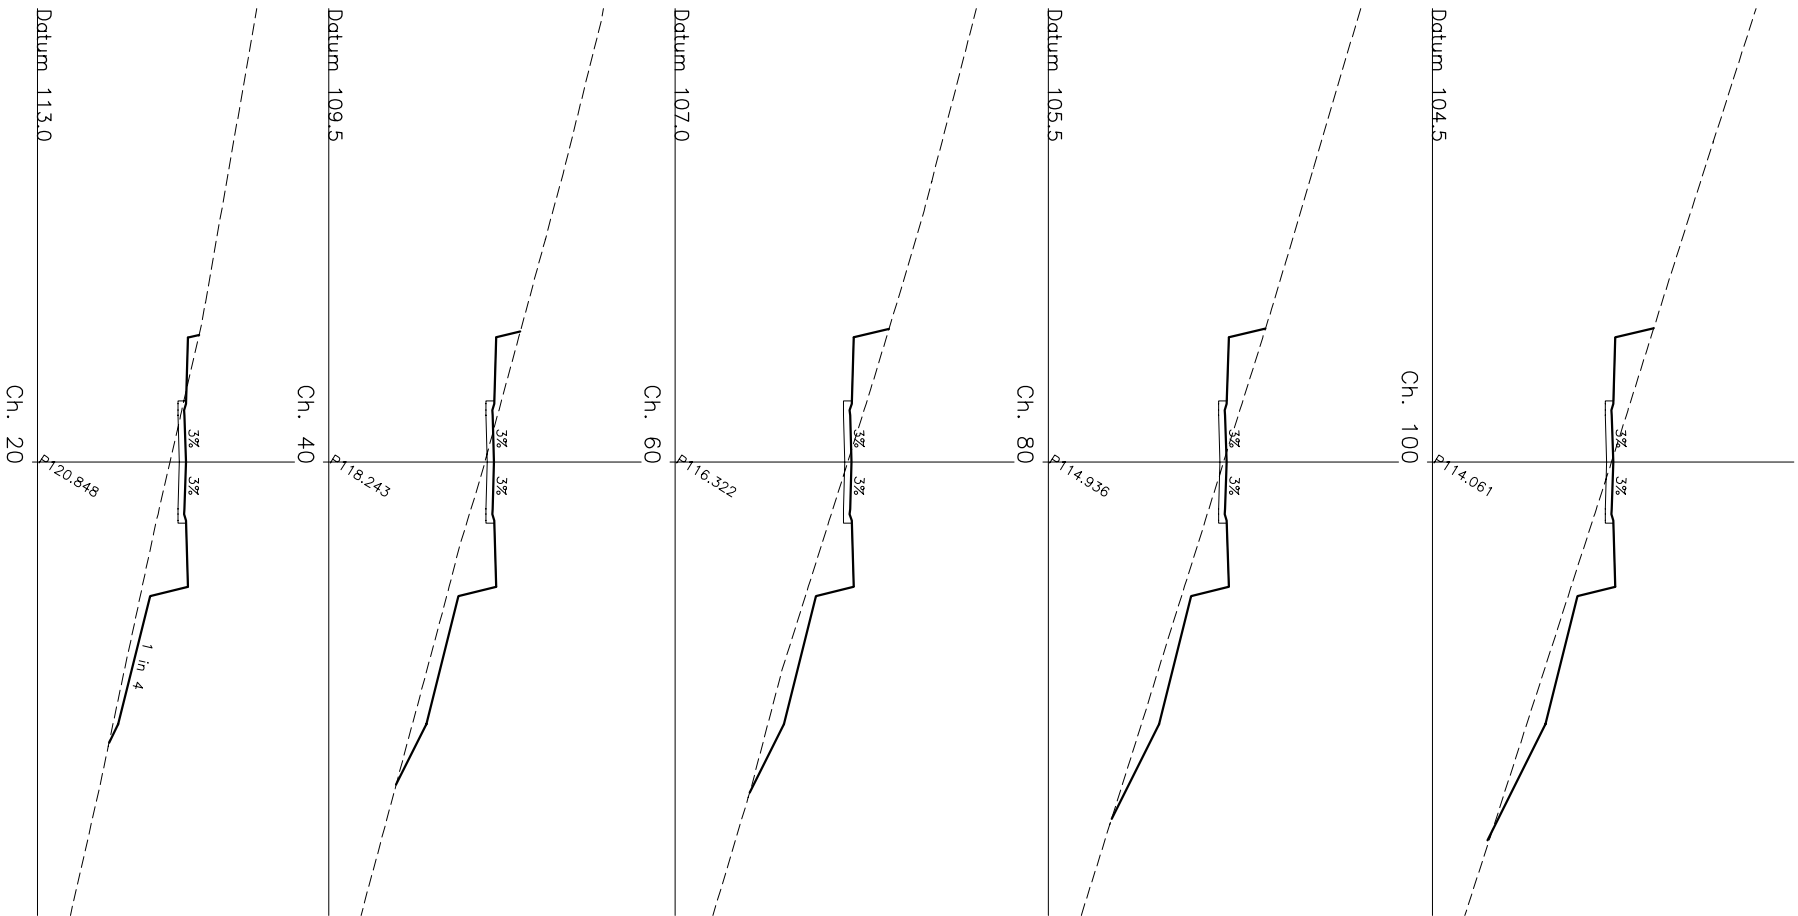






PRELIMINARY DESIGN ONLY
BATTERS SUBJECT TO ARCHITECT'S FINAL BUILDING DESIGN LEVELS
REFER TO TYPICAL SECTION DWG No. 1355-07-14 & 05























CROSS SECTIONS
1355 - 07 - SK117 A

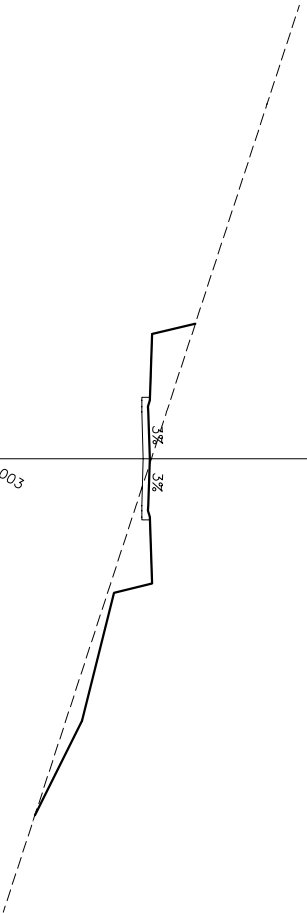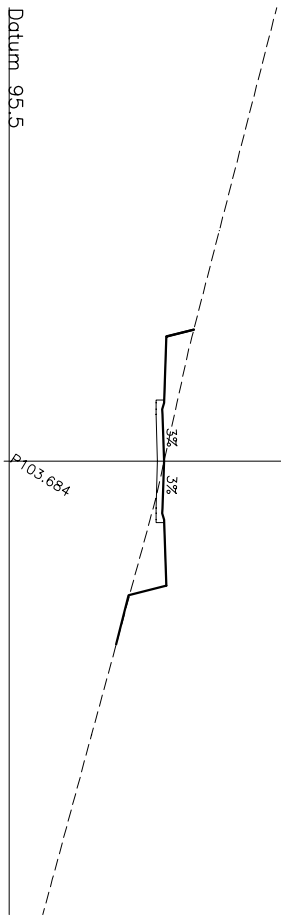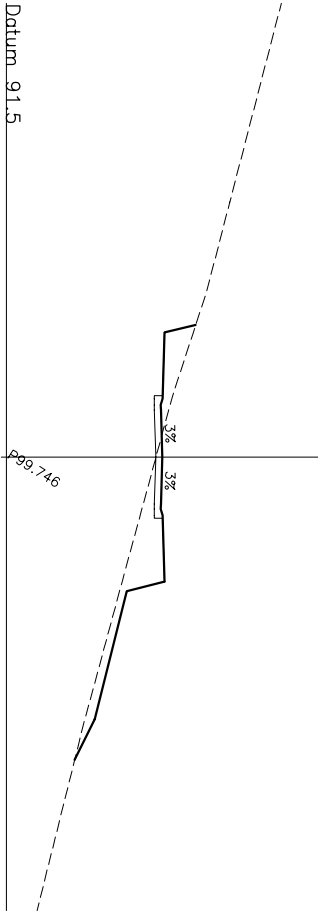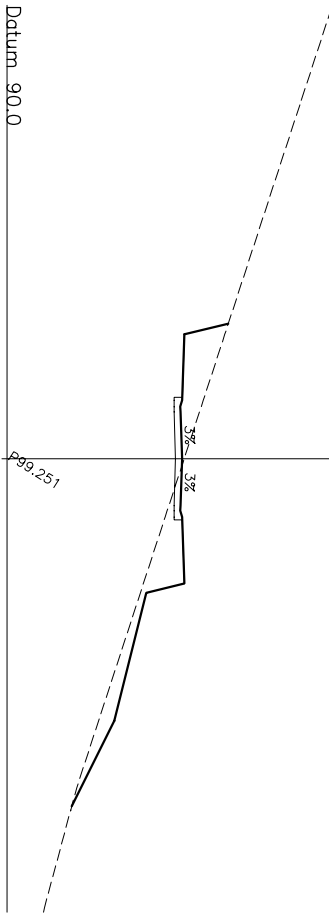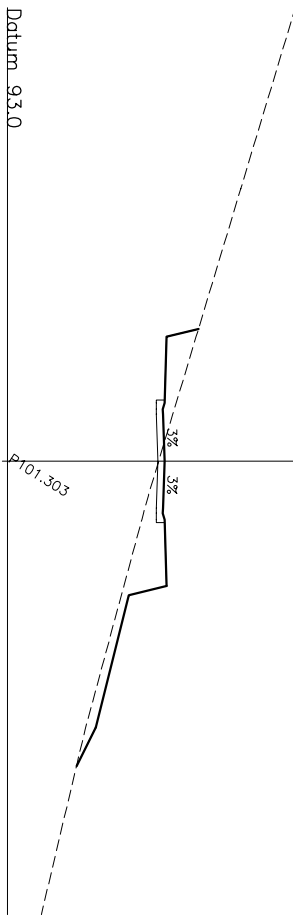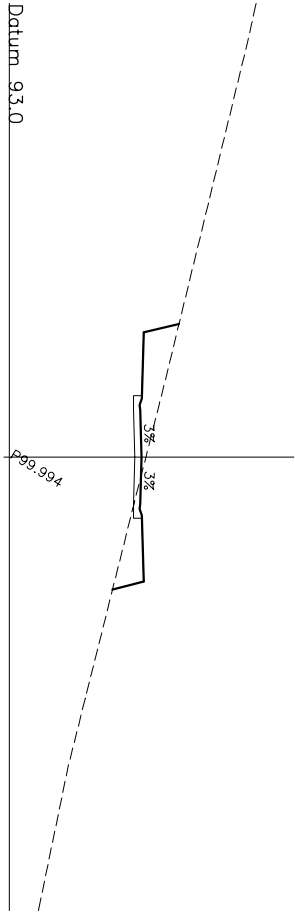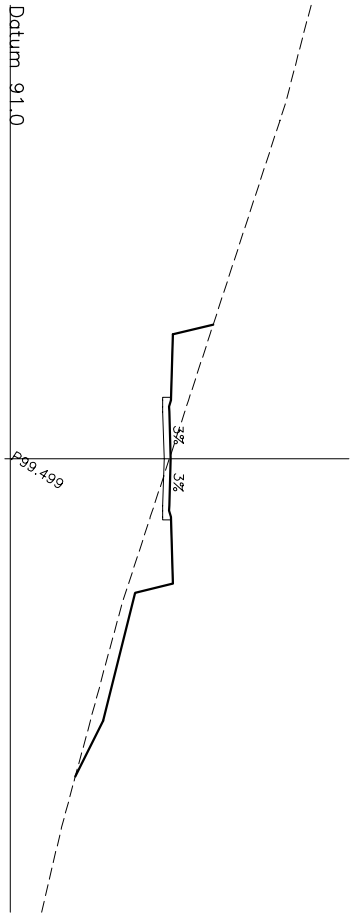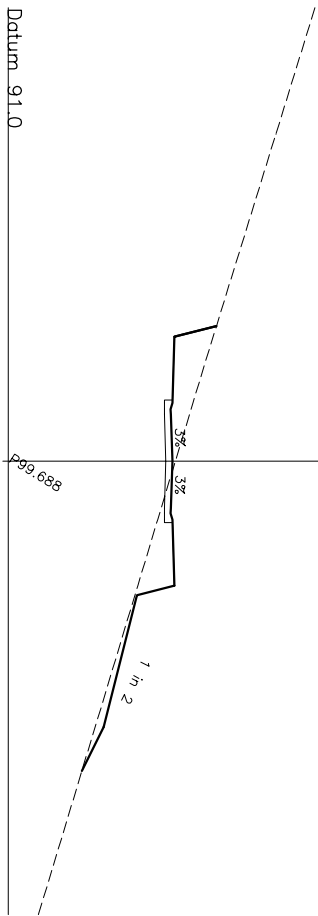

PRELIMINARY DESIGN ONLY
BATTERS SUBJECT TO ARCHITECT'S FINAL BUILDING DESIGN LEVELS
REFER TO TYPICAL SECTION DWG No. 1355-07-14 & 05

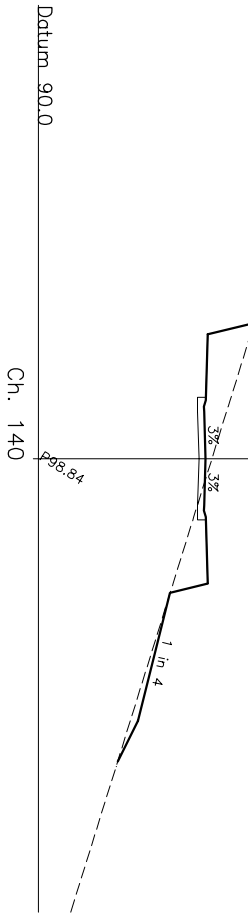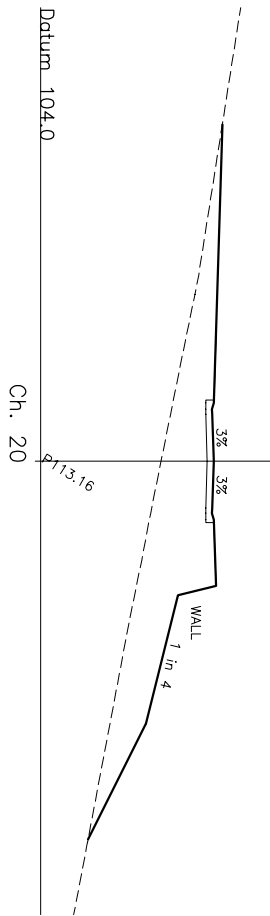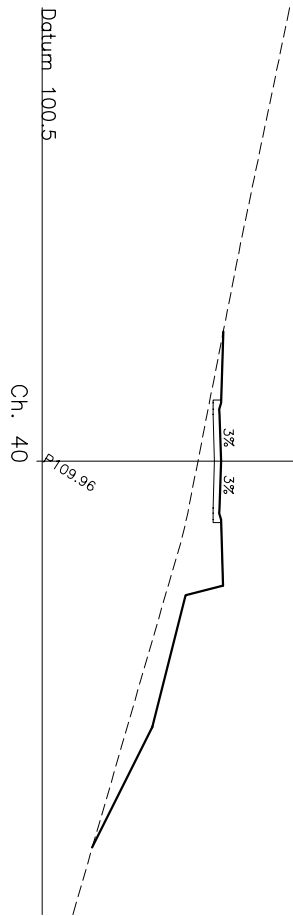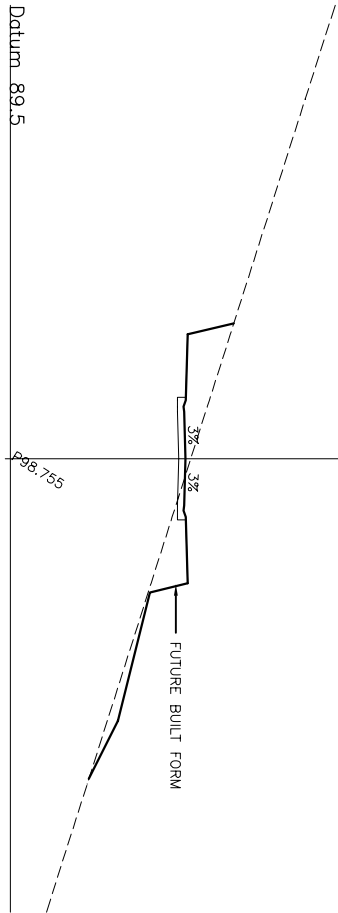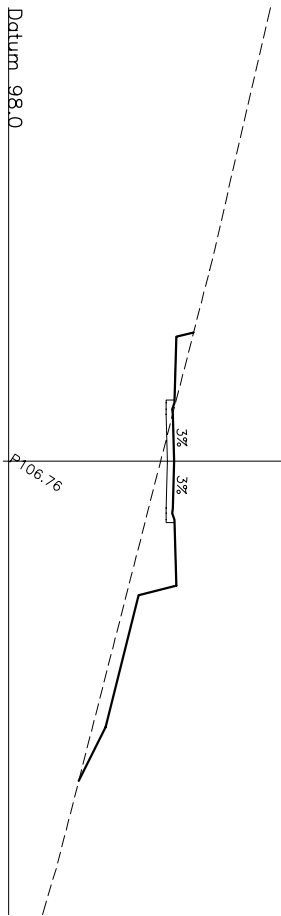


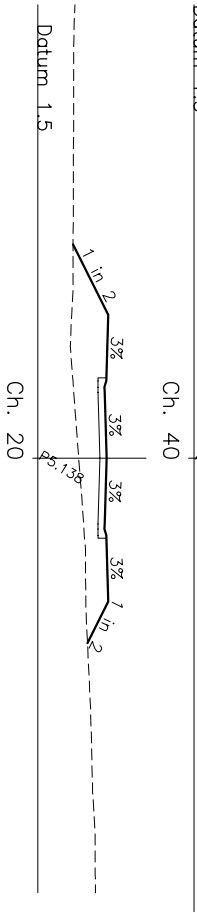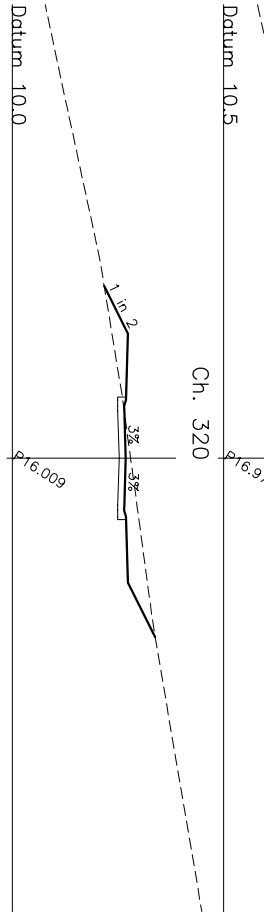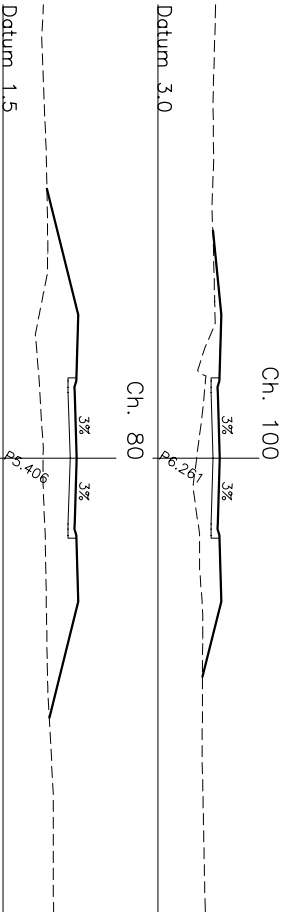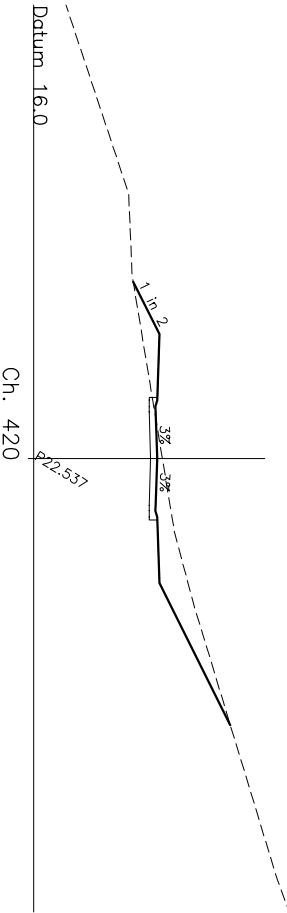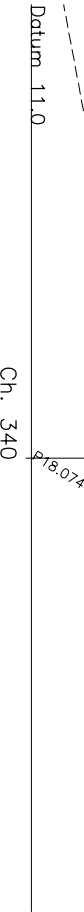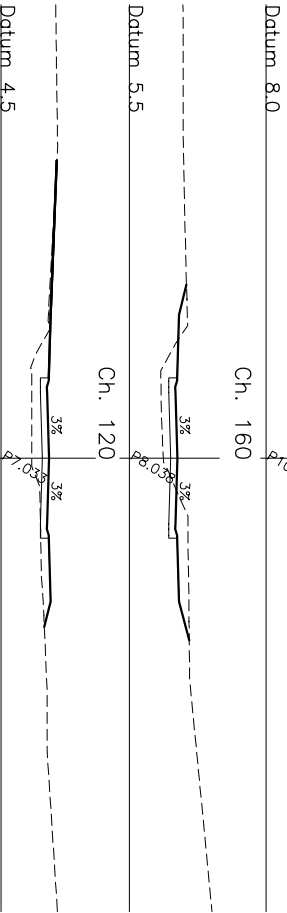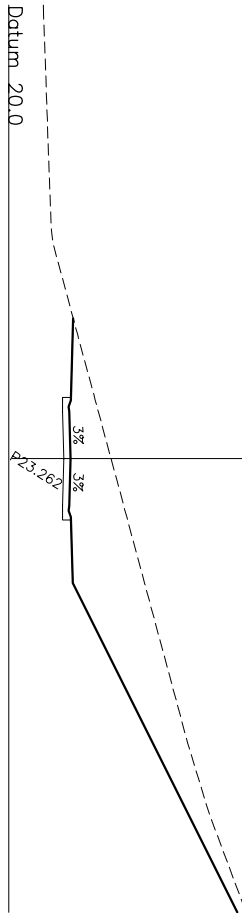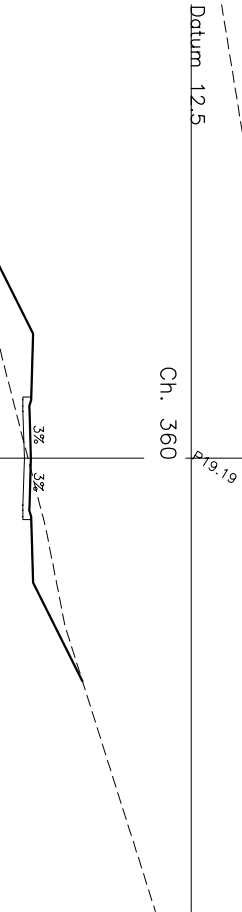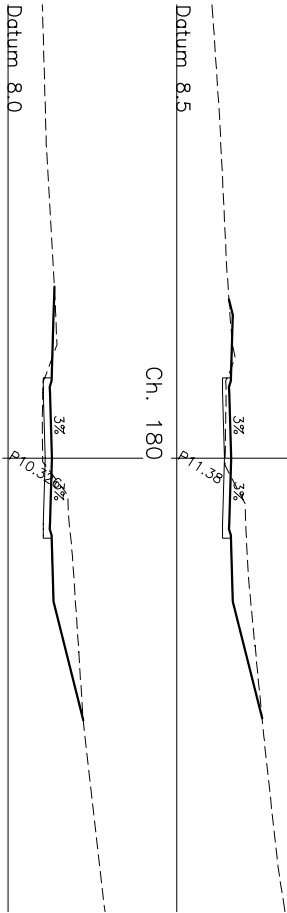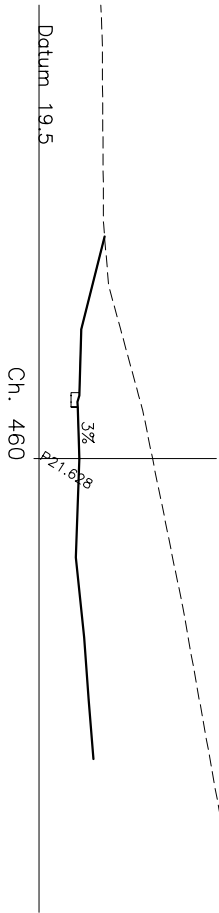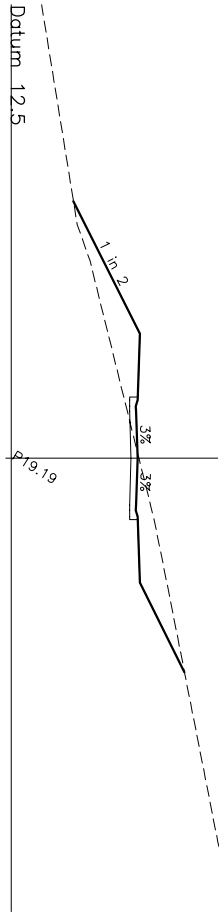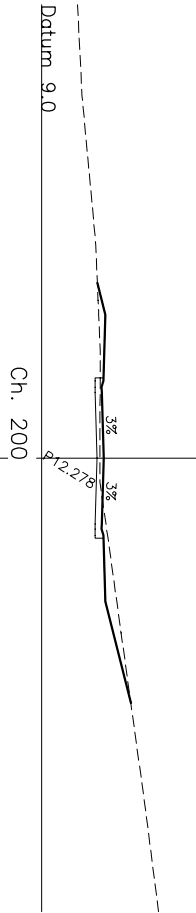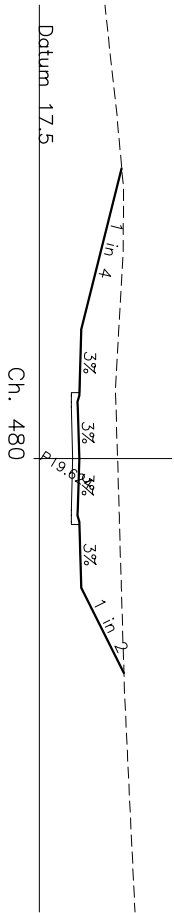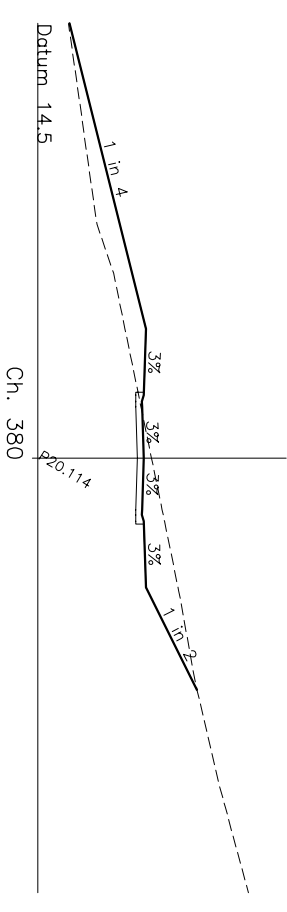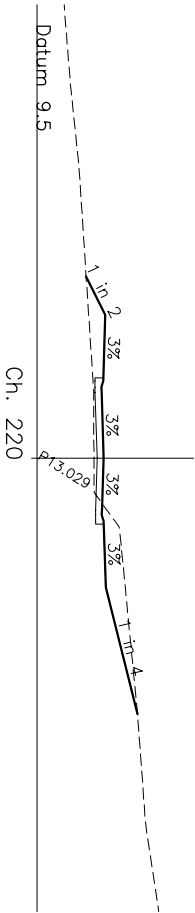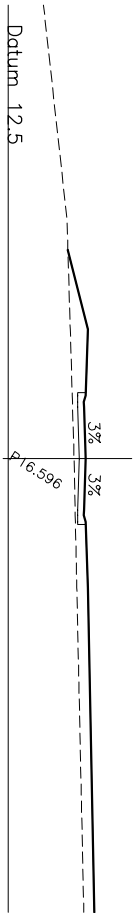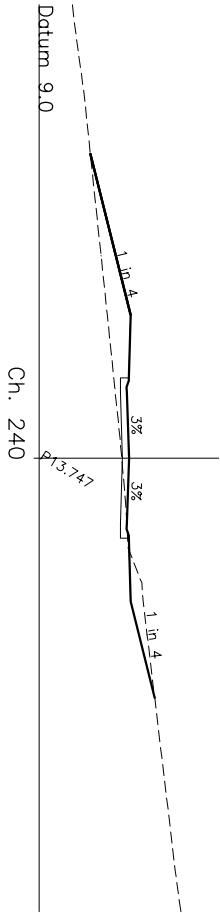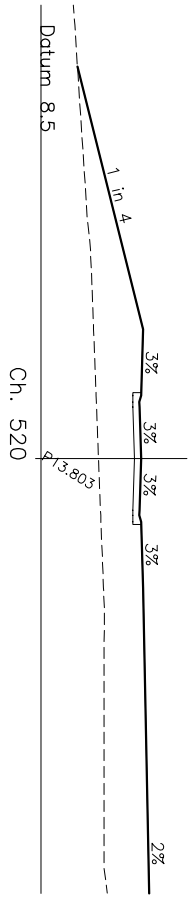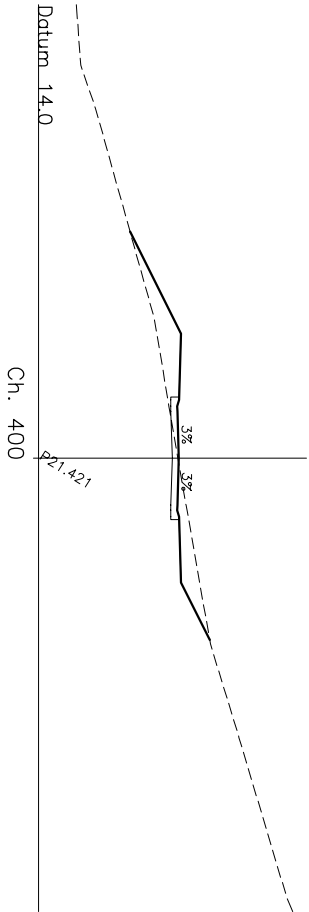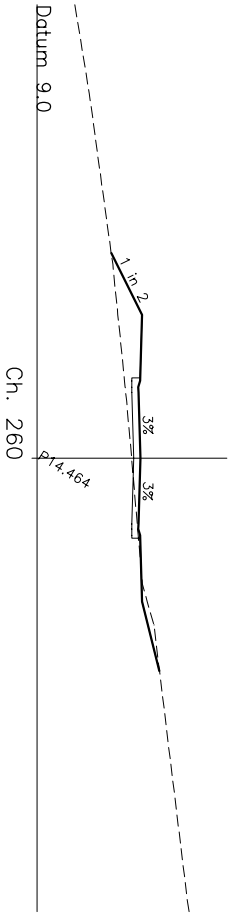

MAJOR PROJECT APPLICATION No. MP08 - 0234 - RISE CONCEPT PLAN

CROSS SECTION - ROAD 50


ROAD TYPE C 7.5m CH0 TO CH300
ROAD TYPE D2 6.0m CH80 TO END

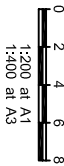


PRELIMINARY DESIGN ONLY
BATTERS SUBJECT TO ARCHITECTS FINAL BUILDING DESIGN LEVELS
REFER TO TYPICAL SECTION DWG No. 1355-07-14 & 05



CROSS SECTIONS
1355 - 07 - SK119 A
A-0907-AMENDED TO SUIT NEW ARCHITECTS PLANS

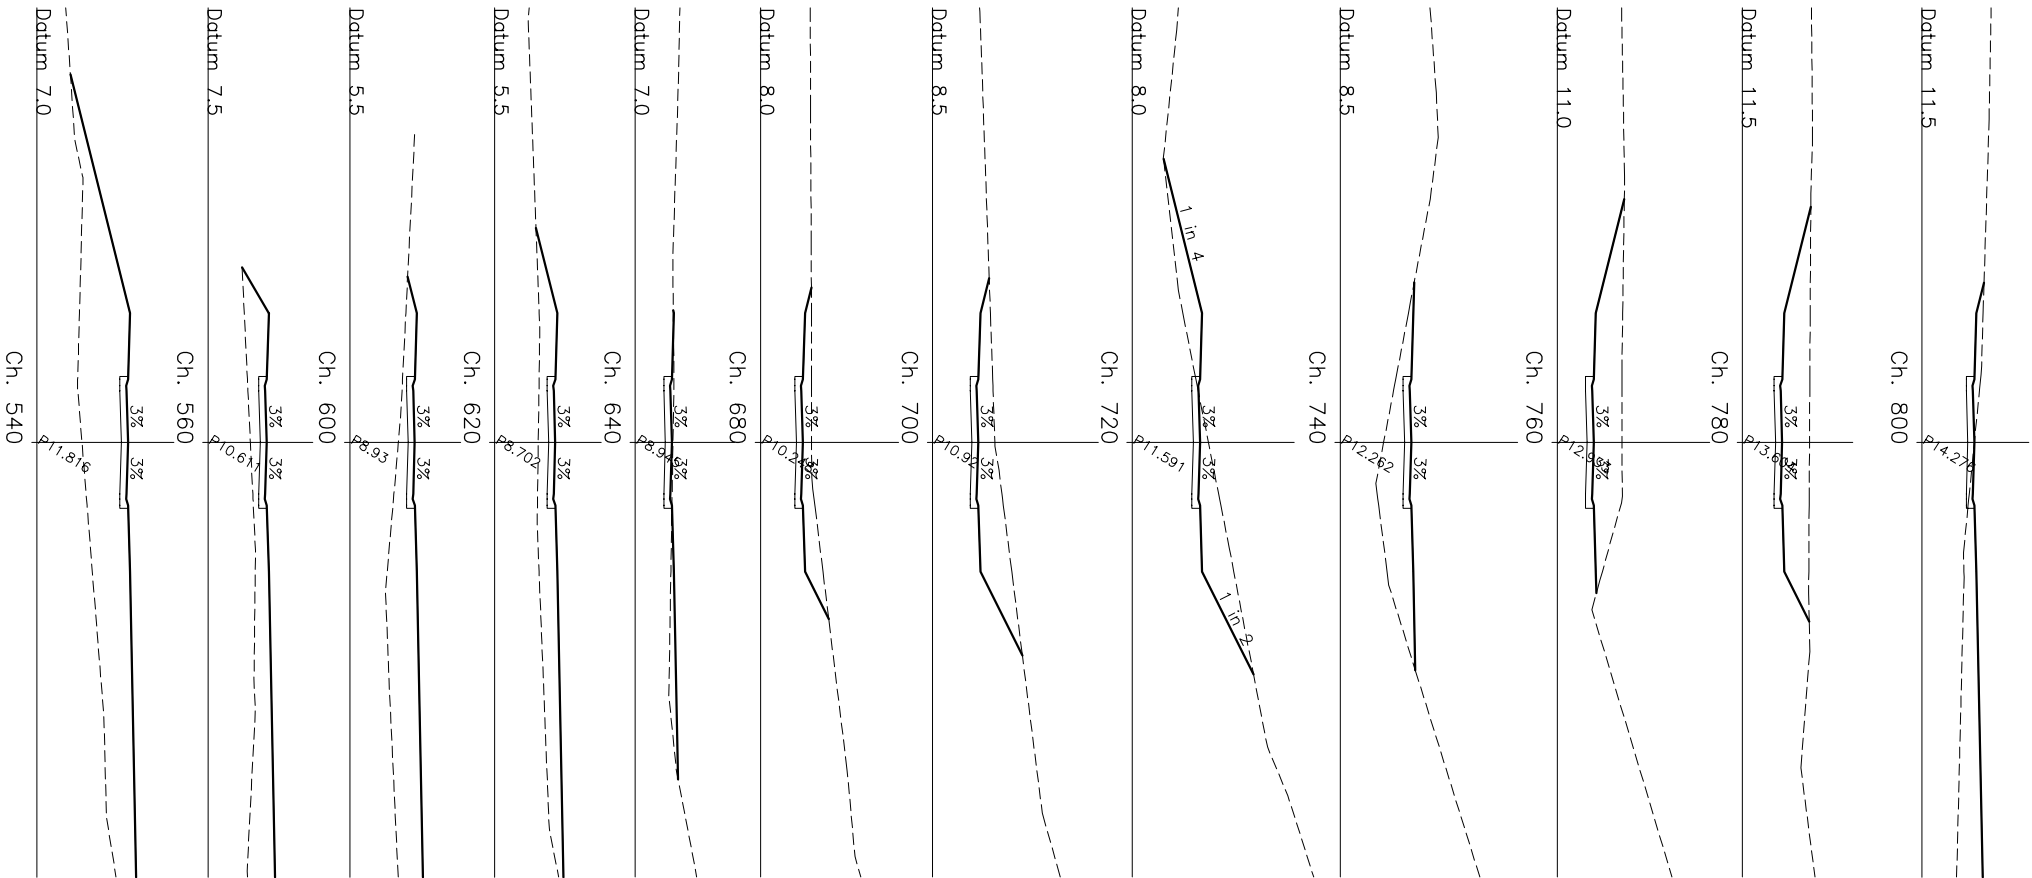


MAJOR PROJECT APPLICATION No. MP08 - 0234 - RISE CONCEPT PLAN

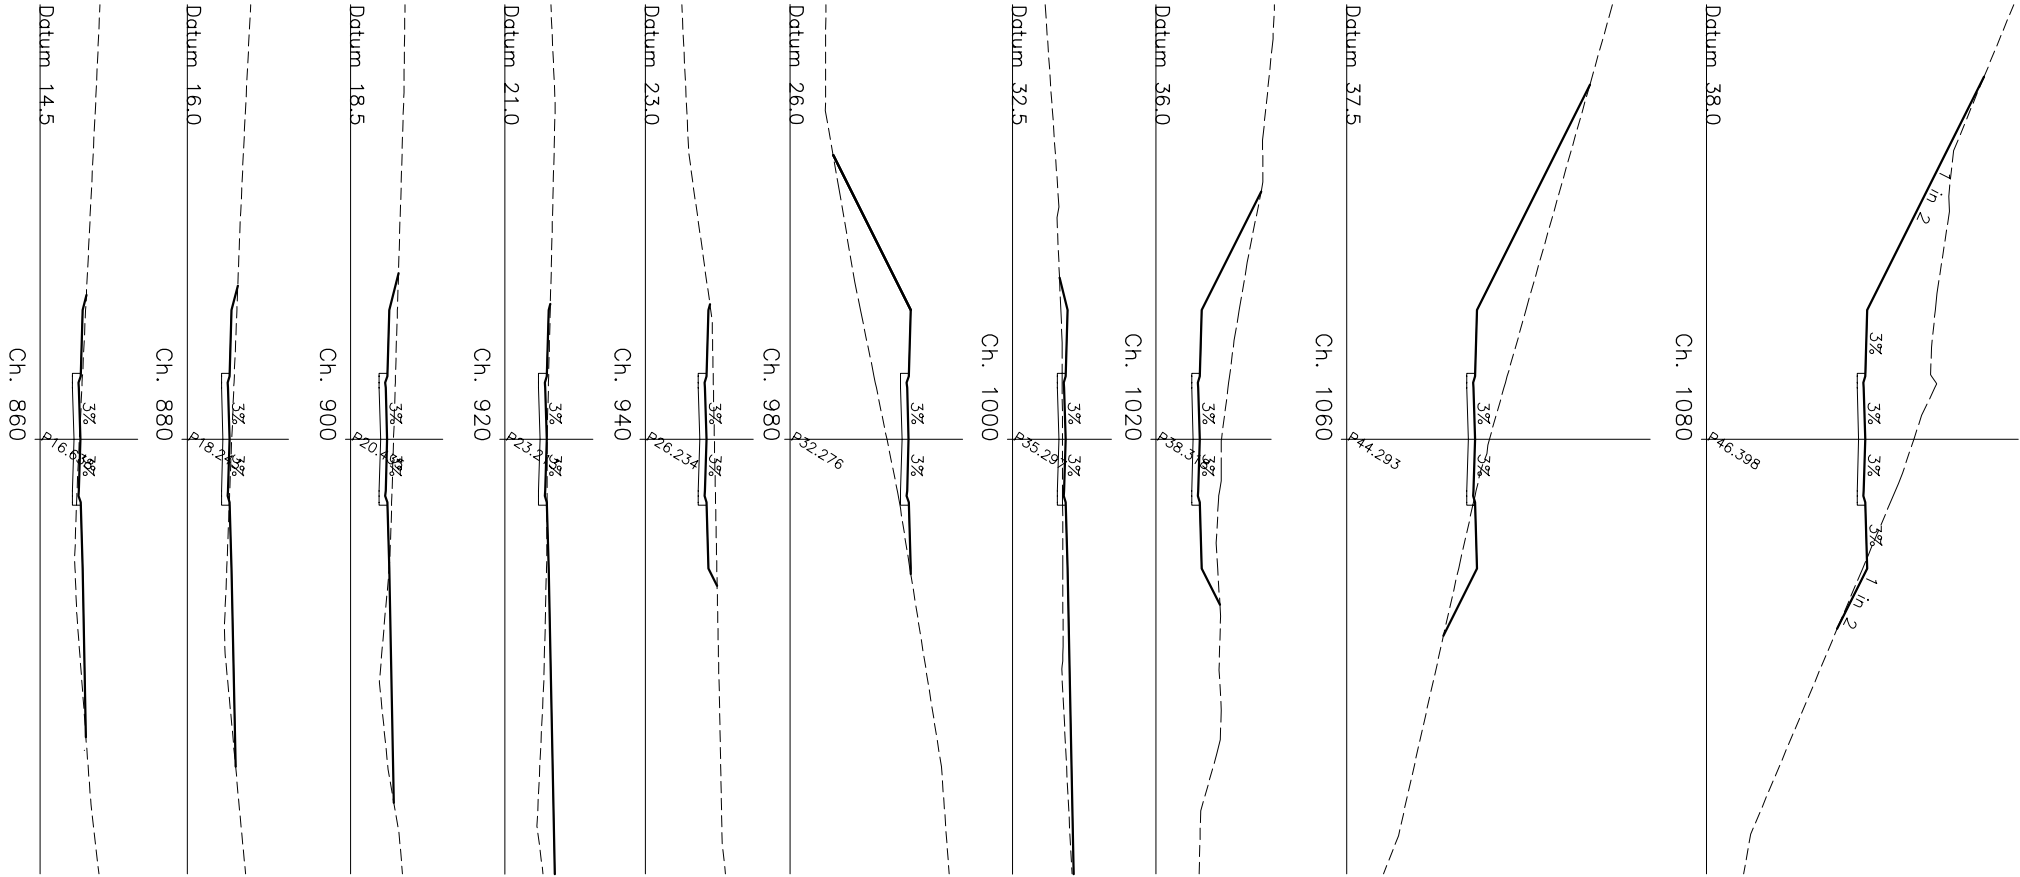


CROSS SECTION - ROAD 50






ROAD TYPE D2 6.0m Ch80 TO END

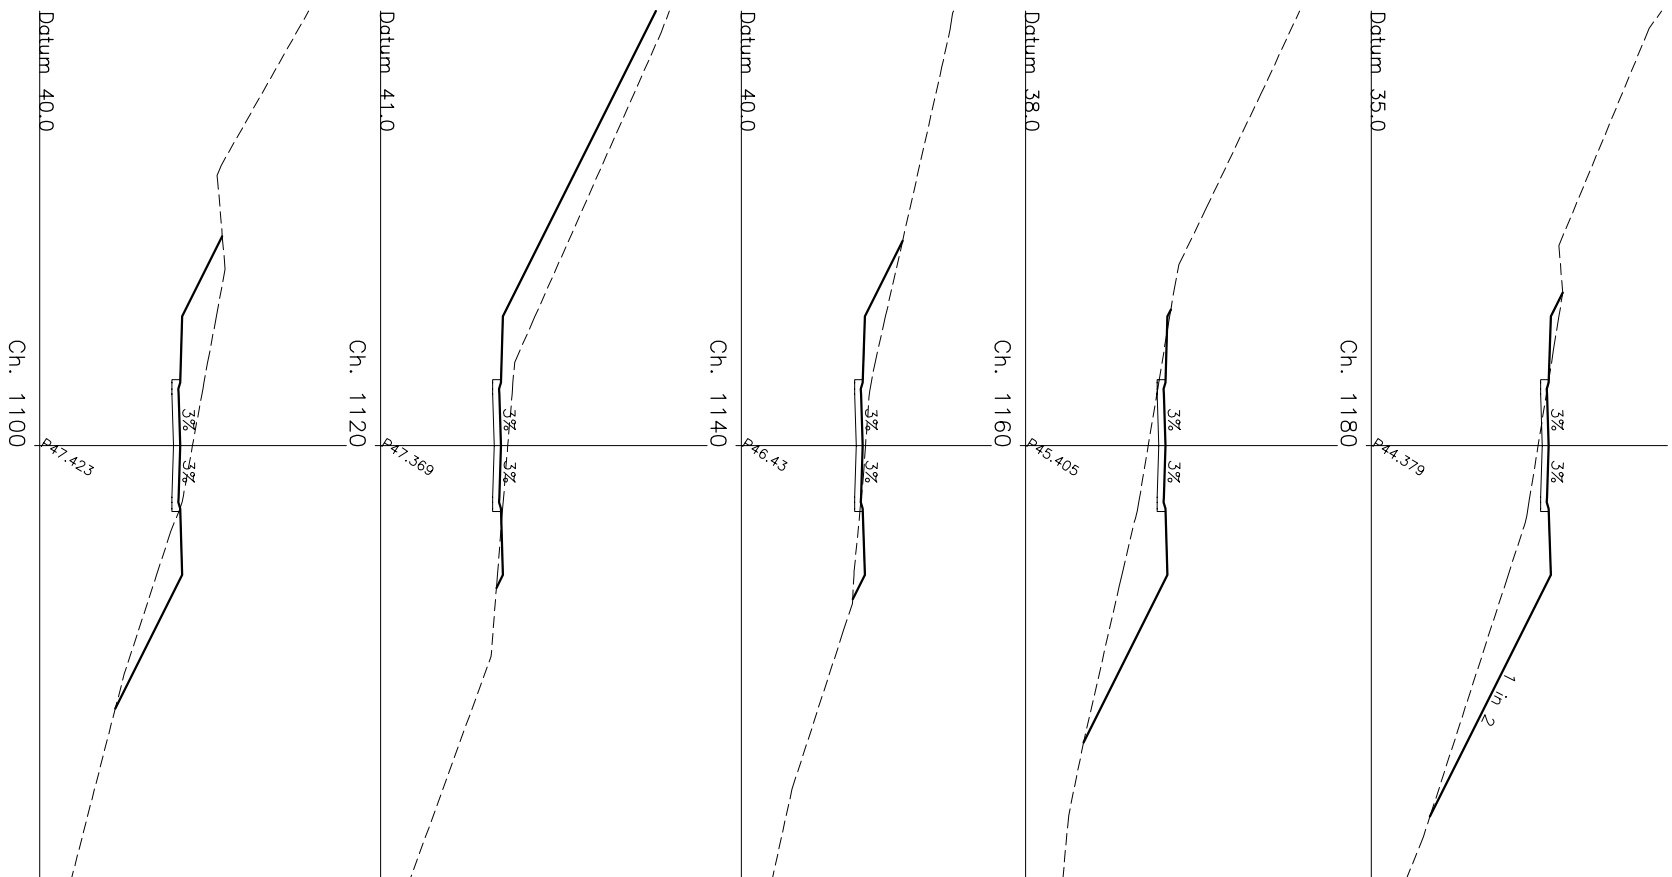

PRELIMINARY DESIGN ONLY
BATTERS SUBJECT TO ARCHITECTS FINAL BUILDING DESIGN LEVELS
REFER TO TYPICAL SECTION DWG No. 1355-07-14 & 05

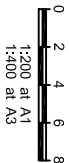





1:200 at A1
1:400 at A3

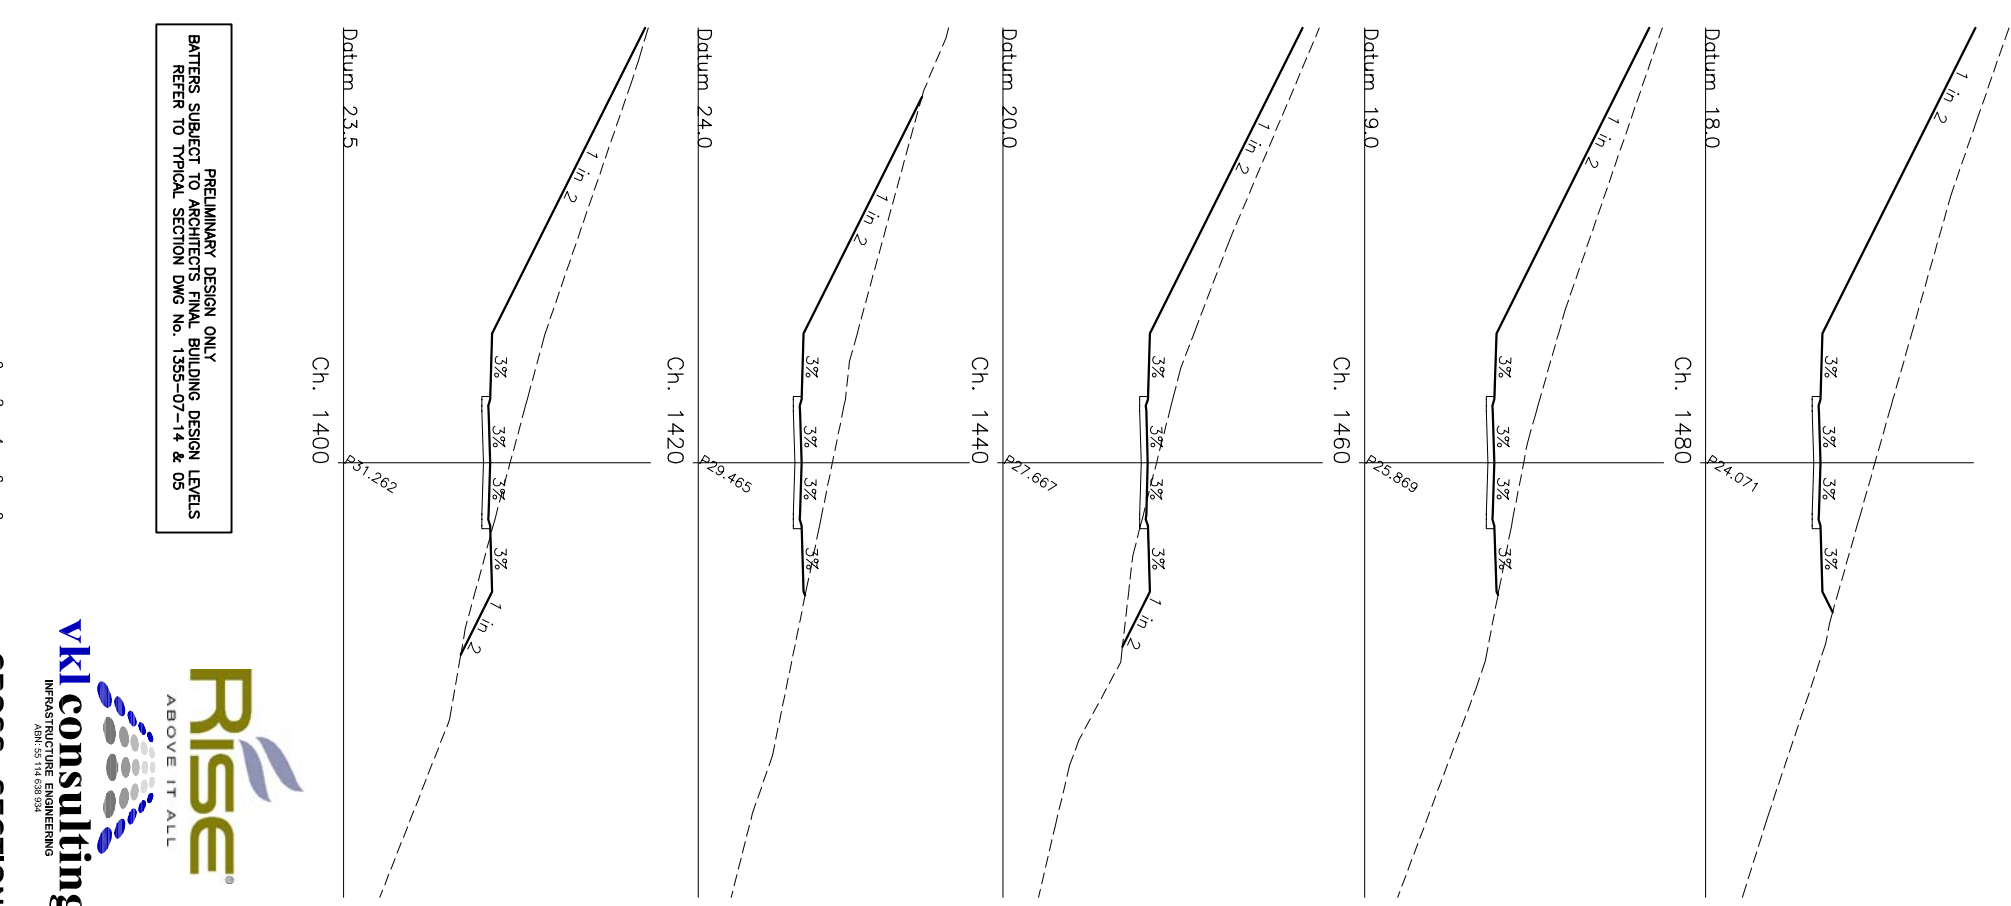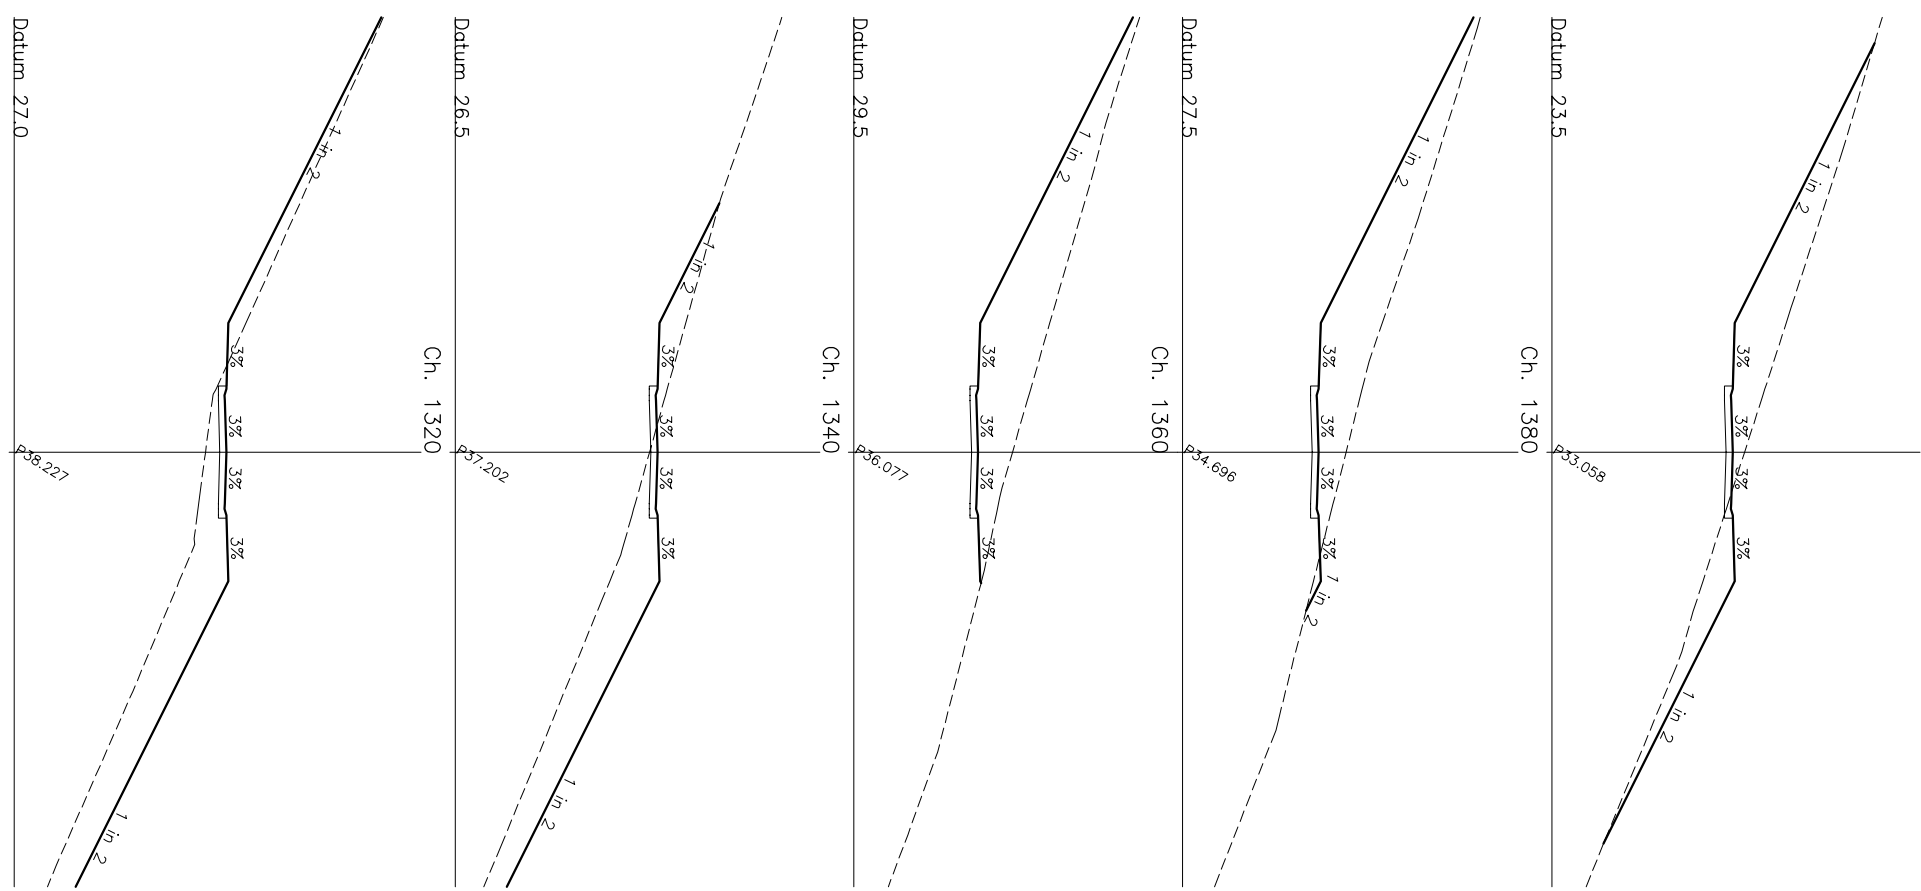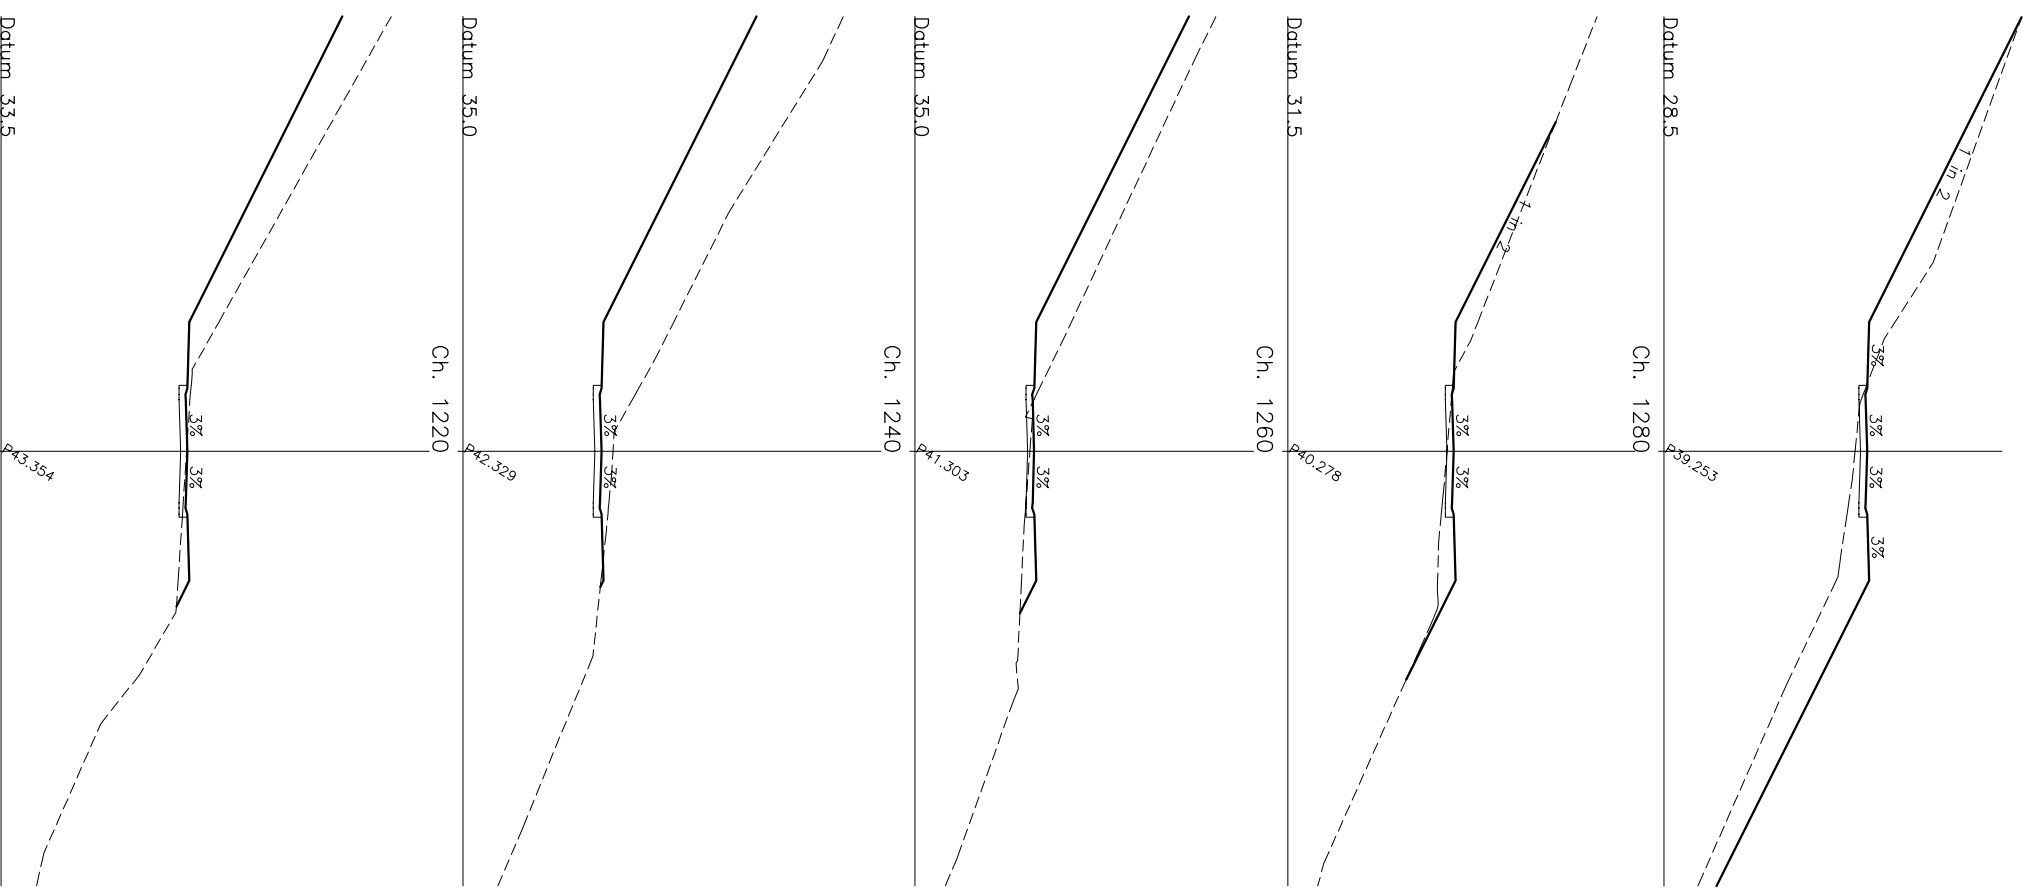


CROSS SECTION - ROAD 50 ROAD TYPE D2 6.0m Ch80 TO END




PRELIMINARY DESIGN ONLY
BATTERS SUBJECT TO ARCHITECTS FINAL BUILDING DESIGN LEVELS
REFER TO TYPICAL SECTION DWG No. 1355-07-14 & 05

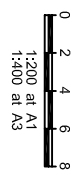

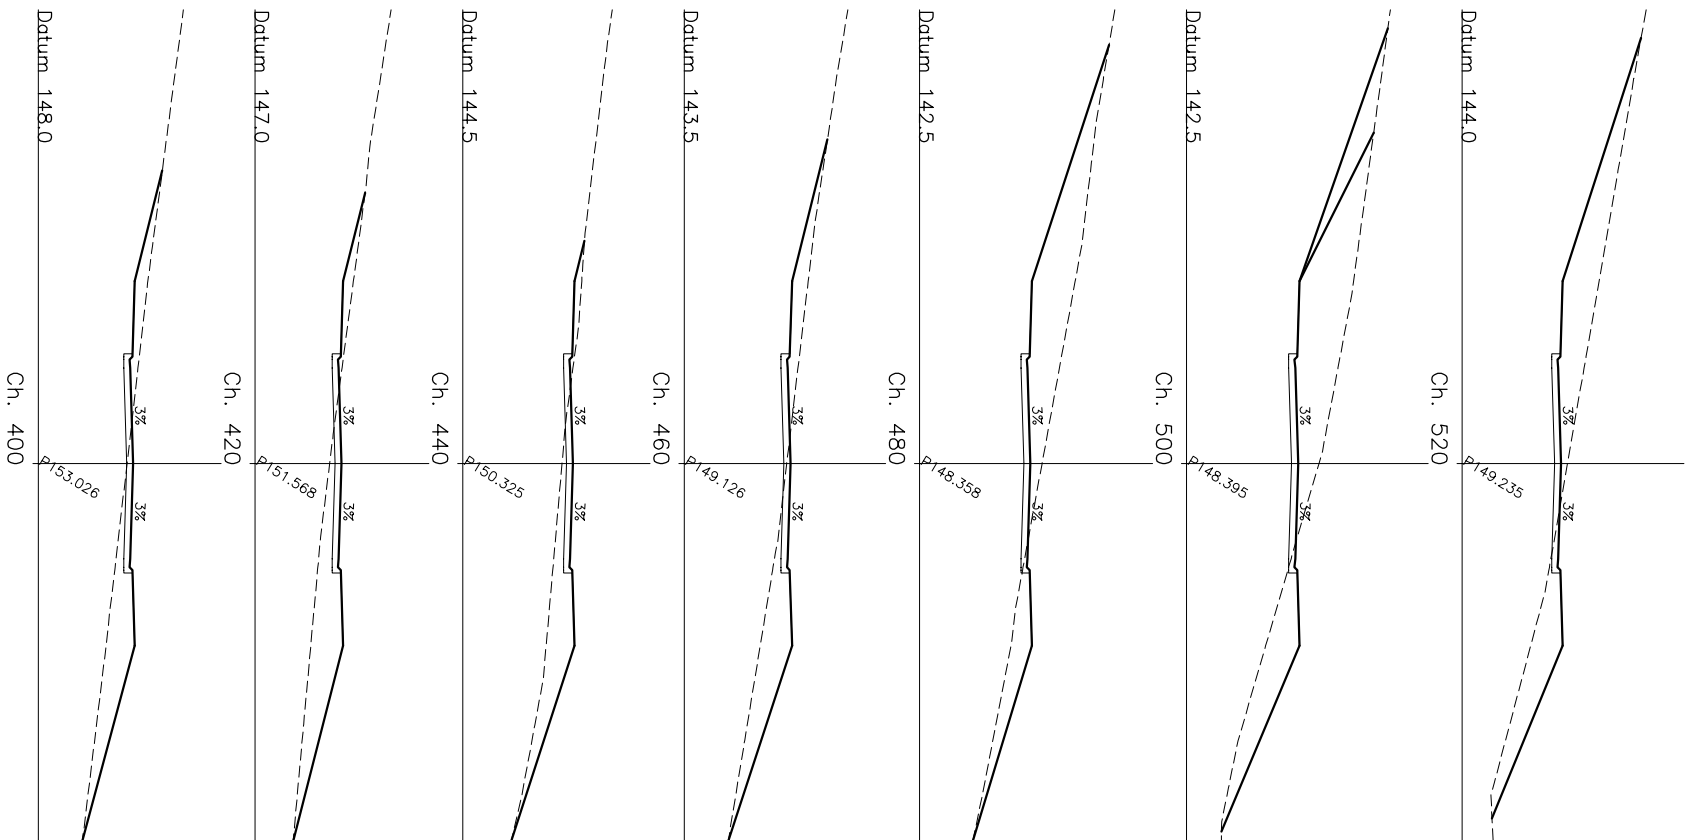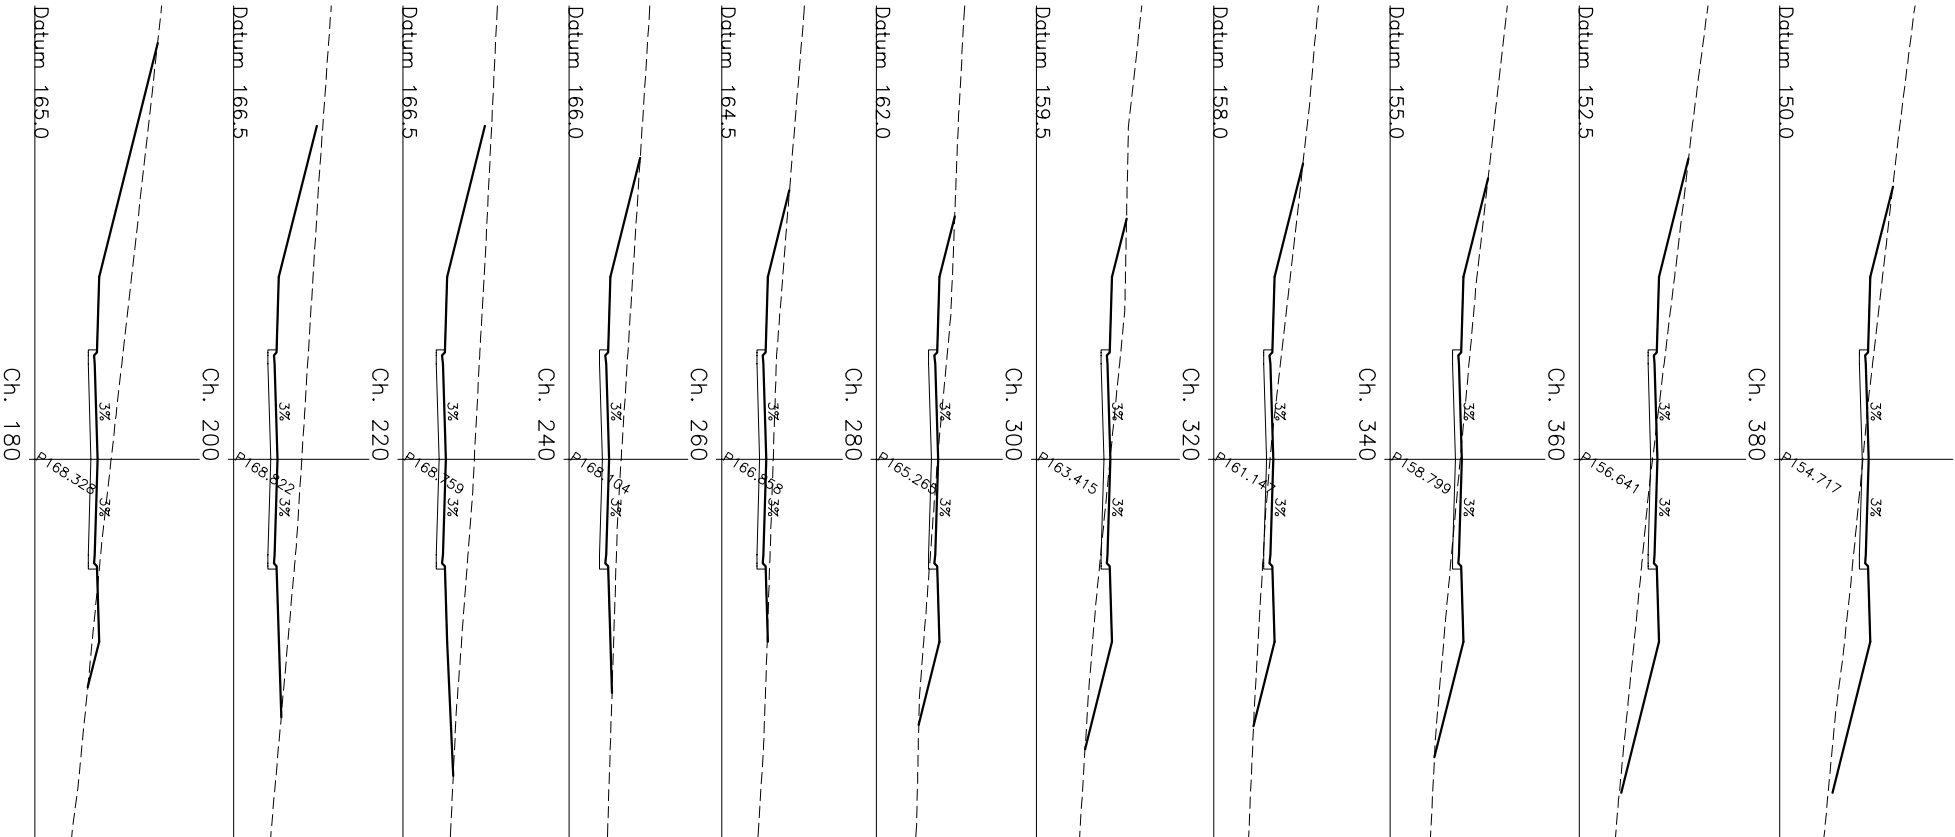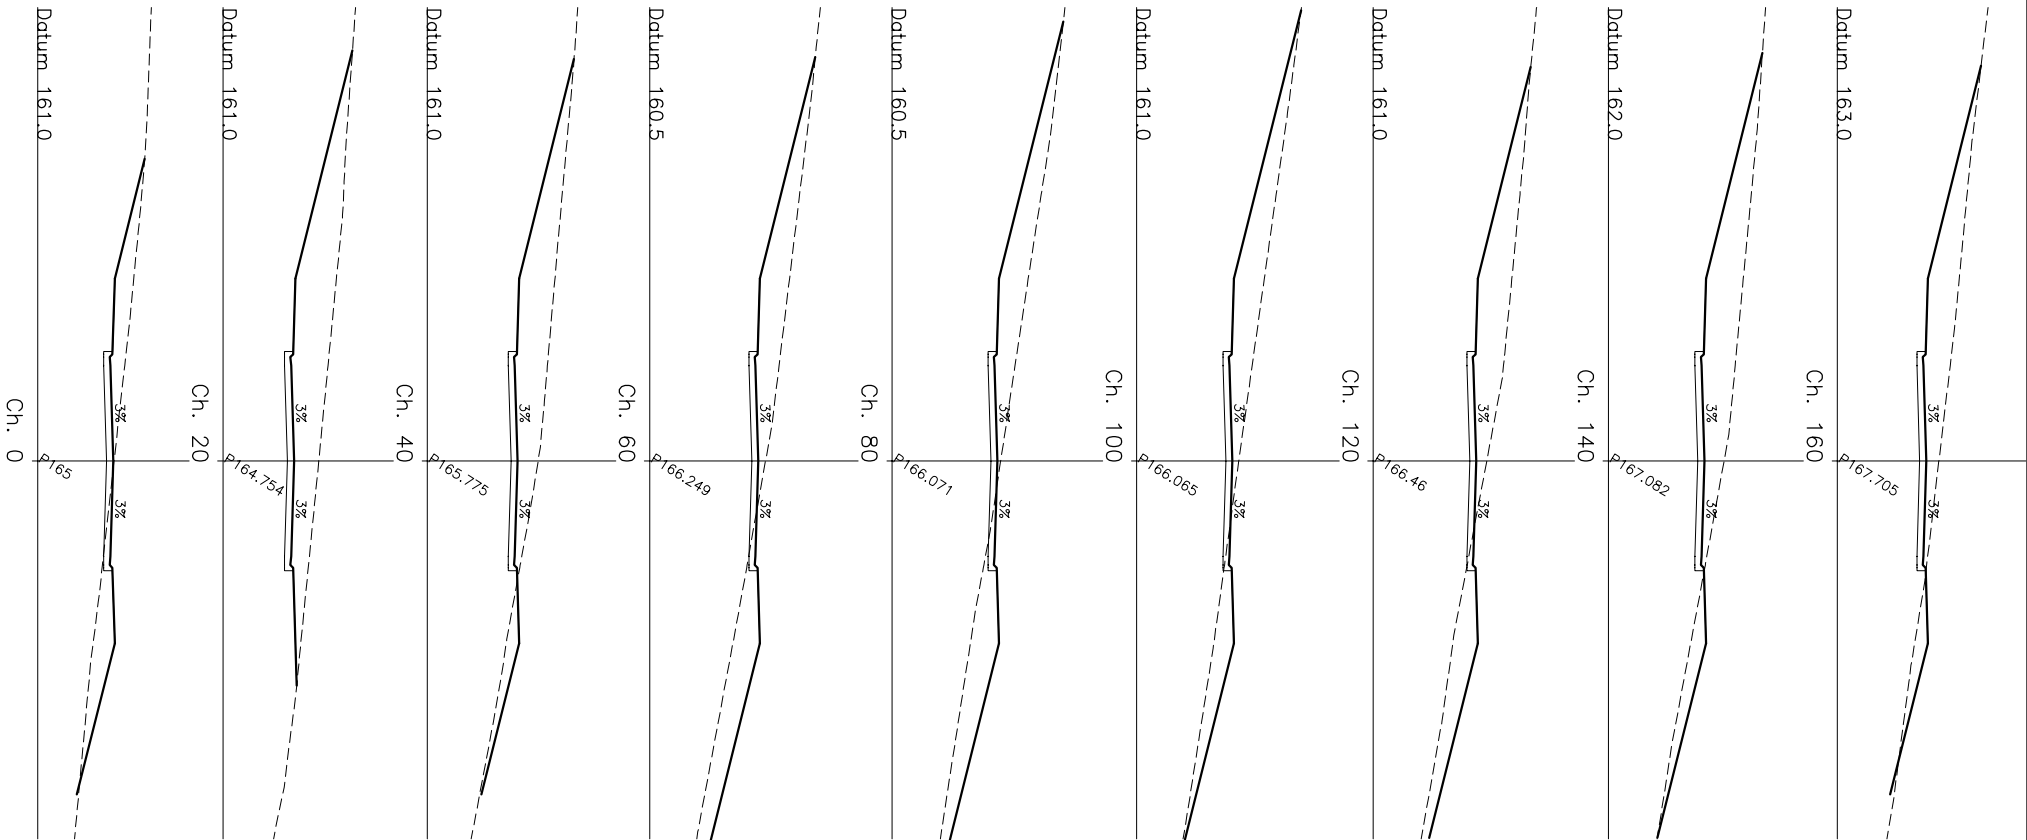



PRELIMINARY DESIGN ONLY
BATTERS SUBJECT TO ARCHITECT'S FINAL BUILDING DESIGN LEVELS
REFER TO TYPICAL SECTION DWG No. 1355-07-14 & 05

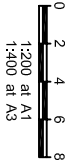

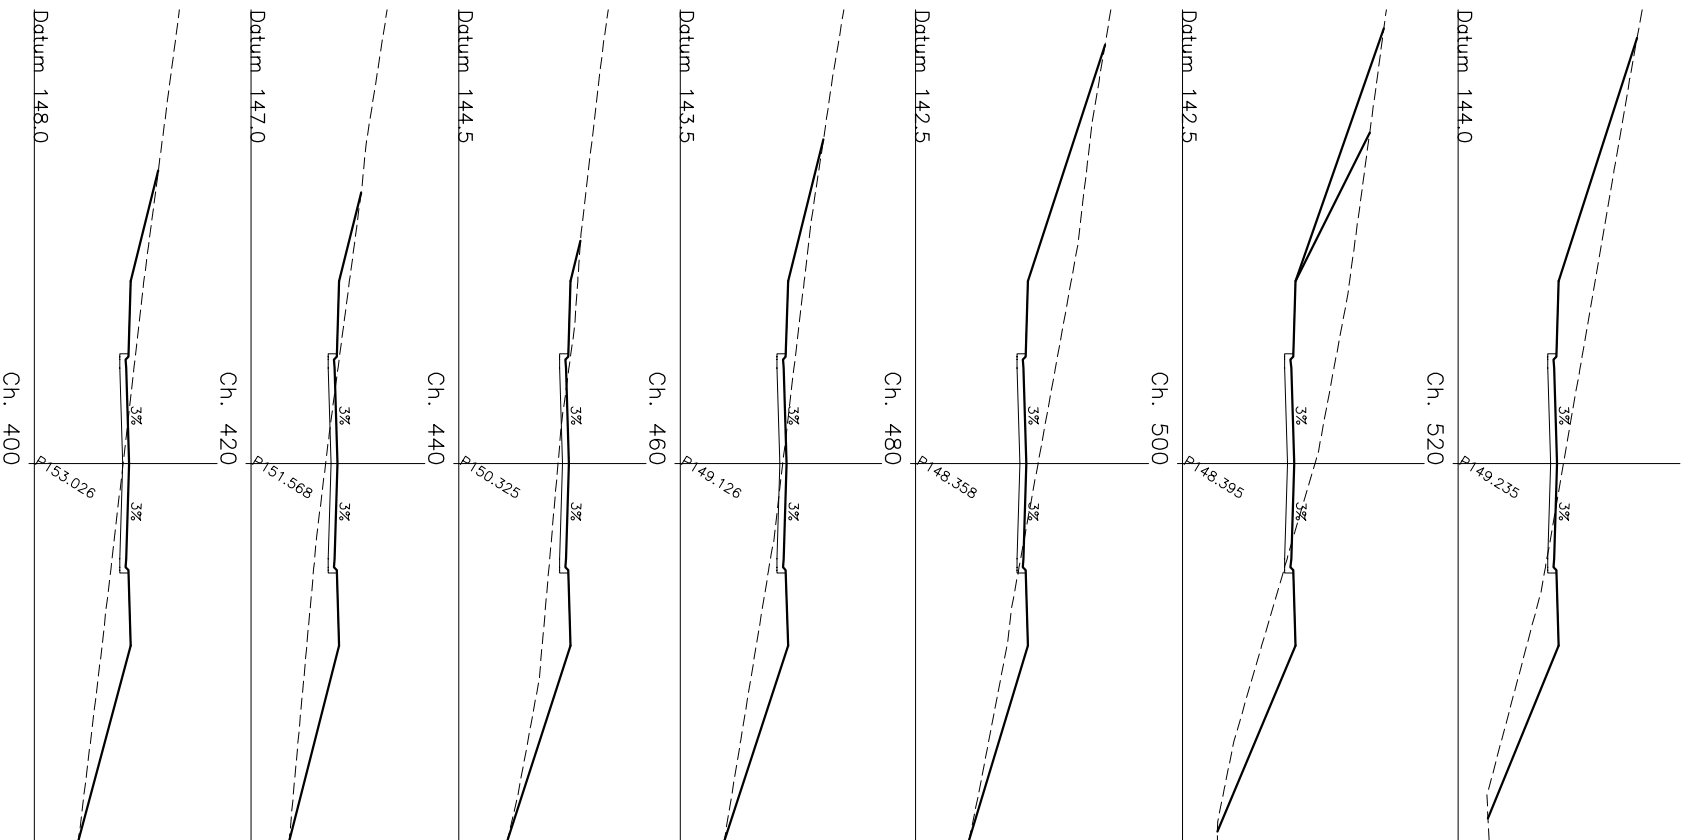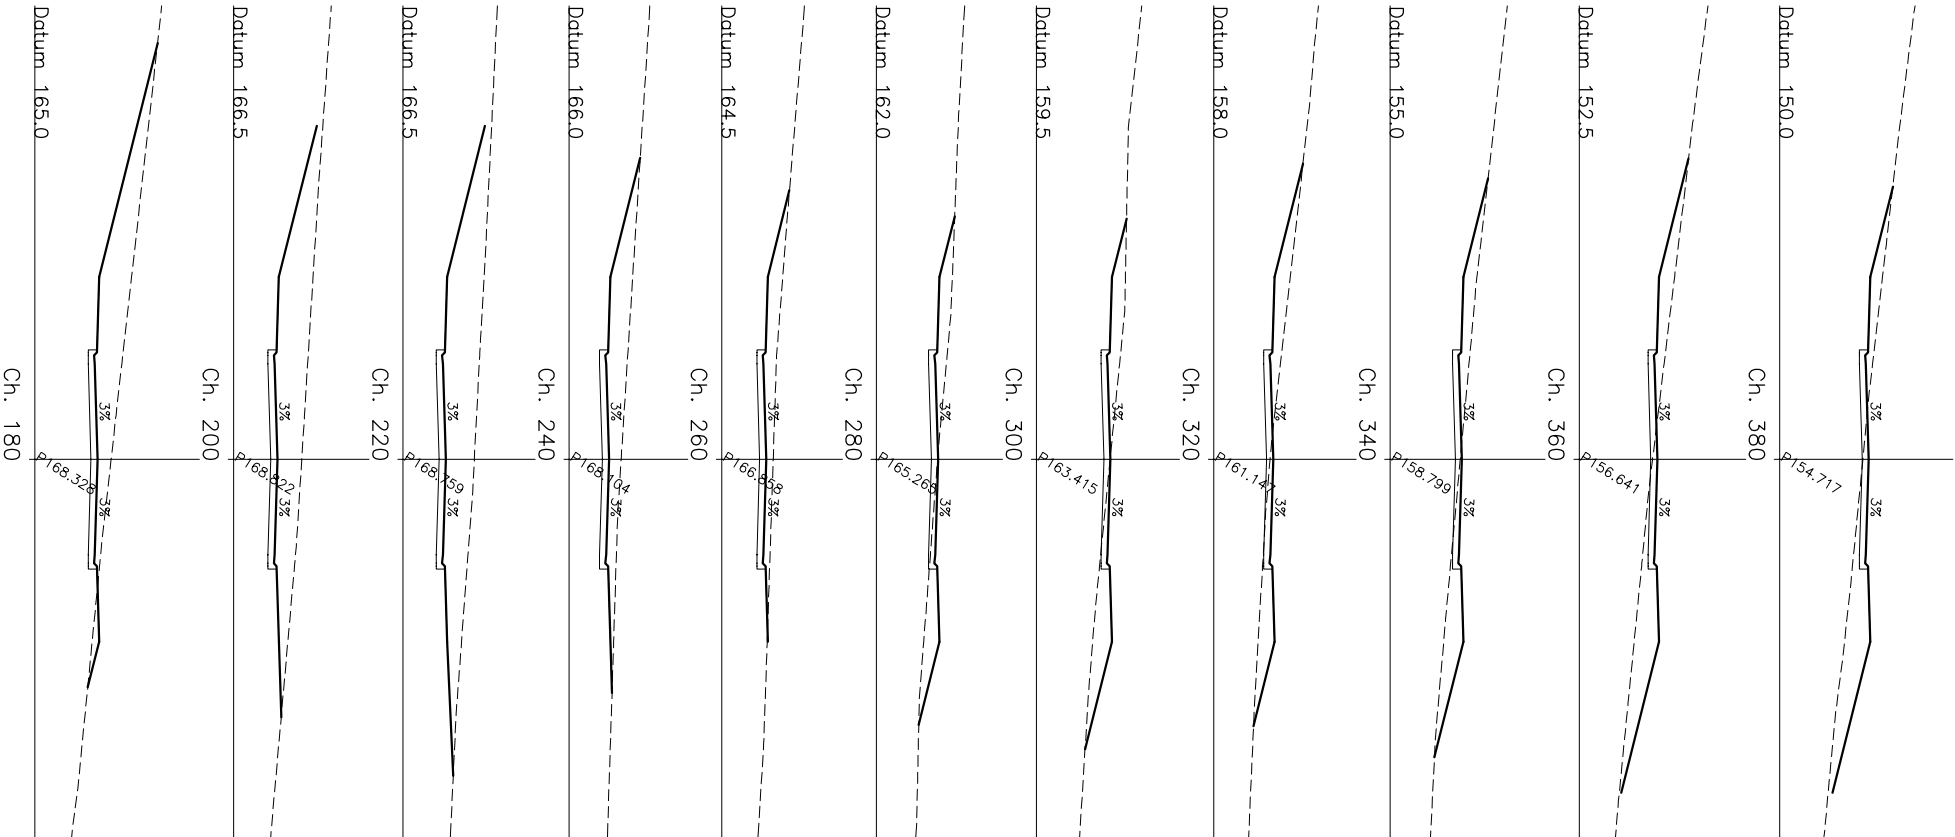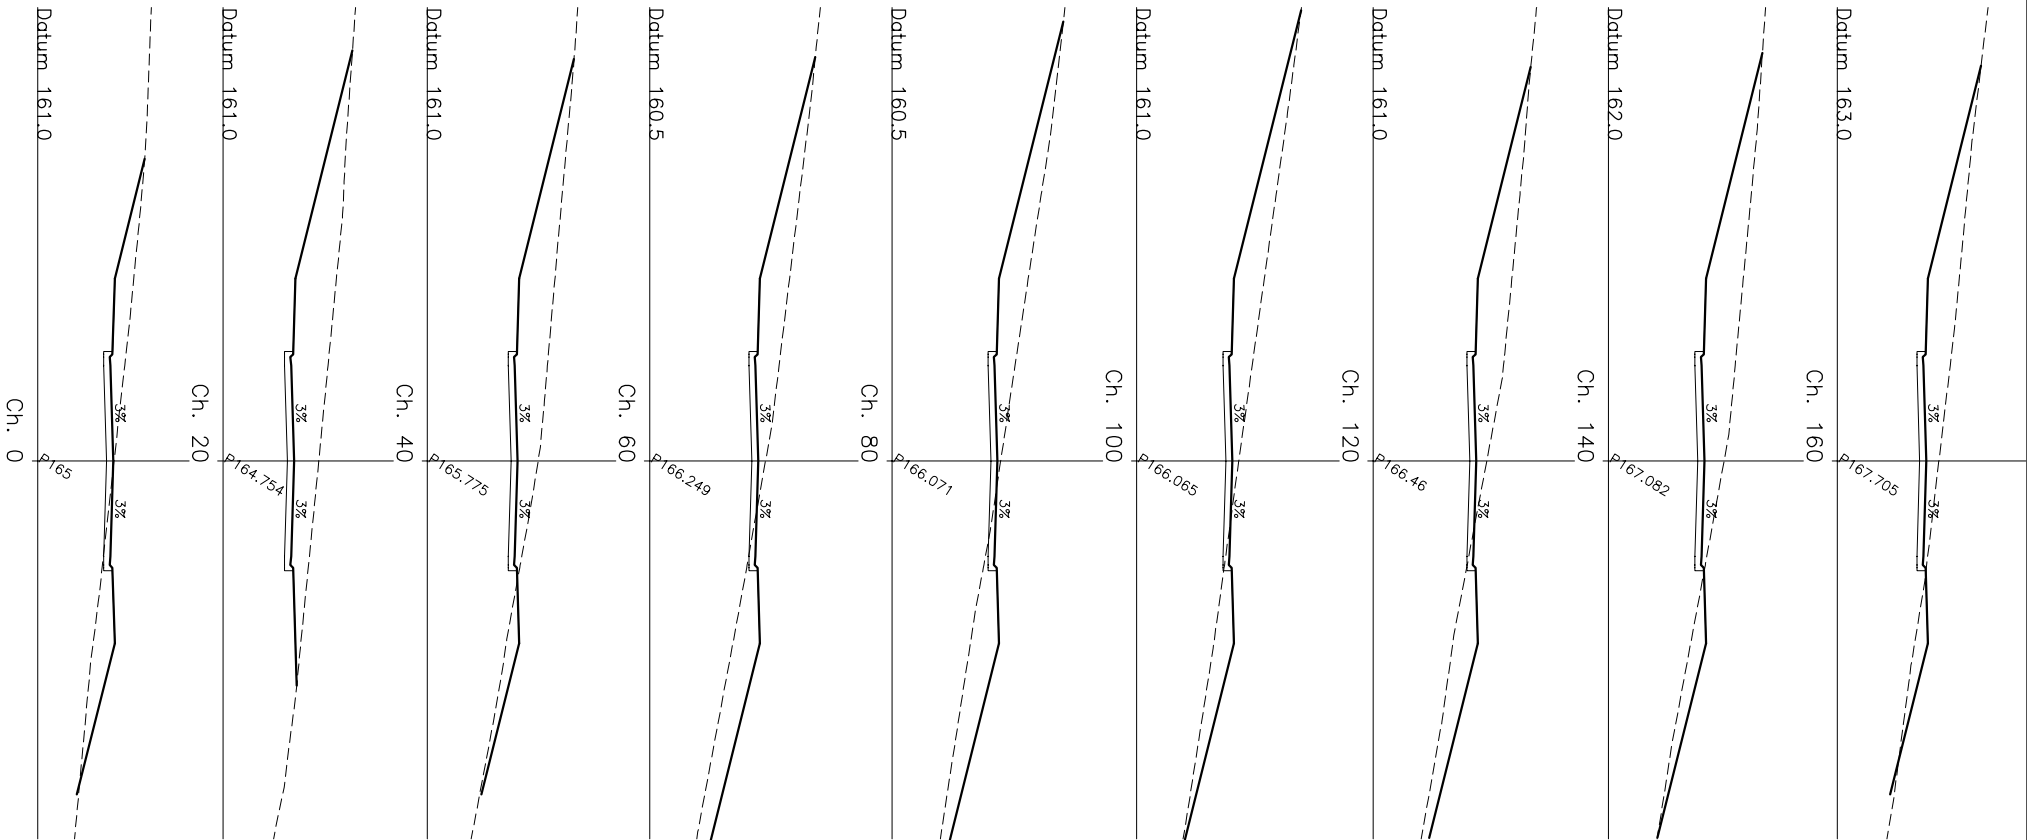


PRELIMINARY DESIGN ONLY
BATERS SUBJECT TO ARCHITECTS FINAL BUILDING DESIGN LEVELS
REFER TO TYPICAL SECTION DWG No. 1355-07-14 & 05

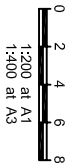


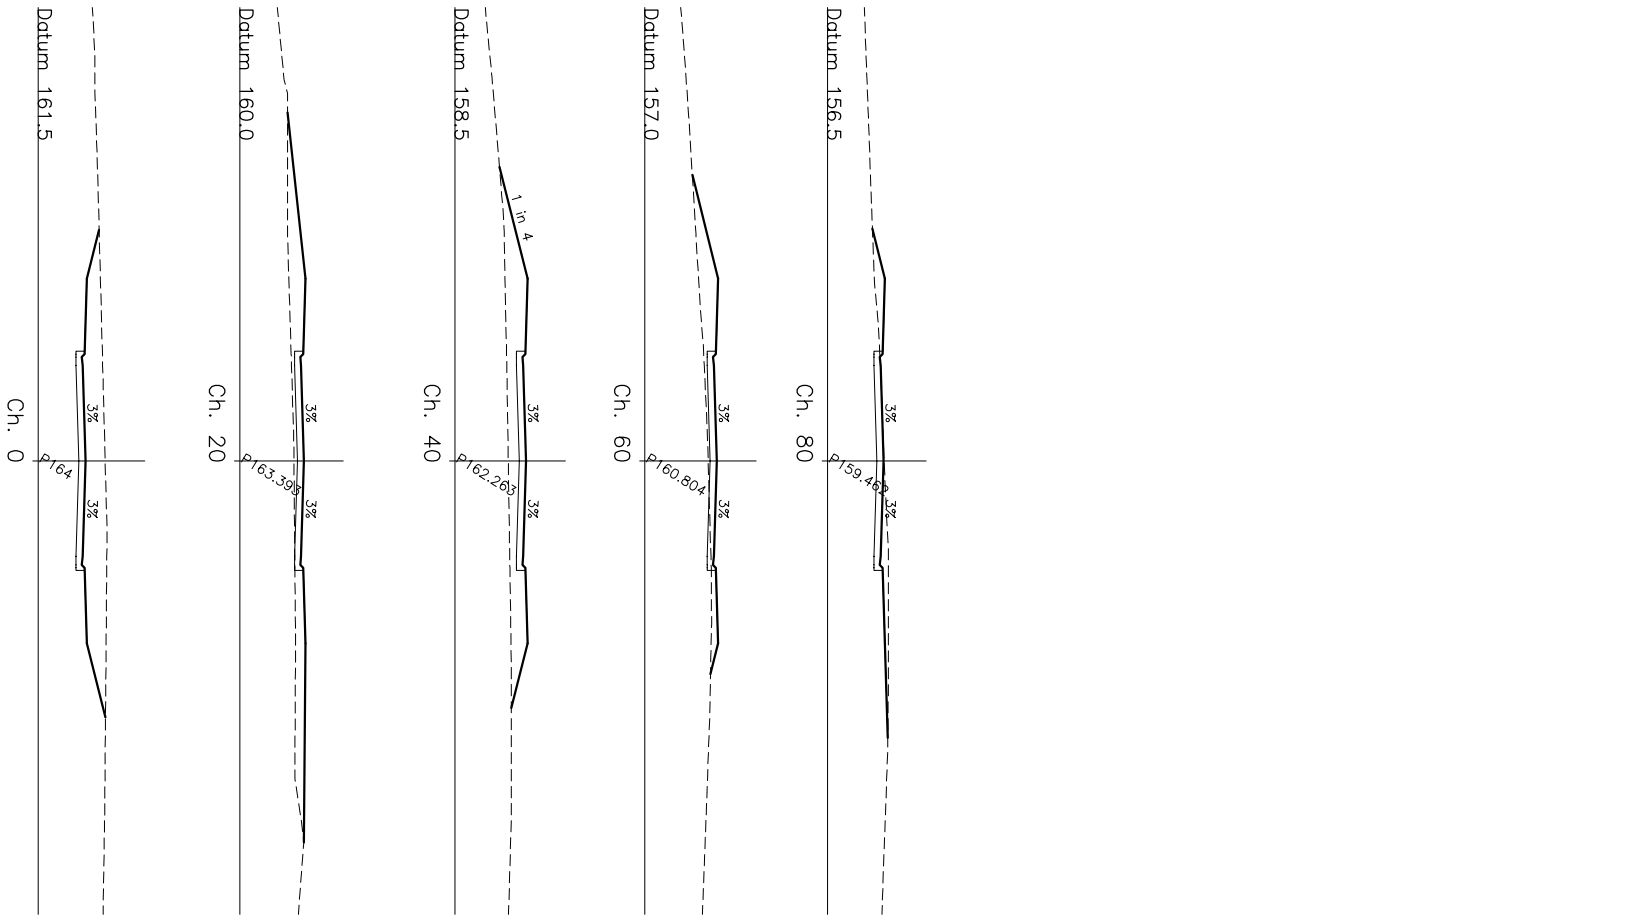


CROSS SECTION - ROAD 101
ROAD TYPE A 13.4m


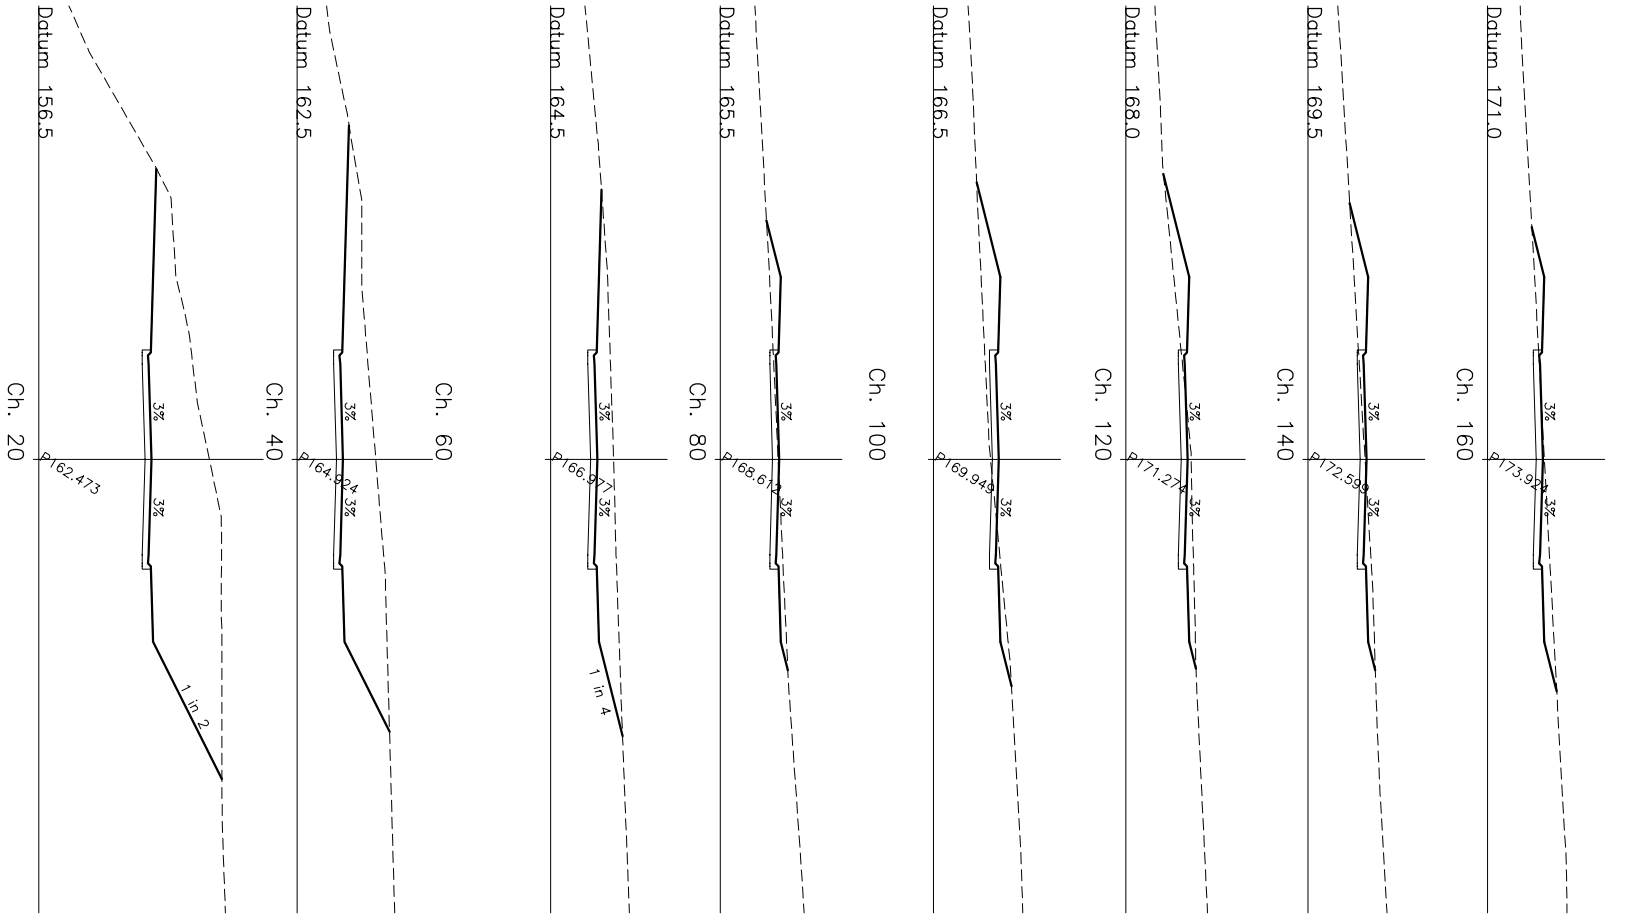


CROSS SECTION - ROAD 102
ROAD TYPE B3 11.0m






















PRELIMINARY DESIGN ONLY
BATTERS SUBJECT TO ARCHITECT'S FINAL BUILDING DESIGN LEVELS
REFER TO TYPICAL SECTION DWG No. 1355-07-14 & 05

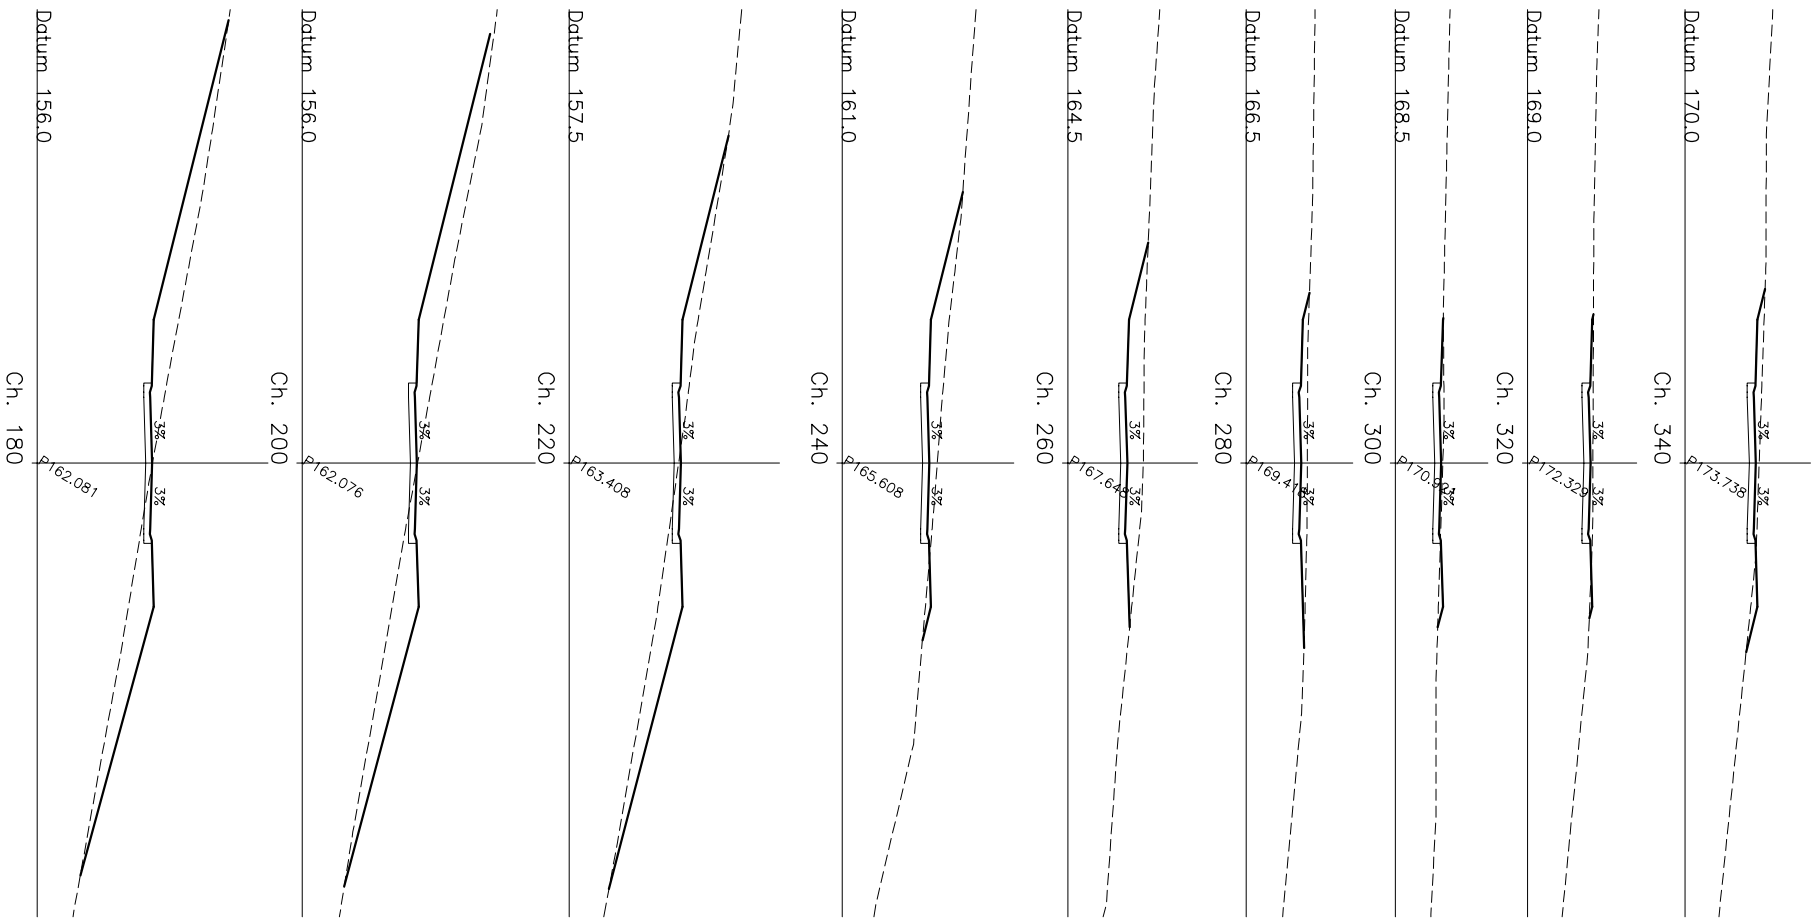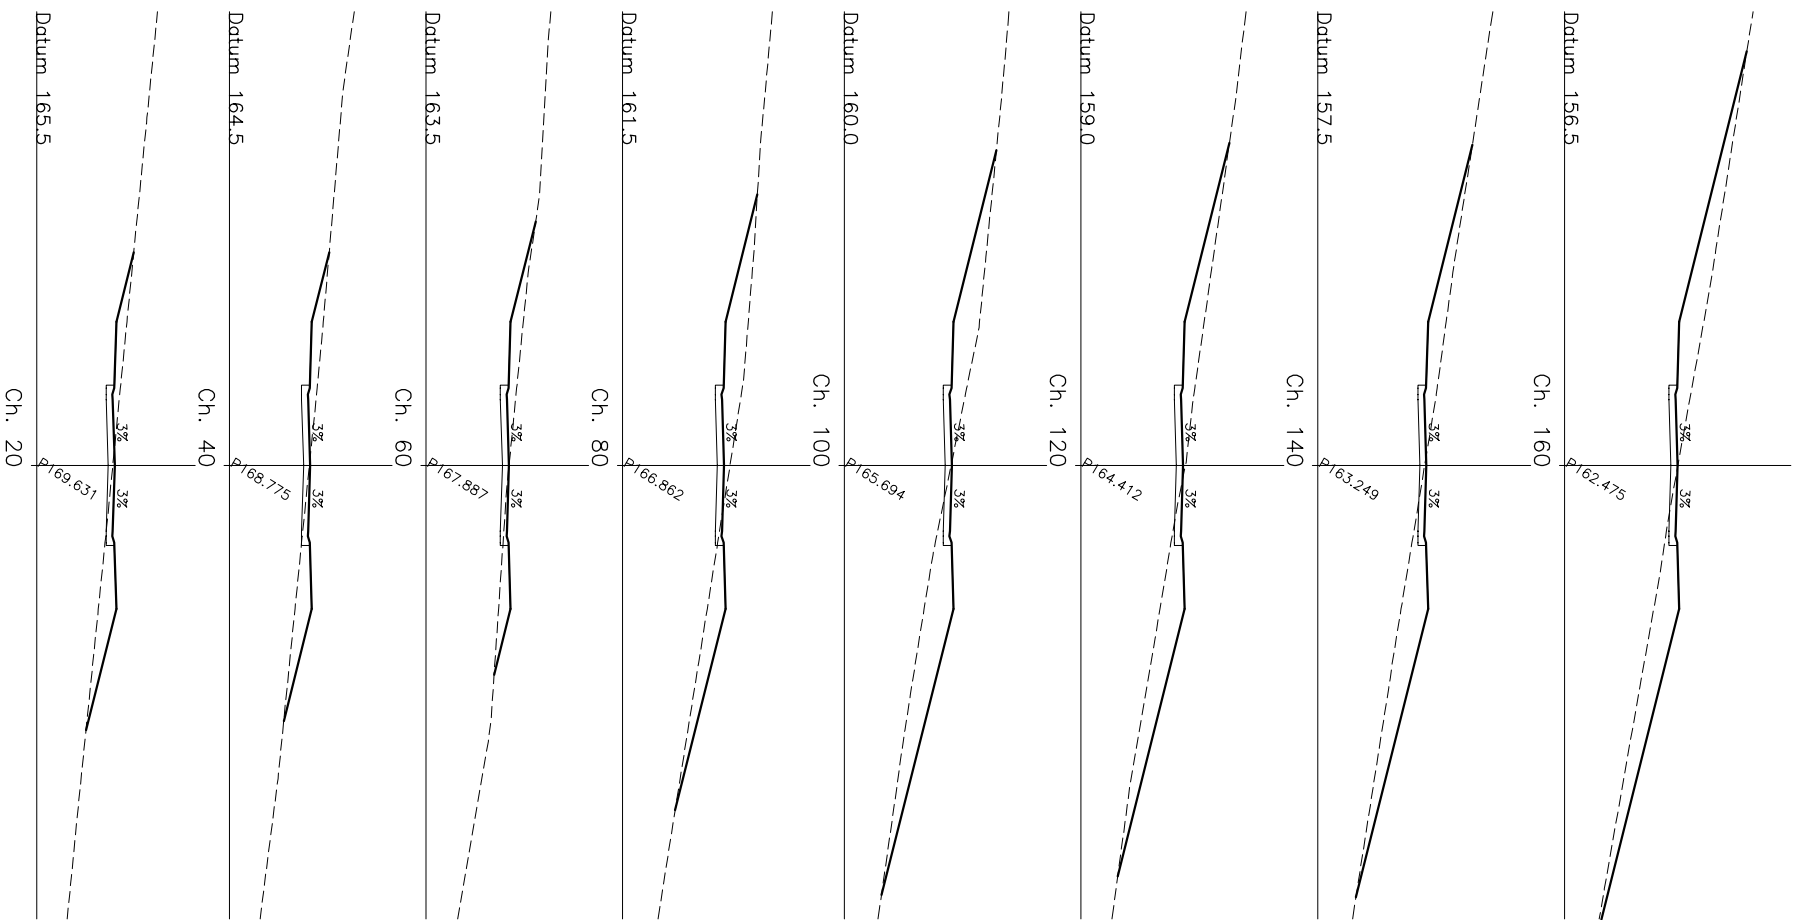

PRELIMINARY DESIGN ONLY
BATTERS SUBJECT TO ARCHITECT'S FINAL BUILDING DESIGN LEVELS
REFER TO TYPICAL SECTION DWG No. 1355-07-14 & 05

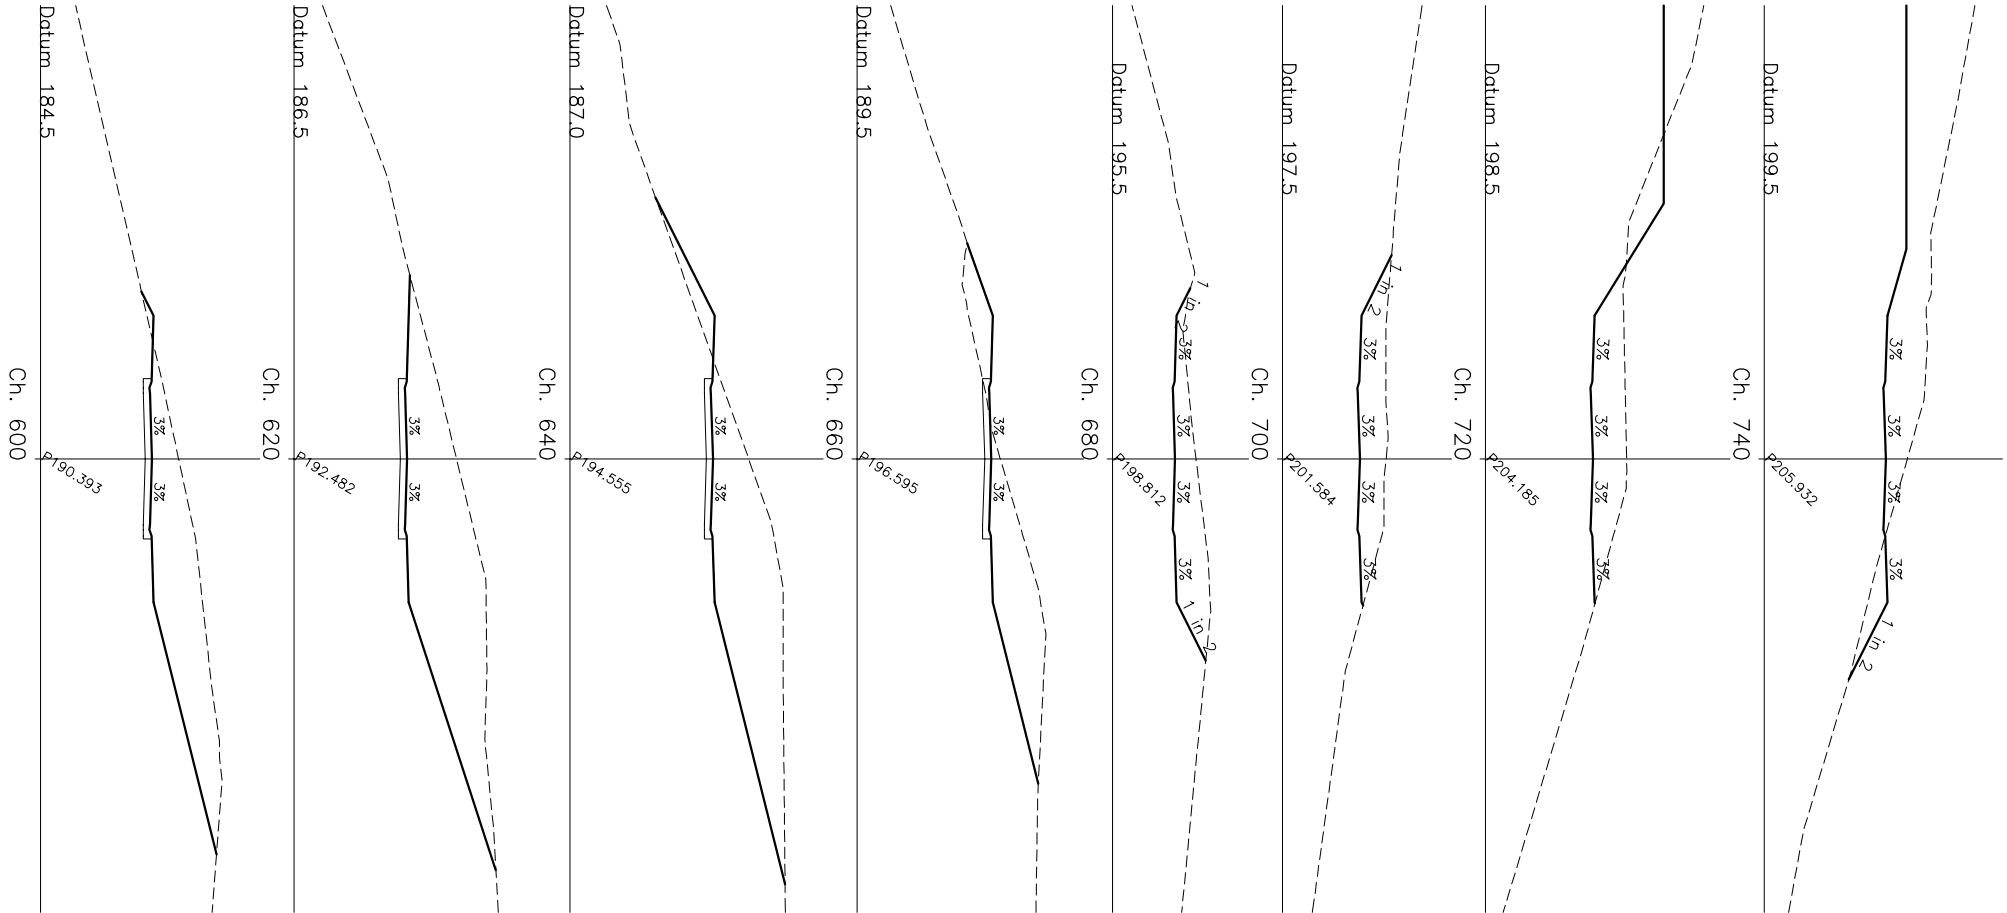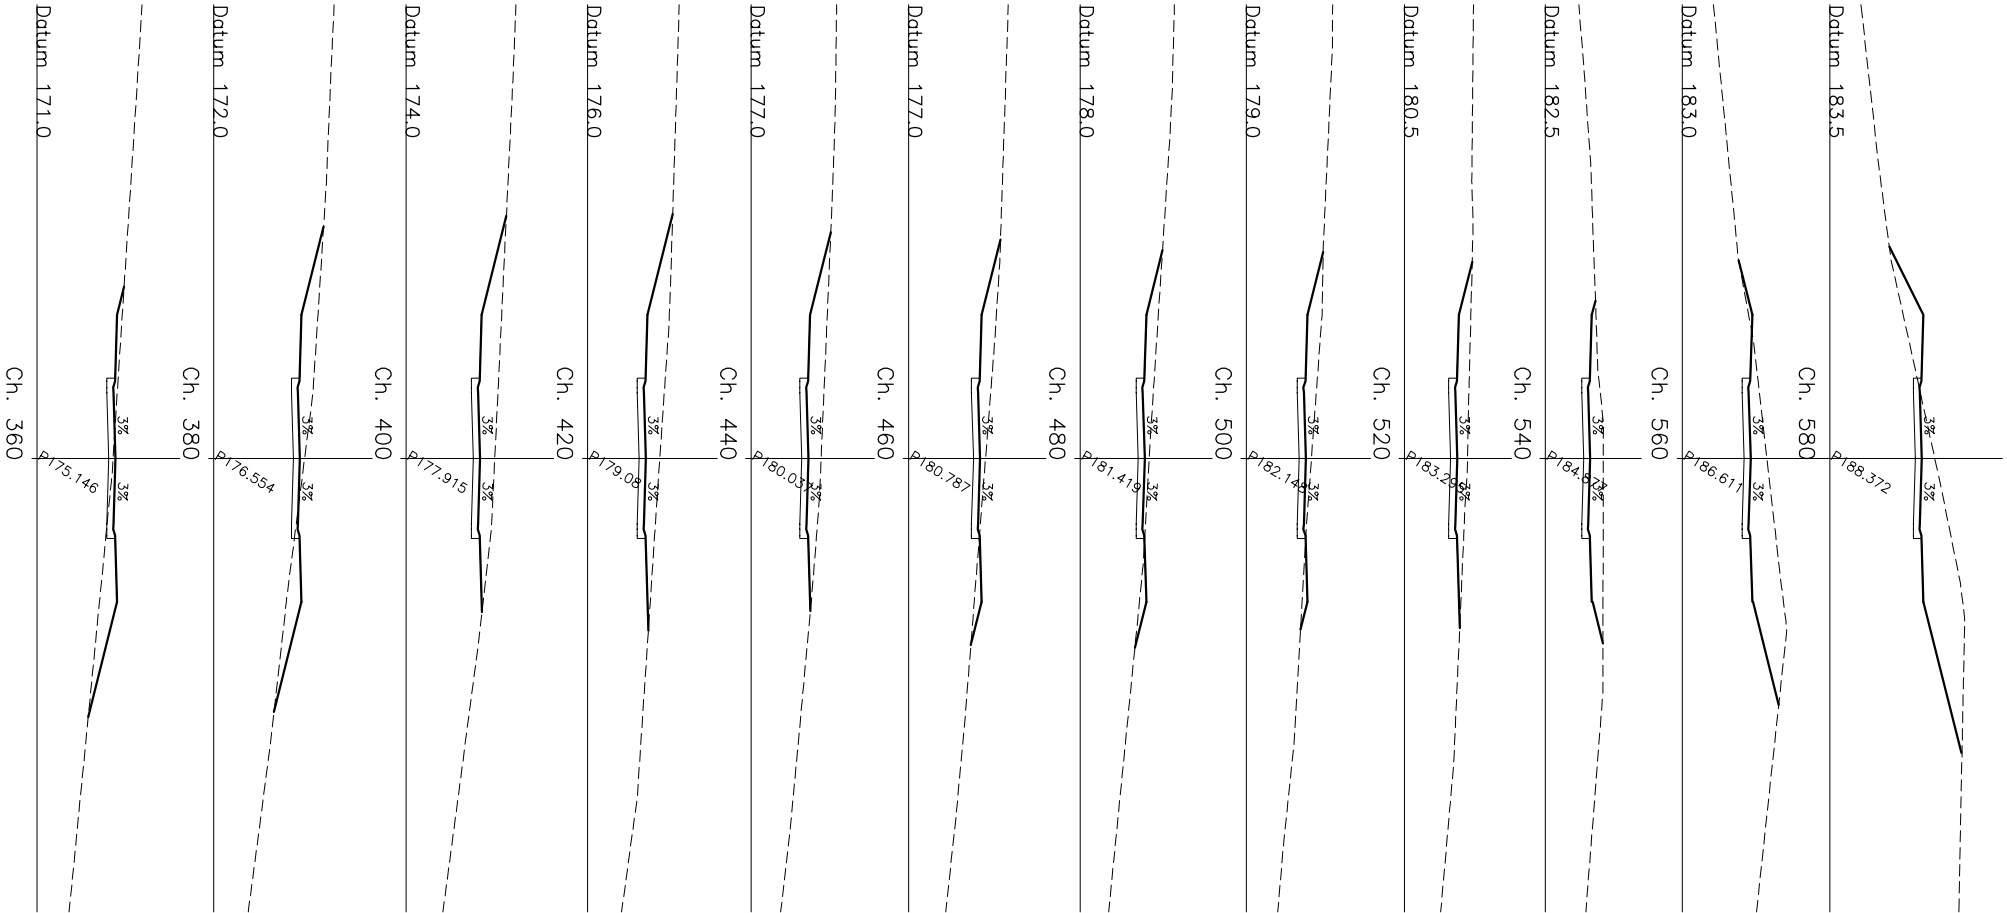



PRELIMINARY DESIGN ONLY
BATTEES SUBJECT TO ARCHITECT'S FINAL BUILDING DESIGN LEVELS
REFER TO TYPICAL SECTION DWG NO. 1355-07-14 & 05

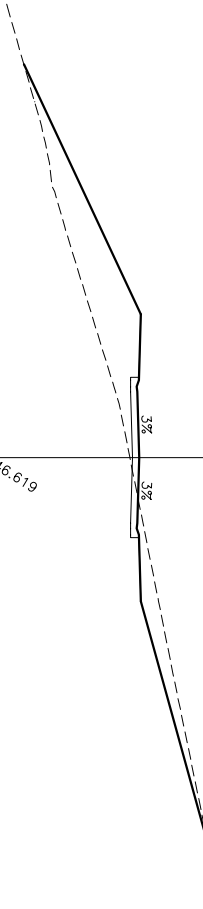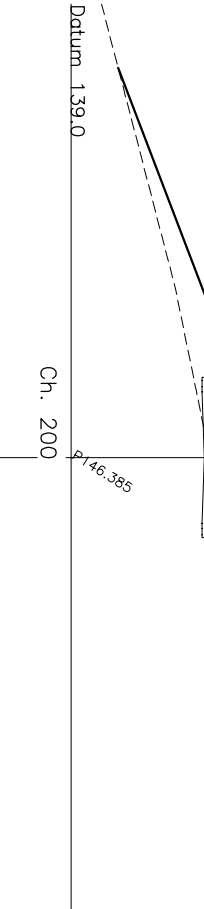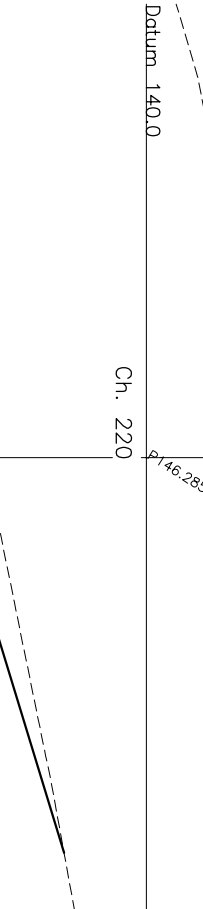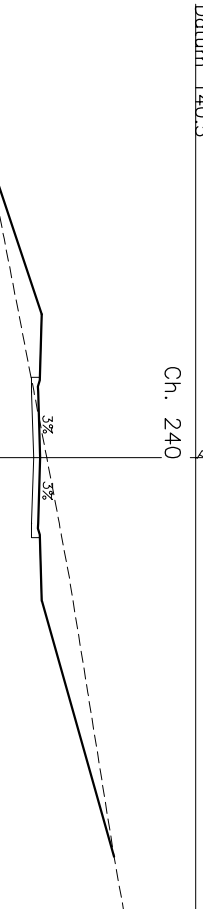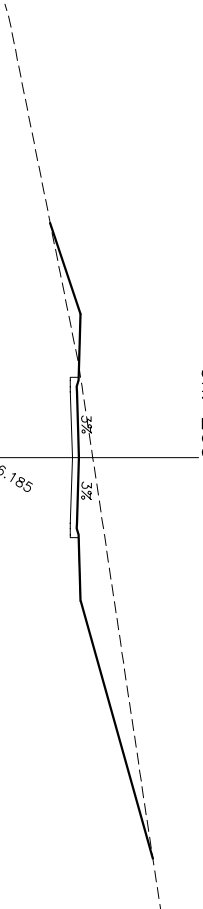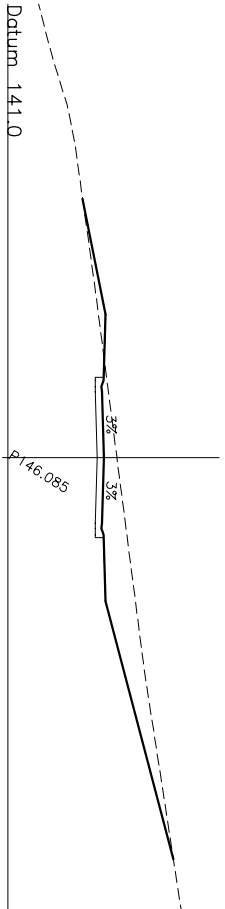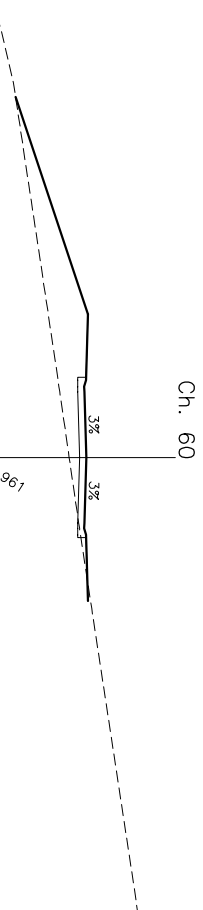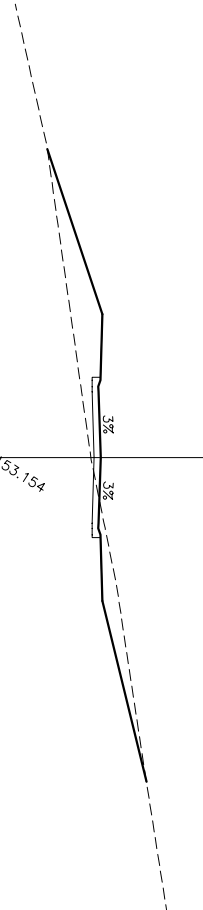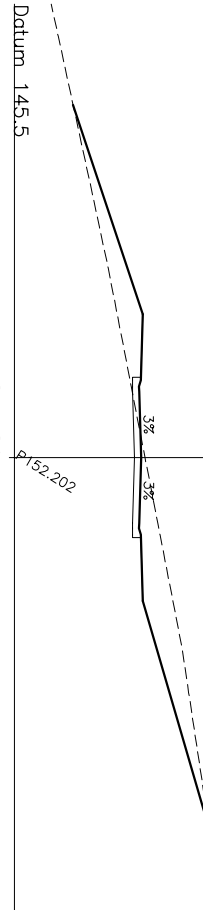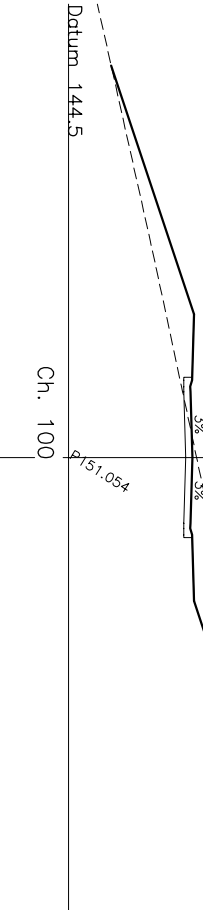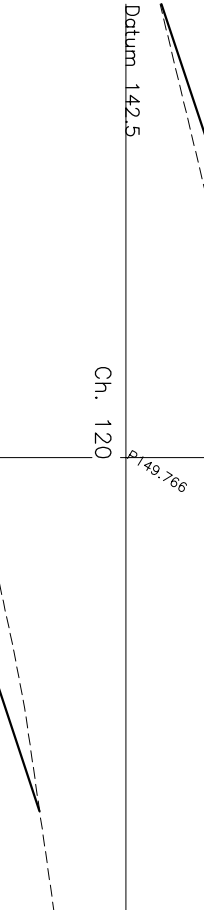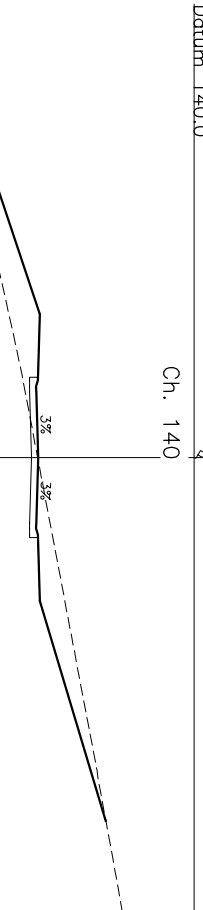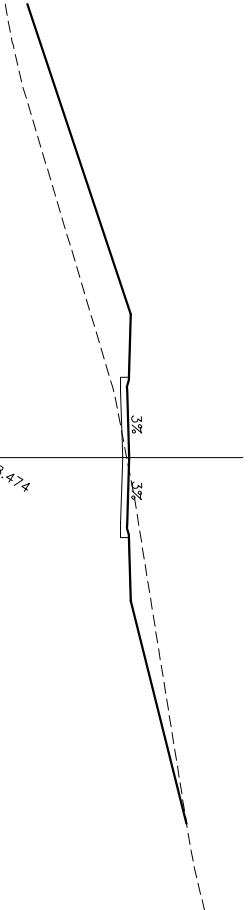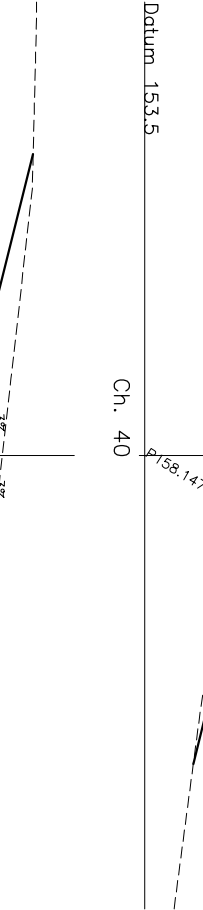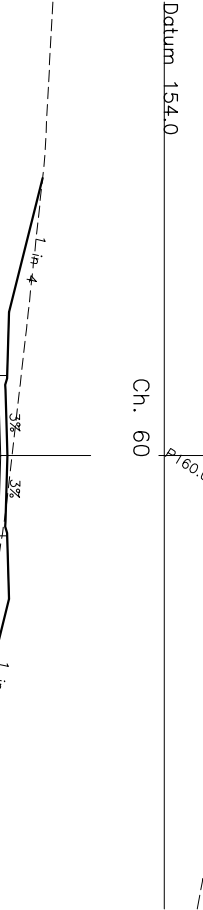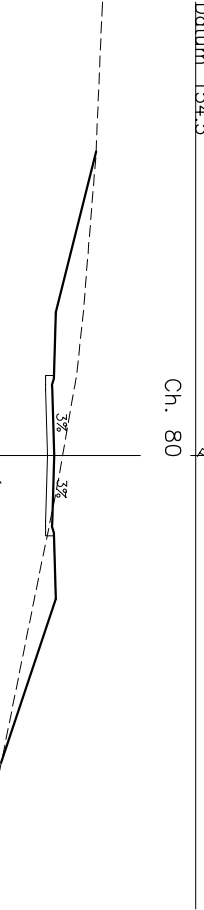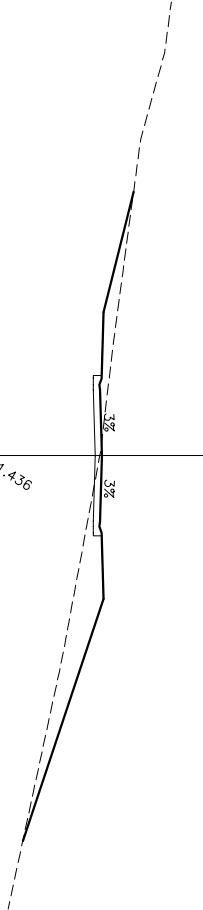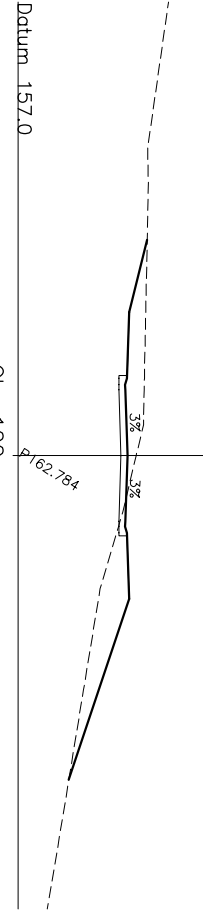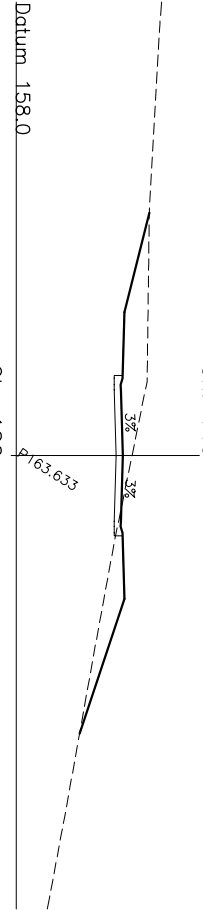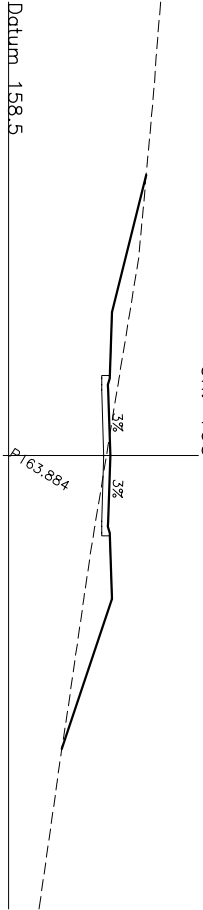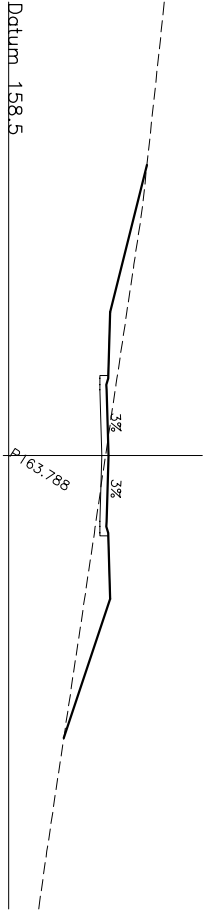


PRELIMINARY DESIGN ONLY
BATTERS SUBJECT TO ARCHITECTS FINAL BUILDING DESIGN LEVELS
REFER TO TYPICAL SECTION DWG No. 1355-07-14 & 05





CROSS SECTIONS
1355 - 07 - SK127

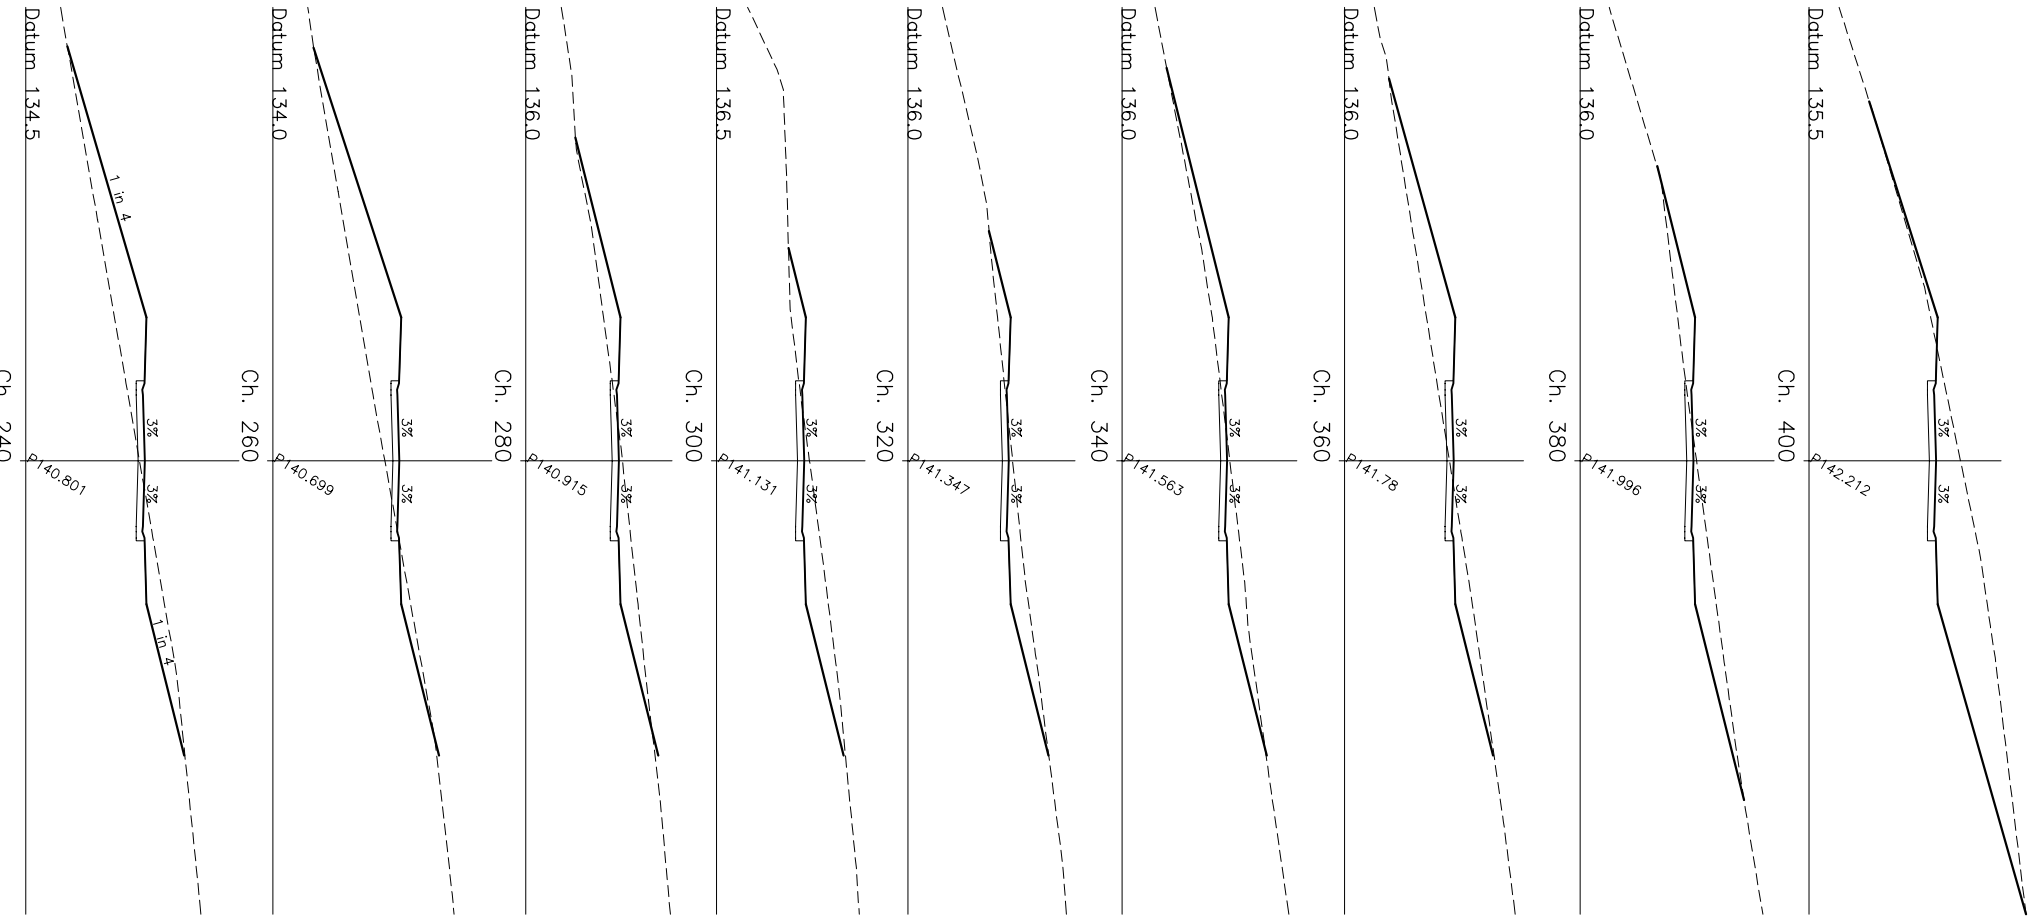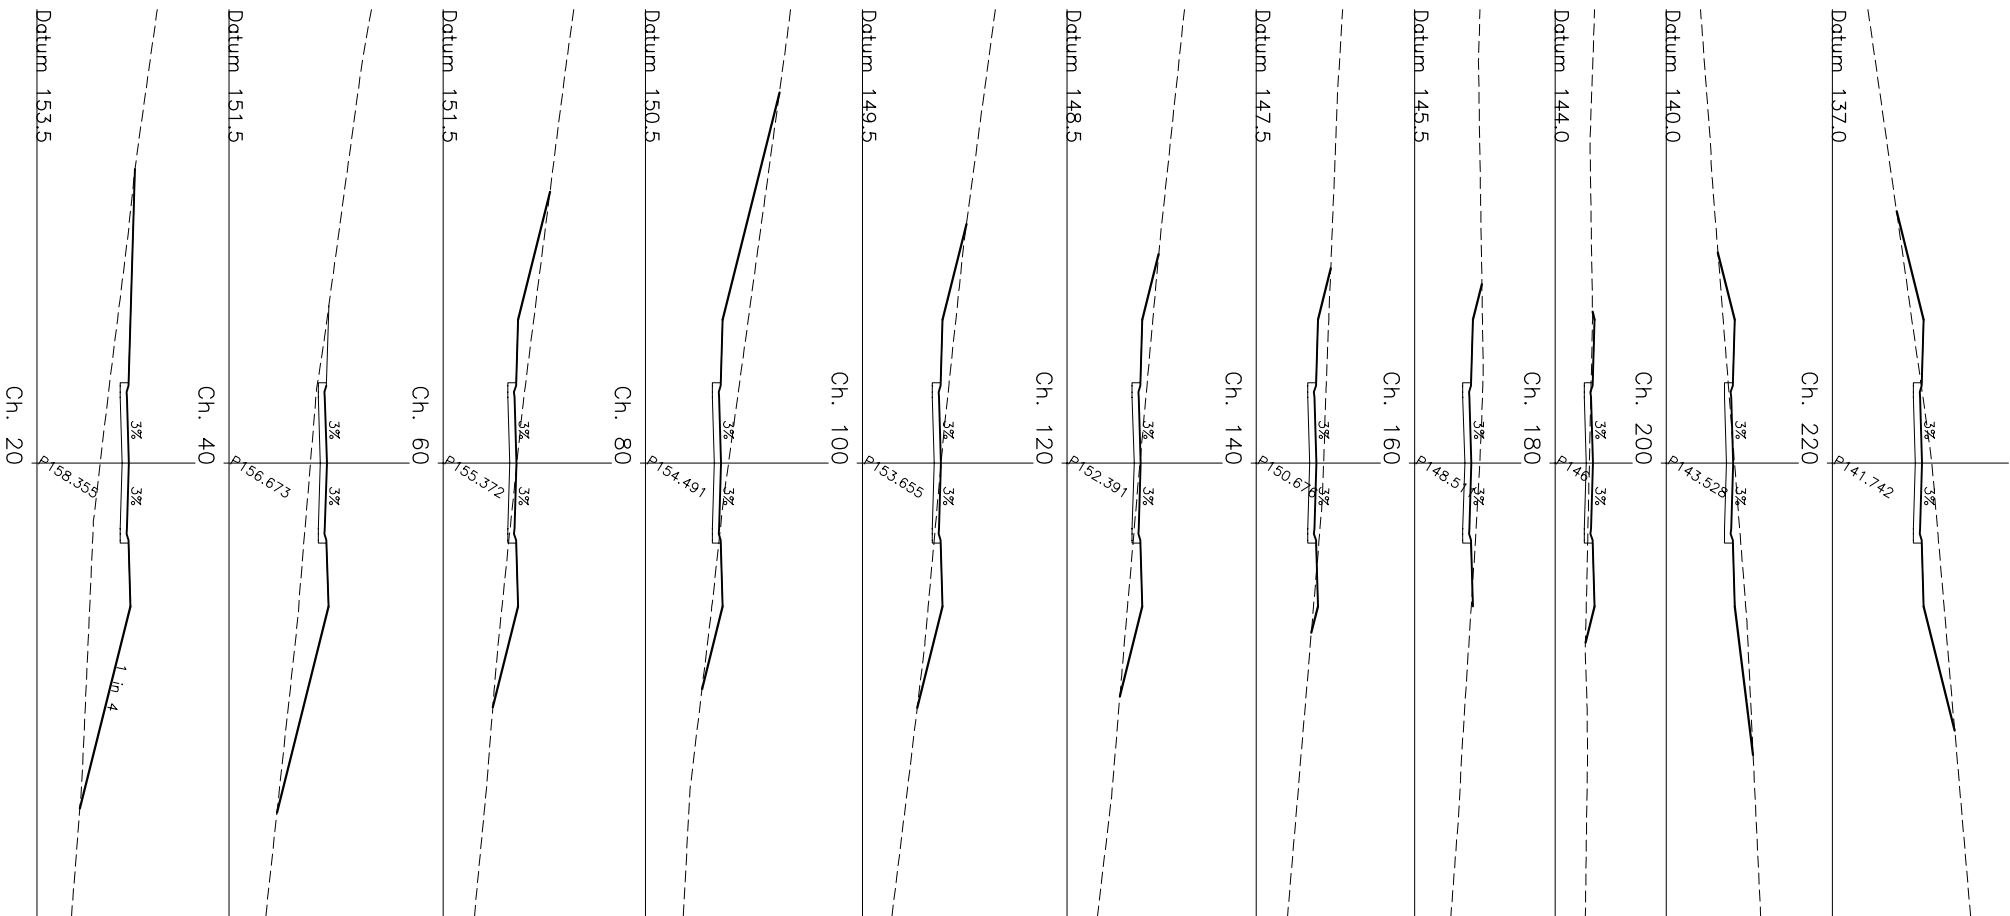




PRELIMINARY DESIGN ONLY
BATERS SUBJECT TO ARCHITECTS FINAL BUILDING DESIGN LEVELS
REFER TO TYPICAL SECTION DWG No. 1355-07-14 & 05

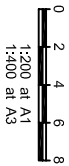

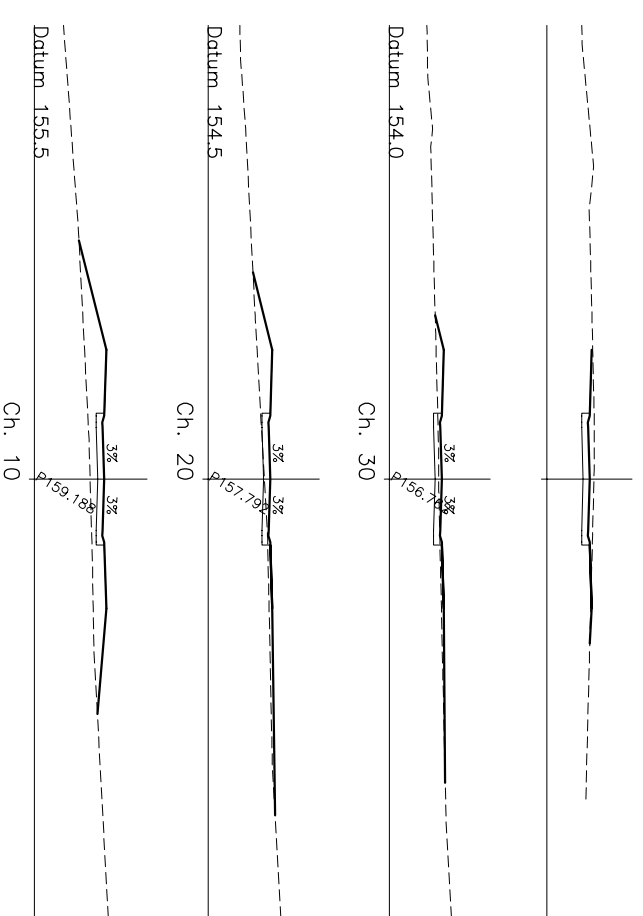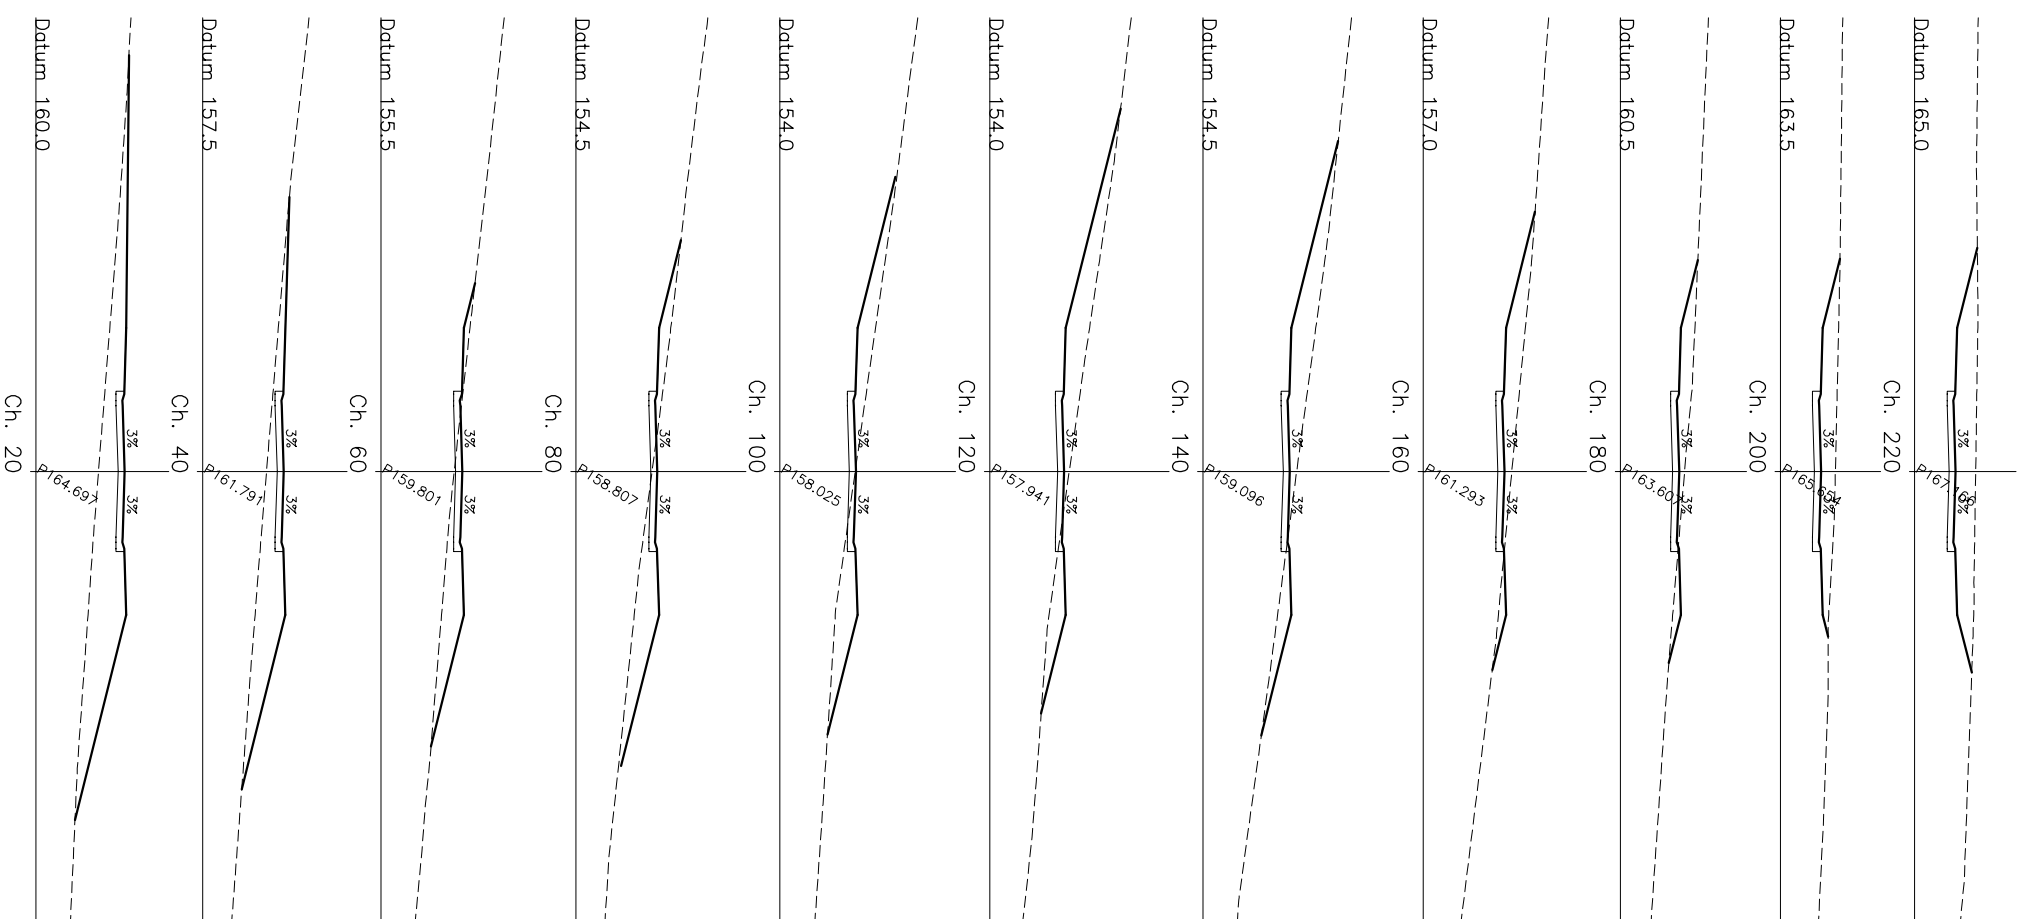 ROAD TYPE E2 5.5m



PRELIMINARY DESIGN ONLY
BATTERS SUBJECT TO ARCHITECT'S FINAL BUILDING DESIGN LEVELS
REFER TO TYPICAL SECTION DWG No. 1355-07-14 & 05

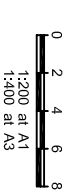

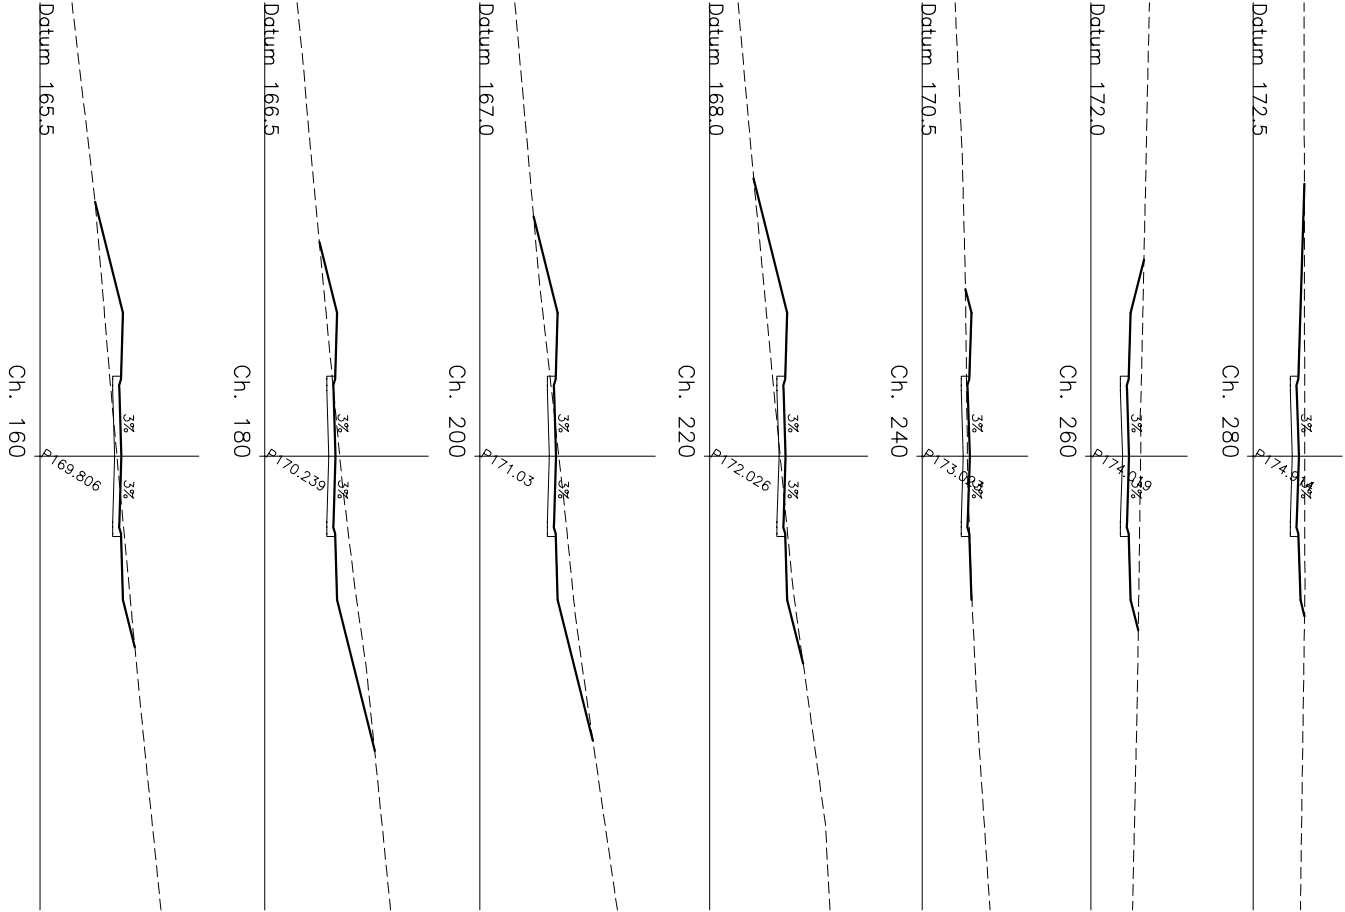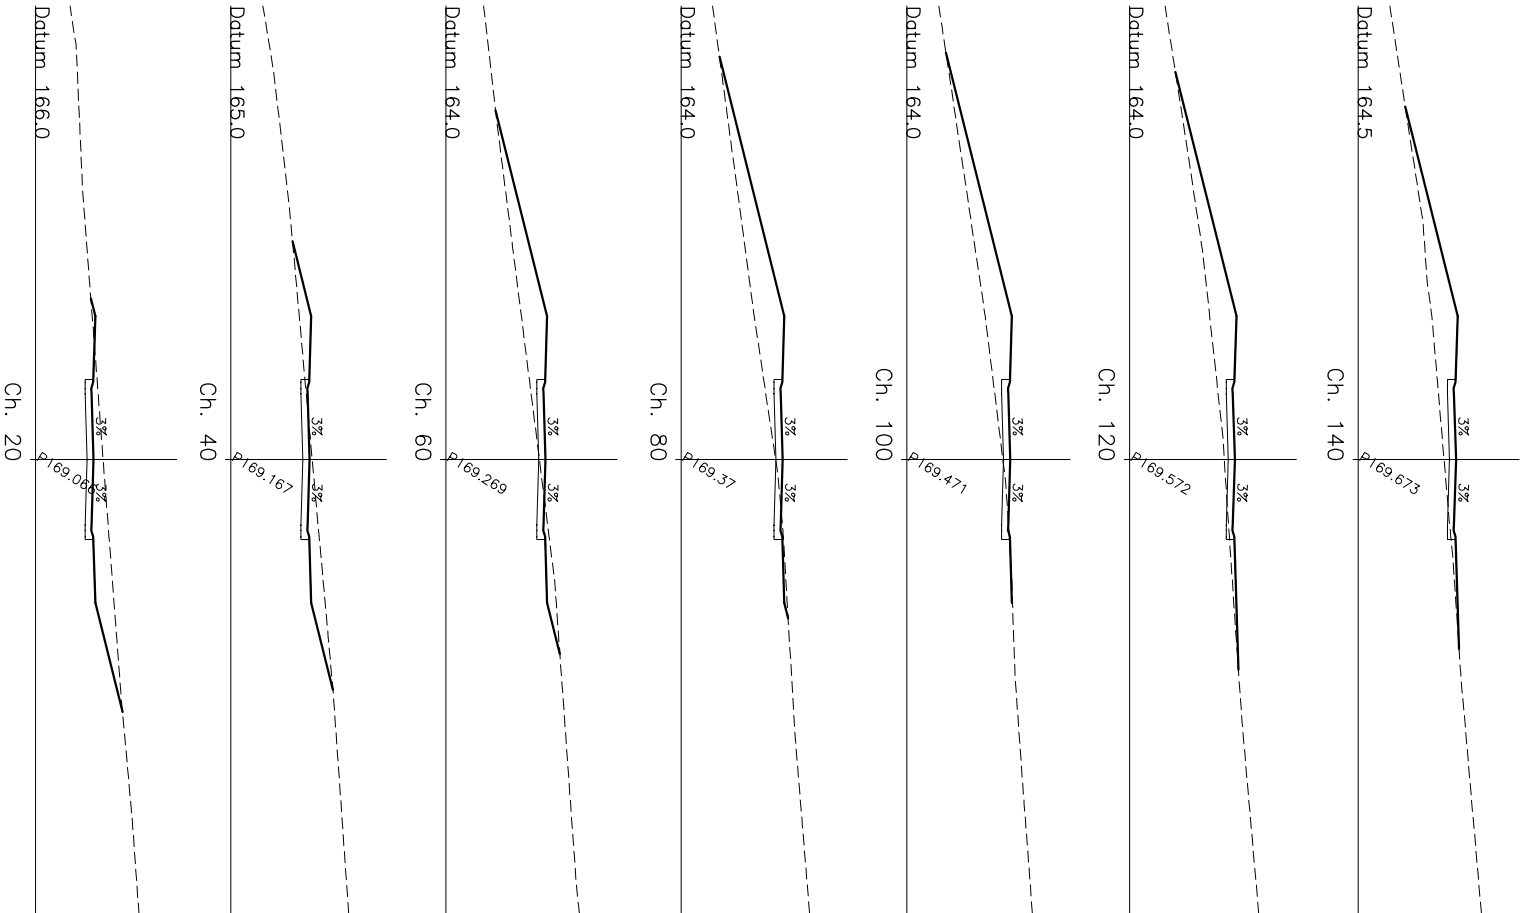

CROSS SECTION - ROAD 109
ROAD TYPE D2 6.0m

PRELIMINARY DESIGN ONLY
BATTERS SUBJECT TO ARCHITECTS FINAL BUILDING DESIGN LEVELS
REFER TO TYPICAL SECTION DWG No. 1355-07-14 & 05

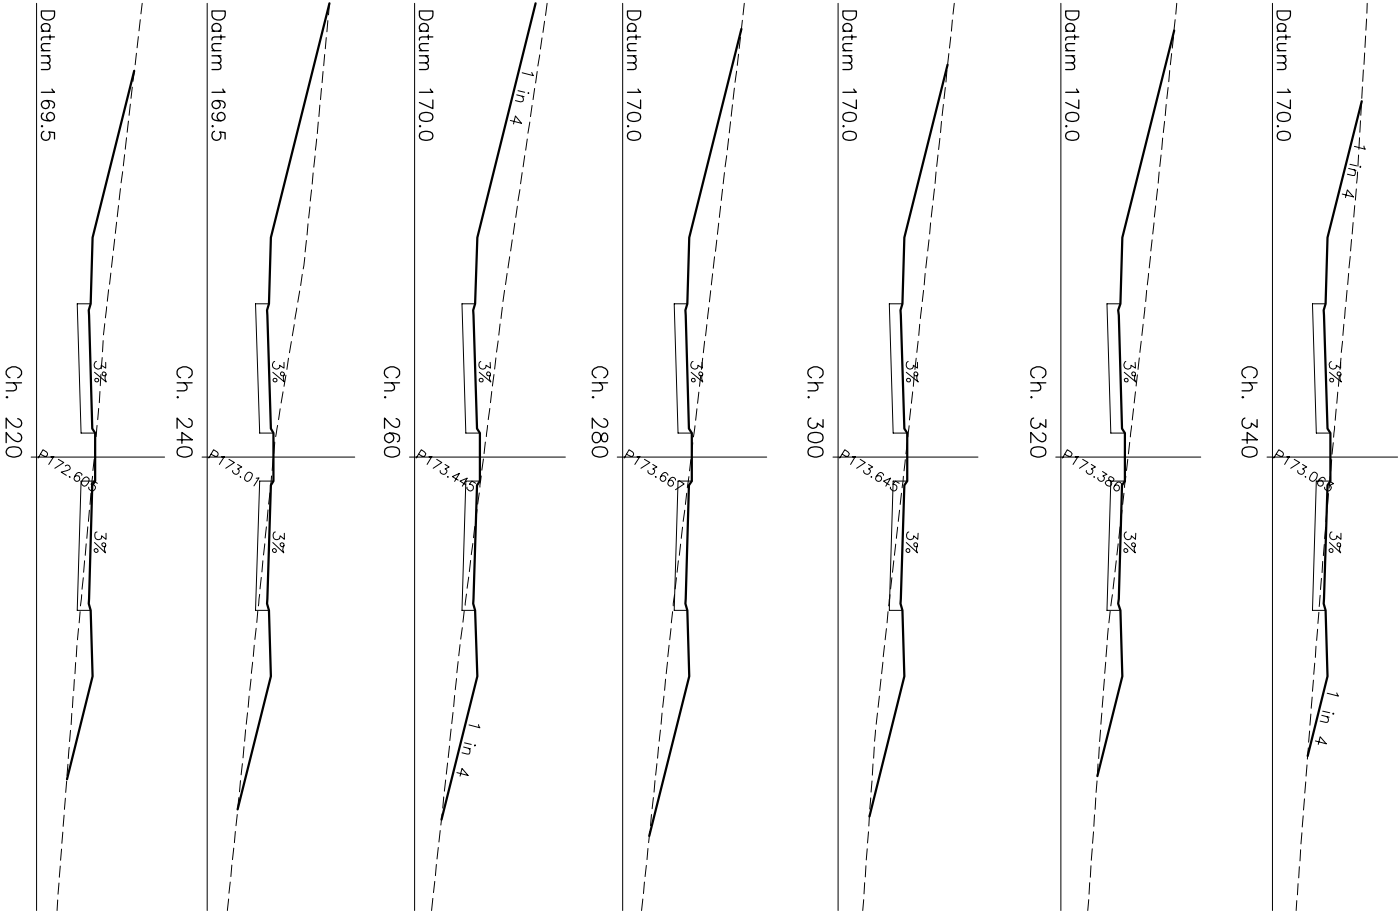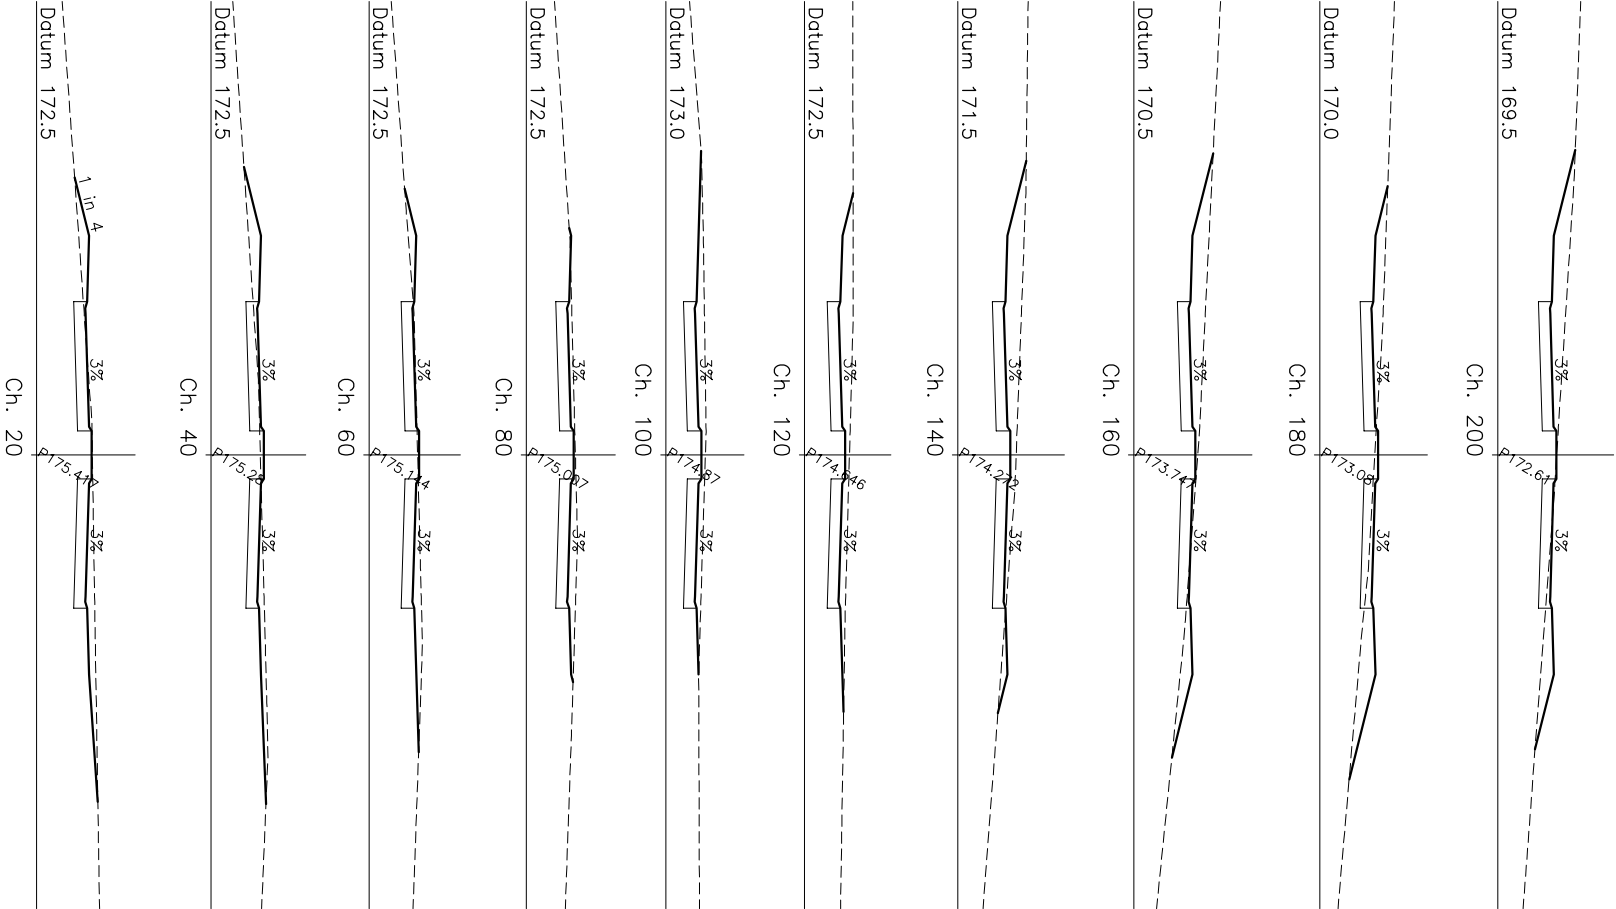





PRELIMINARY DESIGN ONLY
BATTERS SUBJECT TO ARCHITECT'S FINAL BUILDING DESIGN LEVELS
REFER TO TYPICAL SECTION DWG No. 1355-07-14 & 05



CROSS SECTION - ROAD 110


ROAD TYPE B4 15.0m

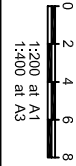

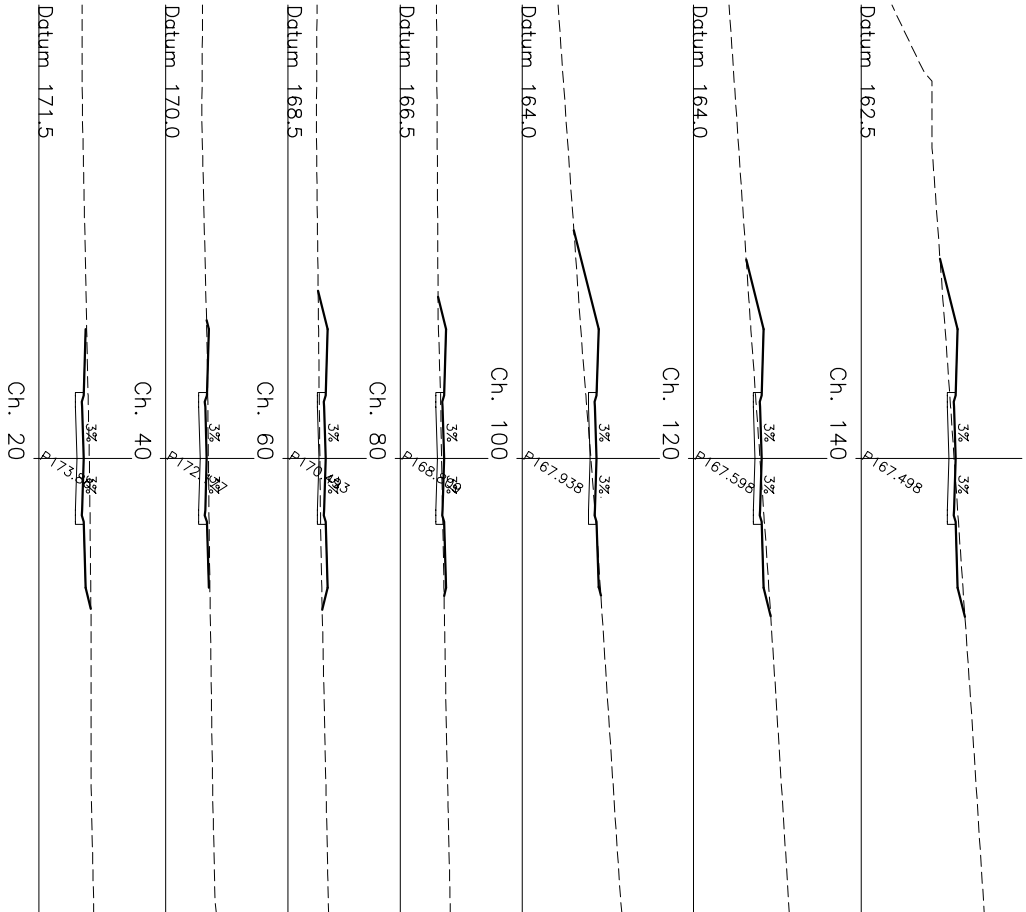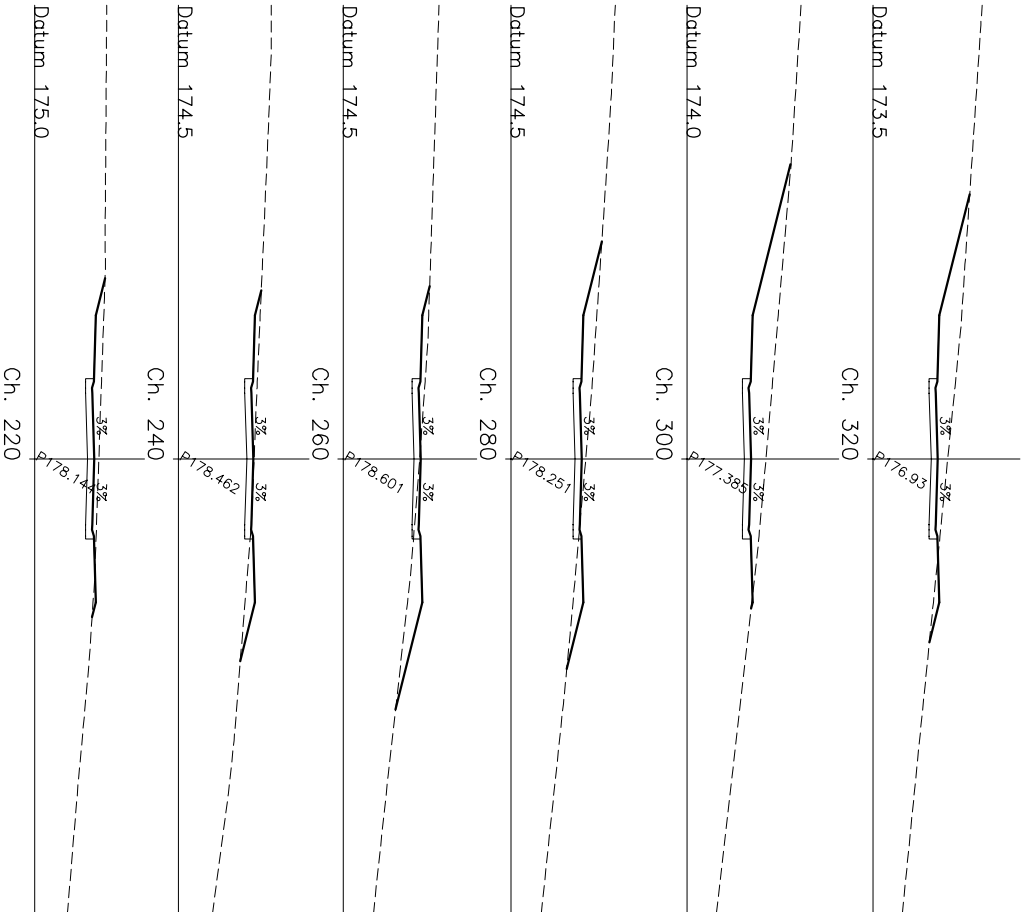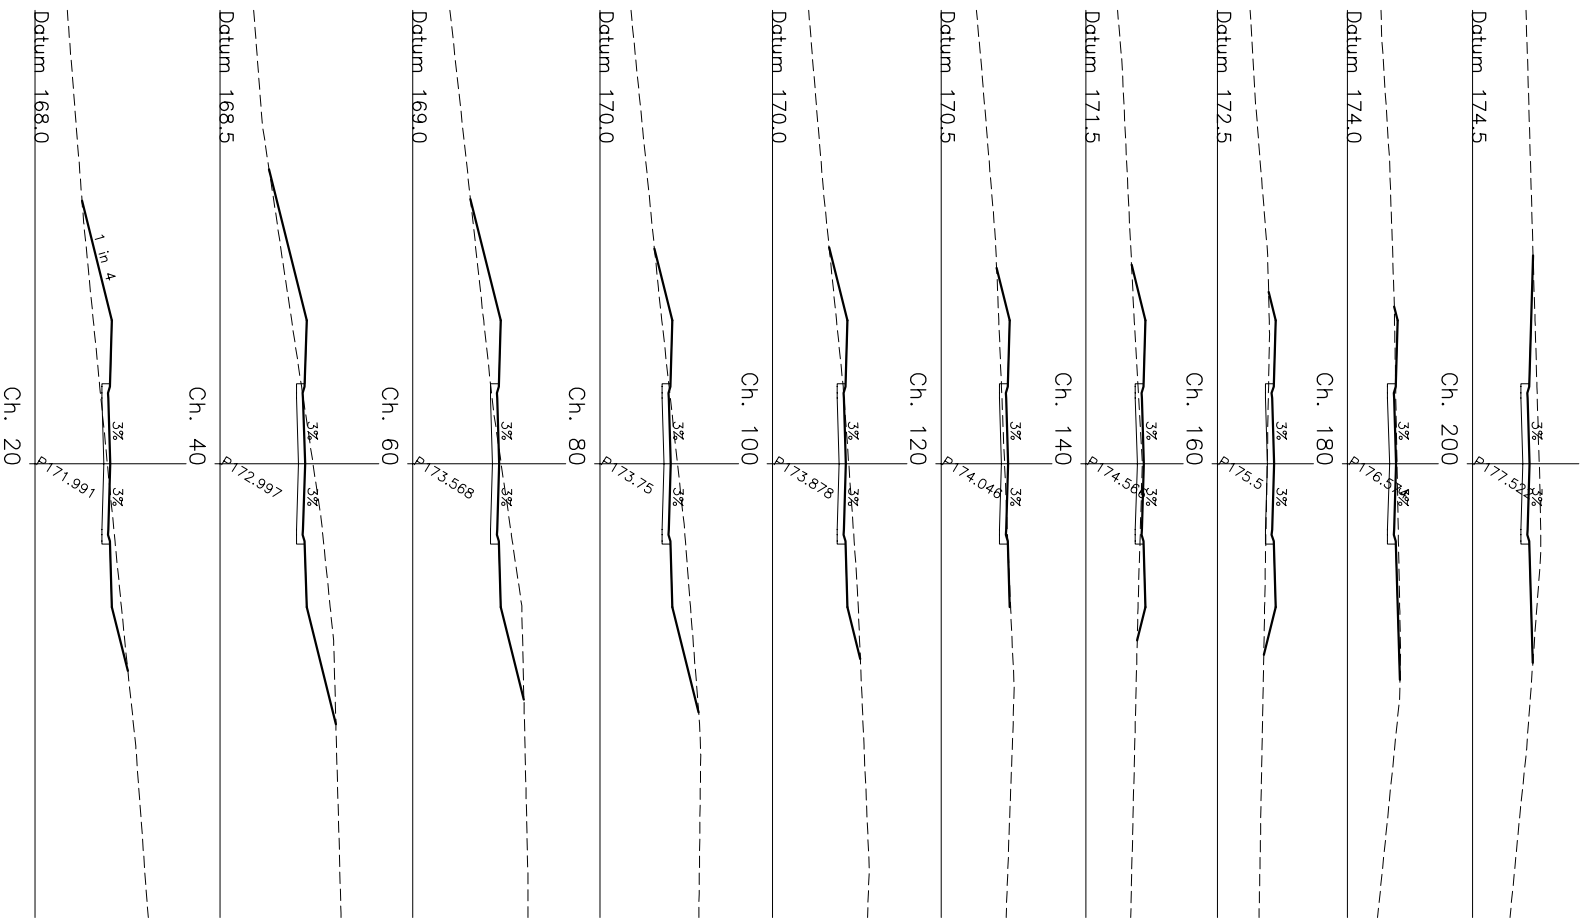




CROSS SECTION - ROAD 113
ROAD TYPE D2 6.0m

PRELIMINARY DESIGN ONLY
BATTERS SUBJECT TO ARCHITECTS FINAL BUILDING DESIGN LEVELS
REFER TO TYPICAL SECTION DWG No. 1355-07-14 & 05

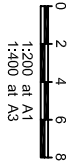


CROSS SECTION - ROAD 111
ROAD TYPE D2 6.0m

CROSS SECTIONS
1355 - 07 - SK132

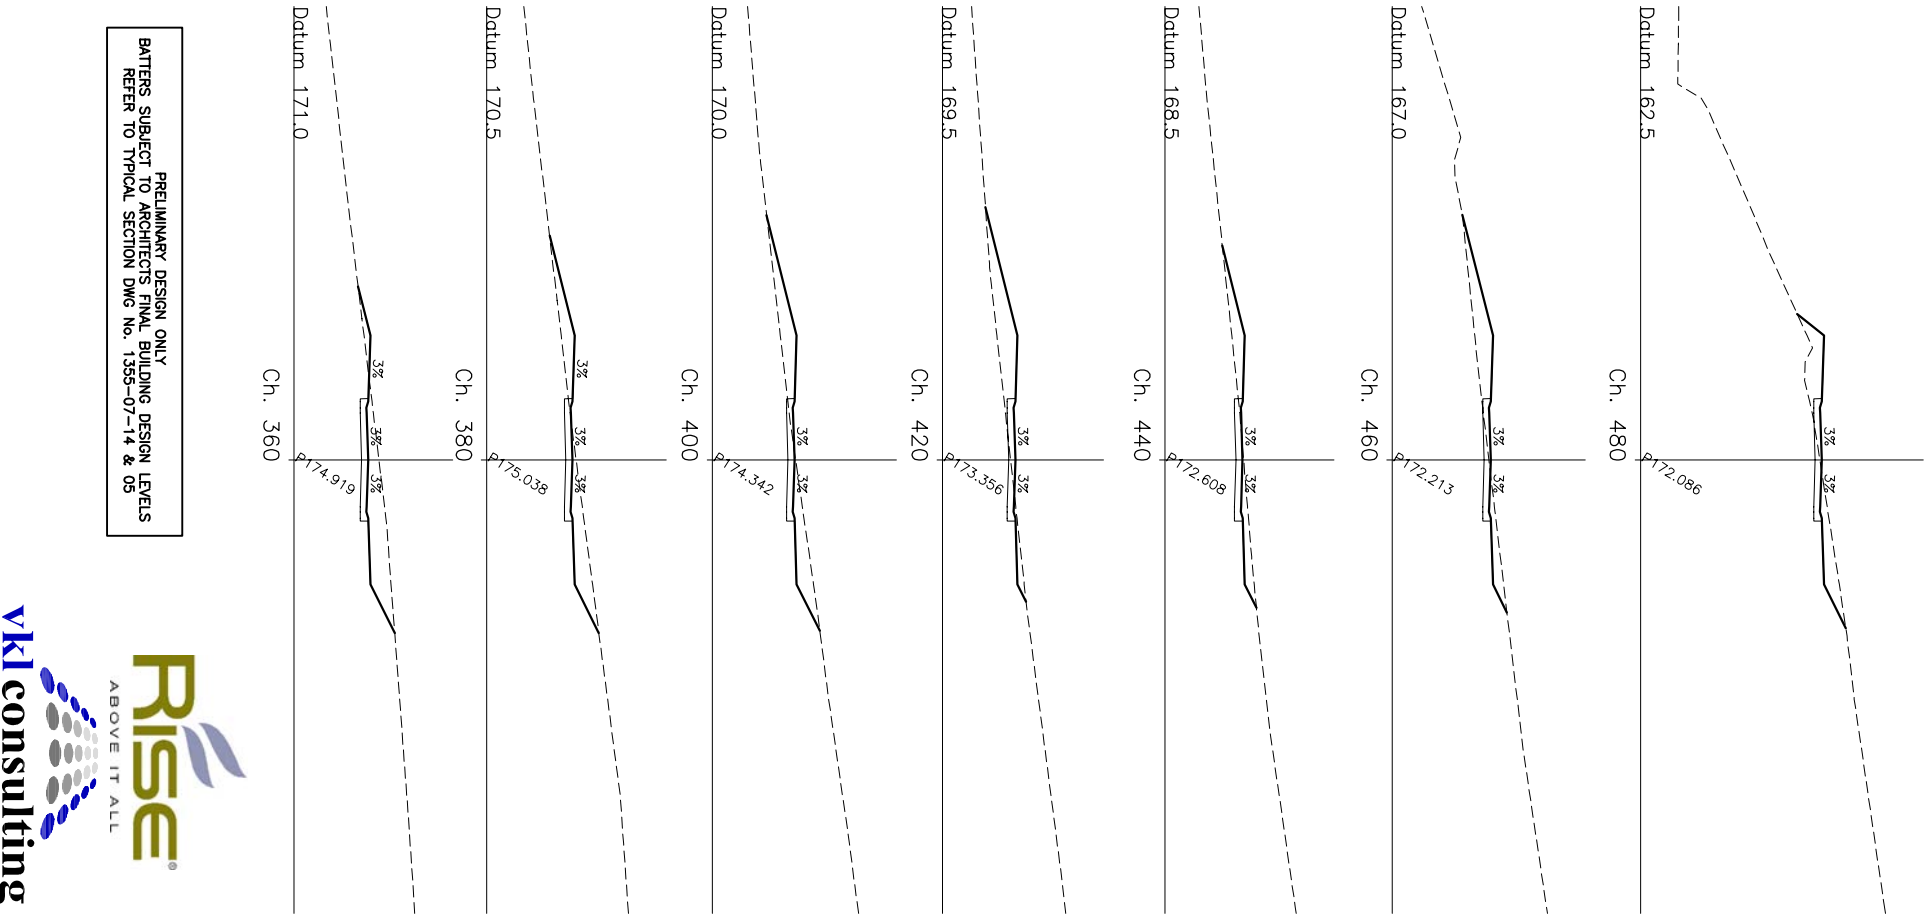
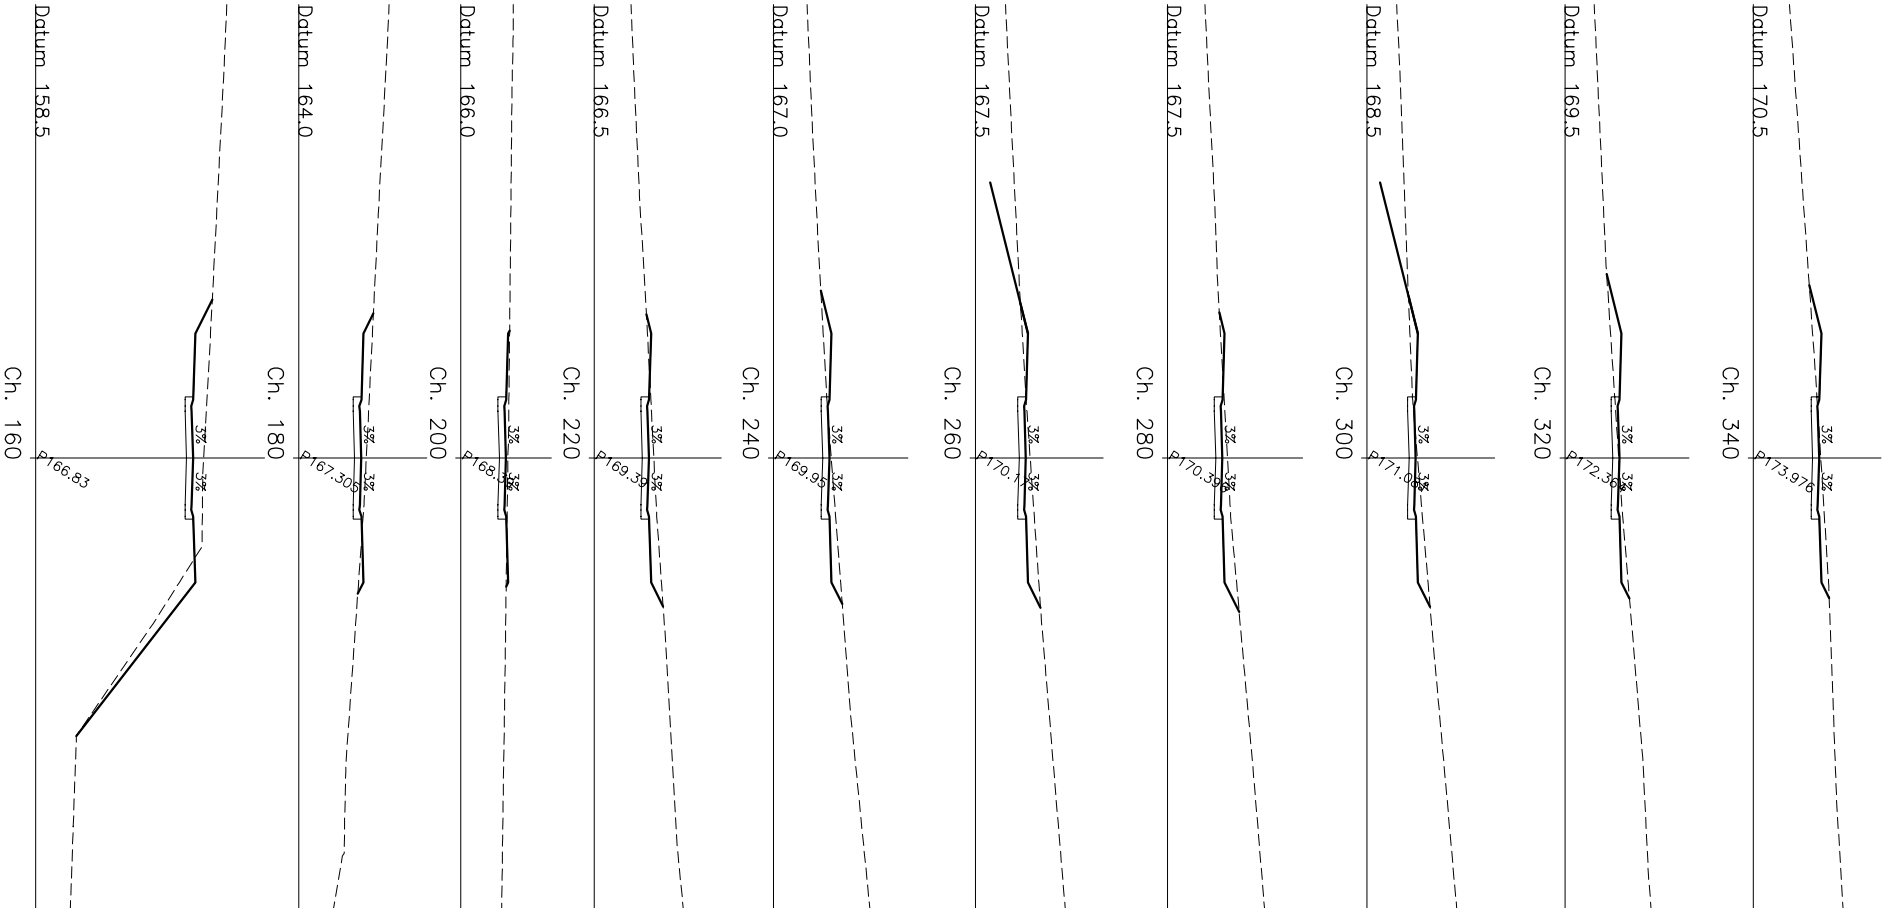
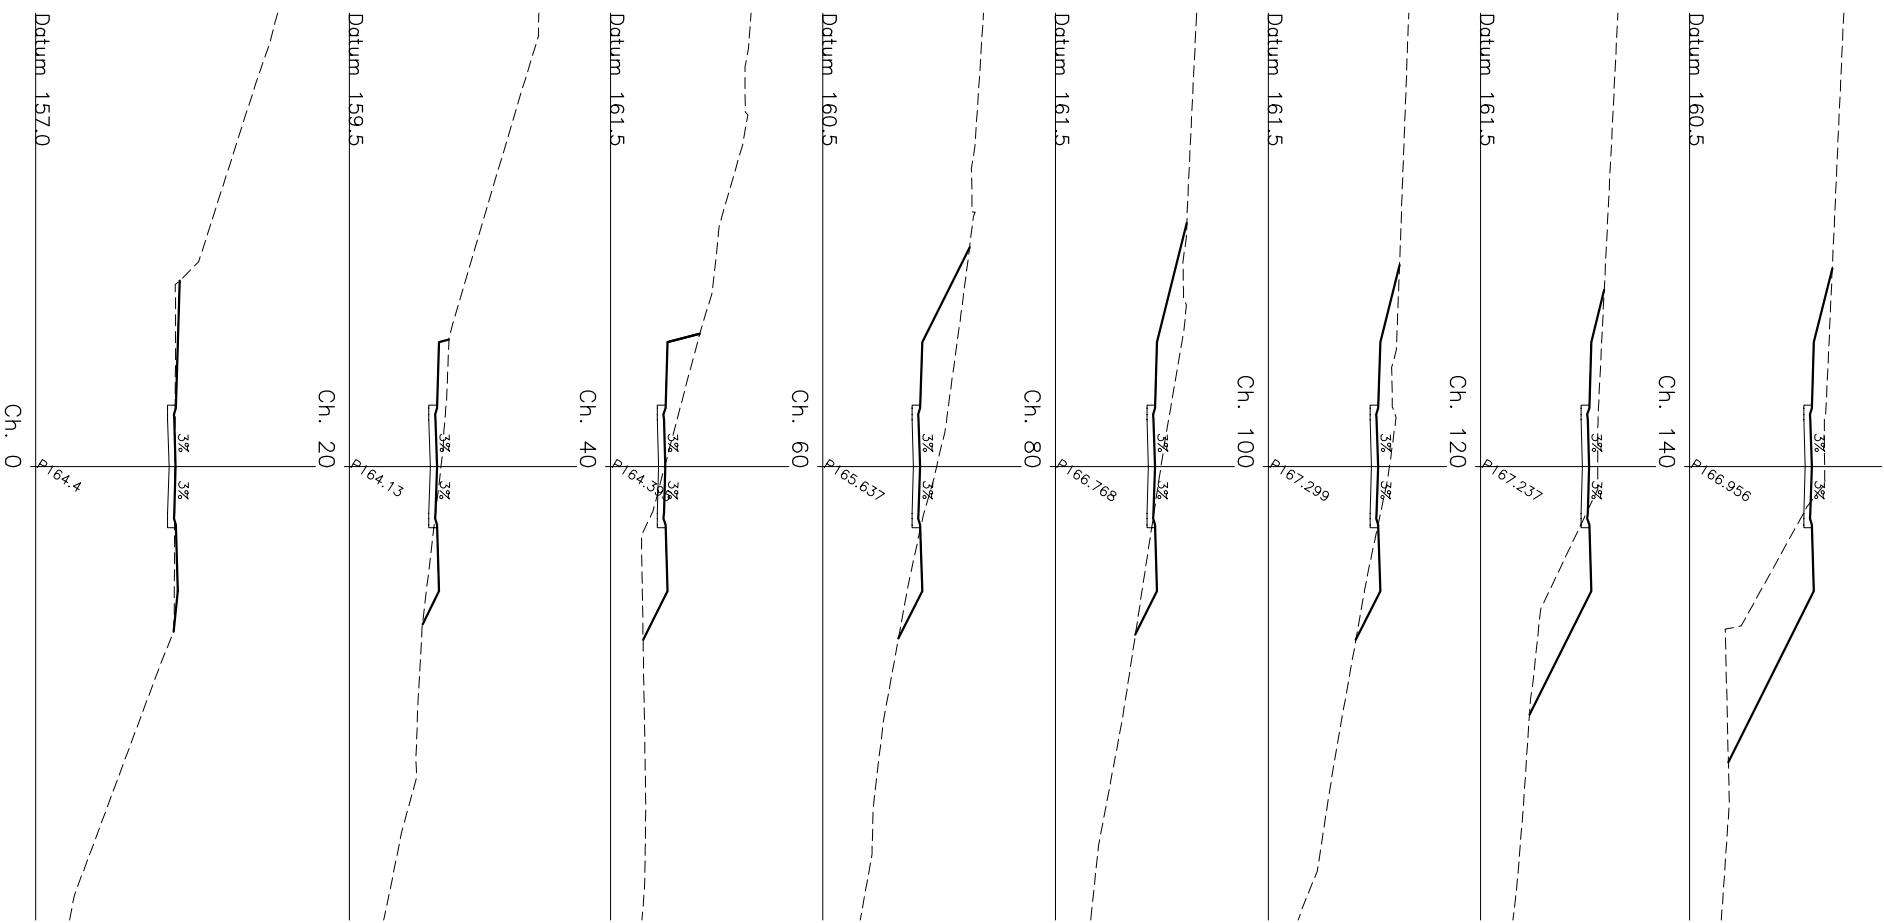


PRELIMINARY DESIGN ONLY
BATERS SUBJECT TO ARCHITECT'S FINAL BUILDING DESIGN LEVELS
REFER TO TYPICAL SECTION DWG NO. 1355-07-14 & 05

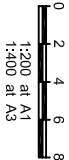

CROSS SECTION - ROAD 114
ROAD TYPE E2 5.5m


CROSS SECTIONS
1355 - 07 - SK133

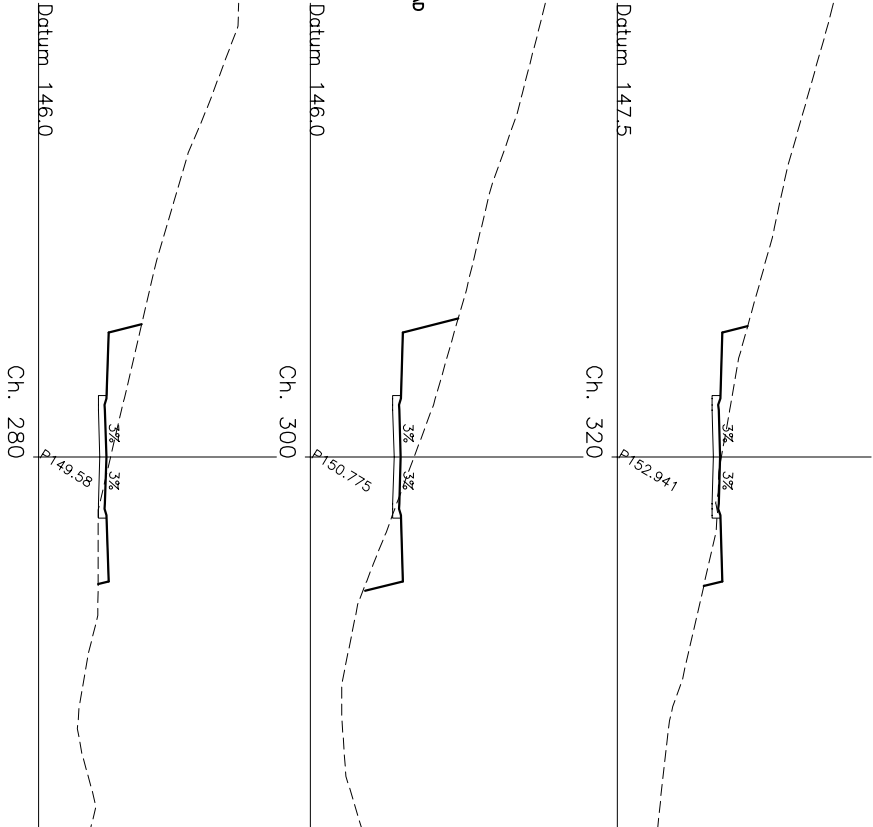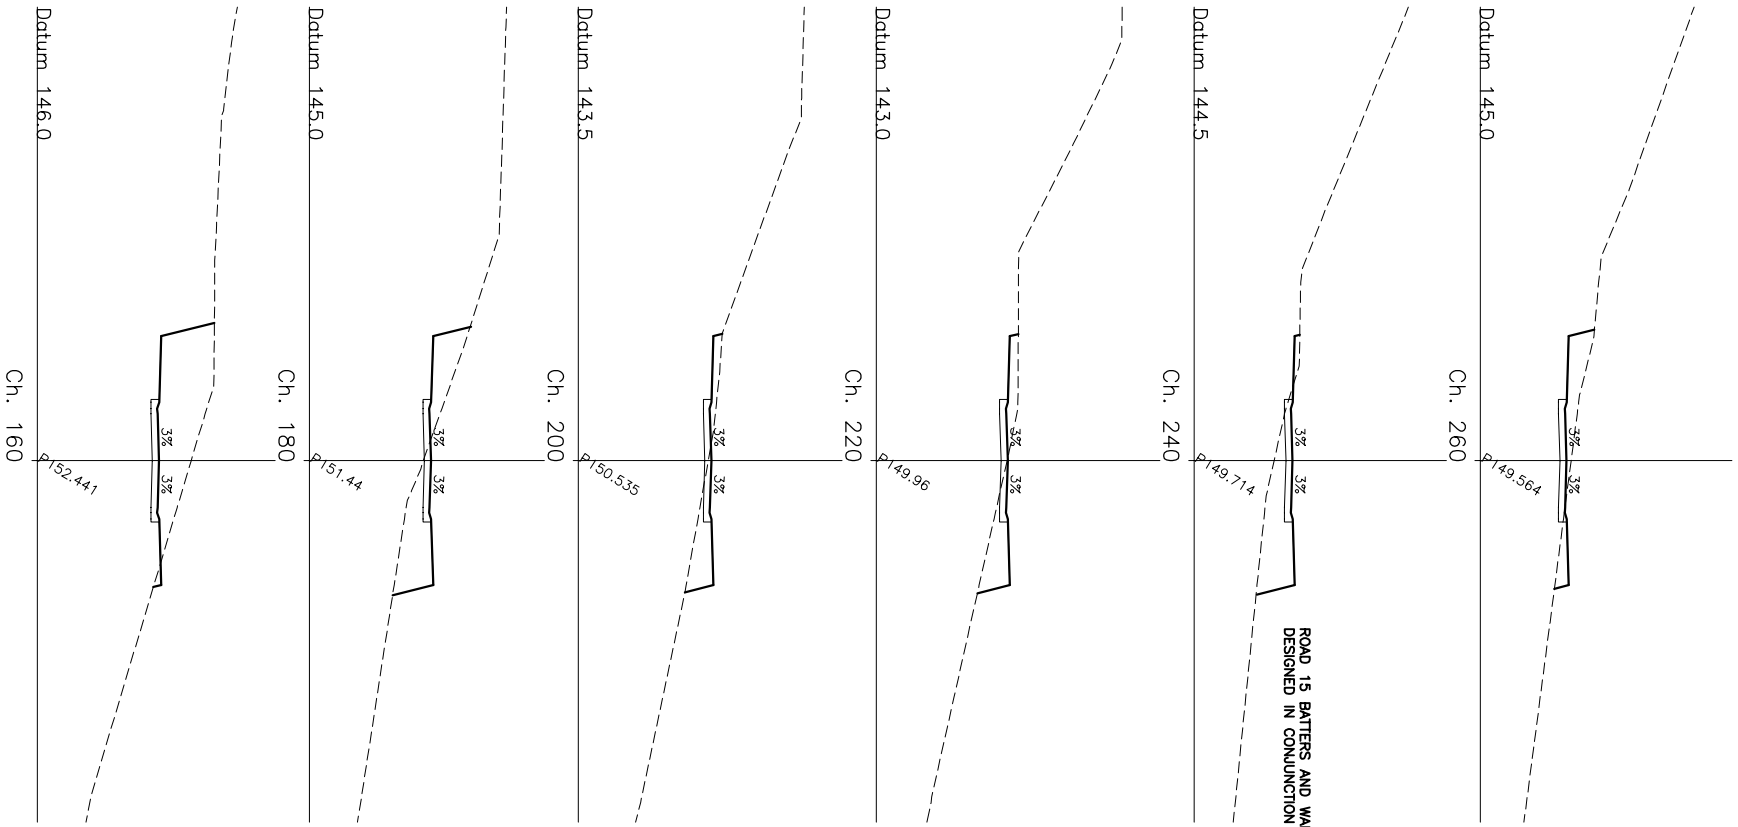
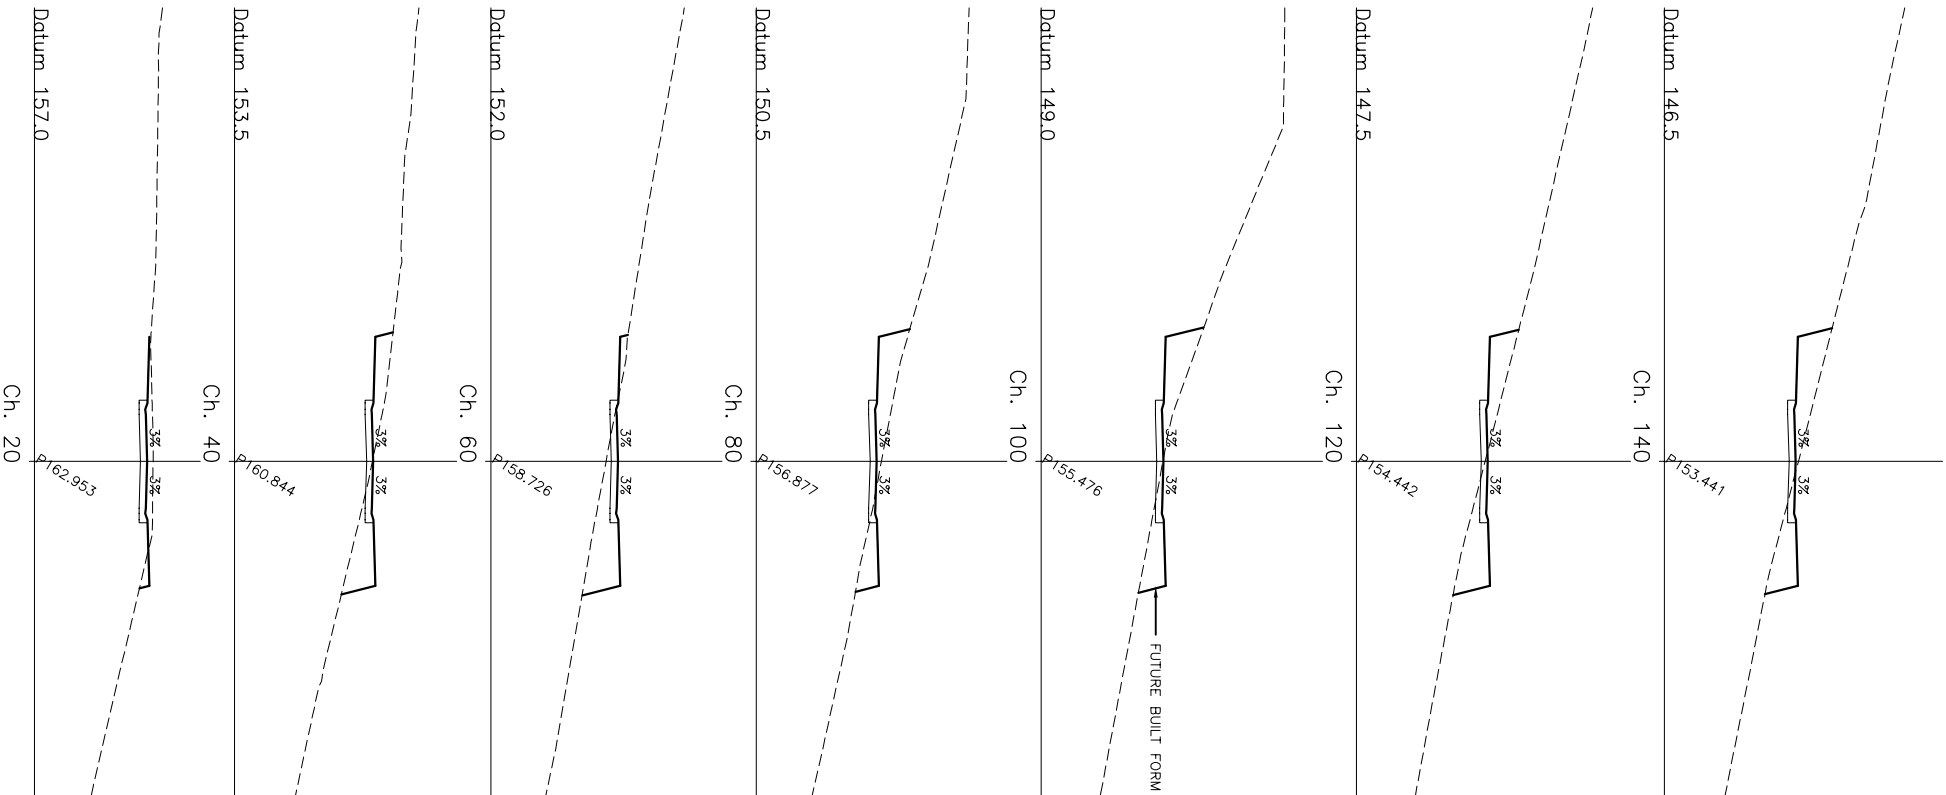


PRELIMINARY DESIGN ONLY
BATTERS SUBJECT TO ARCHITECTS FINAL BUILDING DESIGN LEVELS
REFER TO TYPICAL SECTION DWG No. 1355-07-14 & 05





CROSS SECTION - ROAD 115
ROAD TYPE E2 5.5m

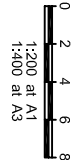

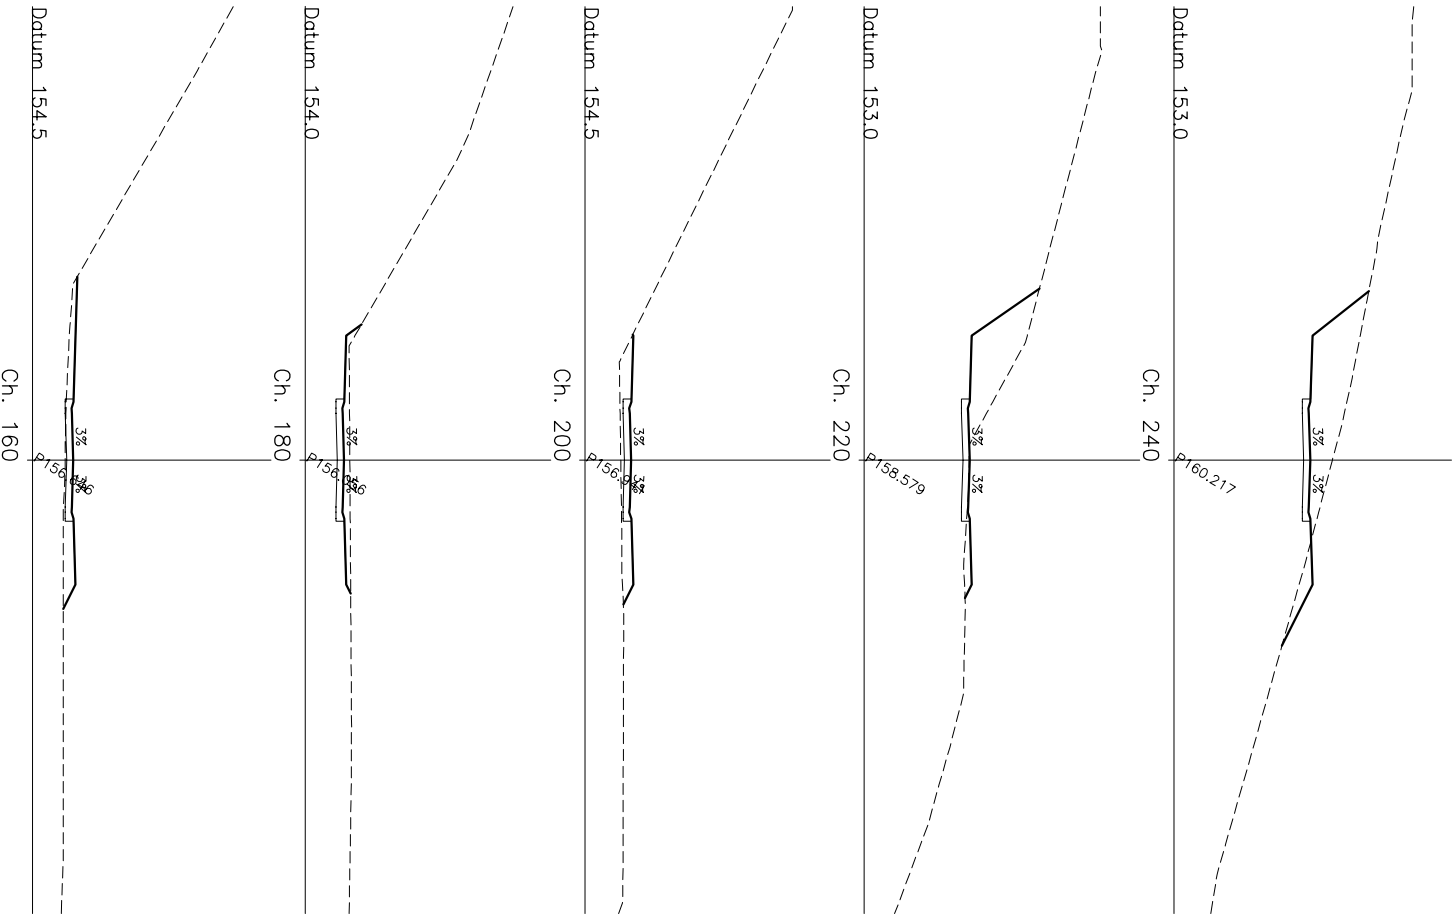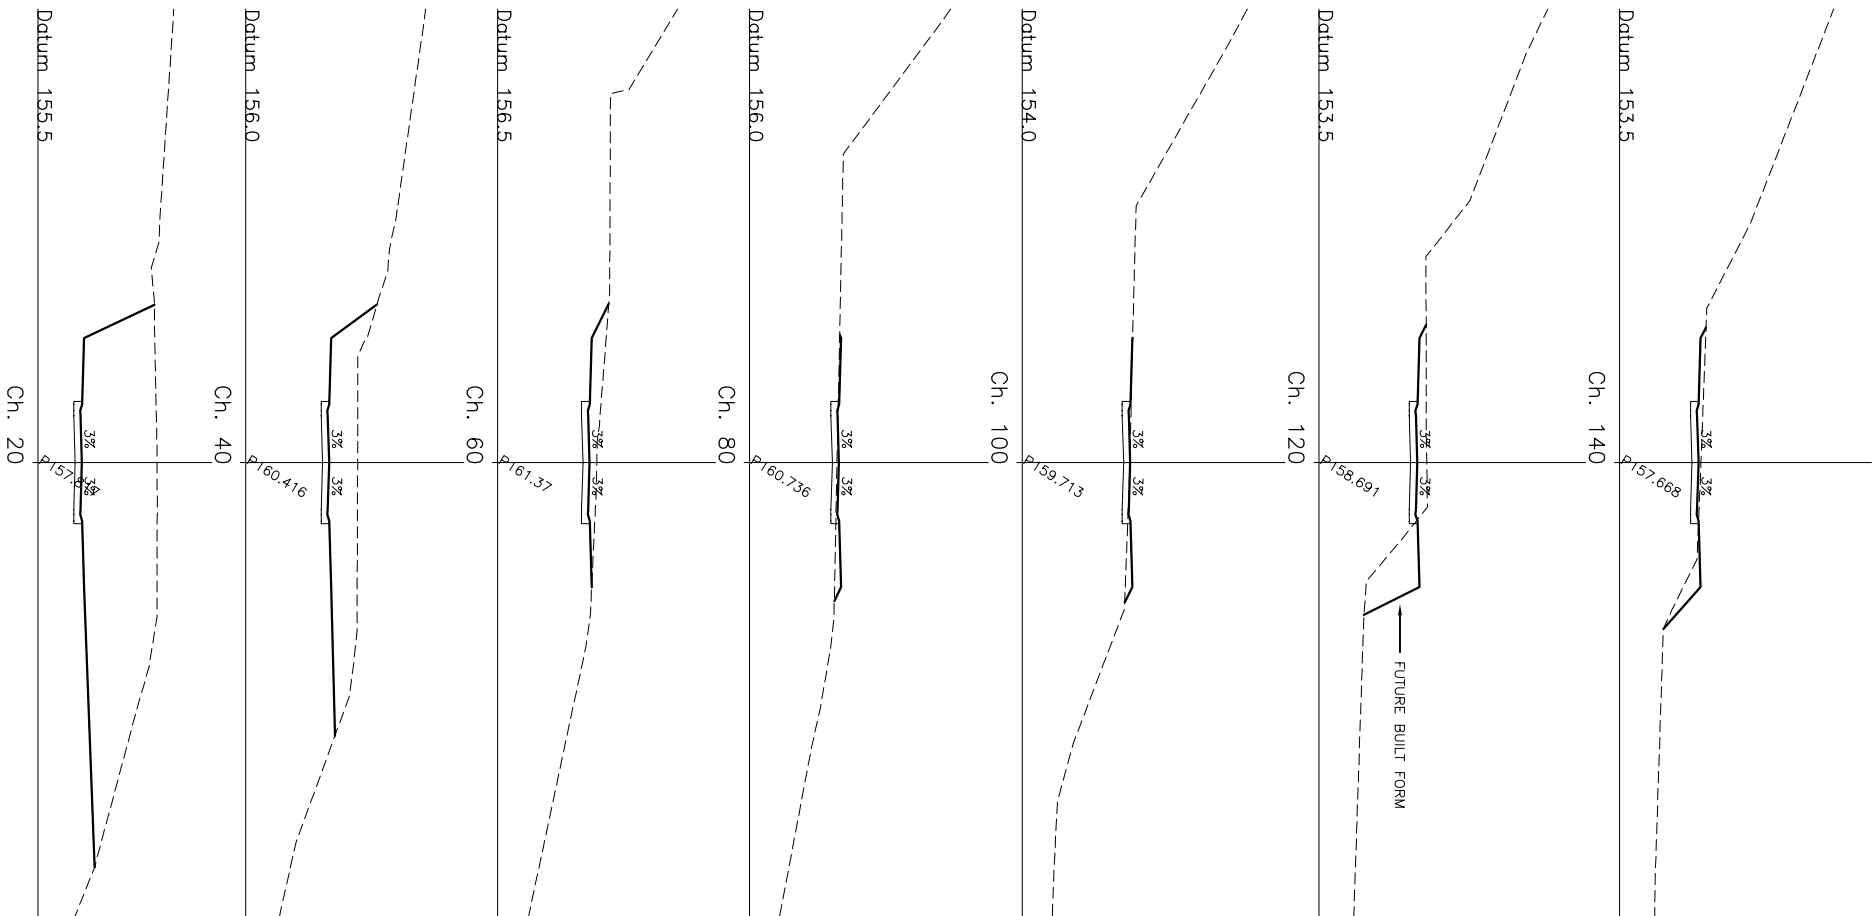

PRELIMINARY DESIGN ONLY
BATTERS SUBJECT TO ARCHITECTS FINAL BUILDING DESIGN LEVELS
REFER TO TYPICAL SECTION DWG No. 1355-07-14 & 05




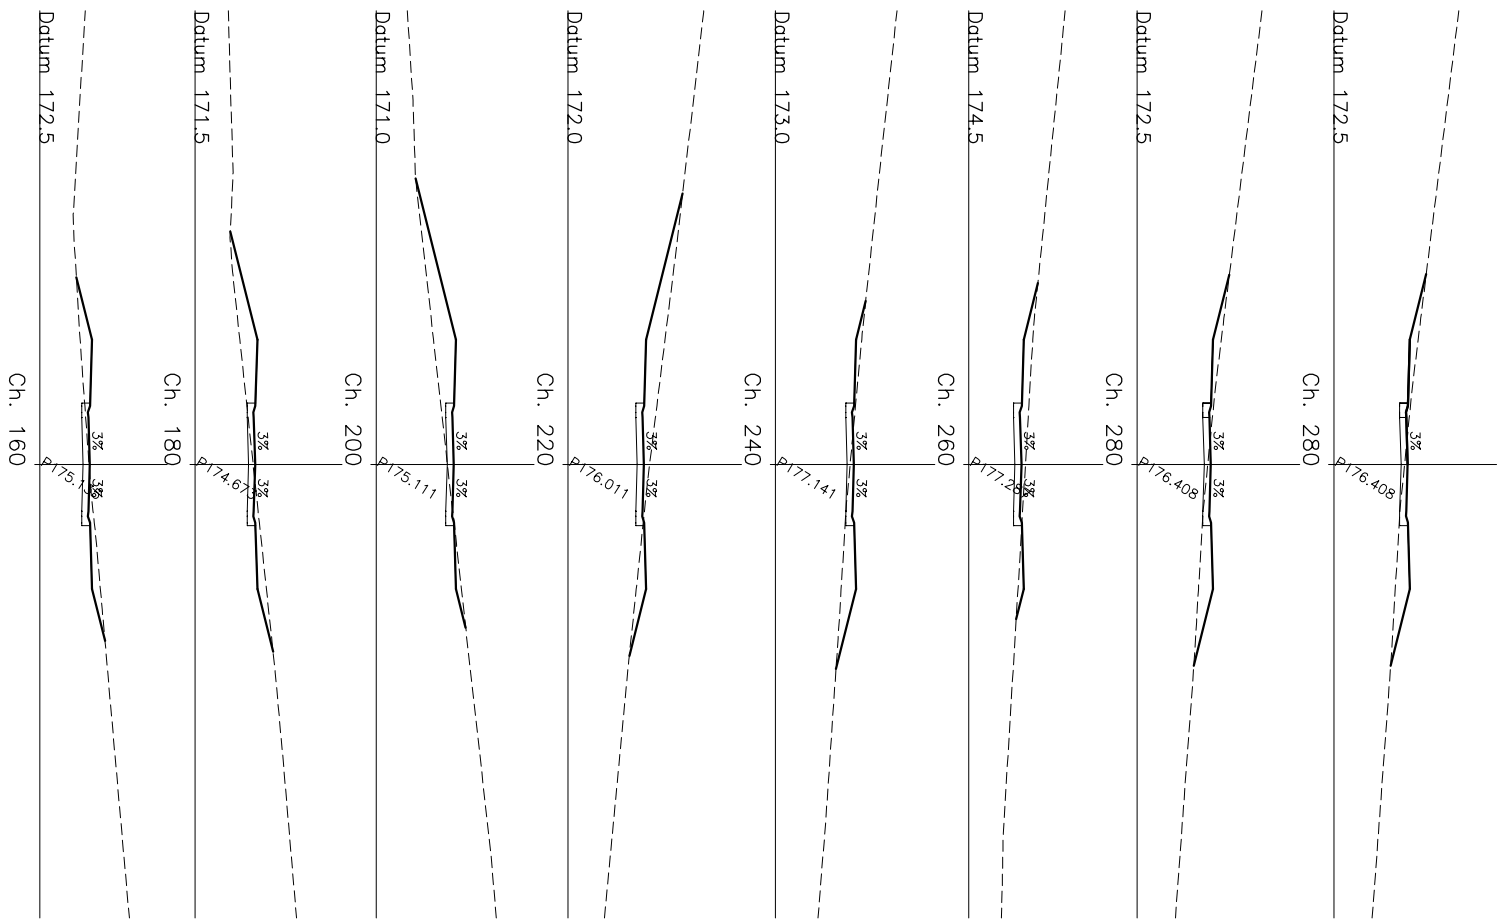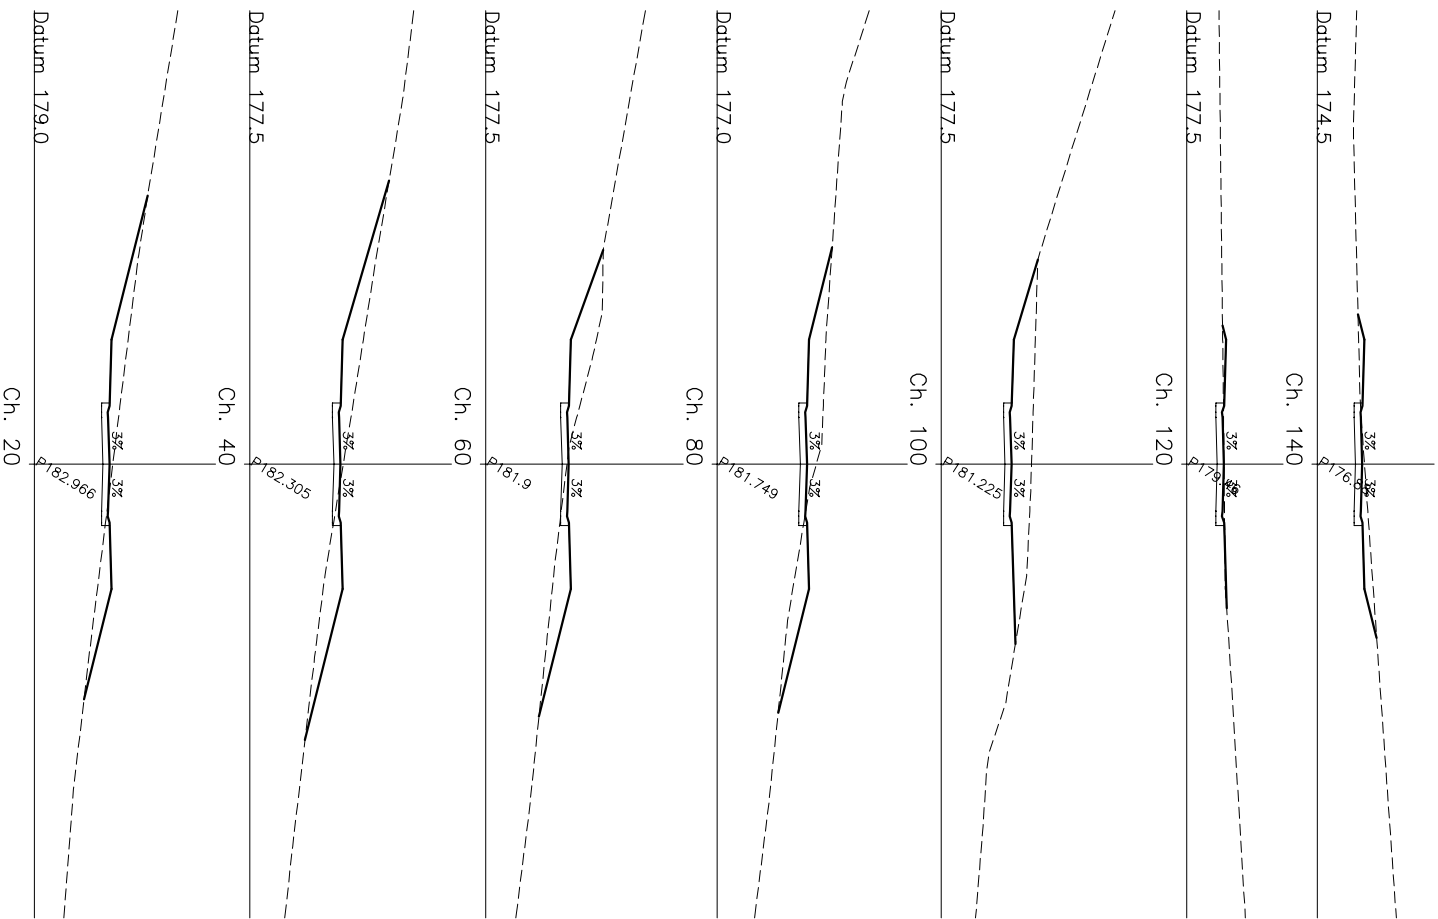


PRELIMINARY DESIGN ONLY
BATTERS SUBJECT TO ARCHITECT'S FINAL BUILDING DESIGN LEVELS
REFER TO TYPICAL SECTION DWG No. 1355-07-14 & 05

CROSS SECTION - ROAD 131


ROAD TYPE E3 5.5m

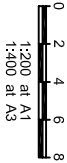

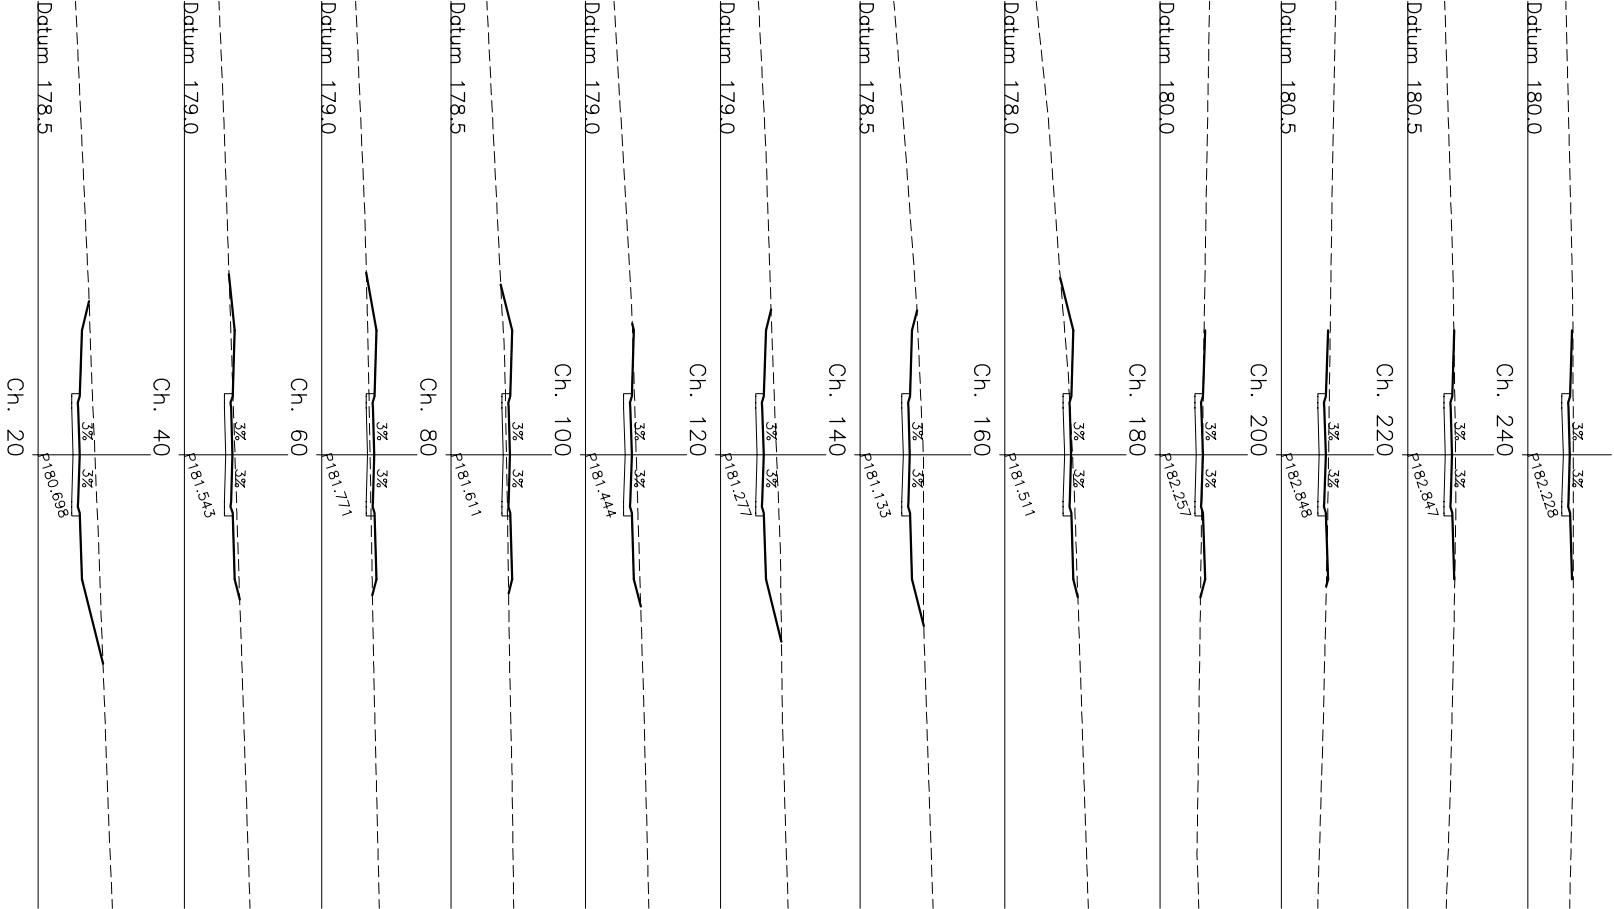

CROSS SECTION - ROAD 123

ROAD TYPE E3 5.5m

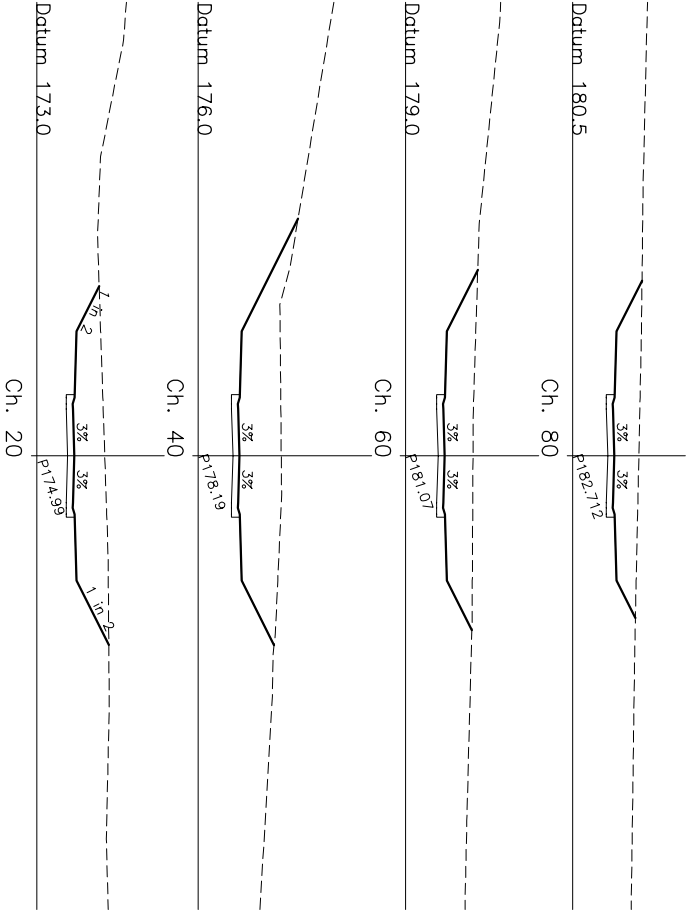


CROSS SECTION - ROAD 120


ROAD TYPE C 7.5m


PRELIMINARY DESIGN ONLY
BATTERS SUBJECT TO ARCHITECT'S FINAL BUILDING DESIGN LEVELS
REFER TO TYPICAL SECTION DWG No. 1355-07-14 & 05



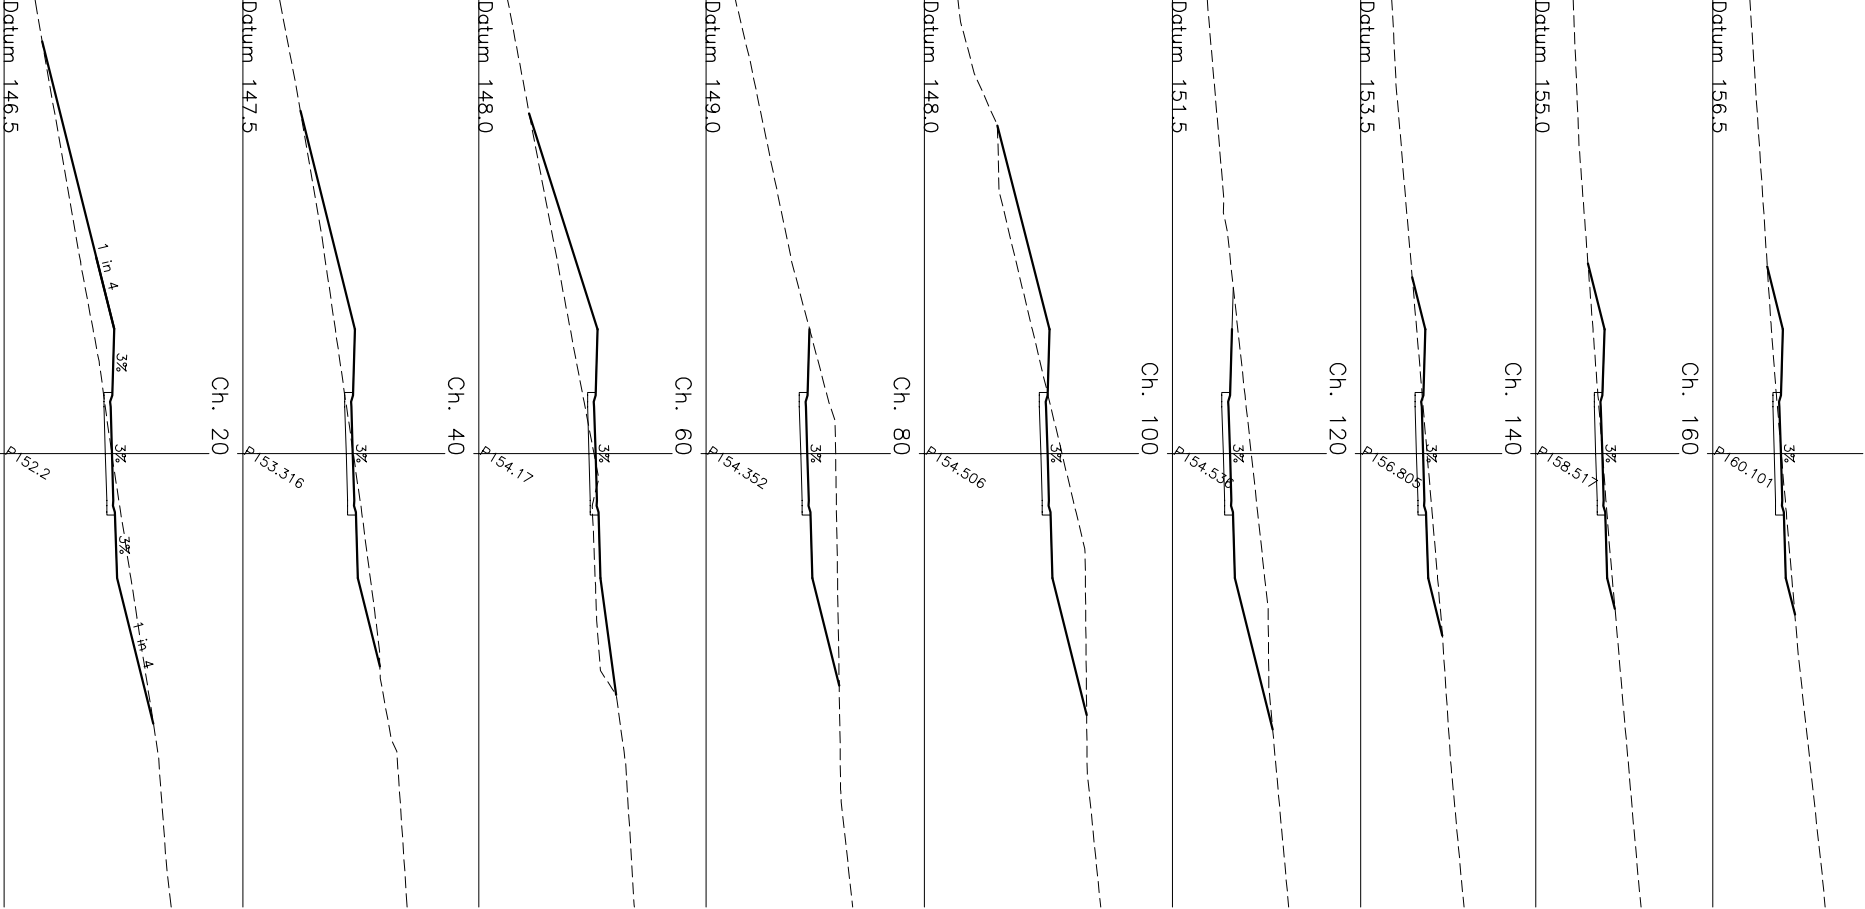


PRELIMINARY DESIGN ONLY
BATTERS SUBJECT TO ARCHITECTS FINAL BUILDING DESIGN LEVELS
REFER TO TYPICAL SECTION DWG No. 1355-07-14 & 05

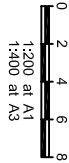

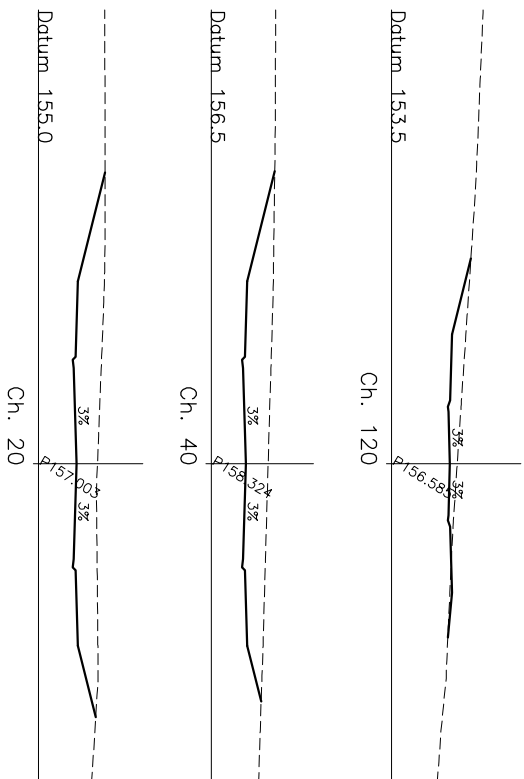


CROSS SECTION - ROAD 124

ROAD TYPE E1 5.5m

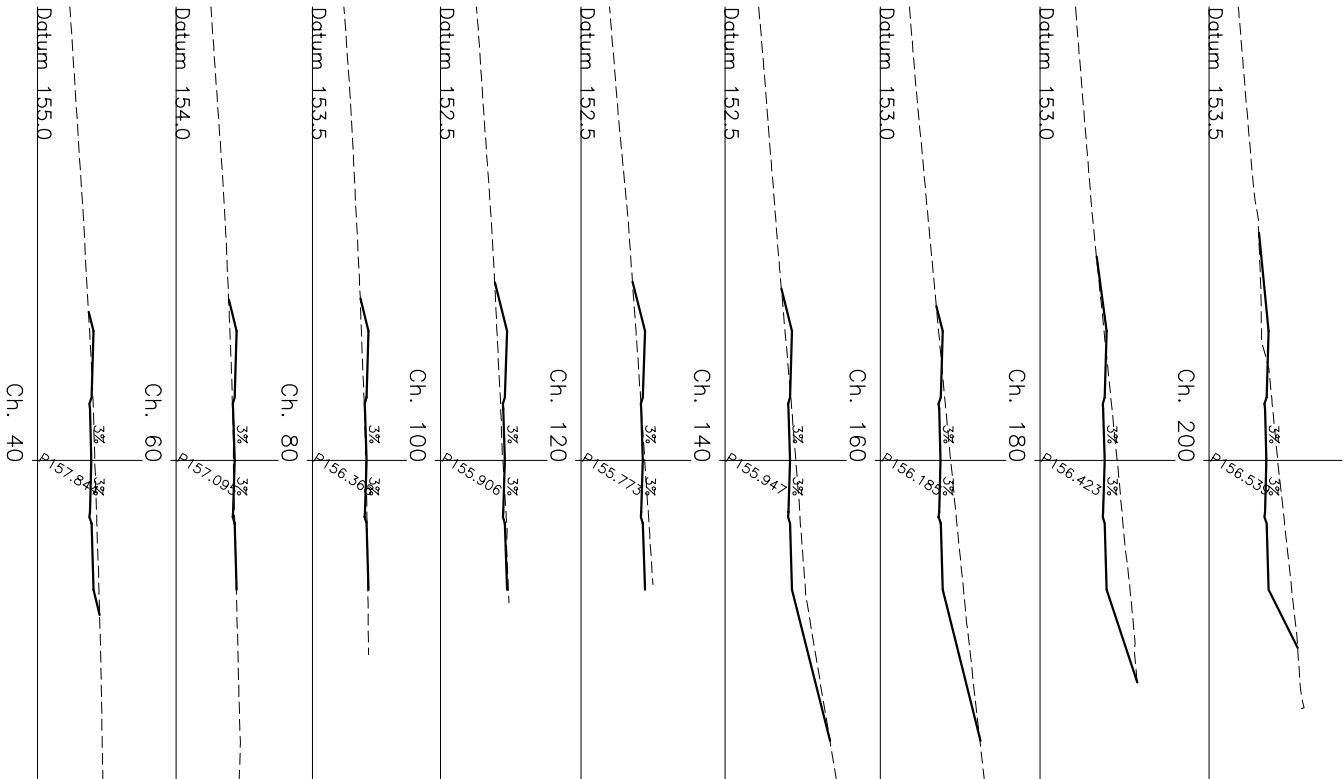

CROSS SECTION - ROAD 125

ROAD TYPE D2 6.0m

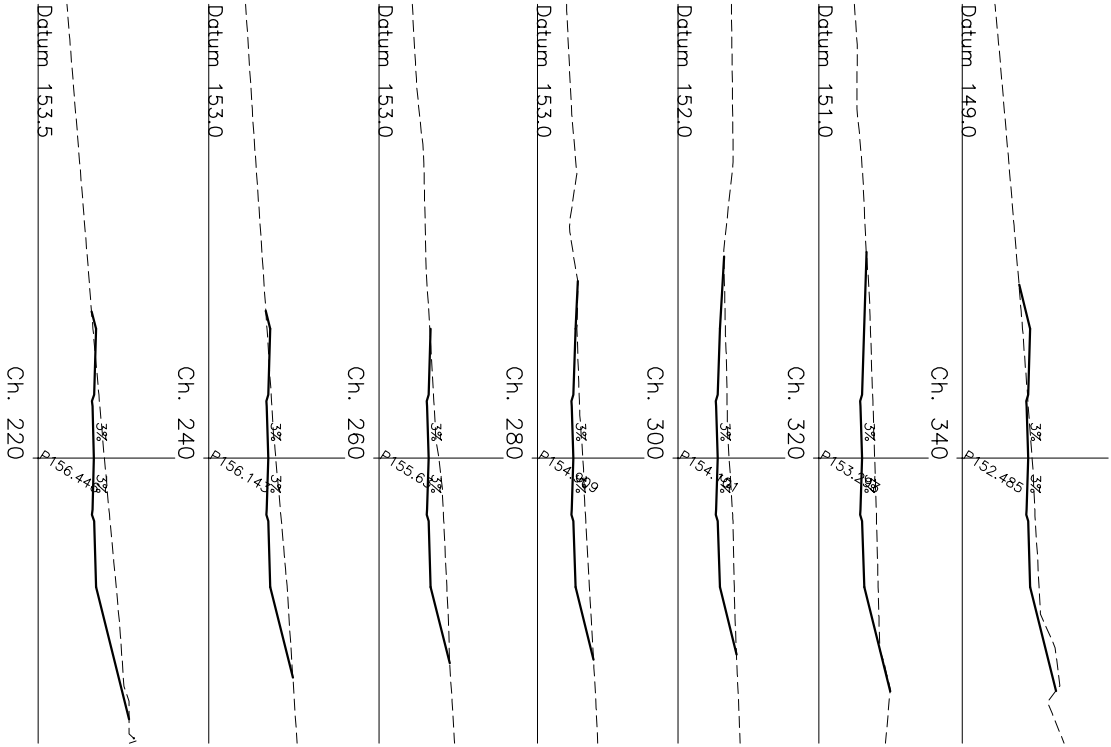

PRELIMINARY DESIGN ONLY
BATTERS SUBJECT TO ARCHITECTS FINAL BUILDING DESIGN LEVELS
REFER TO TYPICAL SECTION DWG No. 1355-07-14 & 05

