



Do not scale drawings. Verify all dimensions on site

issue	amendment	date
A	ISSUE FOR INFORMATION	12.08.09
B	ISSUE FOR PREFERRED PROJECT REPORT	21.08.09

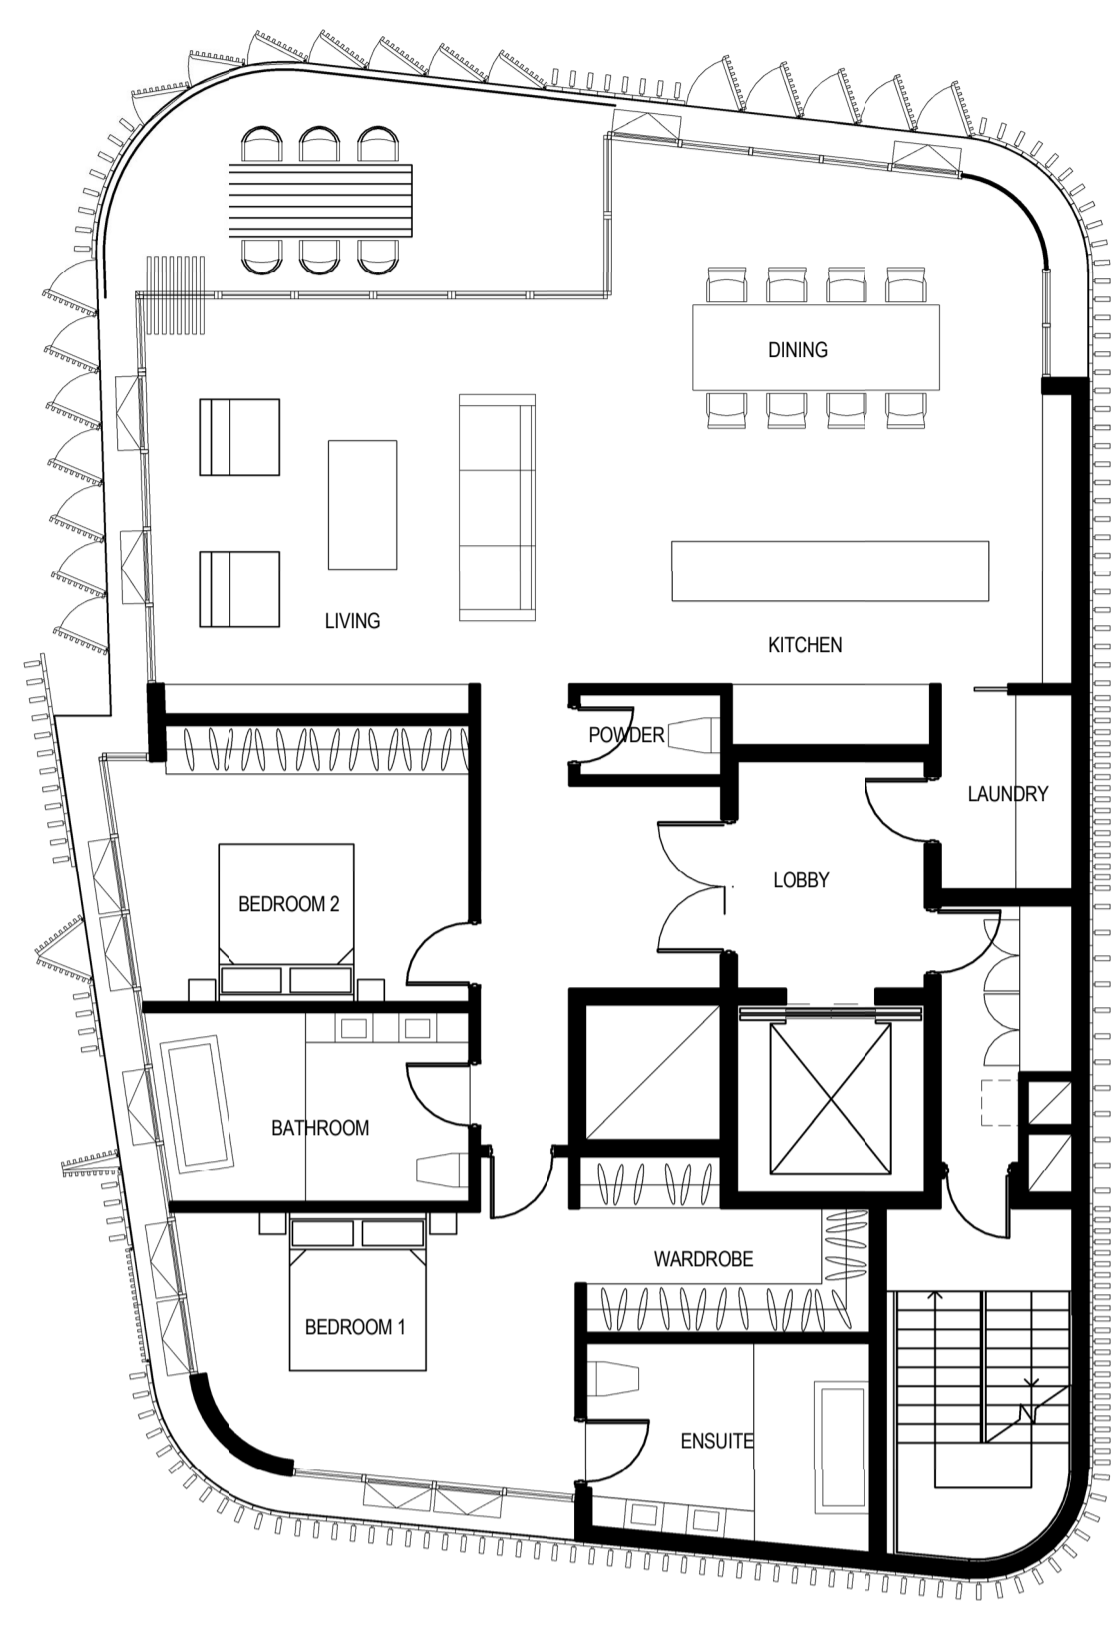


UNIT 105 (2B)
 UNIT 205 (2B)
 UNIT 305 (2B)
 UNIT 405 (2B)
 UNIT 505 (2B)

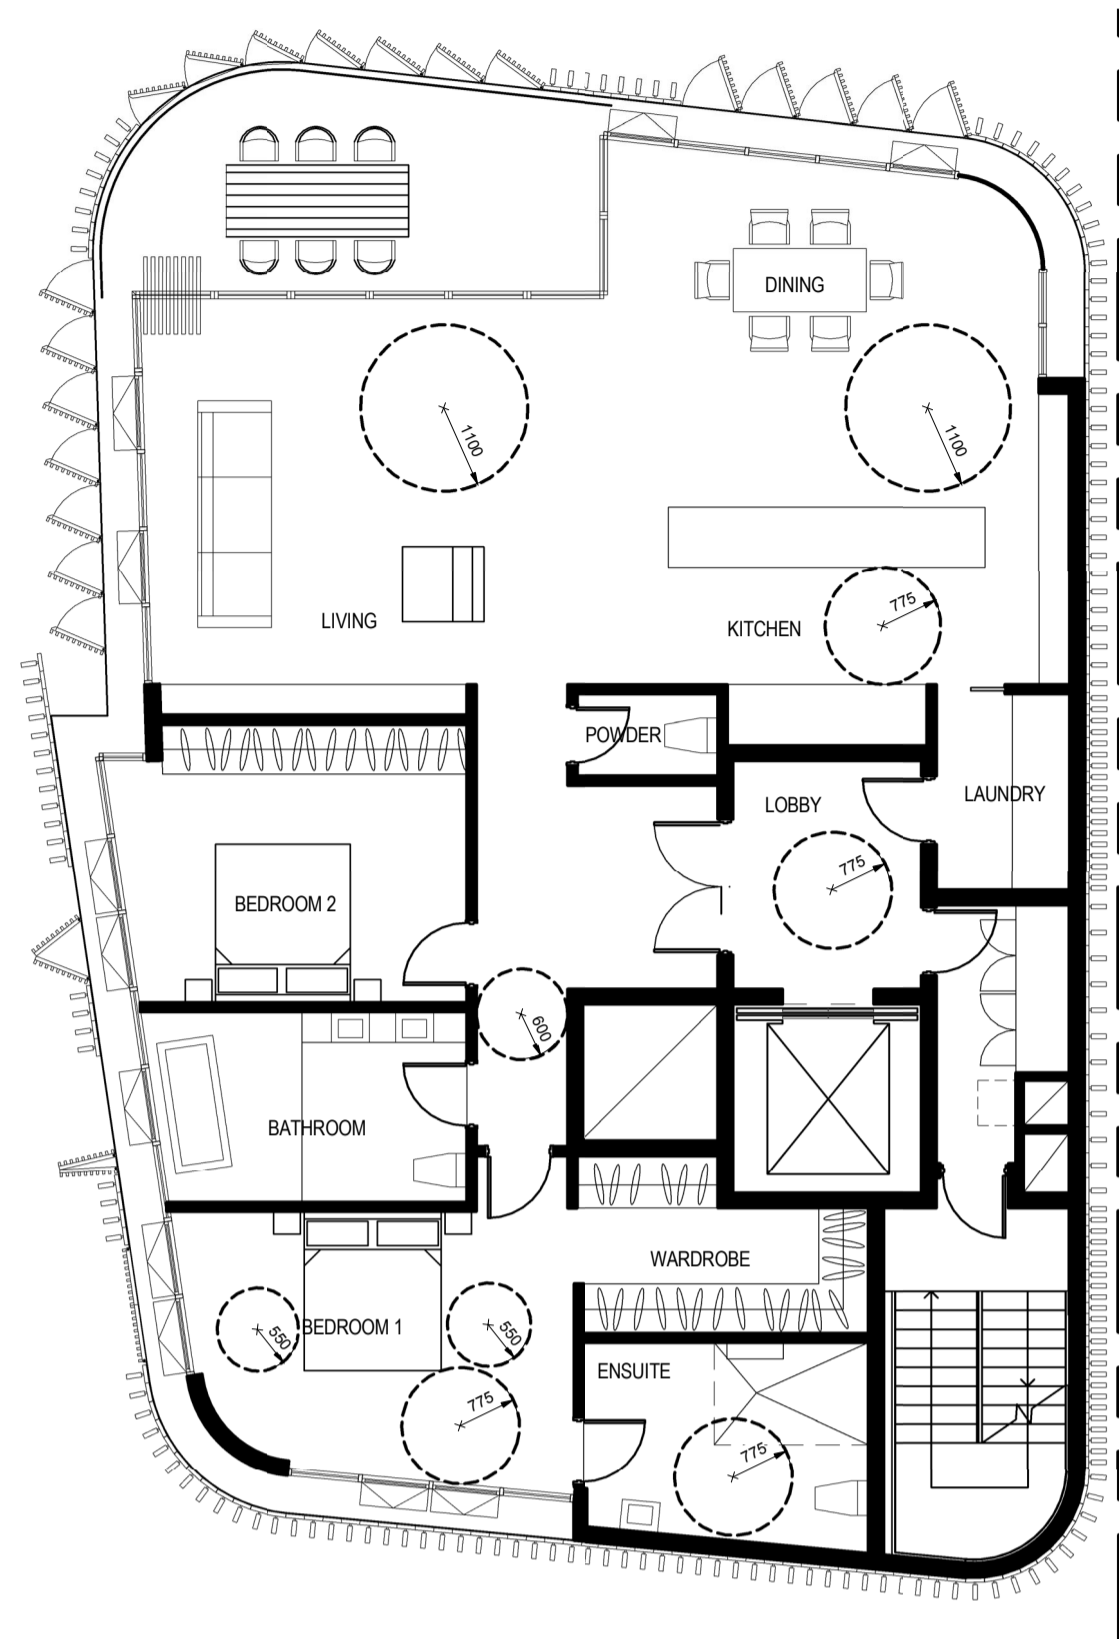


UNIT 105 (2B)
 UNIT 205 (2B)
 UNIT 305 (2B)
 UNIT 405 (2B)
 UNIT 505 (2B)

1 NORTH EAST APARTMENTS - Pre Conversion
 DA03-01 Scale: 1 : 100

2 NORTH EAST APARTMENTS - Post Conversion
 DA03-01 Scale: 1 : 100

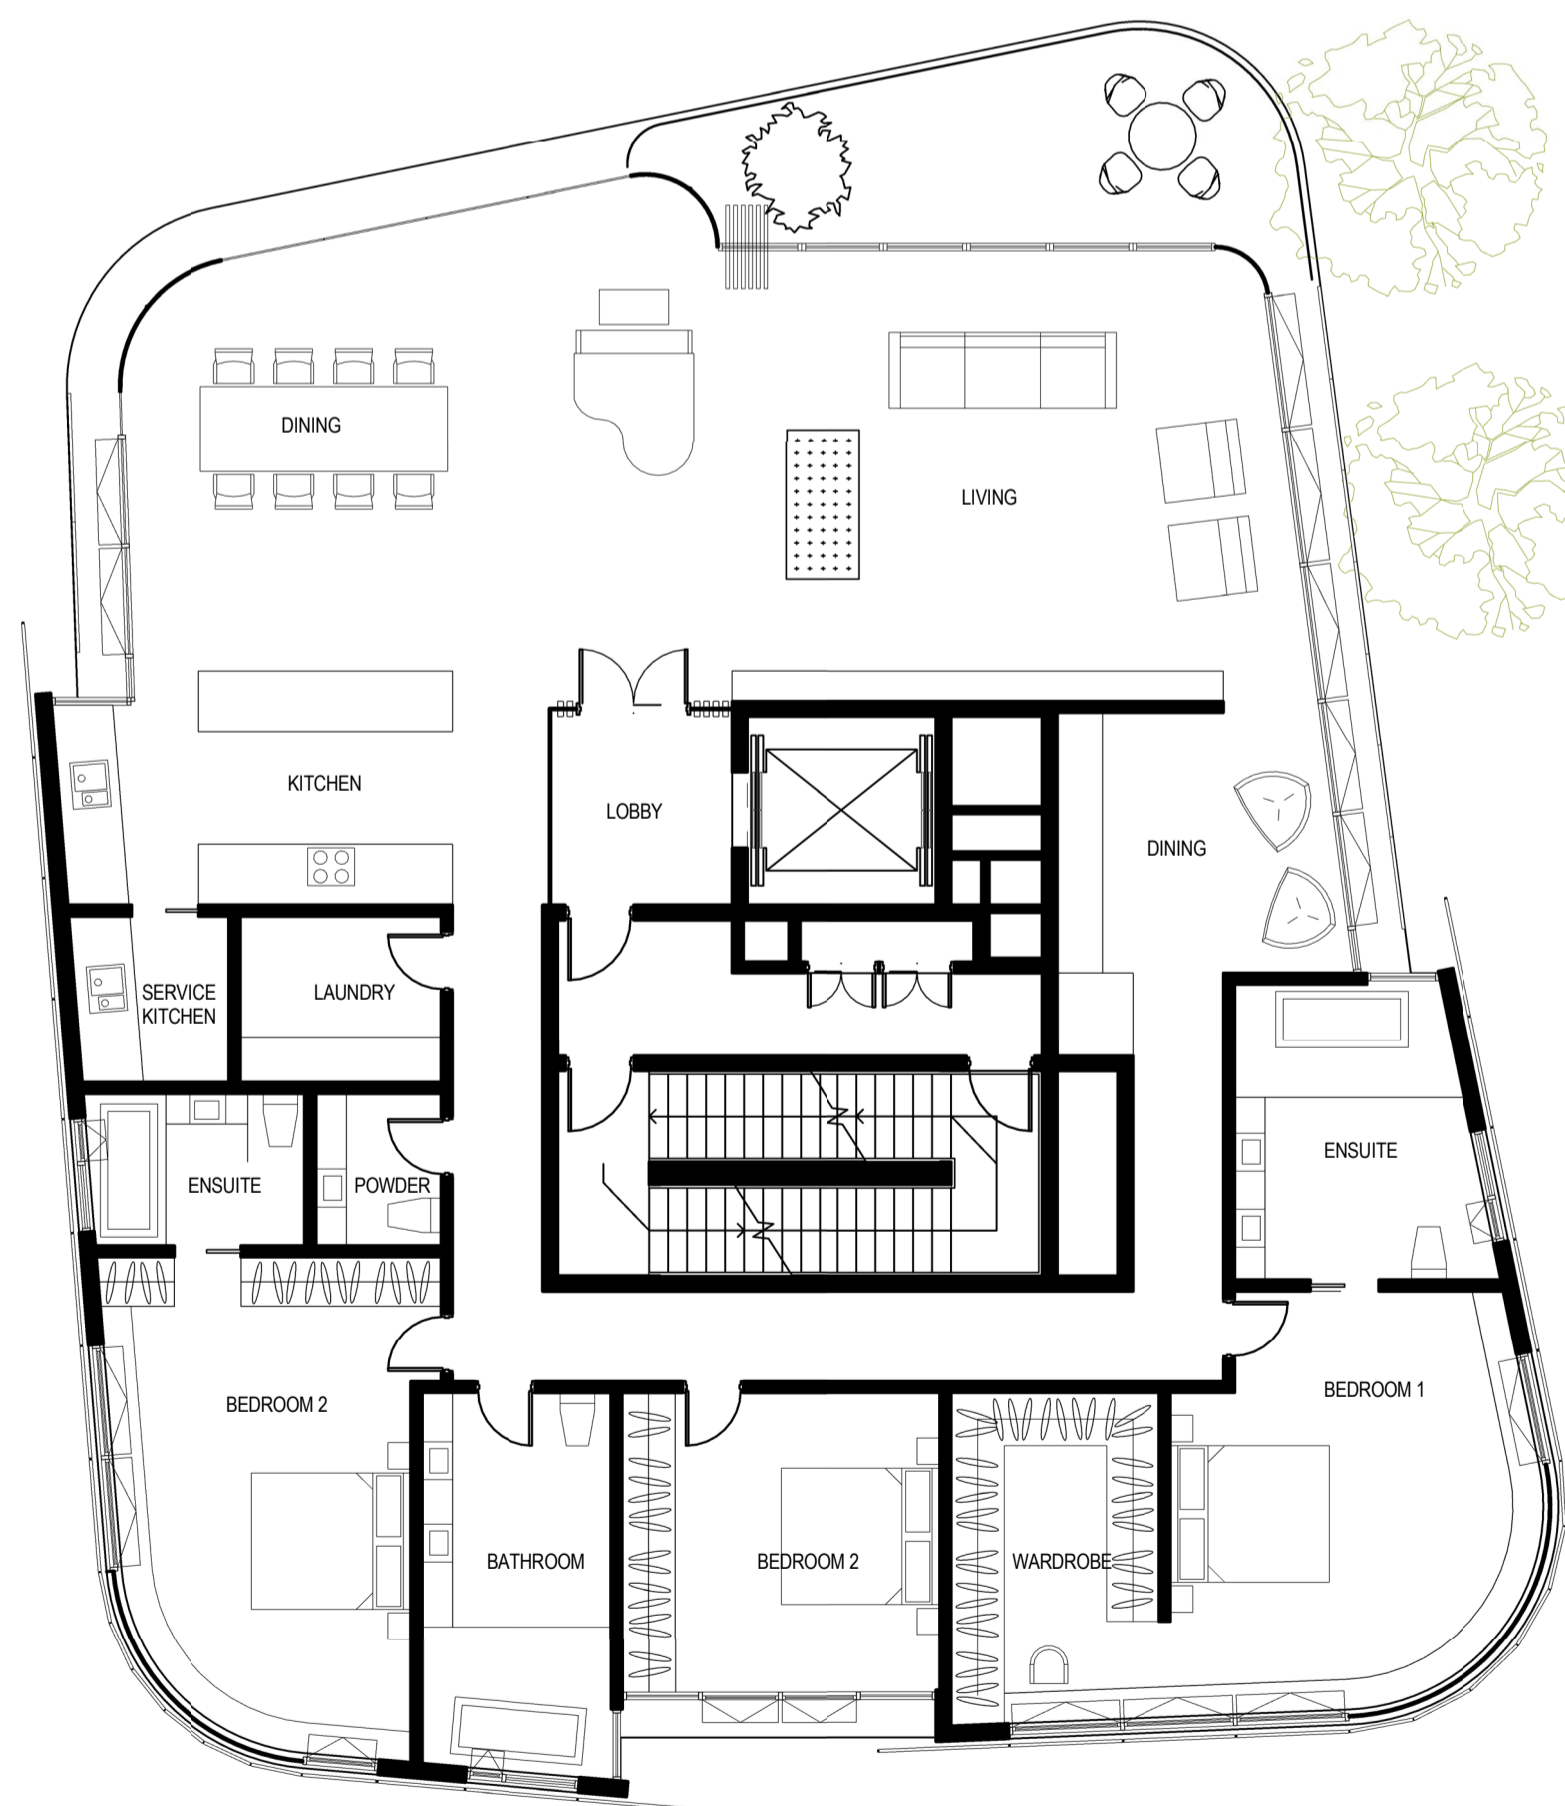

UNIT 403 (3B)
 UNIT 503 (3B)
 UNIT 603 (3B)
 UNIT 703 (3B)
 UNIT 803 (3B)
 UNIT 903 (3B)

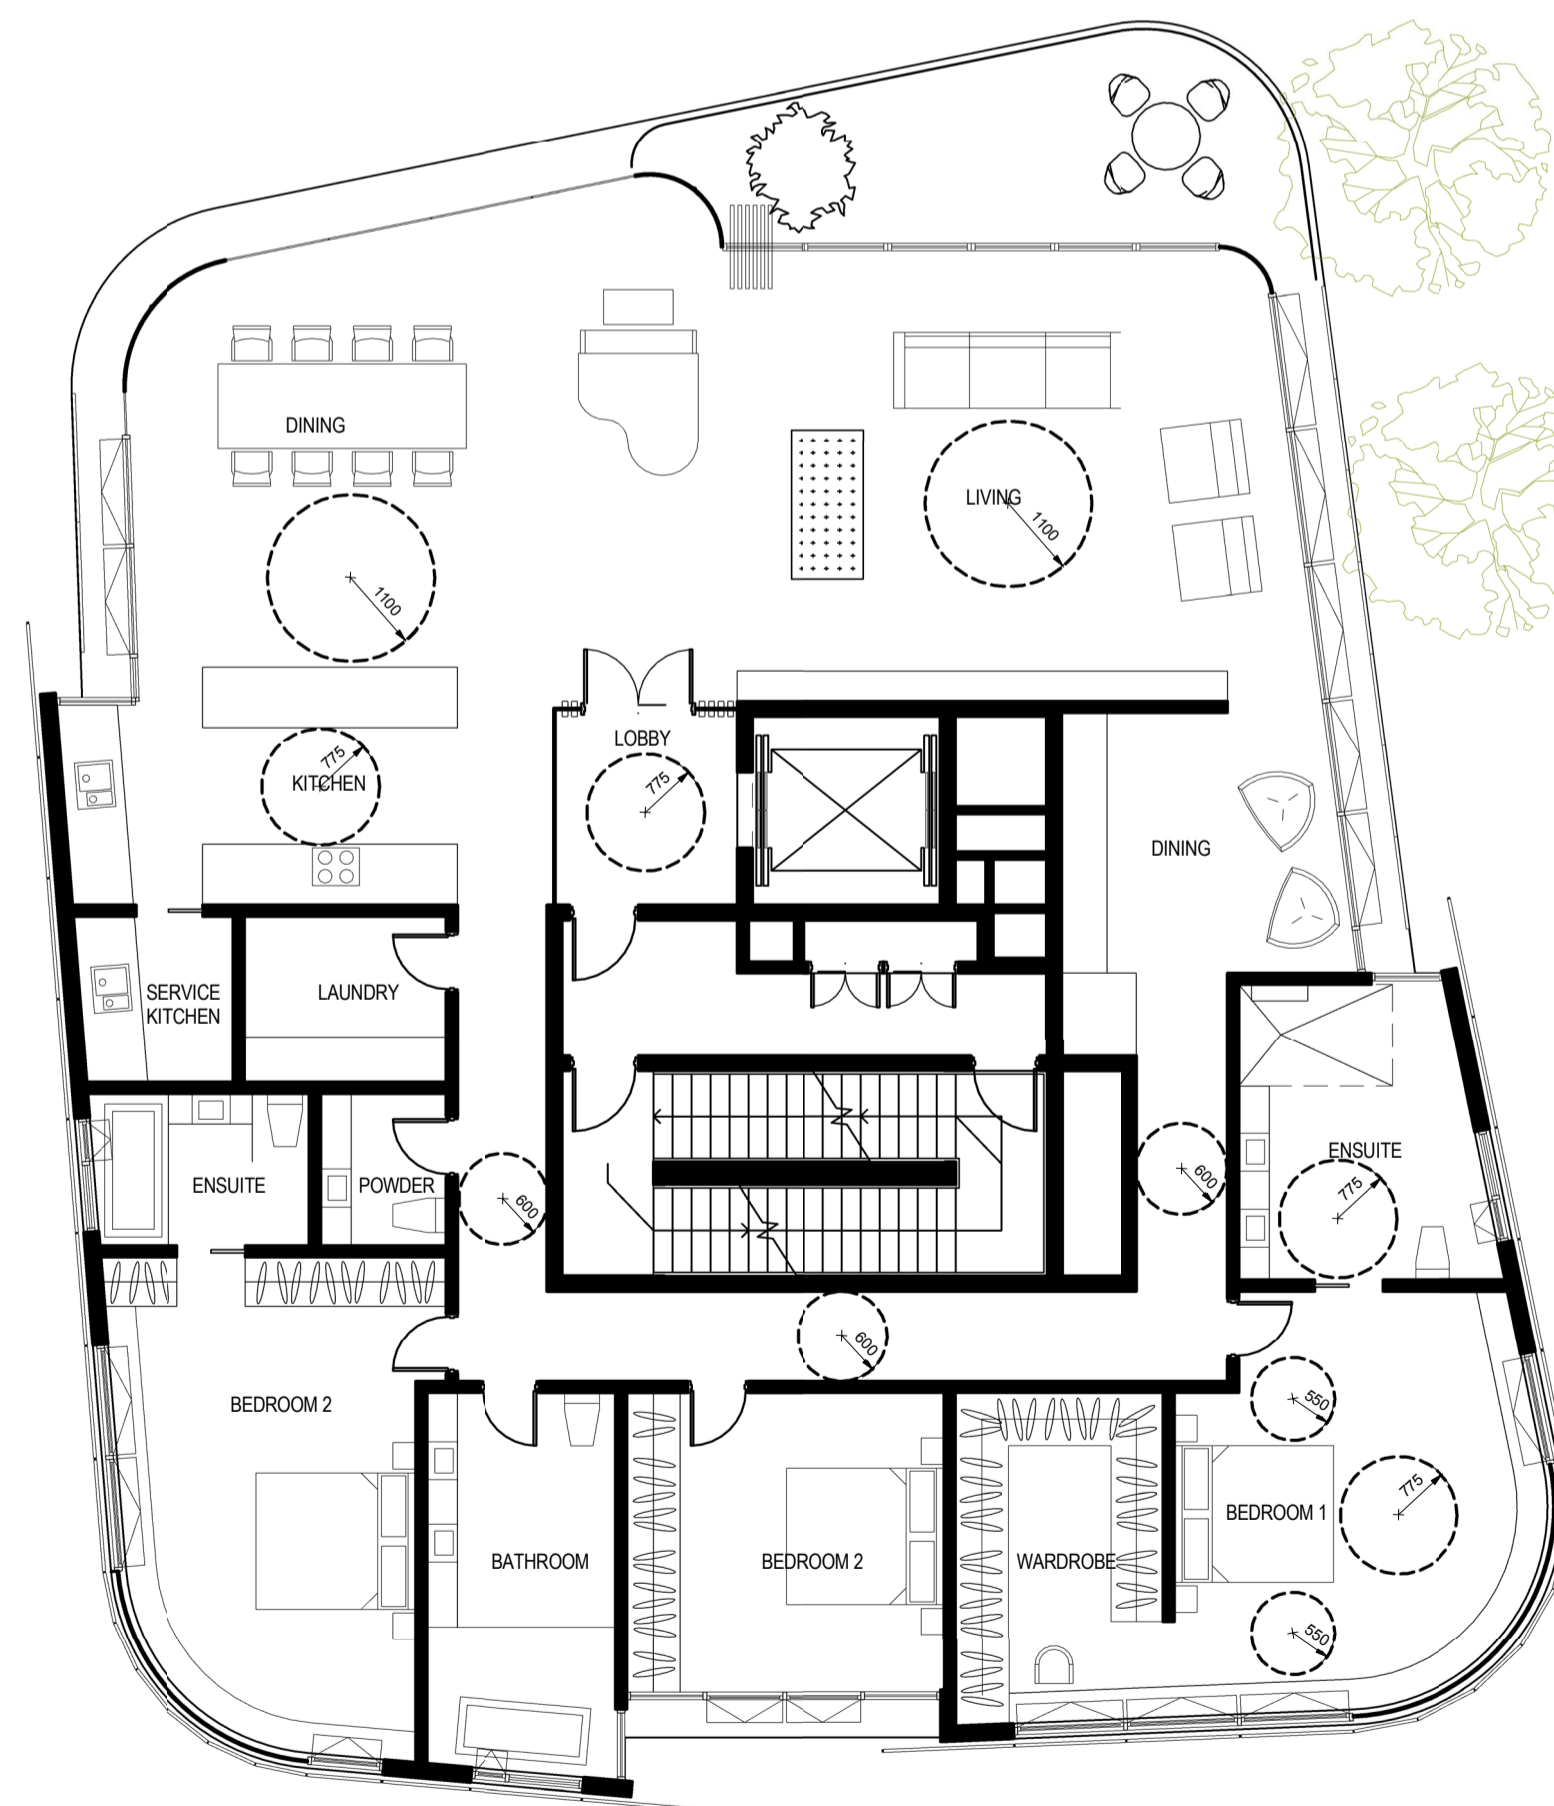

UNIT 403 (3B)
 UNIT 503 (3B)
 UNIT 603 (3B)
 UNIT 703 (3B)
 UNIT 803 (3B)
 UNIT 903 (3B)

3 EAST TOWER - Pre Conversion
 DA03-01 Scale: 1 : 100

4 EAST TOWER - Post Conversion
 DA03-01 Scale: 1 : 100



Architectus Sydney
 Level 3 341 George Street
 Sydney NSW 2000
 T (61 2) 8252 8400
 F (61 2) 8252 8600
 sydney@architectus.com.au
 ABN 11 088 489 448

project
 33 CROSS STREET, DOUBLE BAY

drawing
 ADAPTABLE APARTMENT 1

scale at A1	1 : 100	drawing no.
drawn	CO	DA04-63
checked	CO	issue
project no	070068	B