
Do not scale drawings. Verify all dimensions on site

issue	amendment	date
-	ISSUE FOR PREFERRED PROJECT REPORT	21.08.09

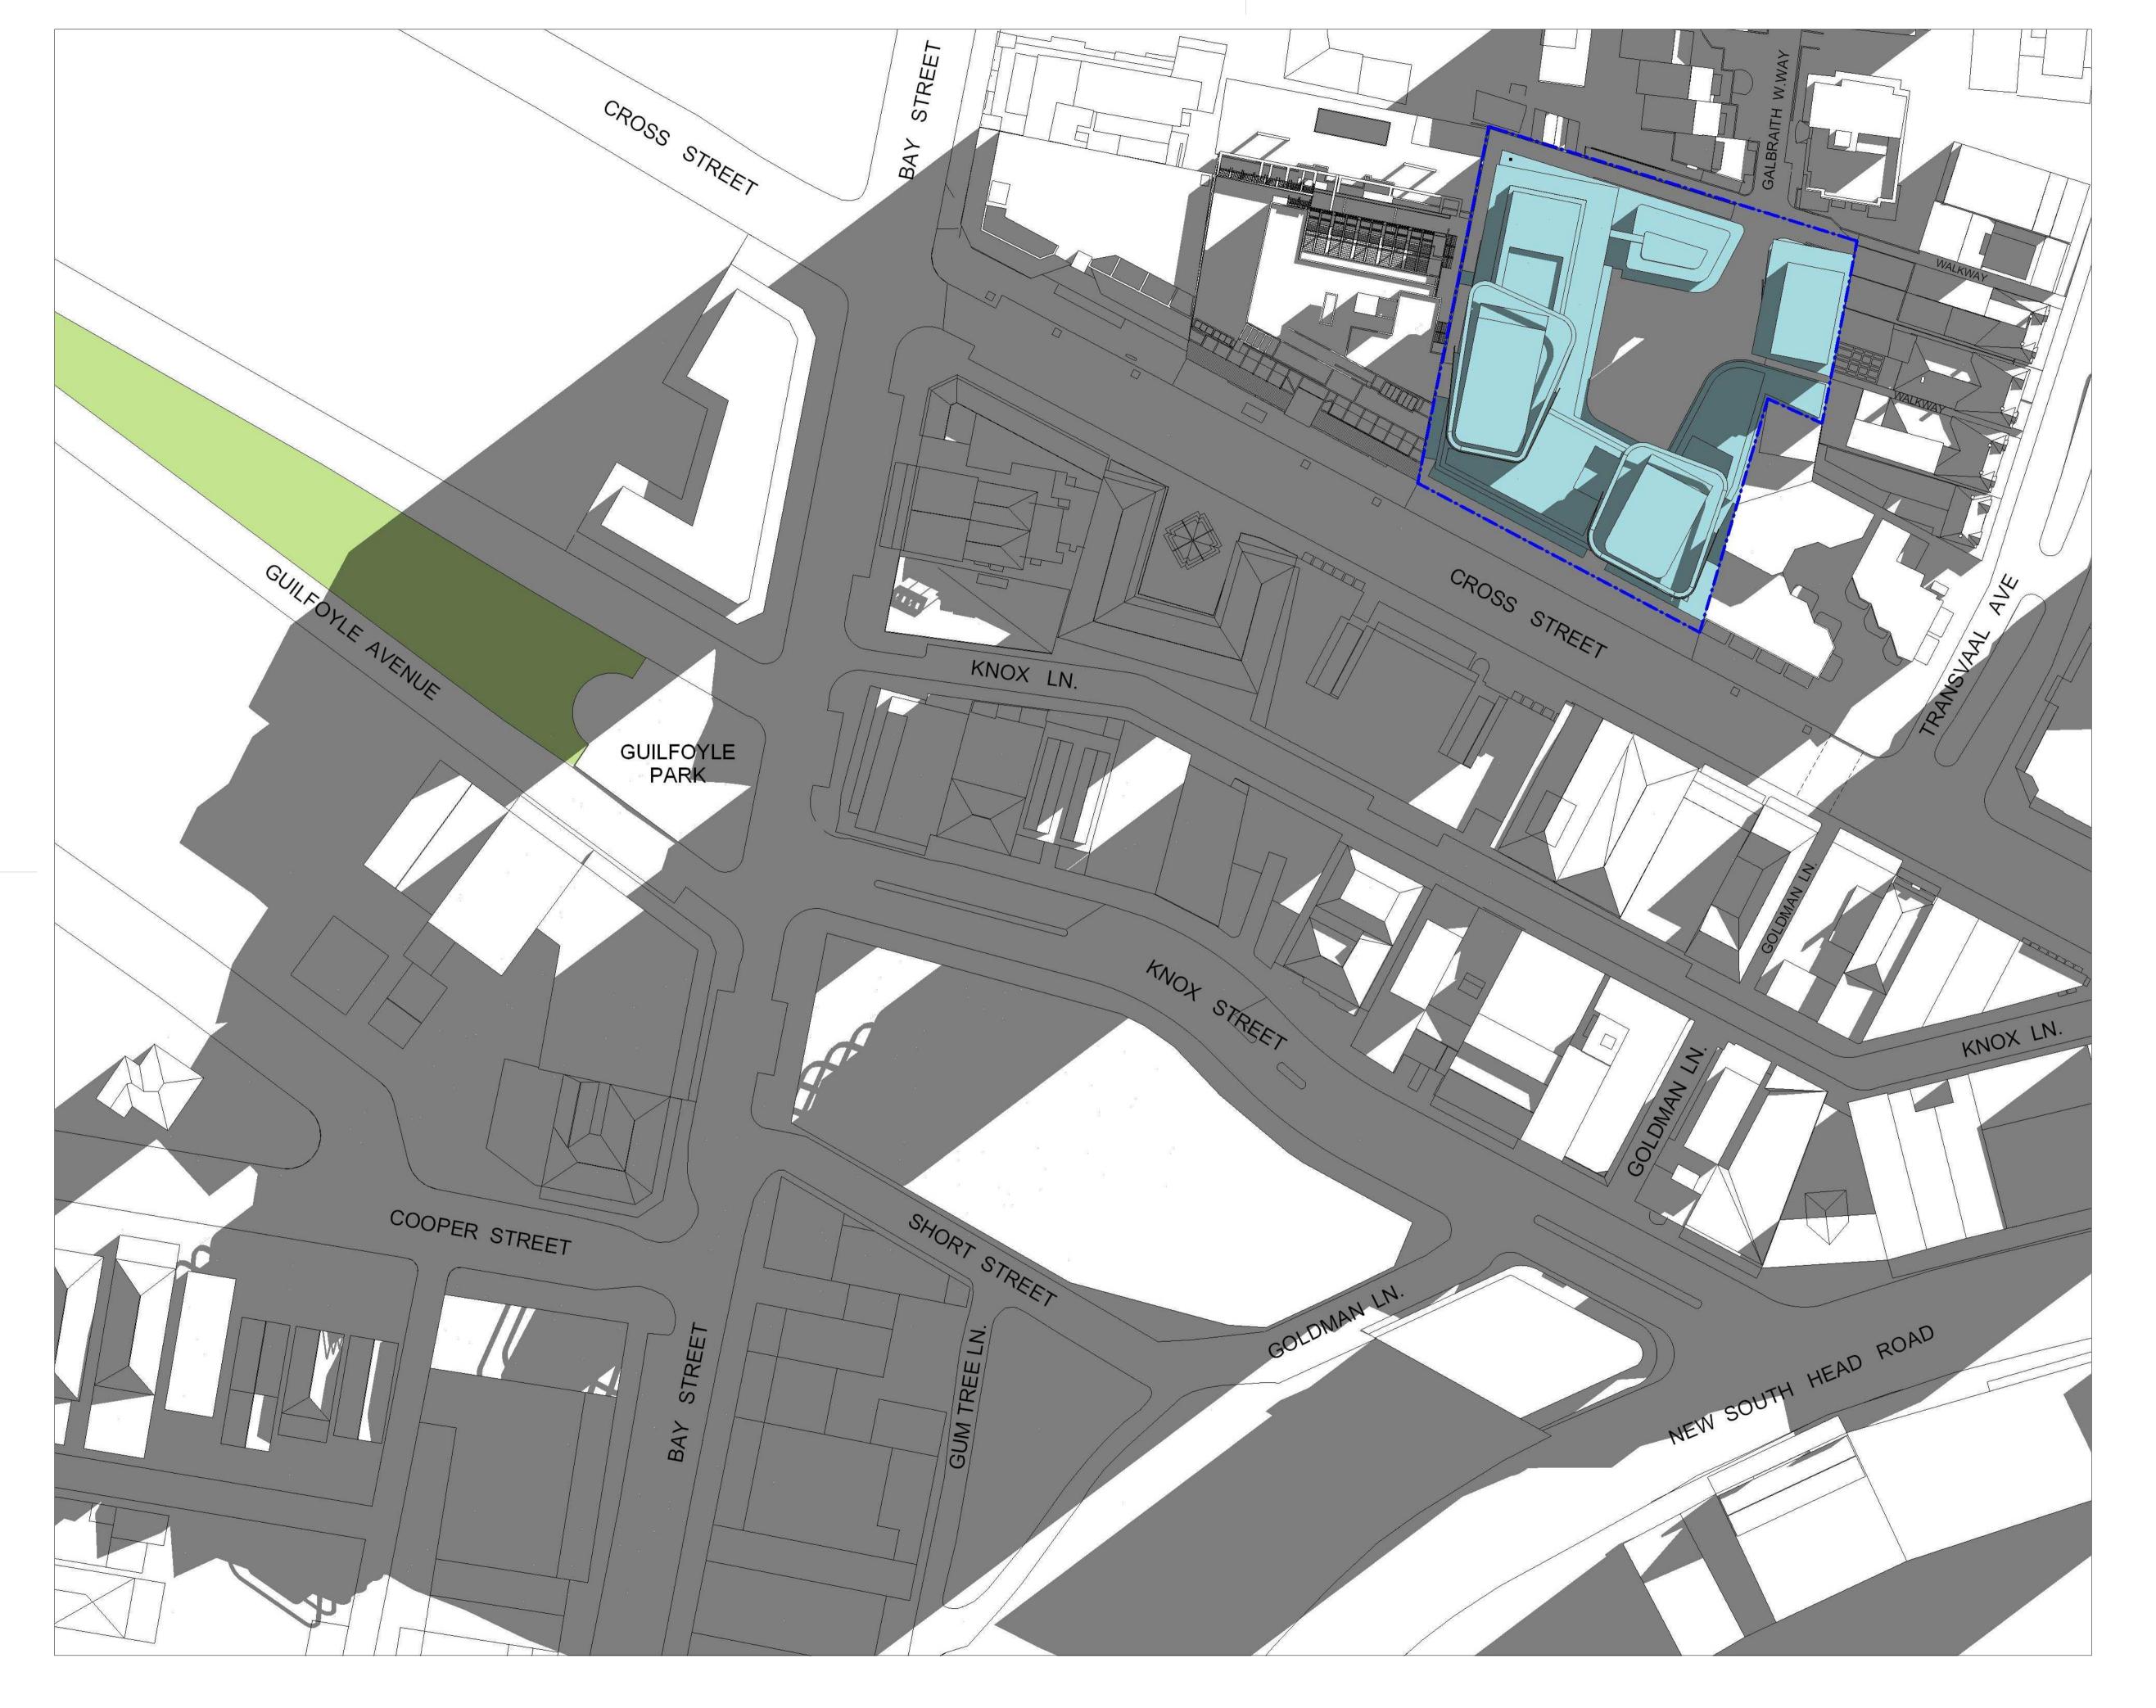

architectus™

Architectus Sydney
Level 3 341 George Street
Sydney NSW 2000
T (61 2) 8252 8400
F (61 2) 8252 8600
sydney@architectus.com.au

ABN 11 098 489 448

33 CROSS STREET, DOUBLE BAY

SHADOWS - IMMEDIATE IMPACT - 21ST JUNE 9am

 scale at A1
 1 : 500
 drawing no.

 drawn
 TF
 DA14-41-1

 checked
 CO
 issue

 project no
 070068

19/08/2009 9:44:17 PM