
issue	amendment	date	
	ISSUE FOR INFORMATION	12.08.09	
A	ISSUE FOR PREFERRED PROJECT REPORT	21.08.09	



IMMEDIATE IMPACT - 21st JUNE 3pm EXISTING

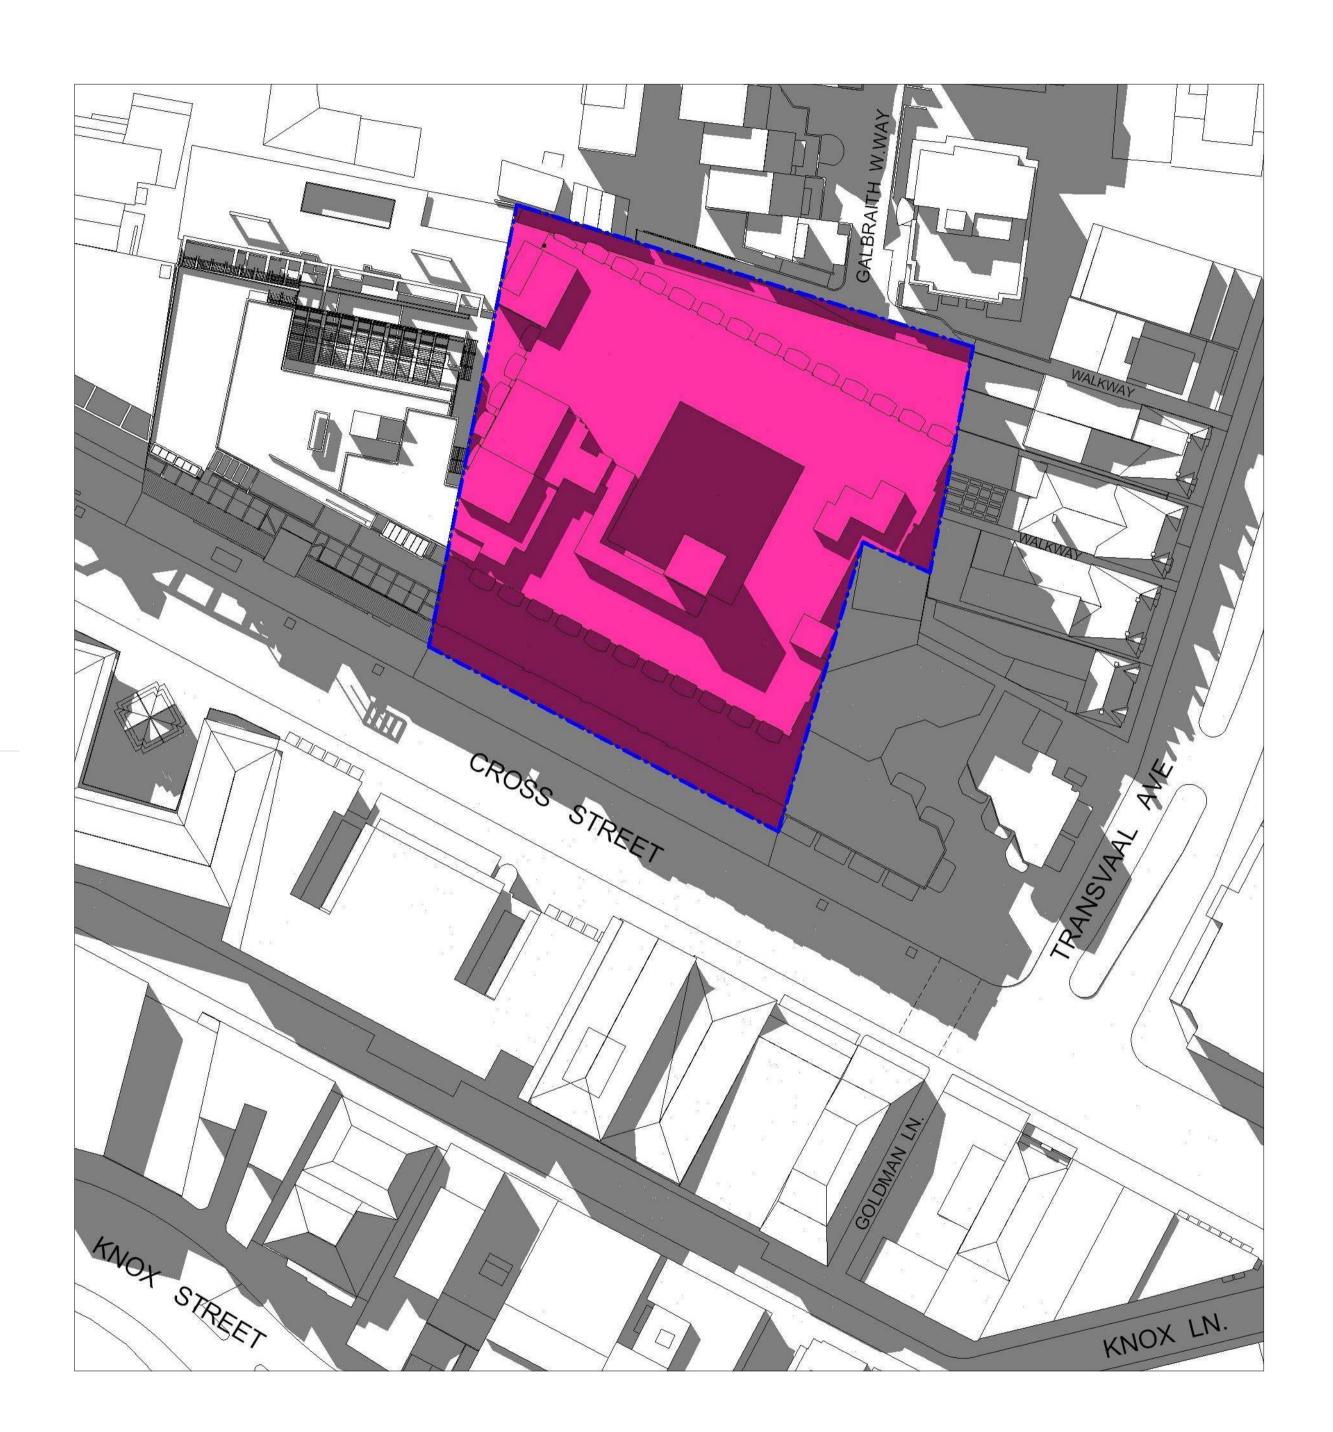

IMMEDIATE IMPACT - 21st JUNE 3pm PPR SCHEME



architectus™

Architectus Sydney
Level 3 341 George Street
Sydney NSW 2000
T (61 2) 8252 8400
F (61 2) 8252 8600
sydney@architectus.com.au

33 CROSS STREET, DOUBLE BAY

SHADOWS - IMMEDIATE IMPACT -21ST JUNE 3pm

	drawing no.	
-		DA14-45
	issue	
-		Α
)	_) -

19/08/2009 9:44:25 PM