
architectus Sydney 2008

Architectus Sydney Pty Ltd is the owner of the copyright subsisting in these drawings, plans, designs and specifications. They must not be used, reproduced or copied, in whole or in part, nor may the information, ideas and concepts therein contained (which are confidential to Architectus Sydney Pty Ltd) be disclosed to any person without the prior written consent of that company.

Do not scale drawings. Verify all dimensions on site

| ISSUE FOR PREFERRED PROJECT REPORT 21.08.09 | issue | amendment | date |
|---|-------|------------------------------------|----------|
| | - | ISSUE FOR PREFERRED PROJECT REPORT | 21.08.09 |
| | | | |
| | | | |
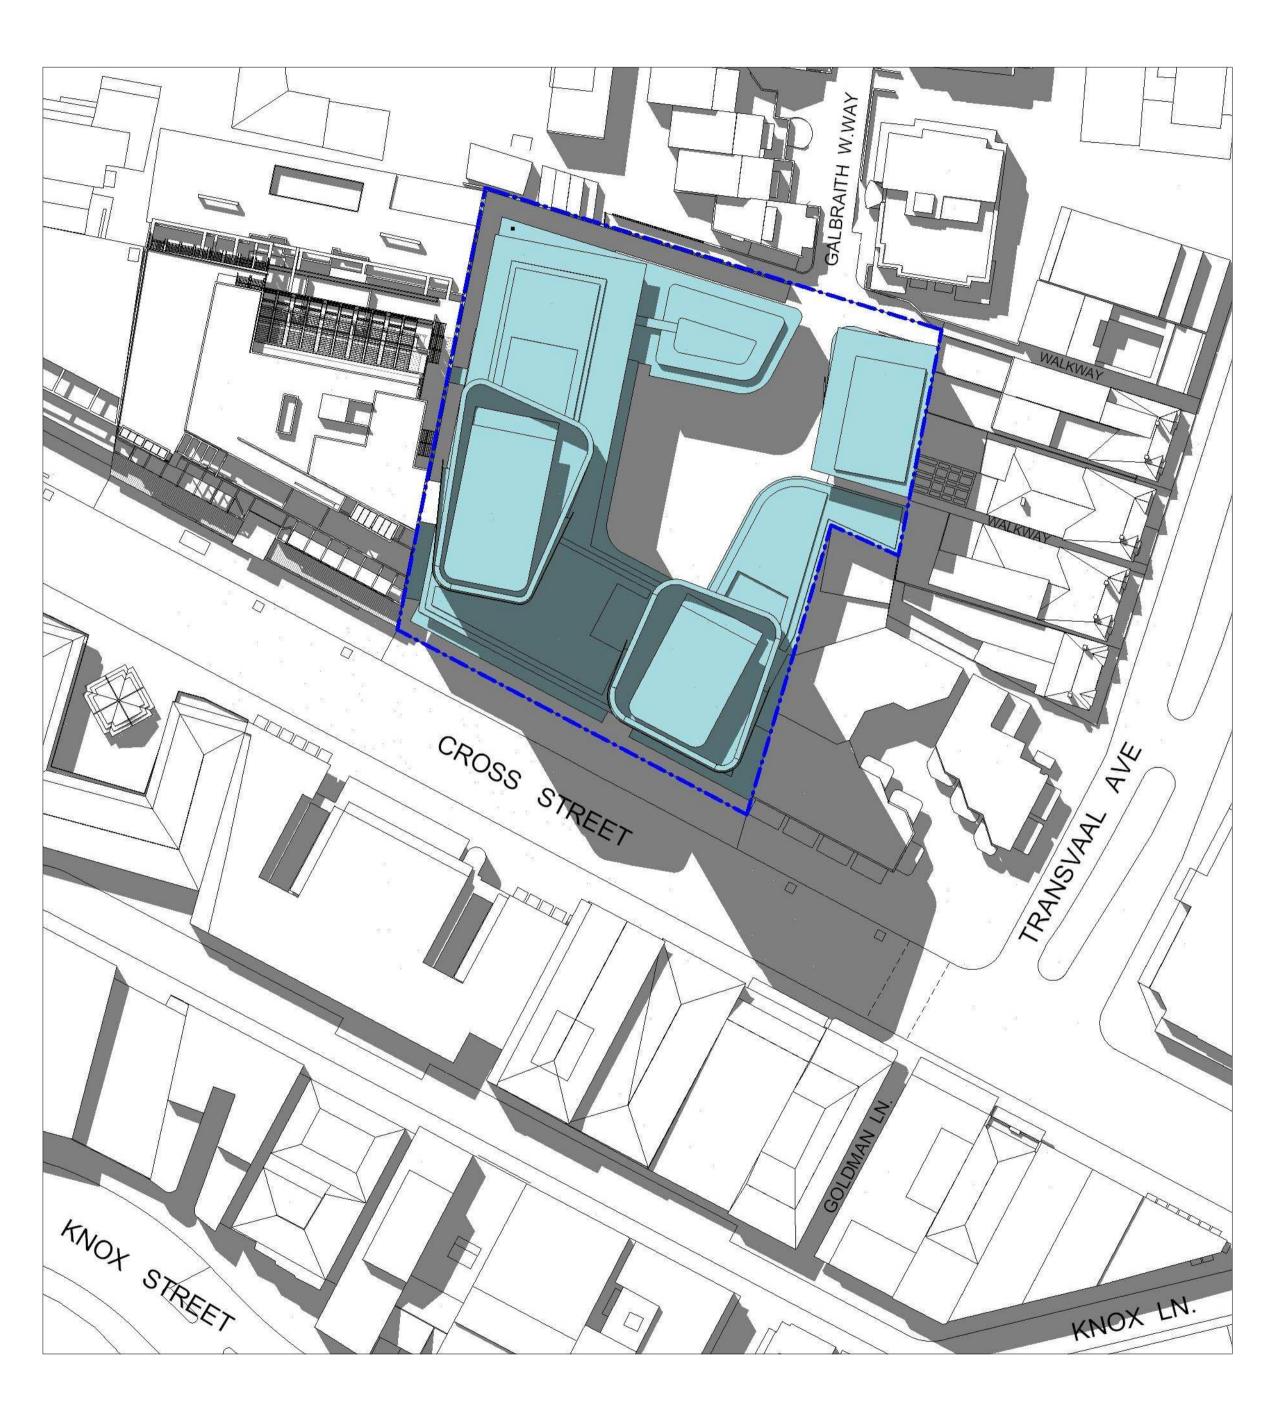

IMMEDIATE IMPACT - 21st SEPTEMBER 2pm EA SCHEME

architectus™

Architectus Sydney
Level 3 341 George Street
Sydney NSW 2000
T (61 2) 8252 8400
F (61 2) 8252 8600
sydney@architectus.com.au

33 CROSS STREET, DOUBLE BAY

SHADOWS - IMMEDIATE IMPACT -21ST SEPTEMBER 2pm

scale at A1 1:500 drawn DA14-54-1 checked CO project no 070068

20/08/2009 9:30:15 AM