
issue	amendment	date
-	ISSUE FOR PREFERRED PROJECT REPORT	21.08.09

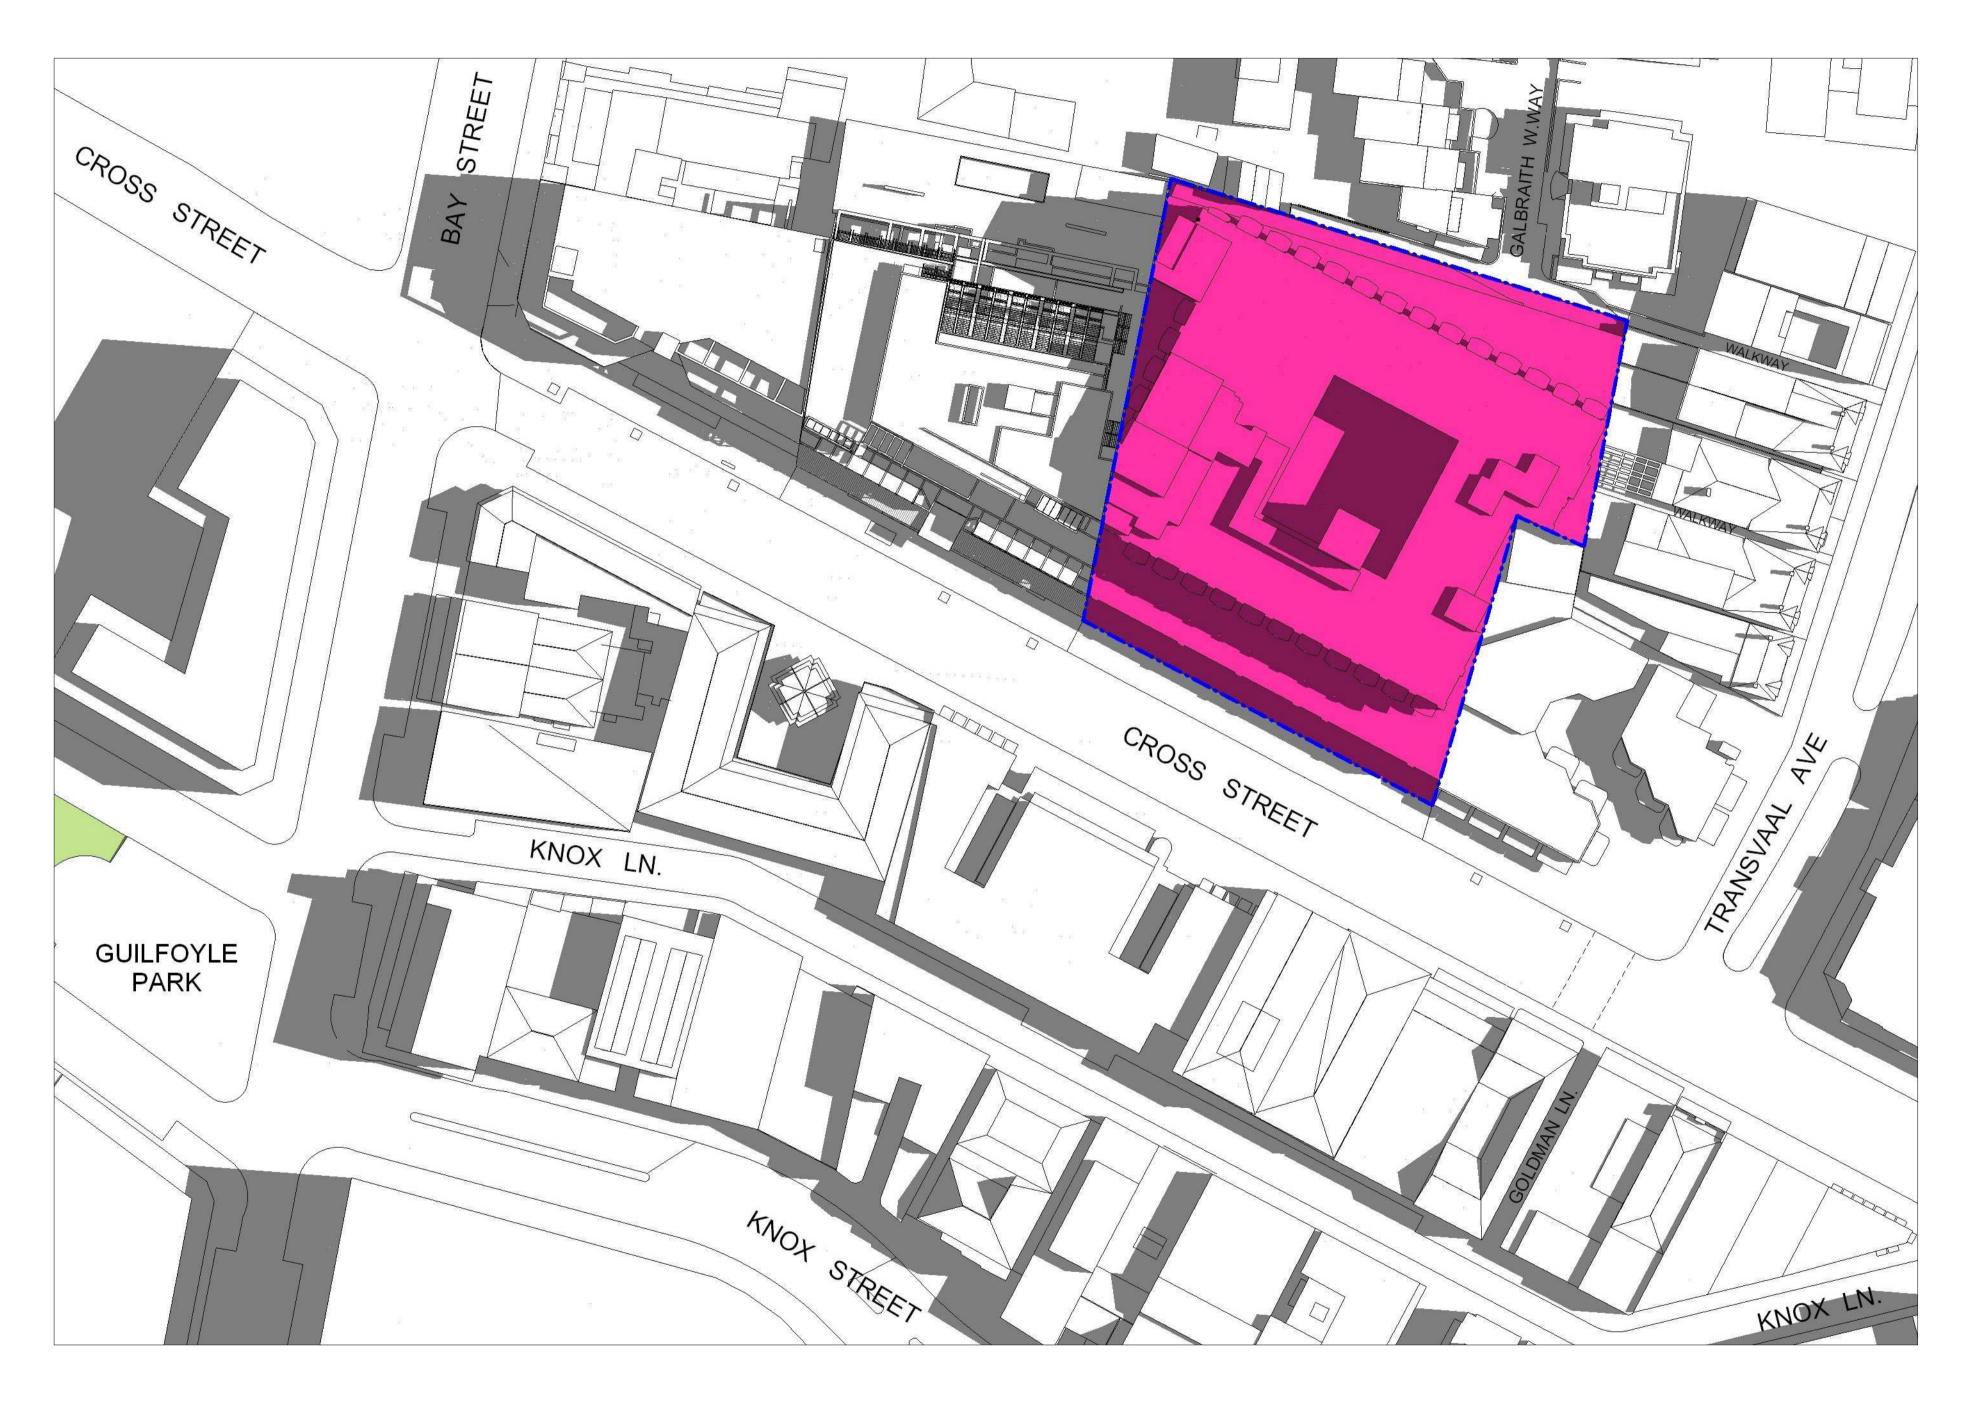

IMMEDIATE IMPACT - 21st DECEMBER 9am EXISTING

## architectus™

Architectus Sydney
Level 3 341 George Street
Sydney NSW 2000
T (61 2) 8252 8400
F (61 2) 8252 8600
sydney@architectus.com.au

33 CROSS STREET, DOUBLE BAY

SHADOWS - IMMEDIATE IMPACT -21ST DECEMBER 9am

scale at A1 DA14-60 drawn checked CO project no 070068

19/08/2009 9:47:27 PM