

Do not scale drawings. Verify all dimensions on site

date	amendment	issue
21.08.09	ISSUE FOR PREFERRED PROJECT REPORT	

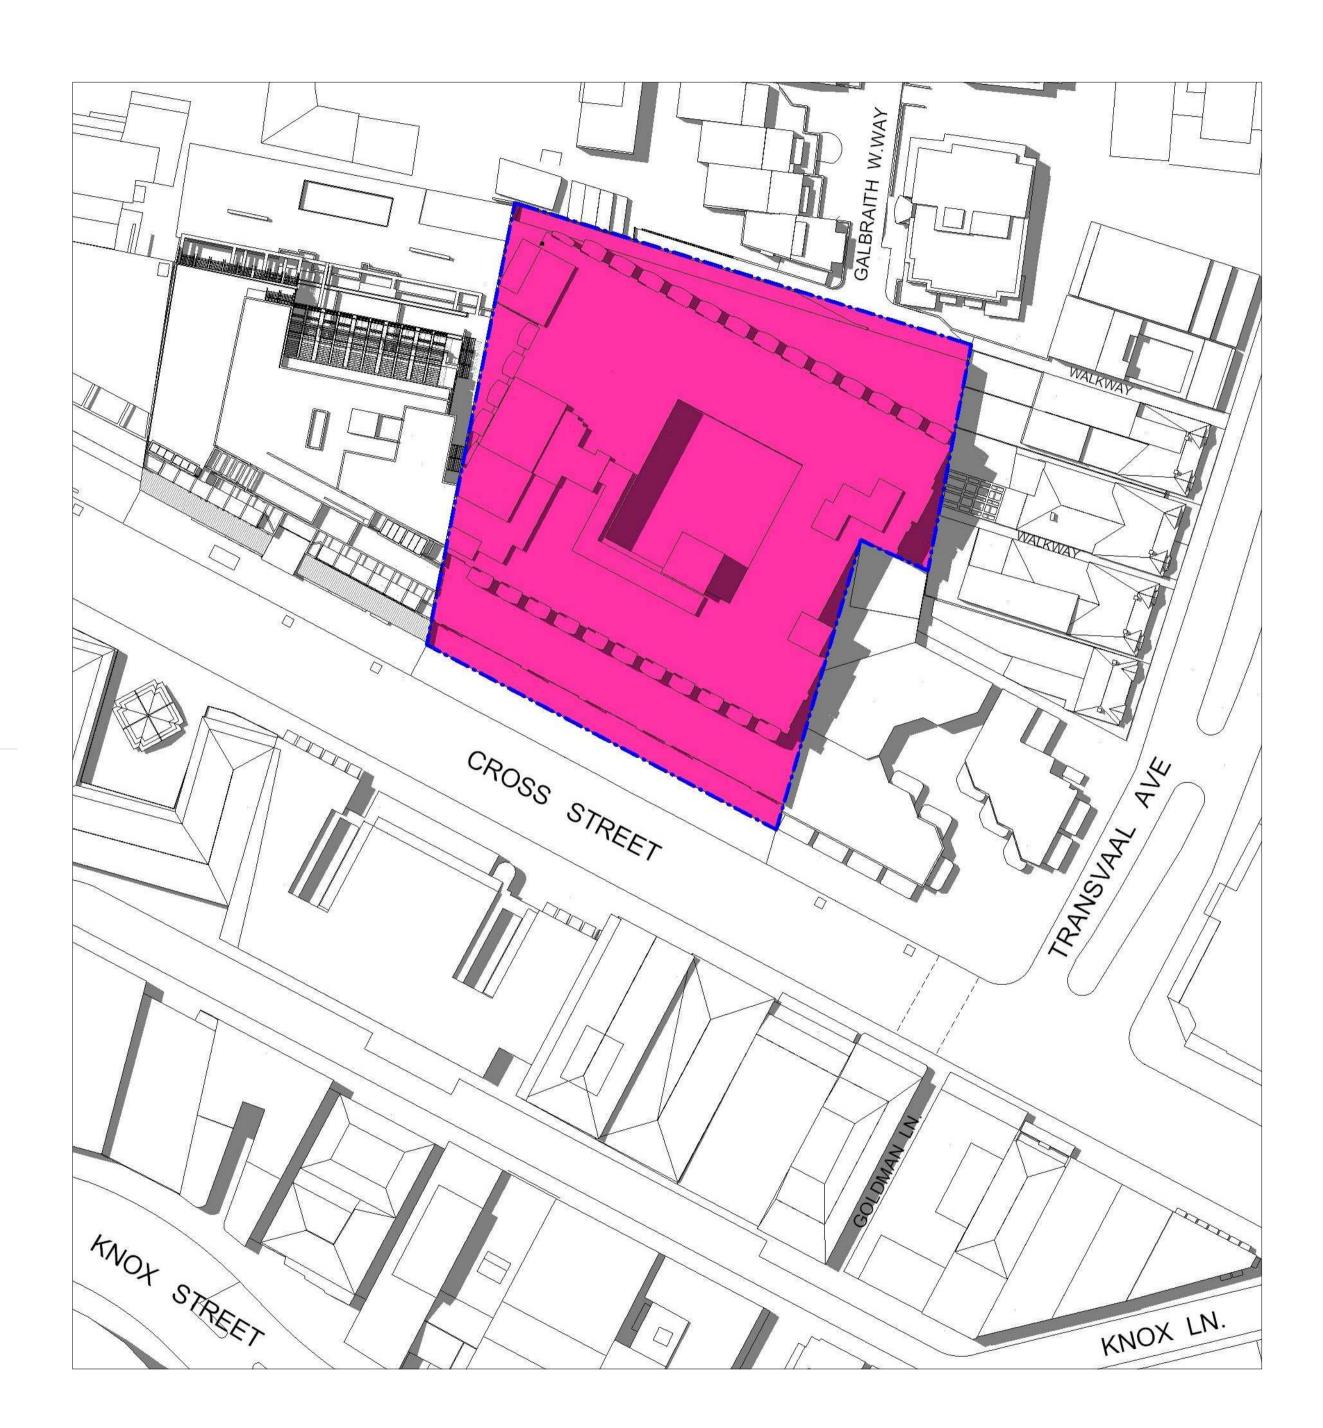

IMMEDIATE IMPACT - 21st DECEMBER 2pm EXISTING

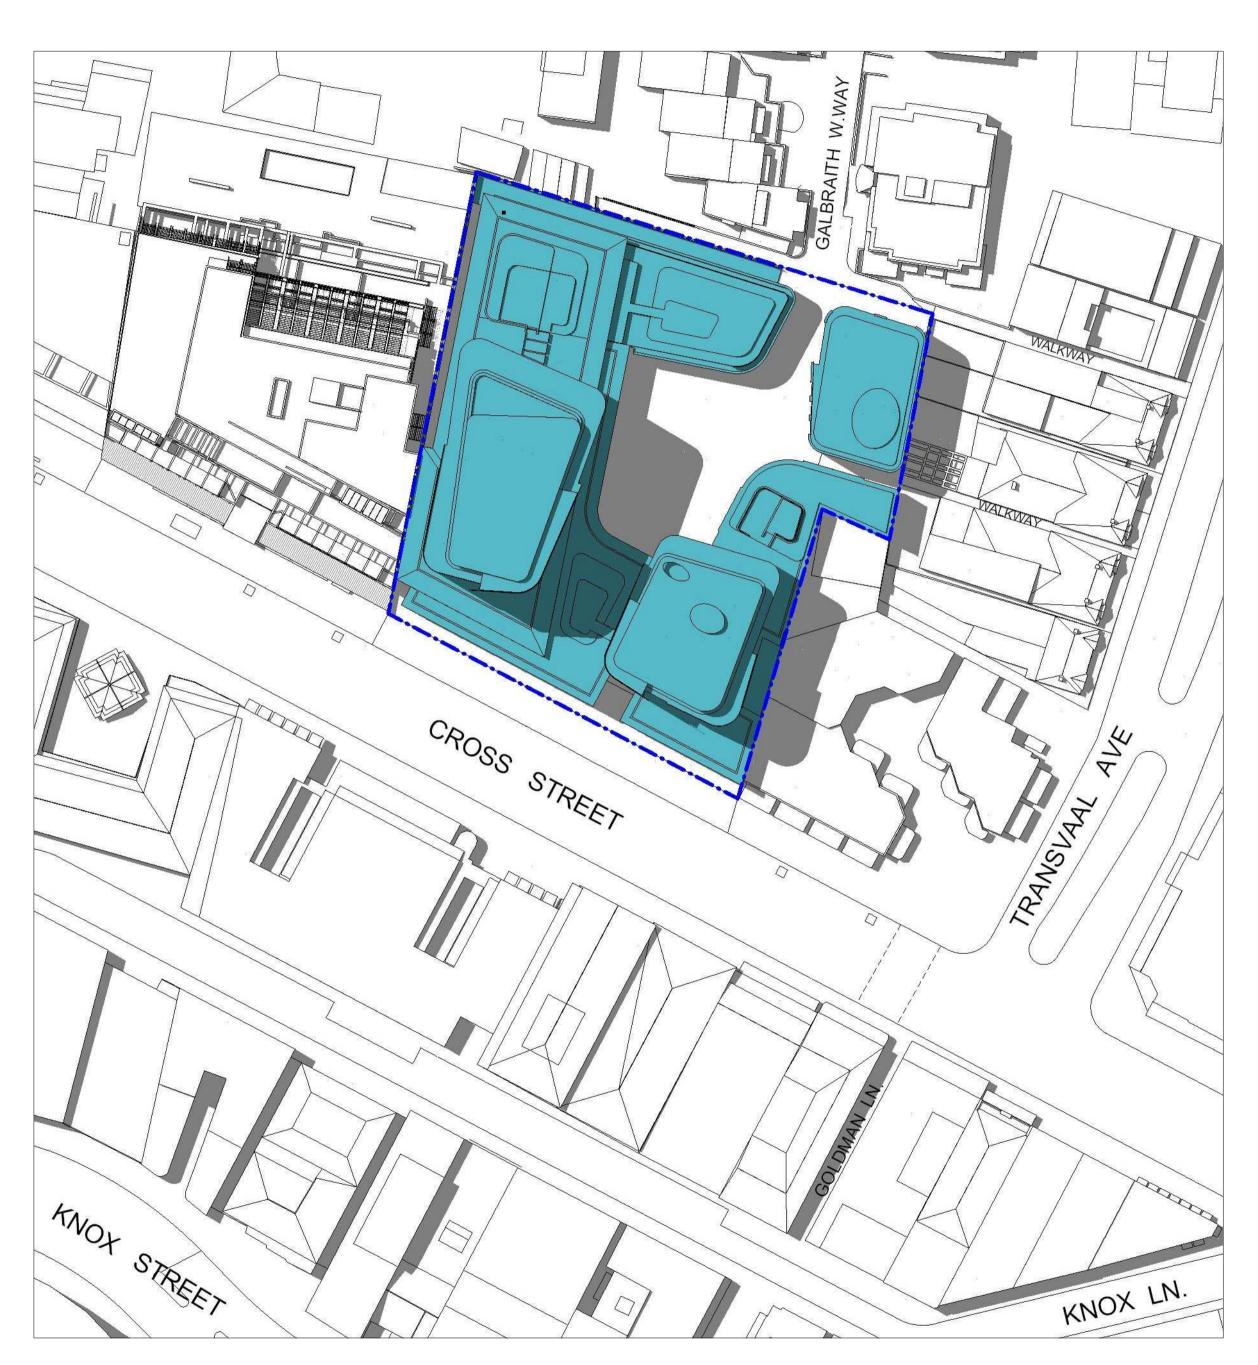

IMMEDIATE IMPACT - 21st DECEMBER 2pm PPR SCHEME



## architectus™

Sydney Melbouri Auckland Brisband Shangha Level 3 341 George Street Sydney NSW 2000 T (61 2) 8252 8400 F (61 2) 8252 8600 sydney@architectus.com.au

33 CROSS STREET, DOUBLE BAY

SHADOWS - IMMEDIATE IMPACT -21ST DECEMBER 2pm

 scale at A1
 1 : 500
 drawing no.

 drawn
 TF
 DA14-64

 checked
 CO
 issue

 project no
 070068

19/08/2009 9:47:35 PM