




PERSPECTIVE A - 21st JUNE 9am EXISTING

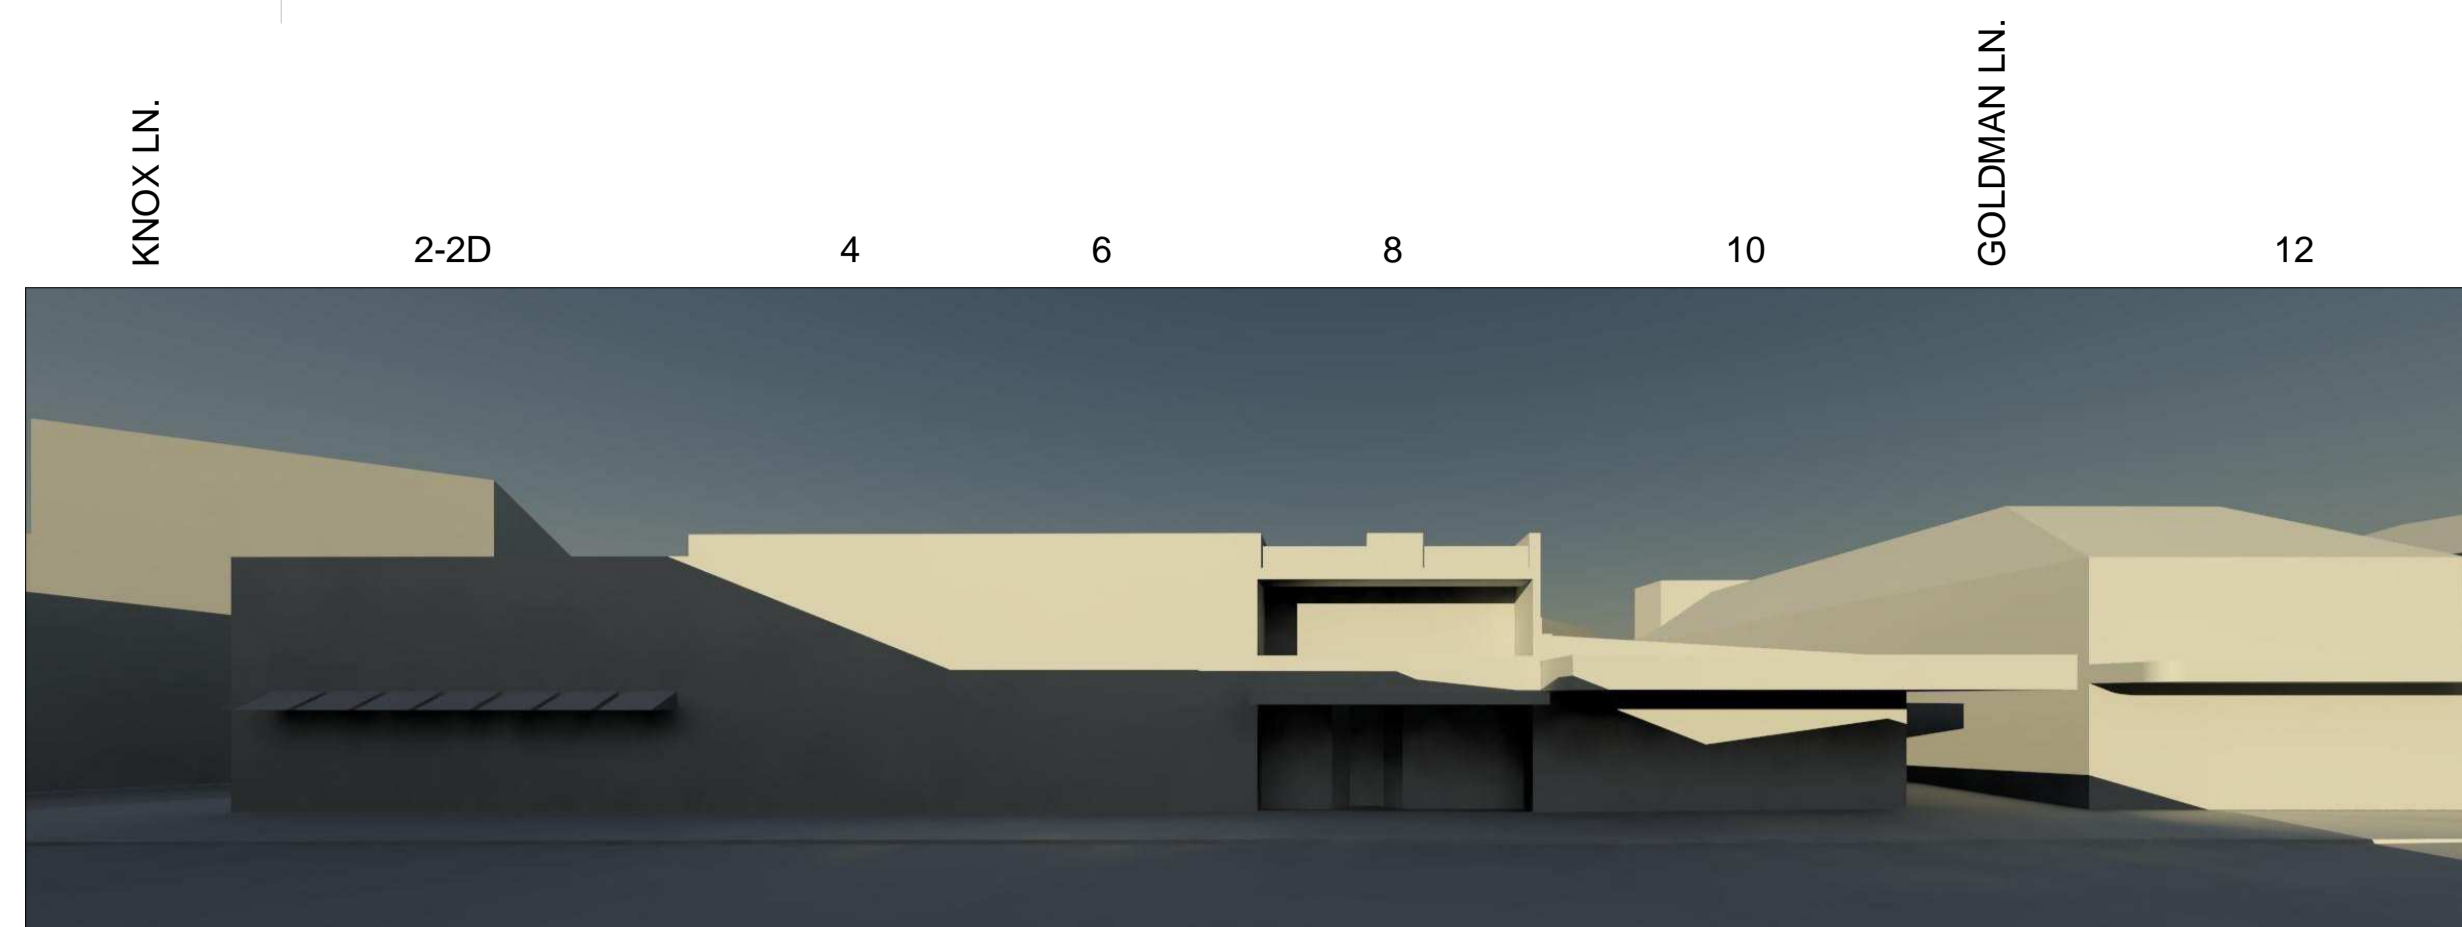


PERSPECTIVE A - 21st JUNE 9am PROPOSED

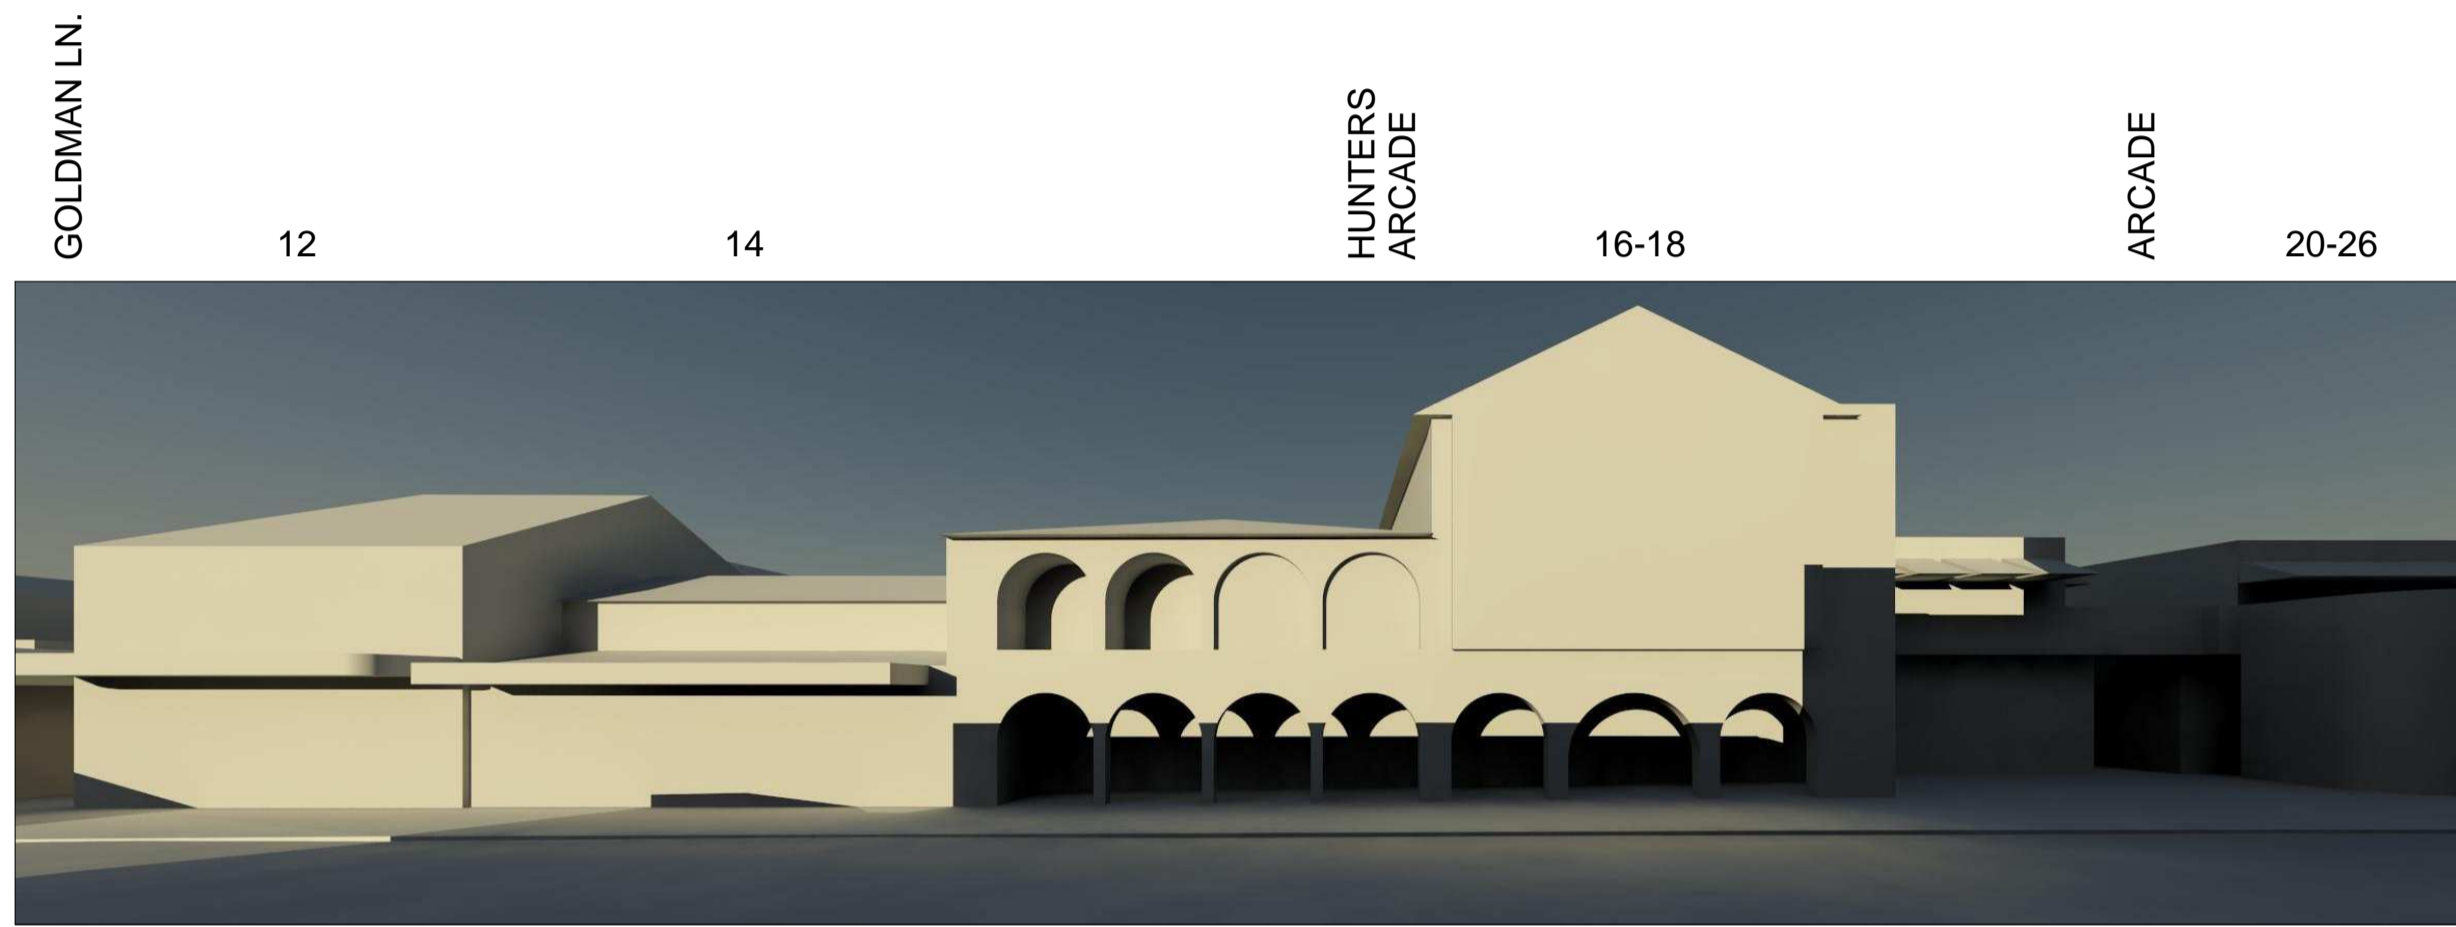

PERSPECTIVE B - 21st JUNE 9am EXISTING

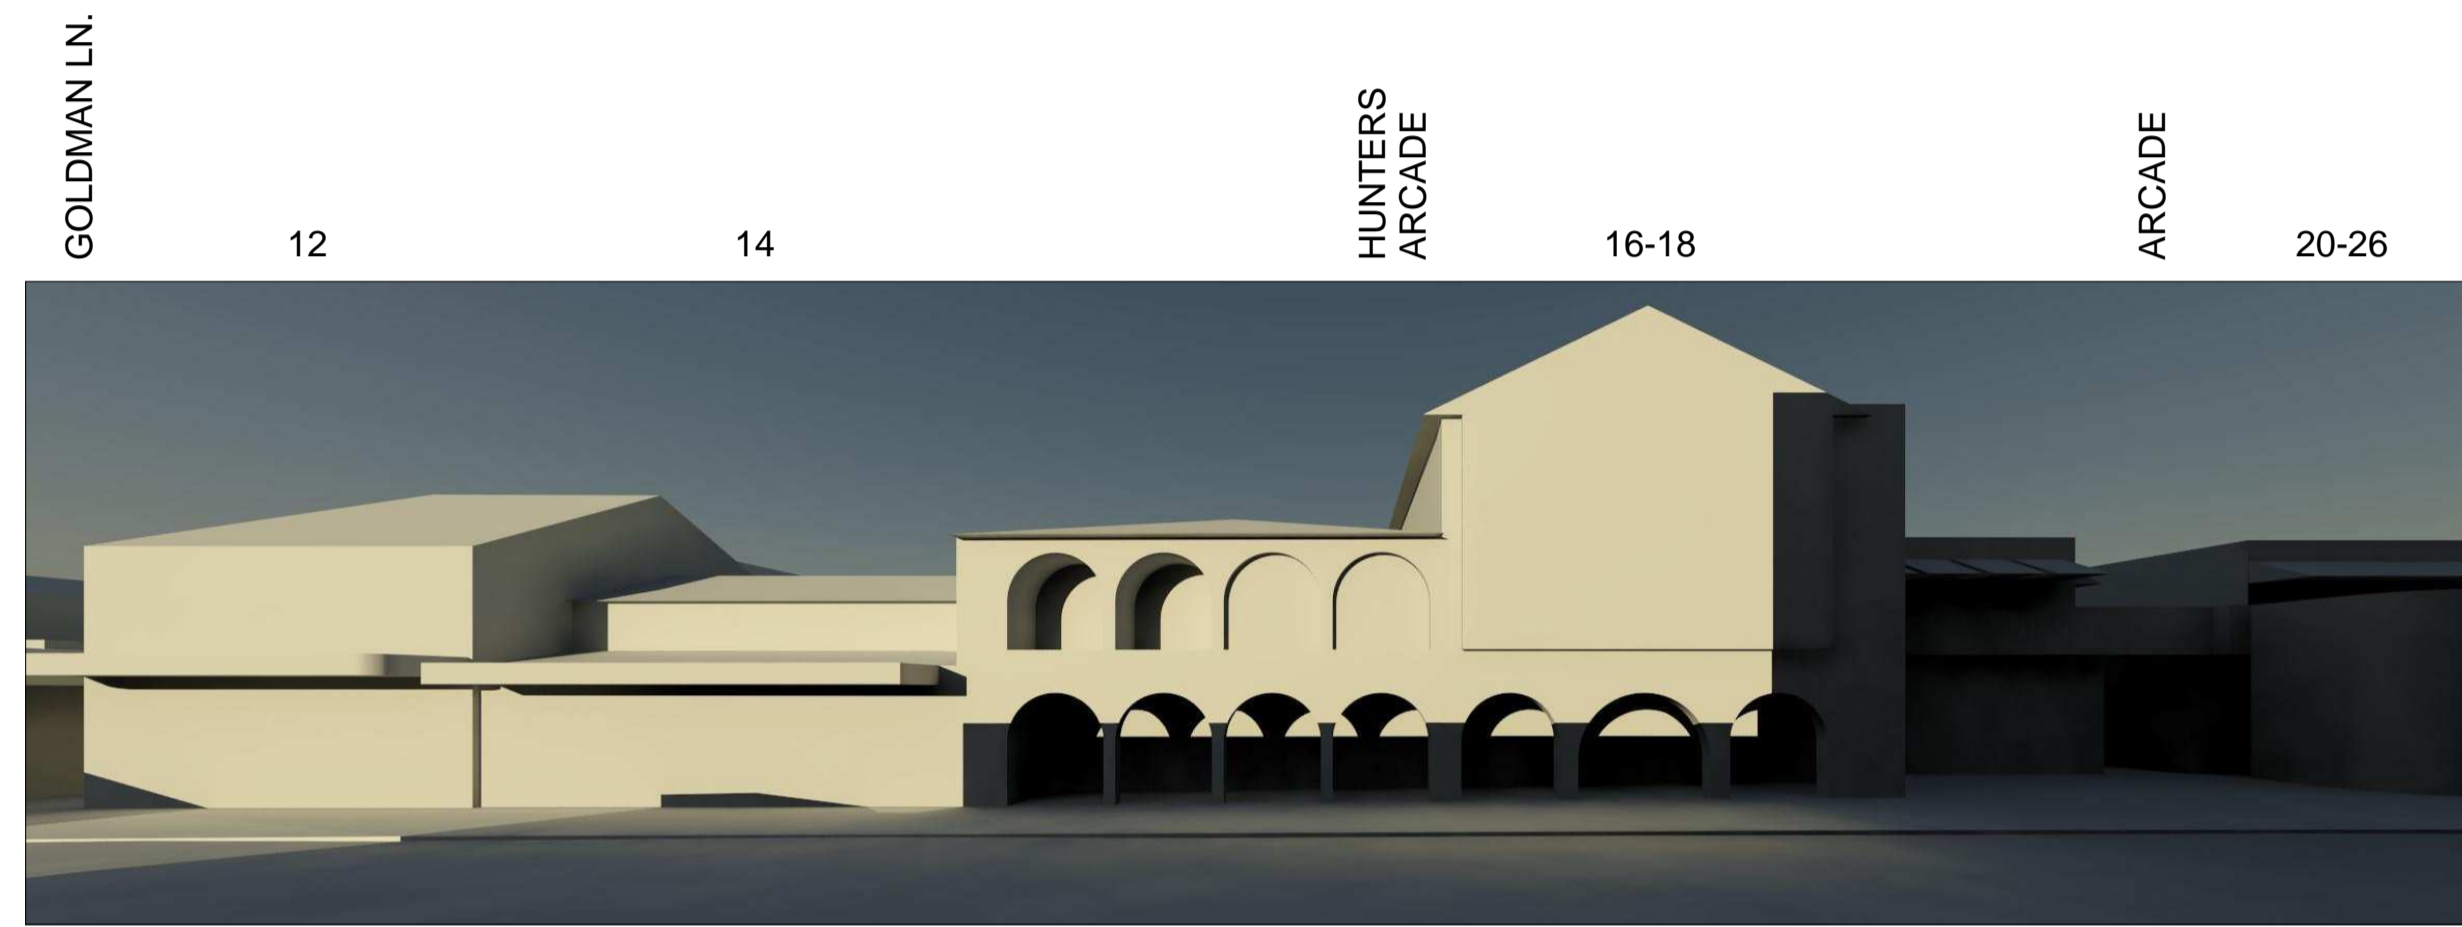

PERSPECTIVE B - 21st JUNE 9am PROPOSED

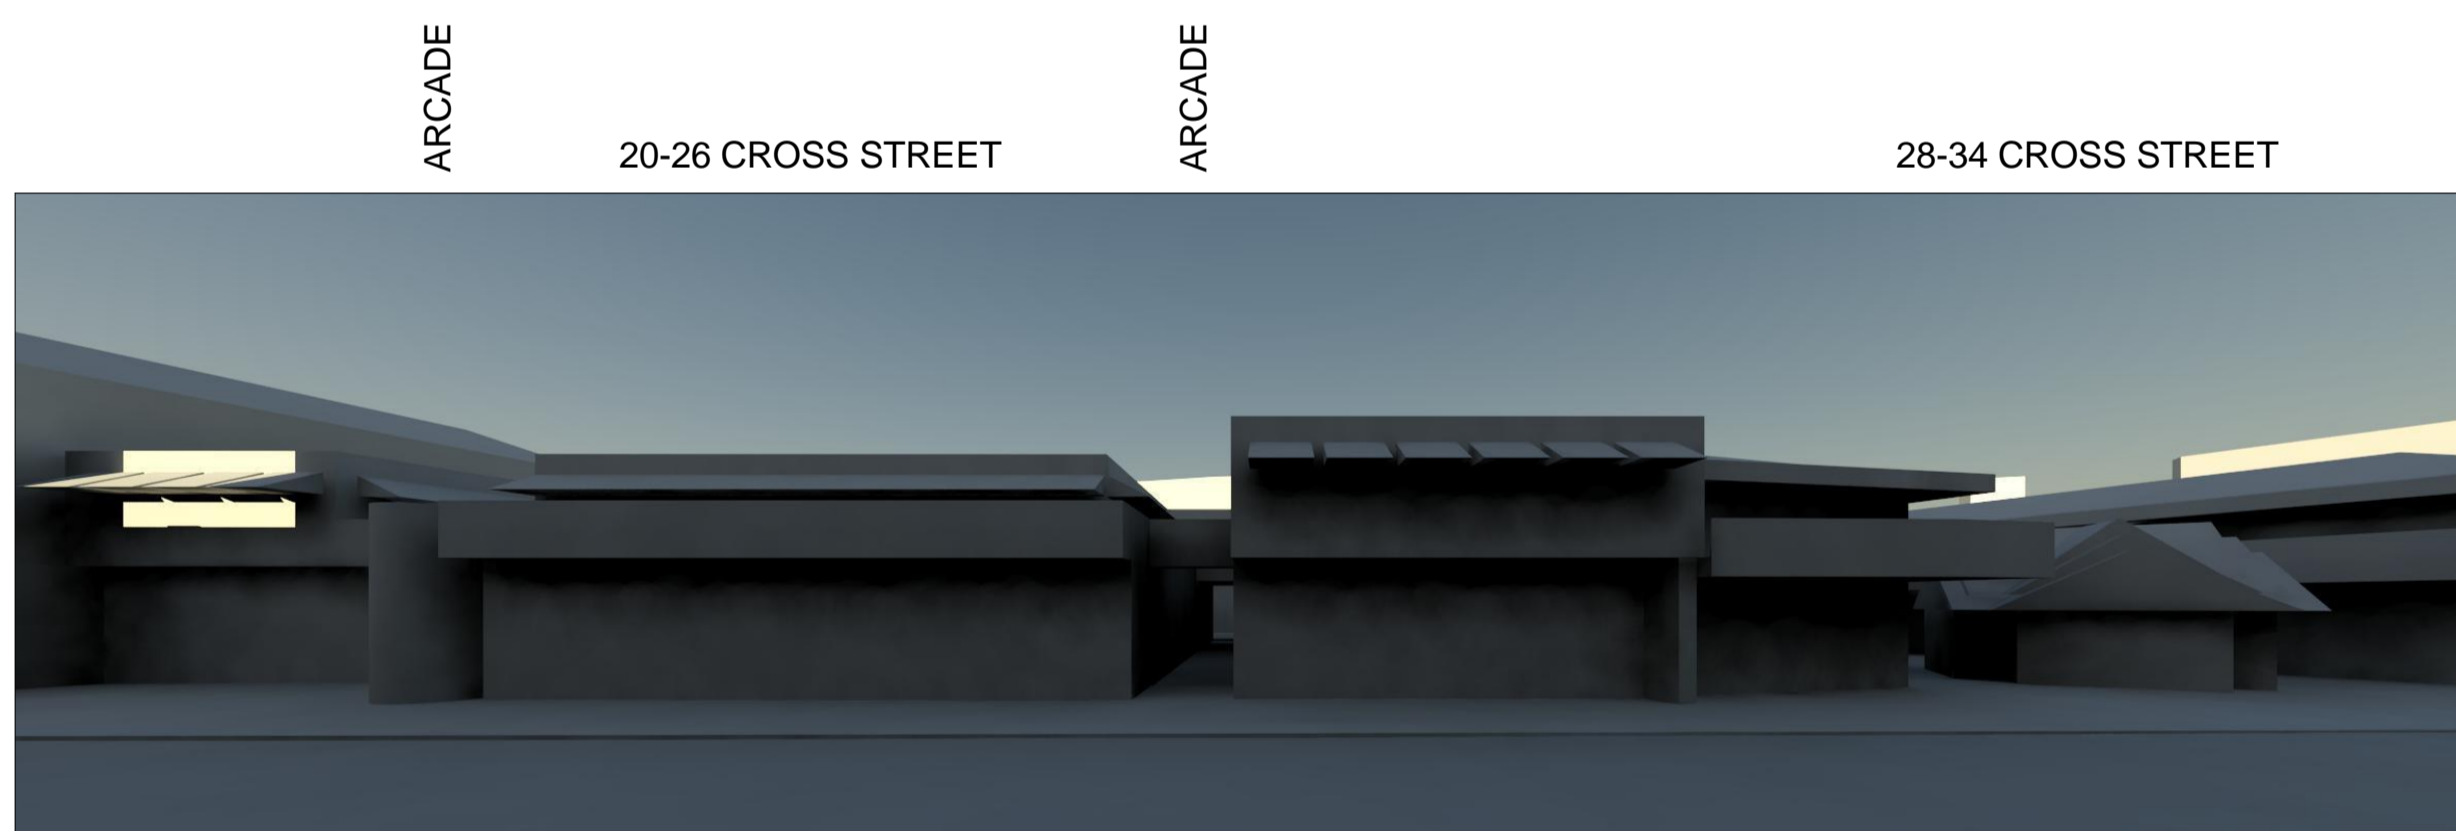

PERSPECTIVE C - 21st JUNE 9am EXISTING



PERSPECTIVE C - 21st JUNE 9am PROPOSED



PERSPECTIVE D - 21st JUNE 9am EXISTING



PERSPECTIVE D - 21st JUNE 9am PROPOSED

Do not scale drawings. Verify all dimensions on site

issue	amendment	date
-	ISSUE FOR PREFERRED PROJECT REPORT	21.08.09