
PERSPECTIVE A - 21st JUNE 1pm EXISTING

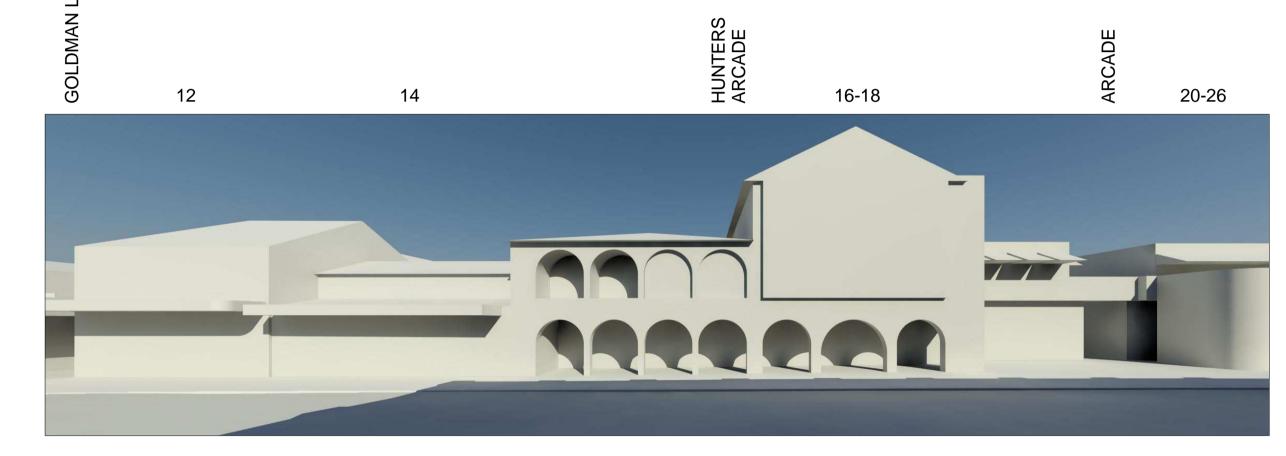


PERSPECTIVE B - 21st JUNE 1pm EXISTING



PERSPECTIVE C - 21st JUNE 1pm EXISTING



PERSPECTIVE D - 21st JUNE 1pm EXISTING

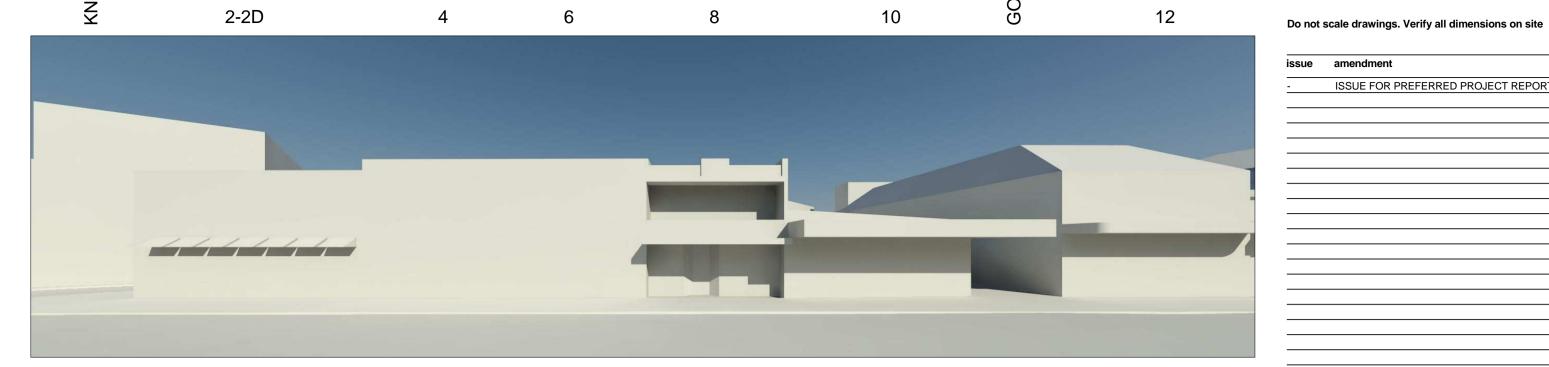

PERSPECTIVE A - 21st JUNE 1pm PROPOSED



PERSPECTIVE B - 21st JUNE 1pm PROPOSED



PERSPECTIVE C - 21st JUNE 1pm PROPOSED



PERSPECTIVE D - 21st JUNE 1pm PROPOSED

architectus™

They must not be used, reproduced or copied, in whole or in part, nor may the information, ideas and concepts therein contained (which are confidential to Architectus Sydney Pty Ltd) be disclosed to any person without the prior written consent of

		Lev	Architectus Sydne el 3 341 George Stree Sydney NSW 200
Sydney			T (61 2) 8252 840
Melbourne Auckland		ovdo	F (61 2) 8252 860 ey@architectus.com.a
Brisbane		Syuri	ey@architectus.com.a
Shanghai			ABN 11 098 489 44
project			
	OCC CTD	EET DO	
33 Cr	(USS STR		DUBLE BAY
drawing			
· ·		1 VSIS (`POSS ST
· ·	DOW ANA		CROSS ST
· ·	DOW ANA		CROSS ST
· ·	DOW ANA	21ST	
drawing SHA scale at A1			
SHA	DOW ANA	21ST	JUNE 1pn
SHA		21ST	
SHA scale at A1 drawn	NTS	21ST	JUNE 1pn
SHA	NTS TF	21ST drawing no.	JUNE 1pn

19/08/2009 9:51:19 PM