



Do not scale drawings. Verify all dimensions on site


issue	amendment	date
-	ISSUE FOR INFORMATION	12.08.09
A	ISSUE FOR PREFERRED PROJECT REPORT	21.08.09

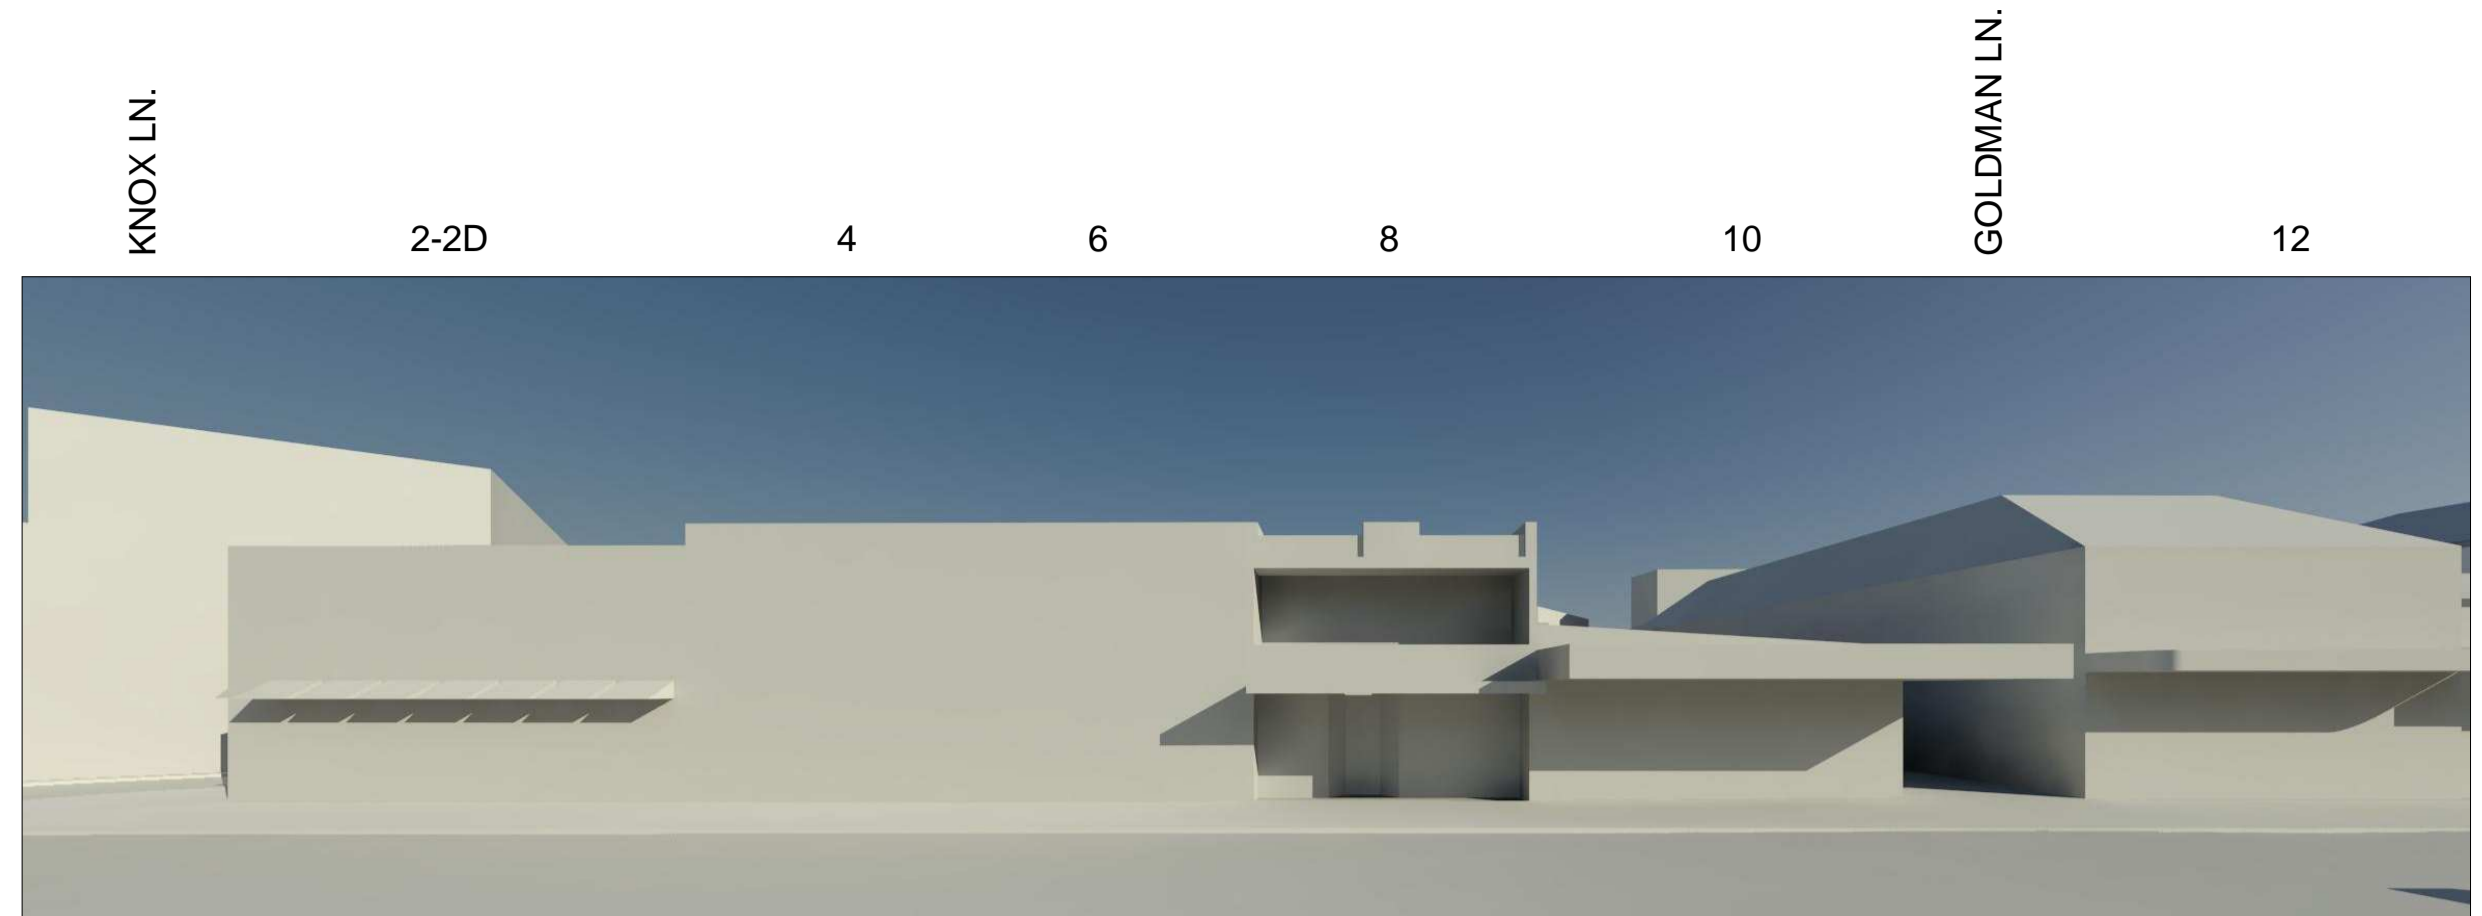


PERSPECTIVE A - 21st JUNE 3pm EXISTING

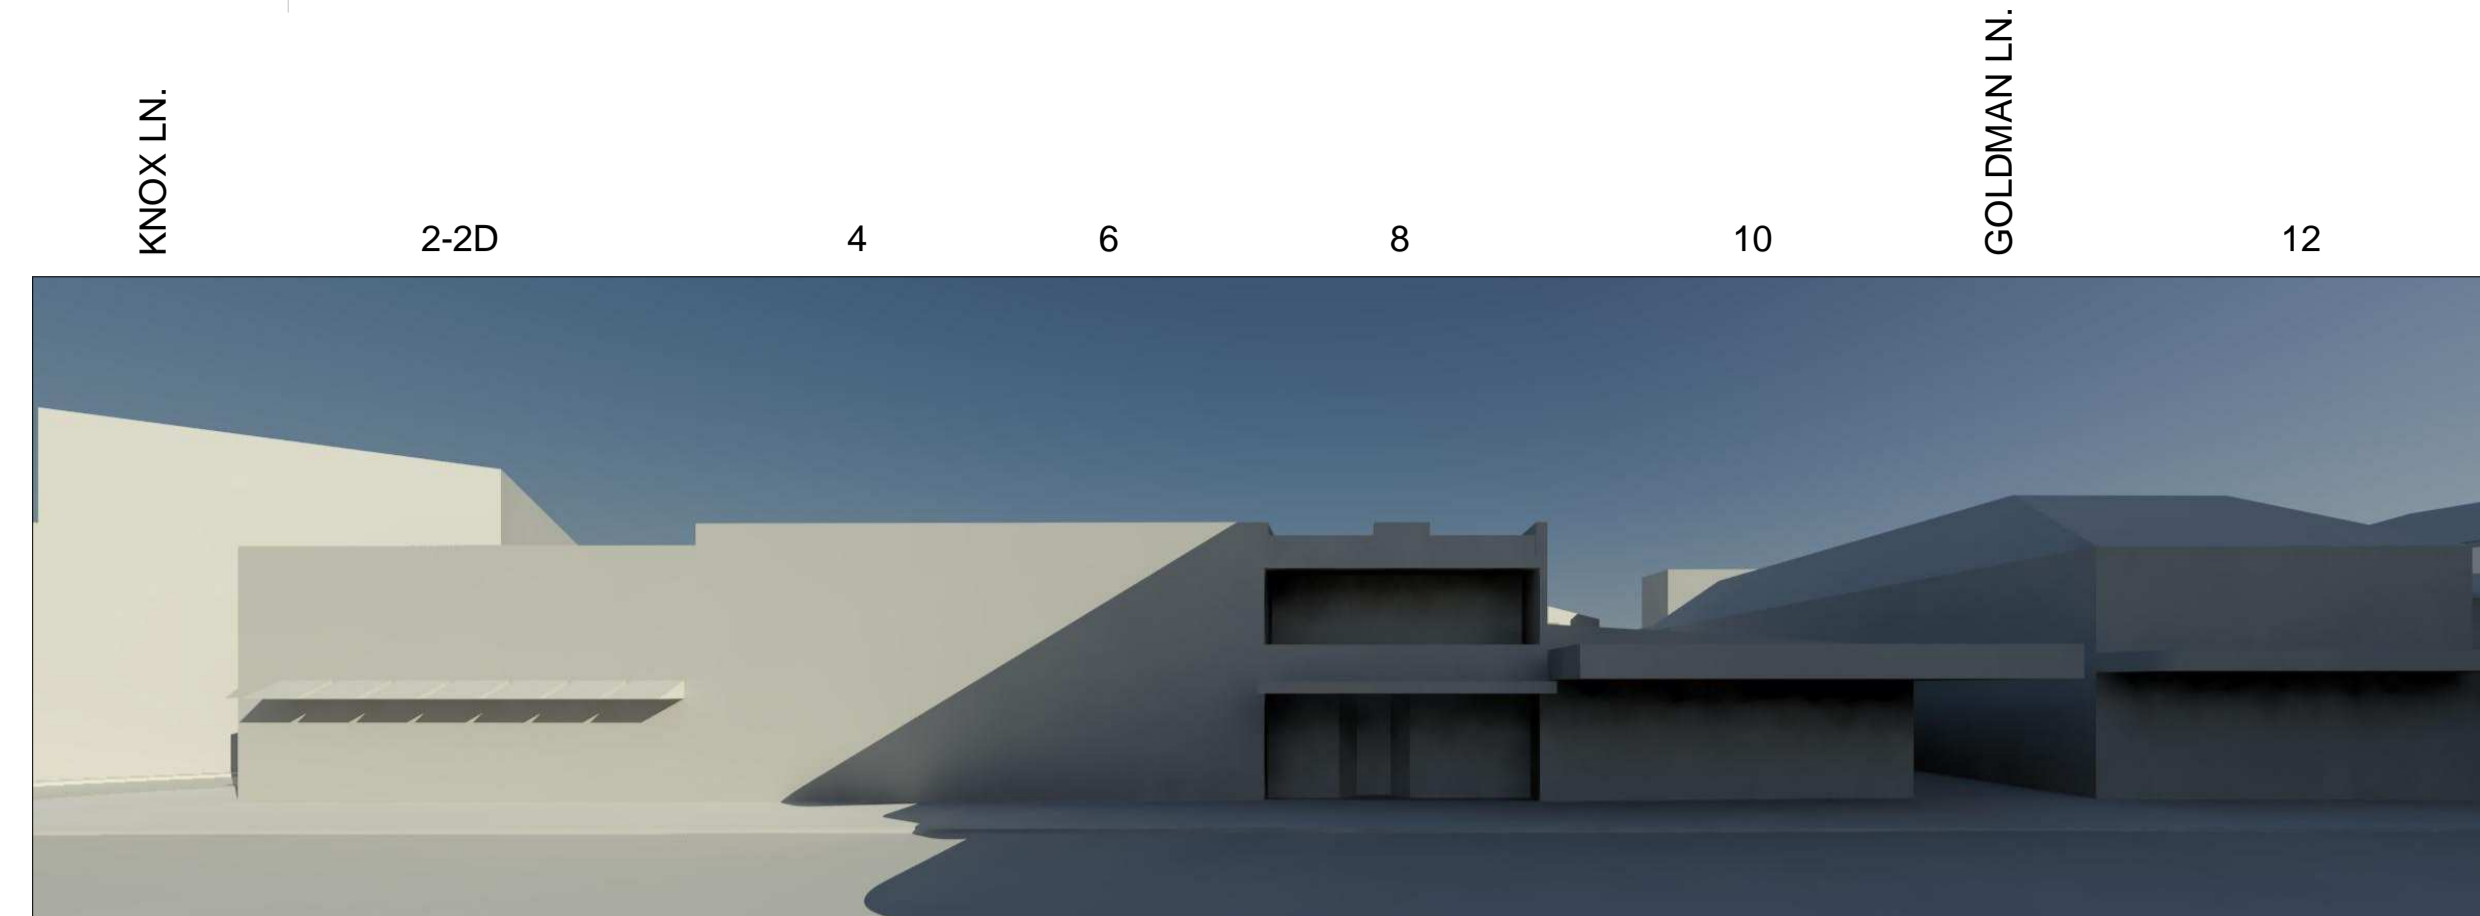

PERSPECTIVE A - 21st JUNE 3pm PROPOSED

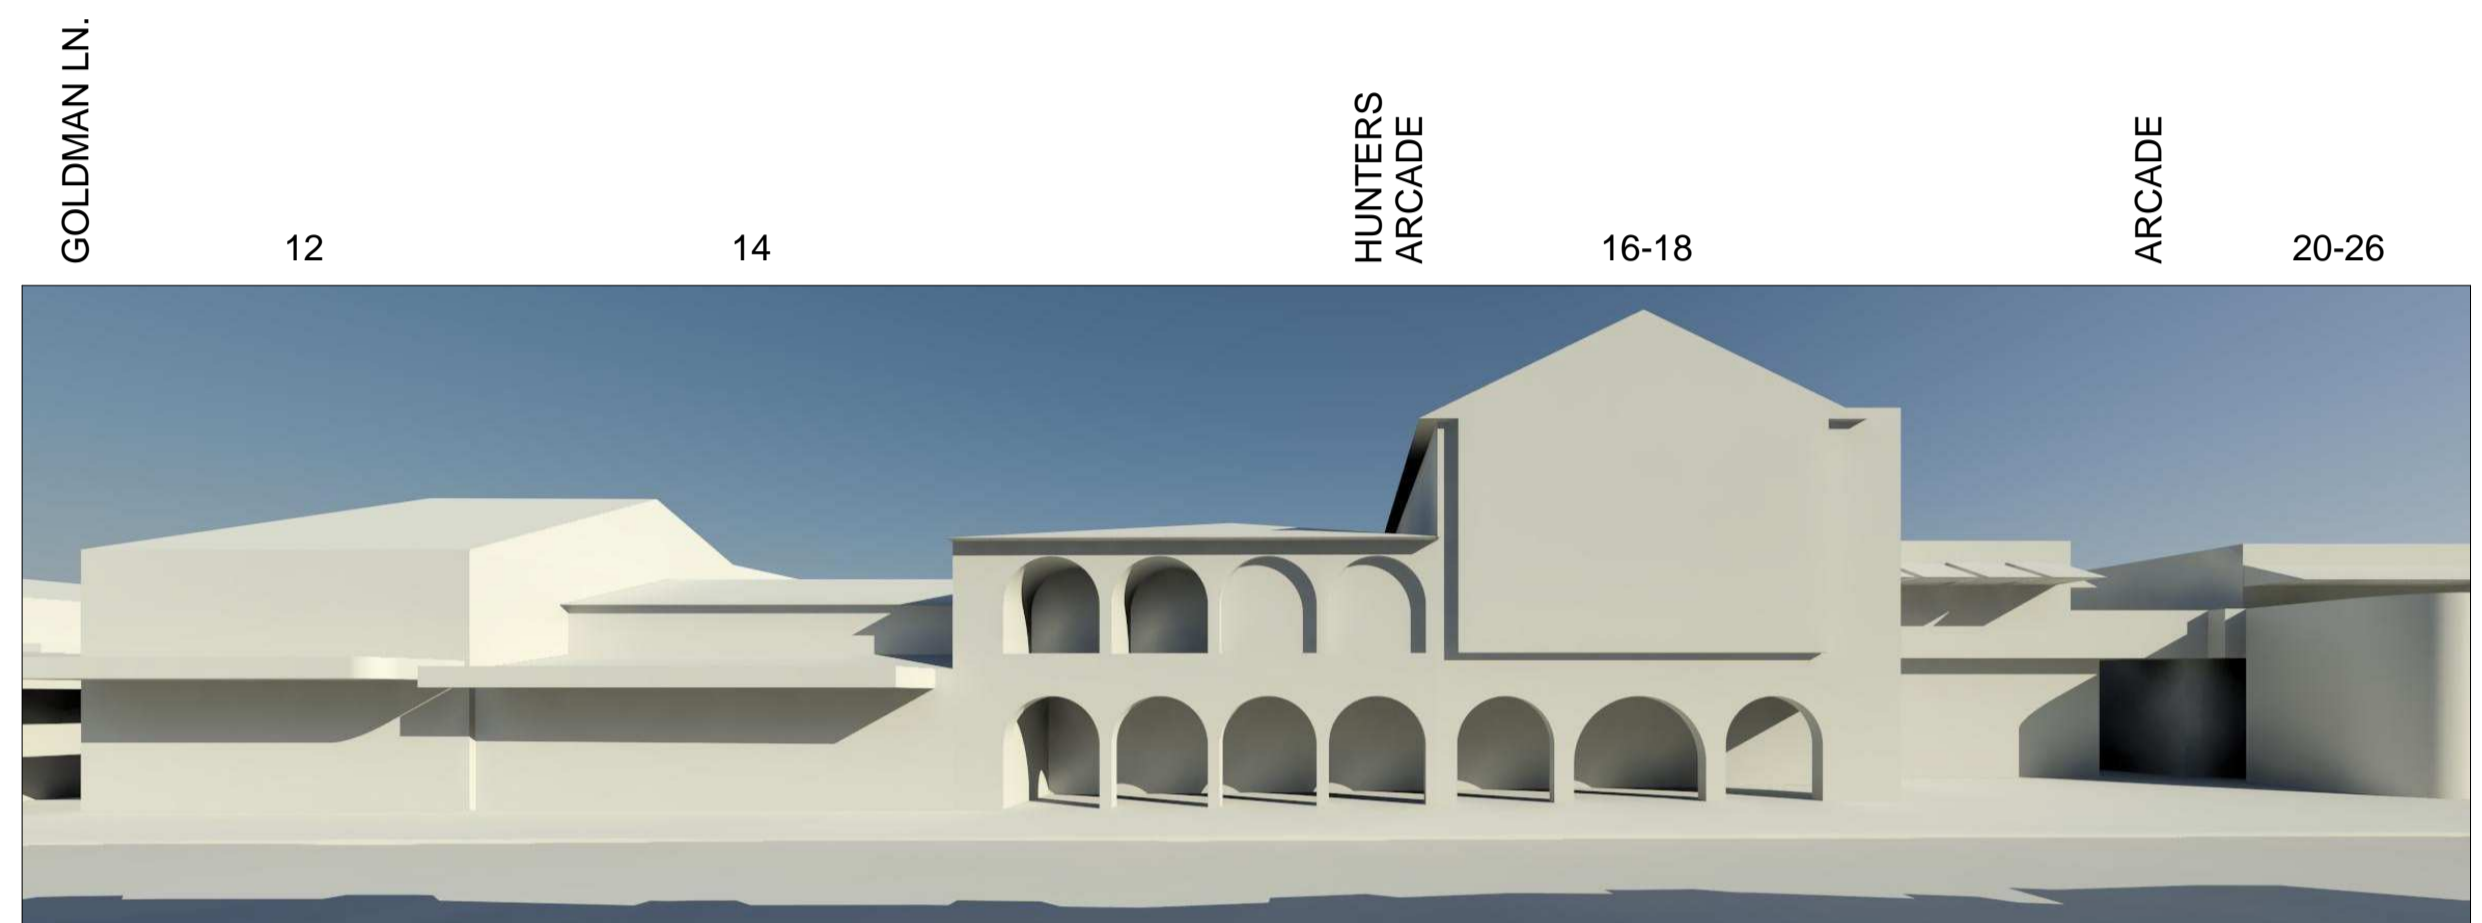

PERSPECTIVE B - 21st JUNE 3pm EXISTING

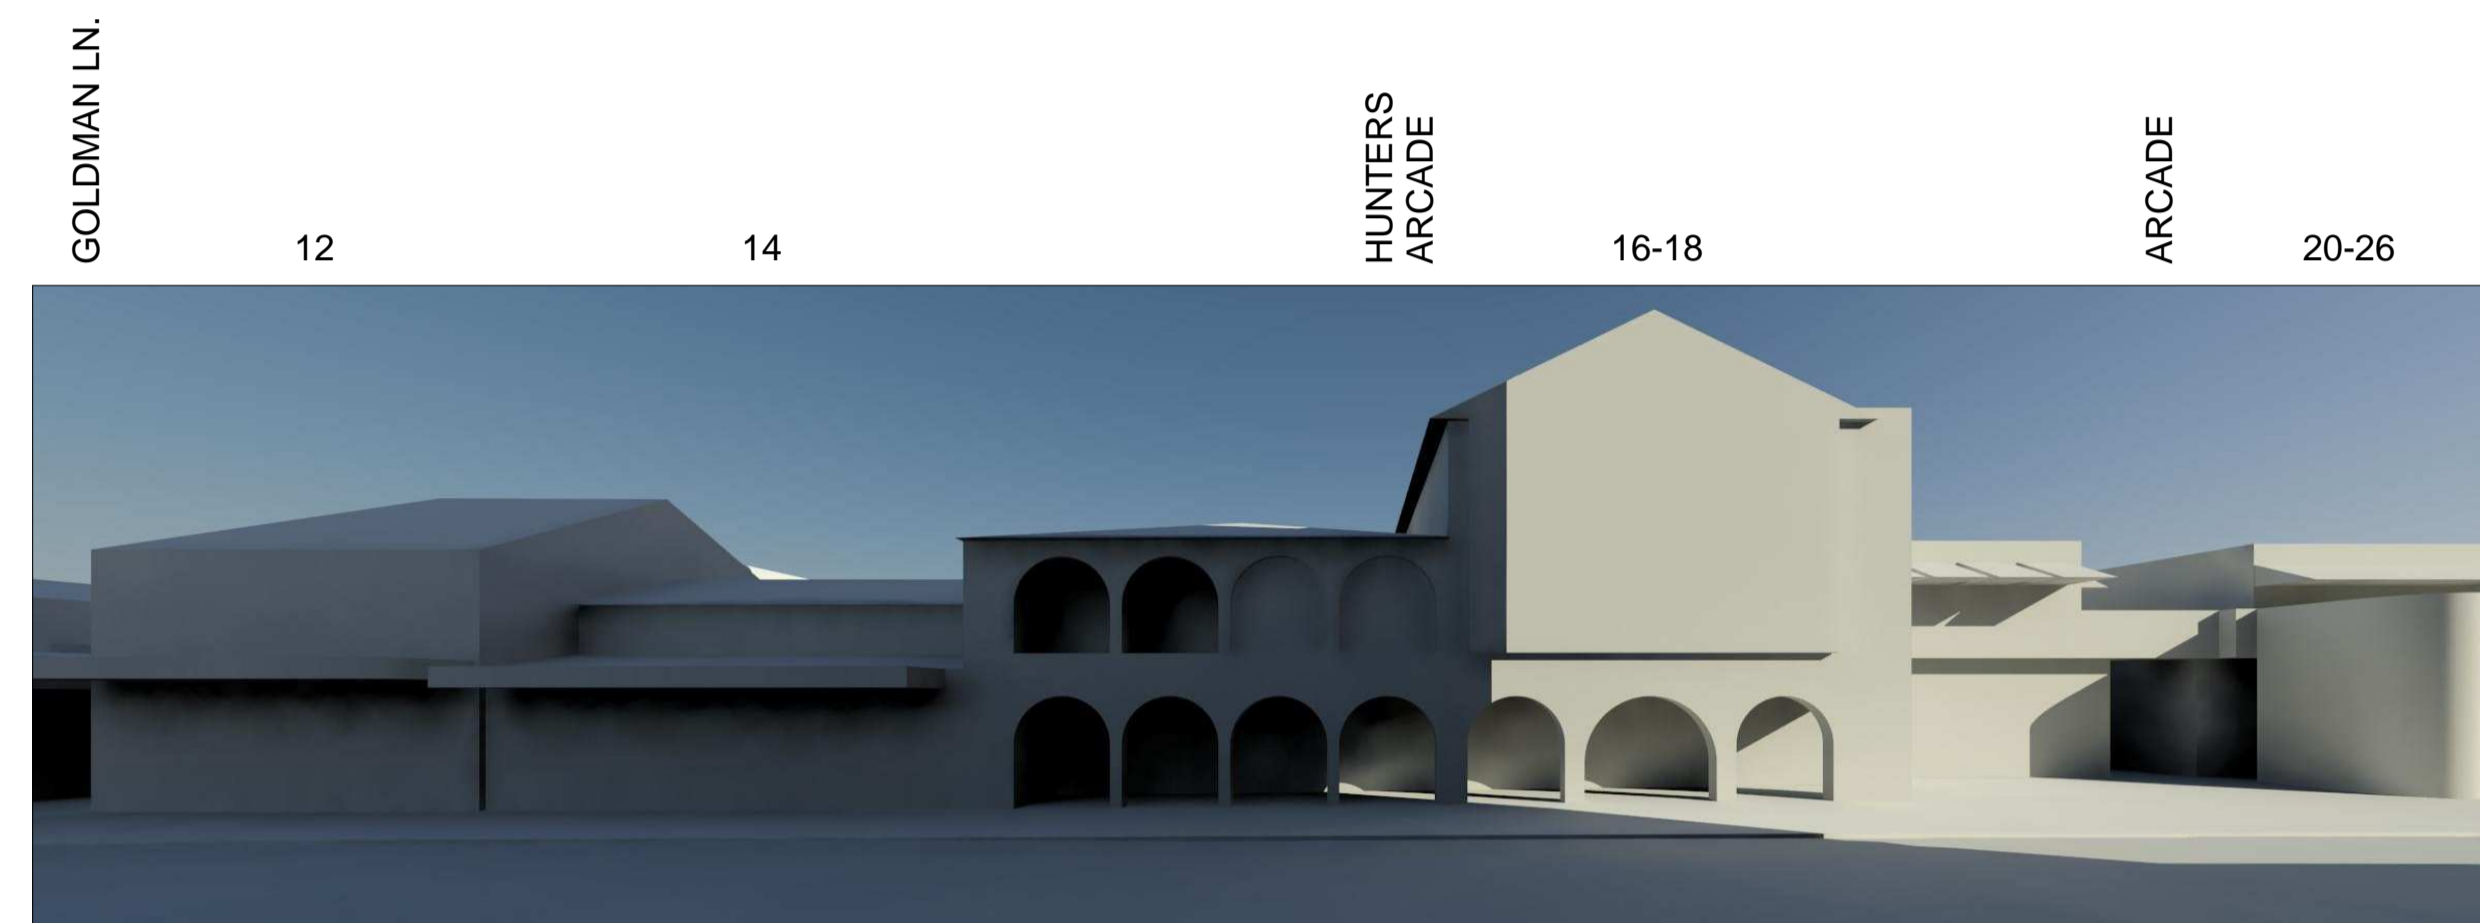

PERSPECTIVE B - 21st JUNE 3pm PROPOSED




PERSPECTIVE C - 21st JUNE 3pm EXISTING



PERSPECTIVE C - 21st JUNE 3pm PROPOSED



PERSPECTIVE D - 21st JUNE 3pm EXISTING

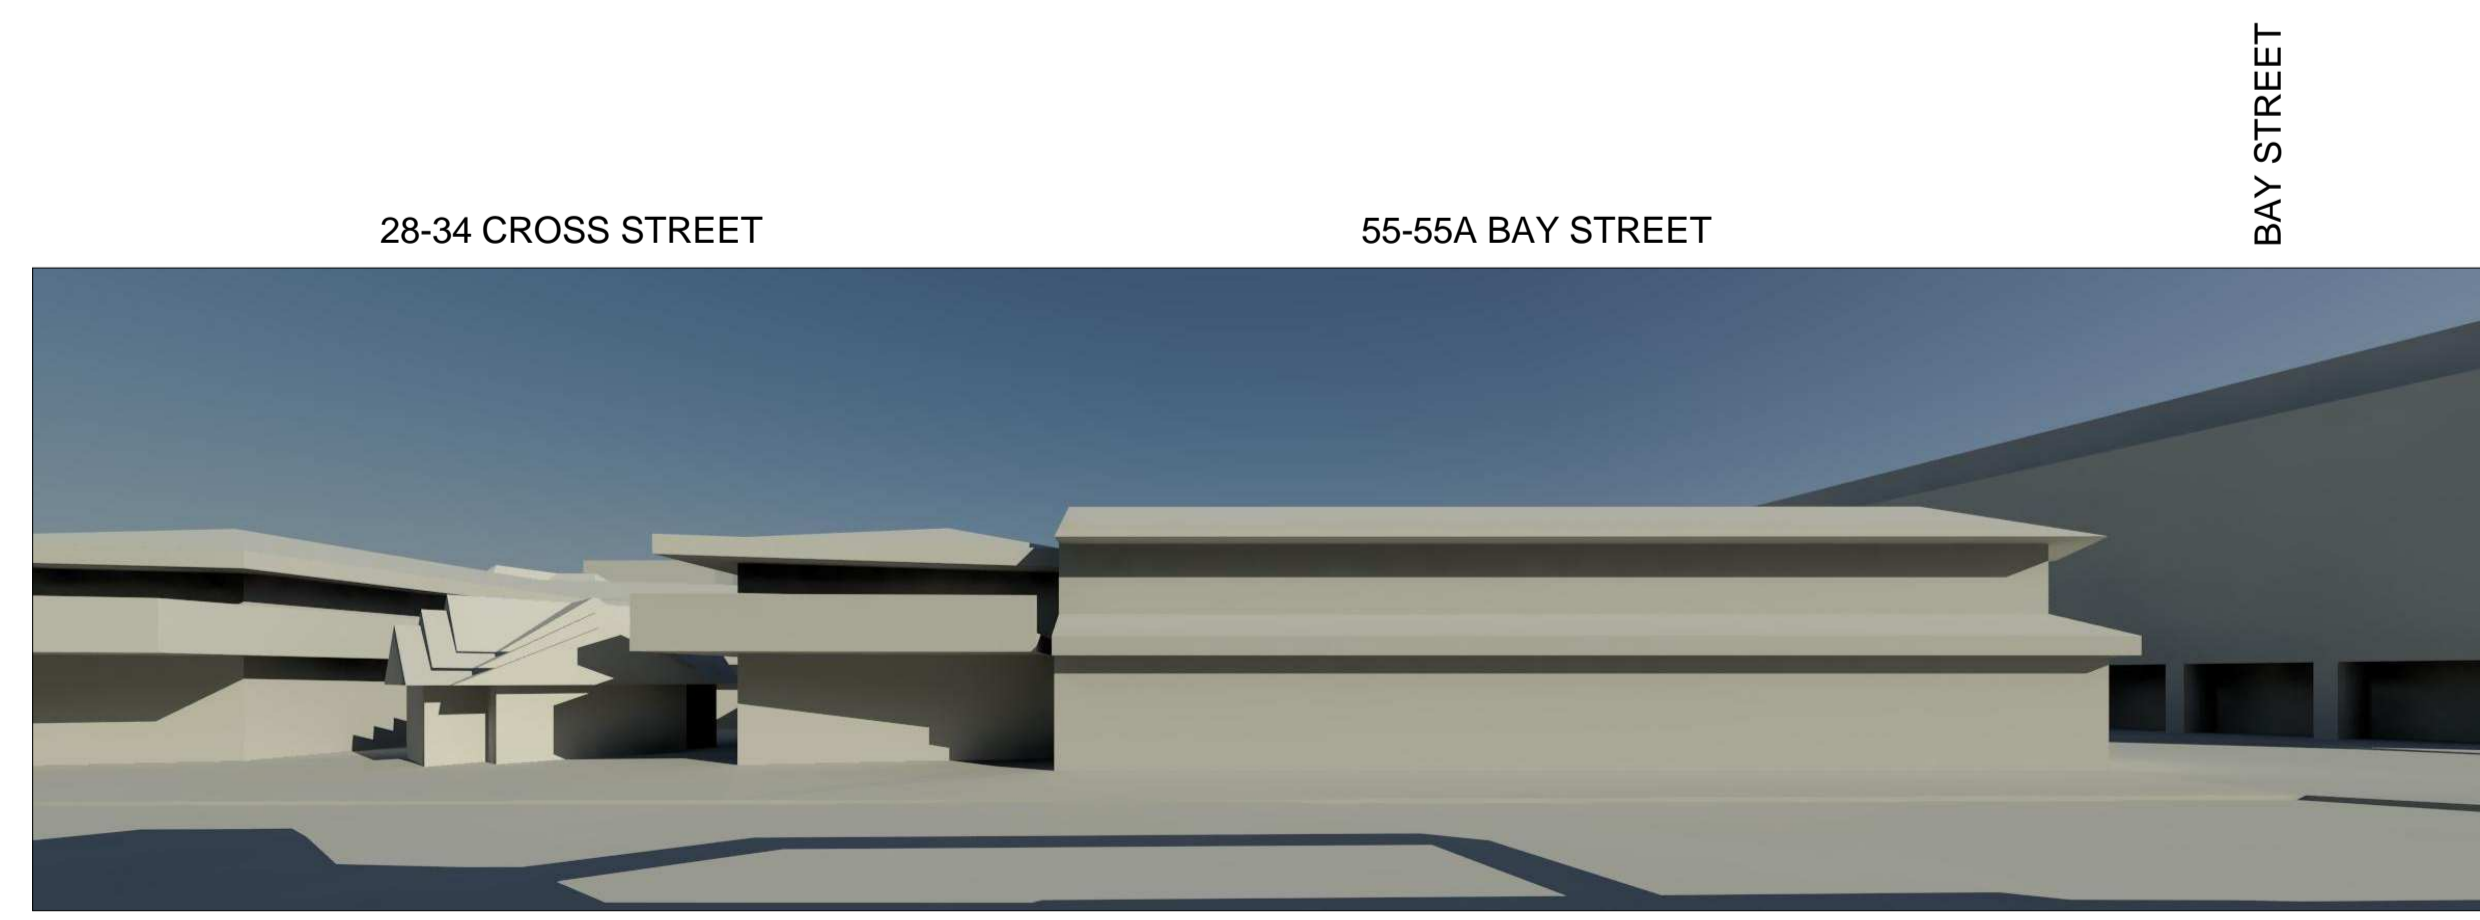

PERSPECTIVE D - 21st JUNE 3pm PROPOSED

architectus™

Architectus Sydney
 Level 3 341 George Street
 Sydney NSW 2000
 T (61 2) 8232 8400
 F (61 2) 8232 8600
 sydney@architectus.com.au
 ABN 11 098 489 448

project
 33 CROSS STREET, DOUBLE BAY

drawing
 SHADOW ANALYSIS CROSS ST -
 21ST JUNE 3pm

scale at A1
 drawing no.
 NTS
 drawn TF DA14-75
 checked CO
 issue
 project no 070068 A