
PERSPECTIVE A - 21st SEPTEMBER 2pm EXISTING

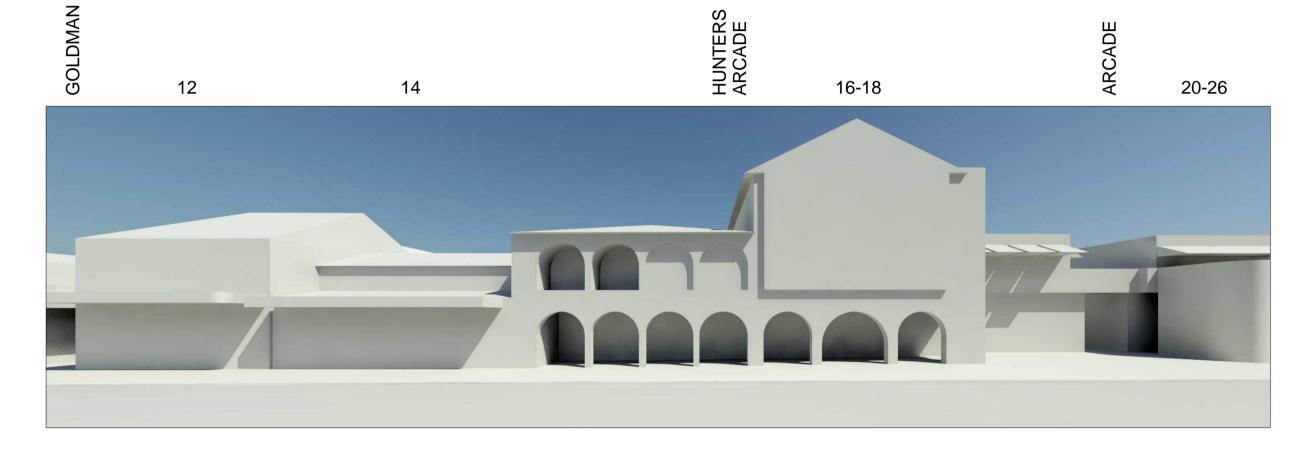


PERSPECTIVE B - 21st SEPTEMBER 2pm EXISTING




PERSPECTIVE C - 21st SEPTEMBER 2pm EXISTING



PERSPECTIVE D - 21st SEPTEMBER 2pm EXISTING

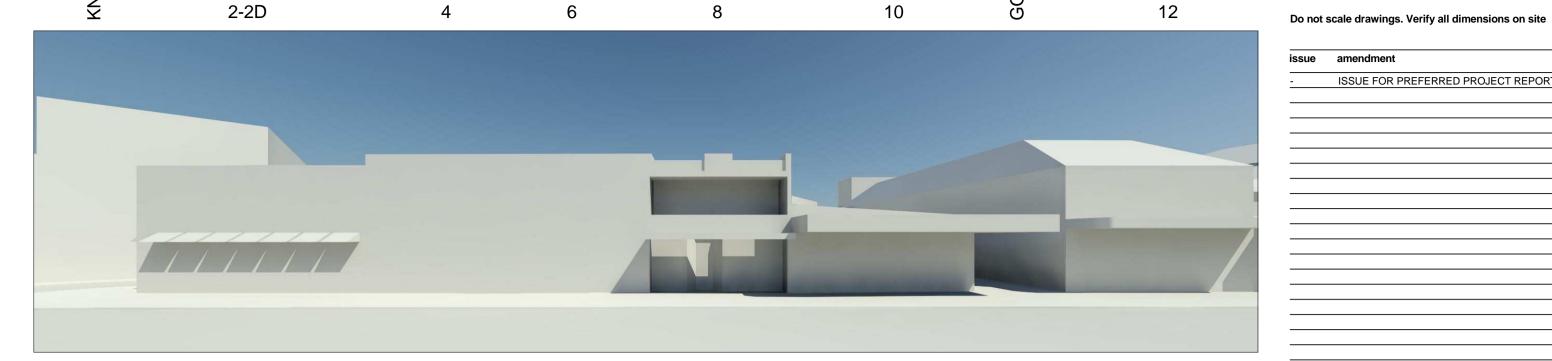

PERSPECTIVE A - 21st SEPTEMBER 2pm PROPOSED

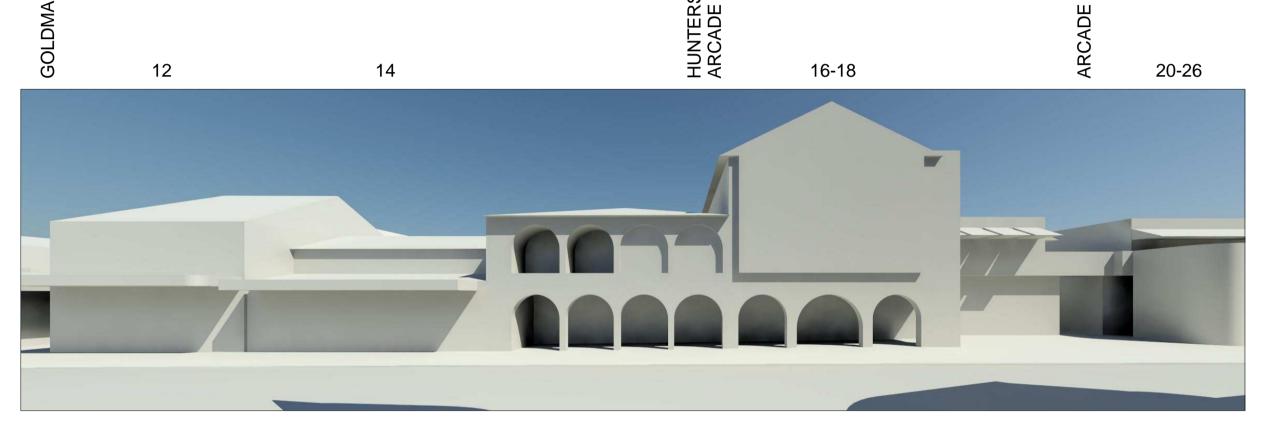

PERSPECTIVE B - 21st SEPTEMBER 2pm PROPOSED



PERSPECTIVE C - 21st SEPTEMBER 2pm PROPOSED



PERSPECTIVE D - 21st SEPTEMBER 2pm PROPOSED

## architectus™

They must not be used, reproduced or copied, in whole or in part, nor may the information, ideas and concepts therein contained (which are confidential to Architectus Sydney Pty Ltd) be disclosed to any person without the prior written consent of

<b>Sydney</b> Melbourne Auckland		Architectus Sydney Level 3 341 George Street Sydney NSW 2000 T (61 2) 8252 8400 F (61 2) 8252 8600 sydney@architectus.com.au
Brisbane Shanghai		ABN 11 098 489 448
project		
33 Cr	COO OTA	EET, DOUBLE BAY
		,
ŭ		
drawing SHA		LYSIS CROSS ST -
ū		LYSIS CROSS ST -
SHA	21ST	LYSIS CROSS ST -
SHA	21ST	LYSIS CROSS ST - SEPTEMBER 2pm

19/08/2009 9:51:27 PM