
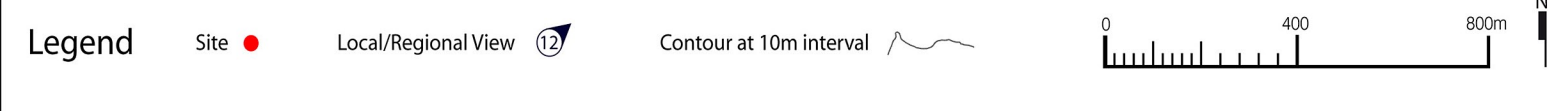


Do not scale drawings. Verify all dimensions on site

issue	amendment	date
-	ISSUE FOR QA REVIEW	02.02.09
A	ISSUE FOR ENVIRONMENTAL ASSESSMENT	20.02.09
B	ISSUE FOR PREFERRED PROJECT REPORT	21.08.09

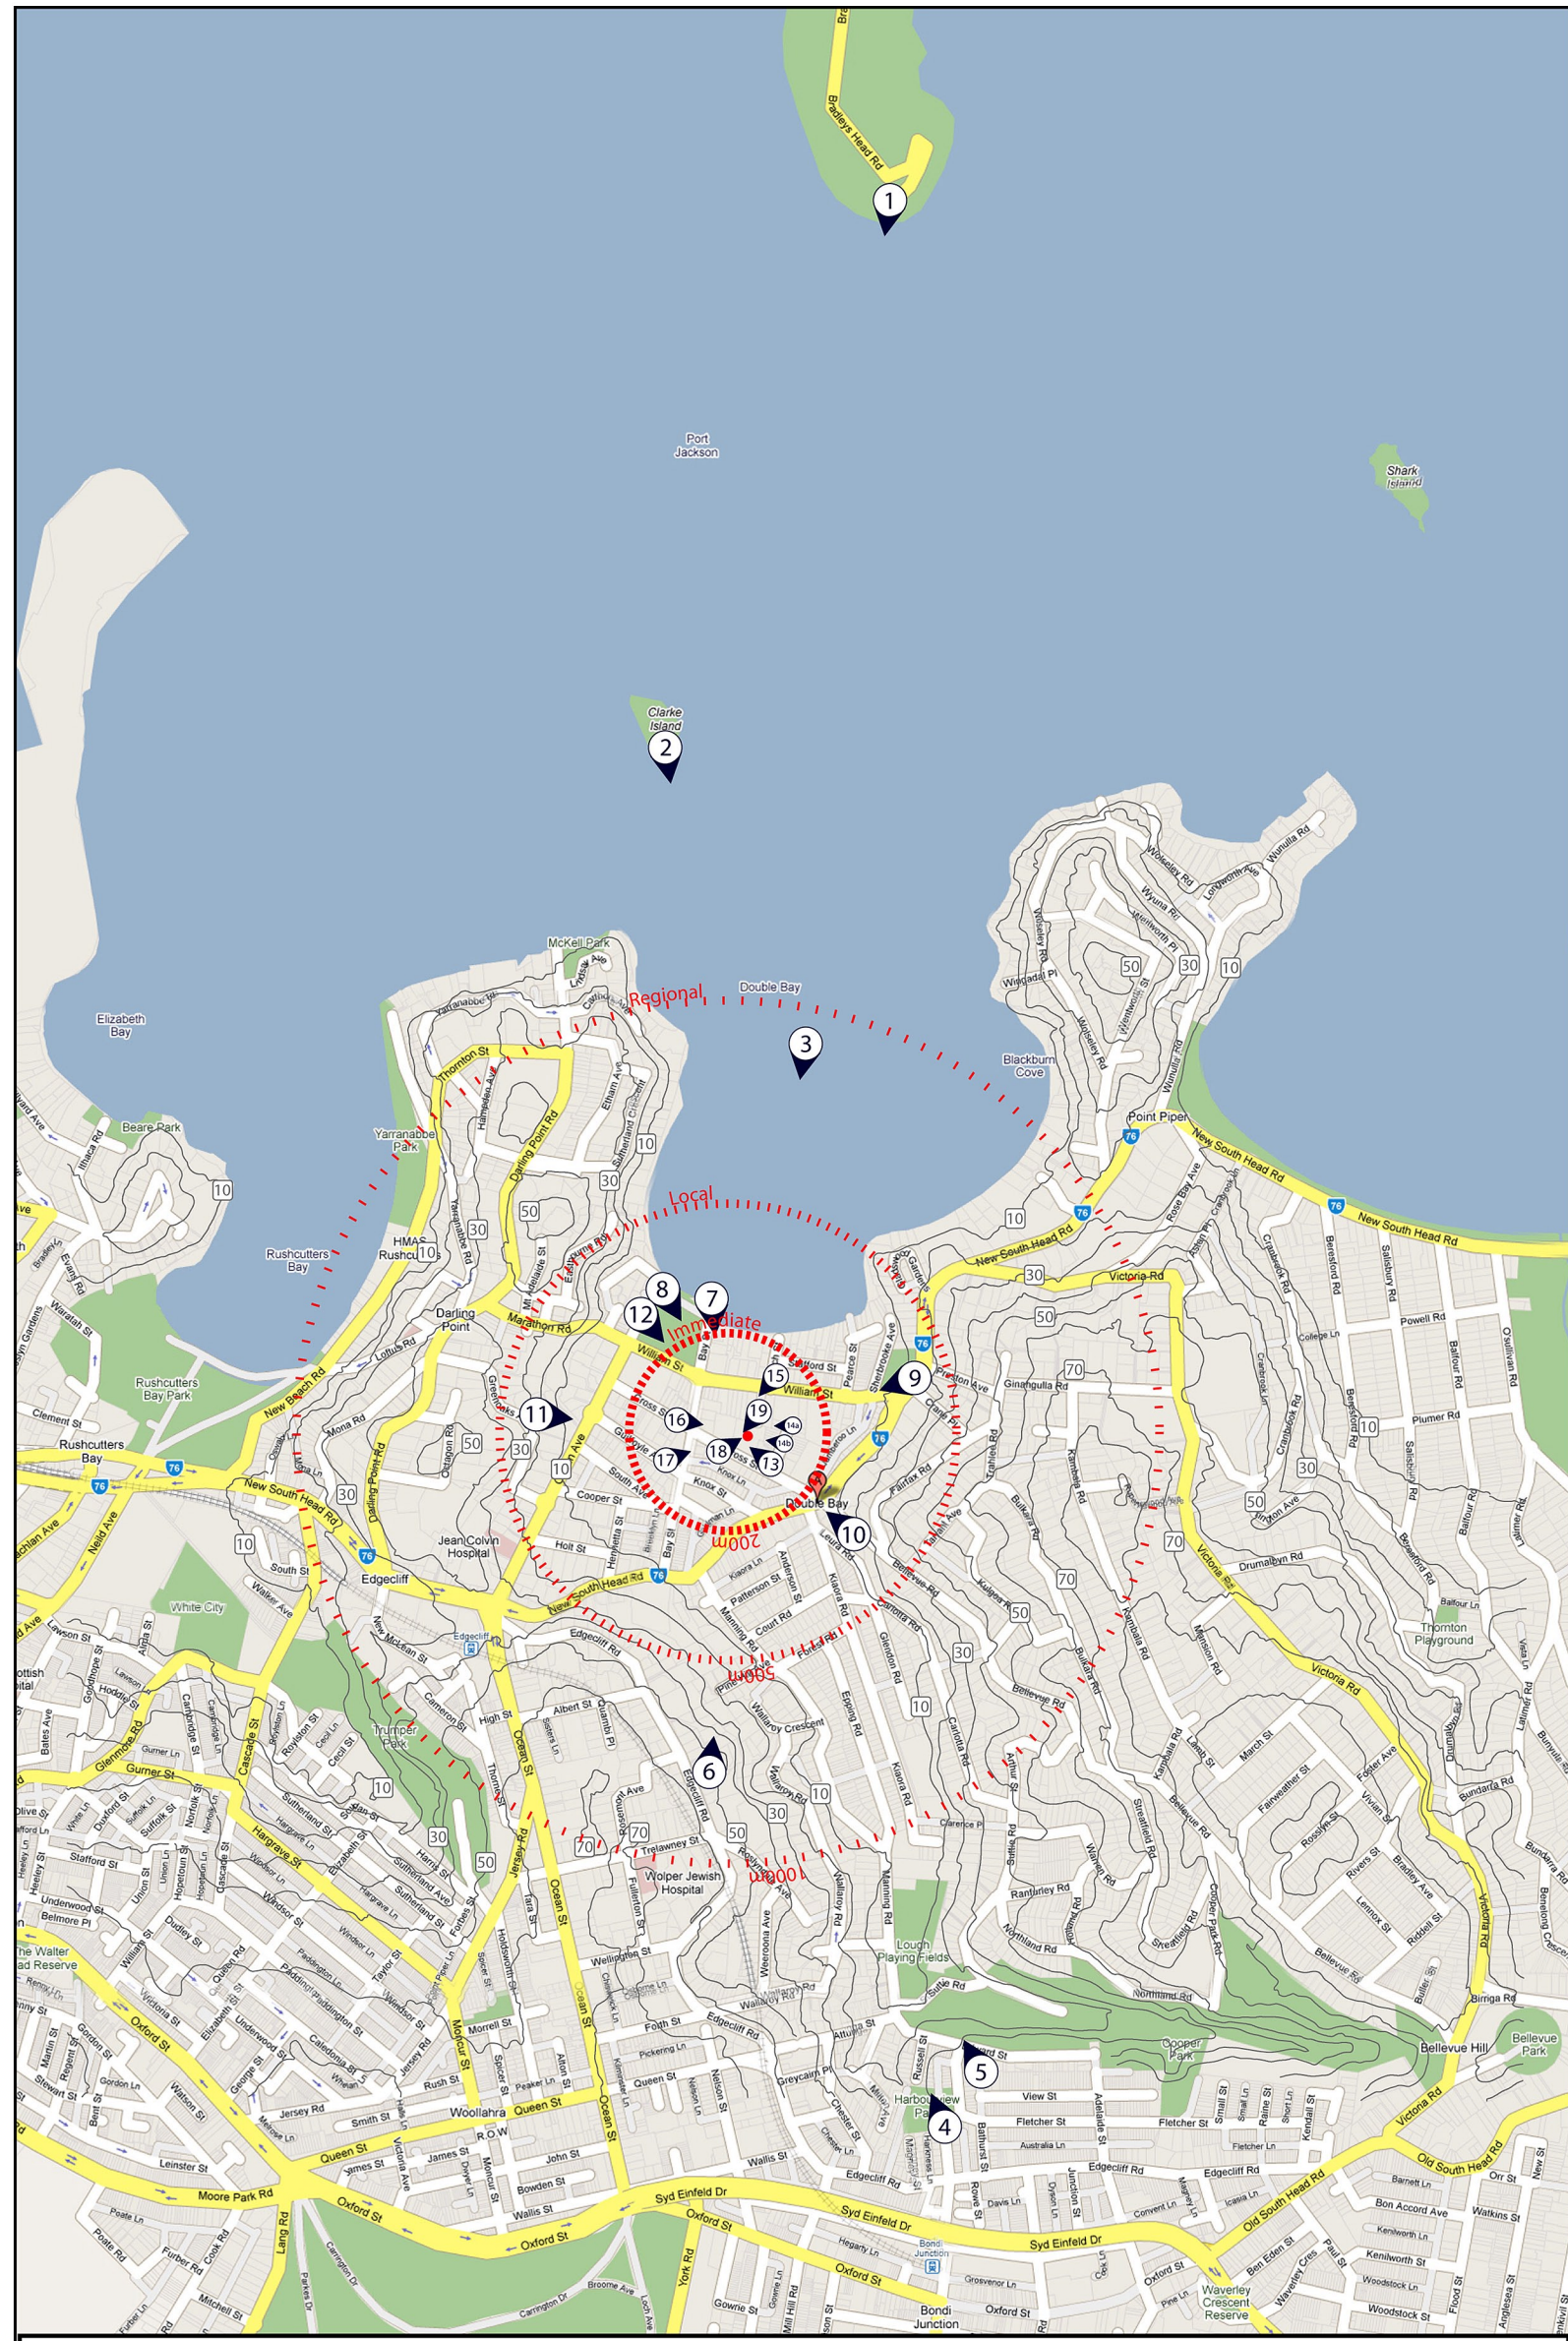

architectus™

Architectus Sydney  
 Level 3 341 George Street  
 Sydney NSW 2000  
 T (61 2) 8222 8400  
 F (61 2) 8222 8500  
 sydney@architectus.com.au  
 ABN 11 098 489 448

project  
 33 CROSS STREET, DOUBLE BAY

drawing  
 VISUAL ASSESSMENT KEY PLAN

scale at A1	NTS	drawing no.	
drawn	DR		<b>DA15-00</b>
checked	CO	issue	
project no	070068		<b>B</b>