


EXISTING

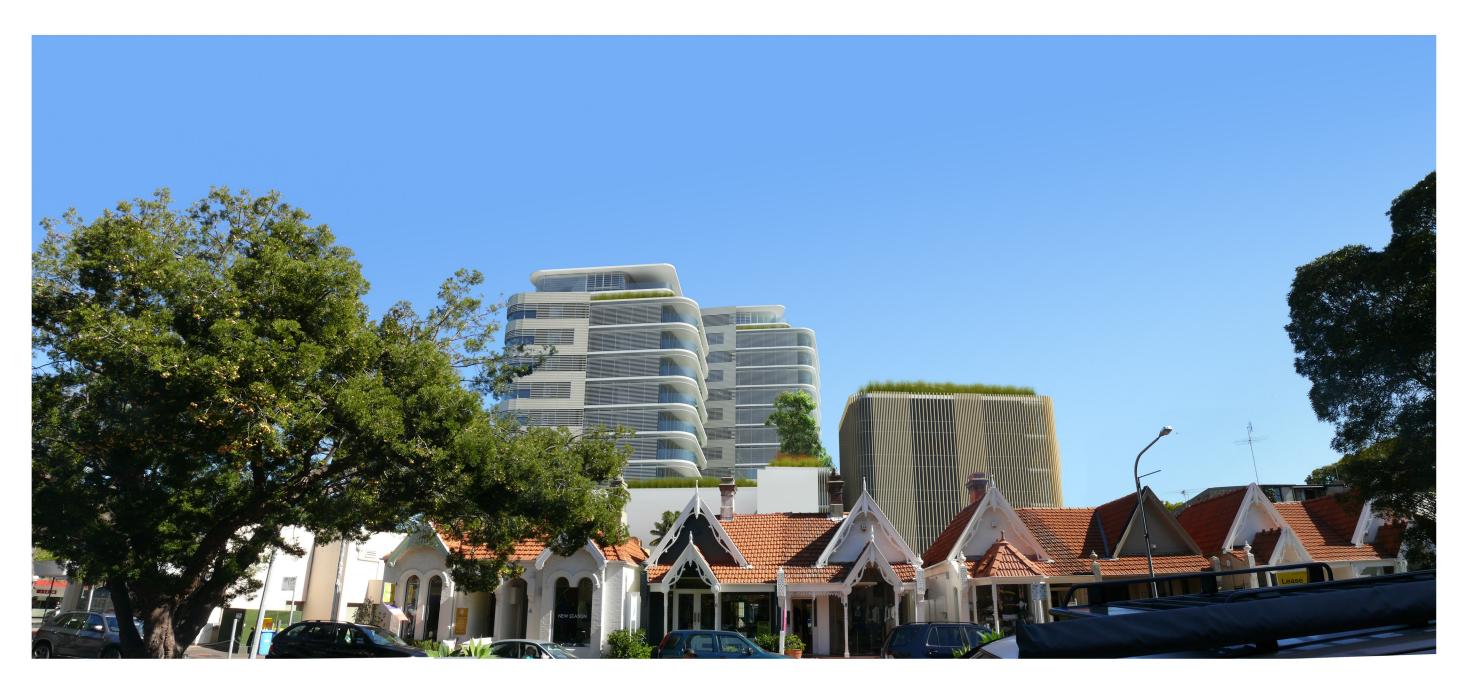

PROPOSED

• architectus Sydney 2 s Sydney Pty Ltd is the owner of the cop

Architectus Sydney Pty Ltd is the owner of the copy subsisting in these drawings, plans, designs and specificati They must not be used, reproduced or copied, in whole part, nor may the information, ideas and concepts the contained (which are confidential to Architectus Sydney Pty be disclosed to any person without the prior written conse

Do not scale drawings. Verify all dimensions on site

date	amendment	issue
21.08.09	ISSUE FOR PREFERRED PROJECT REPORT	-

14b (IMMEDIATE)

TRANSVAAL AVENUE - VIEW 2

architectus™

Sydney Melbourne Auckland Brisbane Shanghai Architectus Sydney
Level 3 341 George Street
Sydney NSW 2000
T (61 2) 8252 8400
F (61 2) 8252 8600
sydney@architectus.com.au

ABN 11 098 489 448

33 CROSS STREET, DOUBLE BAY

describes

VISUAL ASSESSMENT 14b

scale at A1		drawing no.	
drawn	DR		DA15-15
checked	СО	issue	
project no	070068		-

8/19/2009 7:09:23 PM