


Do not scale drawings. Verify all dimensions on site

issue	amendment	date

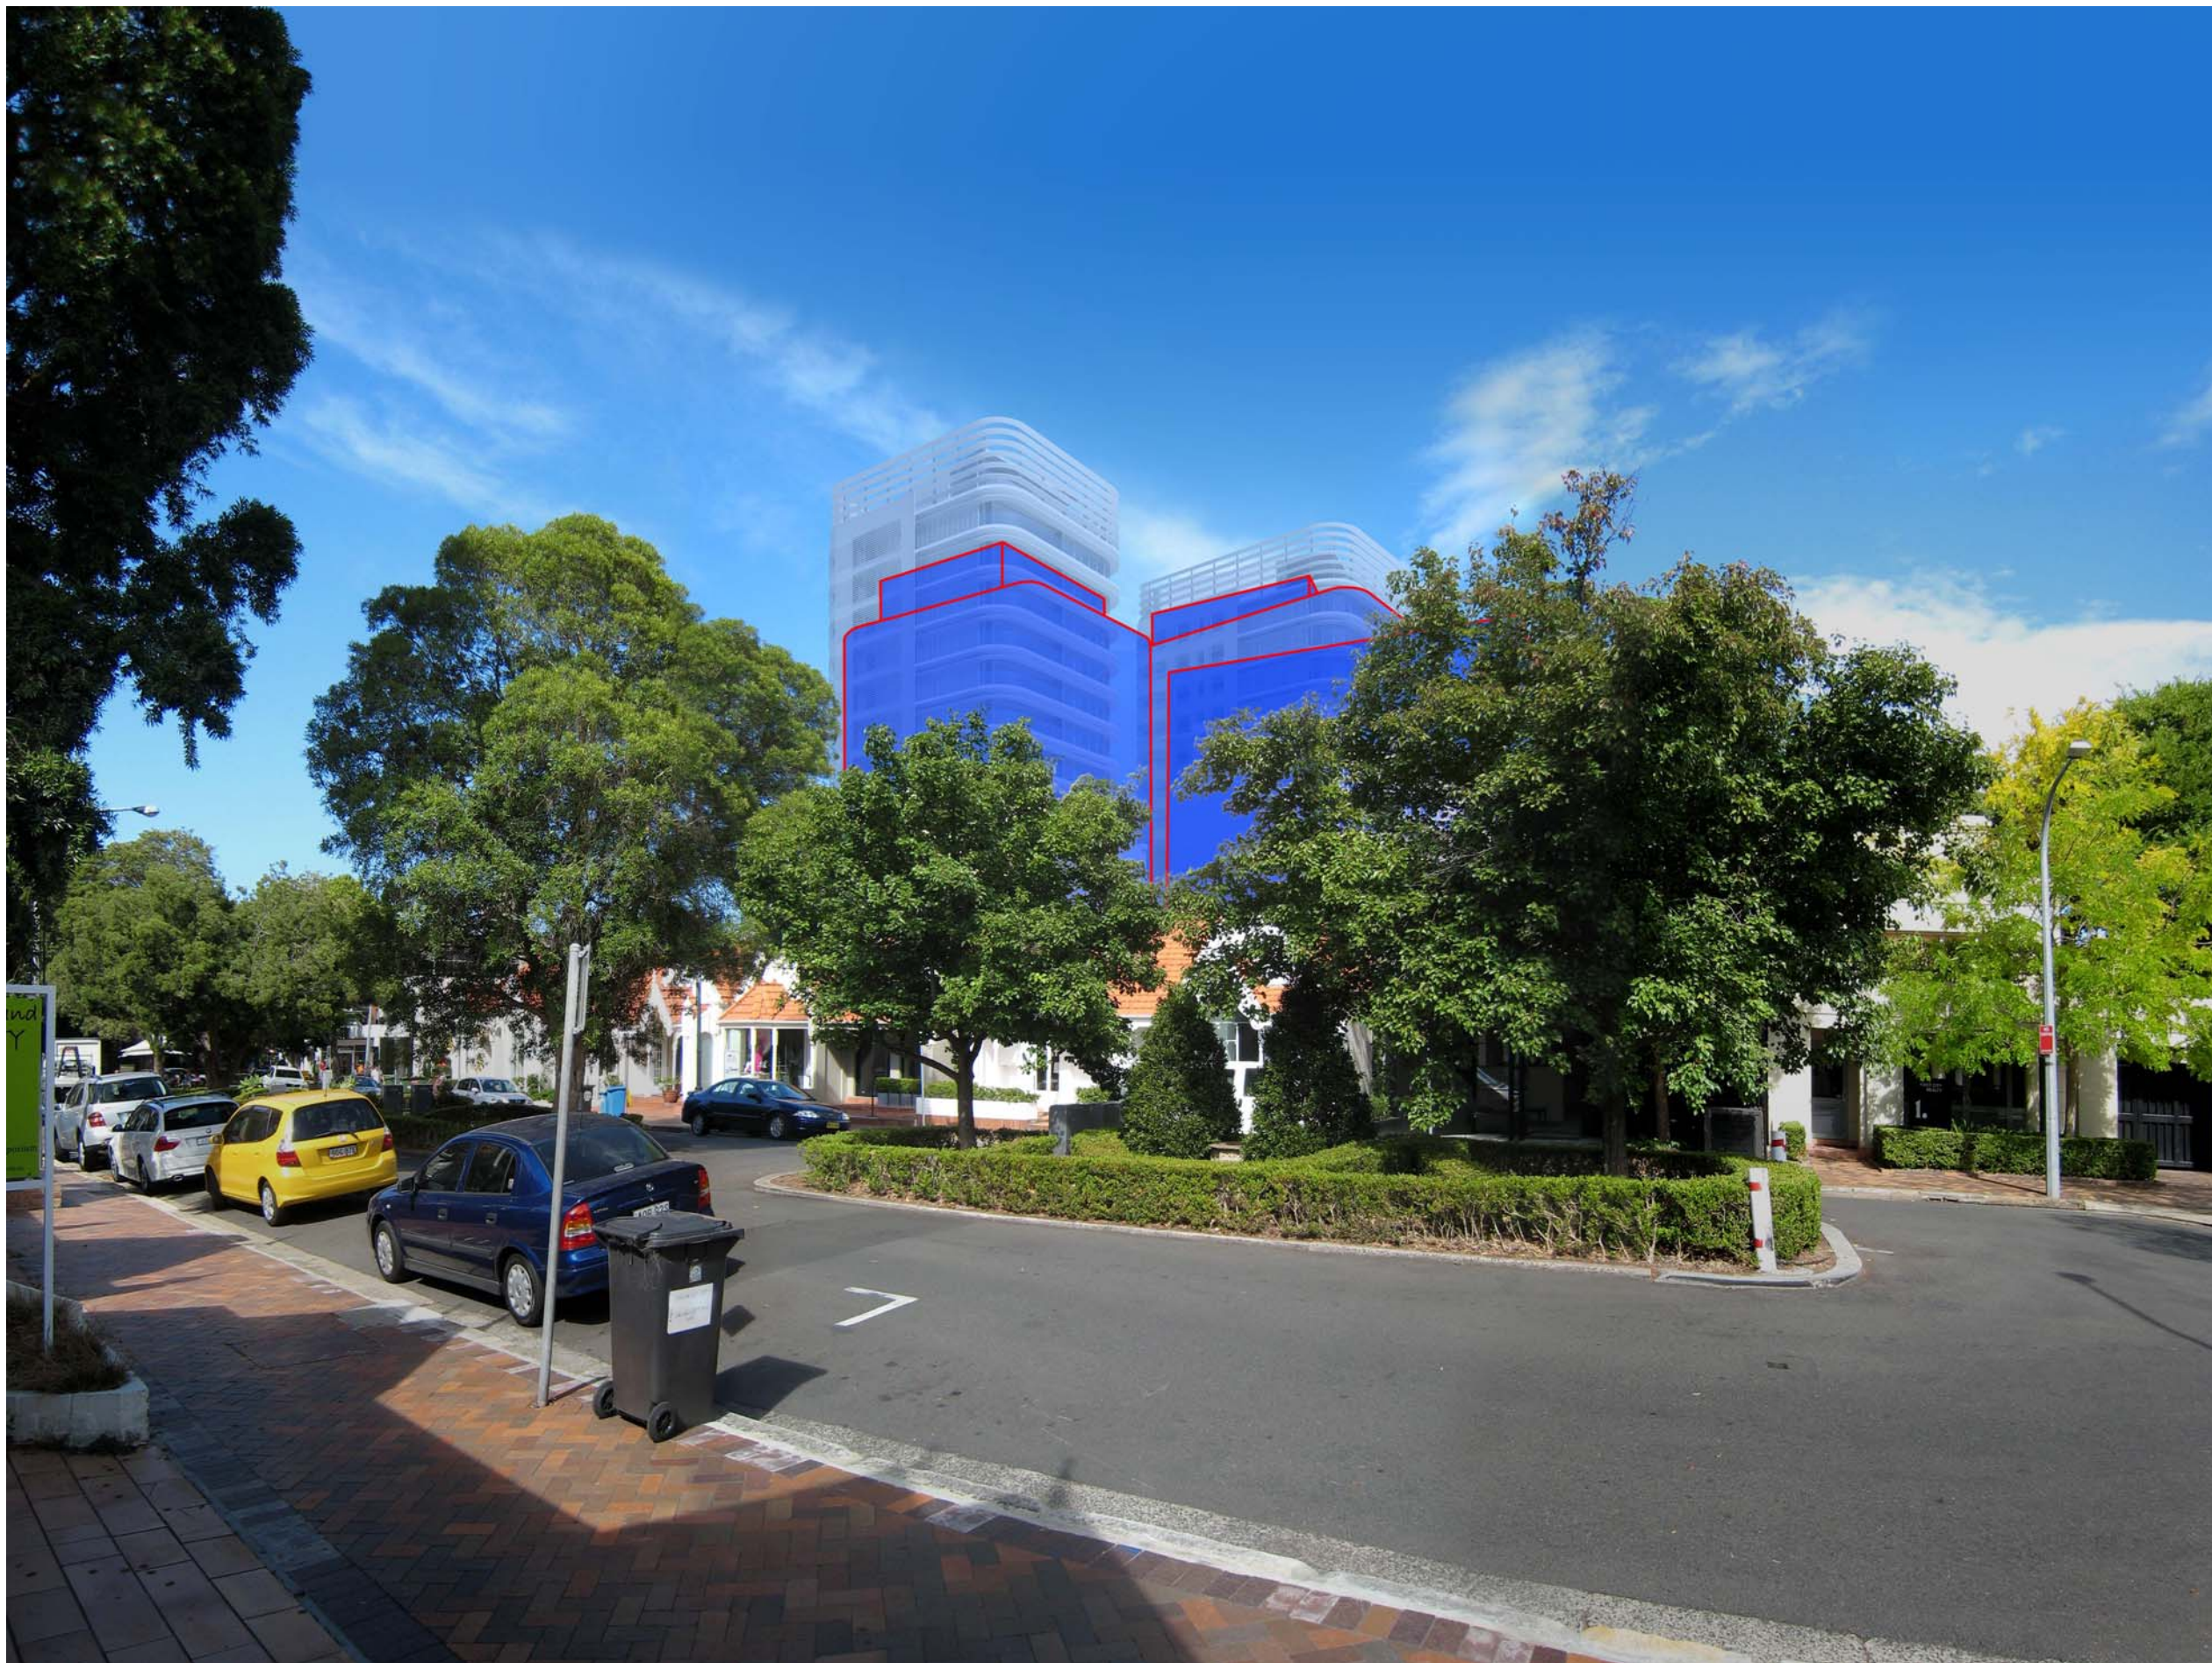

Architectus Sydney
 Level 3 341 George Street
 Sydney NSW 2000
 T (61 2) 8252 8400
 F (61 2) 8252 8200
 sydney@architectus.com.au
 ABN 11 098 489 448

project
33 CROSS STREET, DOUBLE BAY

drawing
Option 2 Transvaal Ave

scale drawing no.
 drawn Author **SK-A25**
 checked Checker issue
 project no 070068 **06/19/09**