


JUNE 21, 12:00 NOON

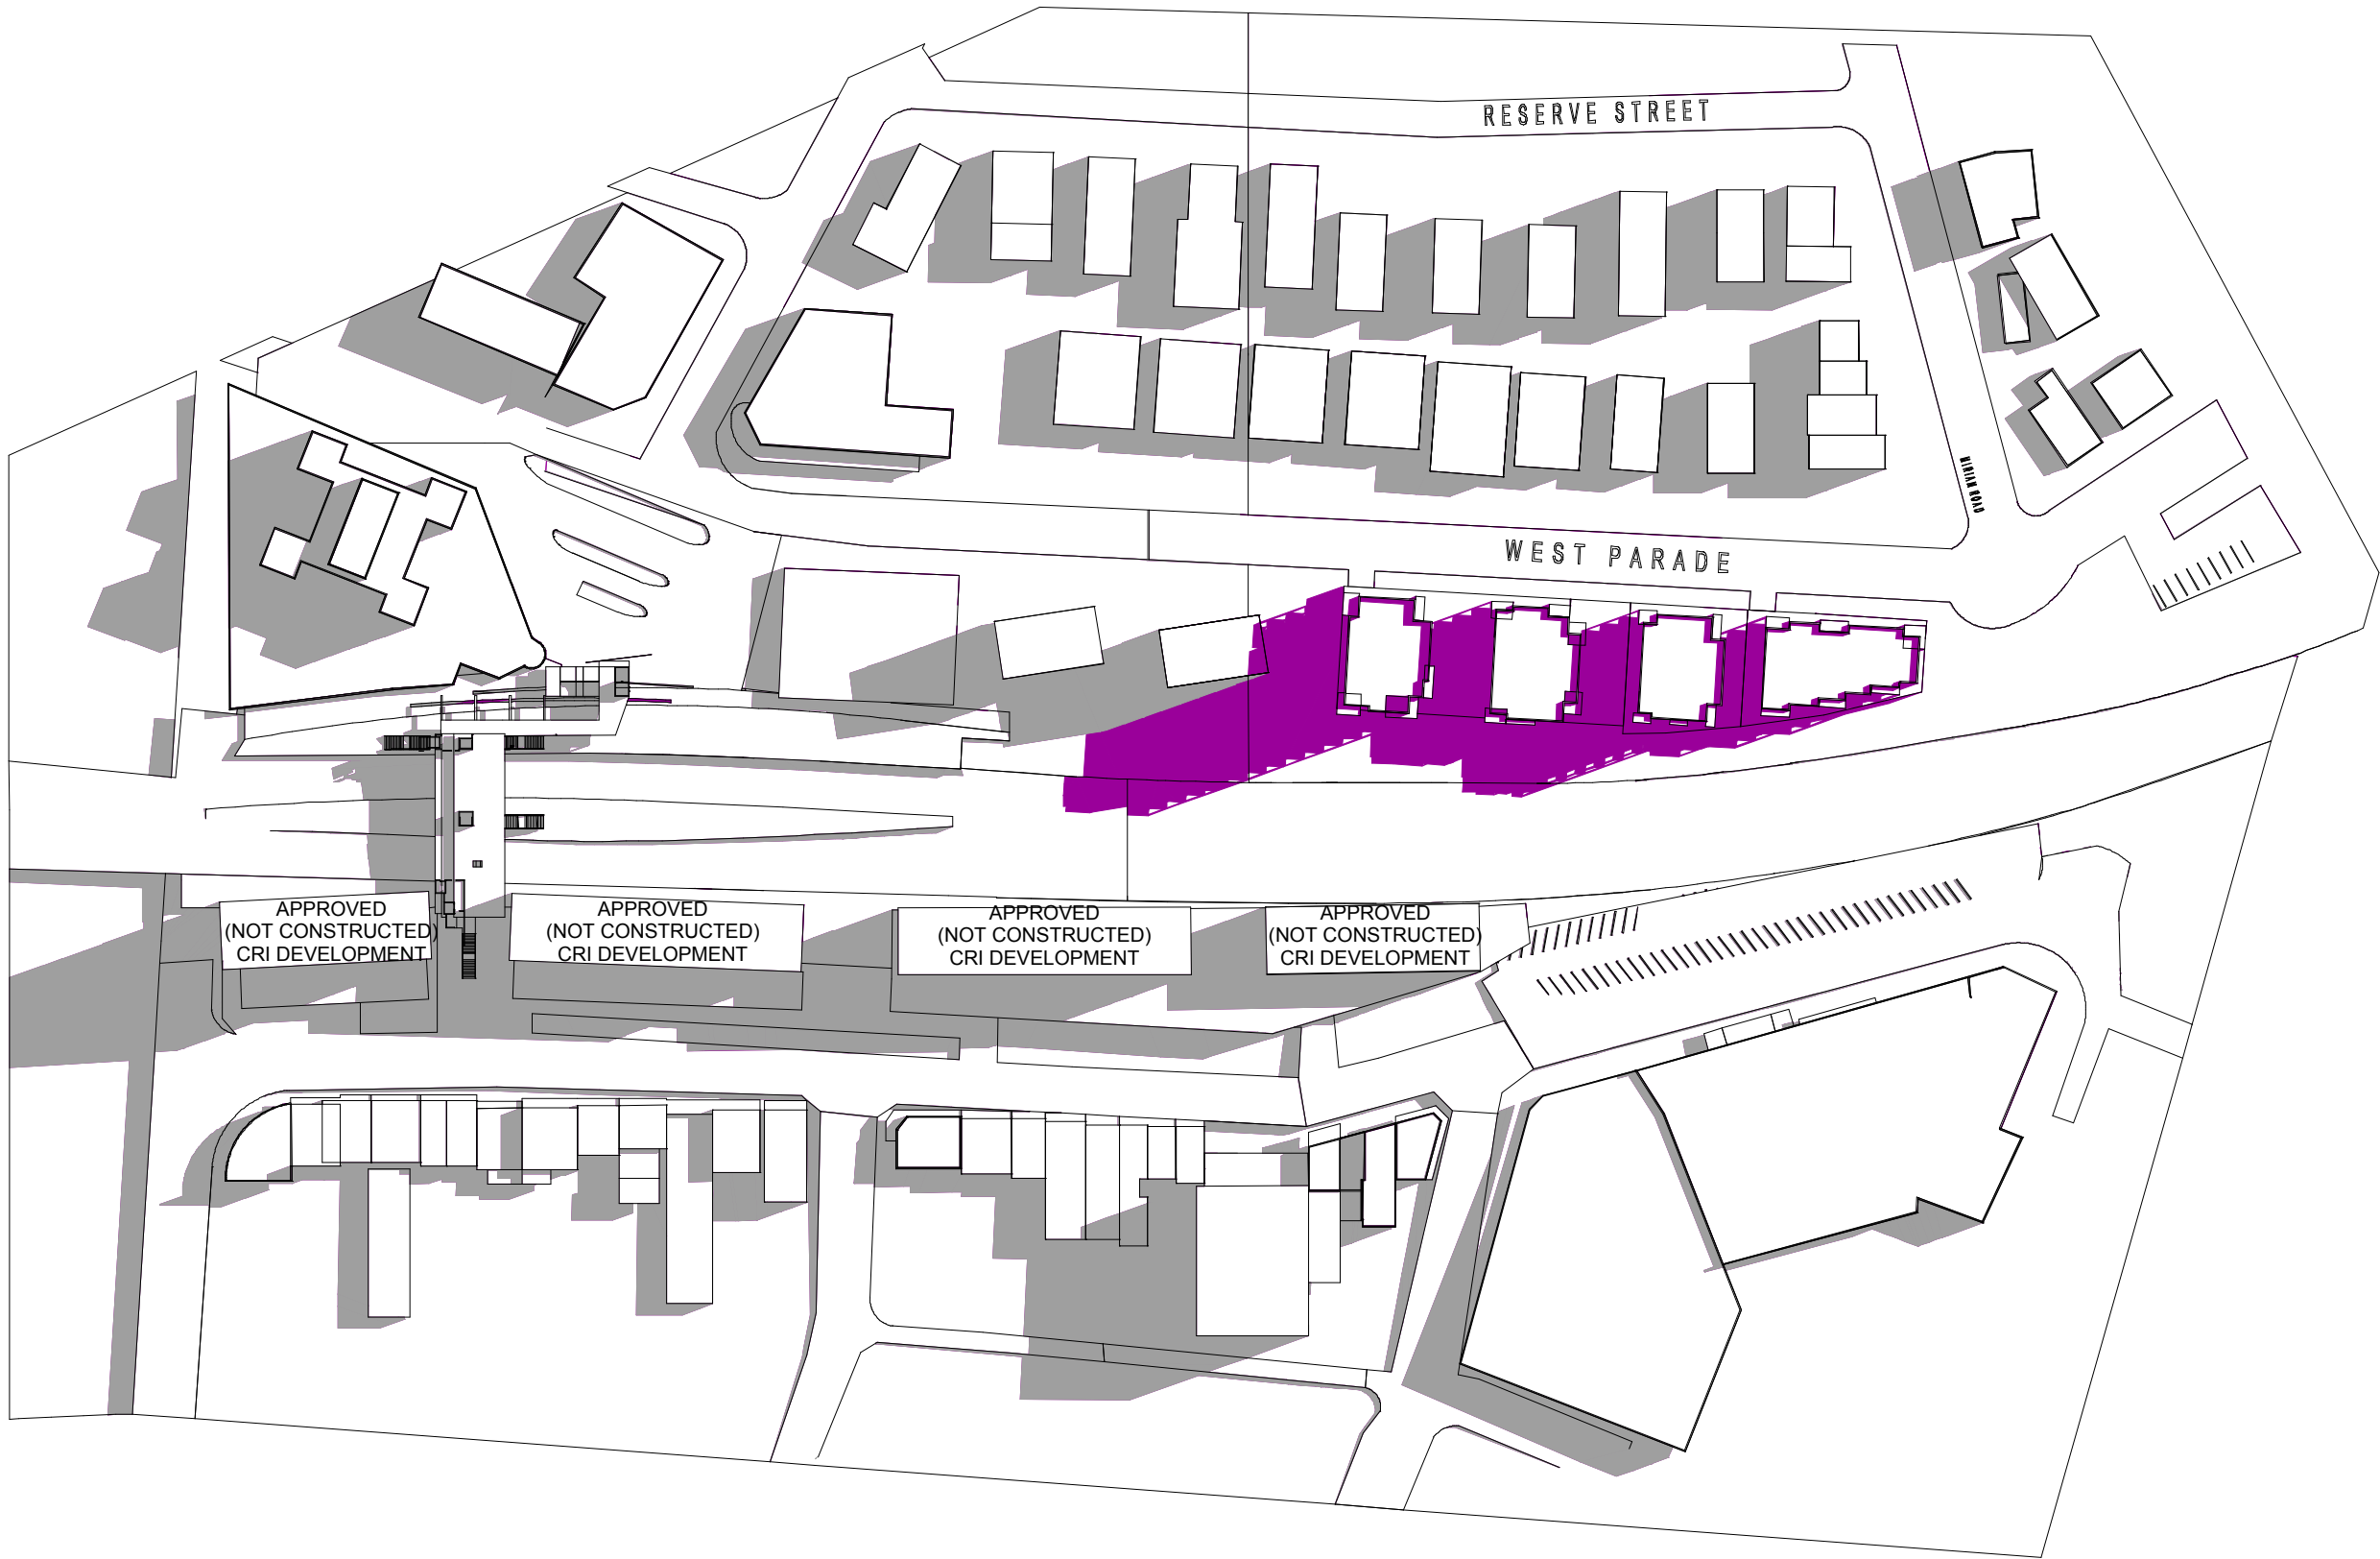

QUALITY CHECK

Drawings Approval for:

Item	Drawn	Project Architect	Director	Client	Date
SK	JY/AH			Housing NSW	19/06/09
PDA					
CD					
TENDER ISSUE					
CONSTRUCTION ISSUE					

AMENDMENTS

No.	Item	Drawn	Date

LEGEND

ADDITIONAL SHADOW CAST BY PROPOSED DEVELOPMENT

SHADOW CAST BY EXISTING DEVELOPMENT

NOTES

Verify all dimensions and levels on site and report any discrepancies prior to the commencement of work.

Drawings are to be read in conjunction with all contract documents.

Use figured dimensions only. Do not scale from drawings.

Caldis Cook Group Pty. Ltd. cannot guarantee the accuracy of content and format for copies of drawings issued electronically.

The completion of the issue details checked and authorised section is confirmation of the status of the drawing. The drawing shall not be used for construction unless endorsed 'For Construction' and authorised for issue.

© Copyright Caldís Cook Group Pty. Ltd.

Caldis Cook Group Pty. Ltd. is the owner of the copyright subsisting in these drawings, plans, designs and specifications. They must not be used, reproduced, or copied in whole or in part, nor may the information, idea and concepts contained (which are confidential to Caldís Cook Group Pty Ltd) be disclosed to any person without prior written consent of that company

Principal Architect: Stephen Caldís Registration No: 4265

CALDIS ARCHITECTS

LEVEL 2

45 CHIPPEN STREET

CHIPPENDALE

NSW 2008

TEL (02) 9319 3077

FAX (02) 9319 3577

GRO P

ACN 051302900

Website: www.caldiscook.com

ACN 051 302 900

Email: projects@caldiscook.com

CONSULTANTS

TRAFFIC ENGINEER:

Arup Pty Ltd

Level 10 201 Kent Street,

Sydney NSW 2000

Tel +61 2 9320 9320 Fax +61 2 9320 932

www.arup.com

CLIENT

HOUSING NSW

PROJECT

WEST RYDE HOUSING DEVELOPMENT

63 - 77 West Parade, NSW

DRAWING

Plot Date: 1:25 PM 26/06/2009

Shadow Analysis 12PM

CONCEPT APPLICATION

PROJECT No.	DWG.No., Shadow Analysis 12PM
08-150	SCALE 1:0.85

CCG Info: P:\08-150 West Ryde\Arch\CAD\08-150\_090612\_Amer