

Proposed Development Building Heights Diagram

HA	= 9.4M (Measured from RL 39.6)
HB1	= 13.8M (Measured from RL 38.9)
HB2	= 17.2M (Measured from RL 38.9)
HC1	= 13.8M (Measured from RL 38.9)
HC2	= 21.1M (Measured from RL 38.9)
HD	= 9.9M (Measured from RL 39.6)
HE	= 9.9M (Measured from RL 39.6)
HF	= 22.9M (Measured from RL 37.9)
HG	= 10M (Measured from RL 38.0)
HH	= 8.2M (Measured from RL 52.5)
HK	= 16.3M (Measured from RL 43.7)

(Plan Drawing and Table courtesy of Cox Richardson)

Key Plan


Colonial
First State
Property Management

19 JUNE 2009


Drg No CPAR-0905-01

ENTERTAINMENT QUARTER – Moore Park, Sydney
MAJOR PROJECT MP07_0144 CONCEPT PLAN APPLICATION
ELEVATIONS


Scale - 1:1000 @ A1

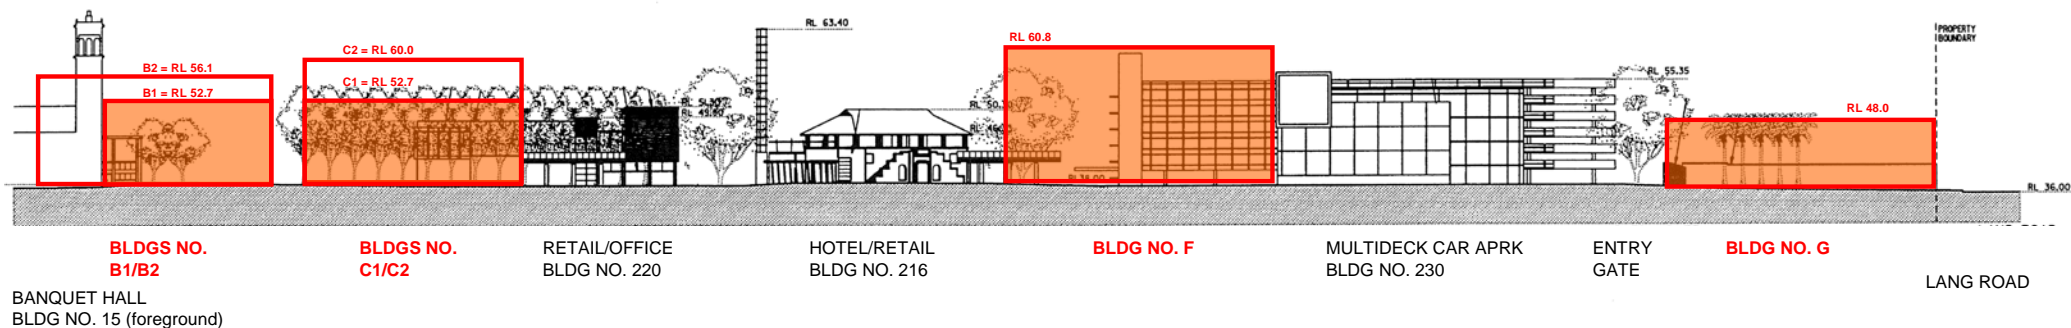

ELEVATION 1

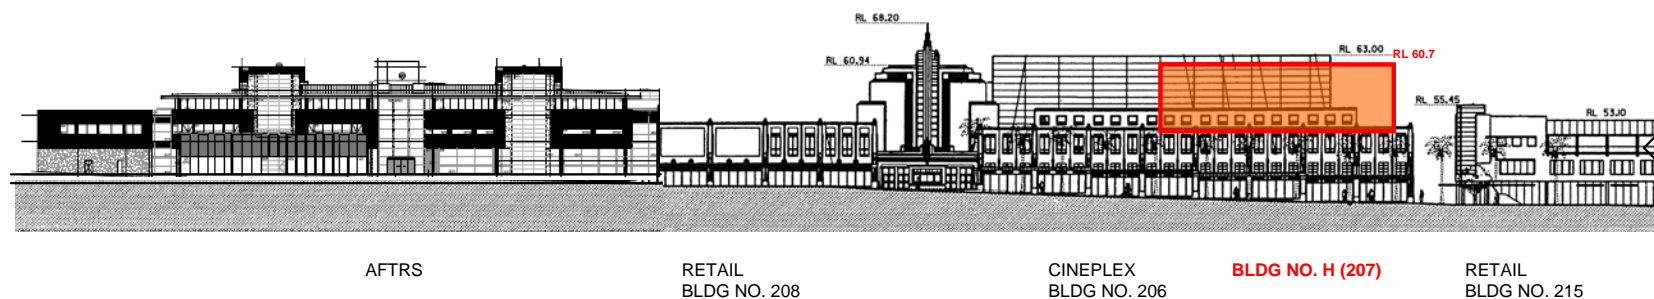

ELEVATION 2

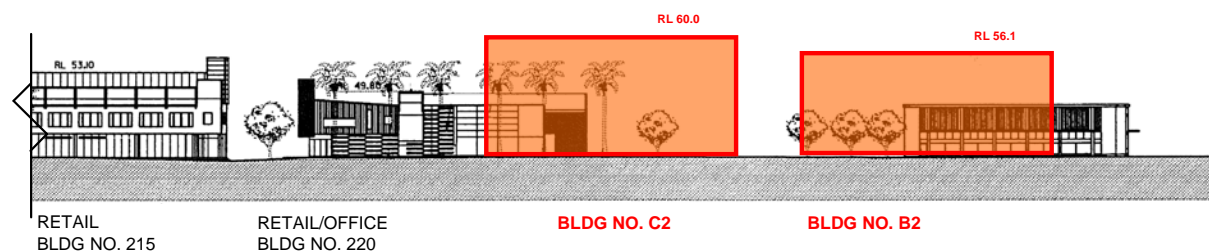

ELEVATION 2 continued




Scale - 1:1000 @ A3
Scale - 1:500 @ A1


ENTERTAINMENT QUARTER – Moore Park, Sydney
MAJOR PROJECT MP07_0144 CONCEPT PLAN APPLICATION
ELEVATIONS

Proposed Development Building Heights Diagram

HA	= 9.4M (Measured from RL 39.6)
HB1	= 13.8M (Measured from RL 38.9)
HB2	= 17.2M (Measured from RL 38.9)
HC1	= 13.8M (Measured from RL 38.9)
HC2	= 21.1M (Measured from RL 38.9)
HD	= 9.9M (Measured from RL 39.6)
HE	= 9.9M (Measured from RL 39.6)
HF	= 22.9M (Measured from RL 37.9)
HG	= 10M (Measured from RL 38.0)
HH	= 8.2M (Measured from RL 52.5)
HK	= 16.3M (Measured from RL 43.7)

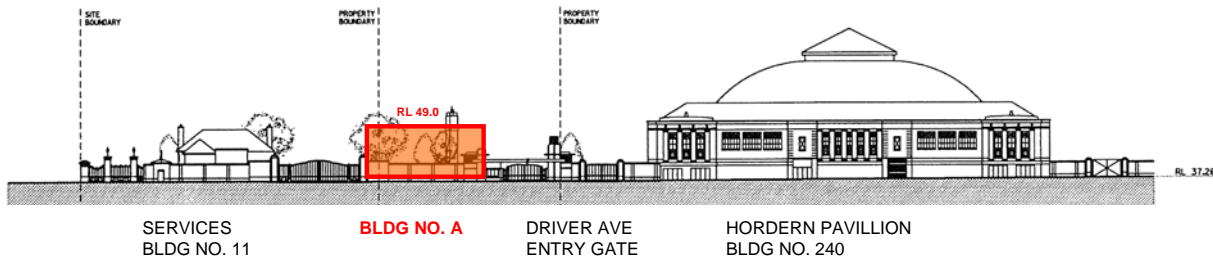

ELEVATION 3

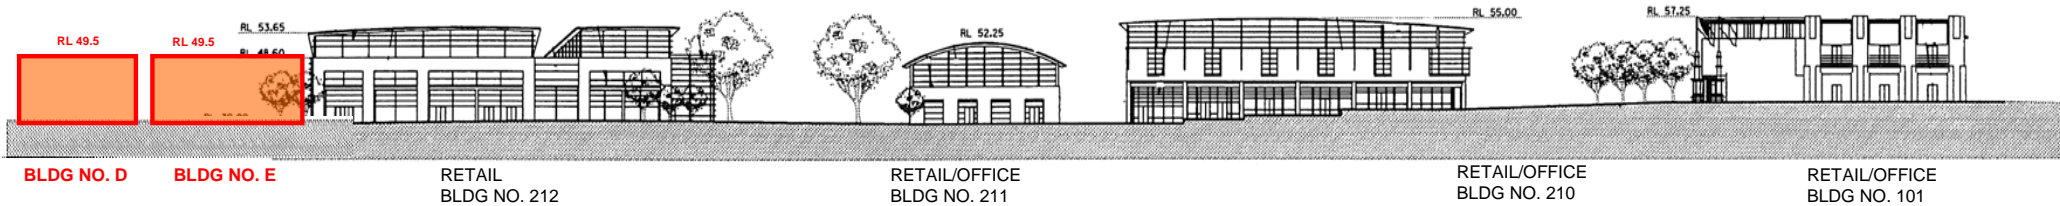

ELEVATION 4




Scale - 1:1000 @ A3
Scale - 1:500 @ A1


Proposed Development Building Heights Diagram

HA	= 9.4M (Measured from RL 39.6)
HB1	= 13.8M (Measured from RL 38.9)
HB2	= 17.2M (Measured from RL 38.9)
HC1	= 13.8M (Measured from RL 38.9)
HC2	= 21.1M (Measured from RL 38.9)
HD	= 9.9M (Measured from RL 39.6)
HE	= 9.9M (Measured from RL 39.6)
HF	= 22.9M (Measured from RL 37.9)
HG	= 10M (Measured from RL 38.0)
HH	= 8.2M (Measured from RL 52.5)
HK	= 16.3M (Measured from RL 43.7)

ENTERTAINMENT QUARTER – Moore Park, Sydney
MAJOR PROJECT MP07_0144 CONCEPT PLAN APPLICATION
ELEVATIONS

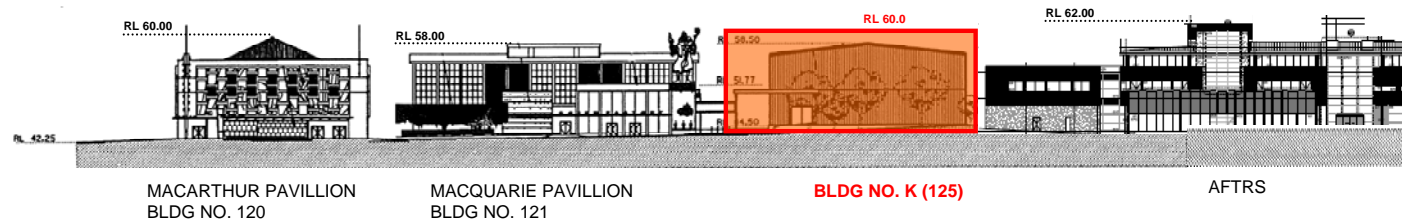

ELEVATION 5

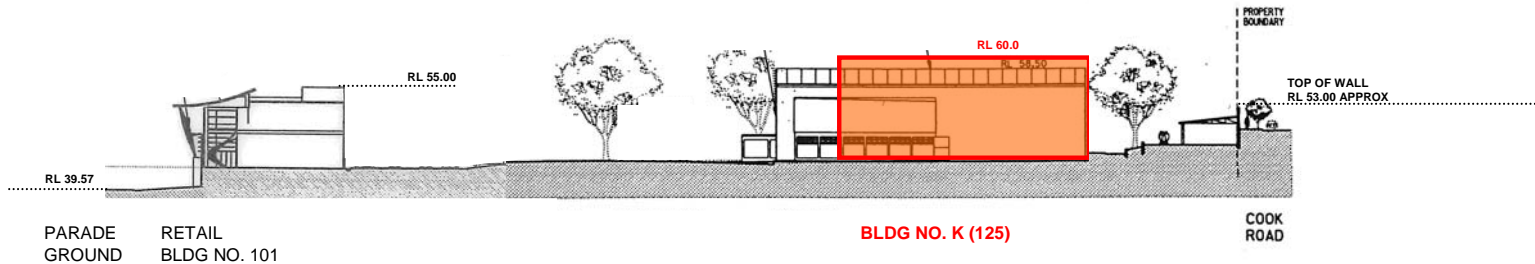

ELEVATION 6

Proposed Development Building Heights Diagram

HA	= 9.4M (Measured from RL 39.6)
HB1	= 13.8M (Measured from RL 38.9)
HB2	= 17.2M (Measured from RL 38.9)
HC1	= 13.8M (Measured from RL 38.9)
HC2	= 21.1M (Measured from RL 38.9)
HD	= 9.9M (Measured from RL 39.6)
HE	= 9.9M (Measured from RL 39.6)
HF	= 22.9M (Measured from RL 37.9)
HG	= 10M (Measured from RL 38.0)
HH	= 8.2M (Measured from RL 52.5)
HK	= 16.3M (Measured from RL 43.7)



Scale - 1:1000 @ A3
Scale - 1:500 @ A1

ENTERTAINMENT QUARTER – Moore Park, Sydney
MAJOR PROJECT MP07_0144 CONCEPT PLAN APPLICATION
ELEVATIONS