


LEGEND

- Site / Precinct Boundary
- Existing Transgrnd Easement
- Existing Energy Australia Easement
- Existing Dual Power Pole Position (Monteath, 2008)
- Proposed Electricity Transmission Lines (Monteath, 2008)
- Creek Centrel ine
- APZ (HSO, 2009)
- Proposed School
- Proposed Landscape Road Corridor
- Precinct Character Areas *
- Traditional Character
- Park Side Character
- Hill Side Character
- Creek Side Character
- Open Space
- Neighbourhood Parks
- Drainage Corridors
- Passive Open Space
- Link Road Edge
- Detention Basins

* Note: Character Area boundaries are approximate and subject to detailed survey and design.

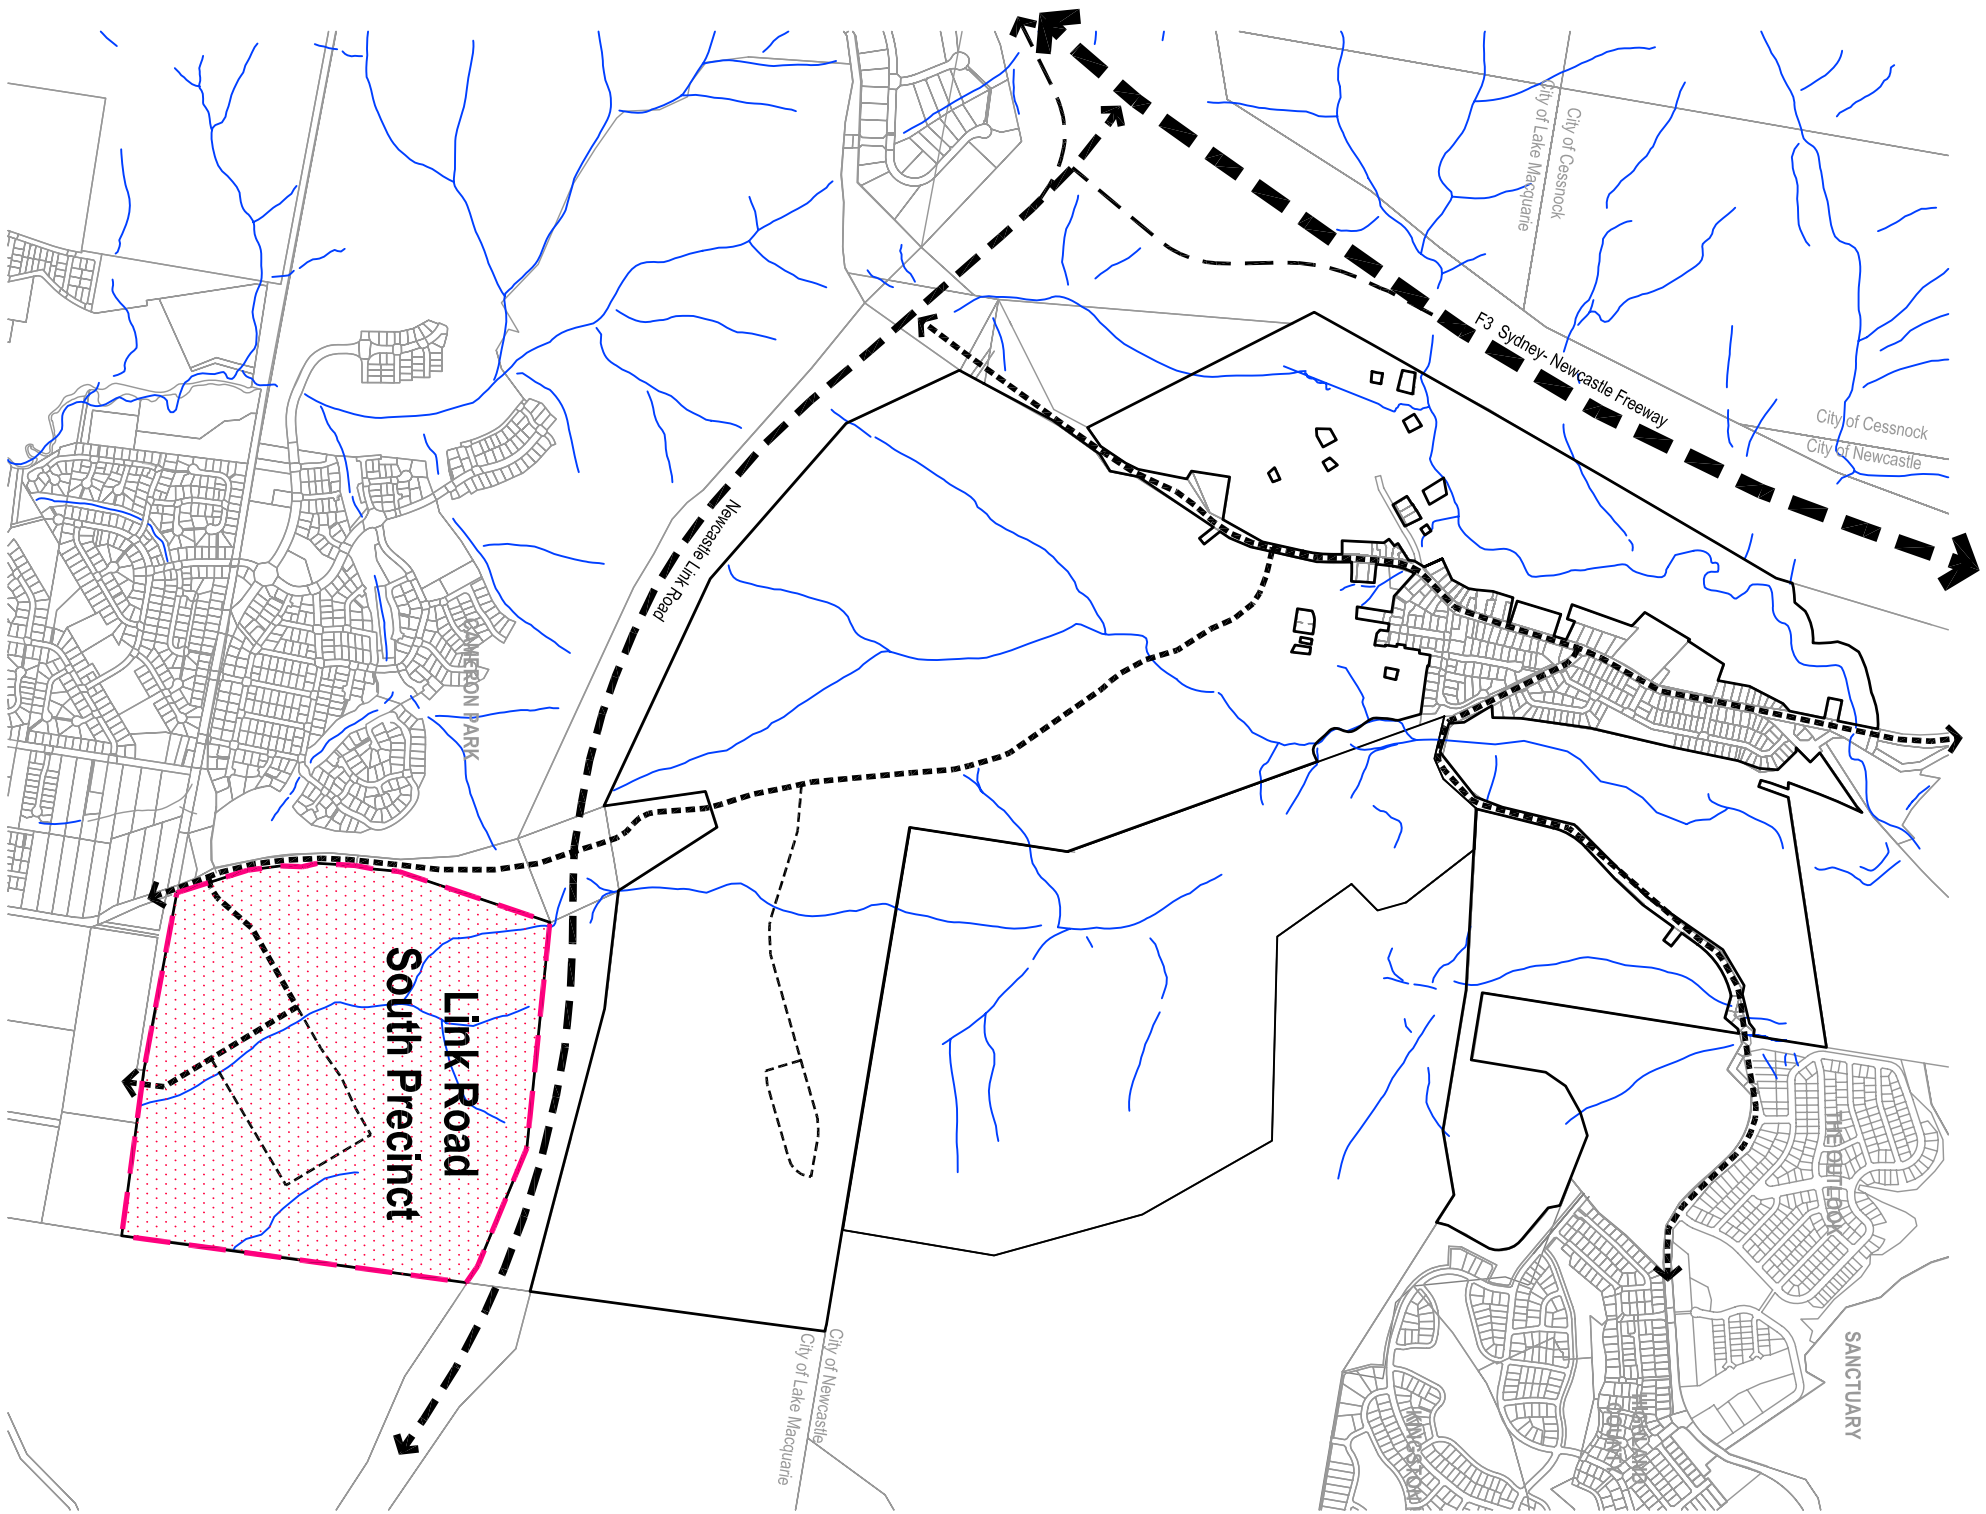

Note: All dimensions and areas are approximate only, and are subject to survey and Council approval. The boundaries shown on this plan should not be used for final detailed engineers design. Base information derived from DCCB.

AMENDMENTS

CLIENT
COAL & ALLIED

PROJECT
PROPOSED SUBDIVISION

MINIMI
PRECINCT CHARACTER AREAS
LINK ROAD SOUTH PRECINCT

Level Datum	Origin
15 SEP 2009	15 SEP 2009
Comp By: KCH/WP/OWC	Comp By: KCH/WP/OWC
DWG Name: 2431-1-CHARACTER	DWG Name: 2431-1-CHARACTER
Local Authority: Newcastle Lake Macquarie	Local Authority: Newcastle Lake Macquarie
Job Reference: 24311	Job Reference: 24311
Scale: 1:2500@A1	Scale: 1:2500@A1
Plan Reference: 24311-19B	Plan Reference: 24311-19B



CONICS (BRISBANE) PTY LTD
A/SN 8159104888
76 ANN STREET
PORTLAND VALLEY QLD 4006
TELEPHONE 07 237 8899
FAX/SIMILE 07 327 8853
email: conics@conics.com.au
web: www.conics.com.au

© COPYRIGHT PROJECTS THIS PLAN
not permitted. Please contact the author.