





Section - 'BB'

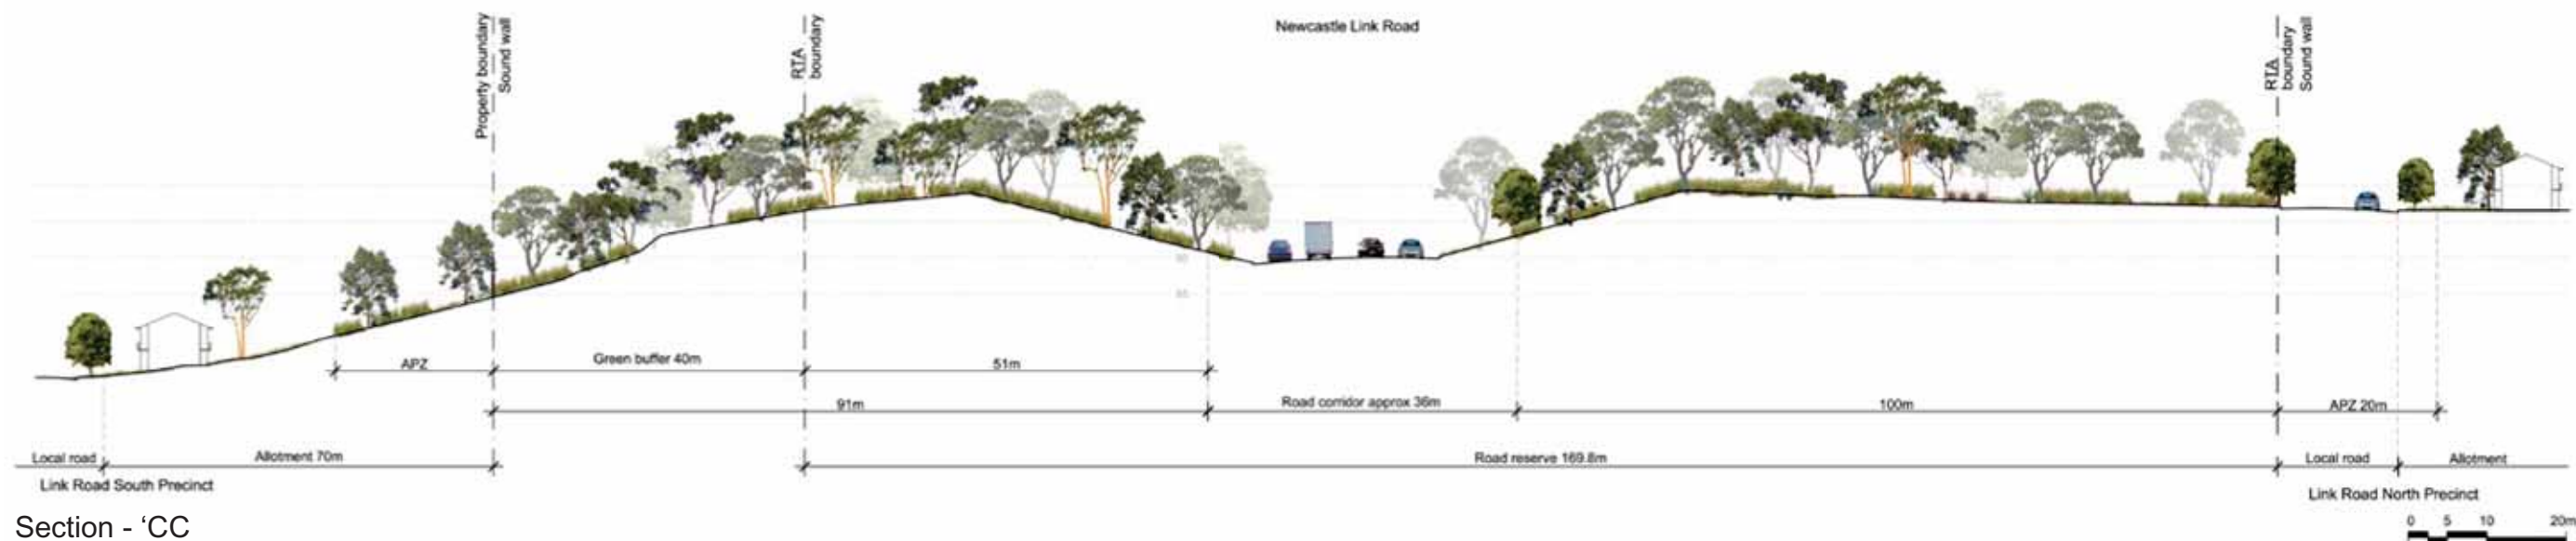

Section - 'CC'

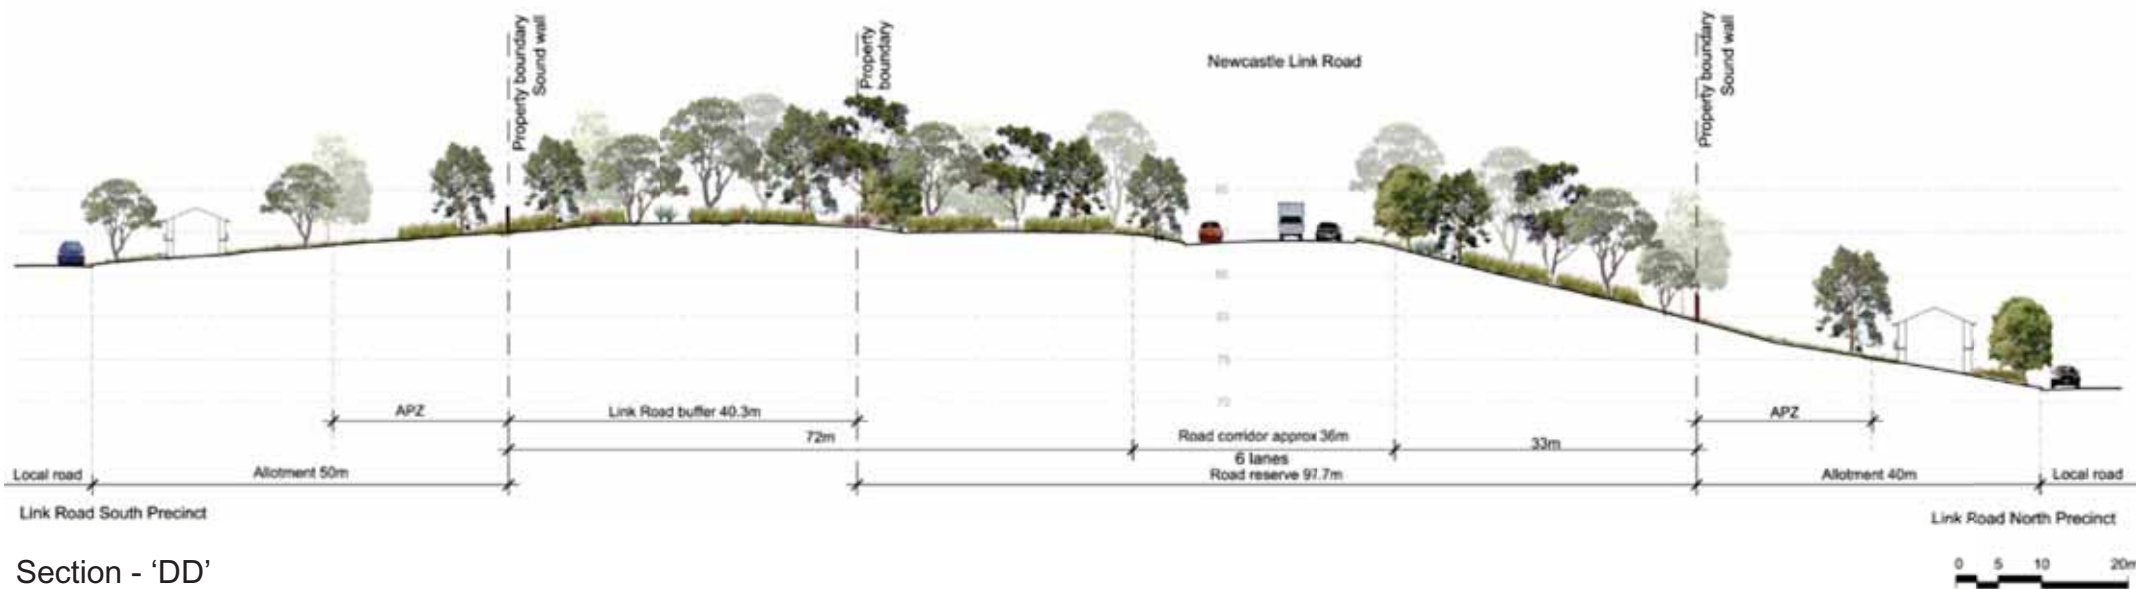

Section - 'DD'

Project:
Coal & Allied Northern Estate
Minmi - Link Road

Section:
Newcastle Link road
Cross section 14-14 B, C & D

Date:
25.08.2009

Landscape Architect:

