




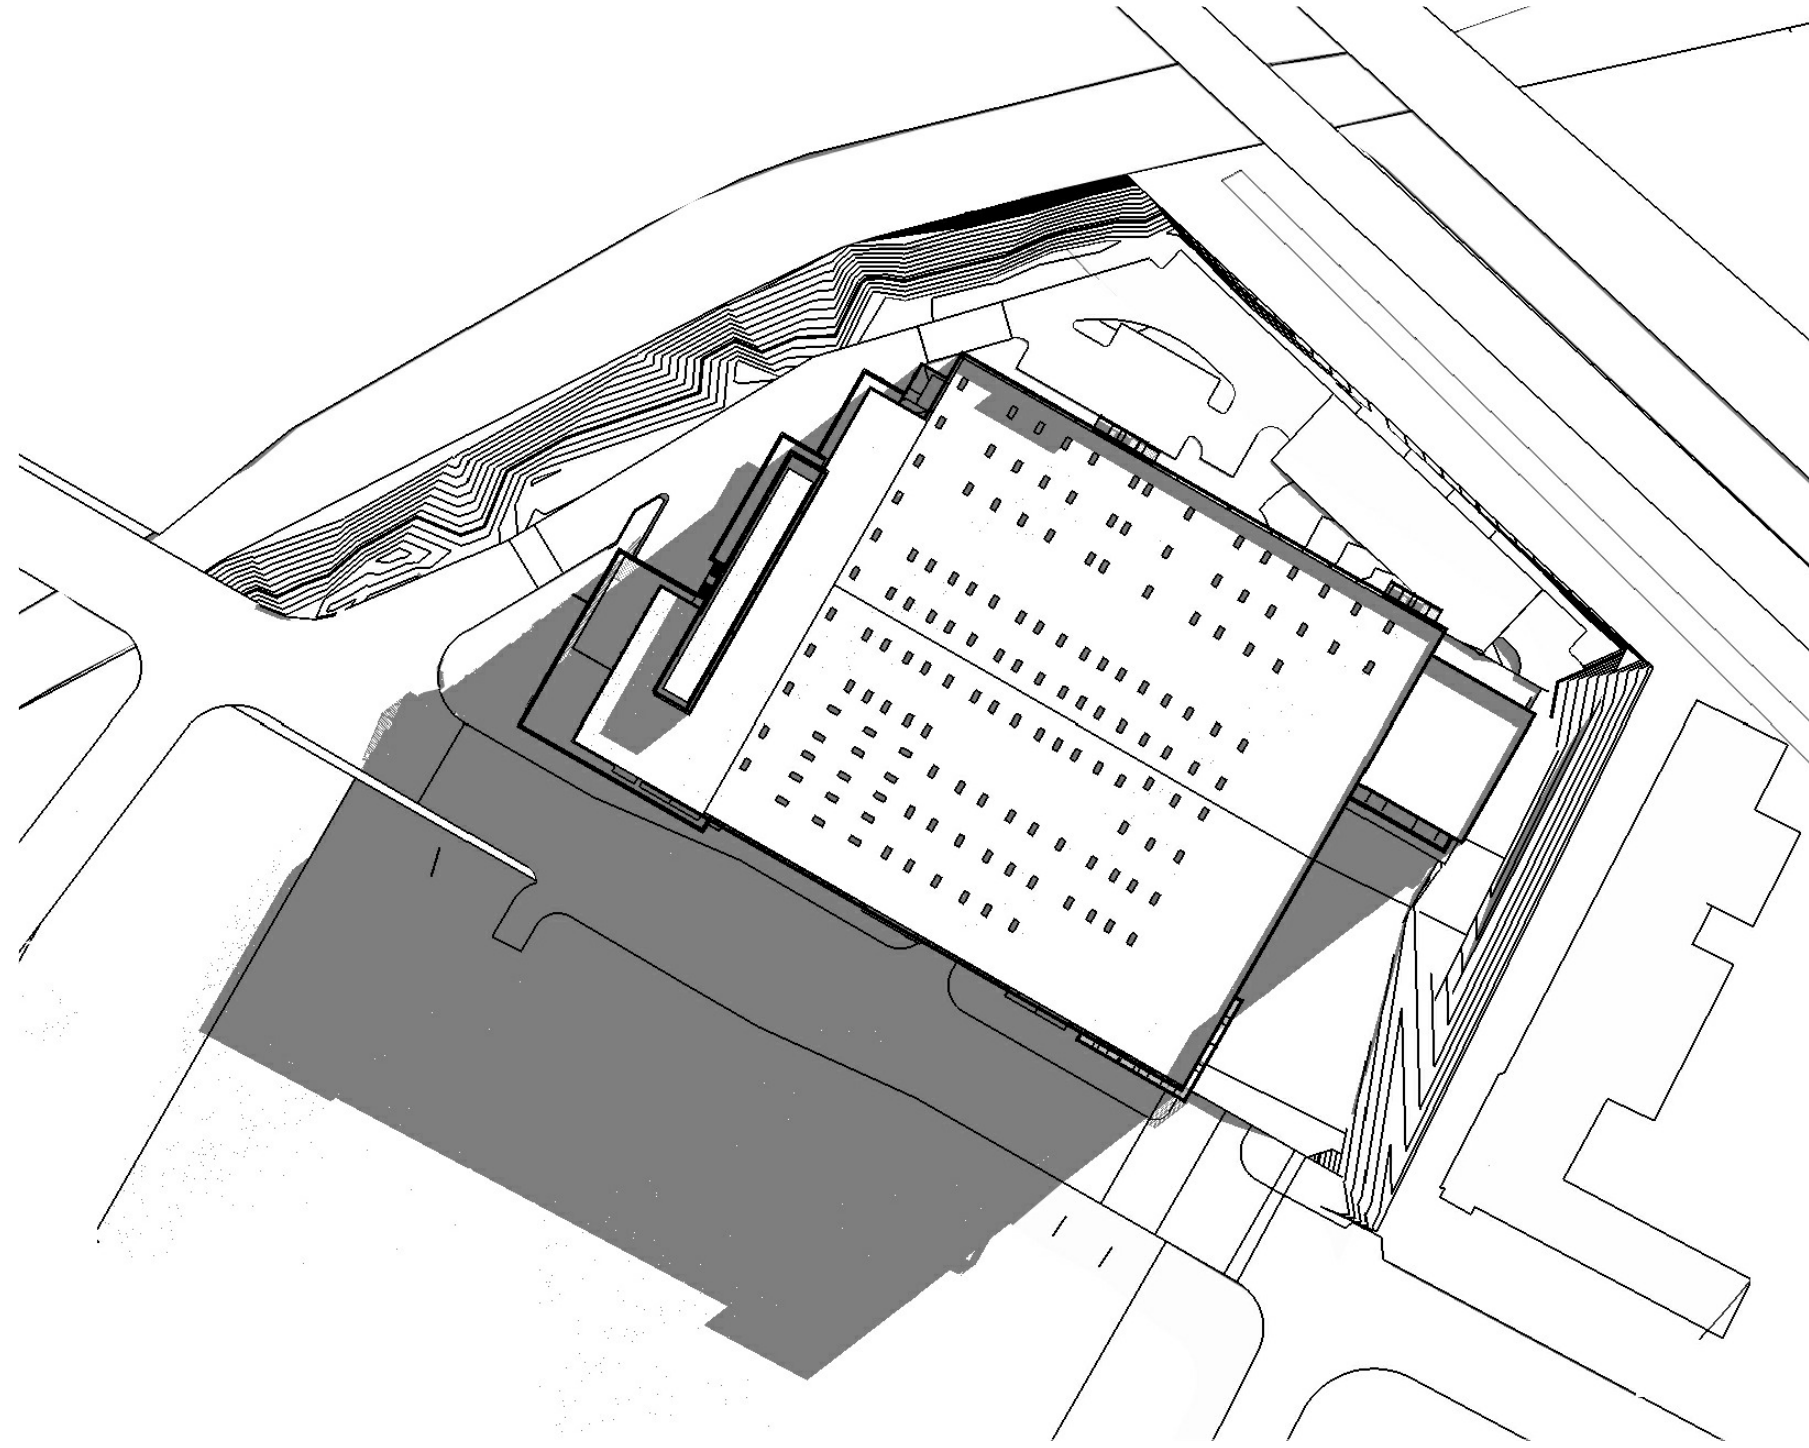


21 JUNE - 9 am
SCALE: NTS

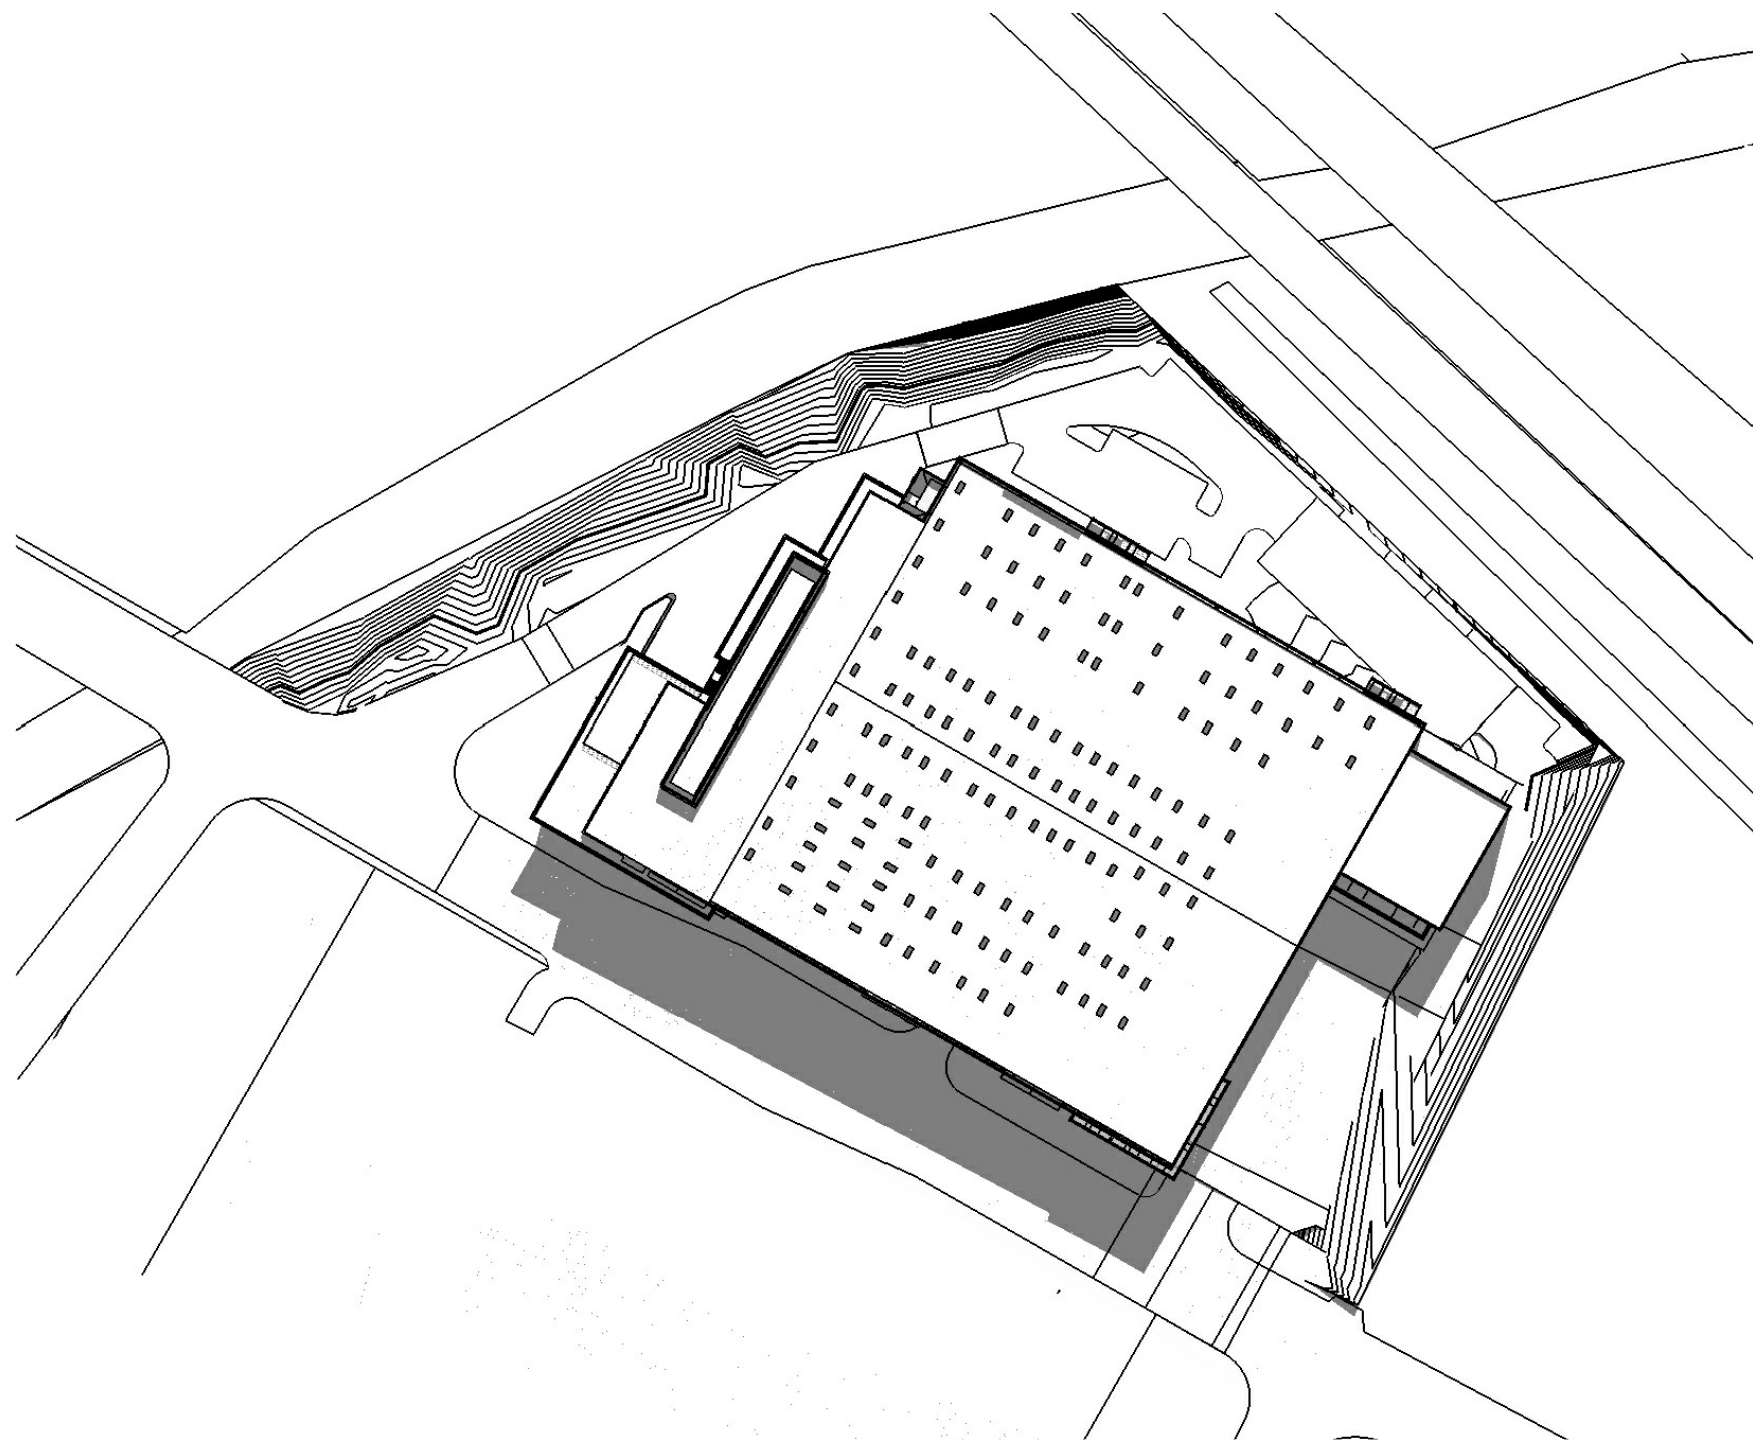


21 JUNE - 12 pm
SCALE: NTS

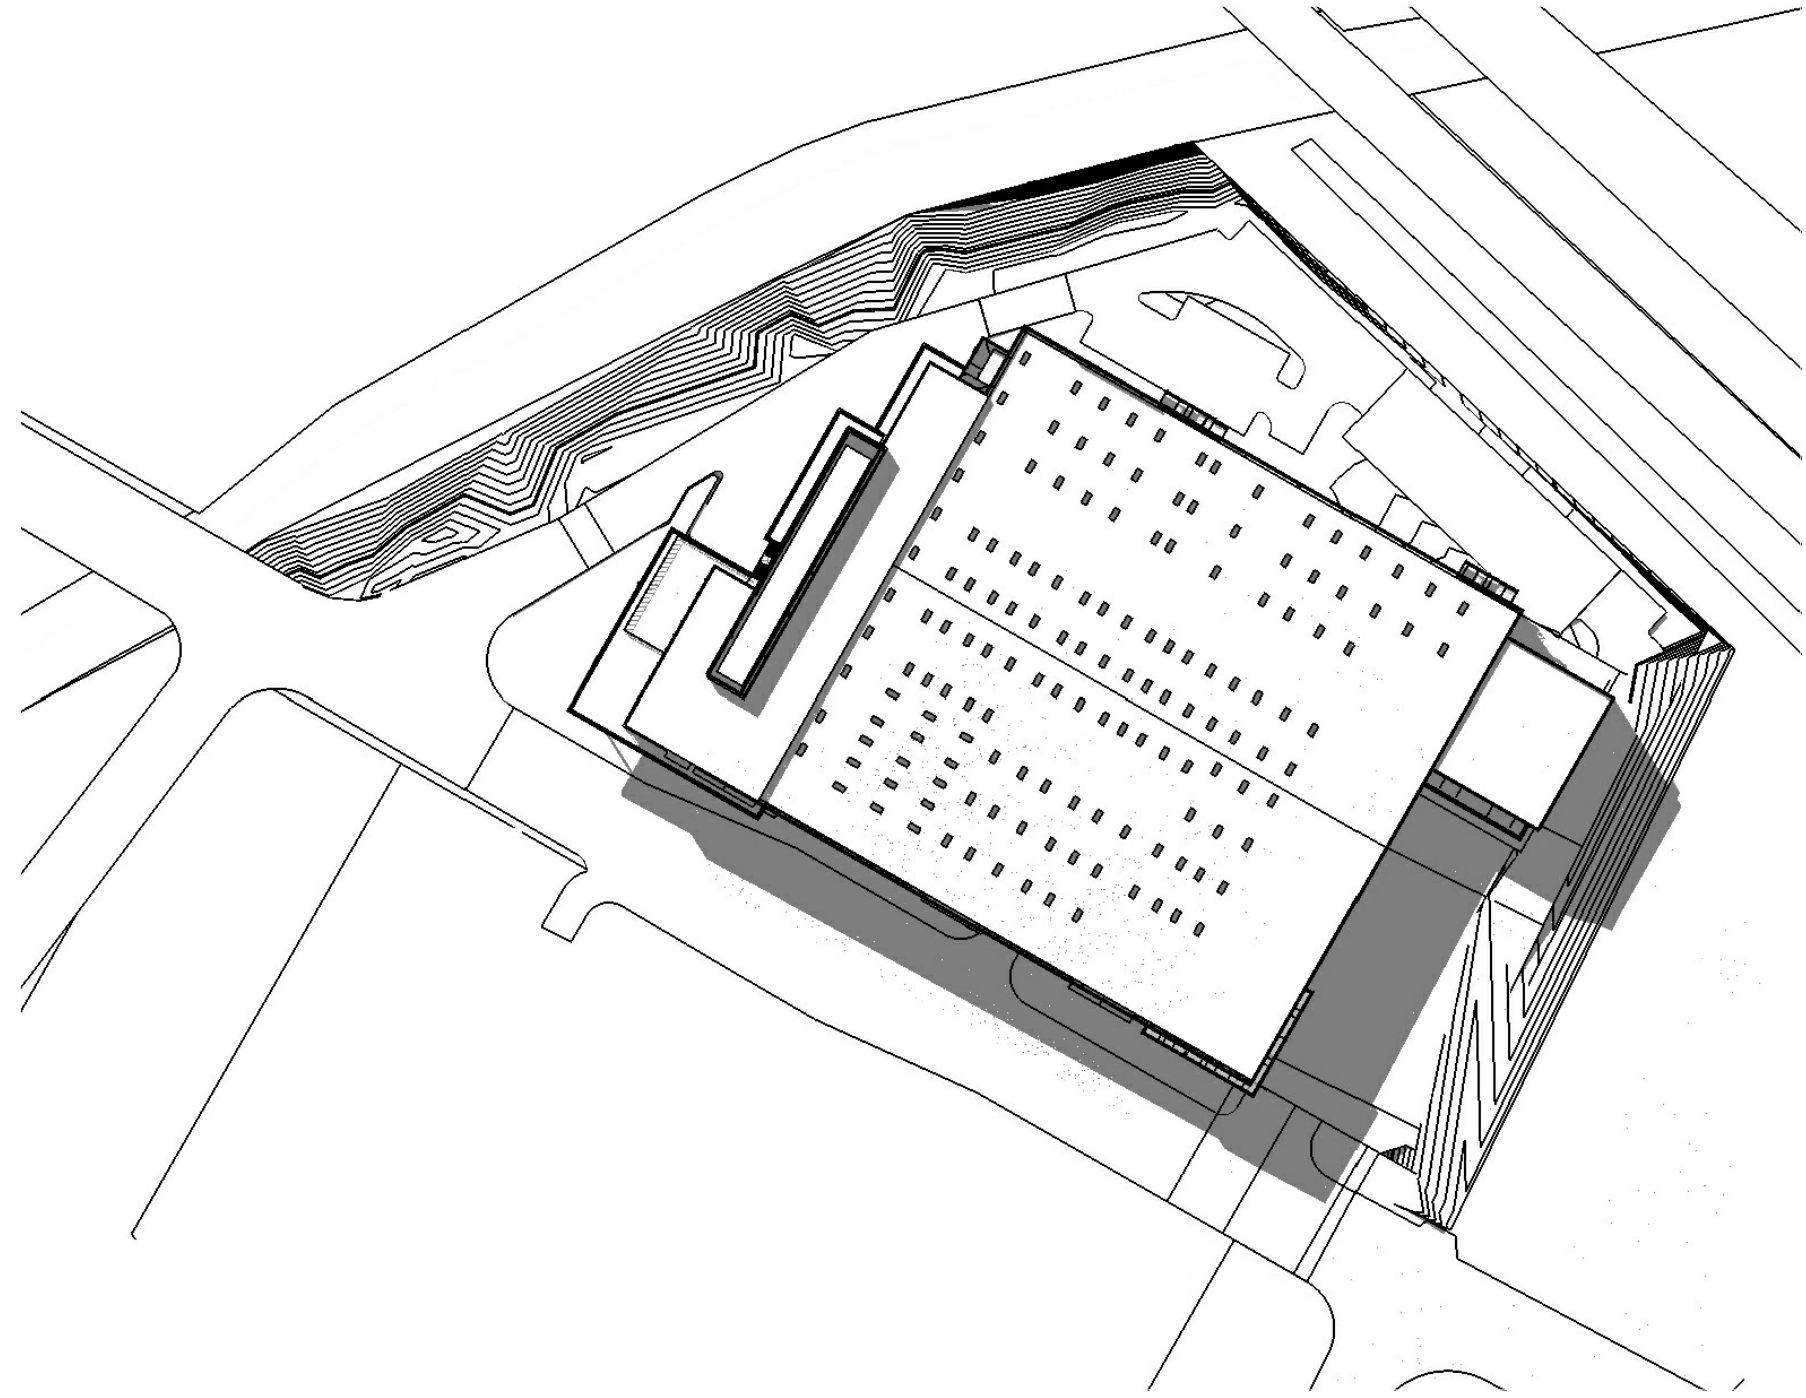


21 JUNE - 3pm
SCALE: NTS

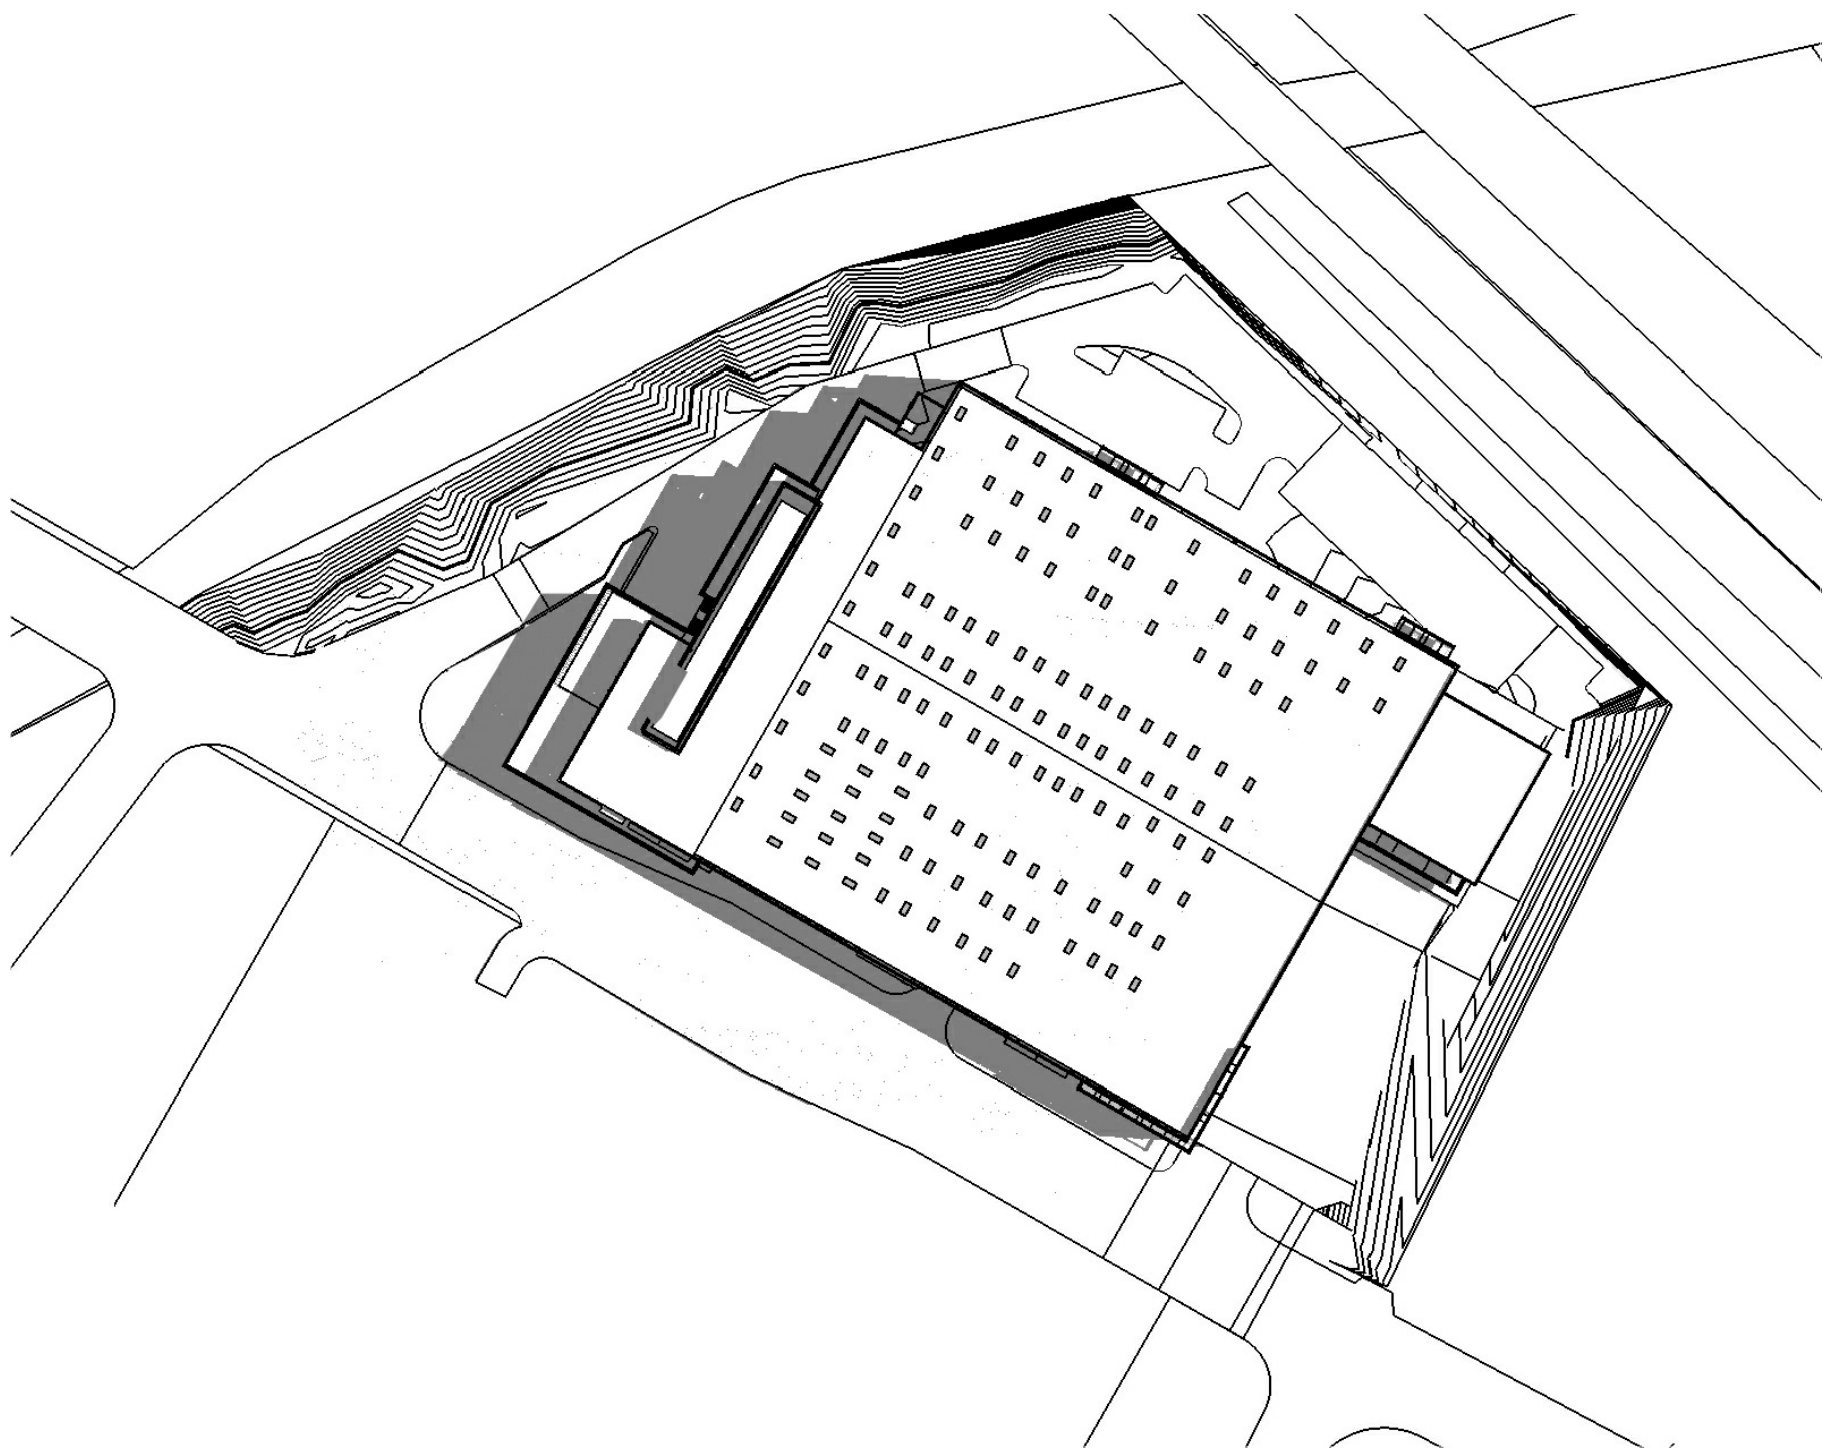

21 DECEMBER - 9 am
SCALE: NTS

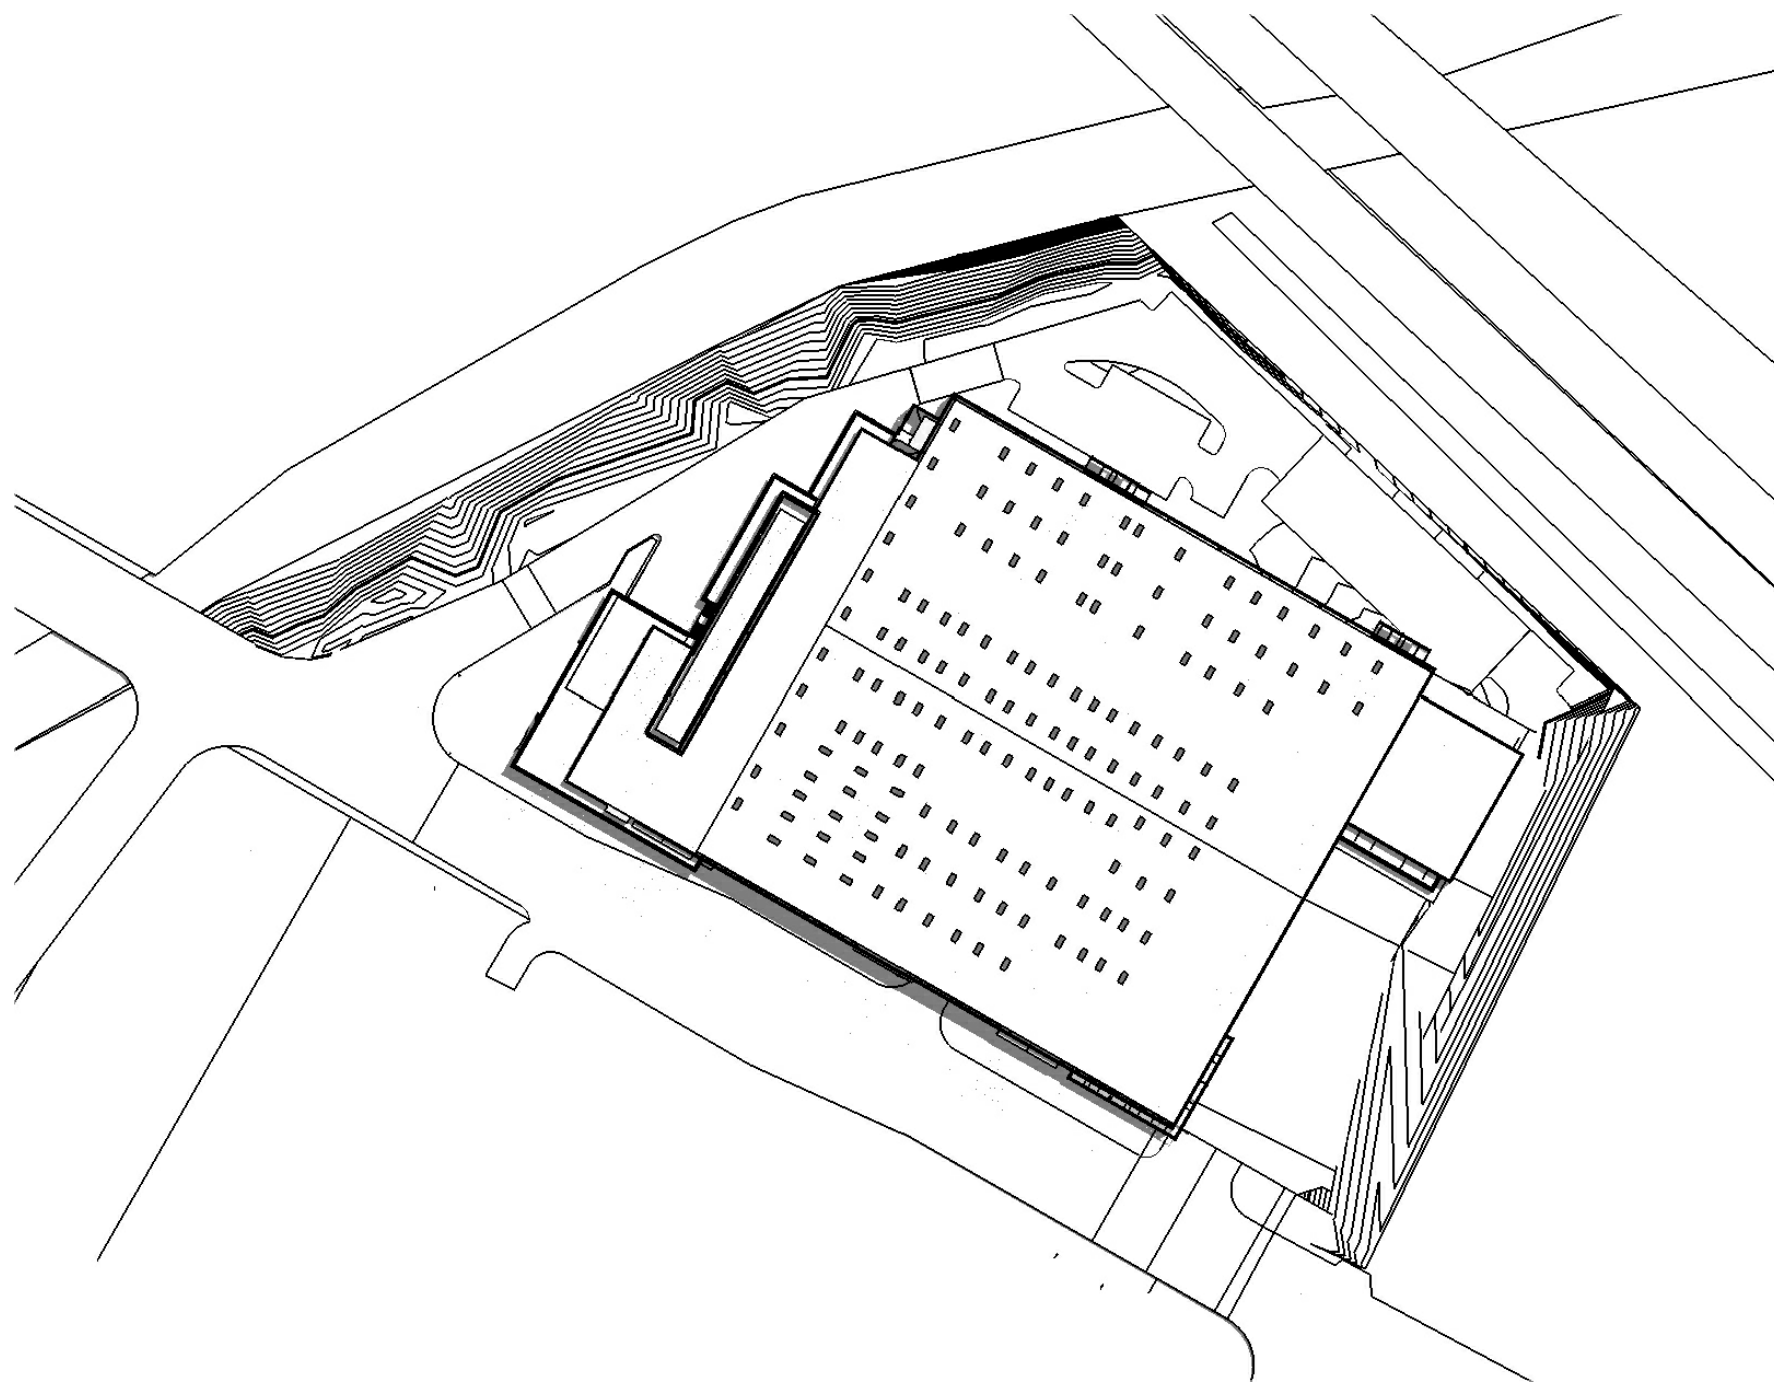

21 DECEMBER - 12 pm
SCALE: NTS

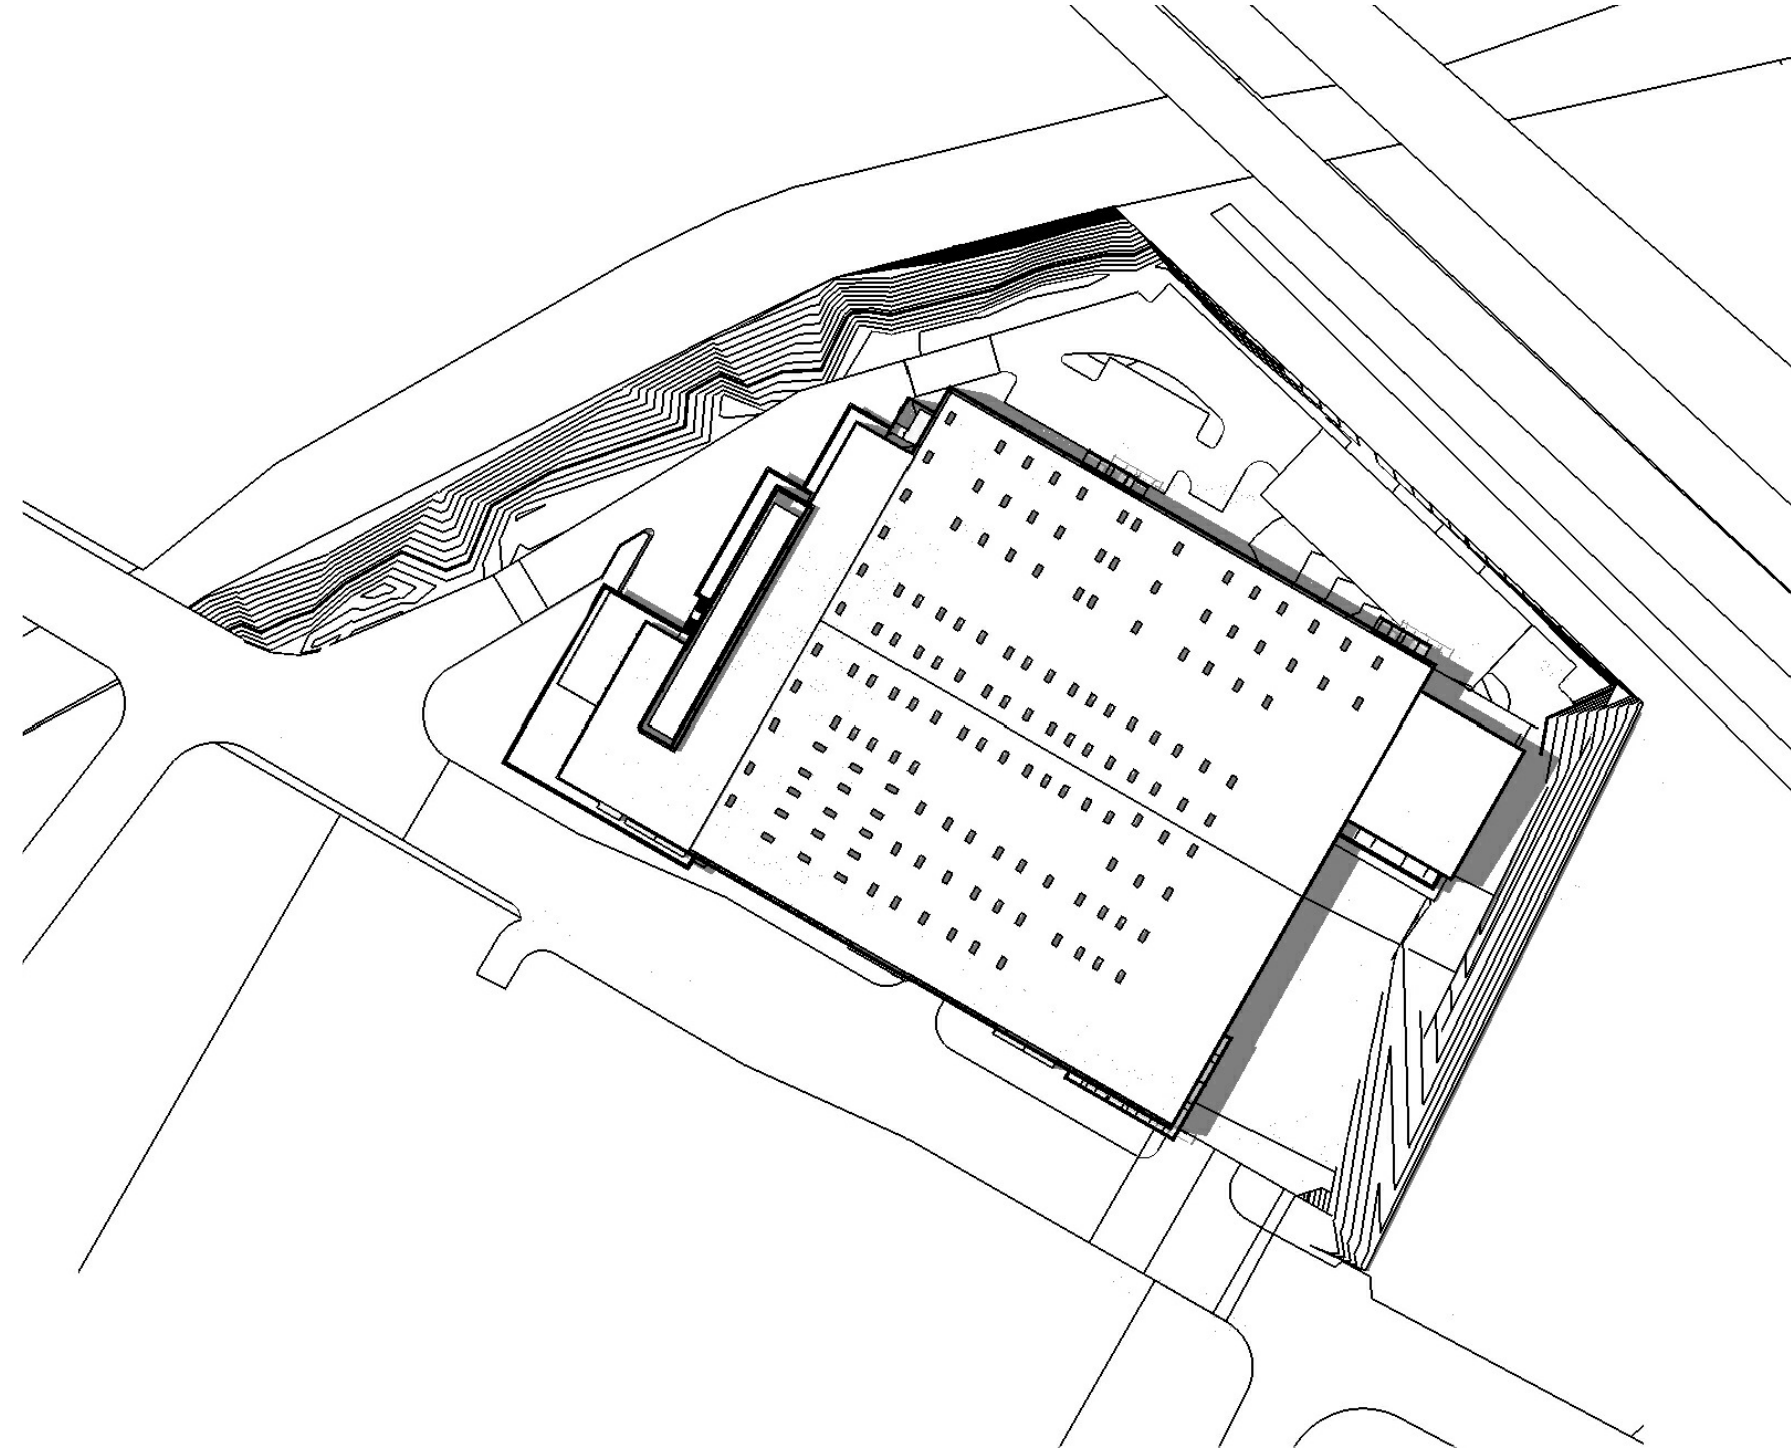

21 DECEMBER - 3 pm
SCALE: NTS



AUBURN 01

17-21 PARRAMATTA ROAD
LIDCOMBE NSW, AUSTRALIA

**COSTCO
WHOLESALE
CORPORATION**

999 LAKE DRIVE
ISSAQUAH, WA 98027
T: 425.313.8100
Costco.com

ARCHITECT OF RECORD:

GROUP GSA

Group GSA Pty Ltd ABN 78 002 113 770
Level 7, 80 William St East Sydney NSW
Australia 2011 www.groupgsa.com
T +612 9361 4144 F +612 9332 3458
architecture interior design urban design planning
nom architect M. Sheldon 3990

MULVANNY G2

DESIGN ARCHITECT
1110 112TH AVE. NE | SUITE 500
BELLEVUE, WA | 98004
t 425.463.2000 | f 425.463.2002
MulvannyG2.com

CONSULTANTS:

Seattle Structural

Seattle Structural PS Inc.
Civil and Structural Engineering
1420 Fifth Avenue, Suite 425
Seattle, WA 98101-4019
206-343-3000 phone 206-343-3013 fax



HughesTrueman
Consulting Engineers Planners & Managers

ABN 55 831 523 091
Level 2, 62 Pacific Hwy, PO Box 151, ST LEONARDS NSW 2065
T +61 61 624 32 2833 F +61 61 624 32 4000
stleonards@hughestrueman.com.au



**MCGREGOR
COXALL** LANDSCAPE ARCHITECTURE
URBAN DESIGN
ESD

△	DATE	DESCRIPTION
A	14/09/09	REVISION PART 3A
B	28/09/09	SUBMISSION PART 3A

SEPTEMBER 28, 2009

SHADOW DIAGRAMS

A7-8700-DA