




HAWKESBURY RIVER

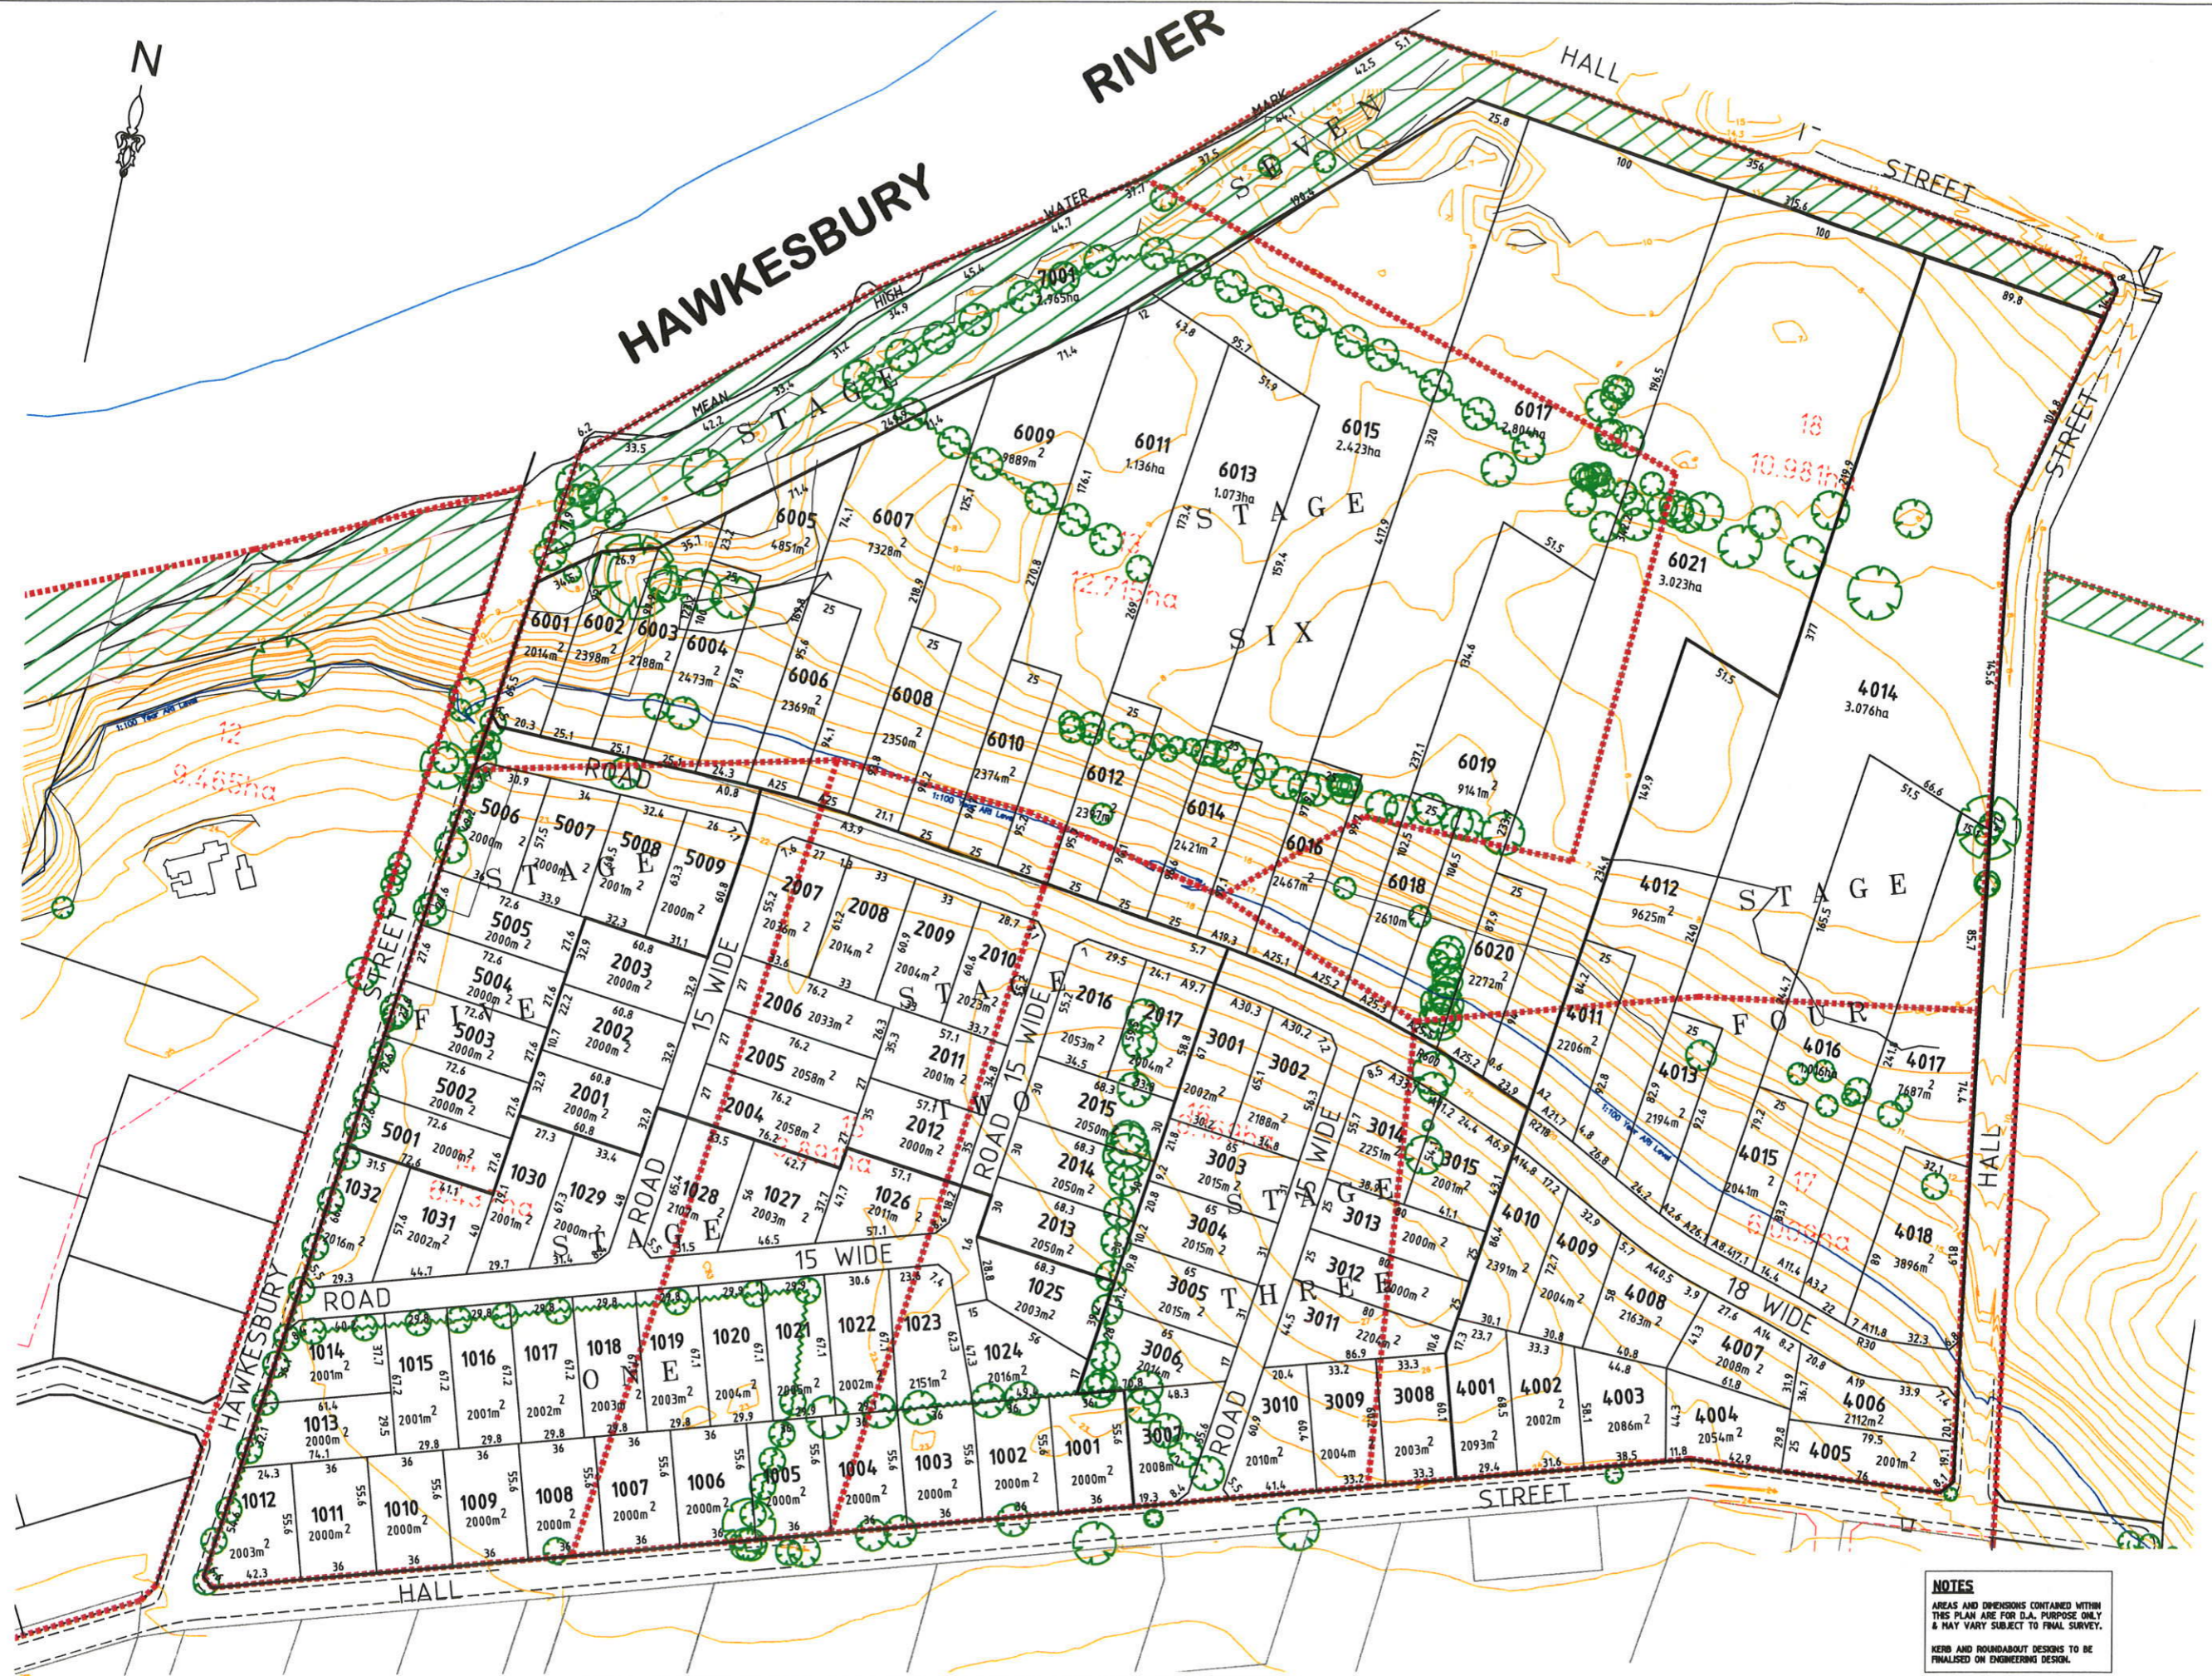

NOTES
 AREAS AND DIMENSIONS CONTAINED WITHIN THIS PLAN ARE FOR I.D.A. PURPOSE ONLY & MAY VARY SUBJECT TO FINAL SURVEY.
 KERB AND ROUNDABOUT DESIGNS TO BE FINALISED ON ENGINEERING DESIGN.

REDUCTION RATIO		AS 1:1000	
PLAN 1:1000	DISK No.	1	
DATUM	DESIGN	L.S.	CHECKED
SURVEY	TRACED	A.C.	DATE 27/03/04
BY		DATE	APPROVED
AUTOCAD		LIBBY-Cleary-V6	

BROWN
 Brown Consulting (NSW) Pty. Ltd.
 Level 2, Burslem Place, Newcastle Business Park, Blackburn Hills 2153
 Telephone: 02 8908 5000 Facsimile: 02 8908 5099

MASTERPLAN FOR CLEARY

**HAWKESBURY CITY COUNCIL
 PITT TOWN**
**PROPOSED SUBDIVISION OF LOT 13 - 18
 IN DP. 1021940**

1	LOTS LAYOUT & STAGING REVISED	08-08-07
DRAWING No. L03017-CLEARY-V6		APPEND. 1
SHEET 1 OF 1 SHEETS		