

Appendix A

Location Plan and Indicative Tunnel Alignments

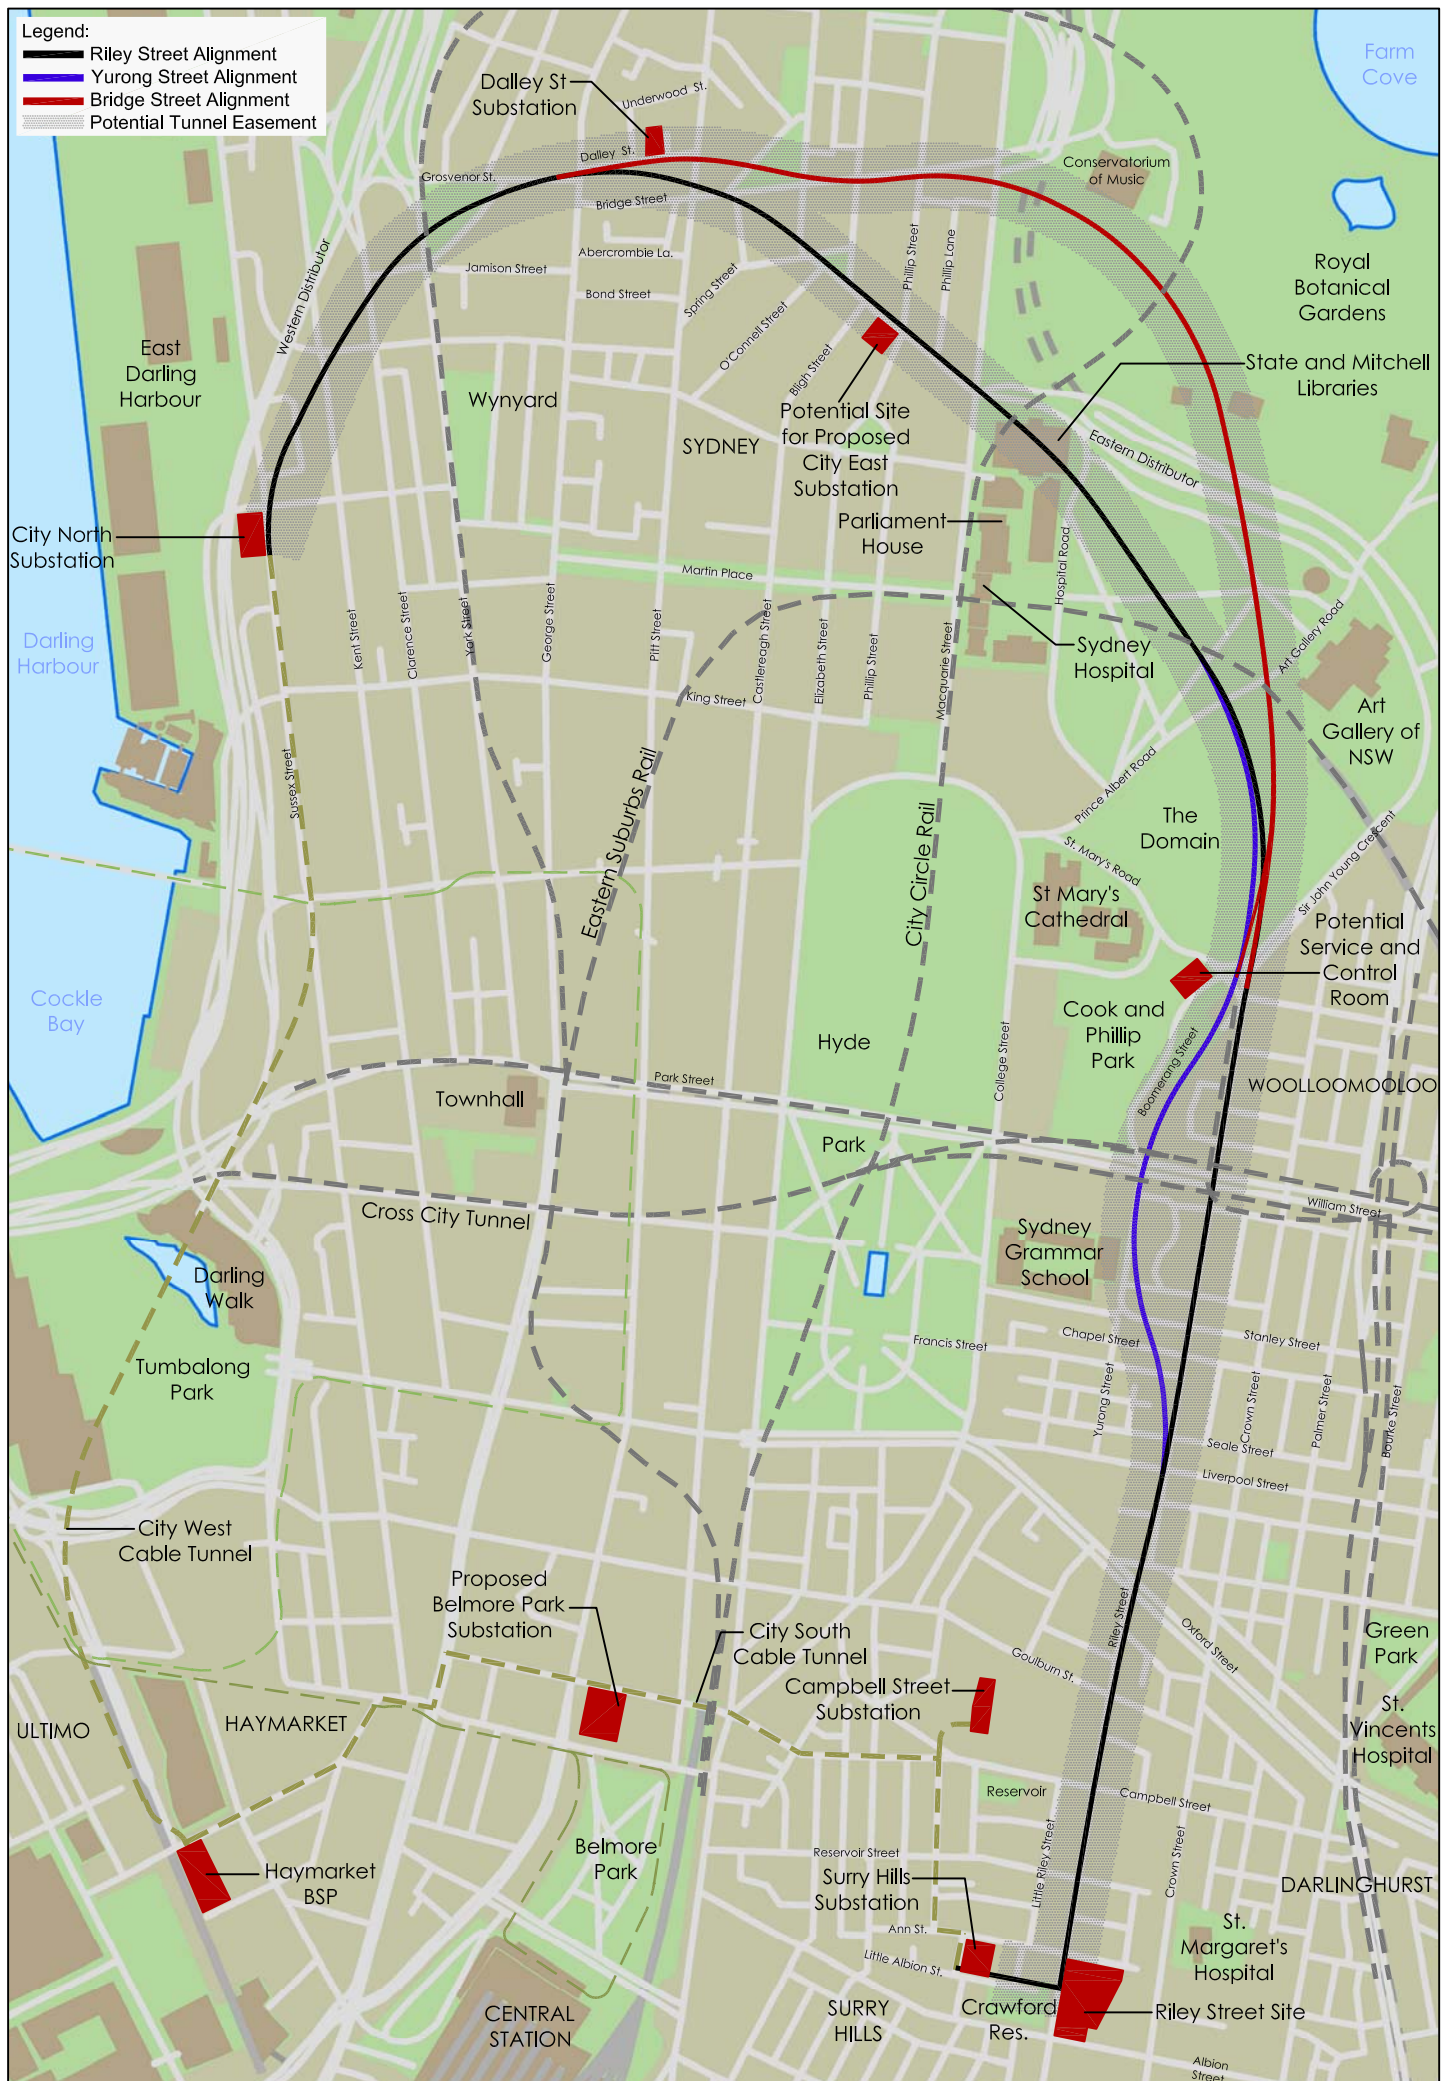


Figure A.1 City East Cable Tunnel - Proposed Horizontal Alignment Options

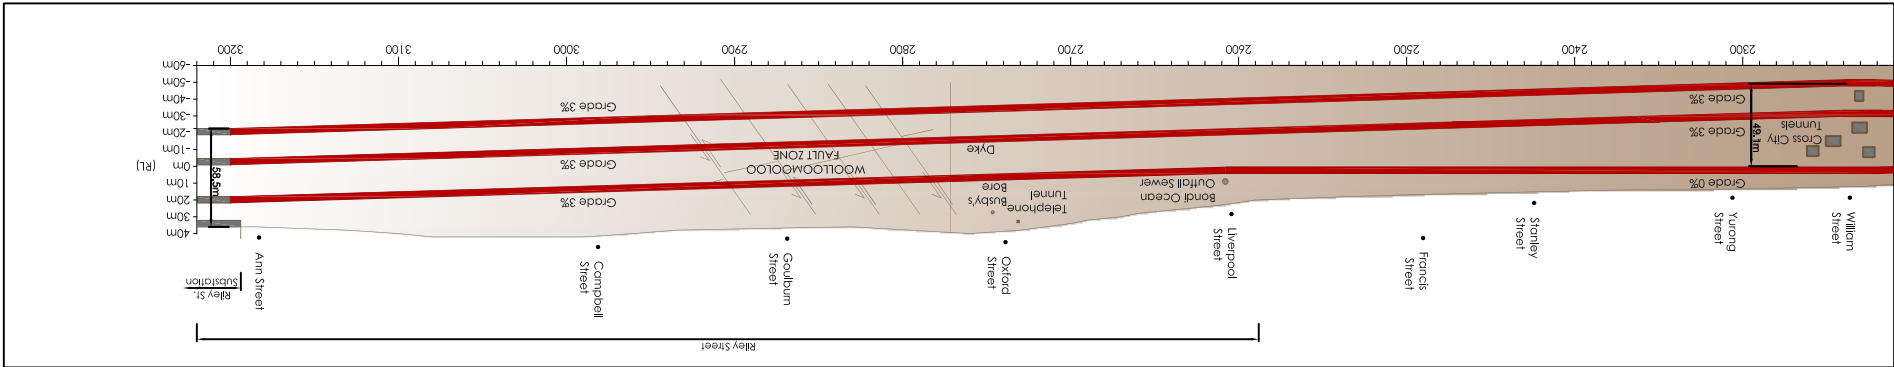
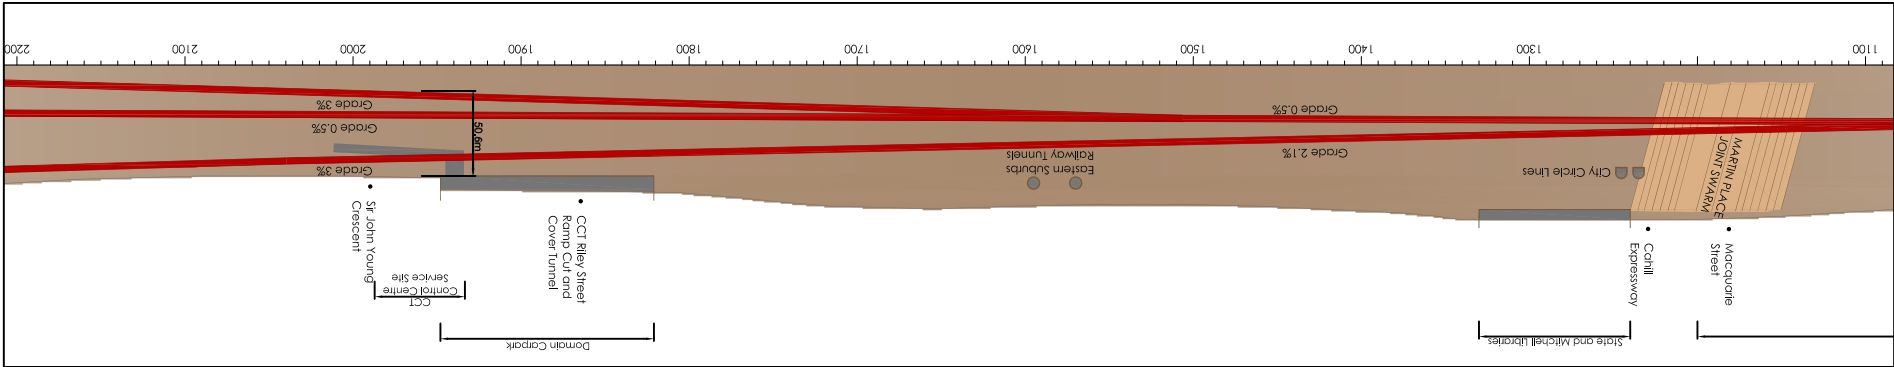
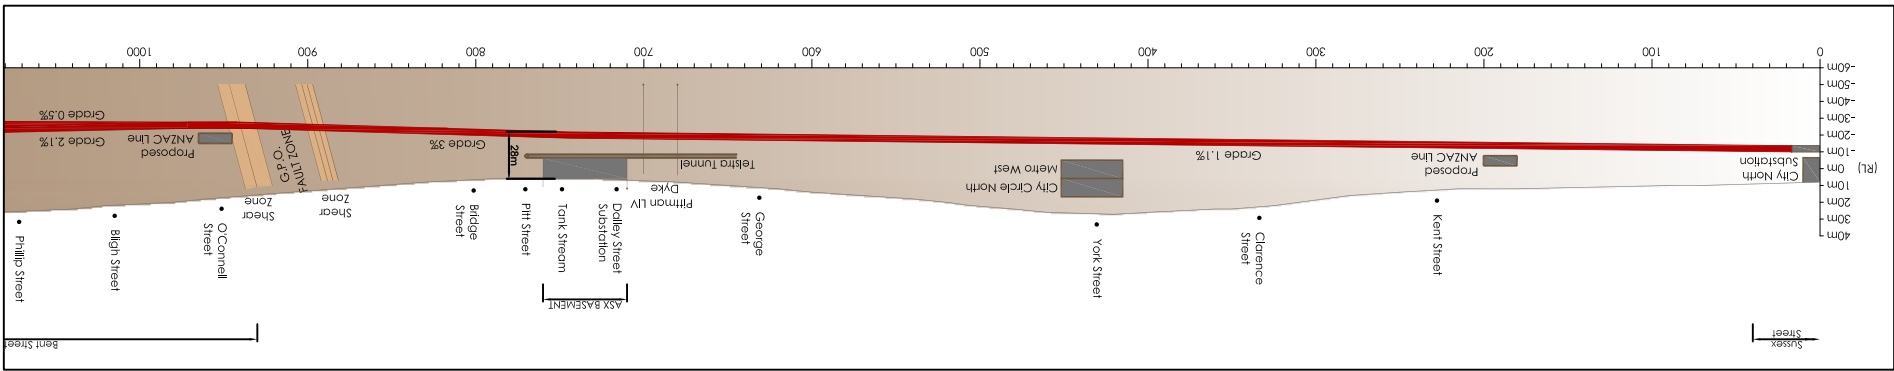


Figure A.2 City East Cable Tunnel - Potential Vertical Longsections - Yurong Street Option

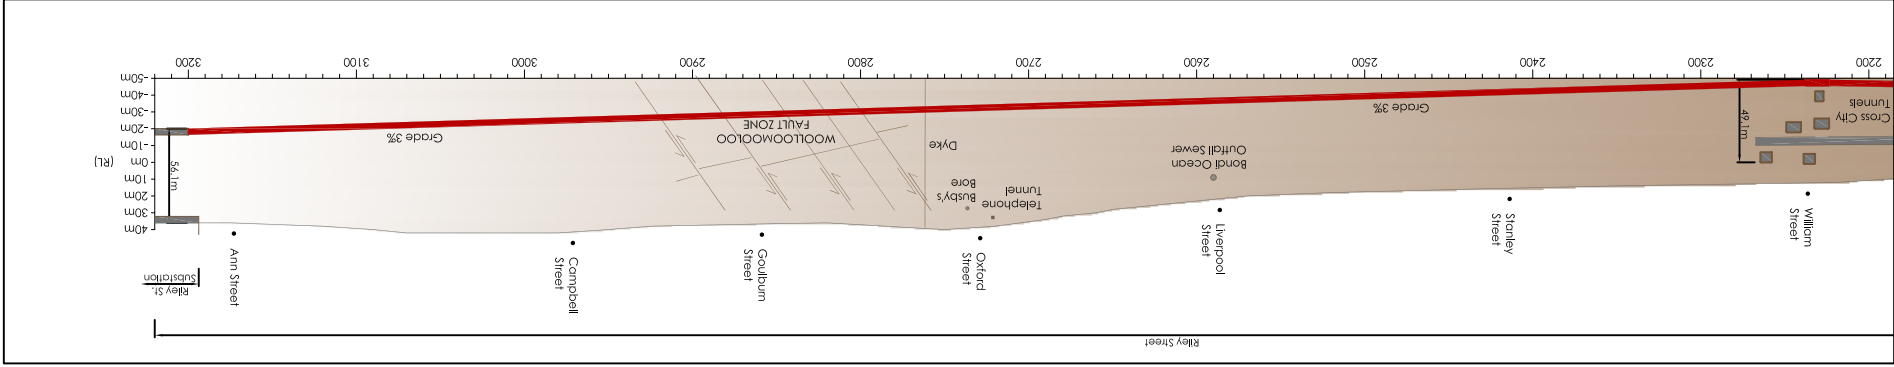
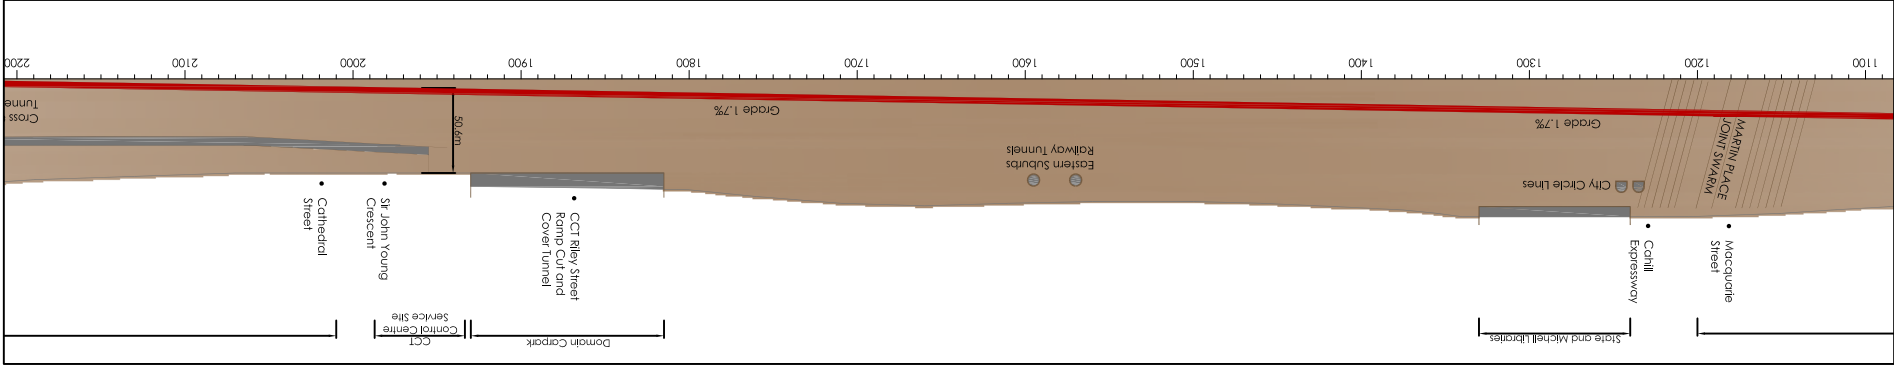
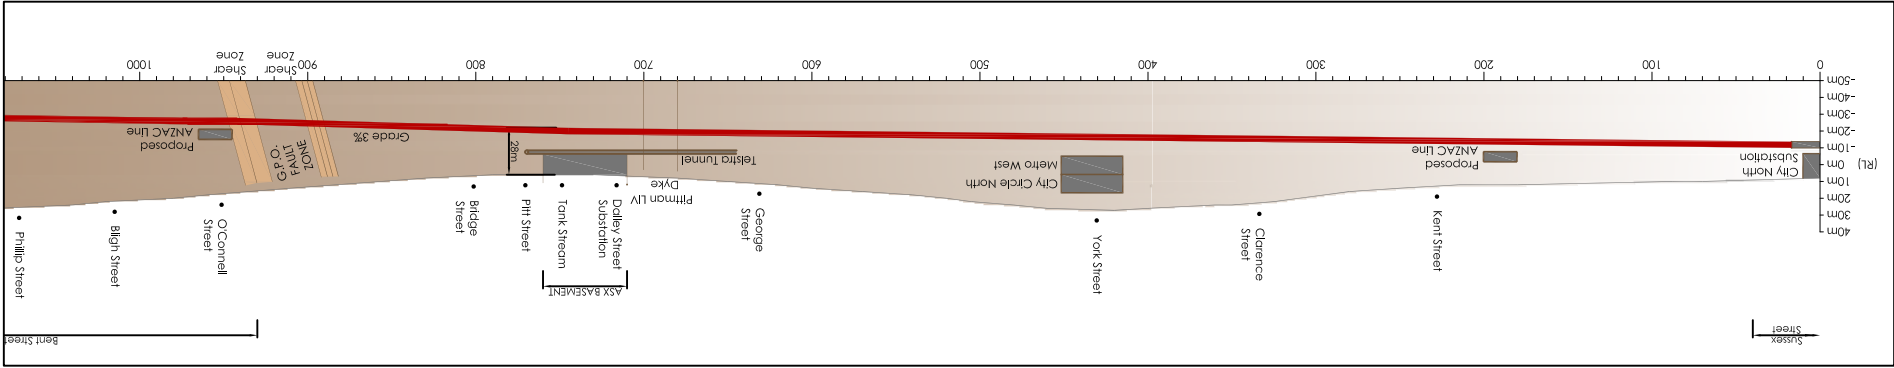


Figure A.3 City East Cable Tunnel - Potential Vertical Longsections - Riley Street Option




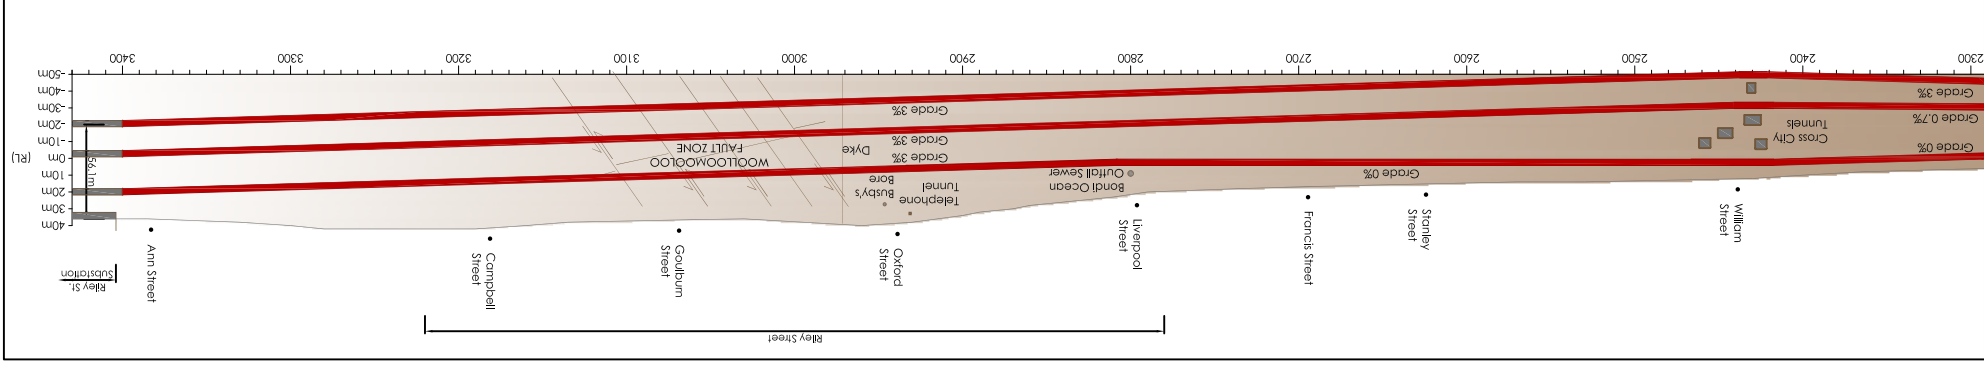


Figure A.4 City East Cable Tunnel - Potential Vertical Longsections - Bridge Street Option

Appendix B

Plans of Belmore Park Zone Substation

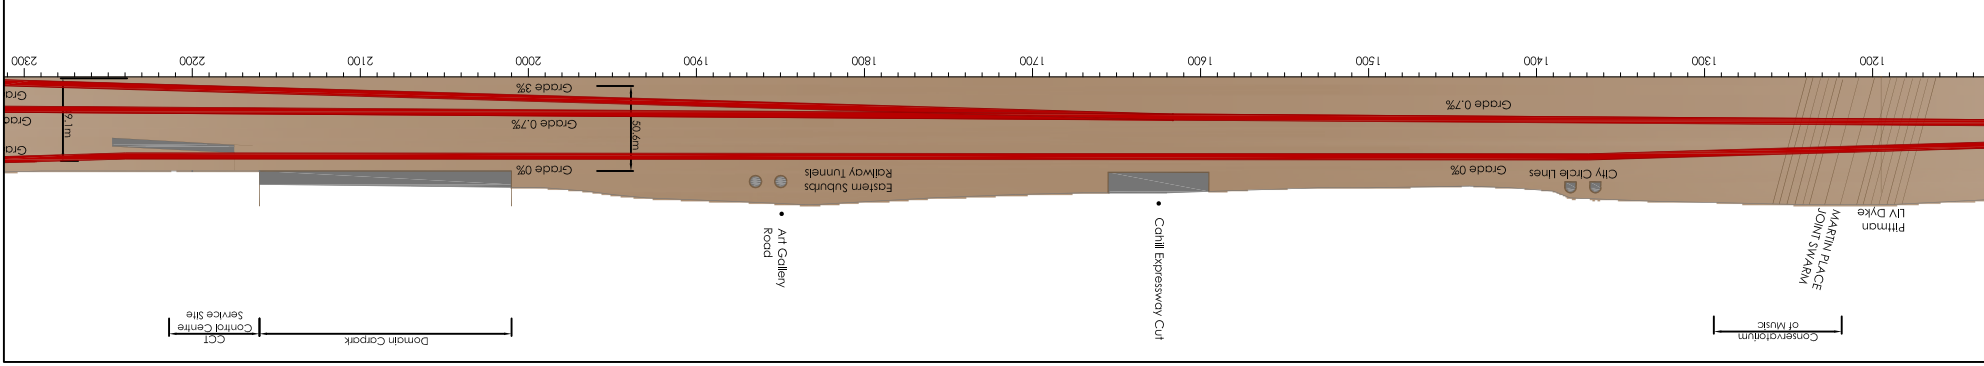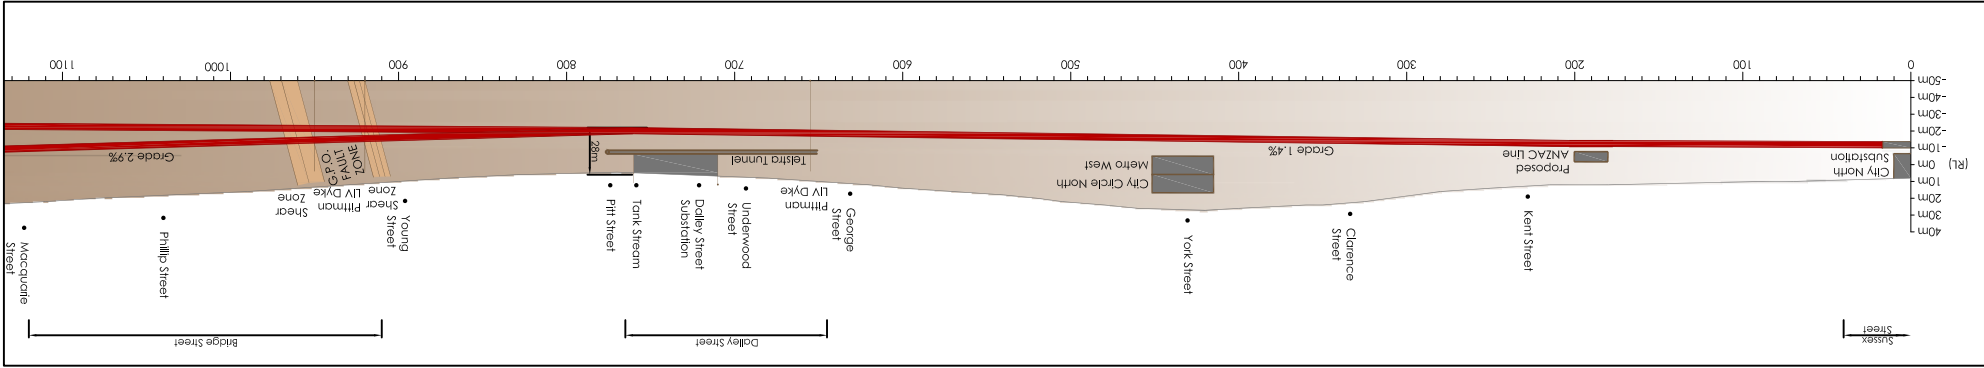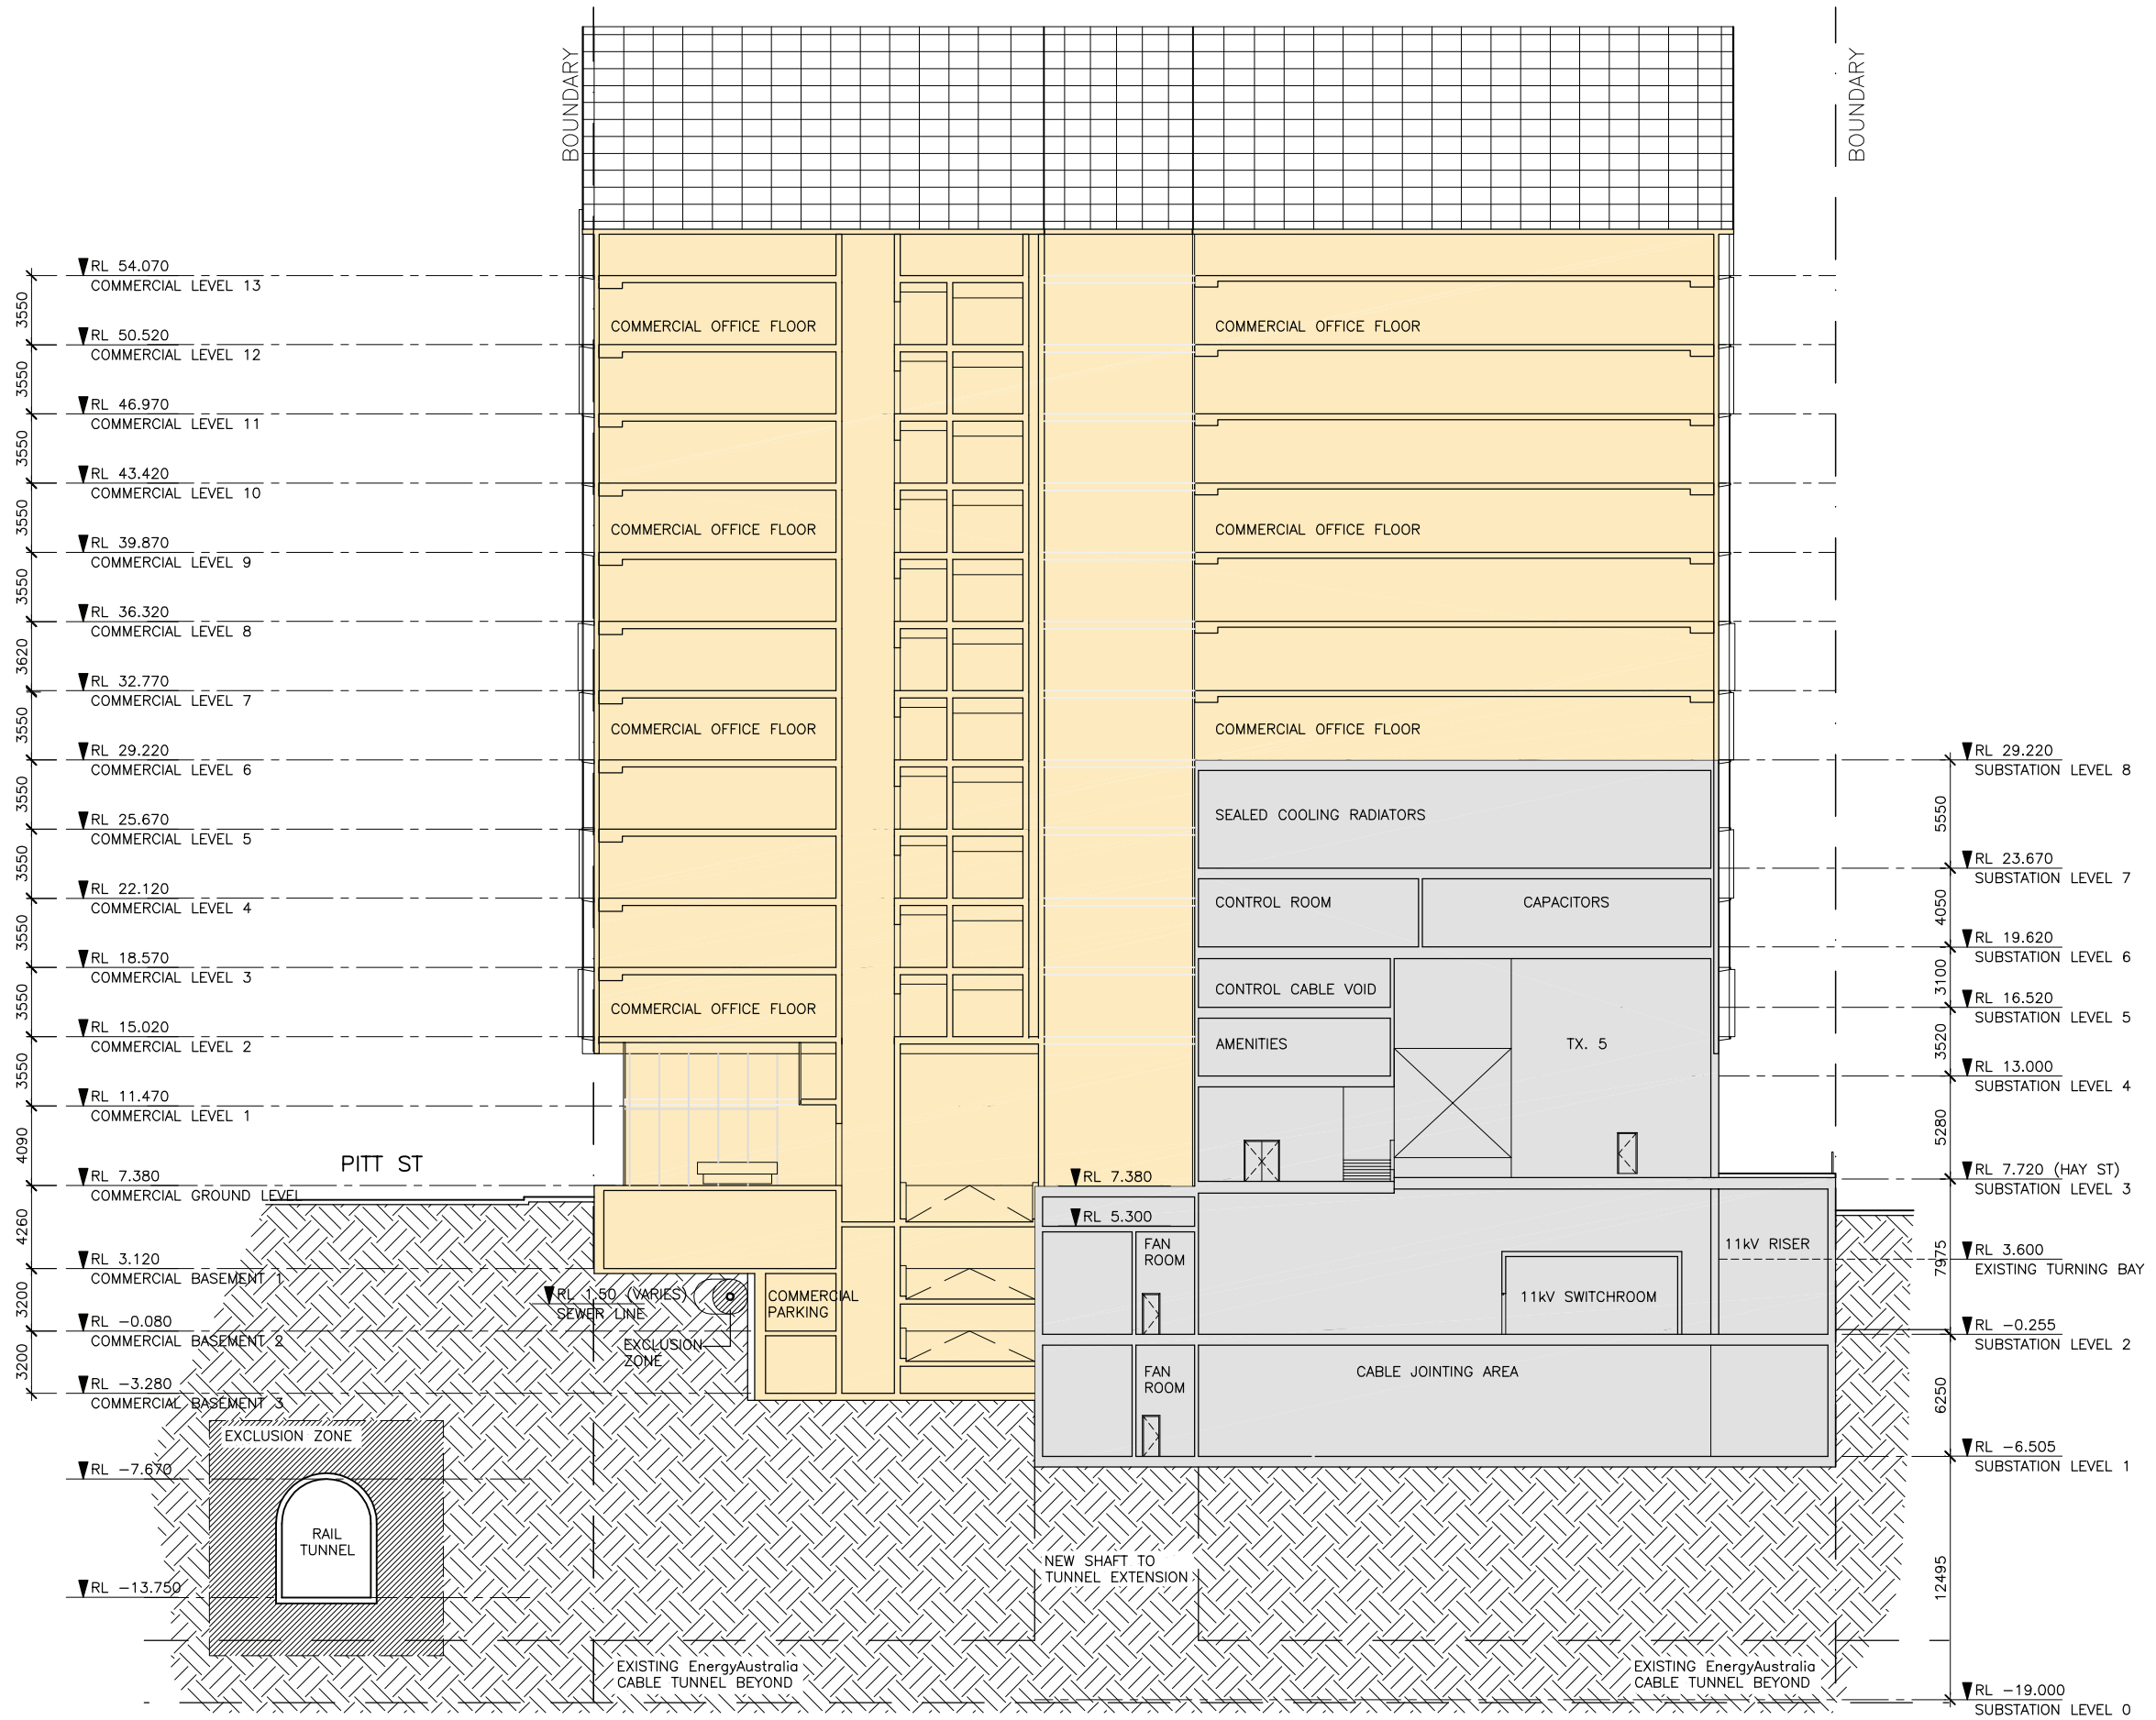

1:250 @ A2
0 1 2 4 8m

Architects:

Client:

KannFinch Group
Kann Finch Group Pty Ltd
50 Carrington Street, Sydney, NSW, Australia
Ph: 02 9299 4111 Fax: 02 9290 1481



BELMORE PARK ZONE SUBSTATION INTEGRATED DEVELOPMENT PROJECT APPLICATION

SECTION A - A

Drawing No. **PA13**
Project No. 5749
March 2008