


Appendix O

Stand alone substation

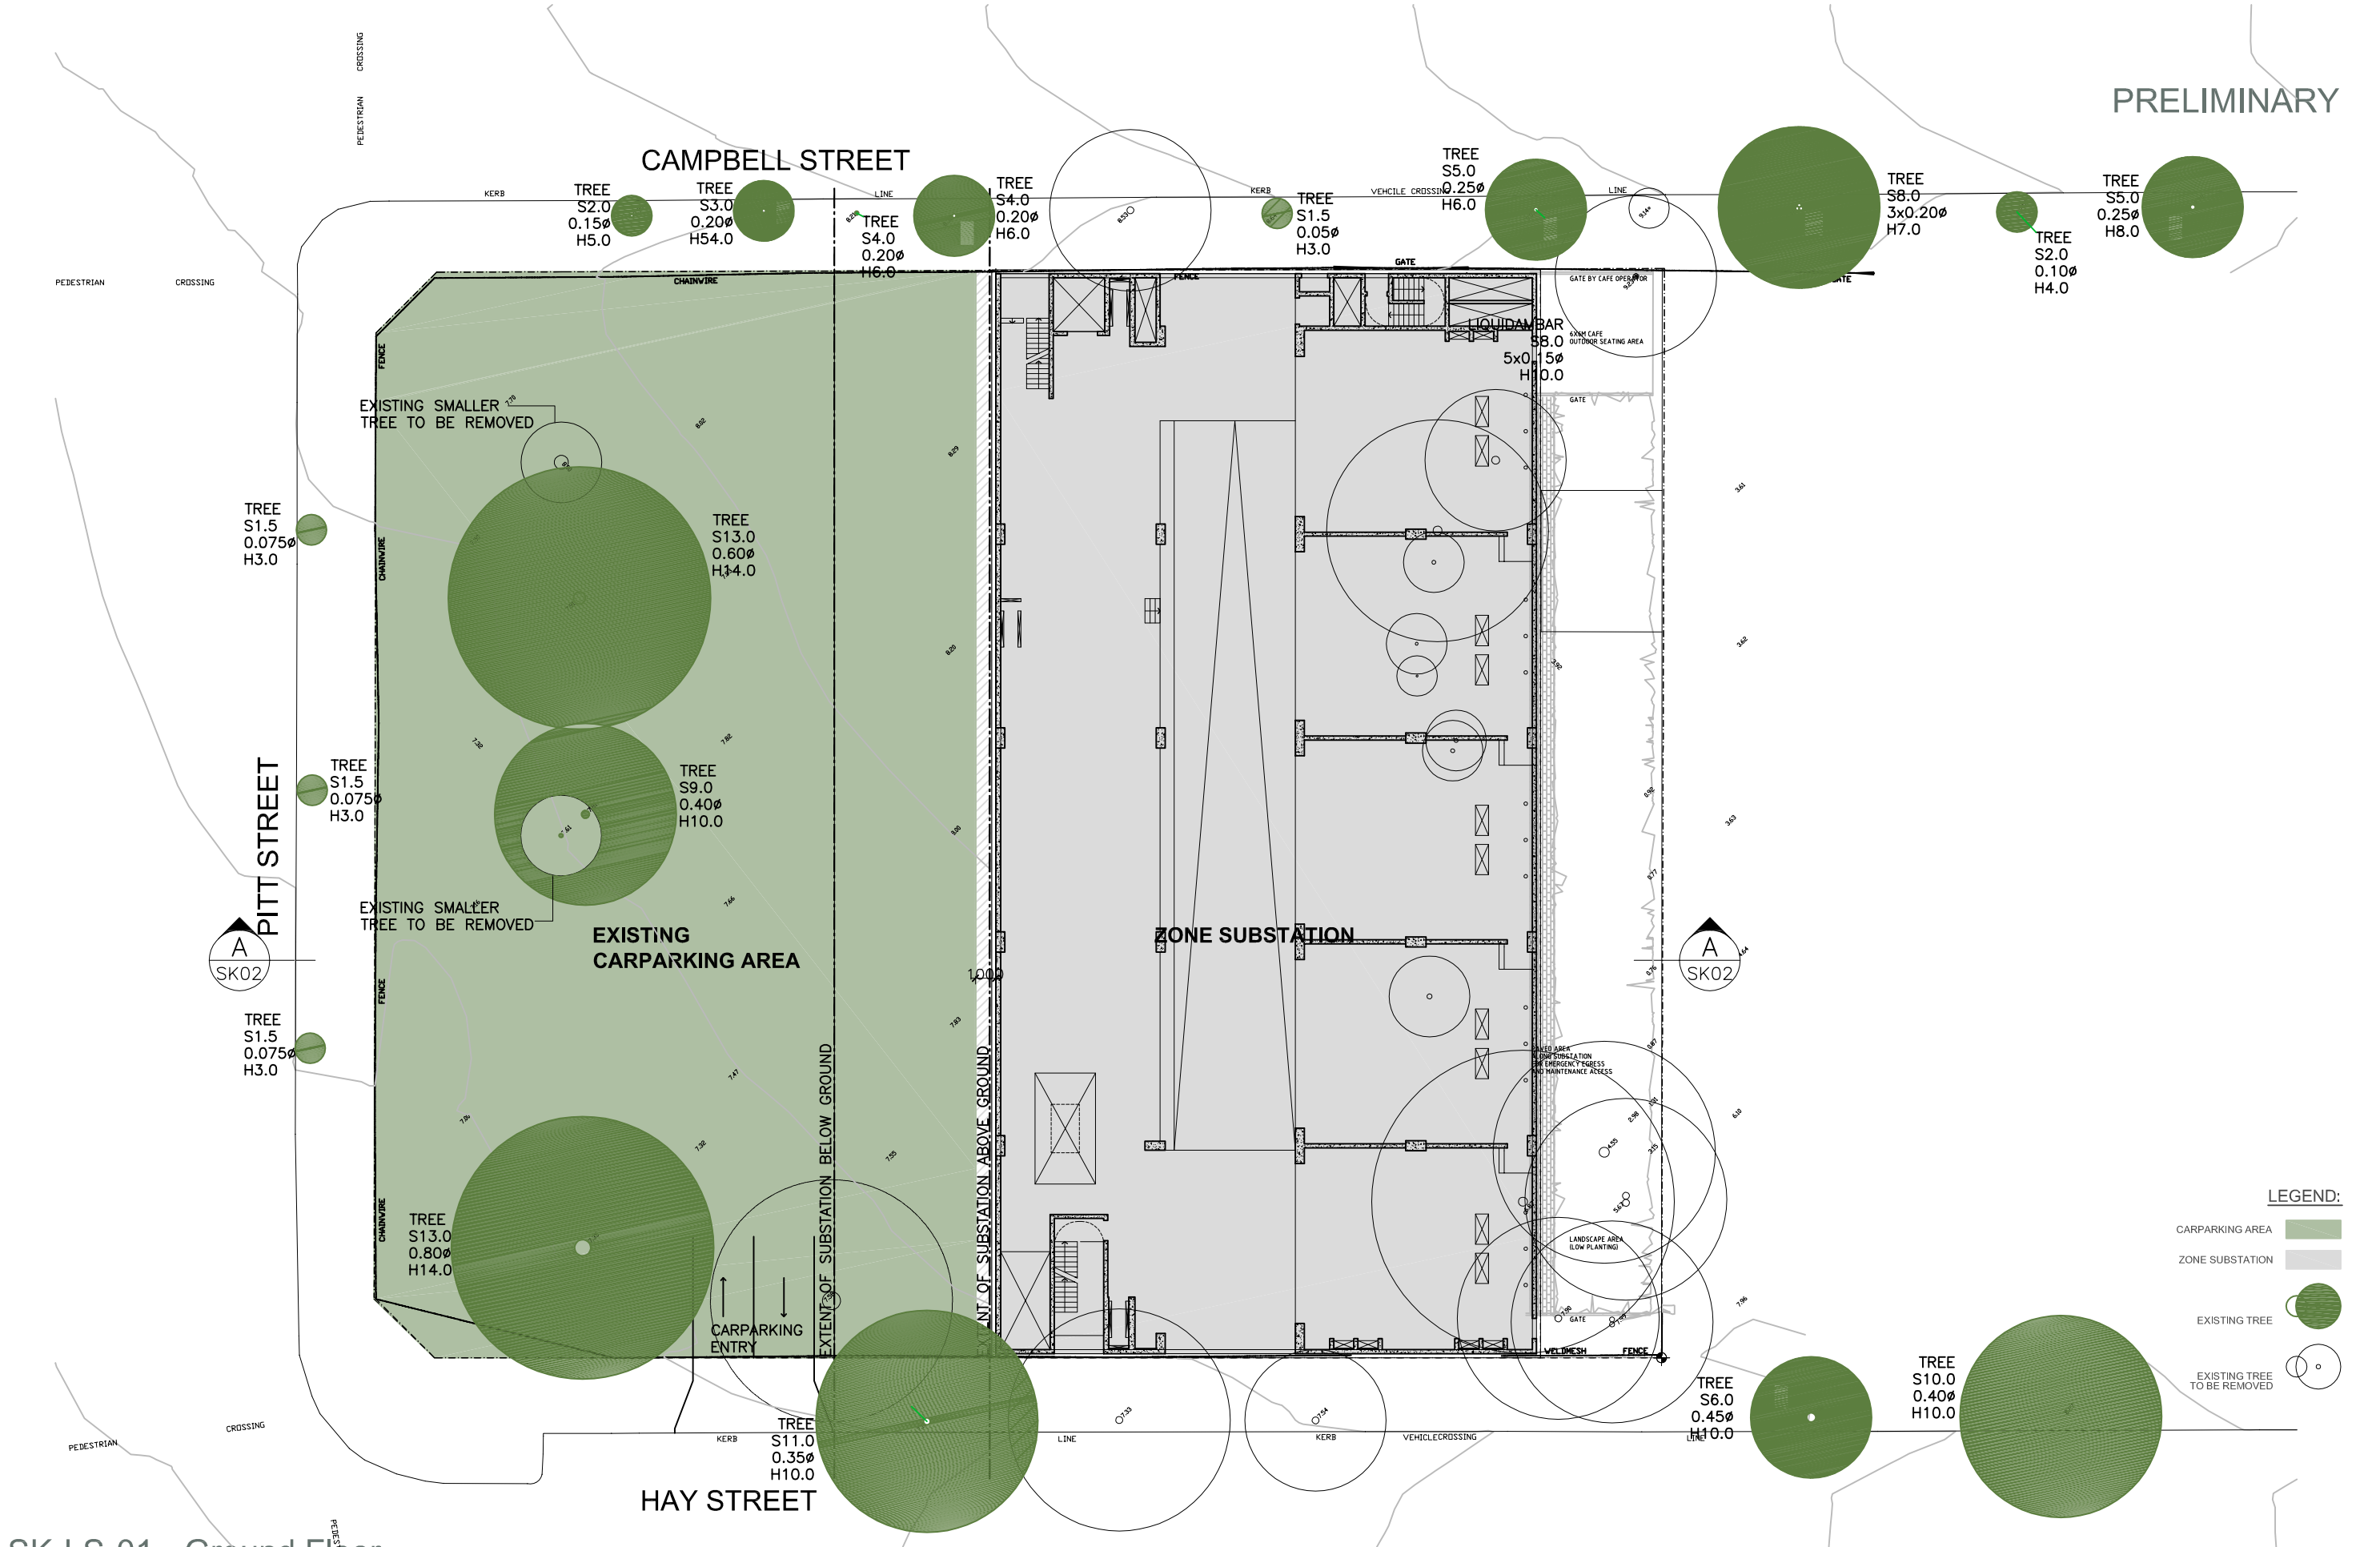

SK-LS-01 - Ground Floor
Landscape Plan - Stand-Alone Substation

Architect:

Client:

