


2.5 SITE ANALYSIS - EXISTING ENTRIES AND STREET FRONTAGES

The following diagram and images identify major and minor building entries and street frontages with a high degree of visual prominence.

Whilst individual building entrances are generally identified clearly, there is no sense of entry to the campus as a whole.

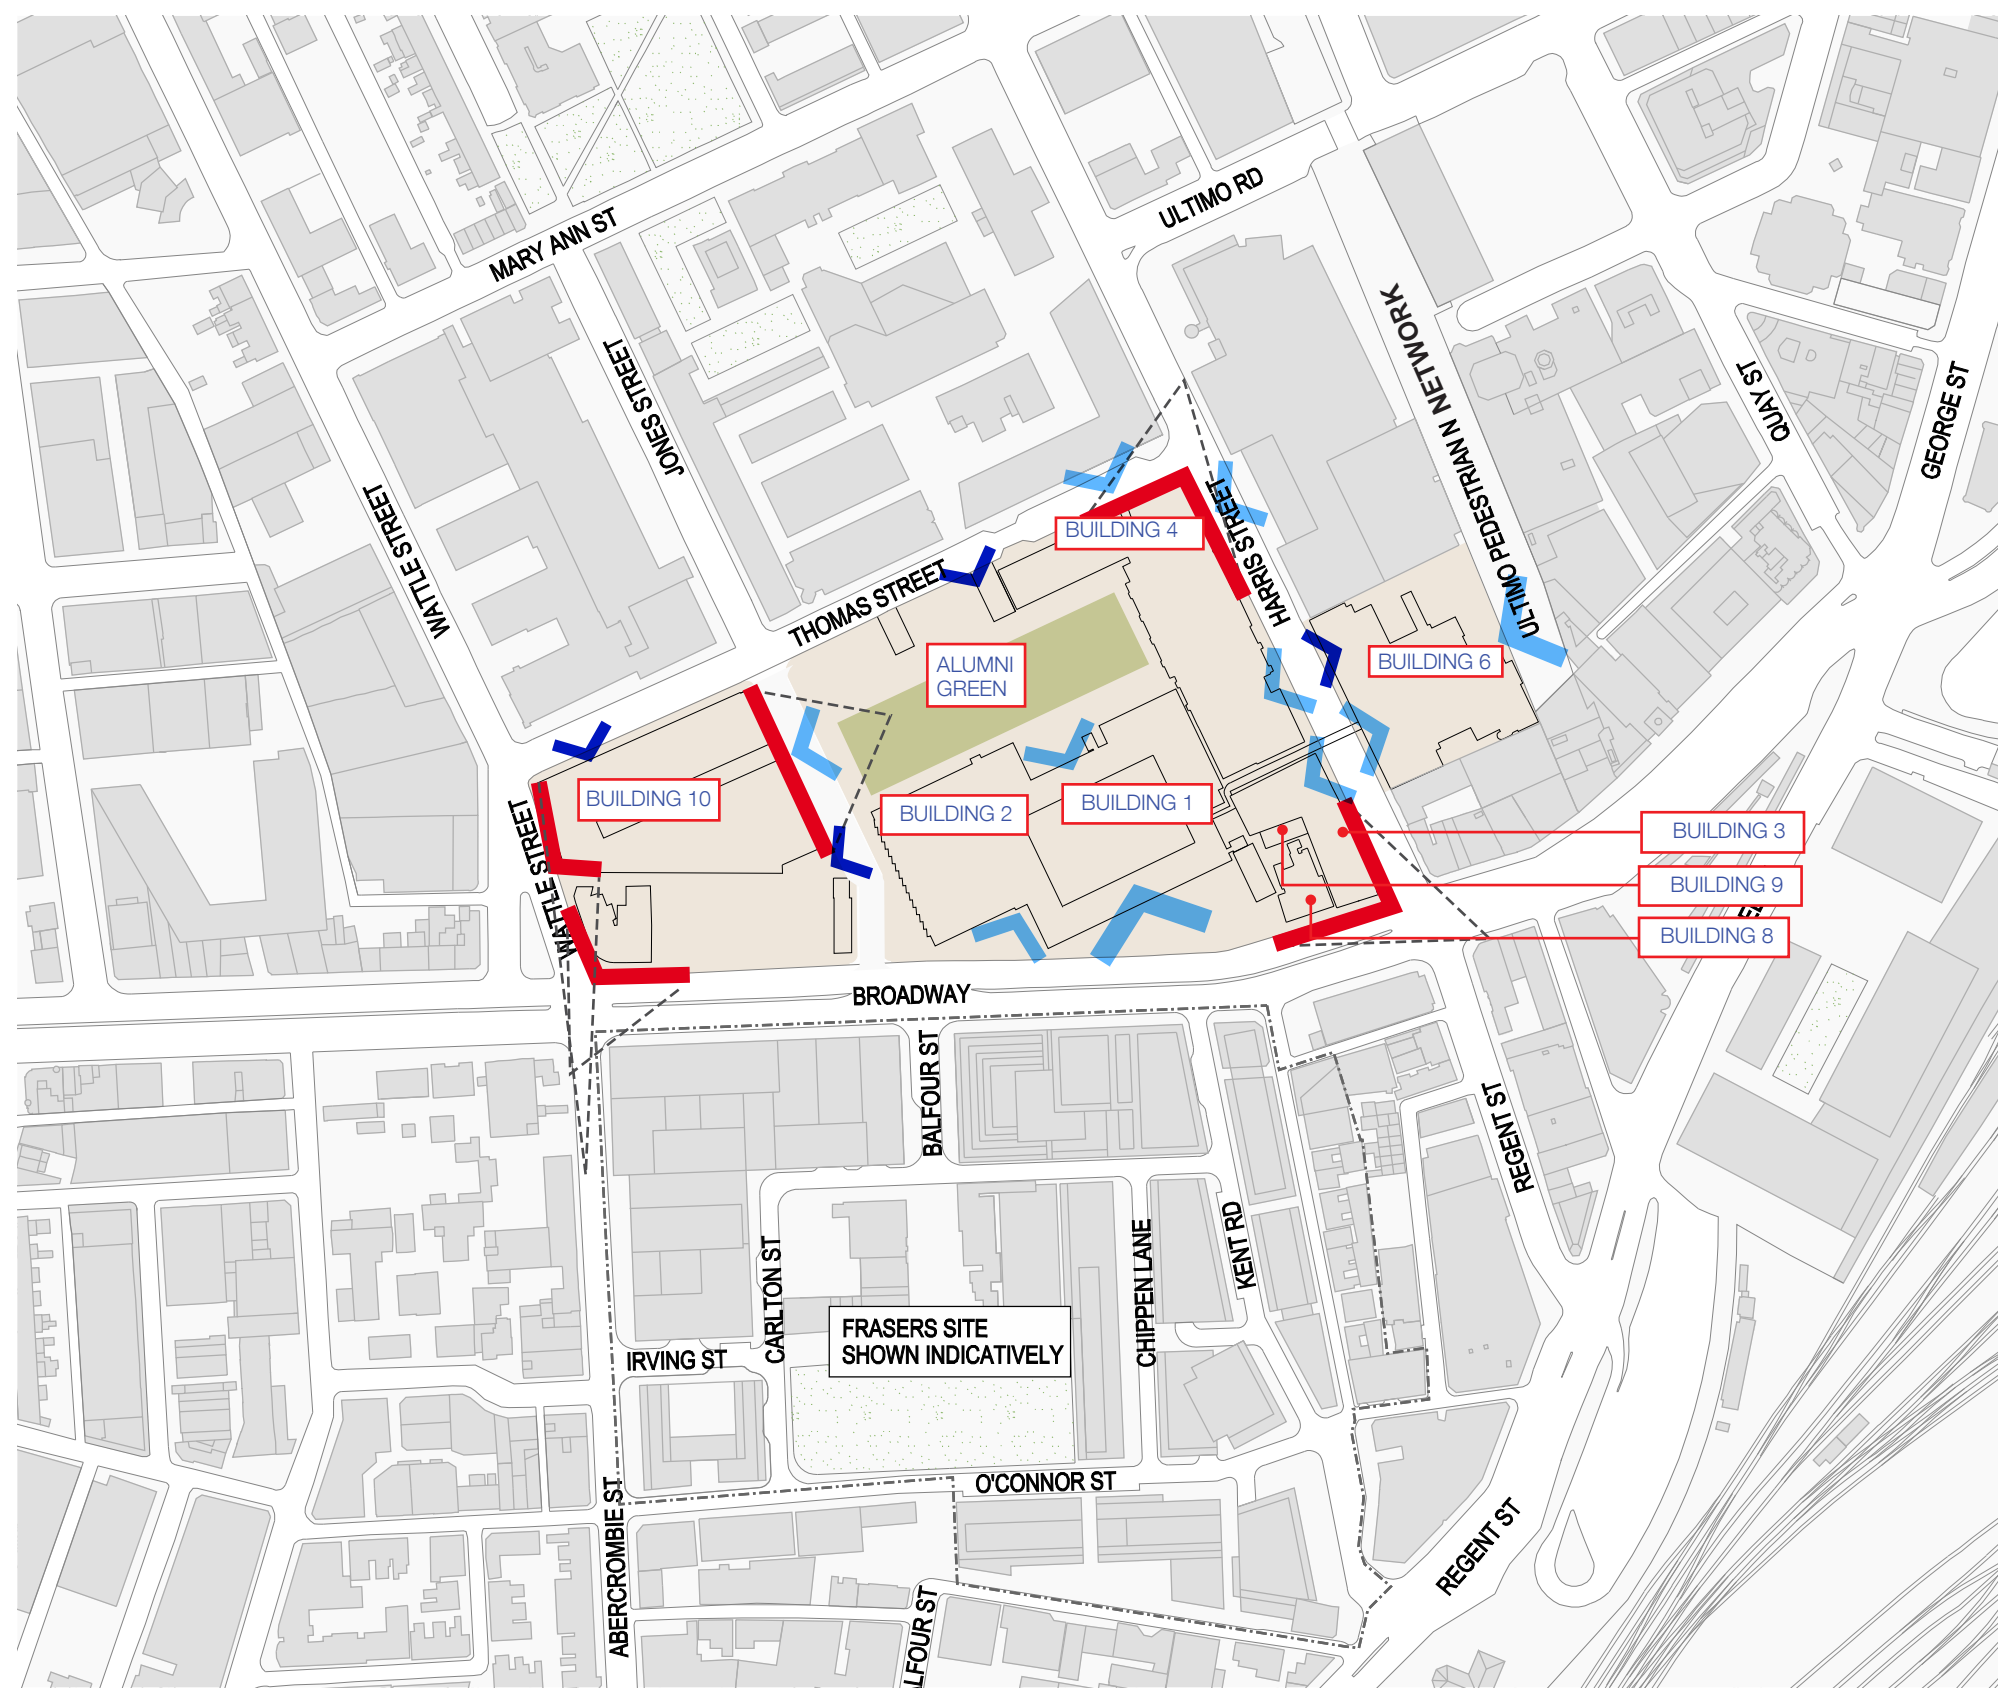

EXISTING ENTRIES AND STREET FRONTAGES

SCALE 1:2000 @ A3



- VIEWS FROM STREET
- LOADING DOCK AND CARPARK ENTRIES
- PEDESTRIAN ENTRIES
- ◼ VISUALLY PROMINENT STREET FRONTAGE