


2.07 SITE ANALYSIS

The adjacent diagram is a high-level, campus-wide site analysis focused on the new development sites, summarised below.

Site	Solar Access
Broadway	Limited (except where not obstructed by Building 10)
Thomas Street	Good - mornings and afternoons
Building 1 Podium	Nil
Building 6 Extension	Good (upper levels)
Alumni Green	Limited at eastern end, good at western end
	Service vehicle access
Broadway	Access through Building 10
Thomas Street	Adjacent existing Building 1 and 2 service driveway
Building 1 Podium	Access through existing Building 1 and 2 service driveway
Building 6 Extension	Existing Harris Street access
Alumni Green	None - Access through existing Building 1 and 2 service driveway
	Pedestrian entries
Broadway	West (from Broadway) and east (from Jones Street, Central Station)
Thomas Street	Alumni Green, Thomas Street
Building 1 Podium	Campus 'front door'
Building 6 Extension	From UPN
Alumni Green	Multiple - key campus thoroughfare

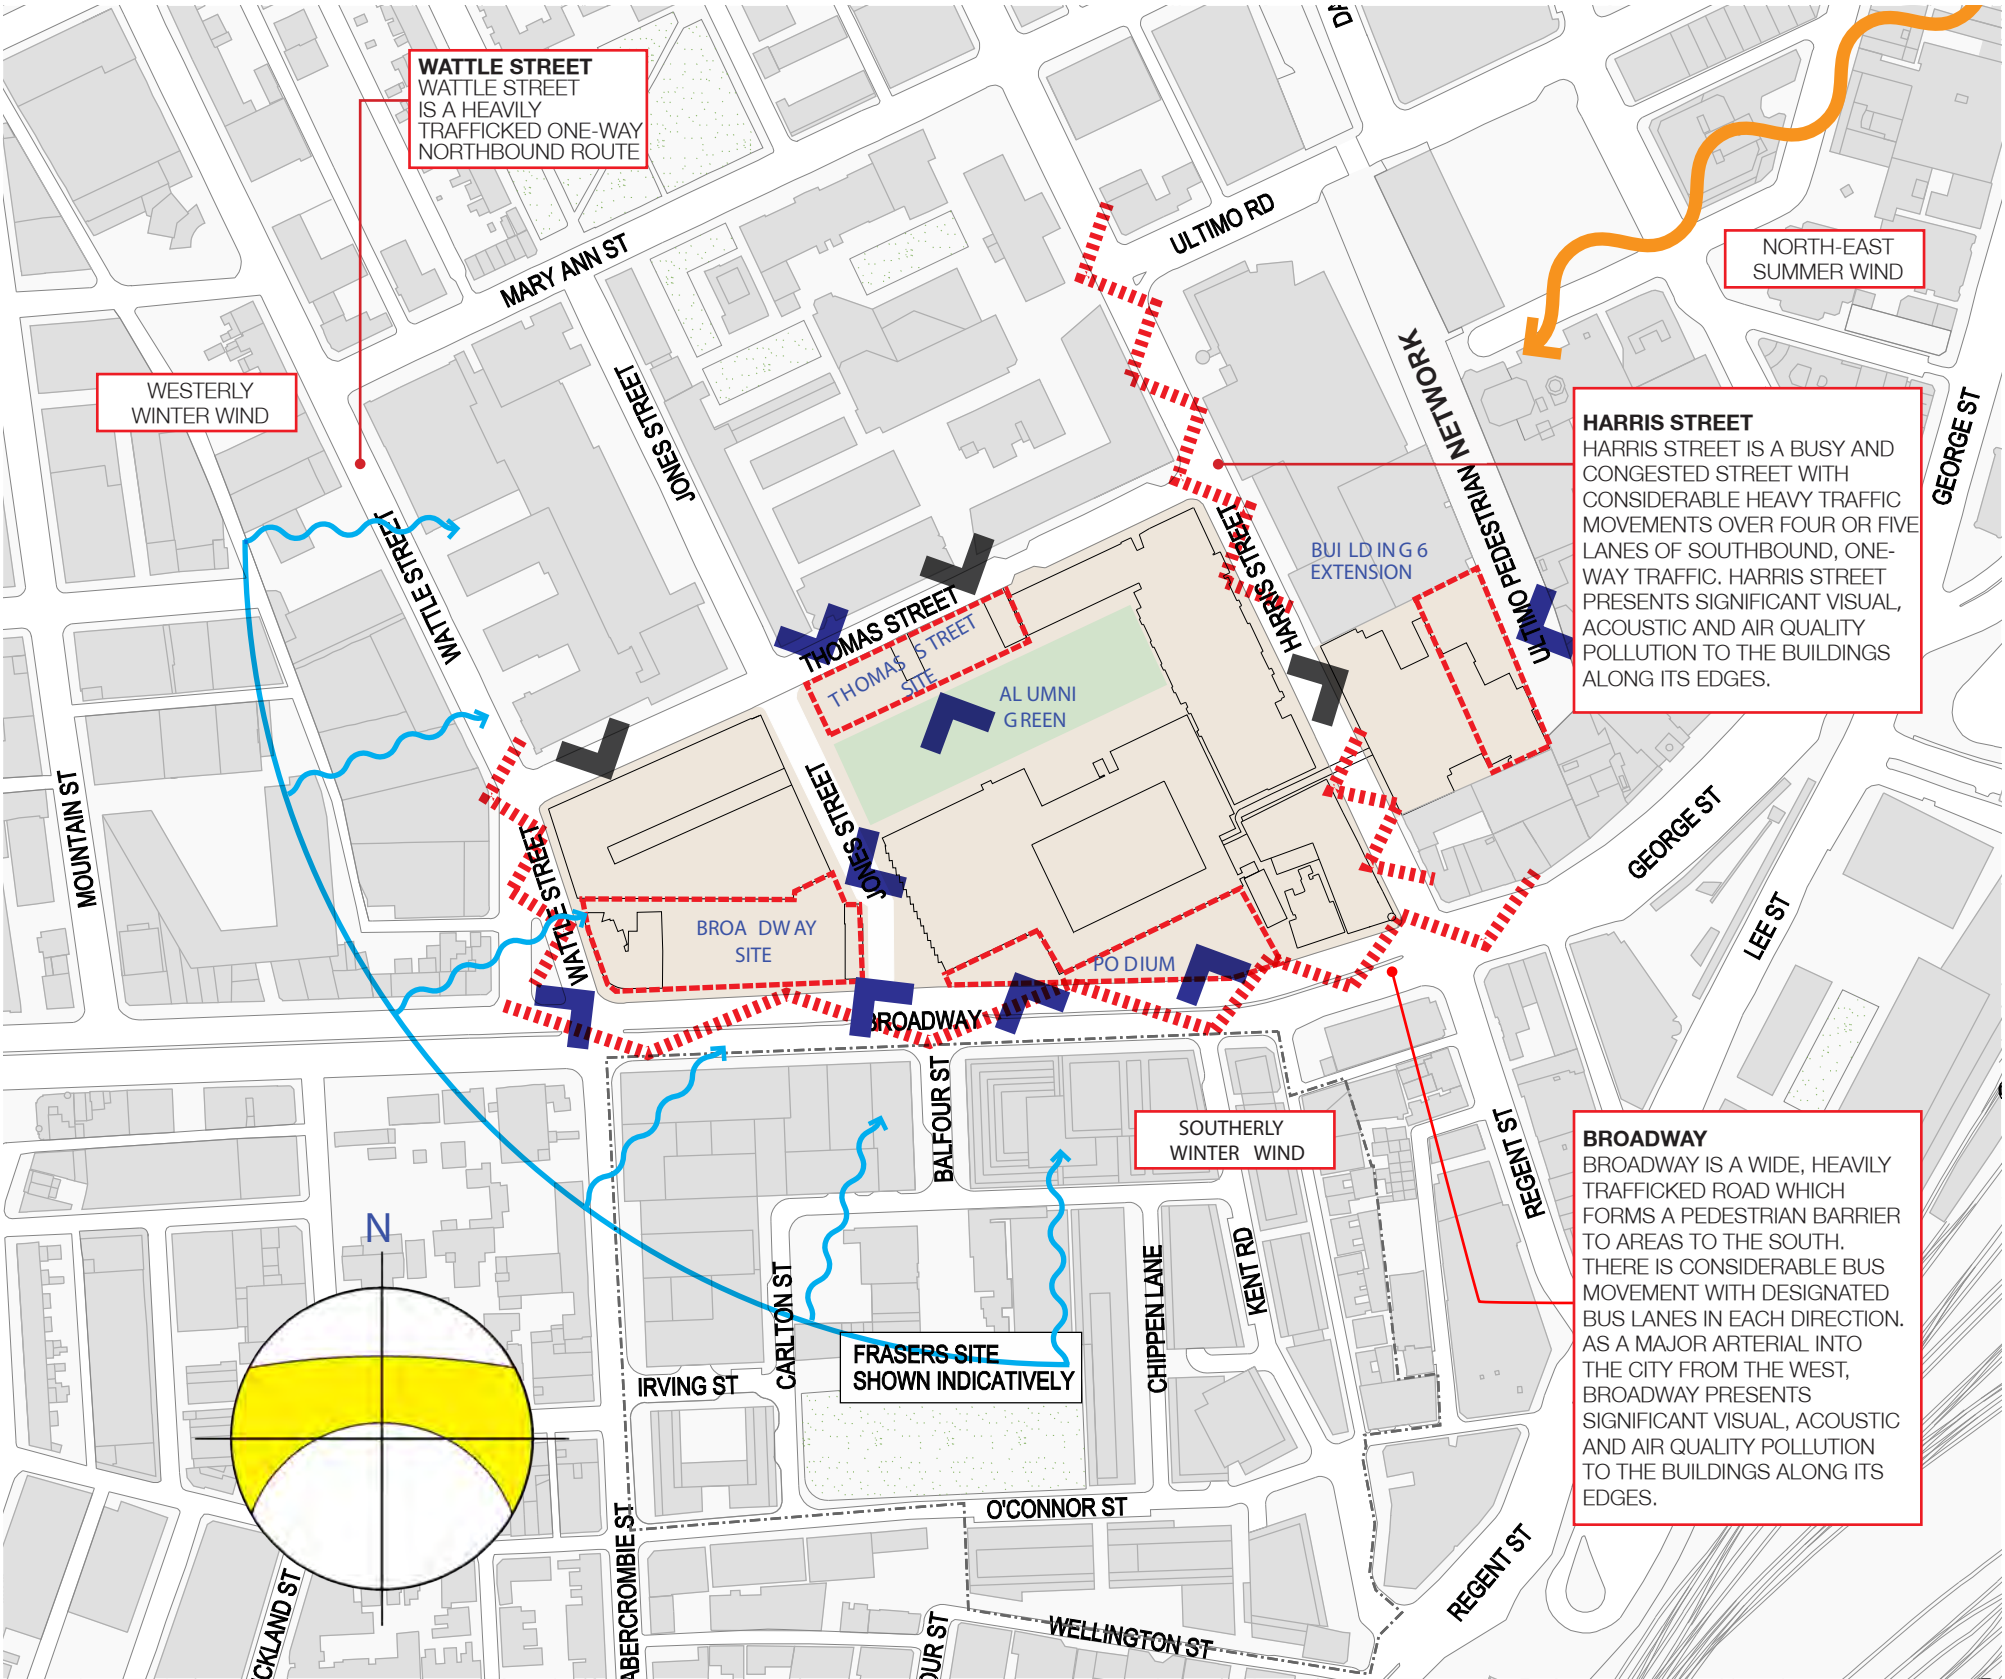

SITE ANALYSIS- NEW DEVELOPMENT SITES REV A

SCALE 1:3000 @ A3