



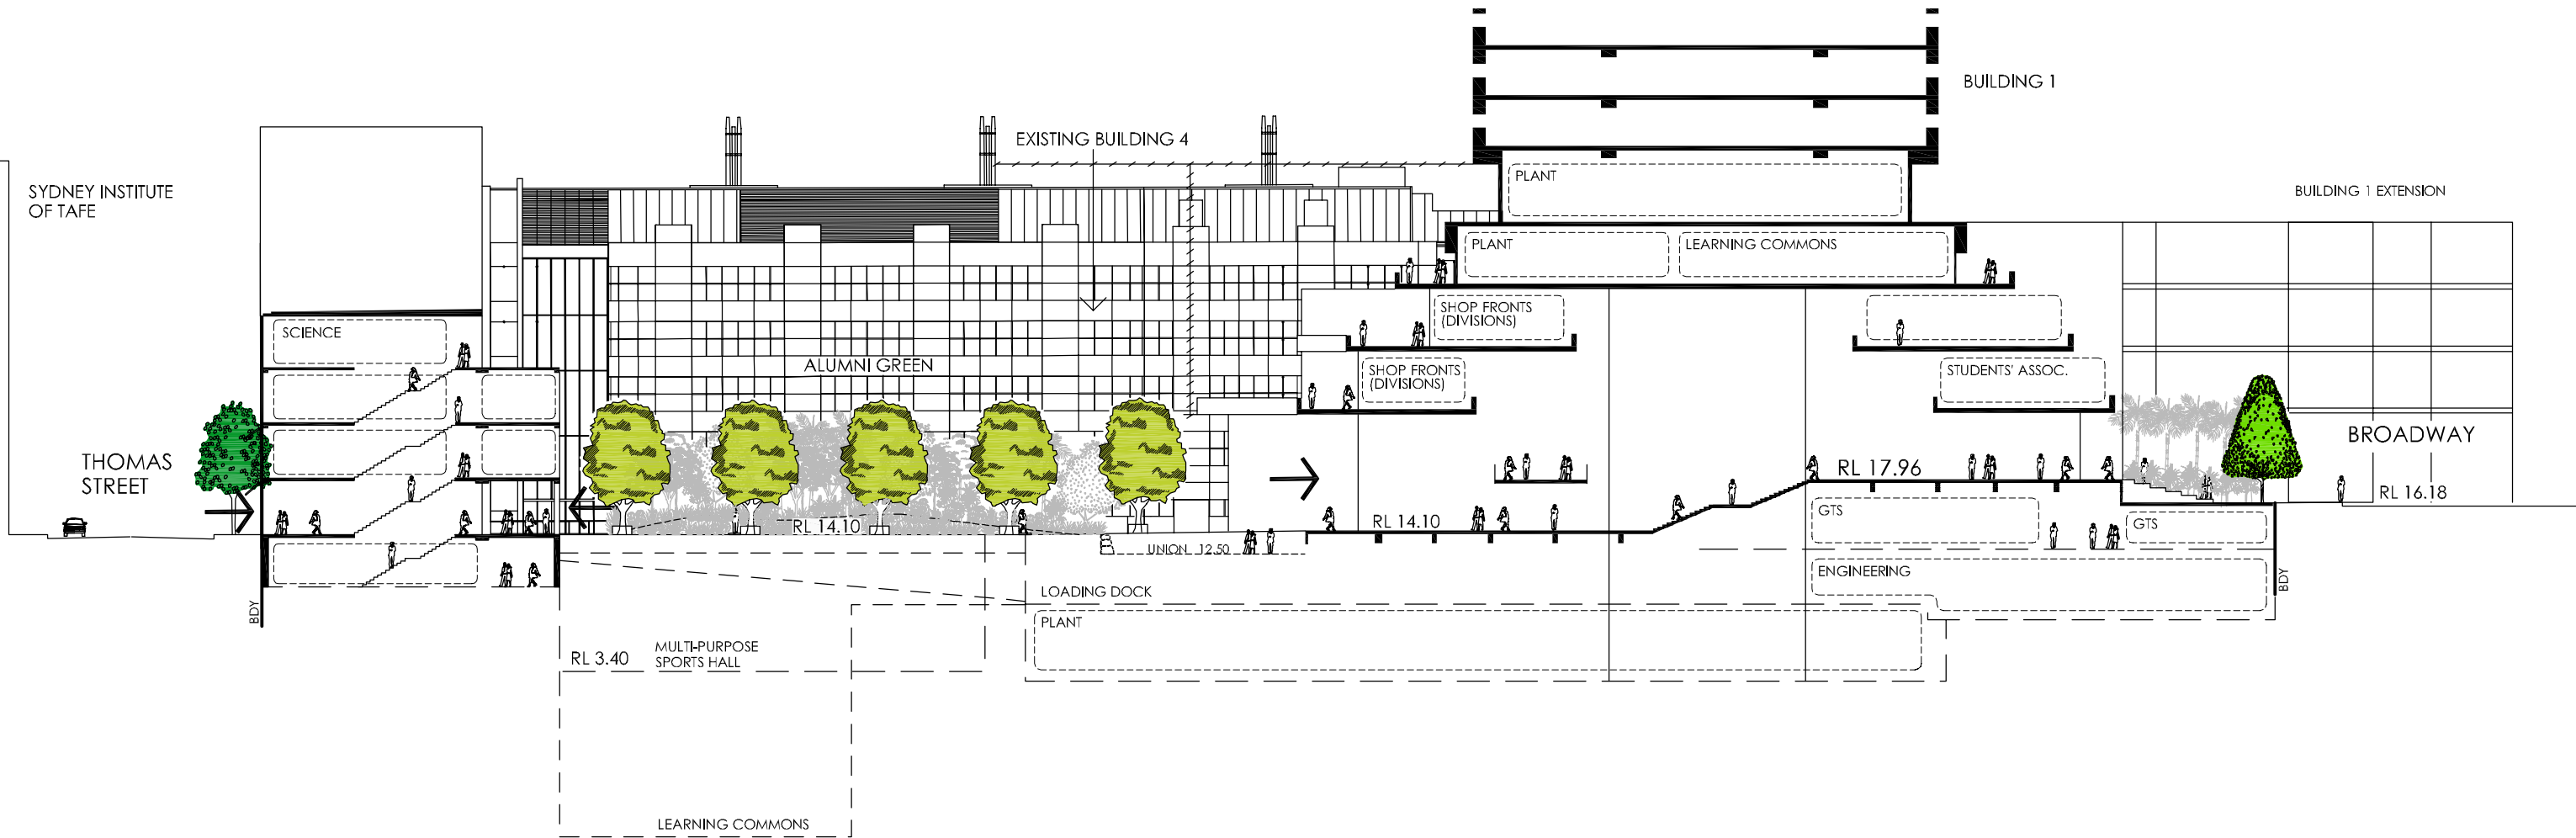

SECTION A-A (North-South) 1:500 A3

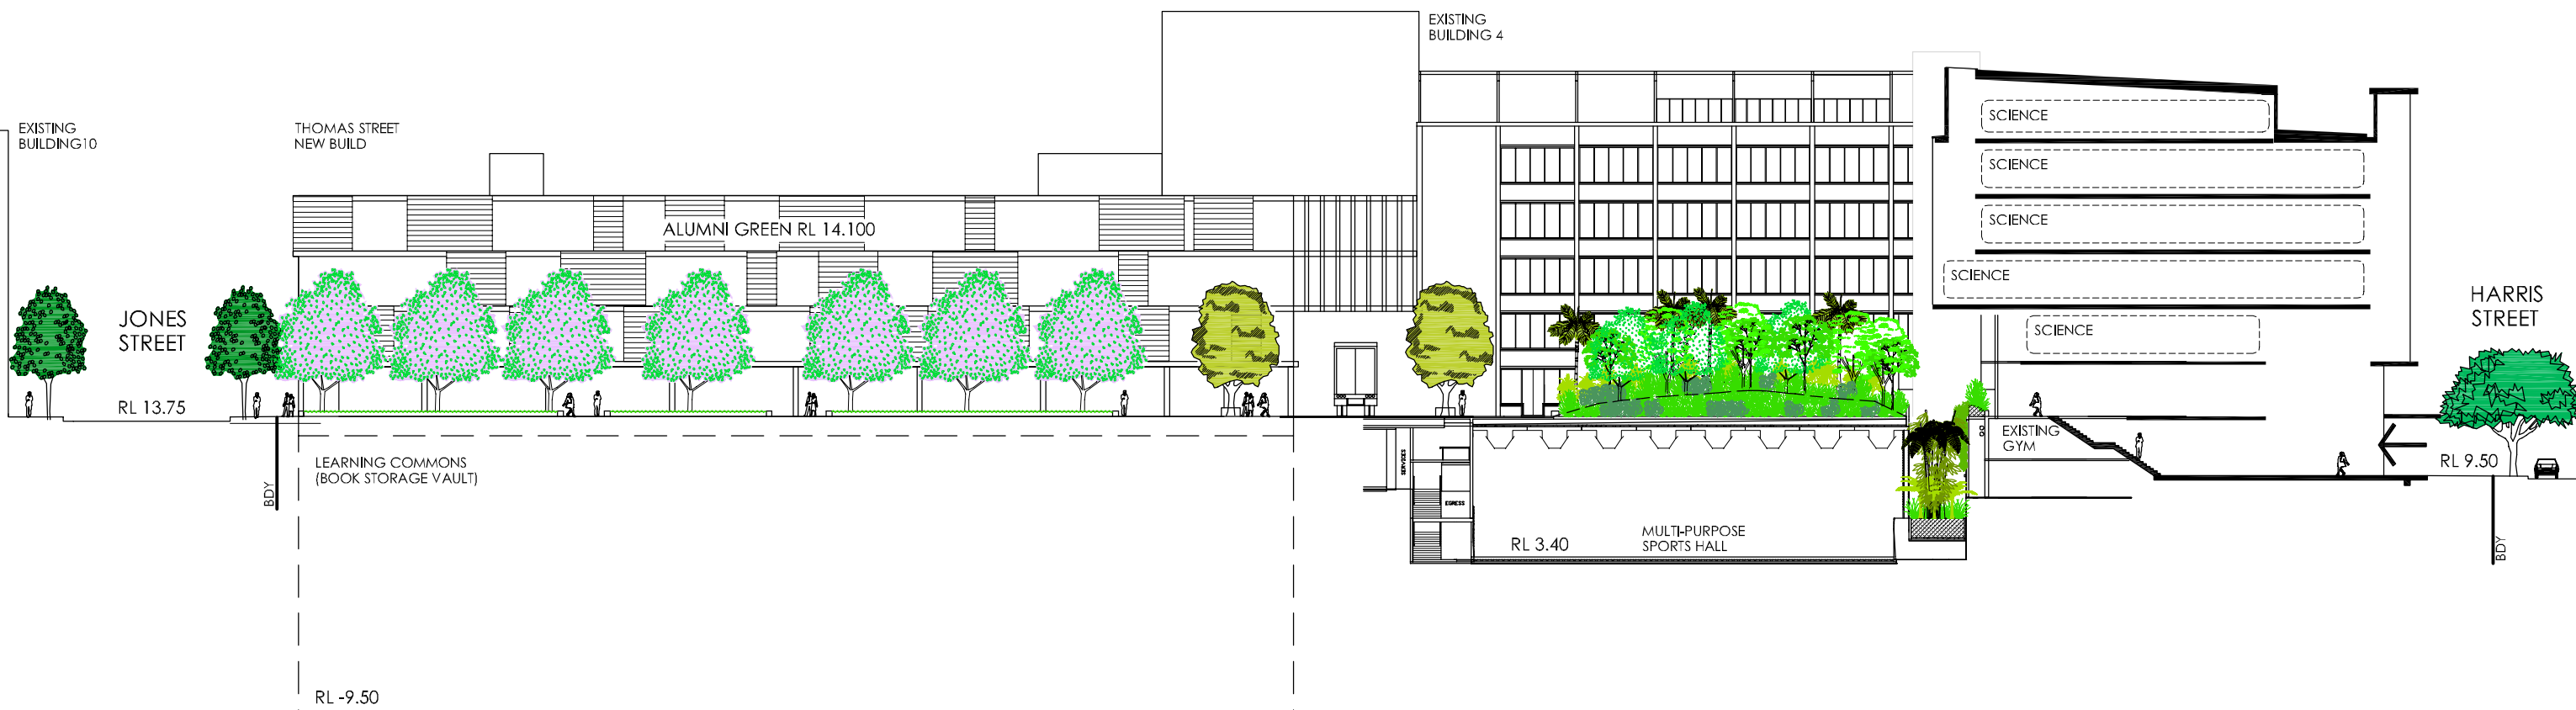

SECTION B-B (East-West) 1:500 A3