




1 SHADOWS (21 Dec, 9am)
1 : 750

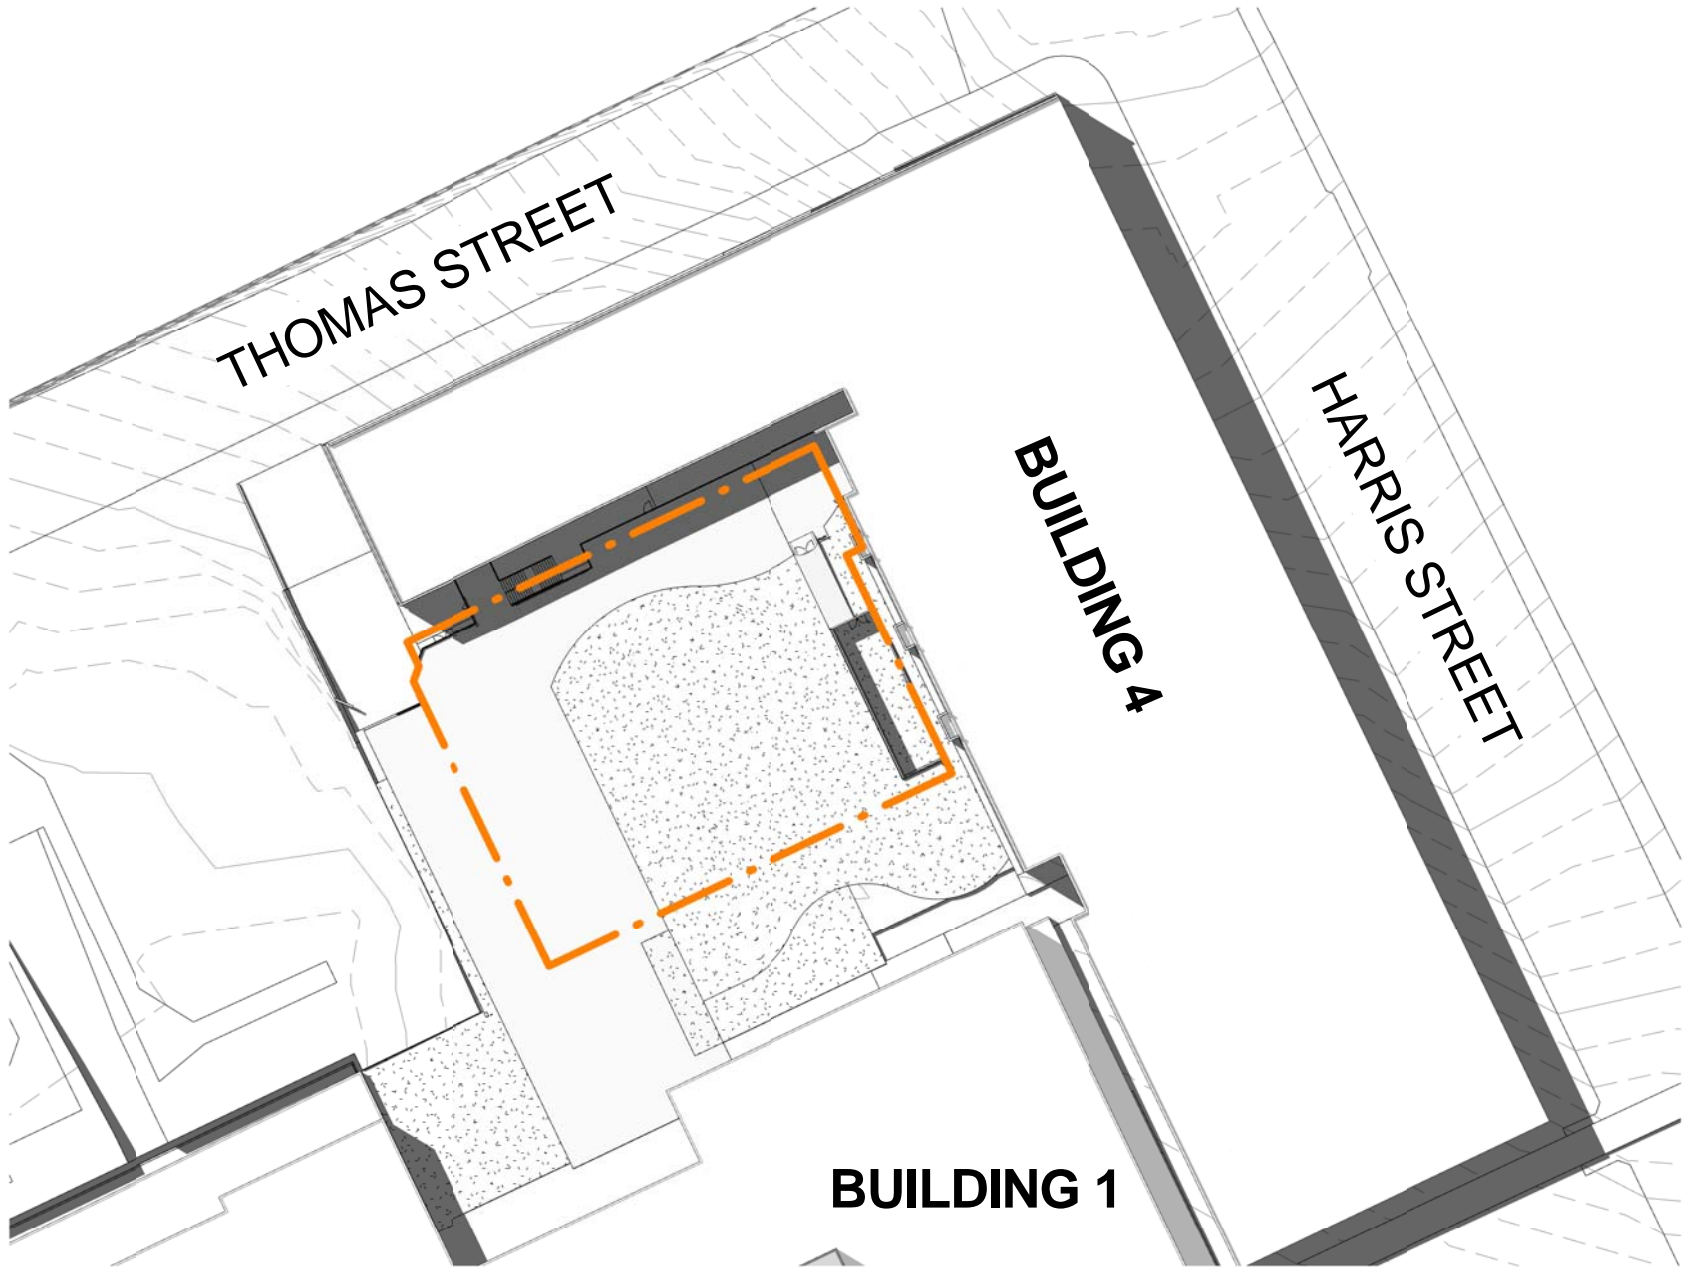


2 SHADOWS (21 Dec, 12pm)
1 : 750

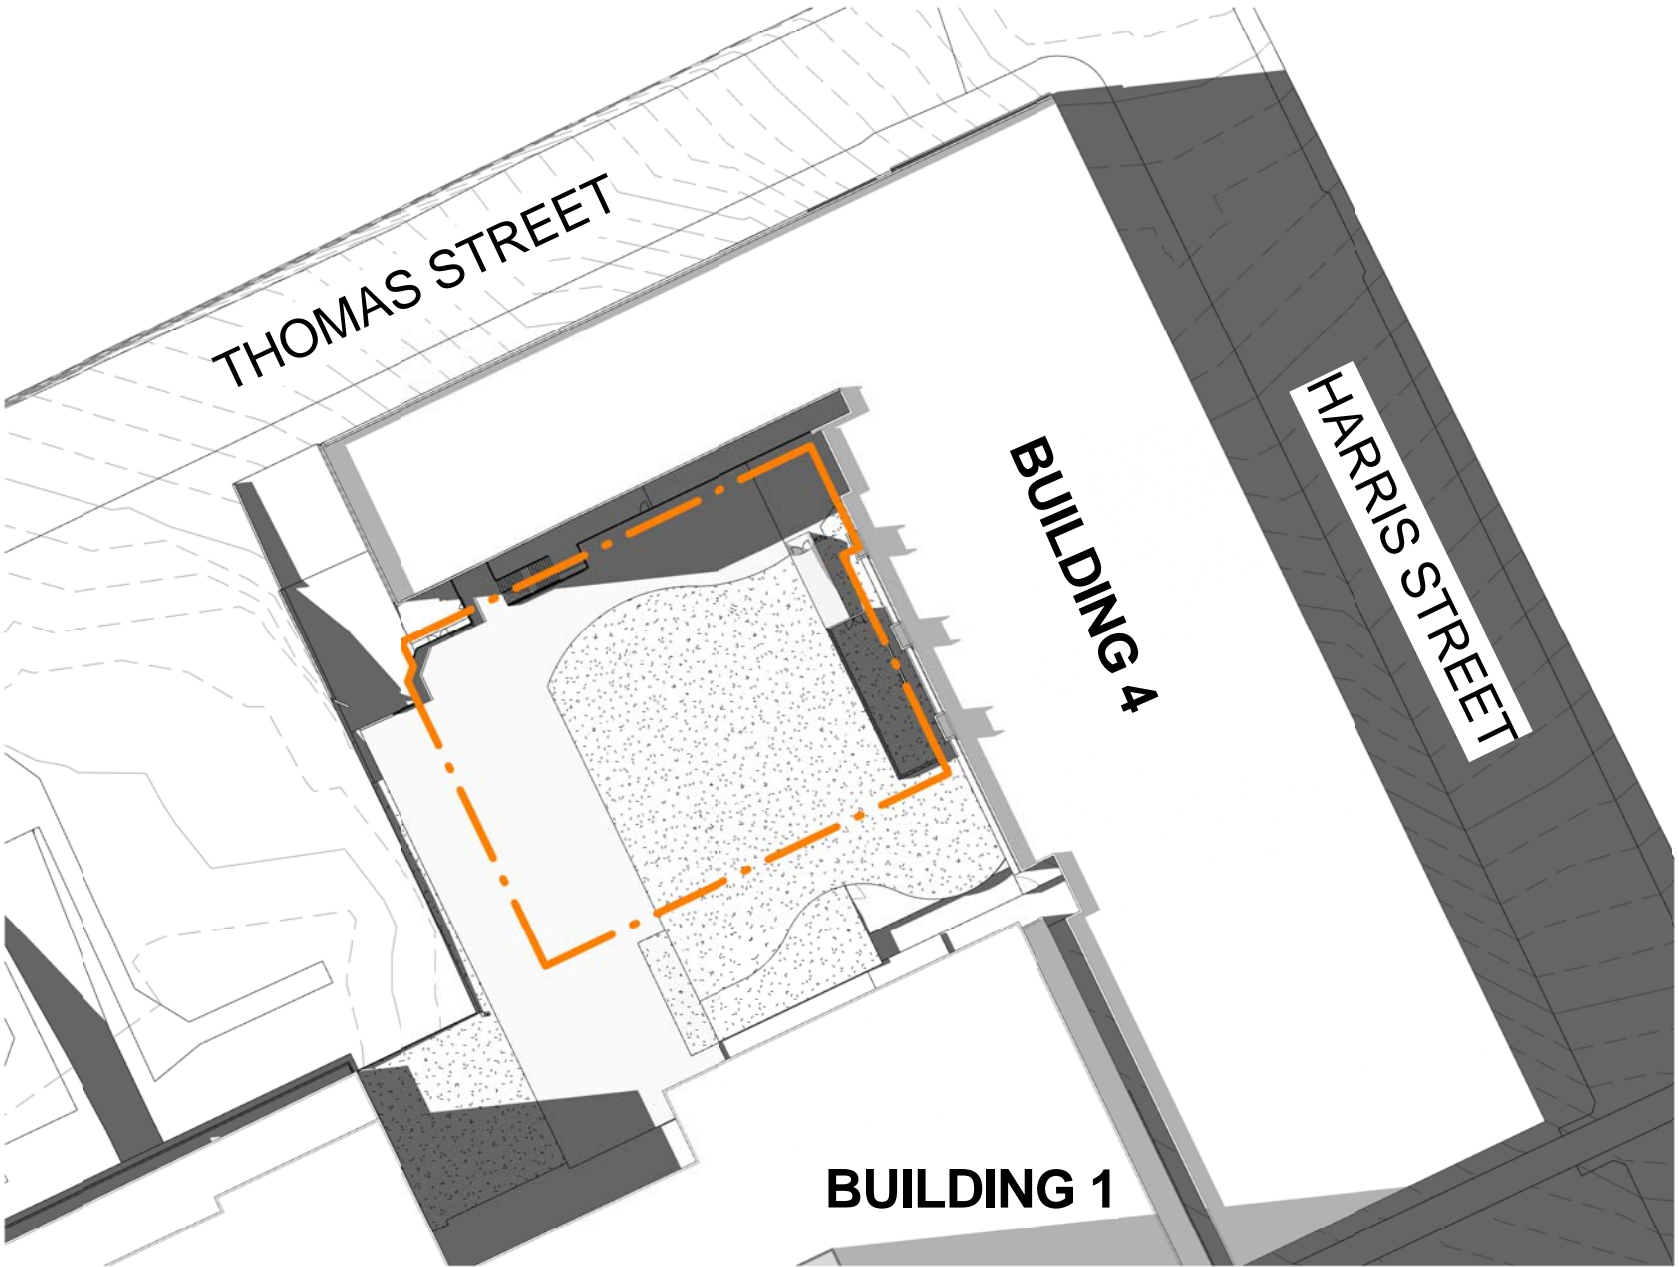


3 SHADOWS (21 Dec, 3pm)
1 : 750

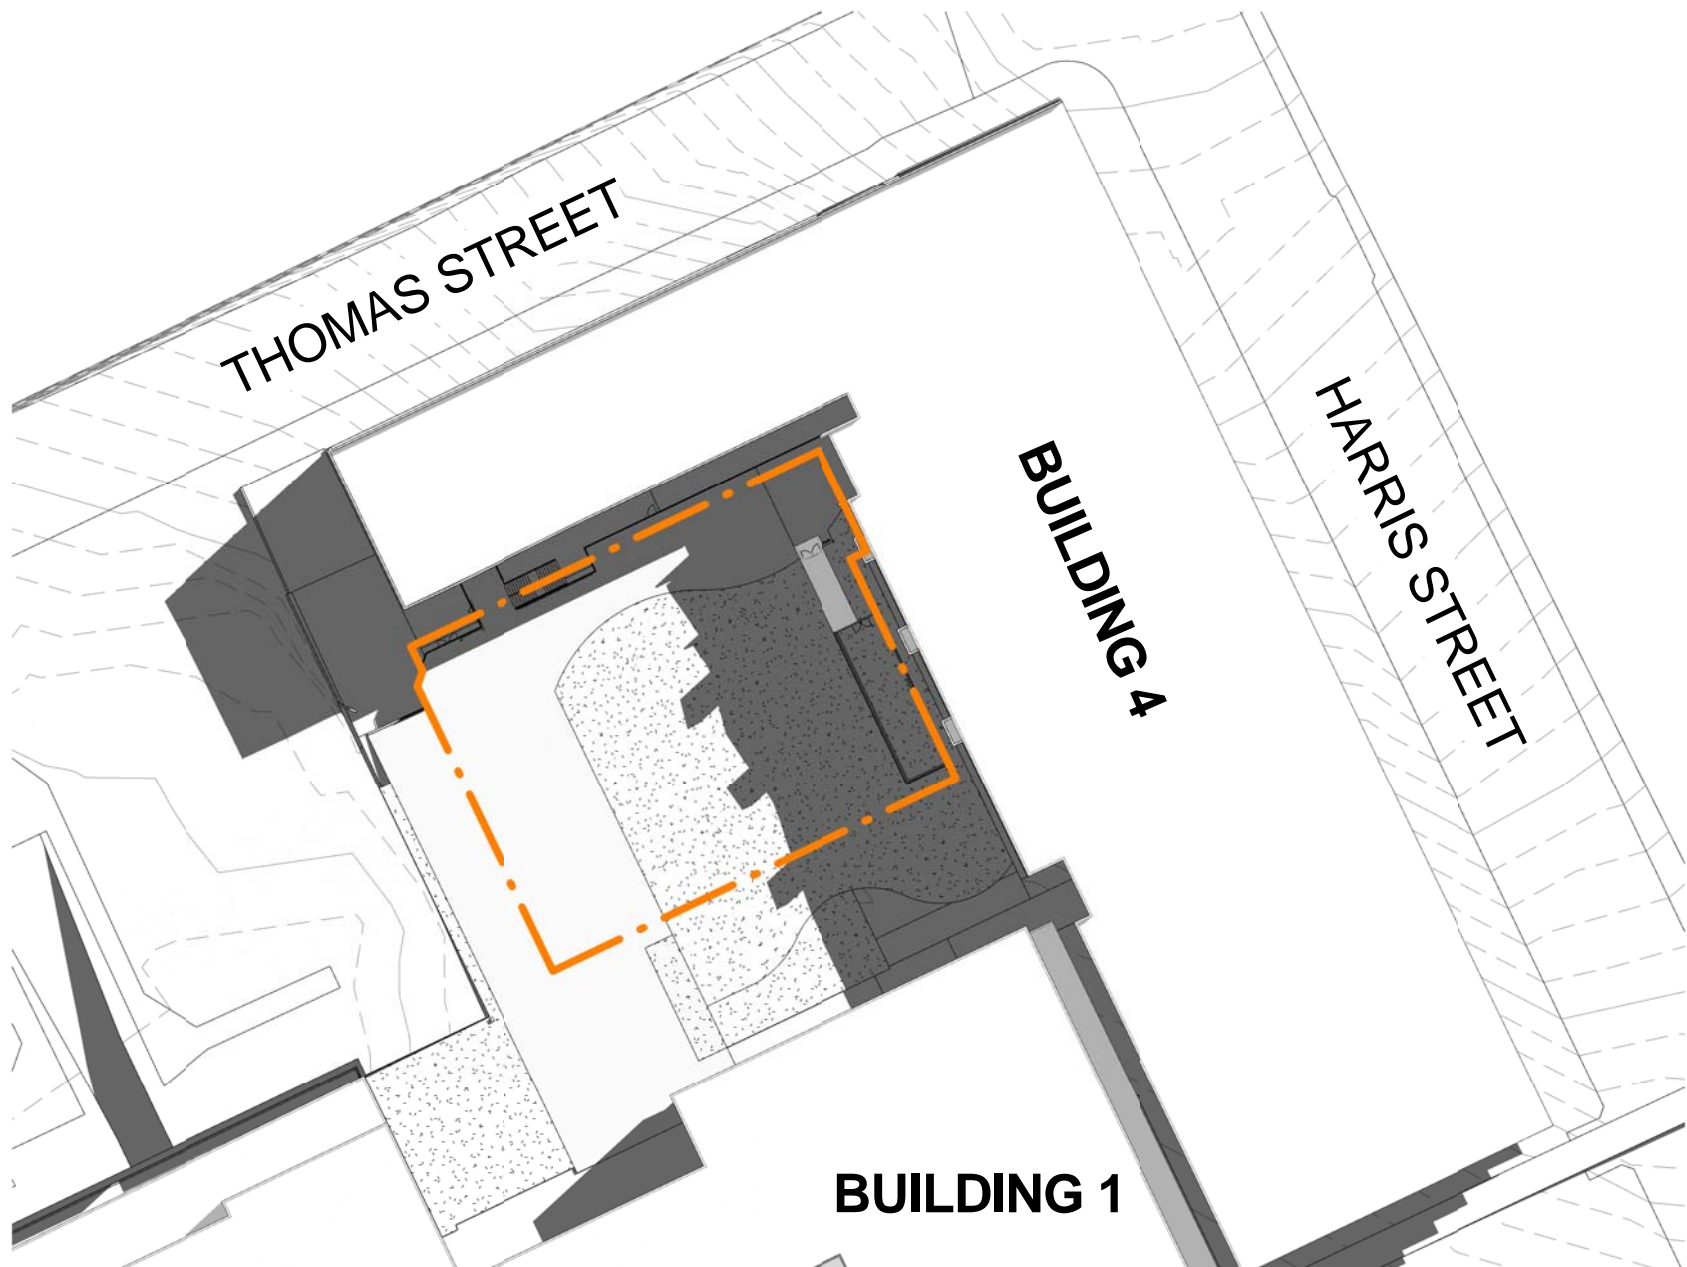

5 SHADOWS (21 Mar, 9am)
1 : 750

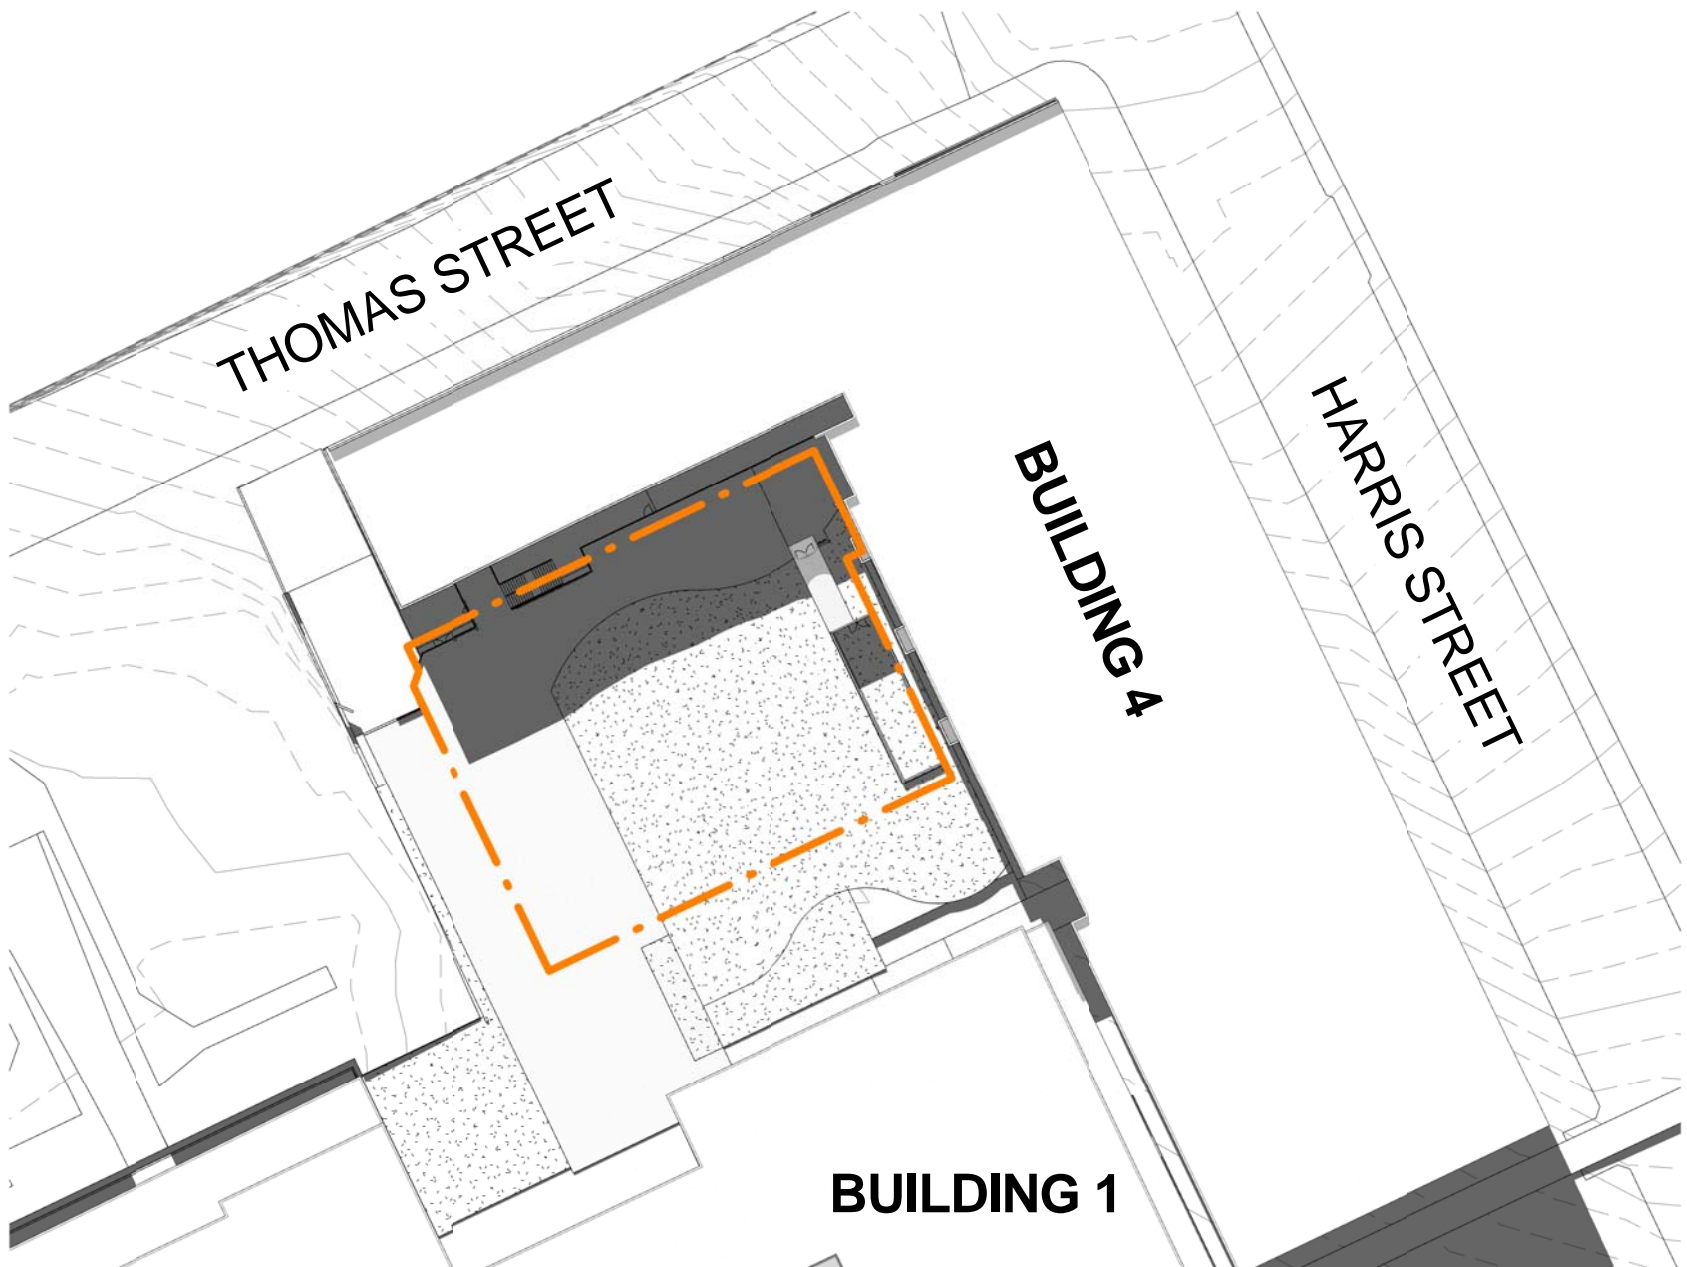

4 SHADOWS (21 Mar, 12pm)
1 : 750

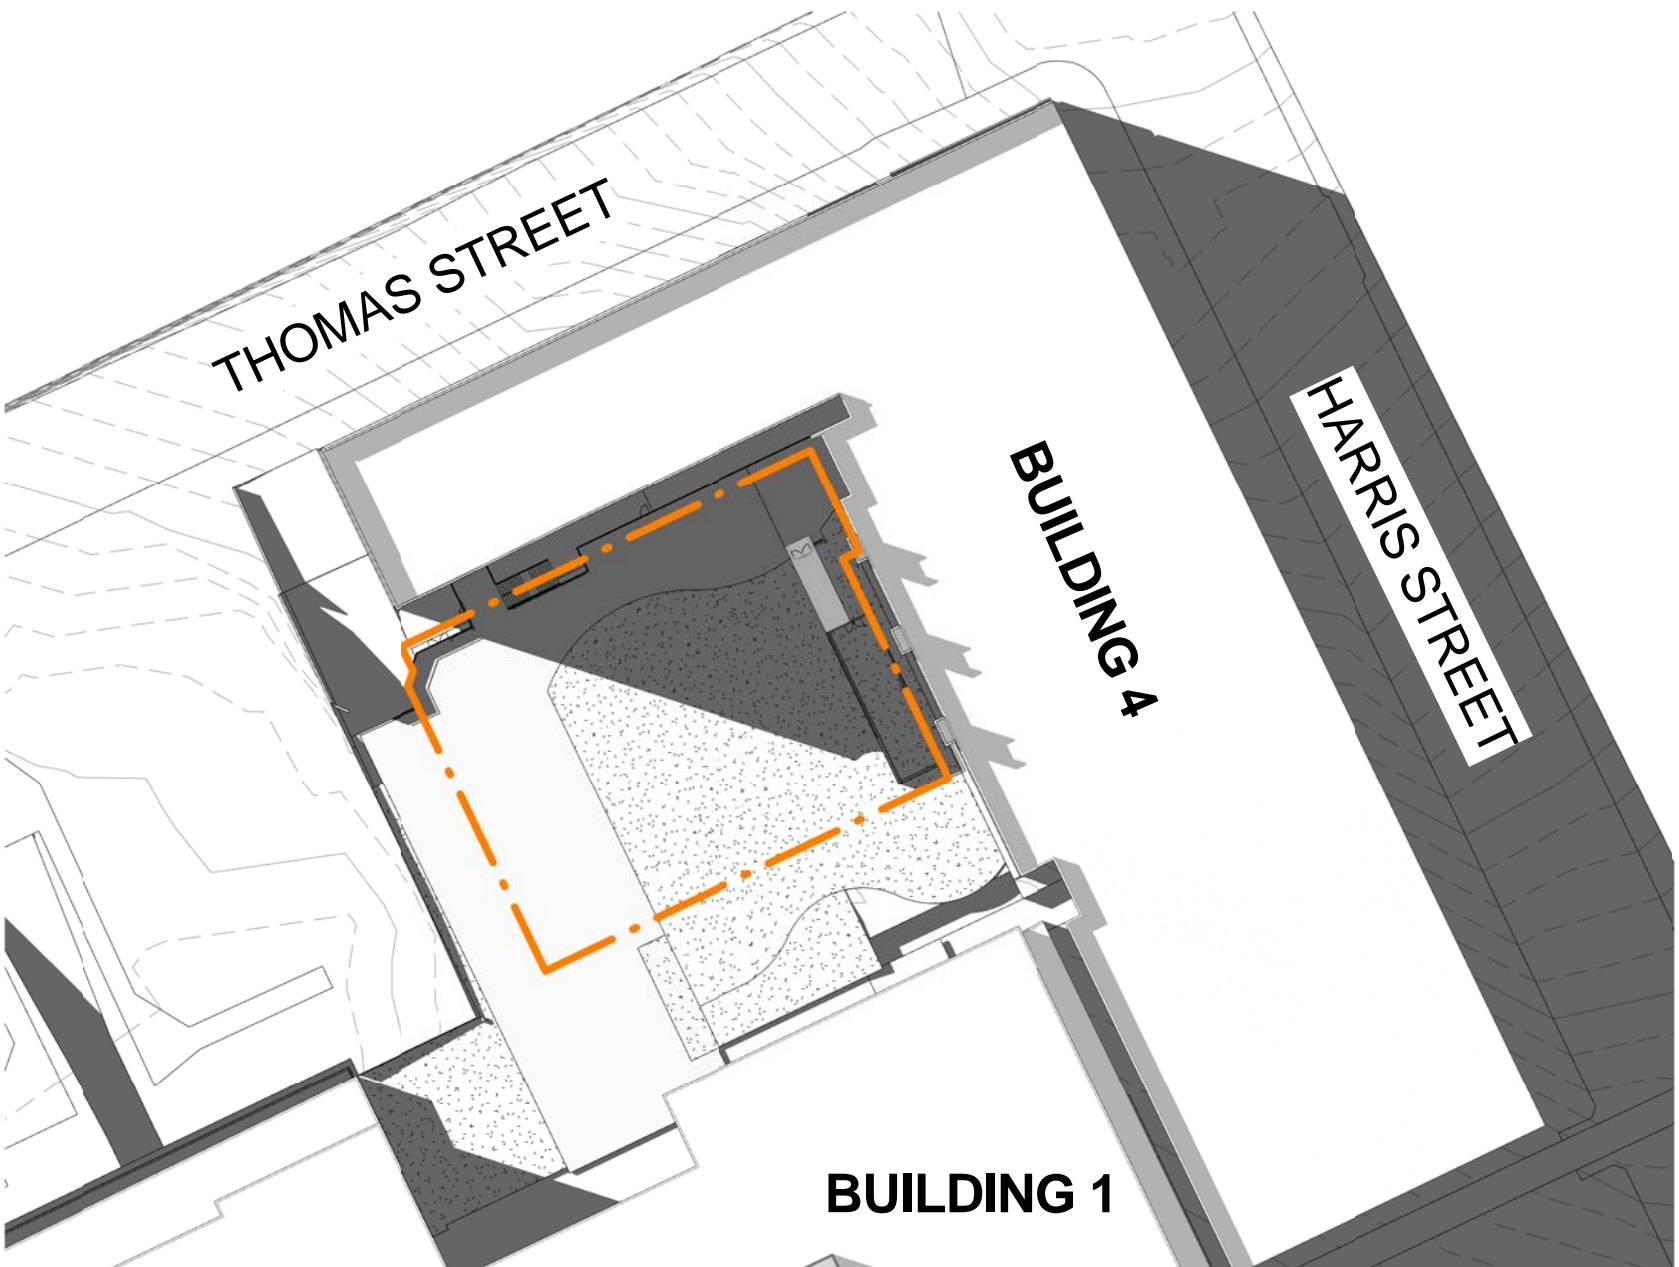

6 SHADOWS (21 Mar, 3pm)
1 : 750

Revision				Date	By	Ch	Consultants		Client	Architect		Drawing		Project	
<div>Do not scale from drawings. Verify all dimensions on site before commencing work. Copying or the reproduction of this drawing is strictly prohibited without the consent of Piddie Thorp & Walker P/L</div>							Structural	SCP PTY LTD	UNIVERSITY OF TECHNOLOGY SYDNEY	PTW Architects	<div>PTW</div> <div>SHADOW DIAGRAMS</div>	PROJ No	209042	UTS MULTI-PURPOSE SPORTS HALL	
							BCA	ADVANCED BUILDING APPROVALS				SCALE	1 : 750 @A1		
							Hyd/Fire	WARREN SMITH & PARTNERS				DATE	090930		
							Mechanical	VOS GROUP PTY LTD				DRAWN	BH		
							Electrical/Lift	VOS GROUP PTY LTD				CHECKED	TU		
							QS	CURRIE & BROWN PTY LTD							
							Landscape	DEVERSON & ASSOCIATES PTY LTD							
							Access	ACCESS ASSOCIATES SYDNEY							
							Acoustics	WILKINSON MURRAY							