




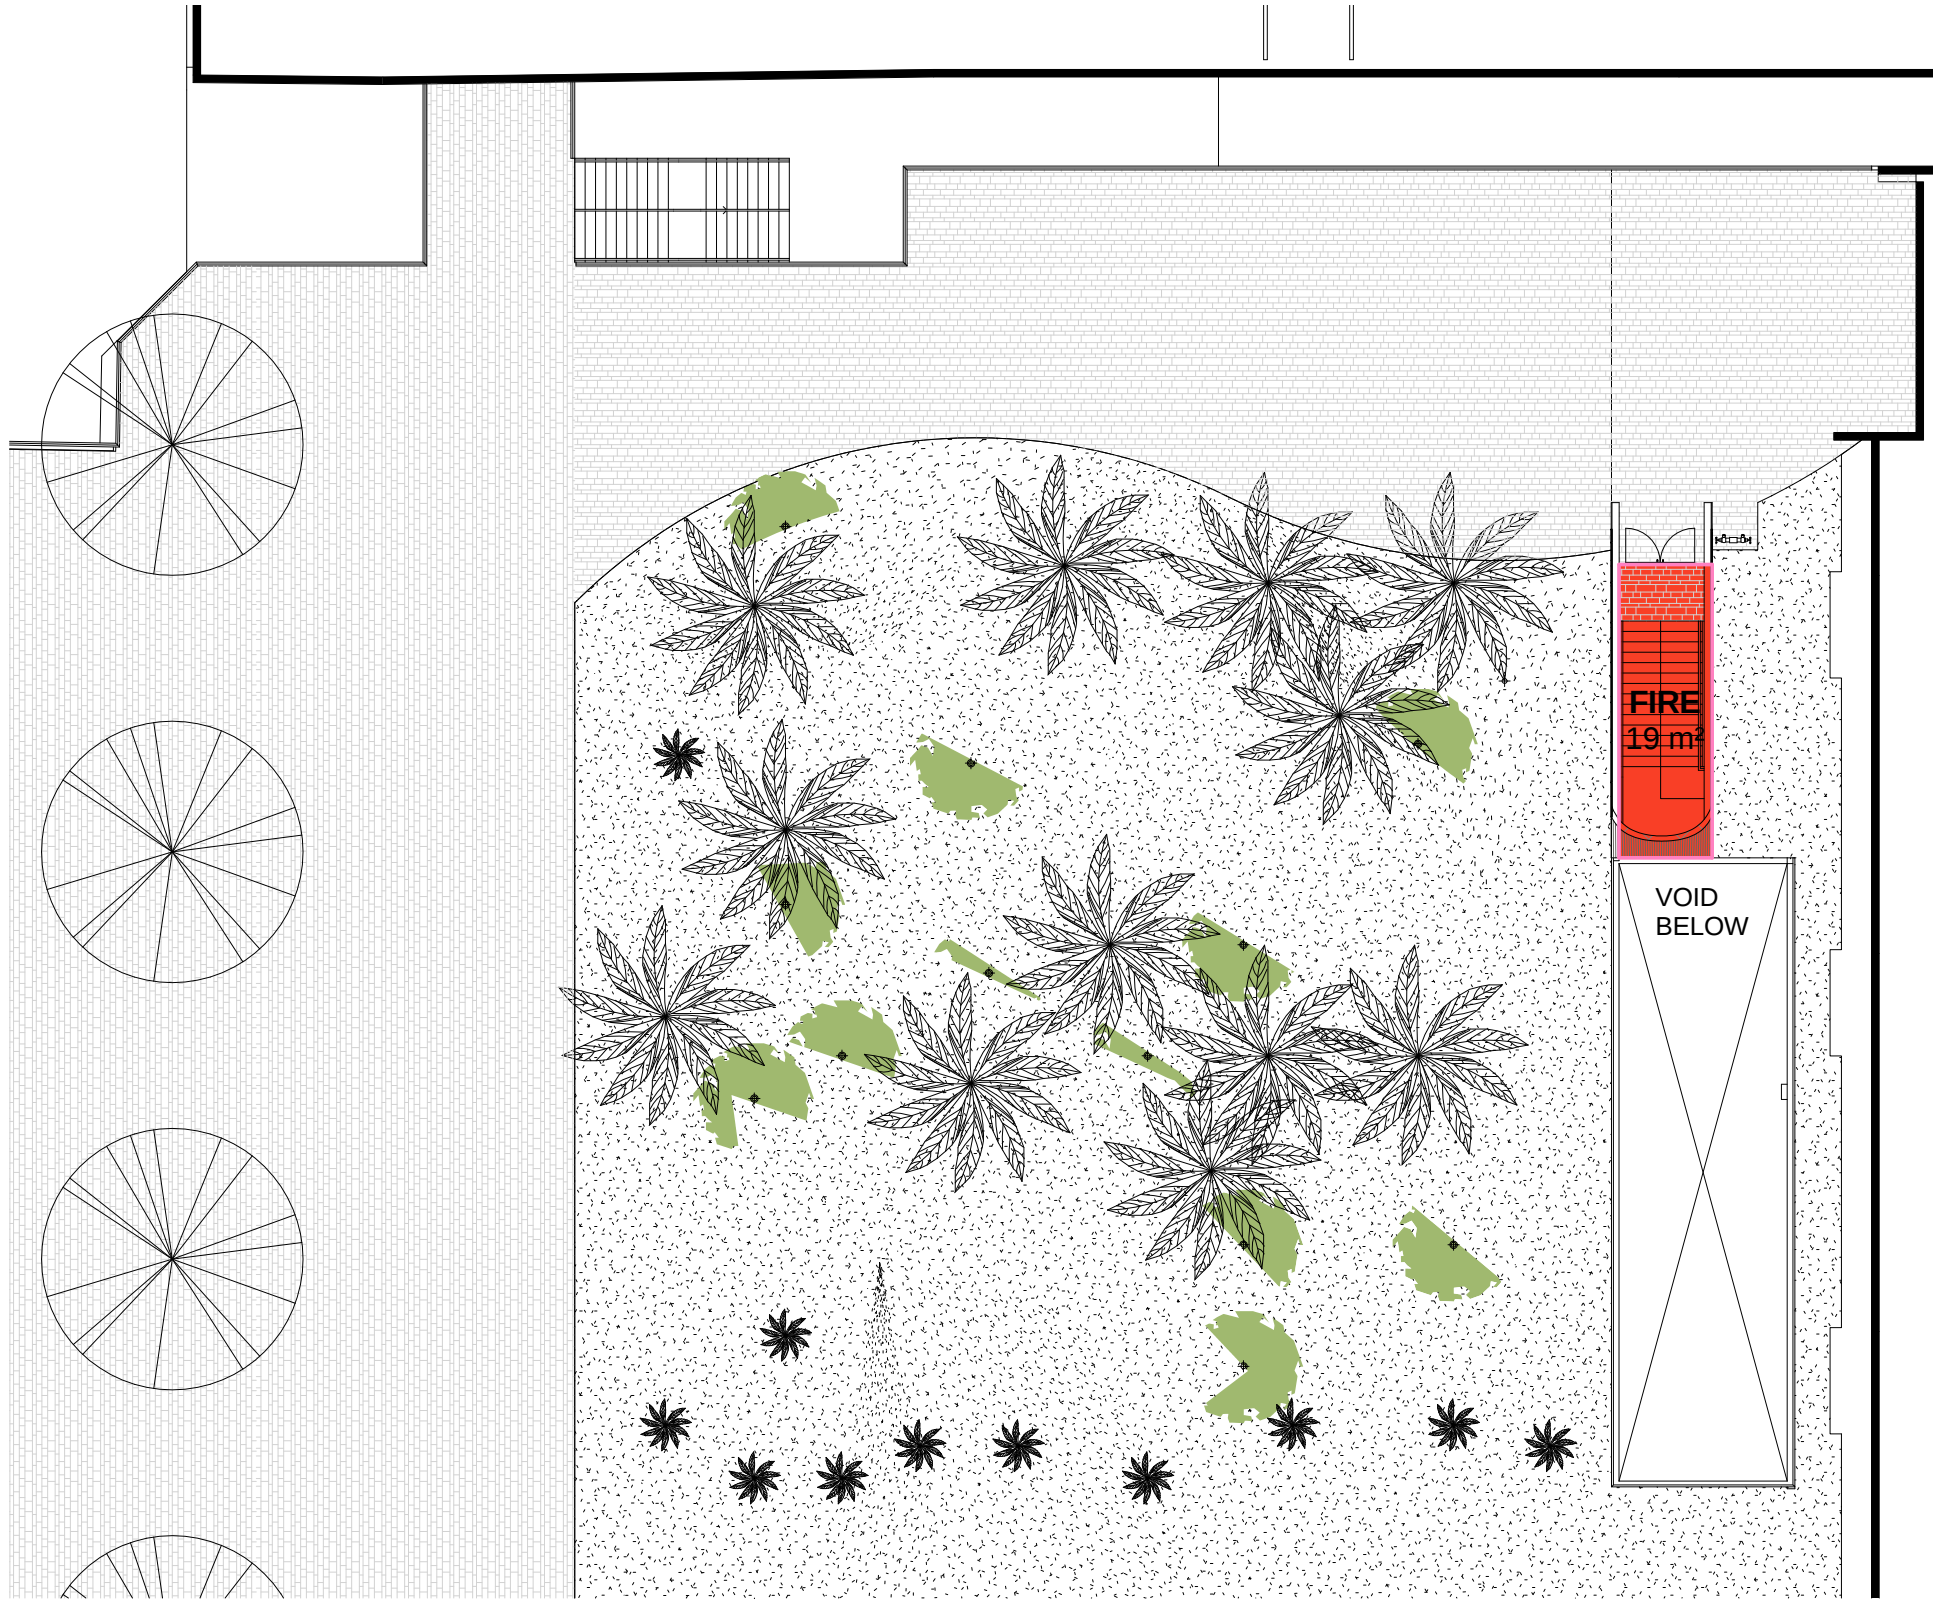


A ALUMNI GREEN
1 : 200

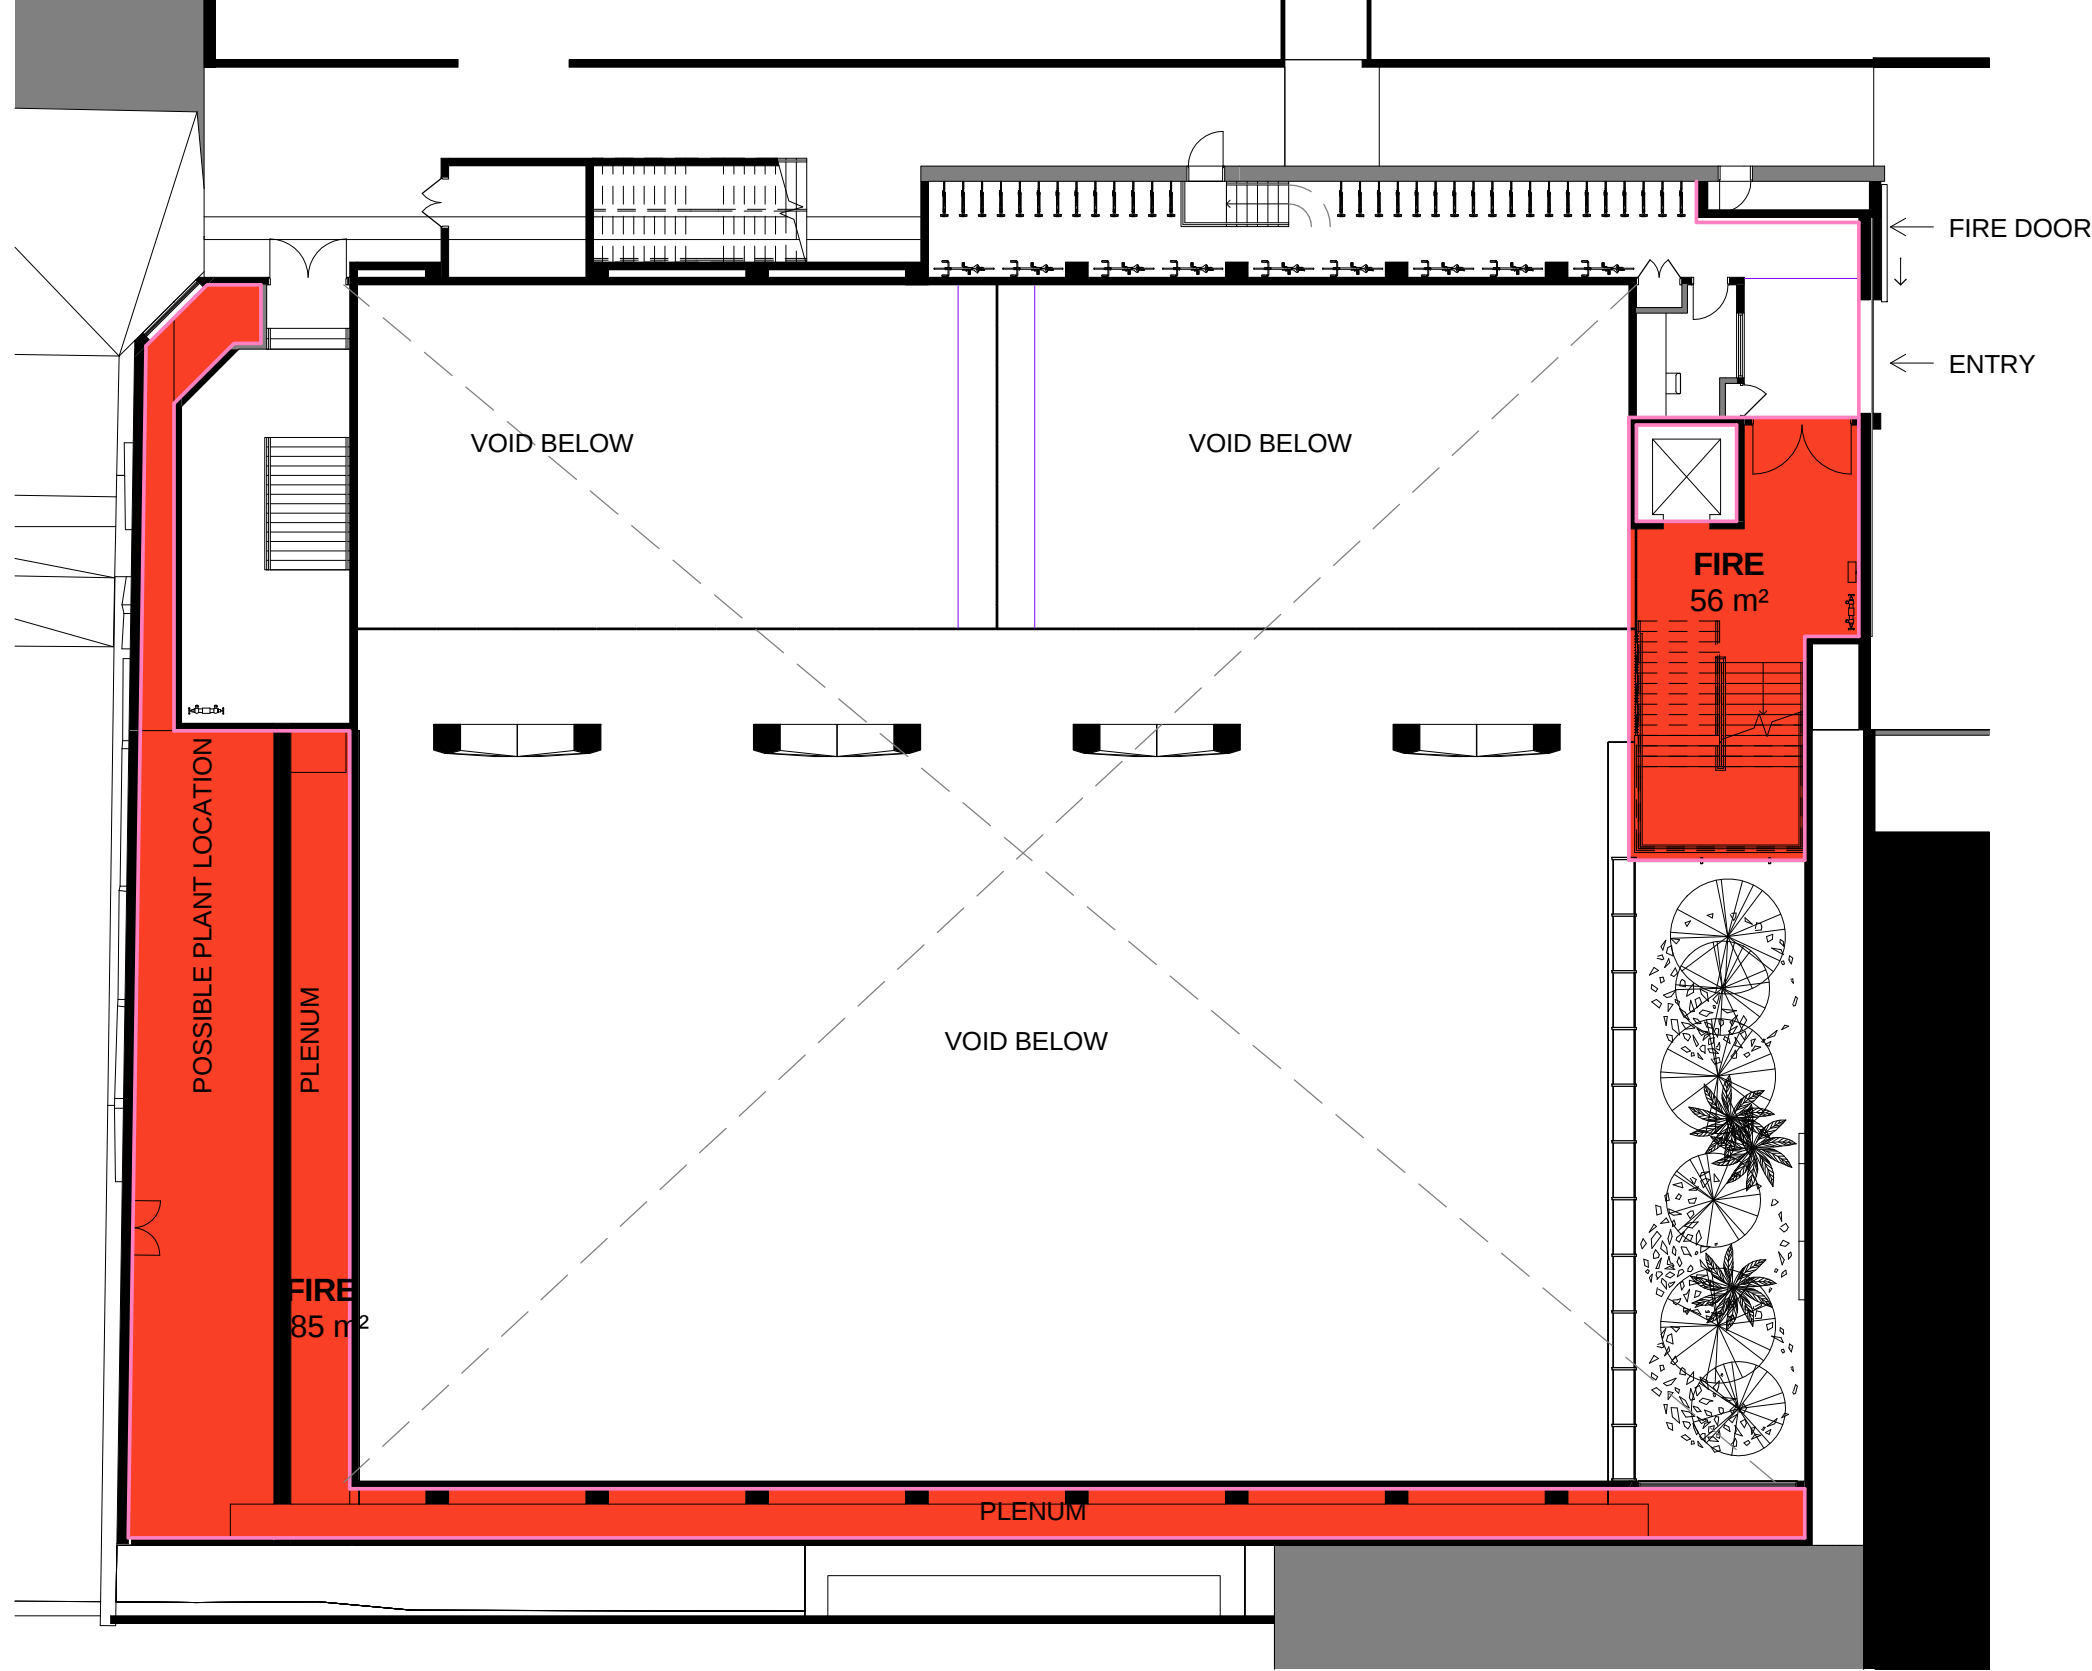

B CB4B LEVEL 1
1 : 200

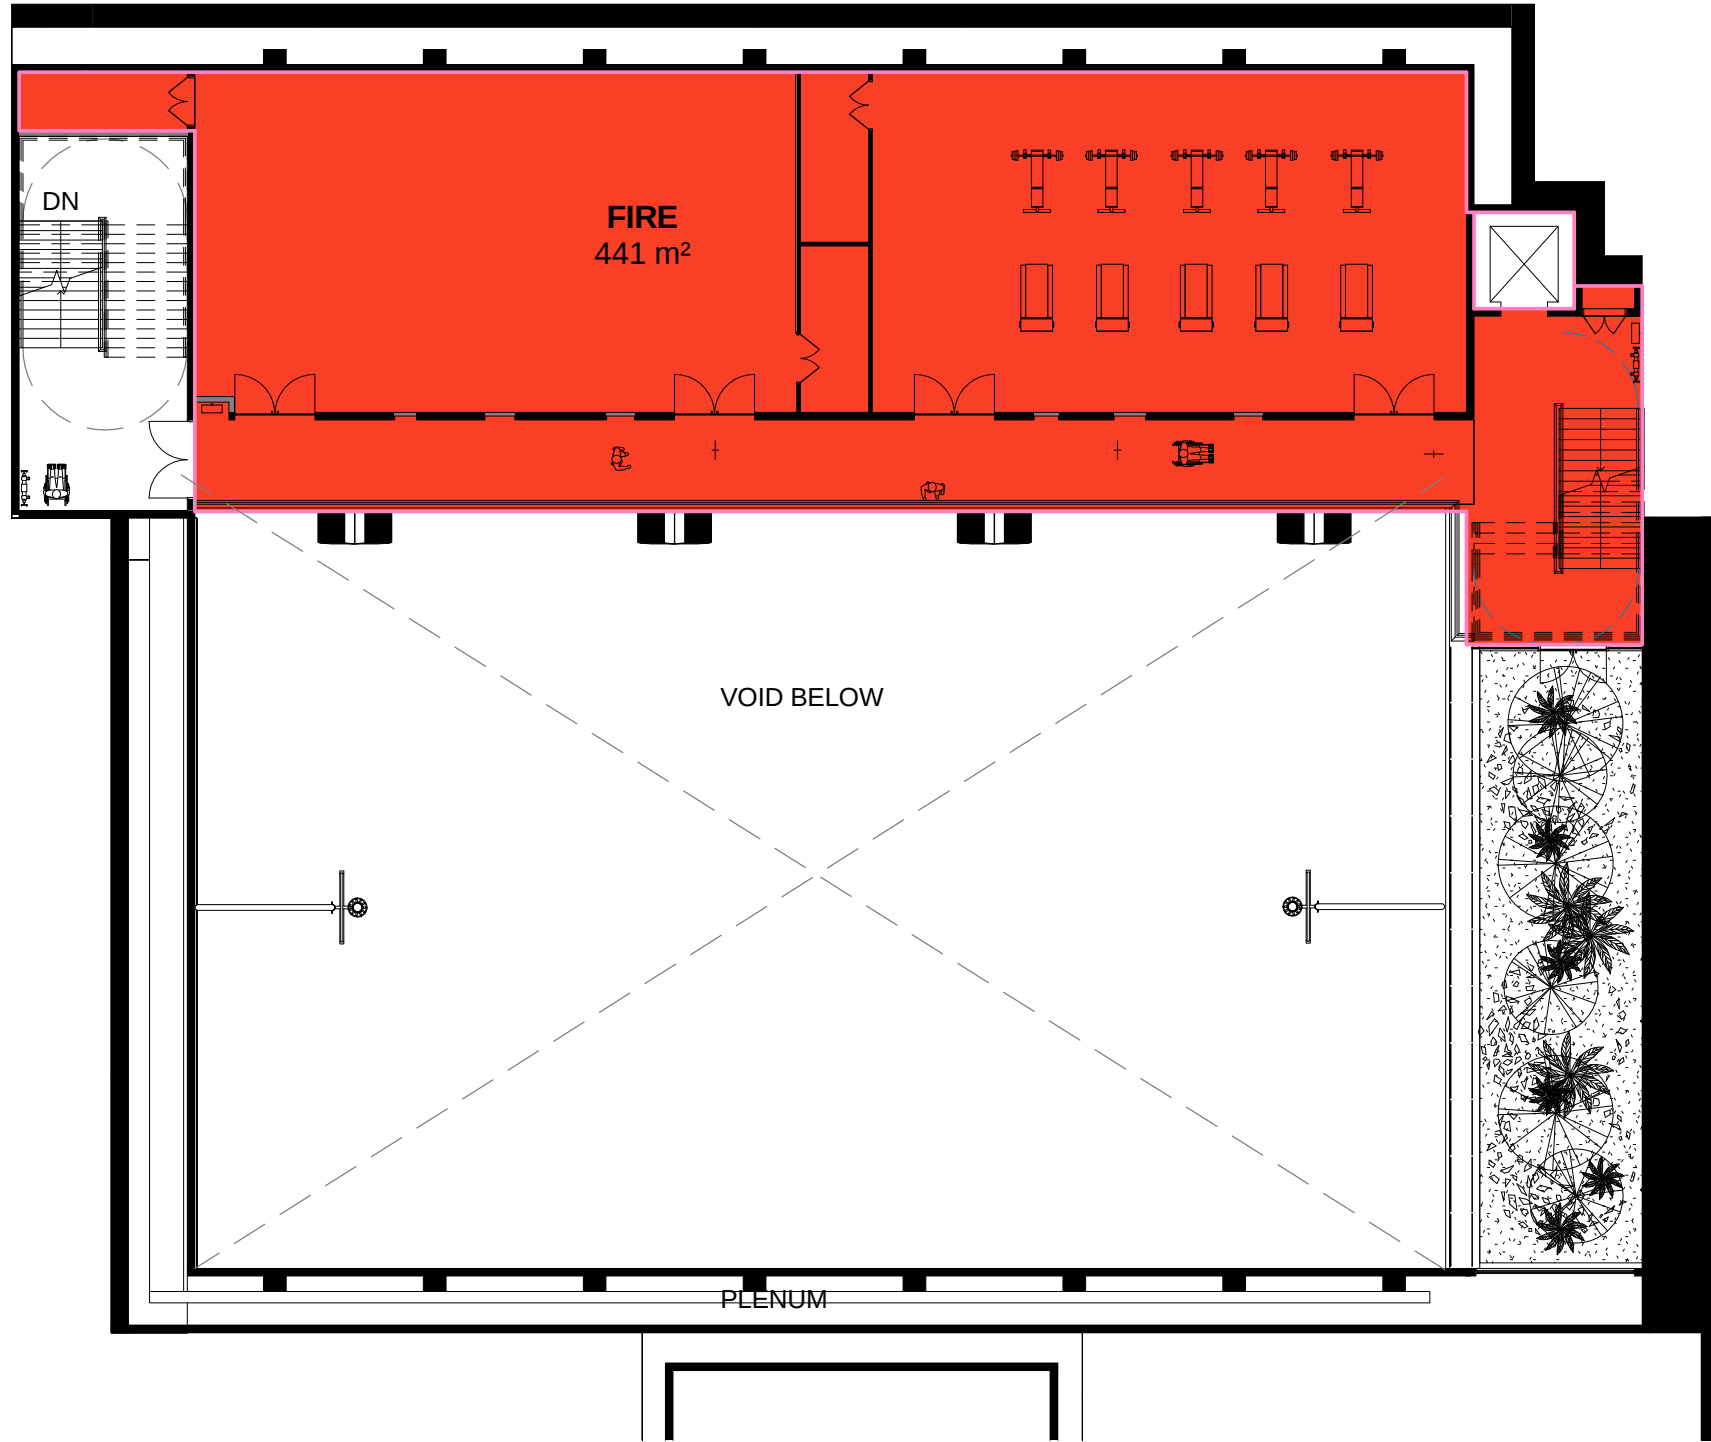

C CB4B LEVEL M
1 : 200

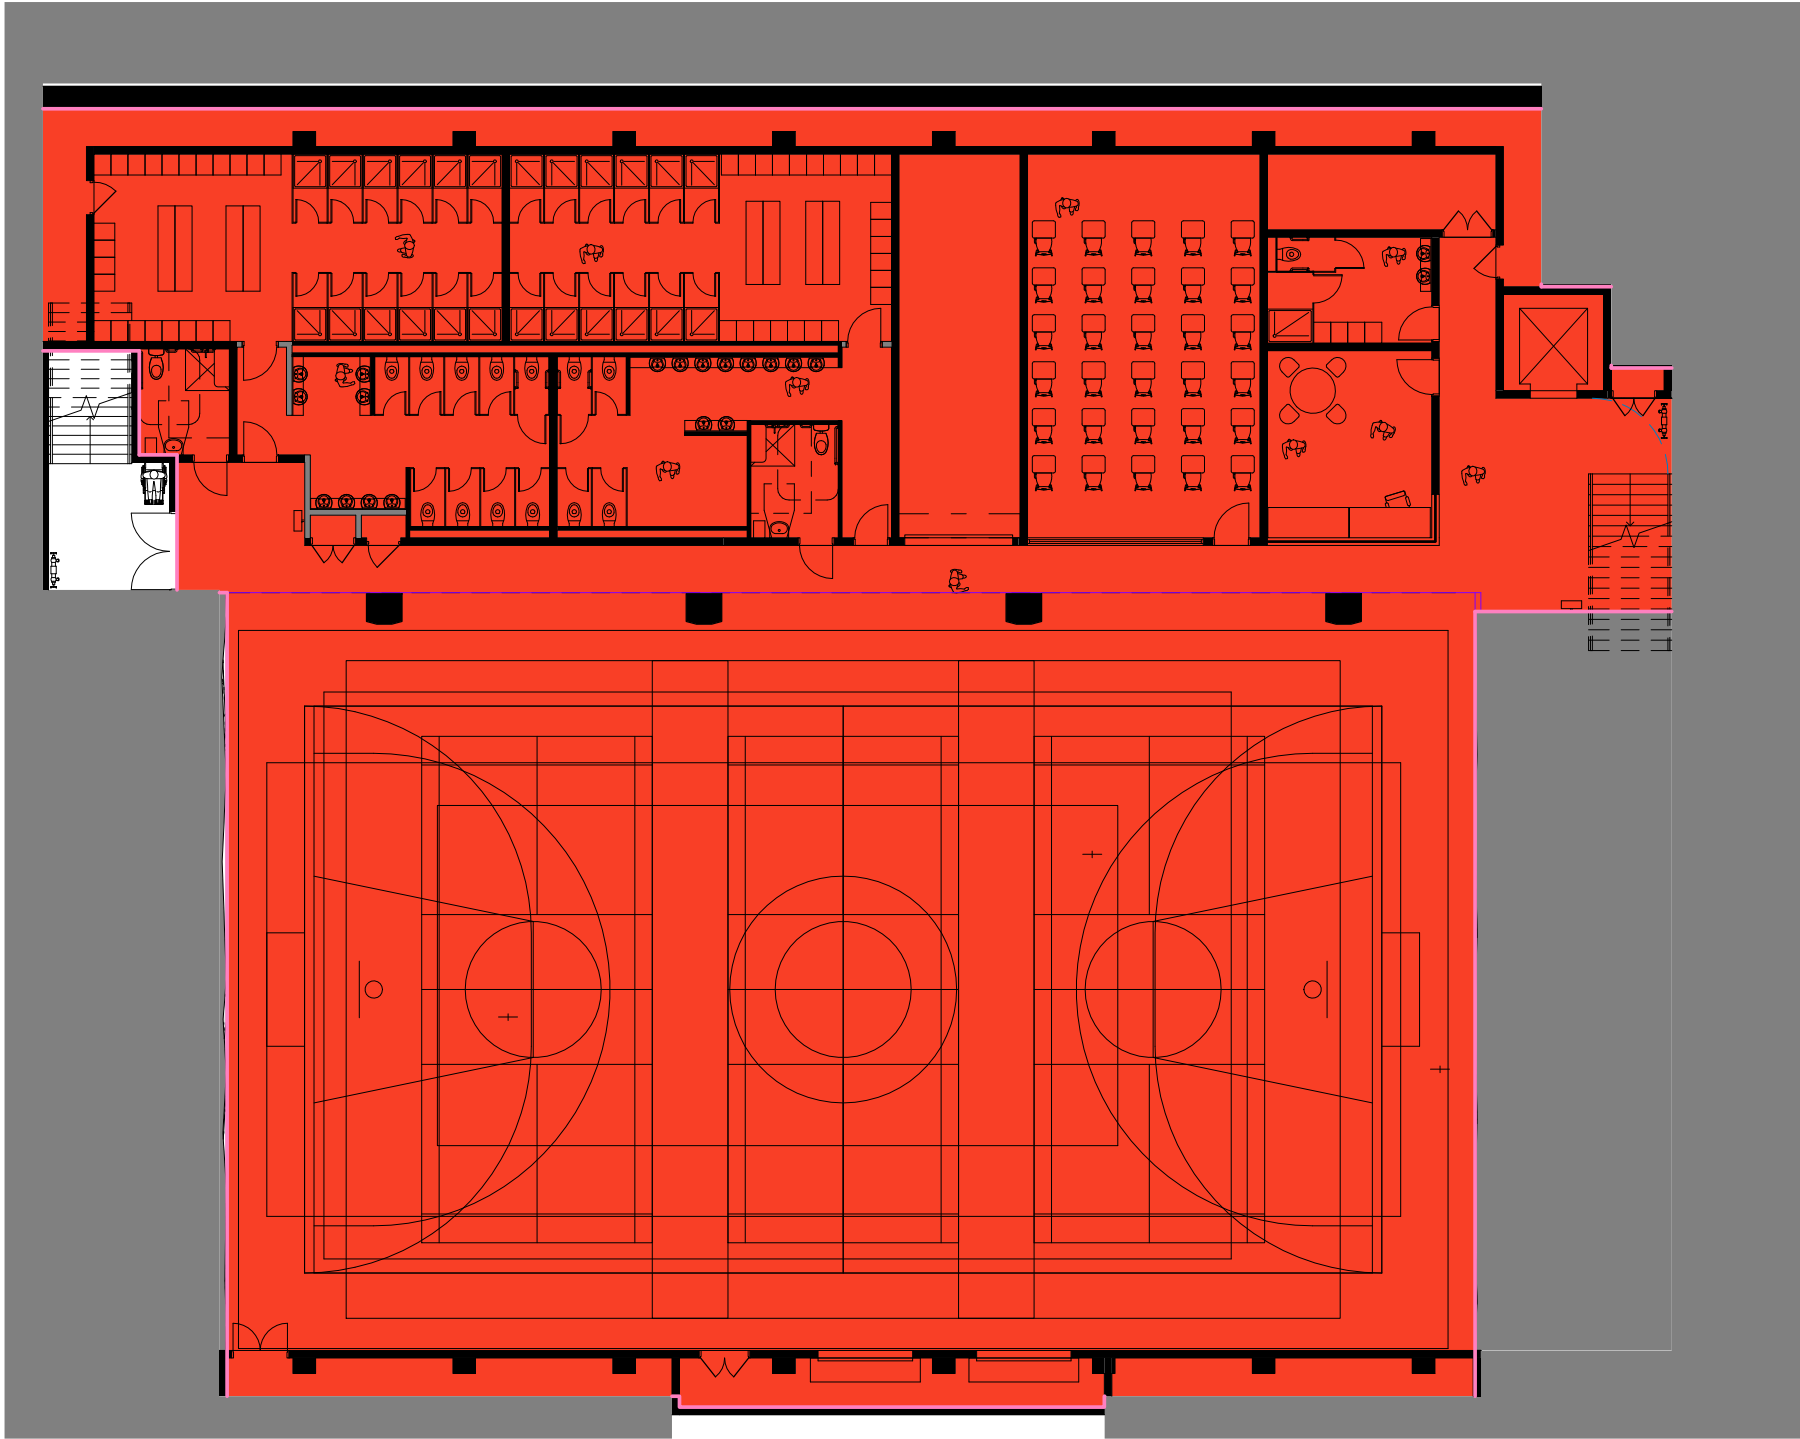

D CB4B LEVEL 0
1 : 200

FIRE COMPARTMENTS	
Level	Area
CB4B LEVEL 0	1220 m²
CB4B LEVEL M	441 m²
CB4B LEVEL 1	56 m²
CB4B LEVEL 1	185 m²
ALUMNI GREEN	19 m²
Grand total: 5	1921 m²

Do not scale from drawings. Verify all dimensions on site before commencing work. Copying or the reproduction of this drawing is strictly prohibited without the consent of Piddell Thorp & Walker P/L

Revision Date By Ch

Consultants

Structural
BCA
Hyd/Fire
Mechanical
Electrical/Lift
QS
Landscape
Access
Acoustics

SCP PTY LTD
ADVANCED BUILDING APPROVALS
WARREN SMITH & PARTNERS
VOS GROUP PTY LTD
VOS GROUP PTY LTD
CURRIE & BROWN PTY LTD
DEVORSON & ASSOCIATES PTY LTD
ACCESS ASSOCIATES SYDNEY
WILKINSON MURRAY

Client

UNIVERSITY OF TECHNOLOGY SYDNEY
Level 6, Building 10
235 Jones Street ULTIMO 2007
T 612 9514 4779
F 612 9514 2828

Architect

PTW Architects
Level 17, 9 Castlereagh St
Sydney NSW Australia 2000
T 612 9232 5877
F 612 9221 4139
www.ptw.com.au

PTW
FIRE COMPARTMENTS
(AREAS)

Drawing

PROJ No 209042
SCALE 1 : 200 @A1
DATE 090930
DRAWN BH
CHECKED TU

Project

UTS MULTI-PURPOSE
SPORTS HALL
DA904 1

0 2 4 6 8m